


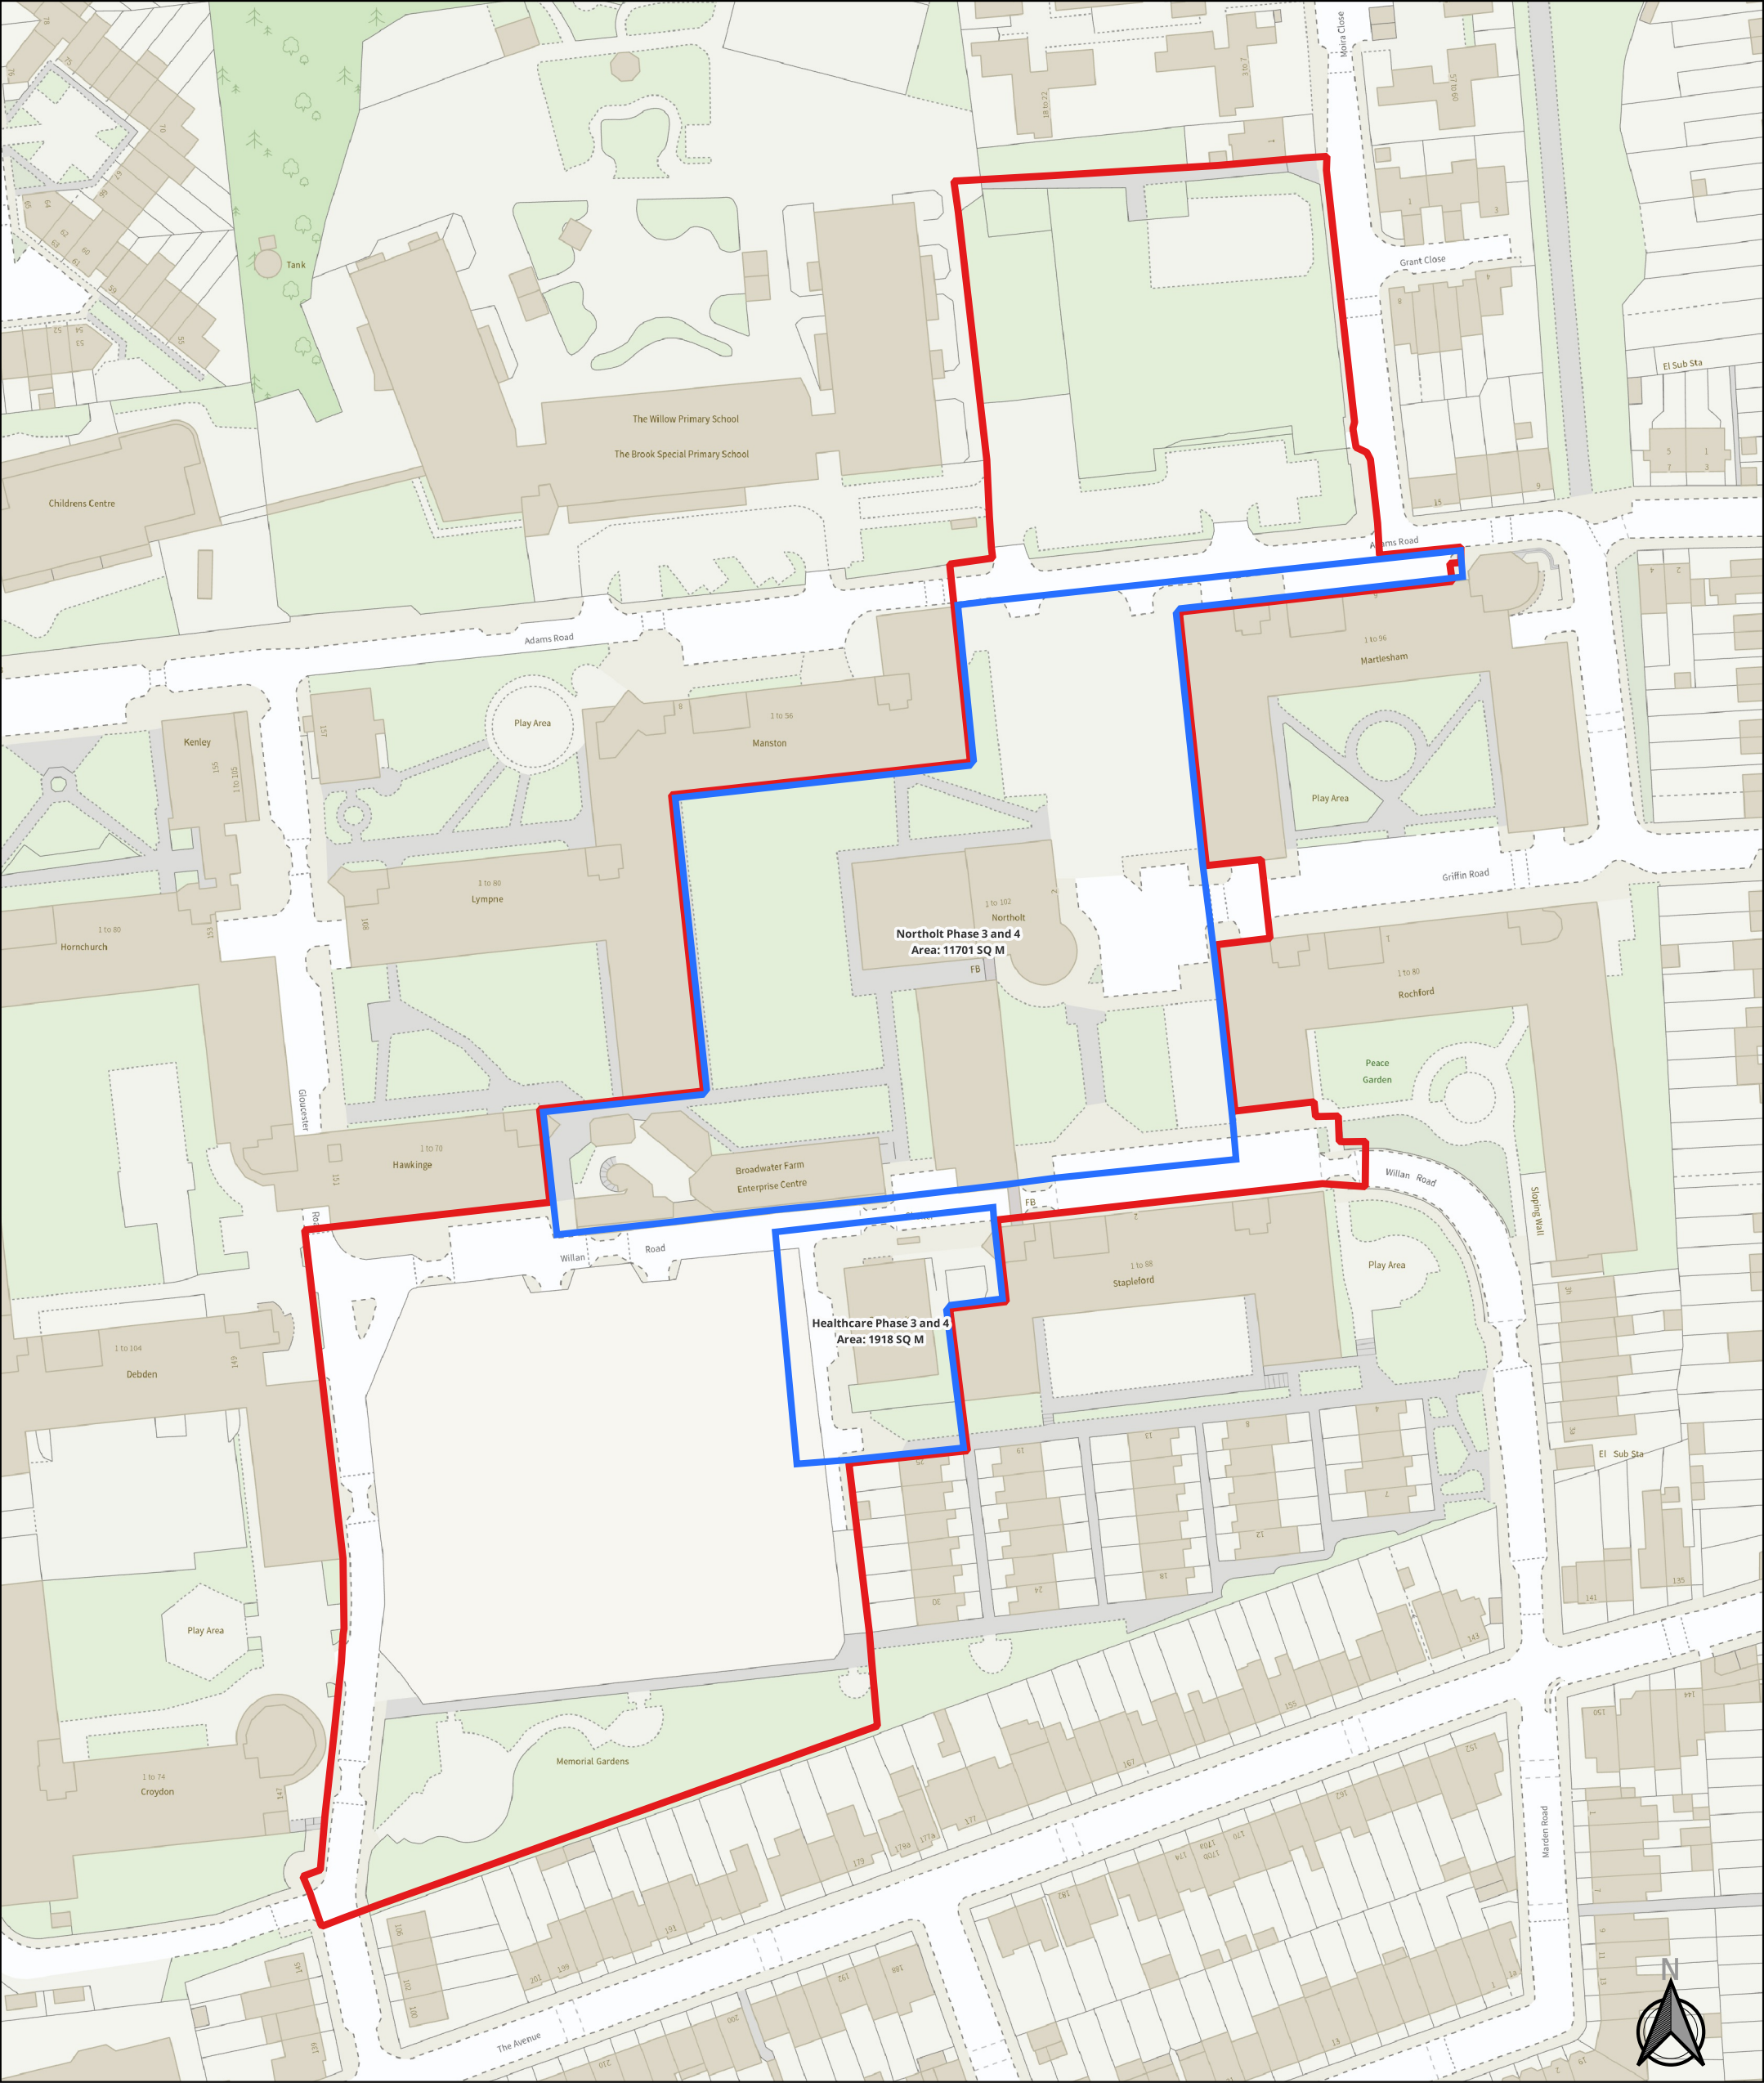

This product includes mapping data licensed from Ordnance Survey with the permission of the Controller of Her majesty's Stationery Office. © Crown Copyright 2025 LBH. All rights reserved. Licence number 100019199

Plans 2:

Broadwater Farm Cabinet Report

Phase 3 and 4

Northolt Healthcare

Phase 3 and 4 

BWF New Homes Phasing 

