


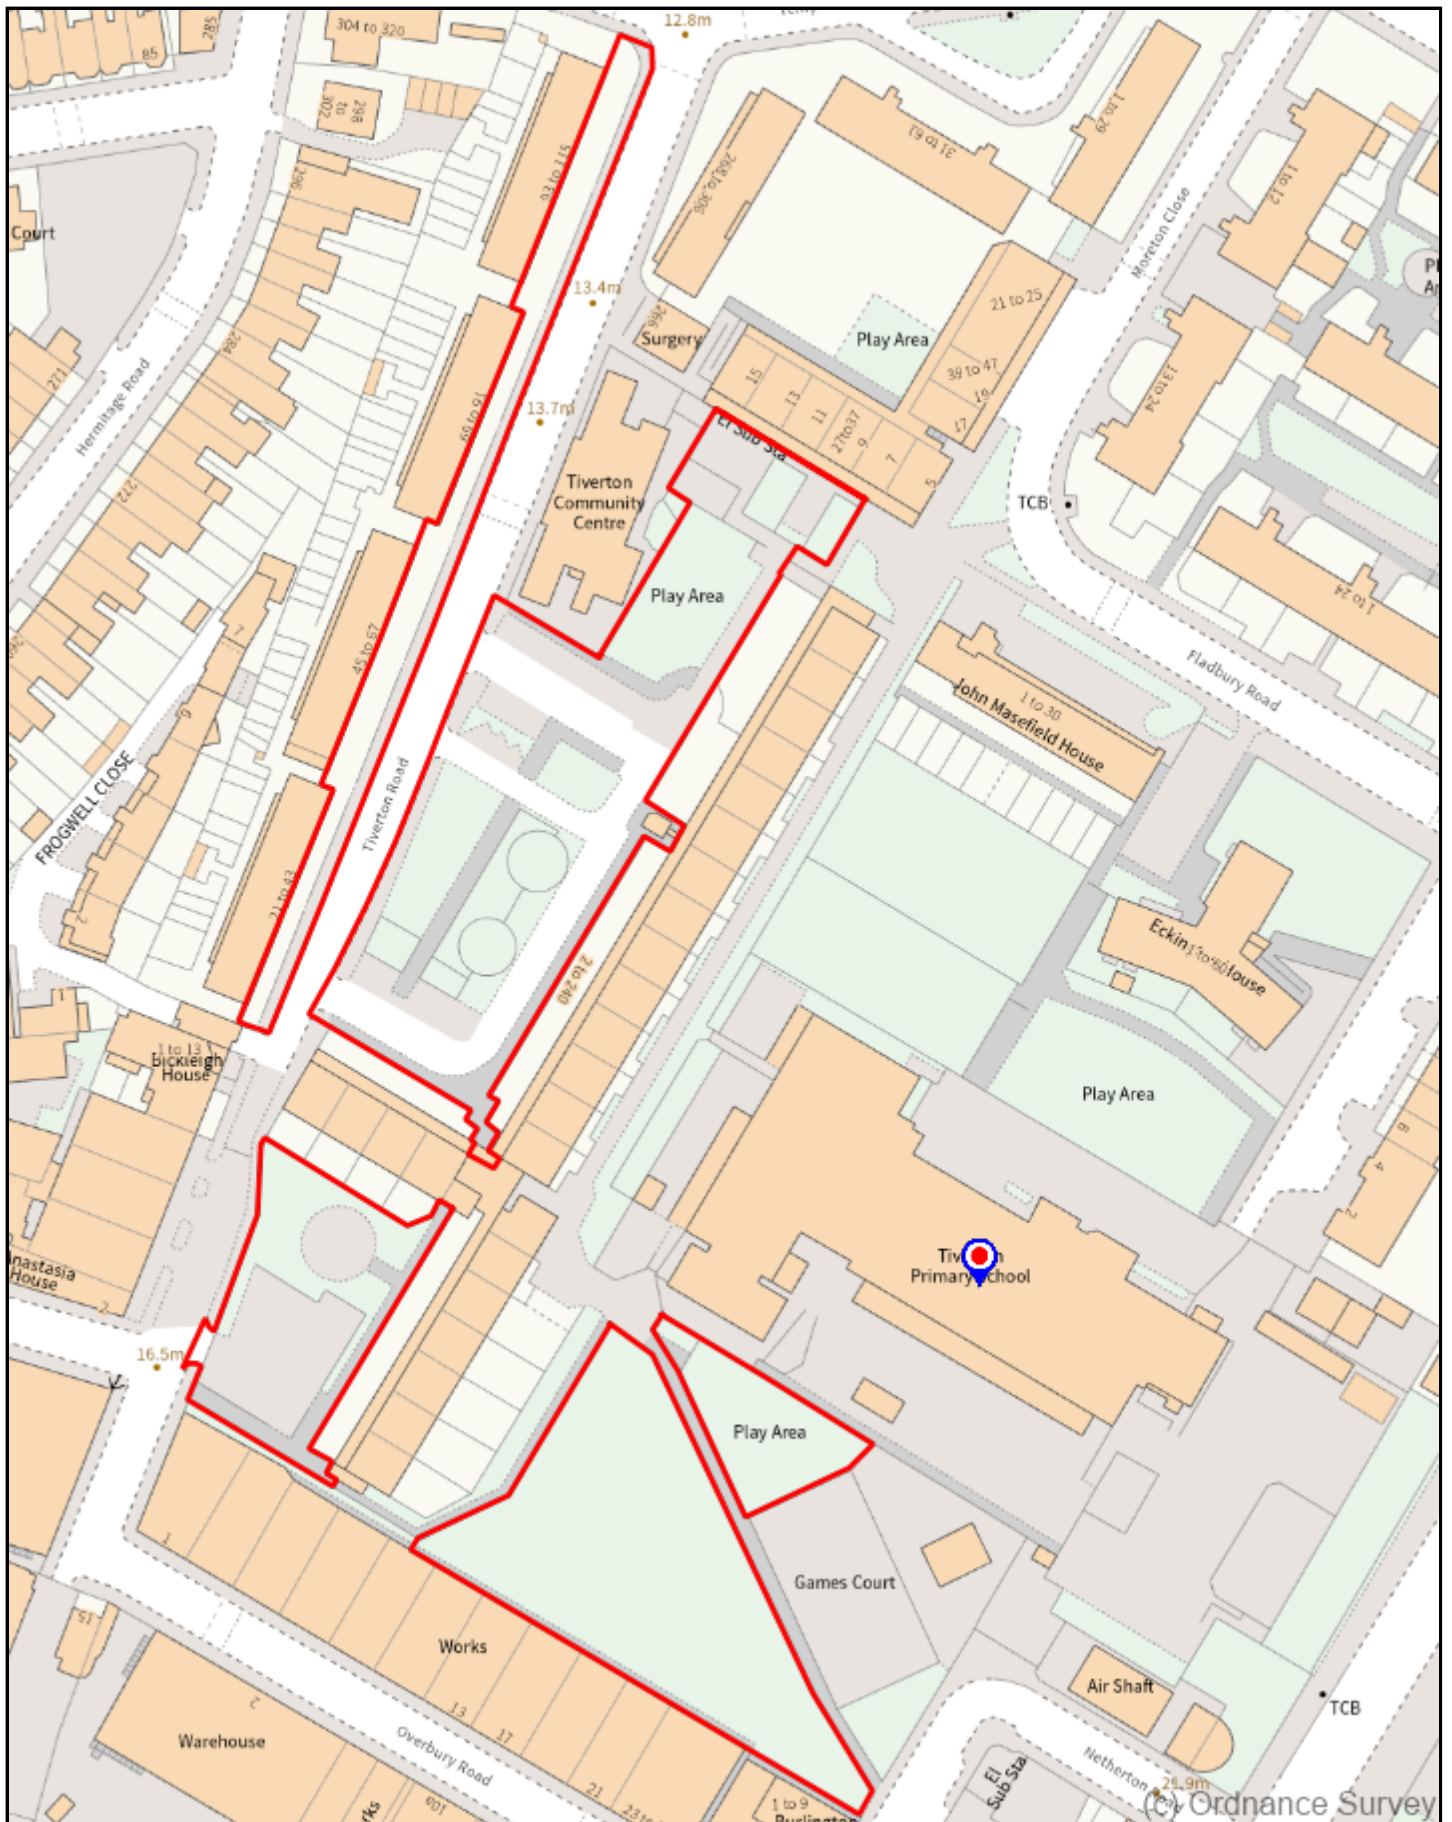

Tiverton Estate N15 - CNB sites

N
Scale: 1:1250

Haringey
LONDON

© Copyright LB Haringey
OS Licence No. 100019199 2024

Printed on: 2025-09-26 17:14:57 by Shannon.Francis@haringey.gov.uk