


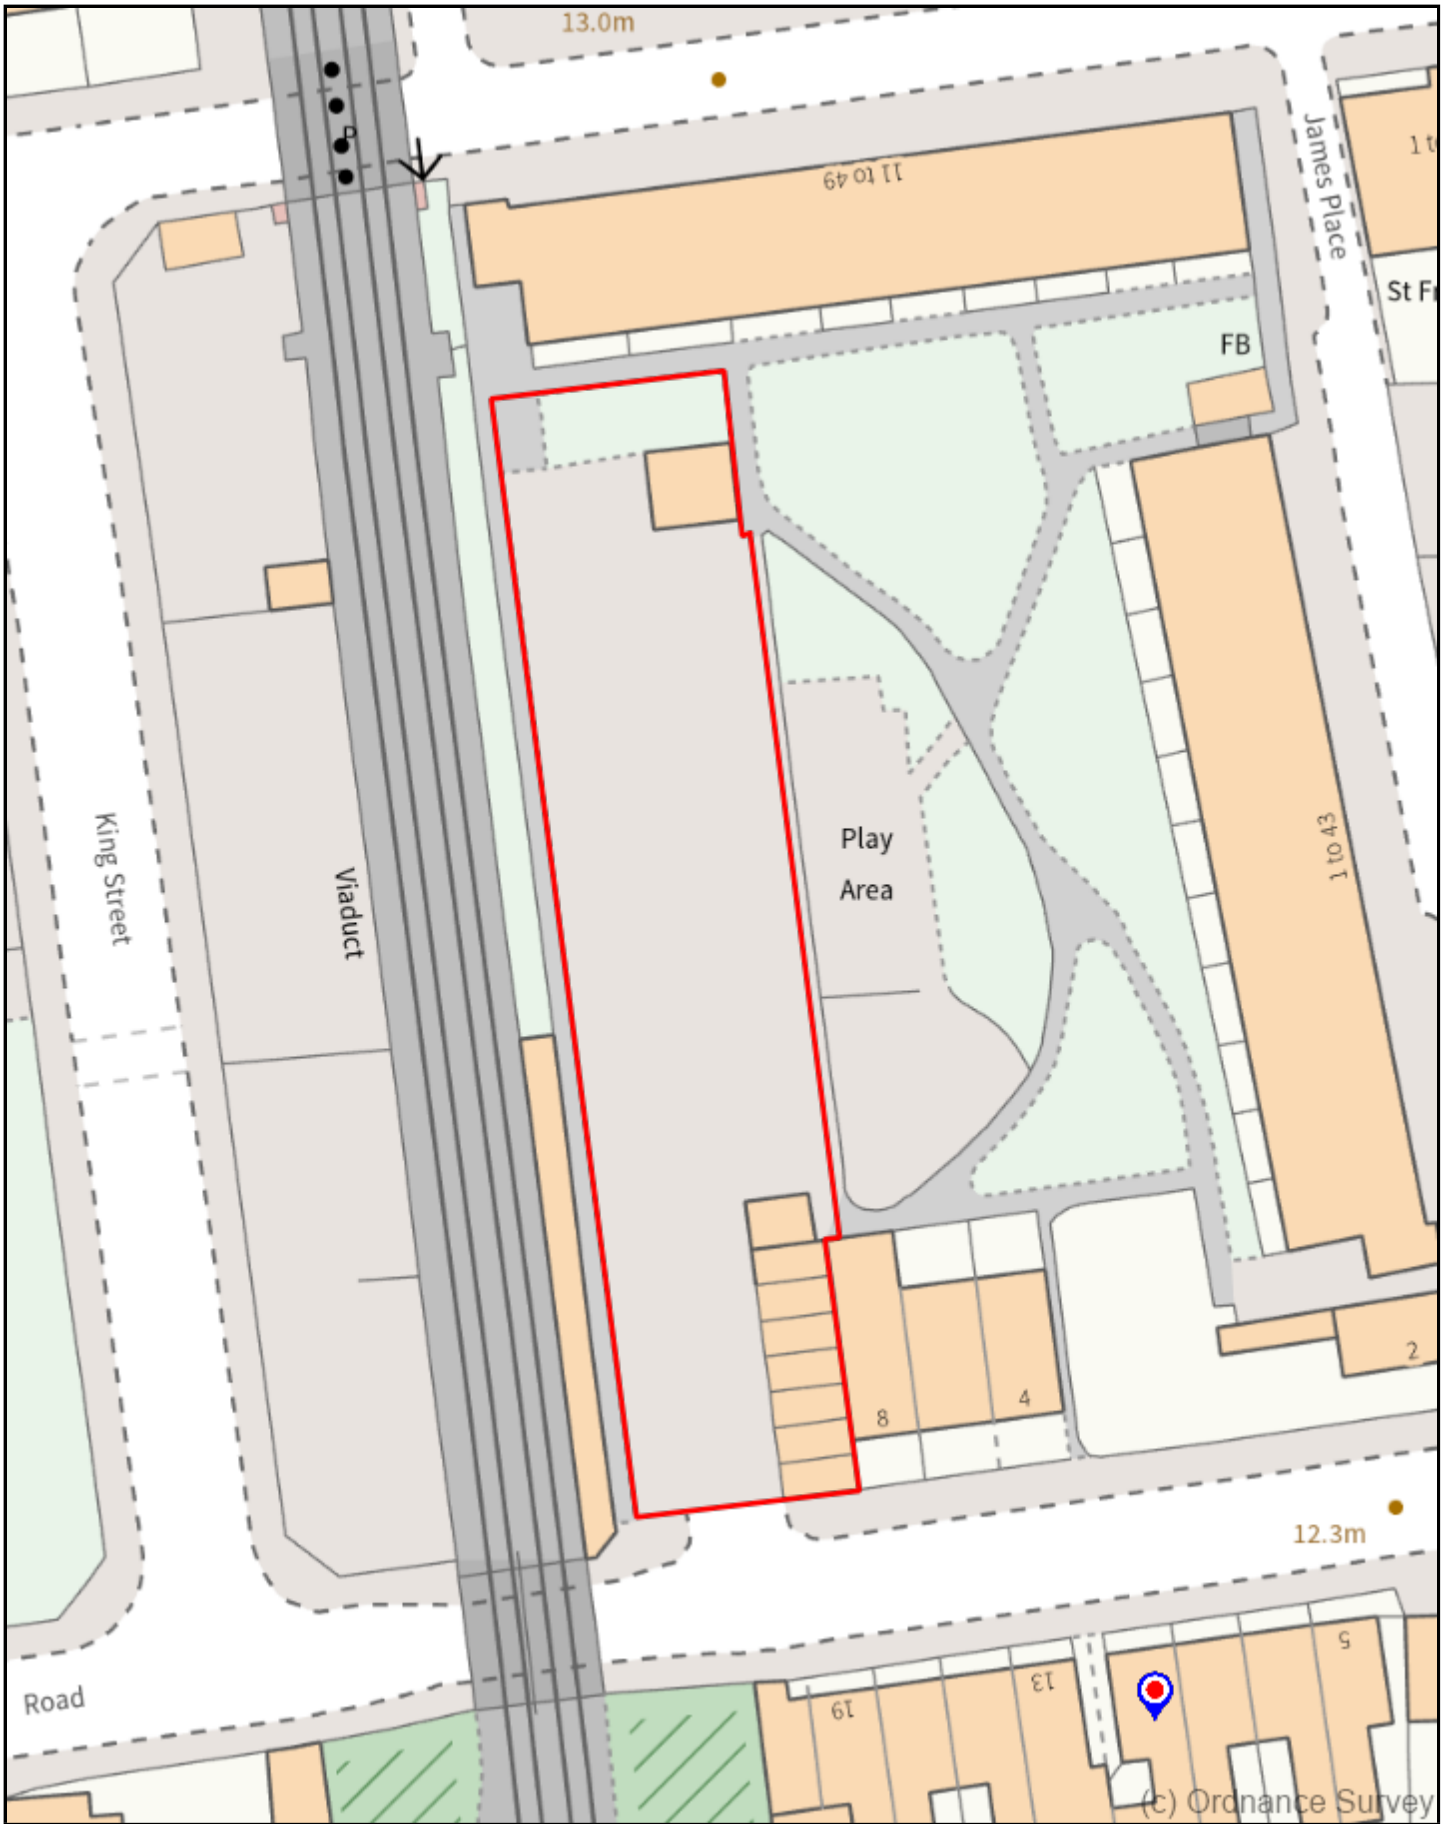

Kings Road N17

N Scale: 1:500

Printed on: 2025-05-07 17:02:45 by Shannon.Francis@haringey.gov.uk



© Copyright LB Haringey
OS Licence No. 100019199 2024