


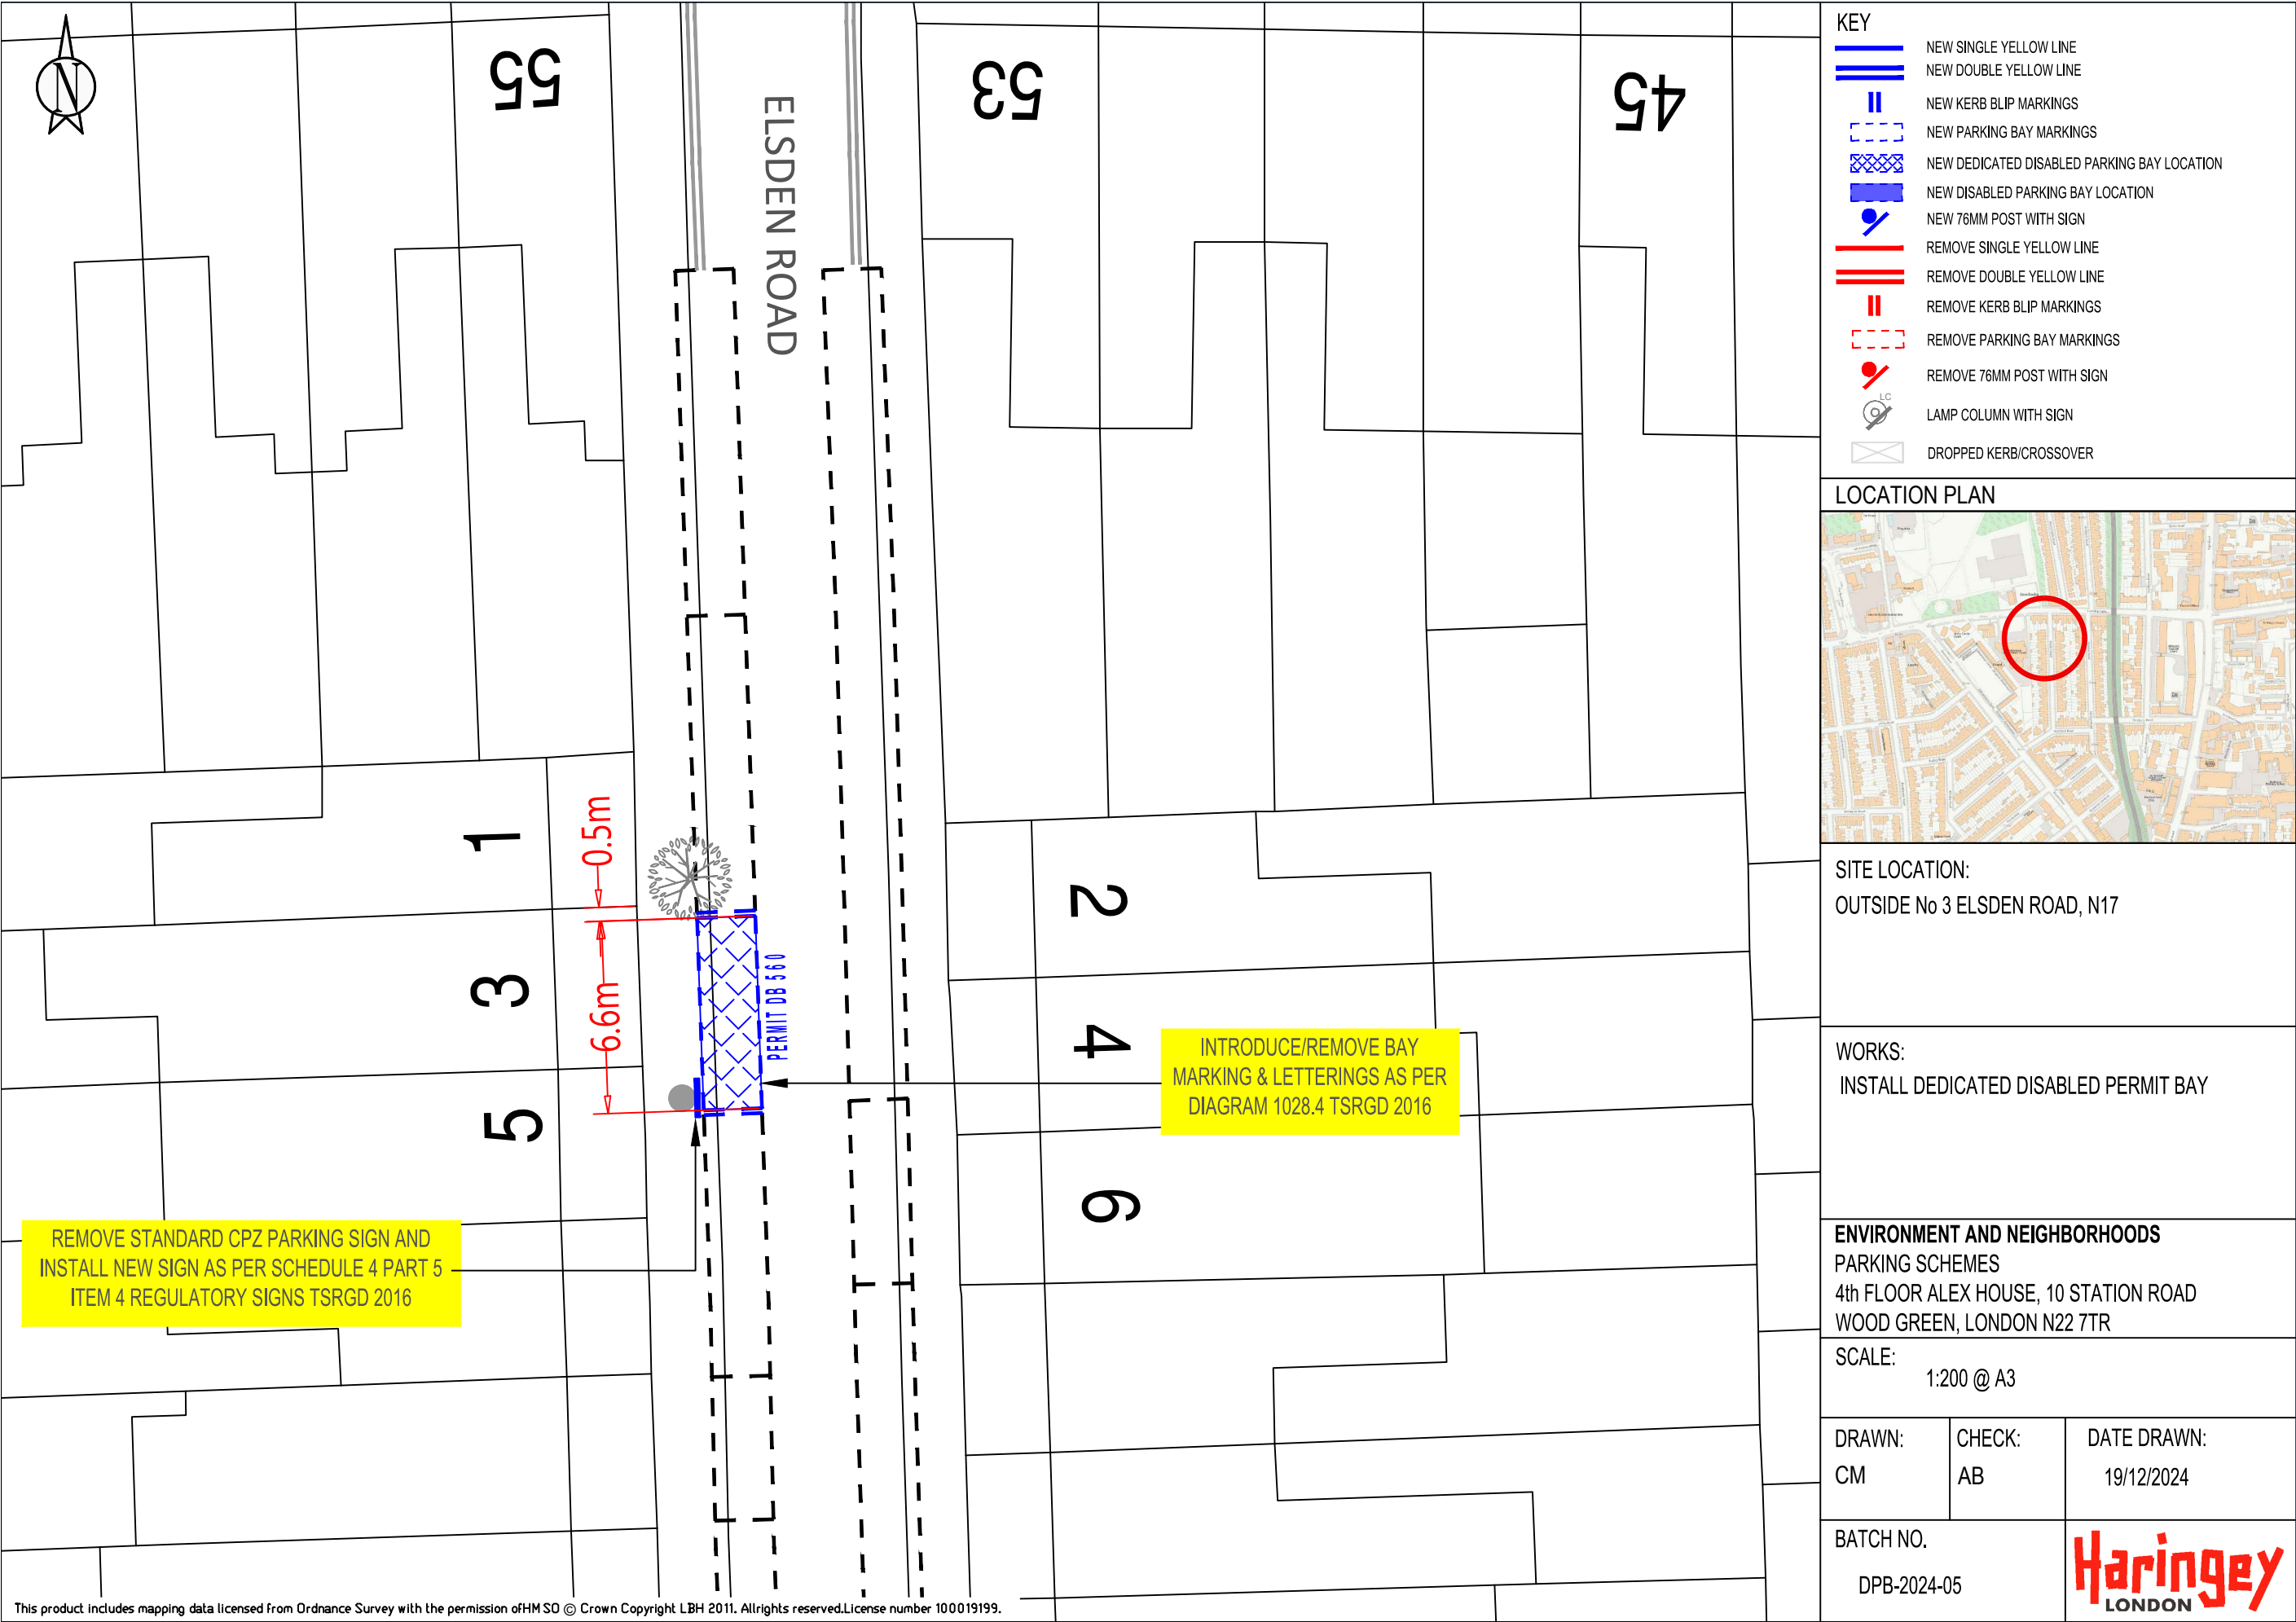

KEY	
	NEW SINGLE YELLOW LINE
	NEW DOUBLE YELLOW LINE
	NEW KERB BLIP MARKINGS
	NEW PARKING BAY MARKINGS
	NEW DEDICATED DISABLED PARKING BAY LOCATION
	NEW DISABLED PARKING BAY LOCATION
	NEW 76MM POST WITH SIGN
	REMOVE SINGLE YELLOW LINE
	REMOVE DOUBLE YELLOW LINE
	REMOVE KERB BLIP MARKINGS
	REMOVE PARKING BAY MARKINGS
	REMOVE 76MM POST WITH SIGN
	LAMP COLUMN WITH SIGN
	DROPPED KERB/CROSSOVER

LOCATION PLAN



SITE LOCATION:
OUTSIDE No 3 ELSDEN ROAD, N17

WORKS:
INSTALL DEDICATED DISABLED PERMIT BAY


ENVIRONMENT AND NEIGHBORHOODS
PARKING SCHEMES
4th FLOOR ALEX HOUSE, 10 STATION ROAD
WOOD GREEN, LONDON N22 7TR

SCALE:
1:200 @ A3

DRAWN: CM	CHECK: AB	DATE DRAWN: 19/12/2024
--------------	--------------	---------------------------

BATCH NO.
DPB-2024-05



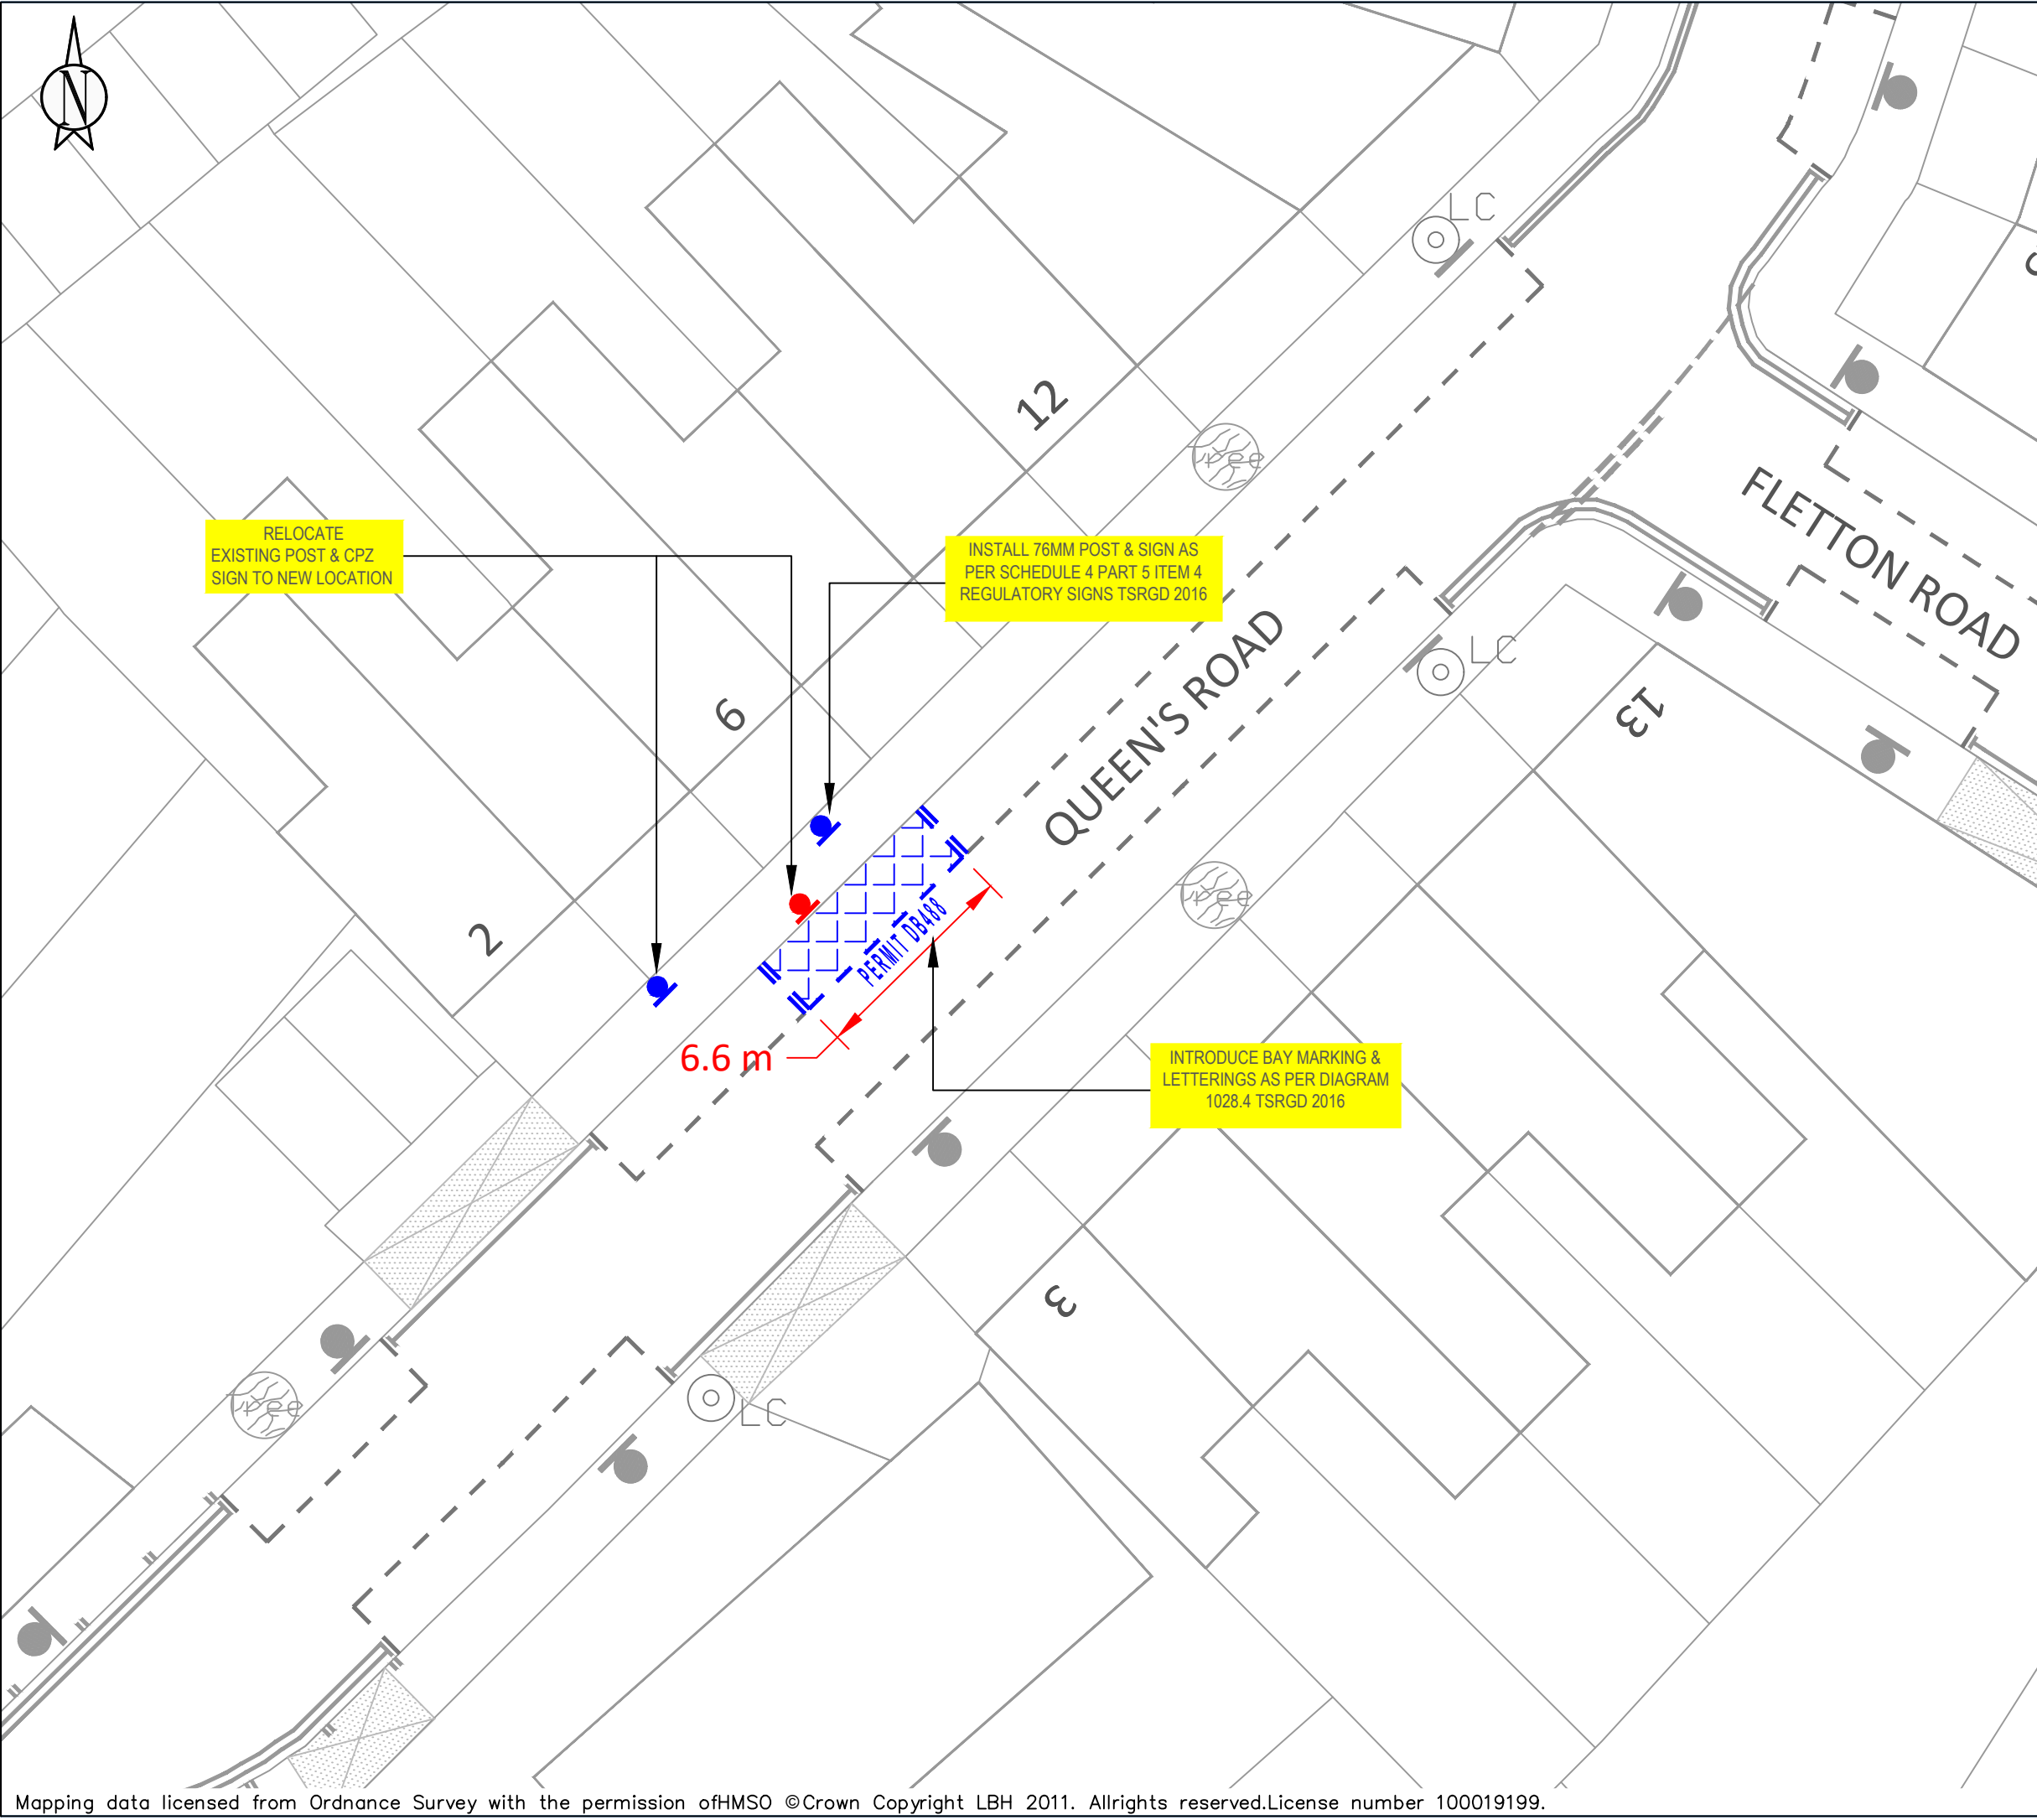

KEY

	NEW SINGLE YELLOW LINE
	NEW DOUBLE YELLOW LINE
	NEW KERB BLIP MARKINGS
	NEW PARKING BAY MARKINGS
	NEW DEDICATED DISABLED PARKING BAY LOCATION
	NEW DISABLED PARKING BAY LOCATION
	NEW 76MM POST WITH SIGN
	REMOVE SINGLE YELLOW LINE
	REMOVE DOUBLE YELLOW LINE
	REMOVE KERB BLIP MARKINGS
	REMOVE PARKING BAY MARKINGS
	REMOVE 76MM POST WITH SIGN
	LAMP COLUMN WITH SIGN
	DROPPED KERB/CROSSOVER

LOCATION PLAN

SITE LOCATION:
OUTSIDE 6 QUEENS ROAD N11

WORKS:
INSTALL DEDICATED DISABLED PERMIT BAY

NOTES:

SCALE:
1:200 @_A3

DRAWN: AK	CHECK: XX	DATE DRAWN: 13/01/2025
BATCH NO. DPB-2024-05		



(Special Needs School)

INTRODUCE/REMOVE BAY MARKING & LETTERINGS AS PER DIAGRAM 1028.4 TSRGD 2016

TRULOCK ROAD

PERMIT DB 020

PERMIT DB 549

6.6m

4.6m

13

16

17

18


21

REMOVE EXISTING CPZ SIGN ON LAMP COLUMN, INSTALL NEW SIGN AS PER SCHEDULE 4 PART 5 ITEM 4 REGULATORY SIGNS TSRGD 2016

INSTALL 76MM AND RELOCATE CPZ STANDARD SIGN TO THIS LOCATION

- KEY
- NEW SINGLE YELLOW LINE
-
- NEW DOUBLE YELLOW LINE

LOCATION PLAN

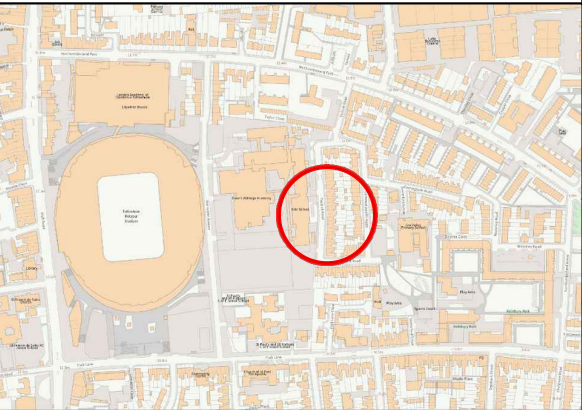

SITE LOCATION:
OUTSIDE 17 TRULOCK ROAD, N17 LONDON

WORKS:
INSTALL DEDICATED DISABLED PERMIT BAY


ENVIRONMENT AND NEIGHBORHOODS
PARKING SCHEMES
4th FLOOR ALEX HOUSE, 10 STATION ROAD
WOOD GREEN, LONDON N22 7TR

SCALE:
1:200 @ A3

DRAWN:	CHECK:	DATE DRAWN:
CM	AB	19/12/2024

BATCH NO.
DPB-2024-05



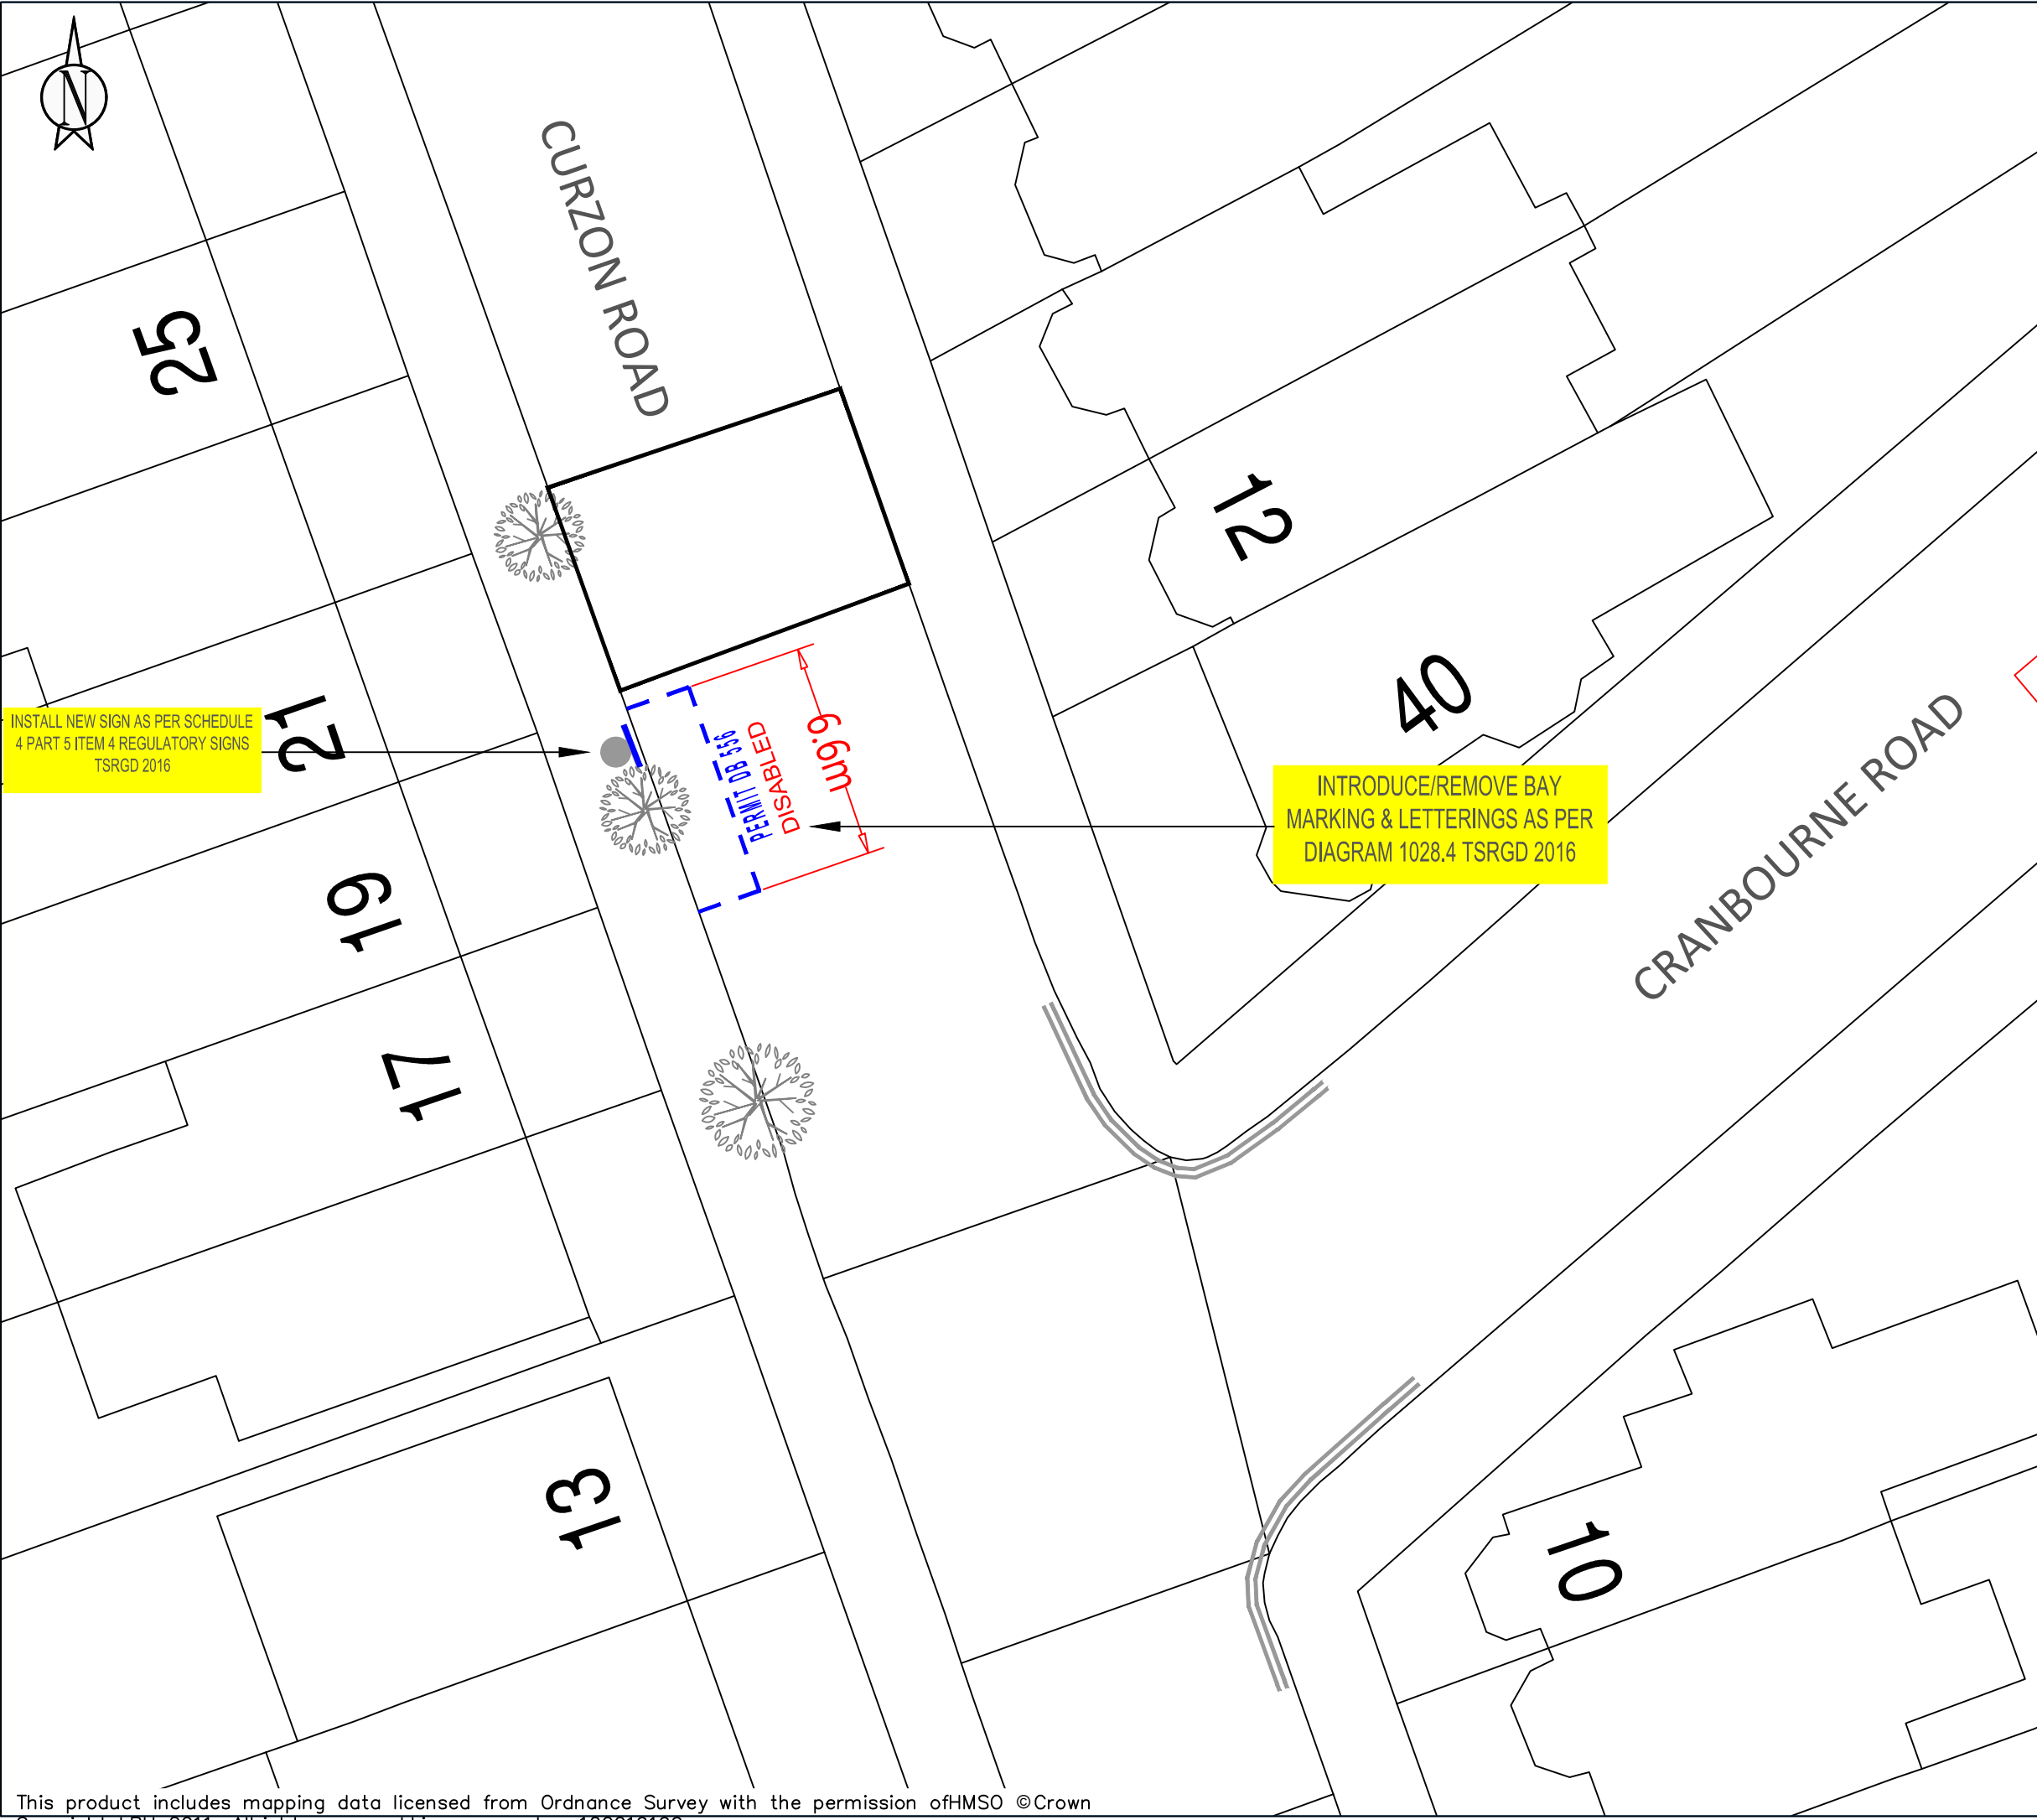

NEW SINGLE YELLOW LINE

NEW DOUBLE YELLOW LINE

NEW KERB BLIP MARKINGS

NEW PARKING BAY MARKINGS

NEW DEDICATED DISABLED PARKING BAY LOCATION

NEW DISABLED PARKING BAY LOCATION

NEW 76MM POST WITH SIGN

REMOVE SINGLE YELLOW LINE

REMOVE DOUBLE YELLOW LINE

REMOVE KERB BLIP MARKINGS

REMOVE PARKING BAY MARKINGS

REMOVE 76MM POST WITH SIGN

LAMP COLUMN WITH SIGN

DROPPED KERB/CROSSOVER

LOCATION PLAN

SITE LOCATION:

OUTSIDE 19 CURZON ROAD N10

WORKS:

CONVERT GENERAL USE DISABLED BAY TO DEDICATED DISABLED PERMIT BAY

ENVIRONMENT AND NEIGHBORHOODS

PARKING SCHEMES

4th FLOOR ALEX HOUSE, 10 STATION ROAD

WOOD GREEN, LONDON N22 7TR

SCALE:

1:200 @ A3

DRAWN:

AK

CHECK:

AB


DATE DRAWN:

19/12/2024


BATCH NO.

DPB-2024-05

This product includes mapping data licensed from Ordnance Survey with the permission ofHMSO ©Crown Copyright LBH 2011. Allrights reserved.License number 100019199.

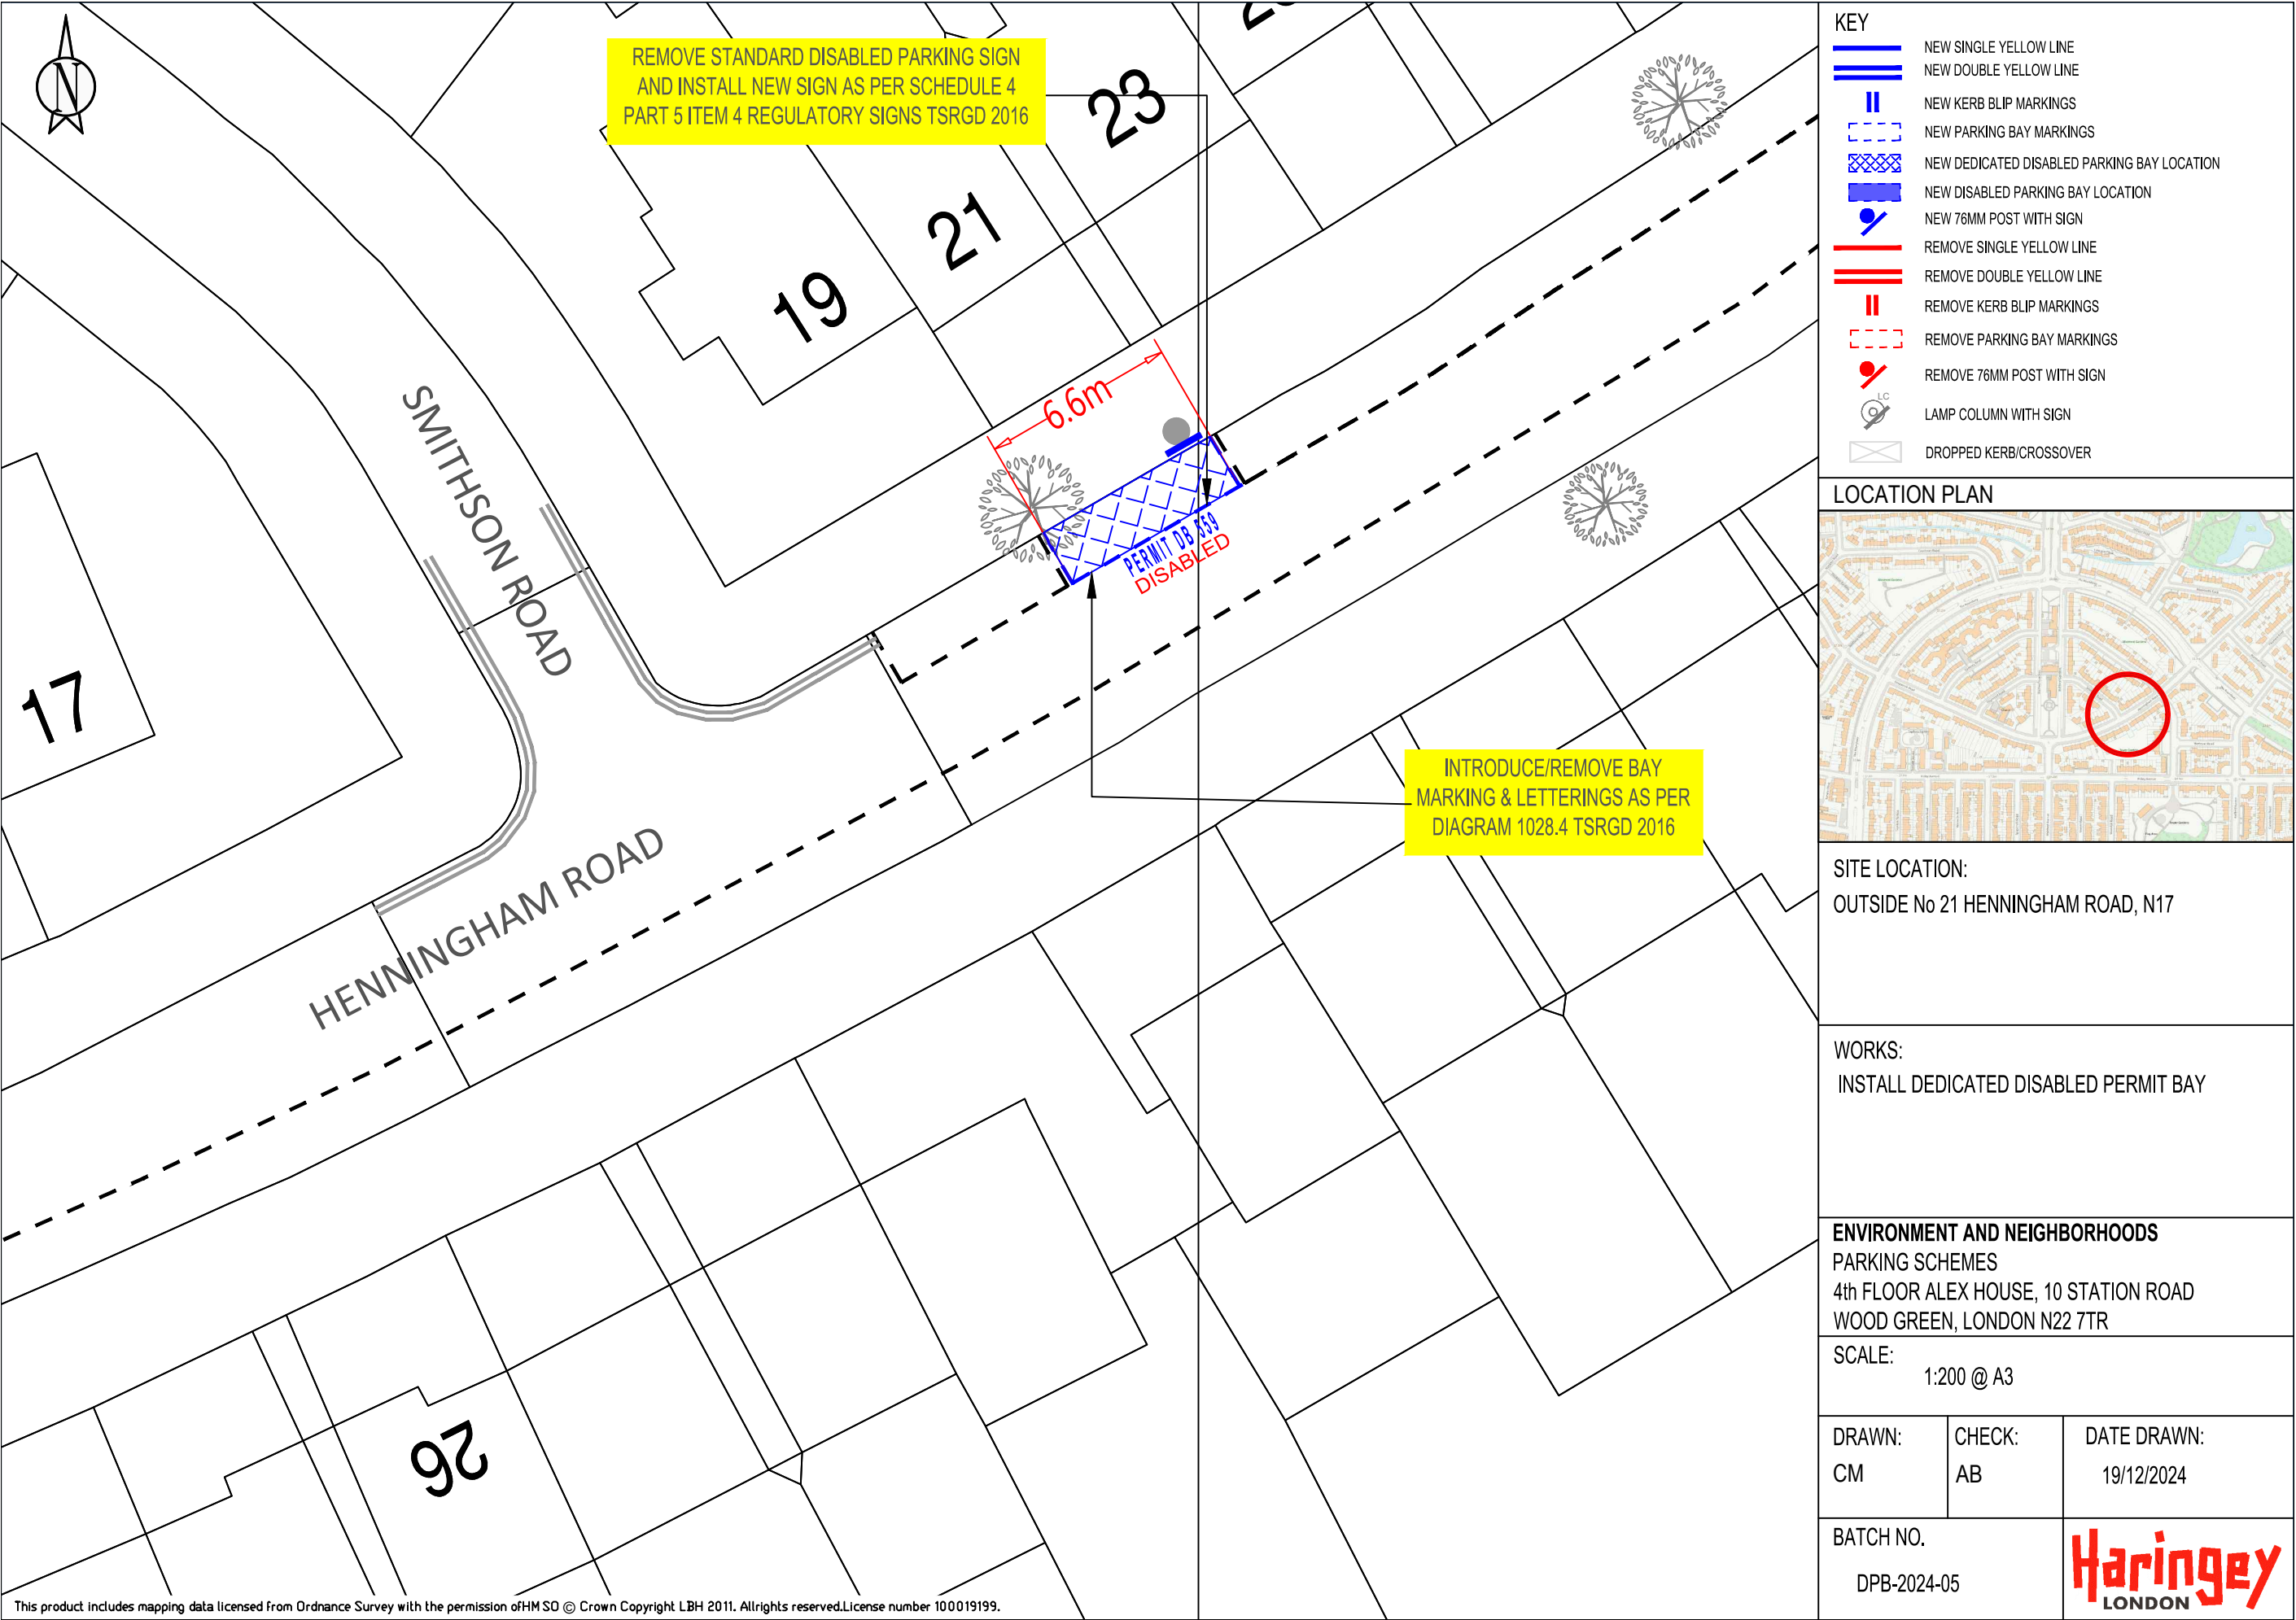

KEY	
	NEW SINGLE YELLOW LINE
	NEW DOUBLE YELLOW LINE
	NEW KERB BLIP MARKINGS
	NEW PARKING BAY MARKINGS
	NEW DEDICATED DISABLED PARKING BAY LOCATION
	NEW DISABLED PARKING BAY LOCATION
	NEW 76MM POST WITH SIGN
	REMOVE SINGLE YELLOW LINE
	REMOVE DOUBLE YELLOW LINE
	REMOVE KERB BLIP MARKINGS
	REMOVE PARKING BAY MARKINGS
	REMOVE 76MM POST WITH SIGN
	LAMP COLUMN WITH SIGN
	DROPPED KERB/CROSSOVER

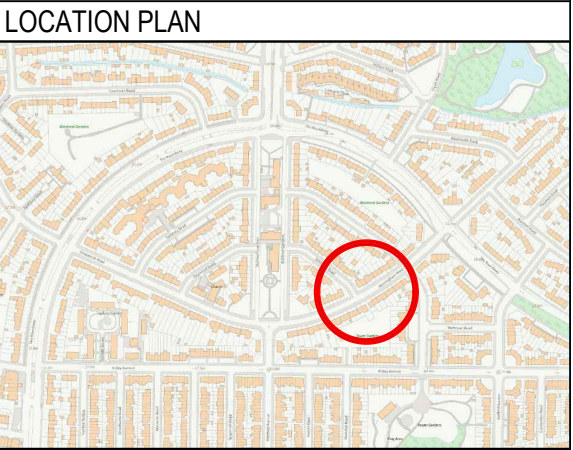

SITE LOCATION:
OUTSIDE No 21 HENNINGHAM ROAD, N17


WORKS:
INSTALL DEDICATED DISABLED PERMIT BAY

ENVIRONMENT AND NEIGHBORHOODS
PARKING SCHEMES
4th FLOOR ALEX HOUSE, 10 STATION ROAD
WOOD GREEN, LONDON N22 7TR

SCALE:
1:200 @ A3

DRAWN: CM	CHECK: AB	DATE DRAWN: 19/12/2024
--------------	--------------	---------------------------

BATCH NO. DPB-2024-05	
--------------------------	--

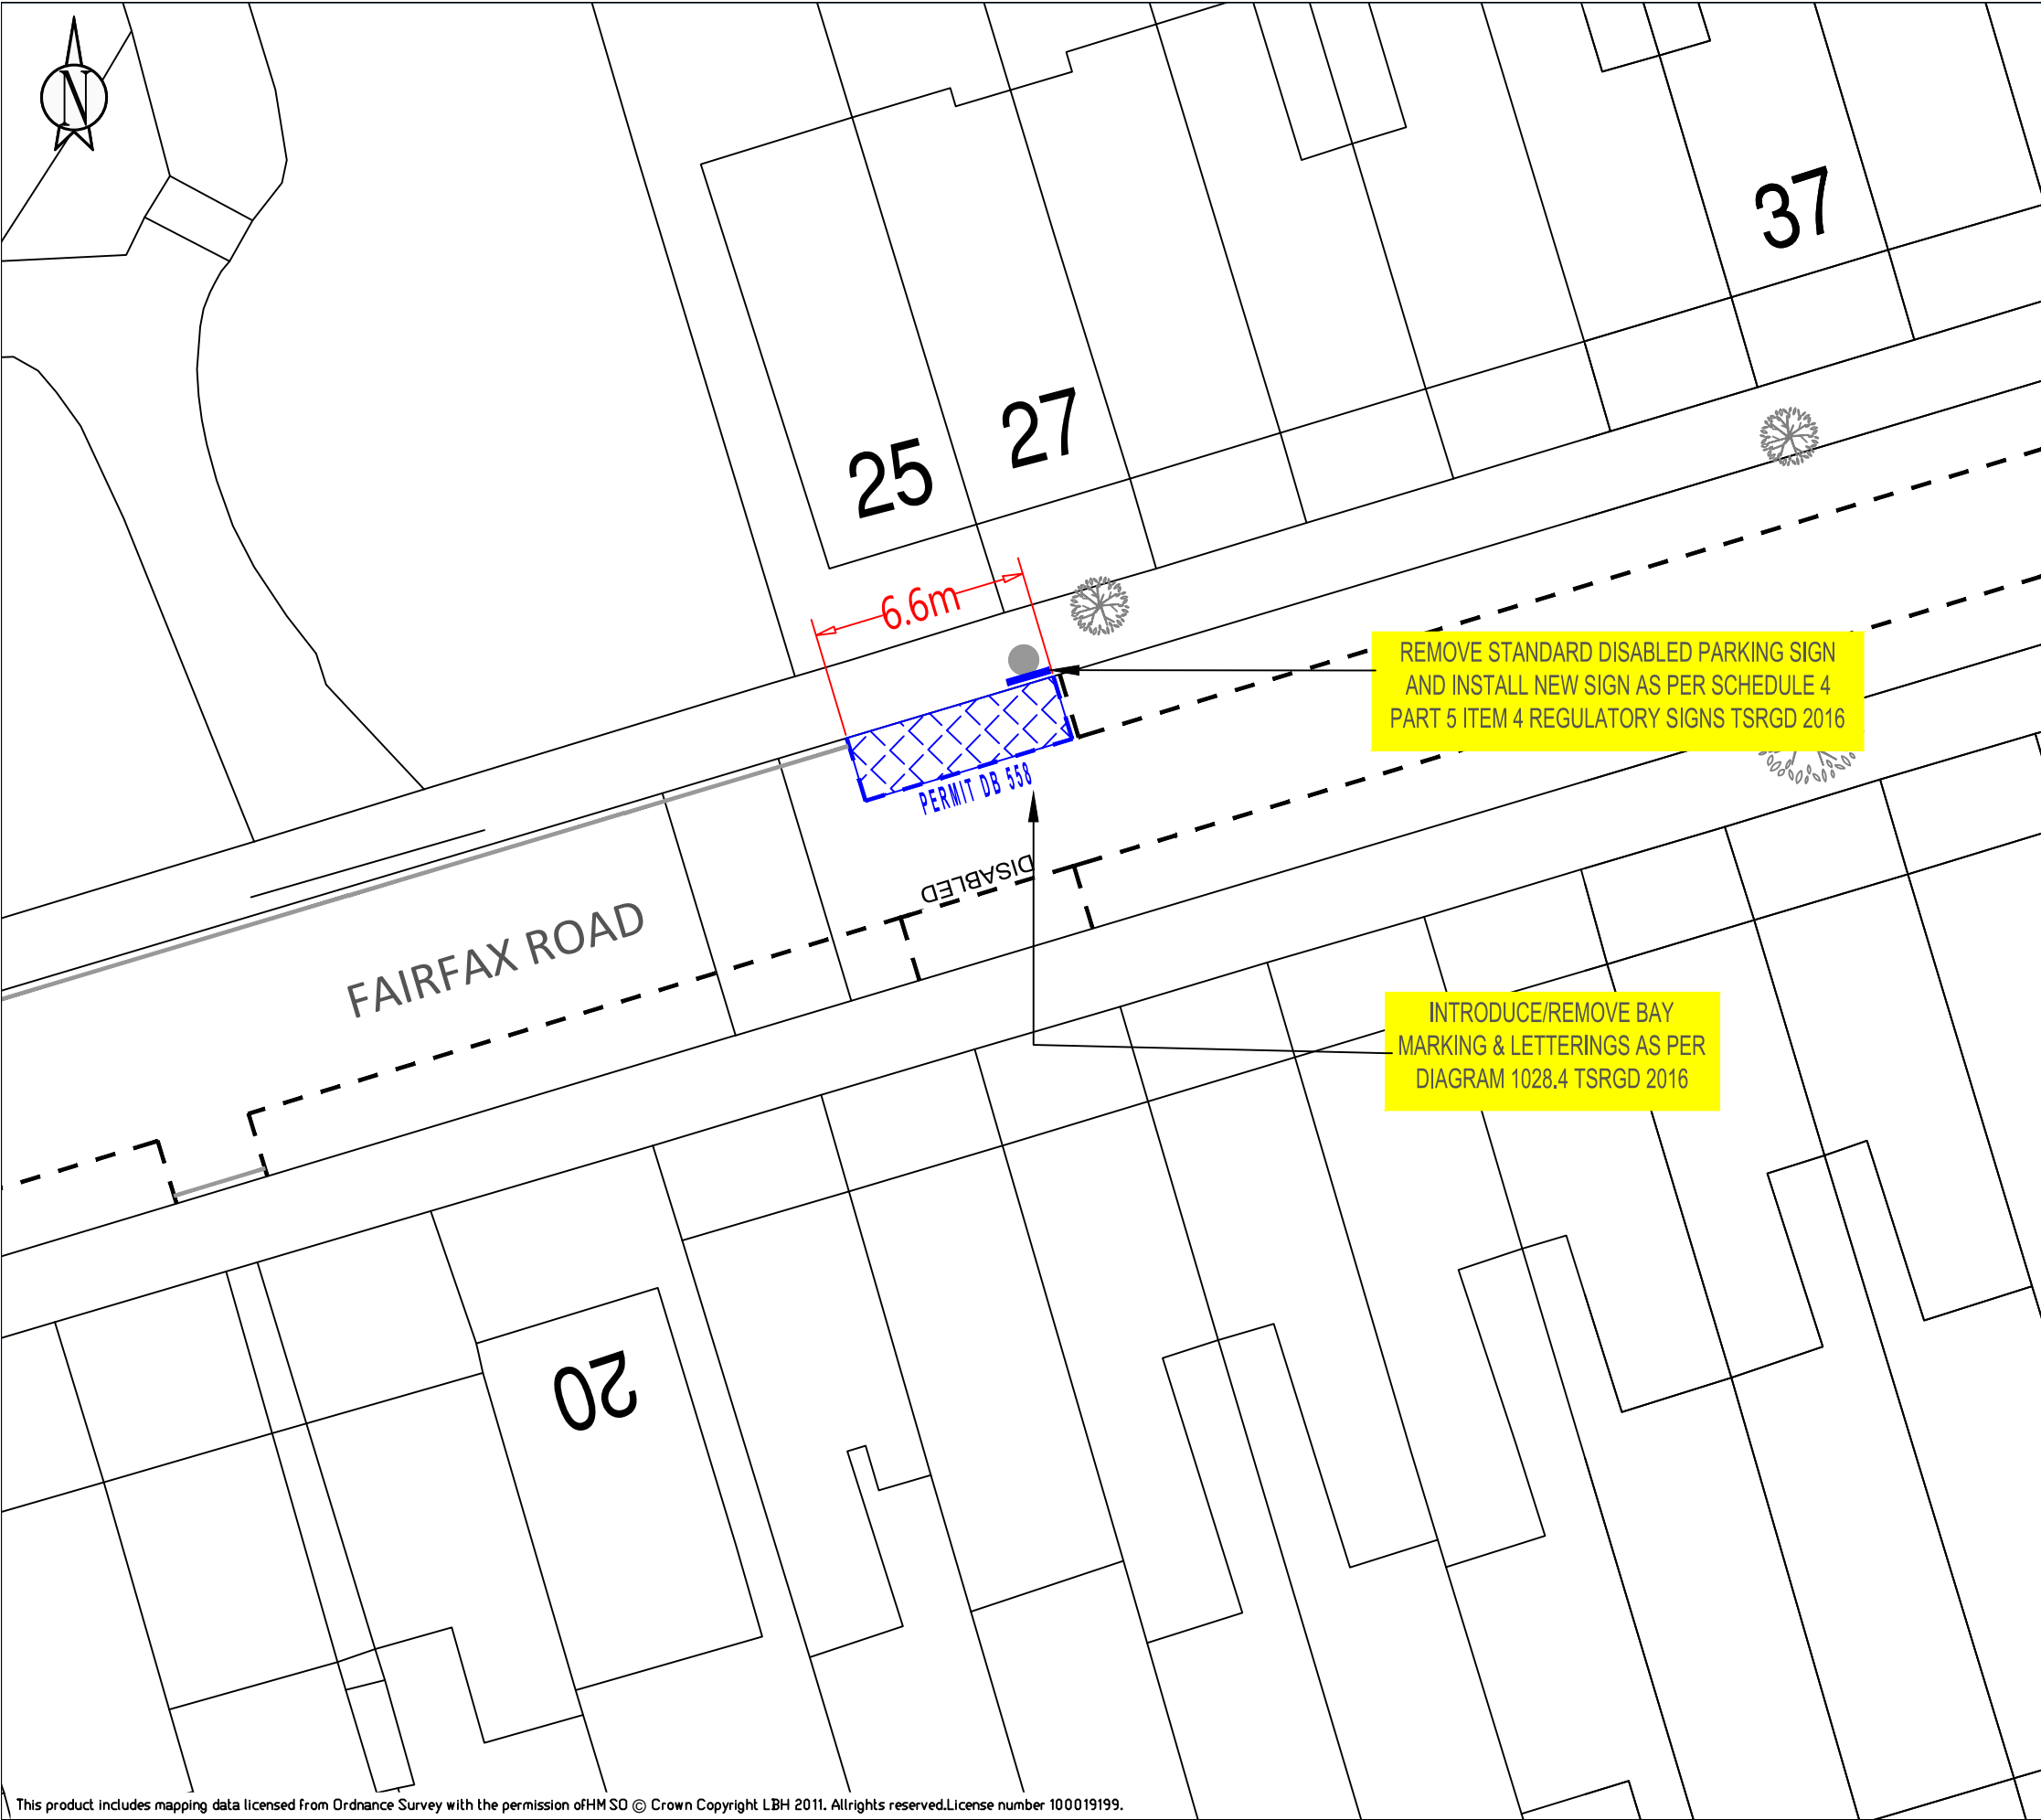

KEY	
	NEW SINGLE YELLOW LINE
	NEW DOUBLE YELLOW LINE
	NEW KERB BLIP MARKINGS
	NEW PARKING BAY MARKINGS
	NEW DEDICATED DISABLED PARKING BAY LOCATION
	NEW DISABLED PARKING BAY LOCATION
	NEW 76MM POST WITH SIGN
	REMOVE SINGLE YELLOW LINE
	REMOVE DOUBLE YELLOW LINE
	REMOVE KERB BLIP MARKINGS
	REMOVE PARKING BAY MARKINGS
	REMOVE 76MM POST WITH SIGN
	LAMP COLUMN WITH SIGN
	DROPPED KERB/CROSSOVER



SITE LOCATION:
OUTSIDE No 25 FAIRFAX ROAD, N8


WORKS:
INSTALL DEDICATED DISABLED PERMIT BAY

ENVIRONMENT AND NEIGHBORHOODS
PARKING SCHEMES
4th FLOOR ALEX HOUSE, 10 STATION ROAD
WOOD GREEN, LONDON N22 7TR

SCALE:
1:200 @ A3


DRAWN: CM	CHECK: AB	DATE DRAWN: 19/12/2024
--------------	--------------	---------------------------

BATCH NO. DPB-2024-05	
--------------------------	--

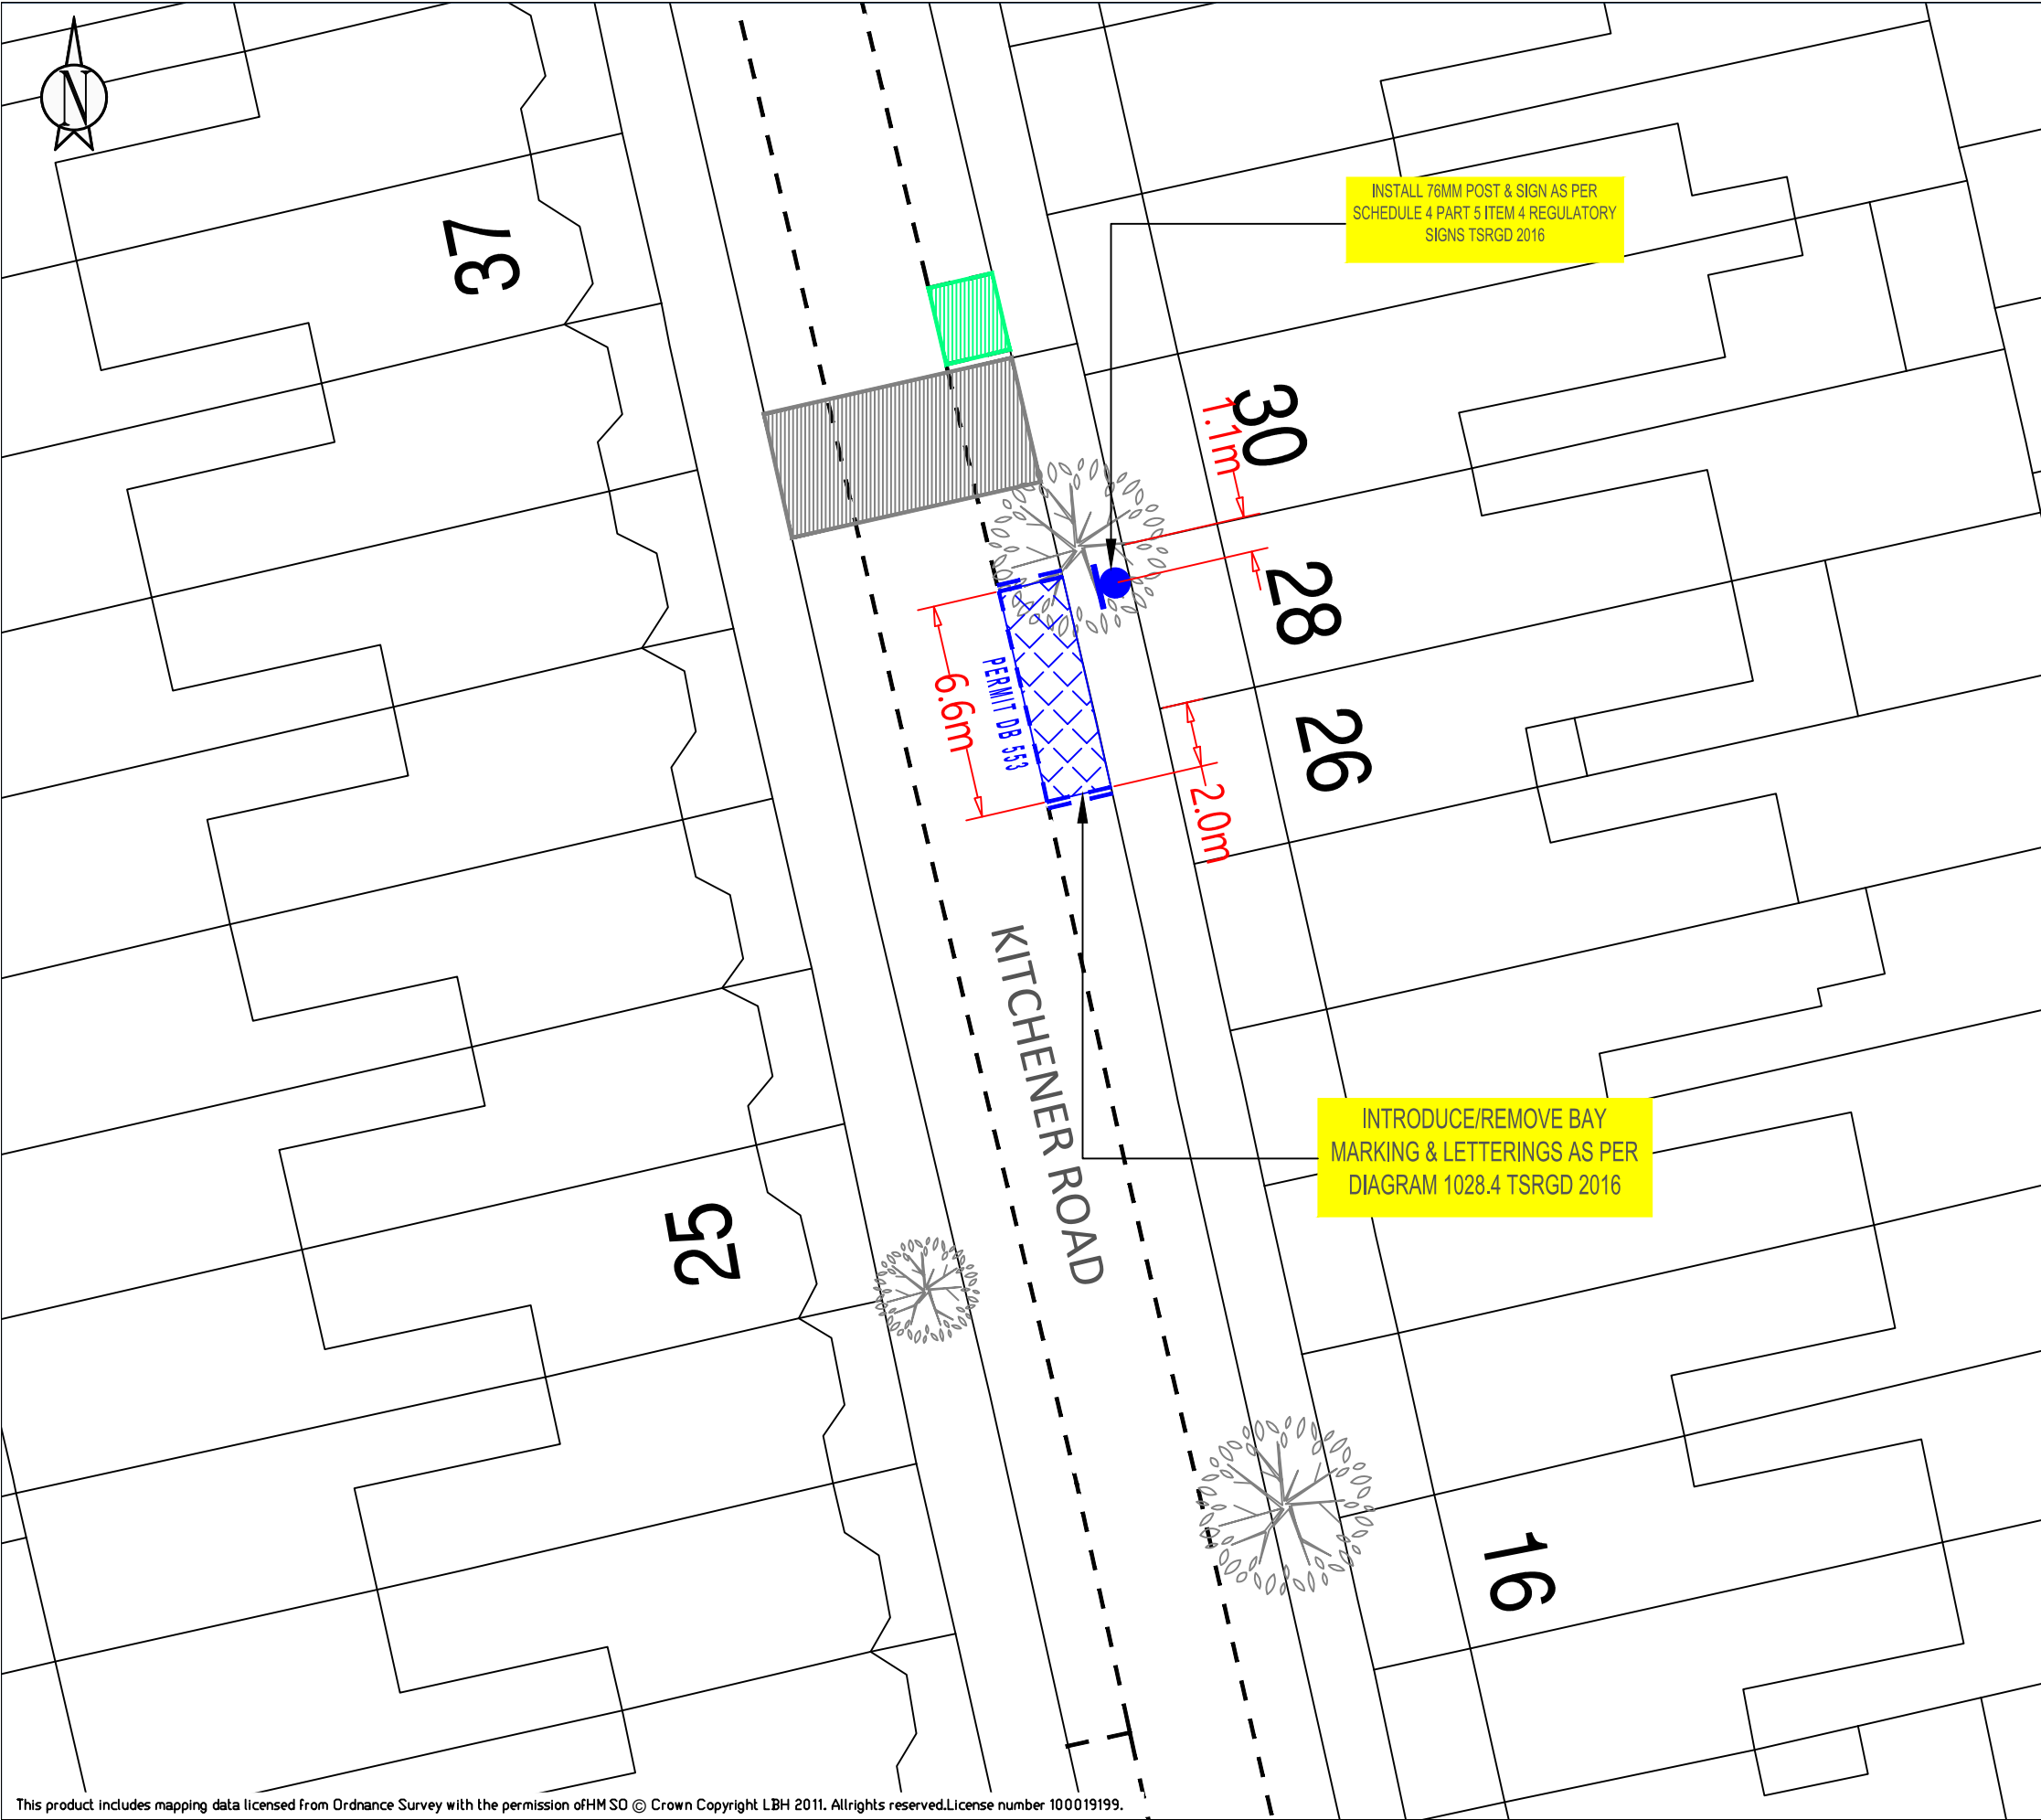

This product includes mapping data licensed from Ordnance Survey with the permission of HM SO © Crown Copyright LBH 2011. Allrights reserved.License number 100019199.

KEY	
	NEW SINGLE YELLOW LINE
	NEW DOUBLE YELLOW LINE
	NEW KERB BLIP MARKINGS
	NEW PARKING BAY MARKINGS
	NEW DEDICATED DISABLED PARKING BAY LOCATION
	NEW DISABLED PARKING BAY LOCATION
	NEW 76MM POST WITH SIGN
	REMOVE SINGLE YELLOW LINE
	REMOVE DOUBLE YELLOW LINE
	REMOVE KERB BLIP MARKINGS
	REMOVE PARKING BAY MARKINGS
	REMOVE 76MM POST WITH SIGN
	LAMP COLUMN WITH SIGN
	DROPPED KERB/CROSSOVER

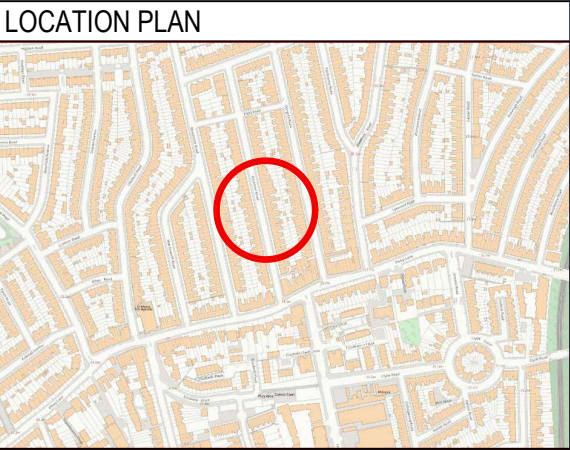

SITE LOCATION:
OUTSIDE 28 KITCHENER ROAD N17


WORKS:
INSTALL DEDICATED DISABLED PERMIT BAY


ENVIRONMENT AND NEIGHBORHOODS
PARKING SCHEMES
4th FLOOR ALEX HOUSE, 10 STATION ROAD
WOOD GREEN, LONDON N22 7TR

SCALE:
1:200 @ A3

DRAWN: CM	CHECK: AB	DATE DRAWN: 19/12/2024
--------------	--------------	---------------------------

BATCH NO. DPB-2024-05	
--------------------------	--

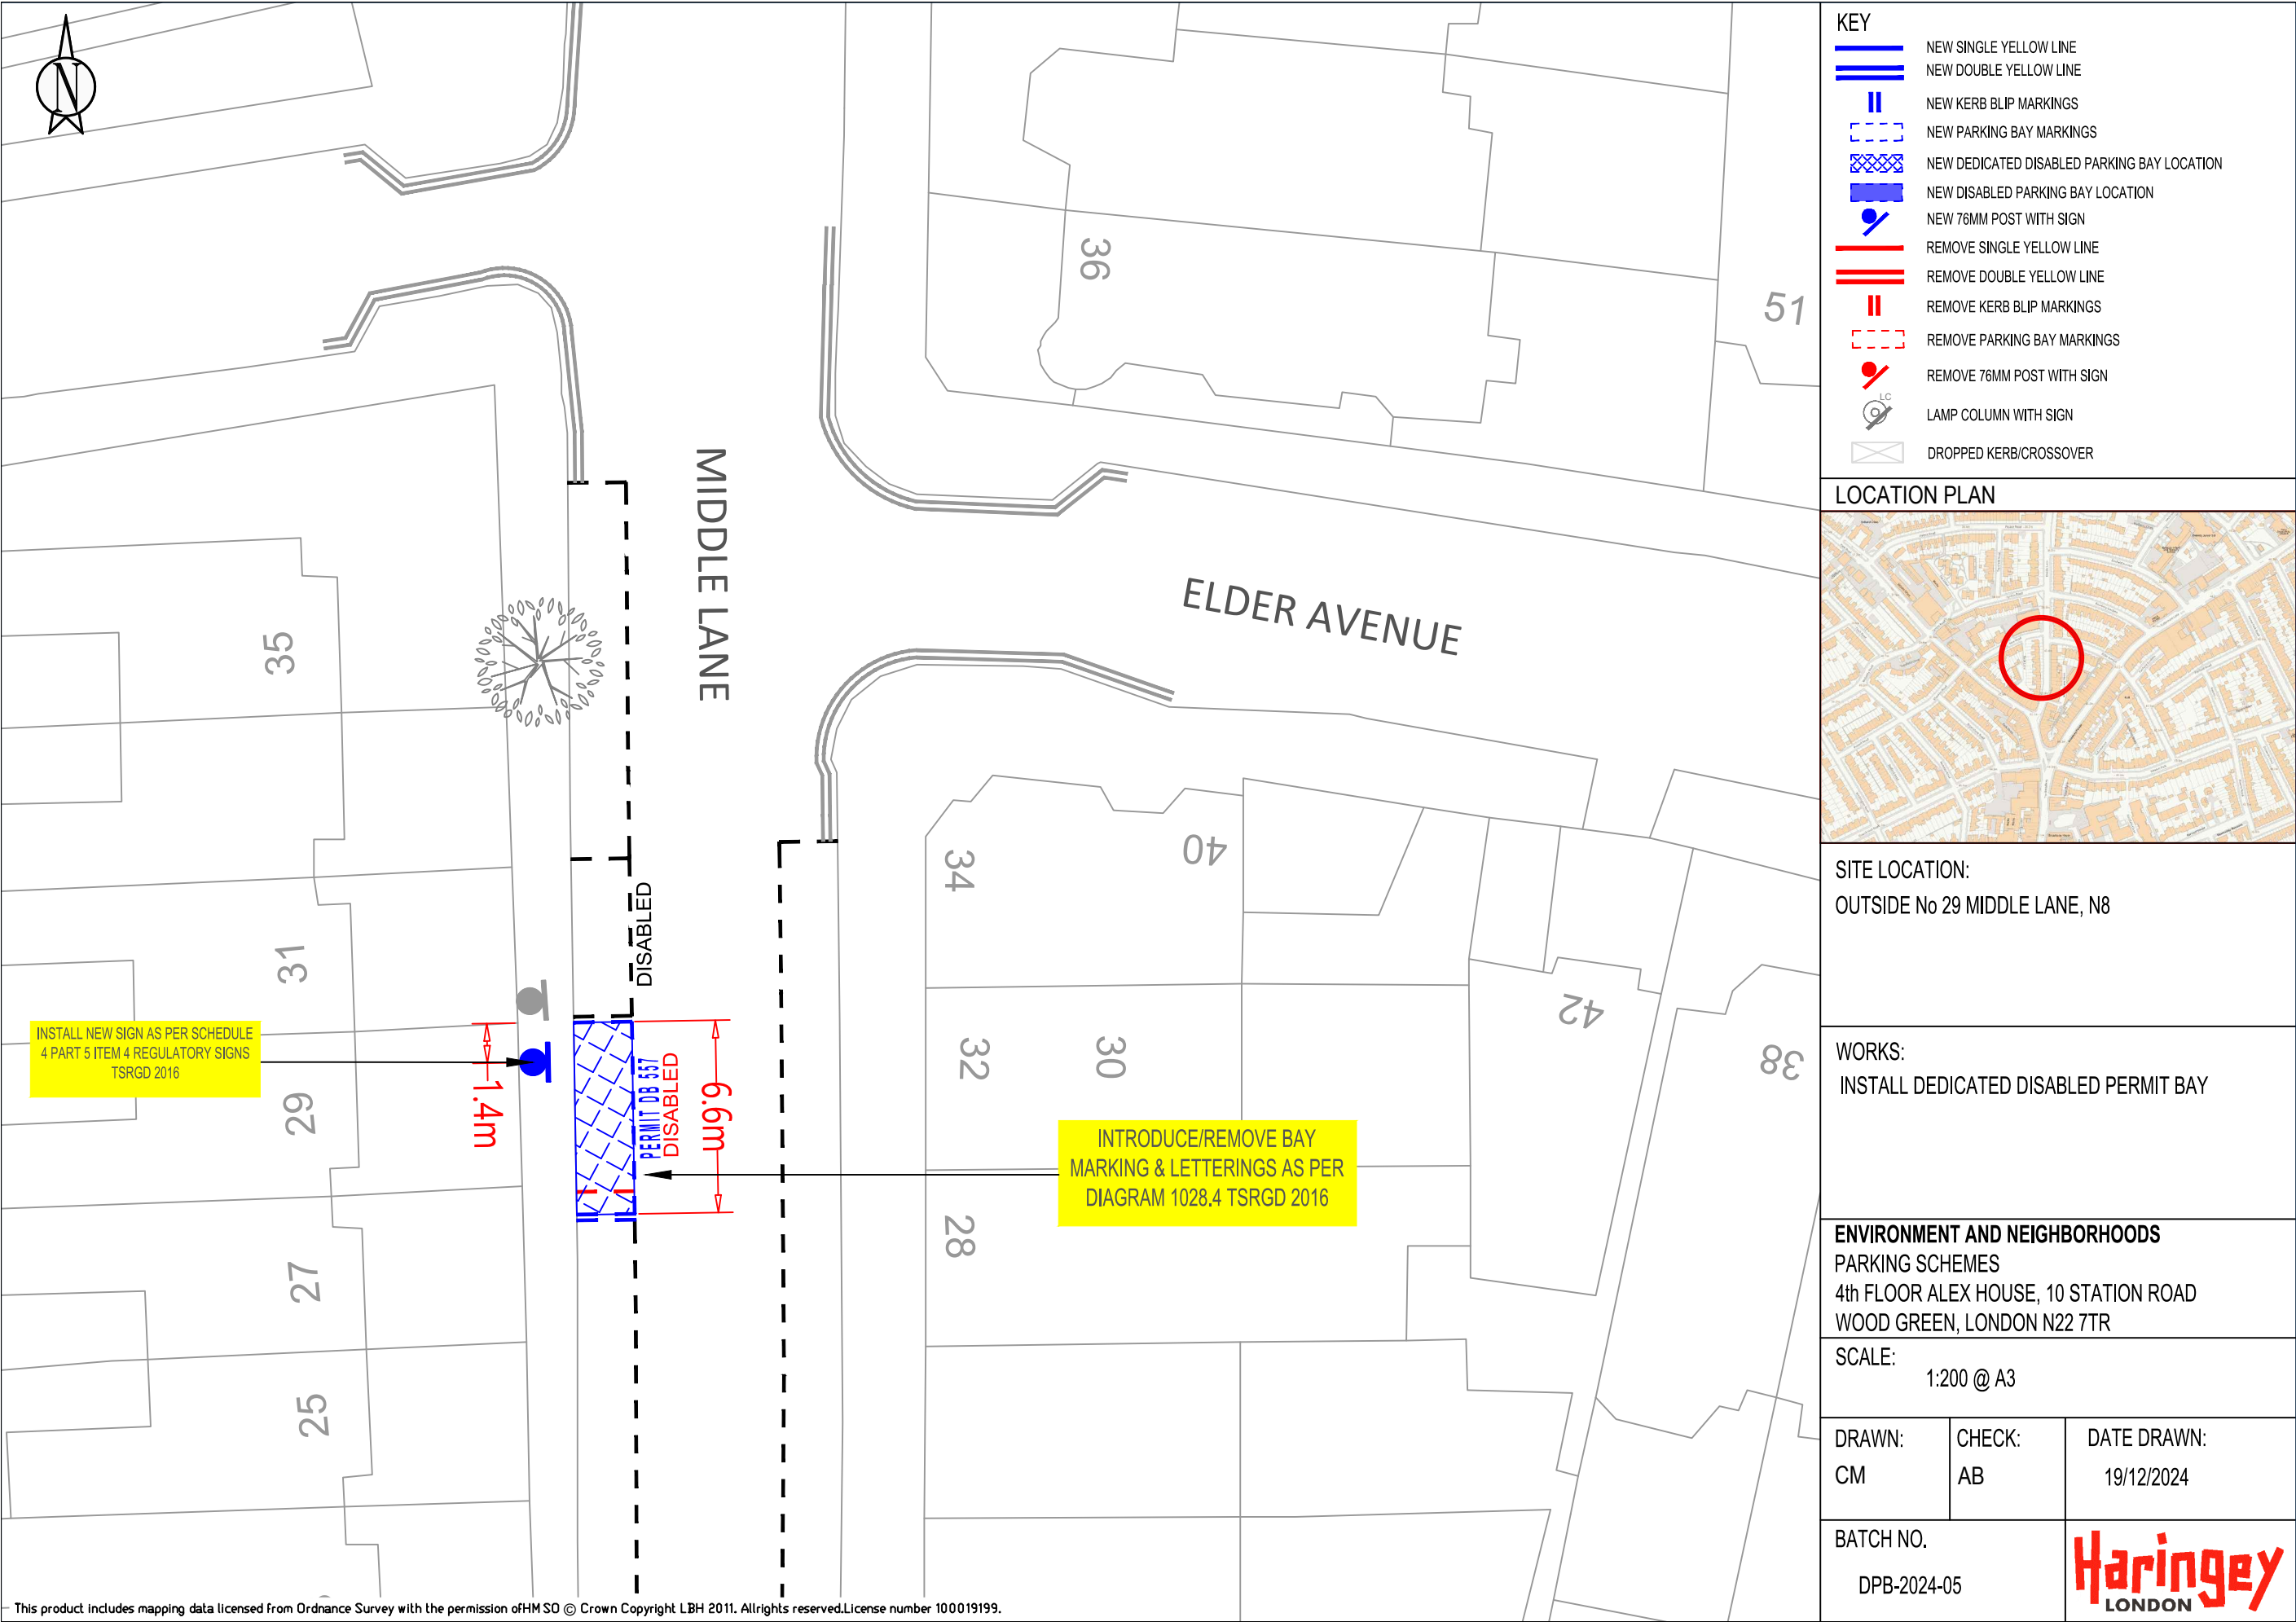

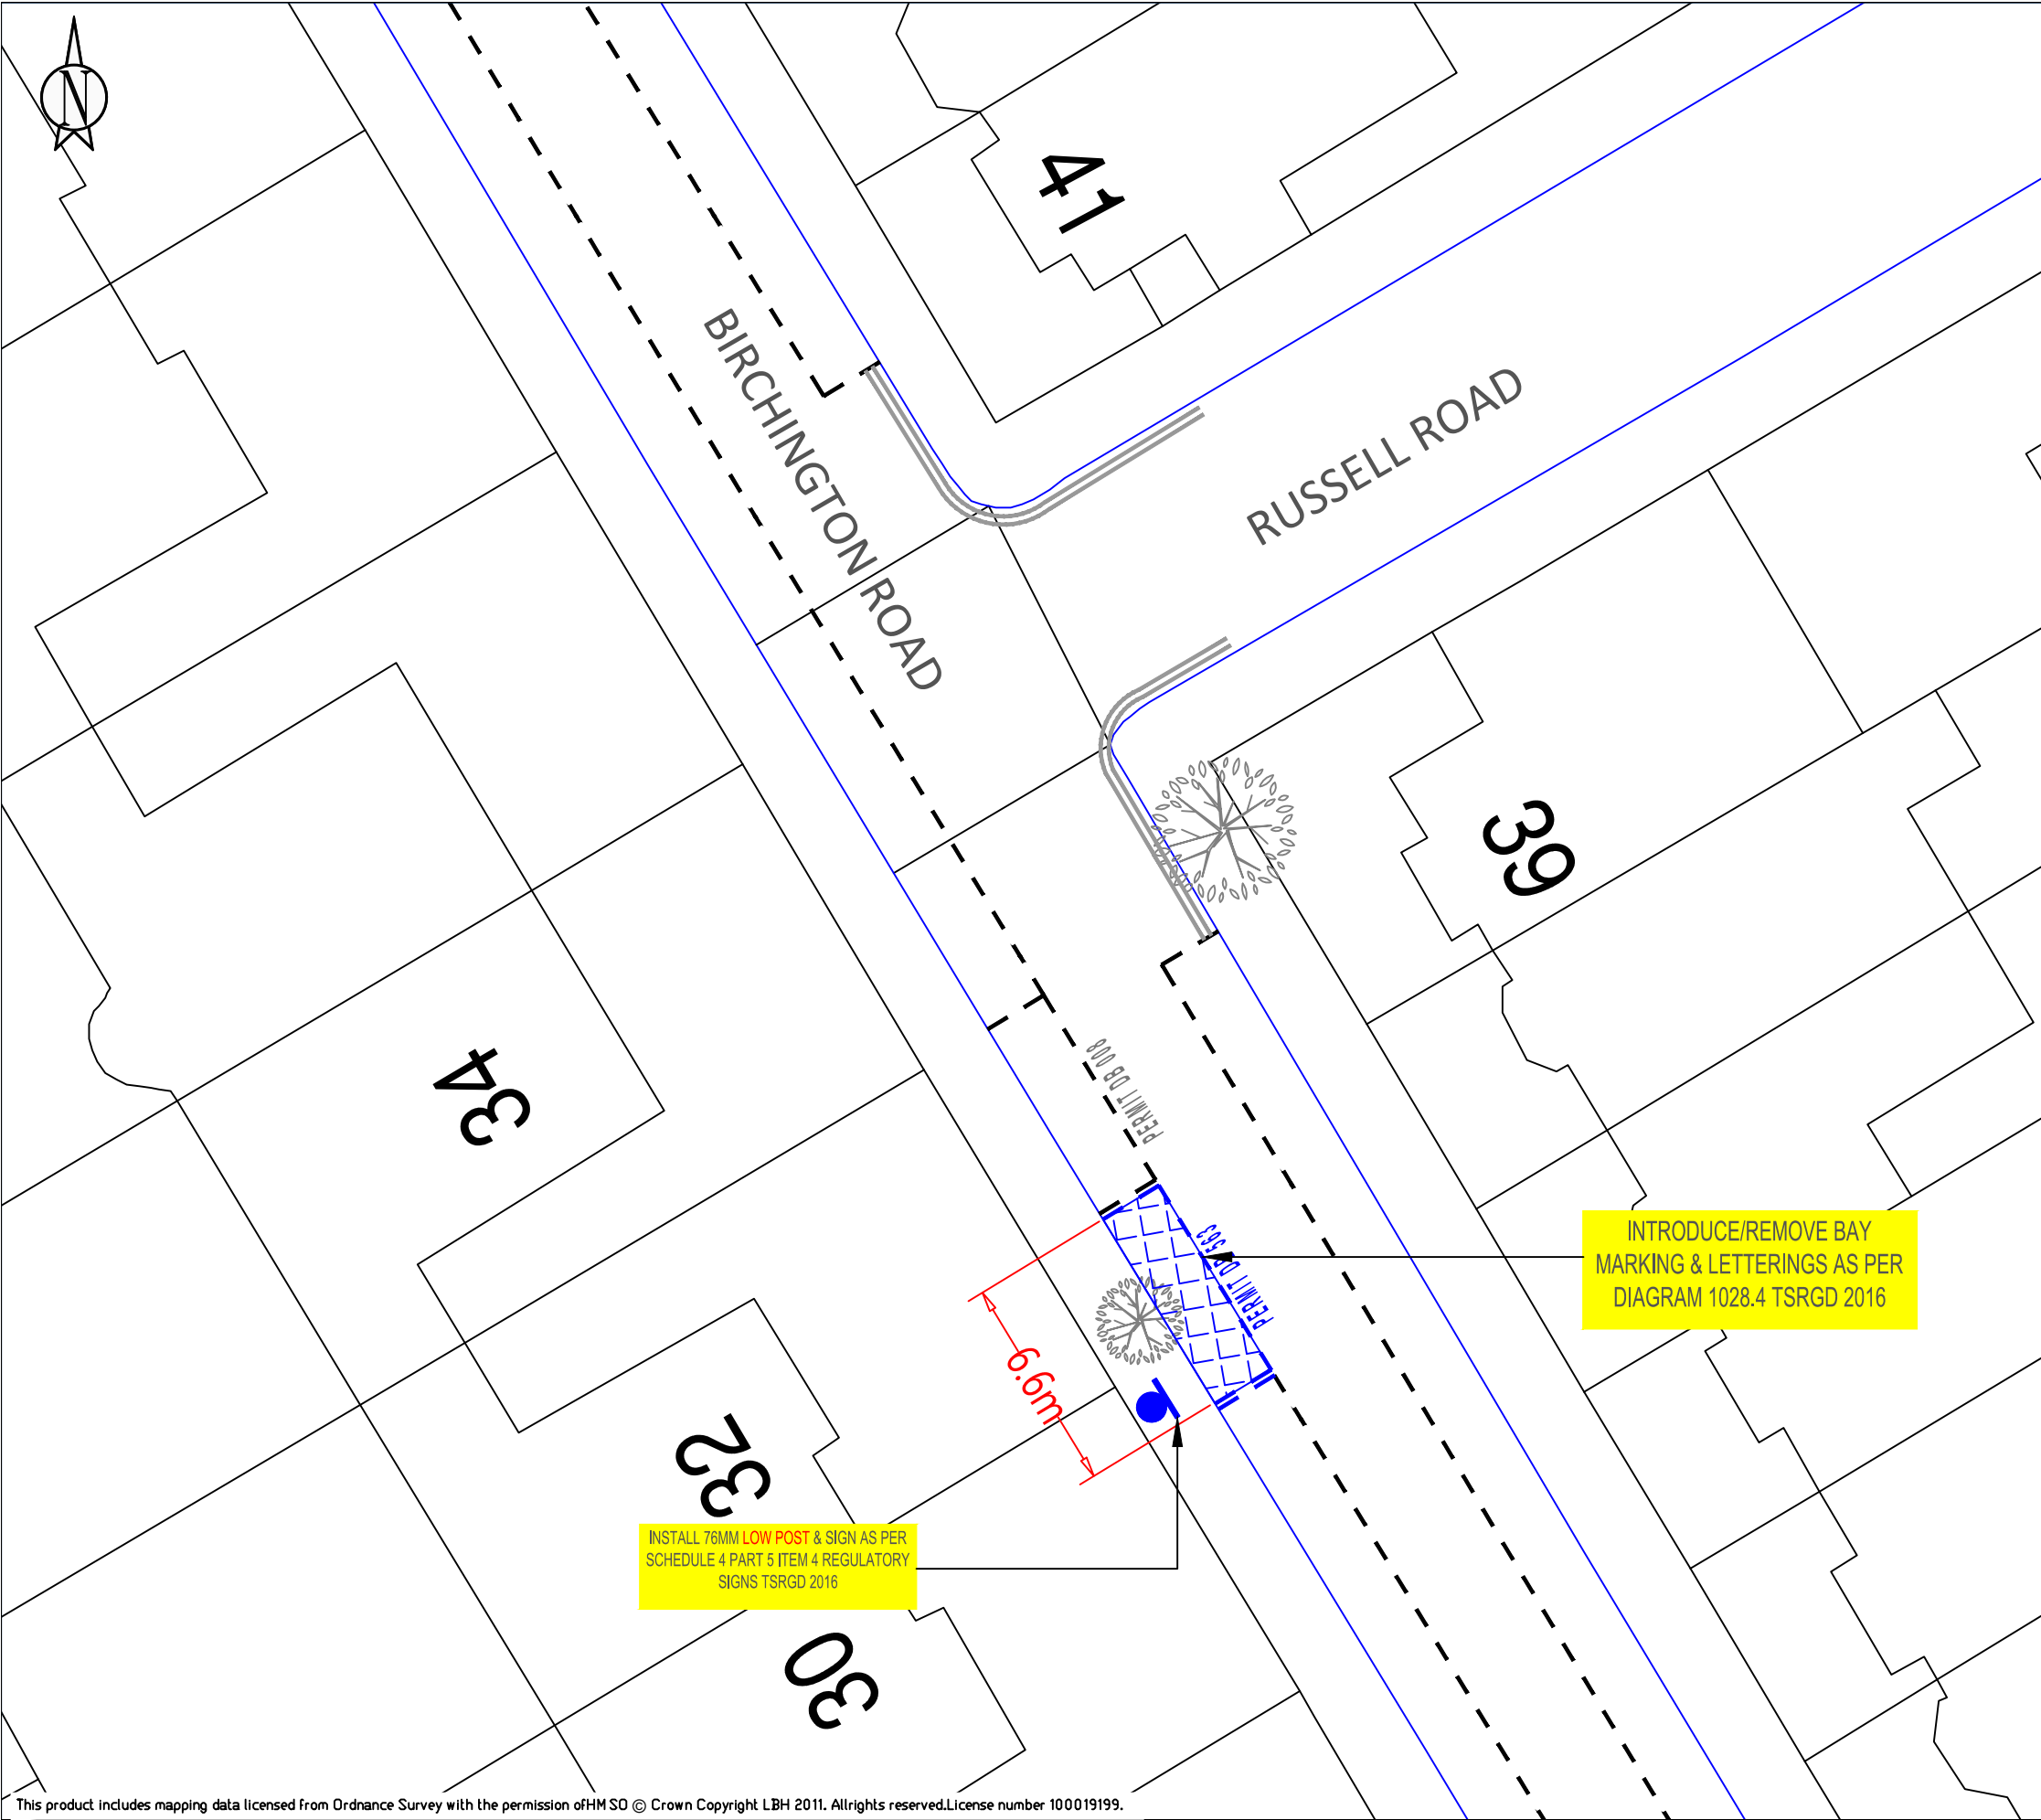

KEY	
	NEW SINGLE YELLOW LINE
	NEW DOUBLE YELLOW LINE
	NEW KERB BLIP MARKINGS
	NEW PARKING BAY MARKINGS
	NEW DEDICATED DISABLED PARKING BAY LOCATION
	NEW DISABLED PARKING BAY LOCATION
	NEW 76MM POST WITH SIGN
	REMOVE SINGLE YELLOW LINE
	REMOVE DOUBLE YELLOW LINE
	REMOVE KERB BLIP MARKINGS
	REMOVE PARKING BAY MARKINGS
	REMOVE 76MM POST WITH SIGN
	LAMP COLUMN WITH SIGN
	DROPPED KERB/CROSSOVER



SITE LOCATION:
OUTSIDE No 32 BIRCHINGTON ROAD, N8


WORKS:
INSTALL DEDICATED DISABLED PERMIT BAY

ENVIRONMENT AND NEIGHBORHOODS
PARKING SCHEMES
4th FLOOR ALEX HOUSE, 10 STATION ROAD
WOOD GREEN, LONDON N22 7TR


SCALE:
1:200 @ A3

DRAWN: CM	CHECK: AB	DATE DRAWN: 19/12/2024
--------------	--------------	---------------------------

BATCH NO. DPB-2024-05	
--------------------------	--

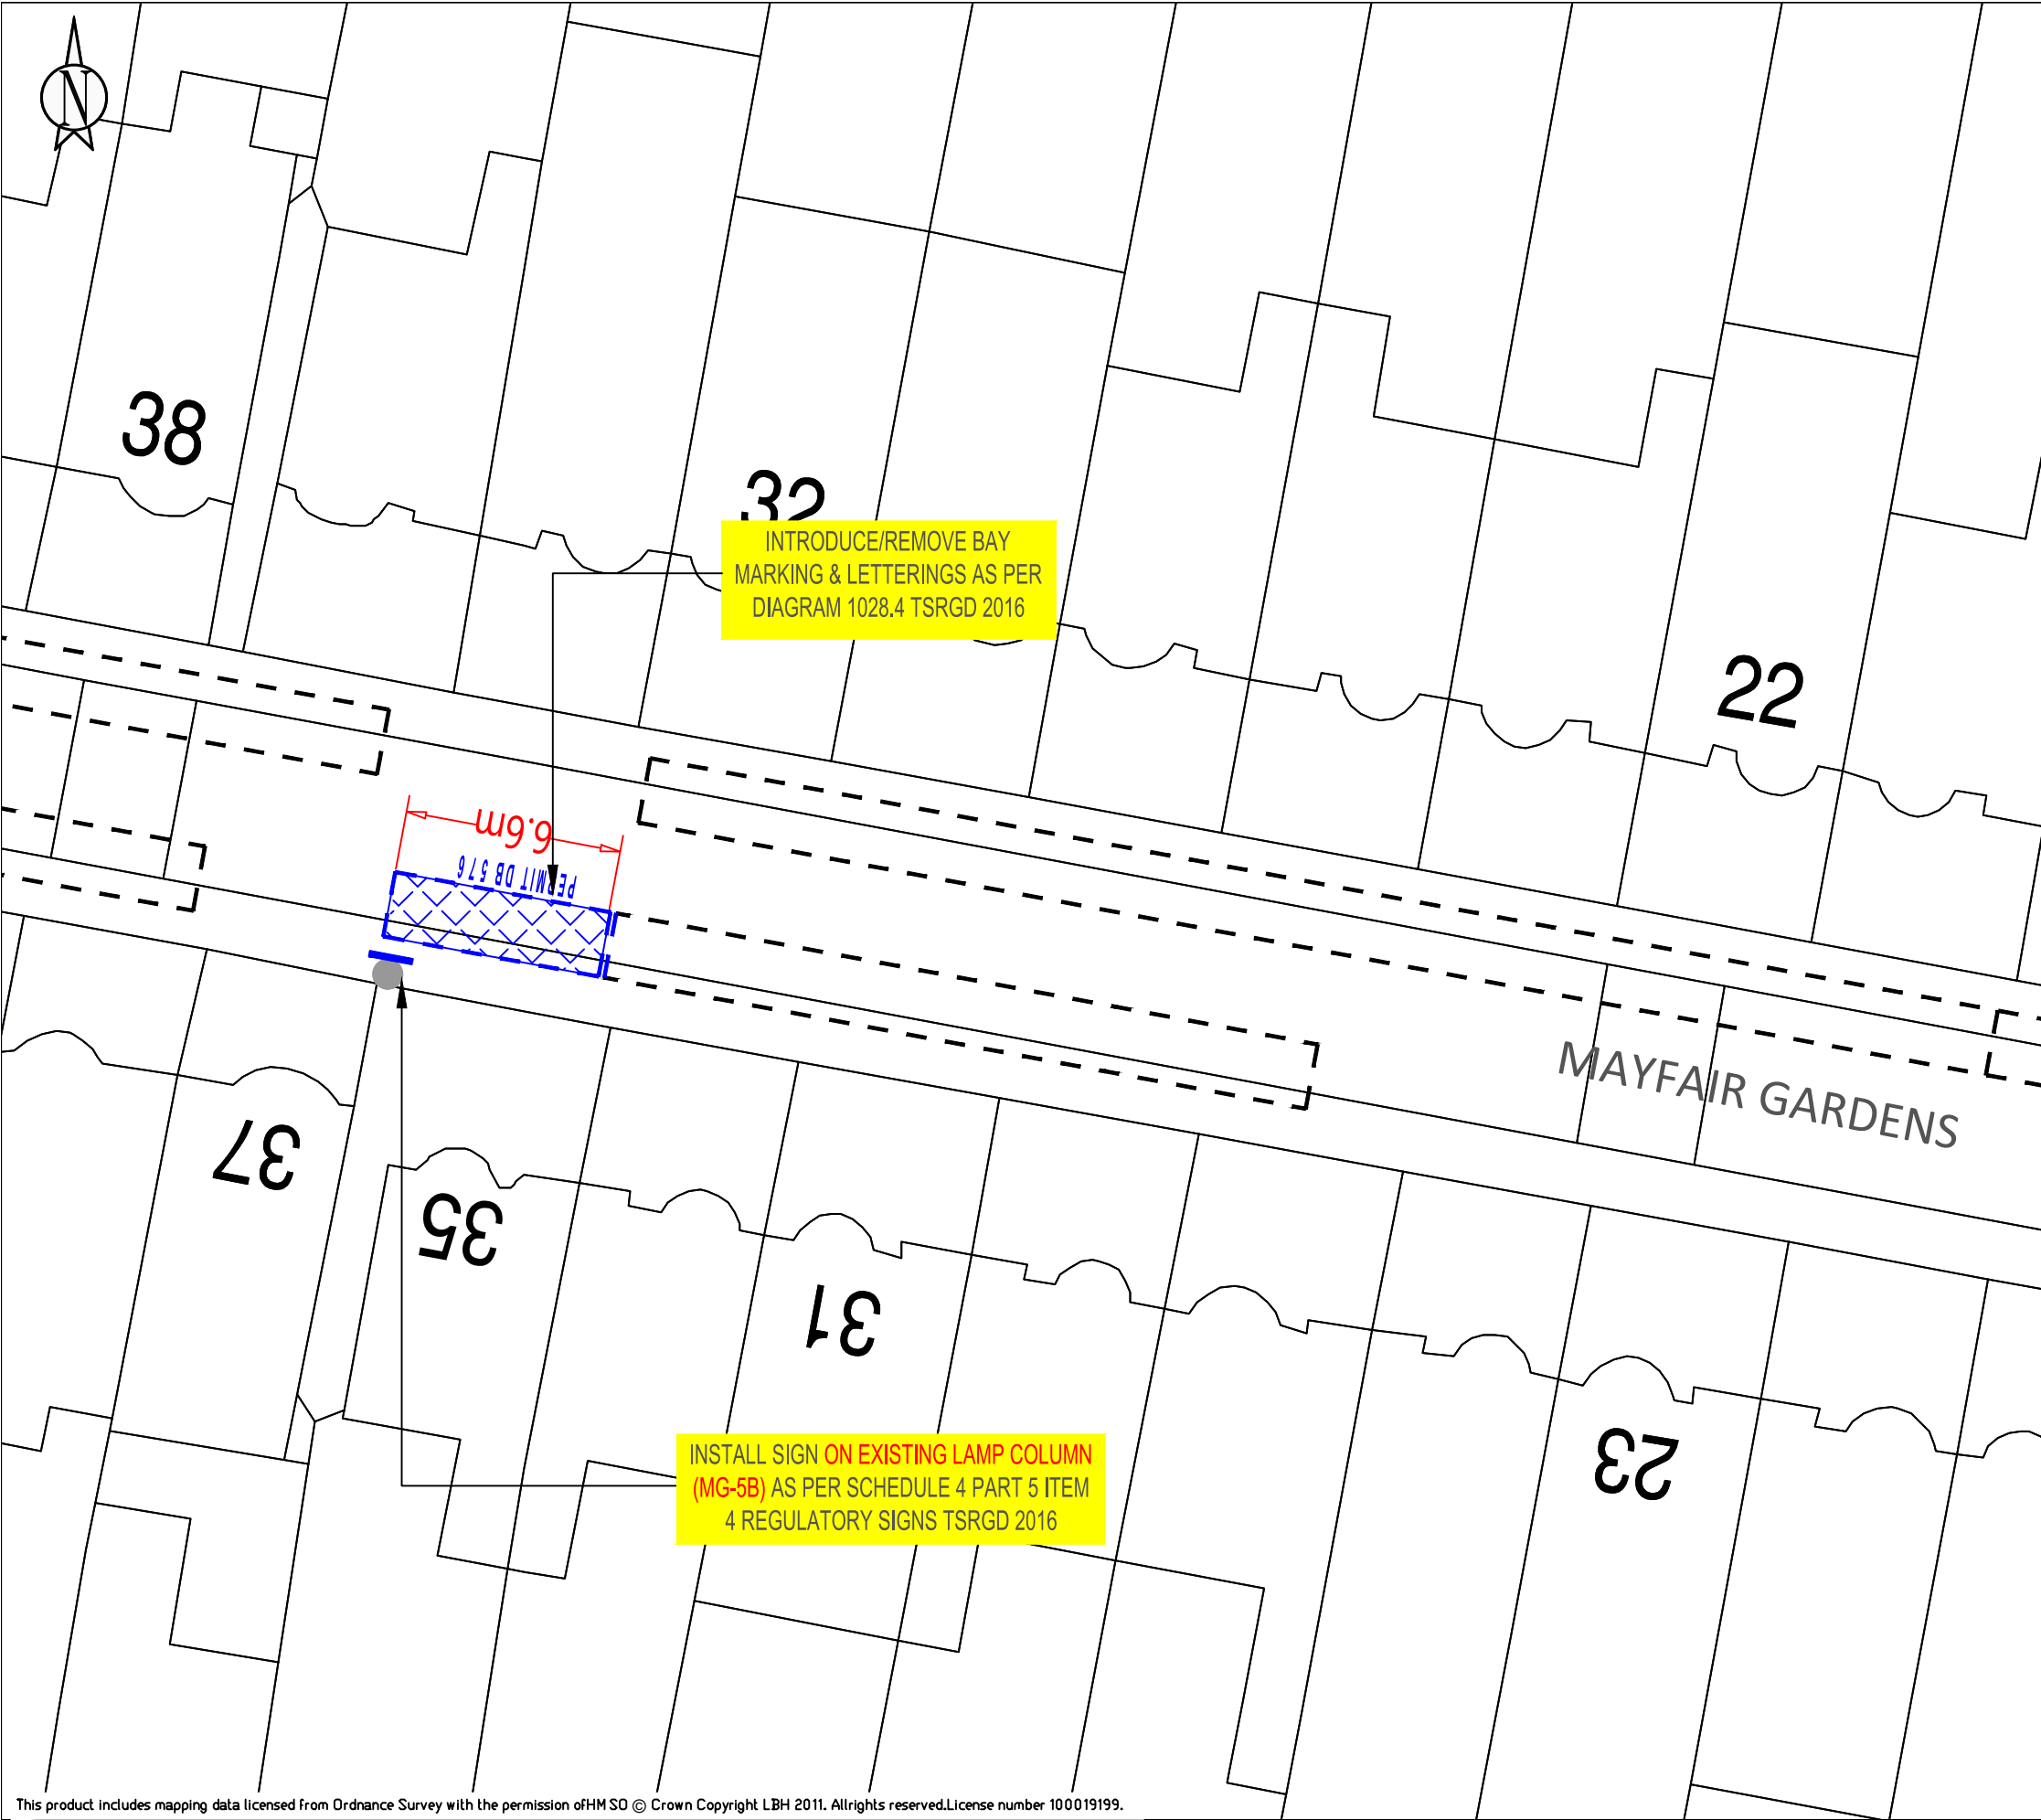

KEY	
	NEW SINGLE YELLOW LINE
	NEW DOUBLE YELLOW LINE
	NEW KERB BLIP MARKINGS
	NEW PARKING BAY MARKINGS
	NEW DEDICATED DISABLED PARKING BAY LOCATION
	NEW DISABLED PARKING BAY LOCATION
	NEW 76MM POST WITH SIGN
	REMOVE SINGLE YELLOW LINE
	REMOVE DOUBLE YELLOW LINE
	REMOVE KERB BLIP MARKINGS
	REMOVE PARKING BAY MARKINGS
	REMOVE 76MM POST WITH SIGN
	LAMP COLUMN WITH SIGN
	DROPPED KERB/CROSSOVER

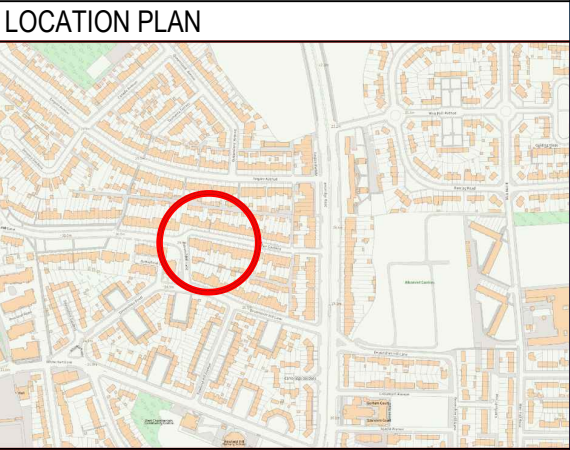

SITE LOCATION:
OUTSIDE No 35 MAYFAIR GARDENS, N17


WORKS:
INSTALL DEDICATED DISABLED PERMIT BAY

ENVIRONMENT AND NEIGHBORHOODS
PARKING SCHEMES
4th FLOOR ALEX HOUSE, 10 STATION ROAD
WOOD GREEN, LONDON N22 7TR


SCALE:
1:200 @ A3

DRAWN: CM	CHECK: AB	DATE DRAWN: 19/12/2024
--------------	--------------	---------------------------

BATCH NO. DPB-2024-05	
--------------------------	--

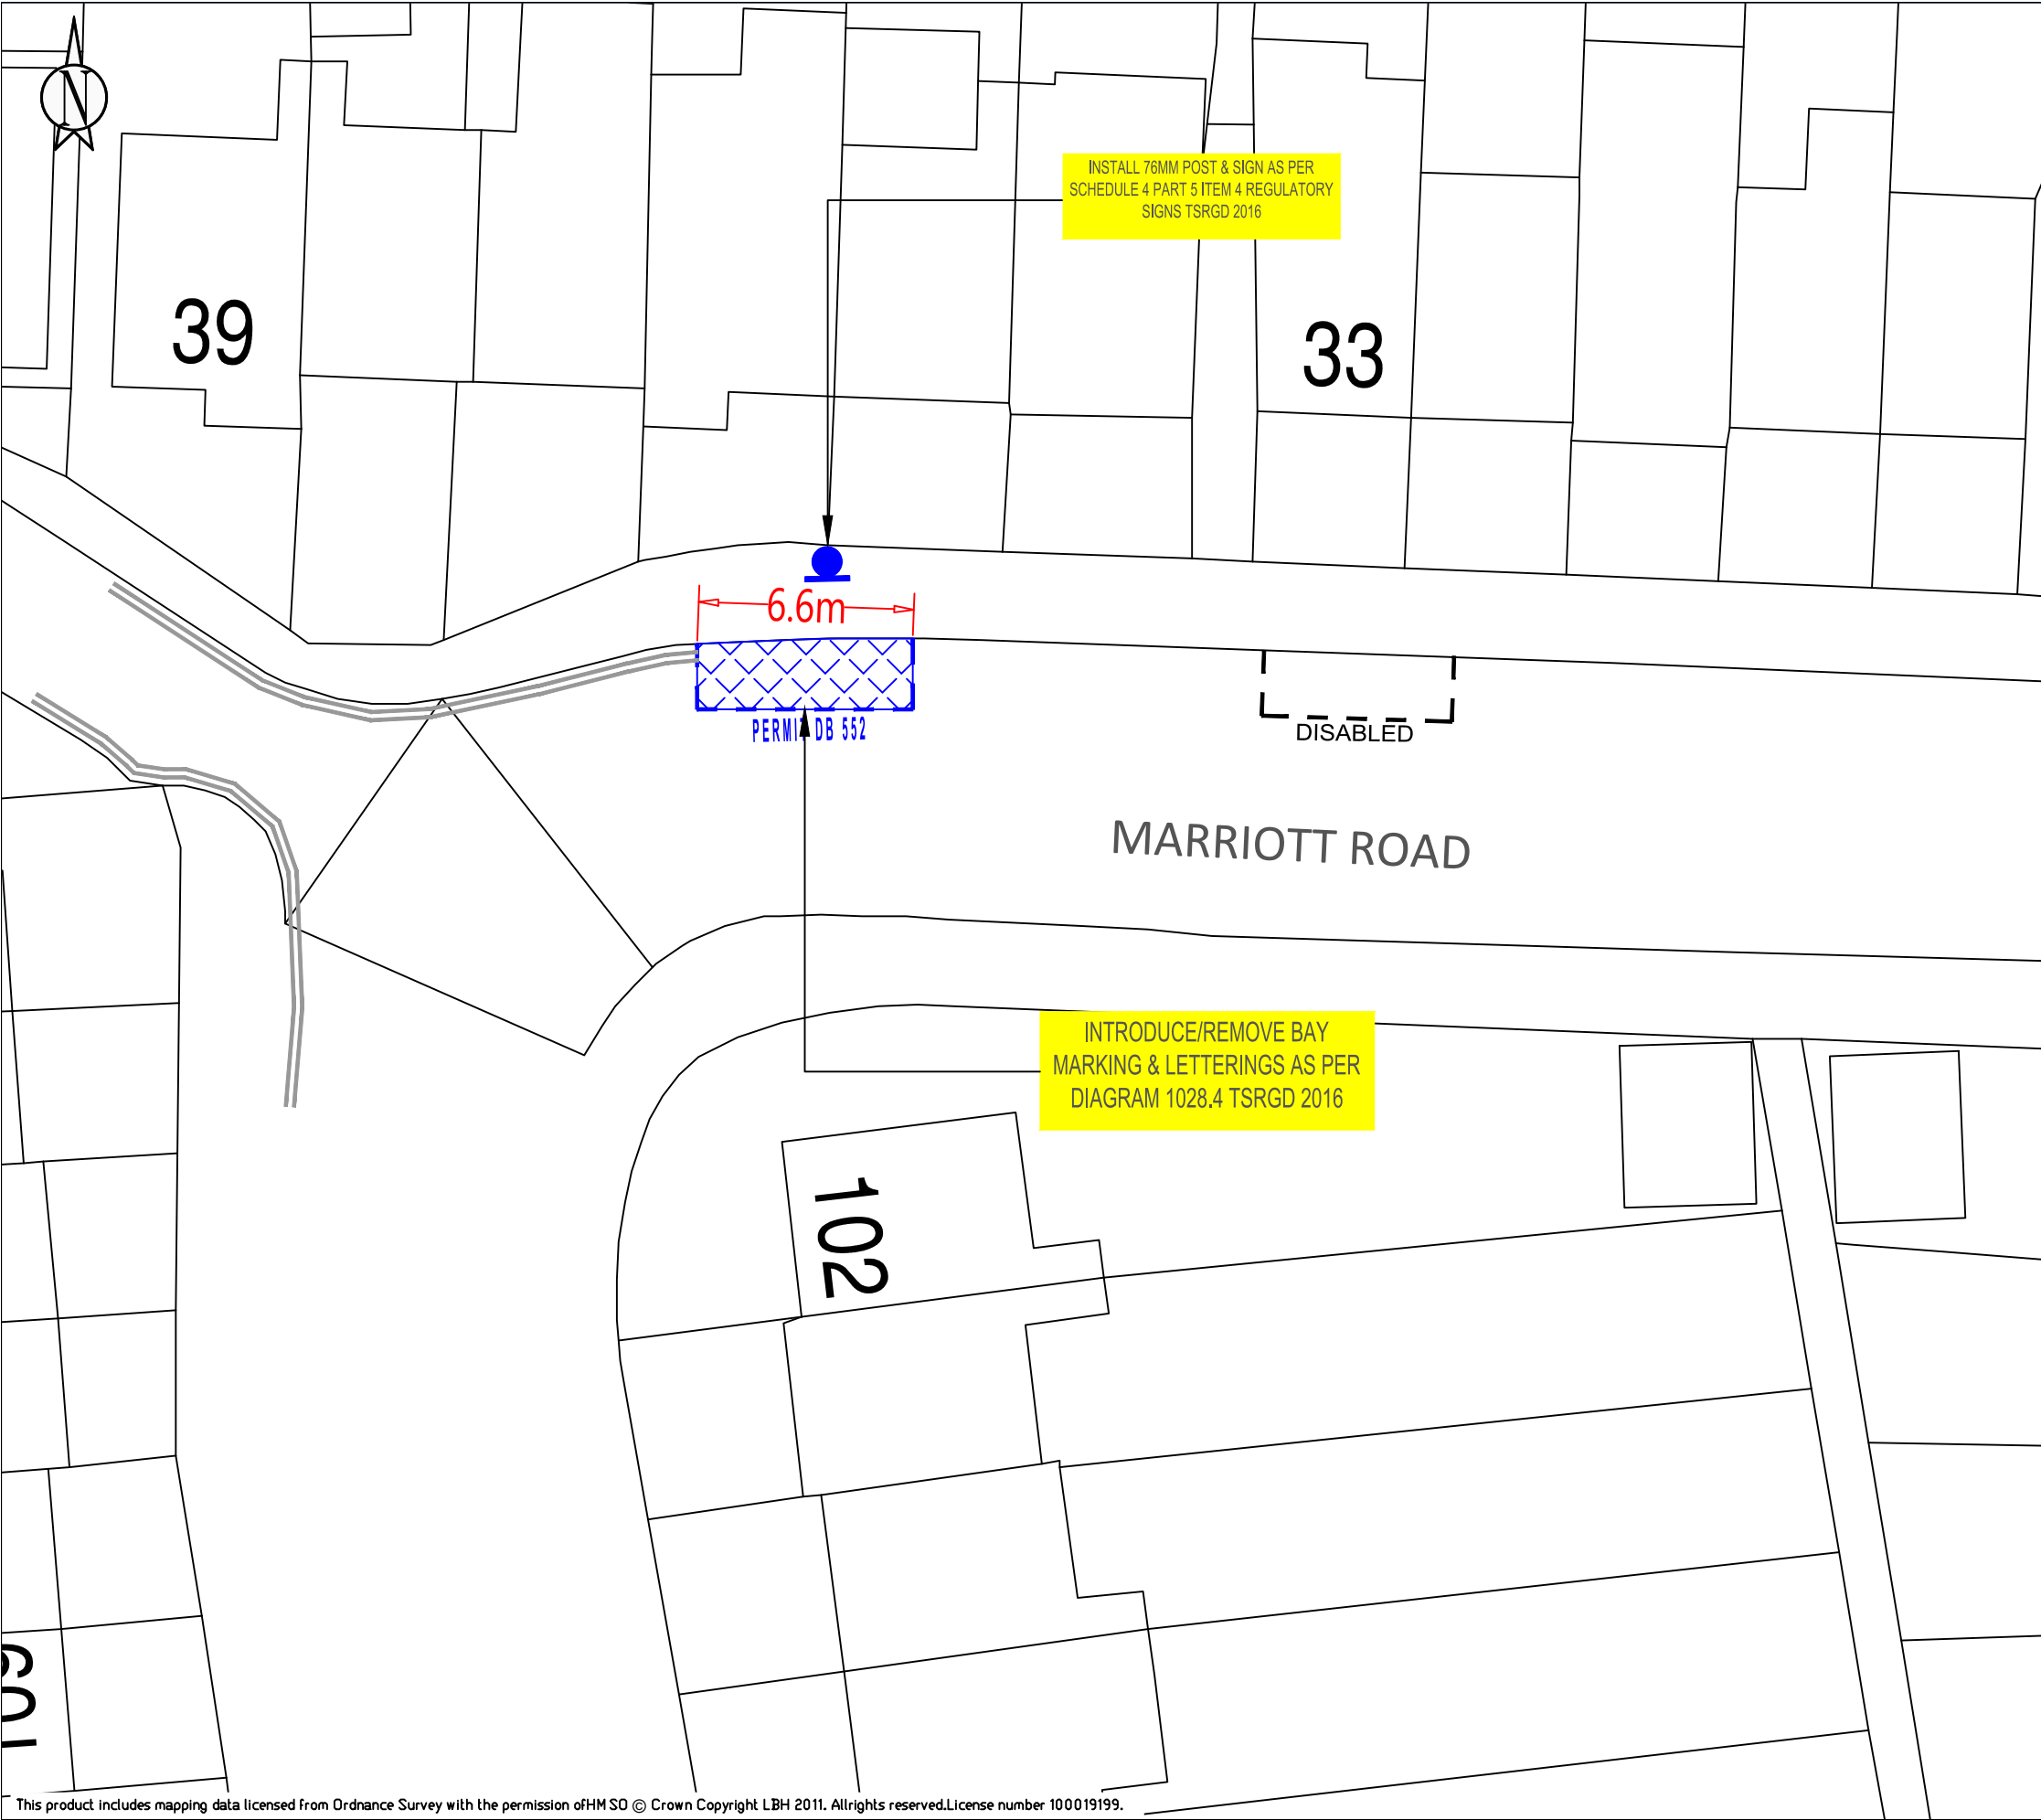

KEY	
	NEW SINGLE YELLOW LINE
	NEW DOUBLE YELLOW LINE
	NEW KERB BLIP MARKINGS
	NEW PARKING BAY MARKINGS
	NEW DEDICATED DISABLED PARKING BAY LOCATION
	NEW DISABLED PARKING BAY LOCATION
	NEW 76MM POST WITH SIGN
	REMOVE SINGLE YELLOW LINE
	REMOVE DOUBLE YELLOW LINE
	REMOVE KERB BLIP MARKINGS
	REMOVE PARKING BAY MARKINGS
	REMOVE 76MM POST WITH SIGN
	LAMP COLUMN WITH SIGN
	DROPPED KERB/CROSSOVER

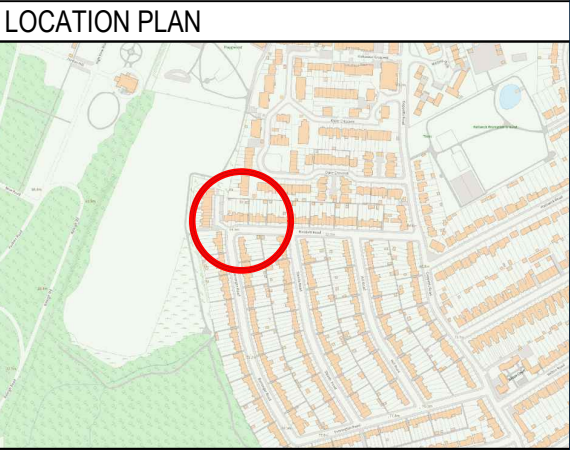

SITE LOCATION:
39 MARRIOTT ROAD
OUTSIDE 35-36 MARRIOTT ROAD N10


WORKS:
INSTALL DEDICATED DISABLED PERMIT BAY

ENVIRONMENT AND NEIGHBORHOODS
PARKING SCHEMES
4th FLOOR ALEX HOUSE, 10 STATION ROAD
WOOD GREEN, LONDON N22 7TR

SCALE:
1:200 @ A3

DRAWN: CM	CHECK: AB	DATE DRAWN: 19/12/2024
--------------	--------------	---------------------------

BATCH NO. DPB-2024-05	
--------------------------	--

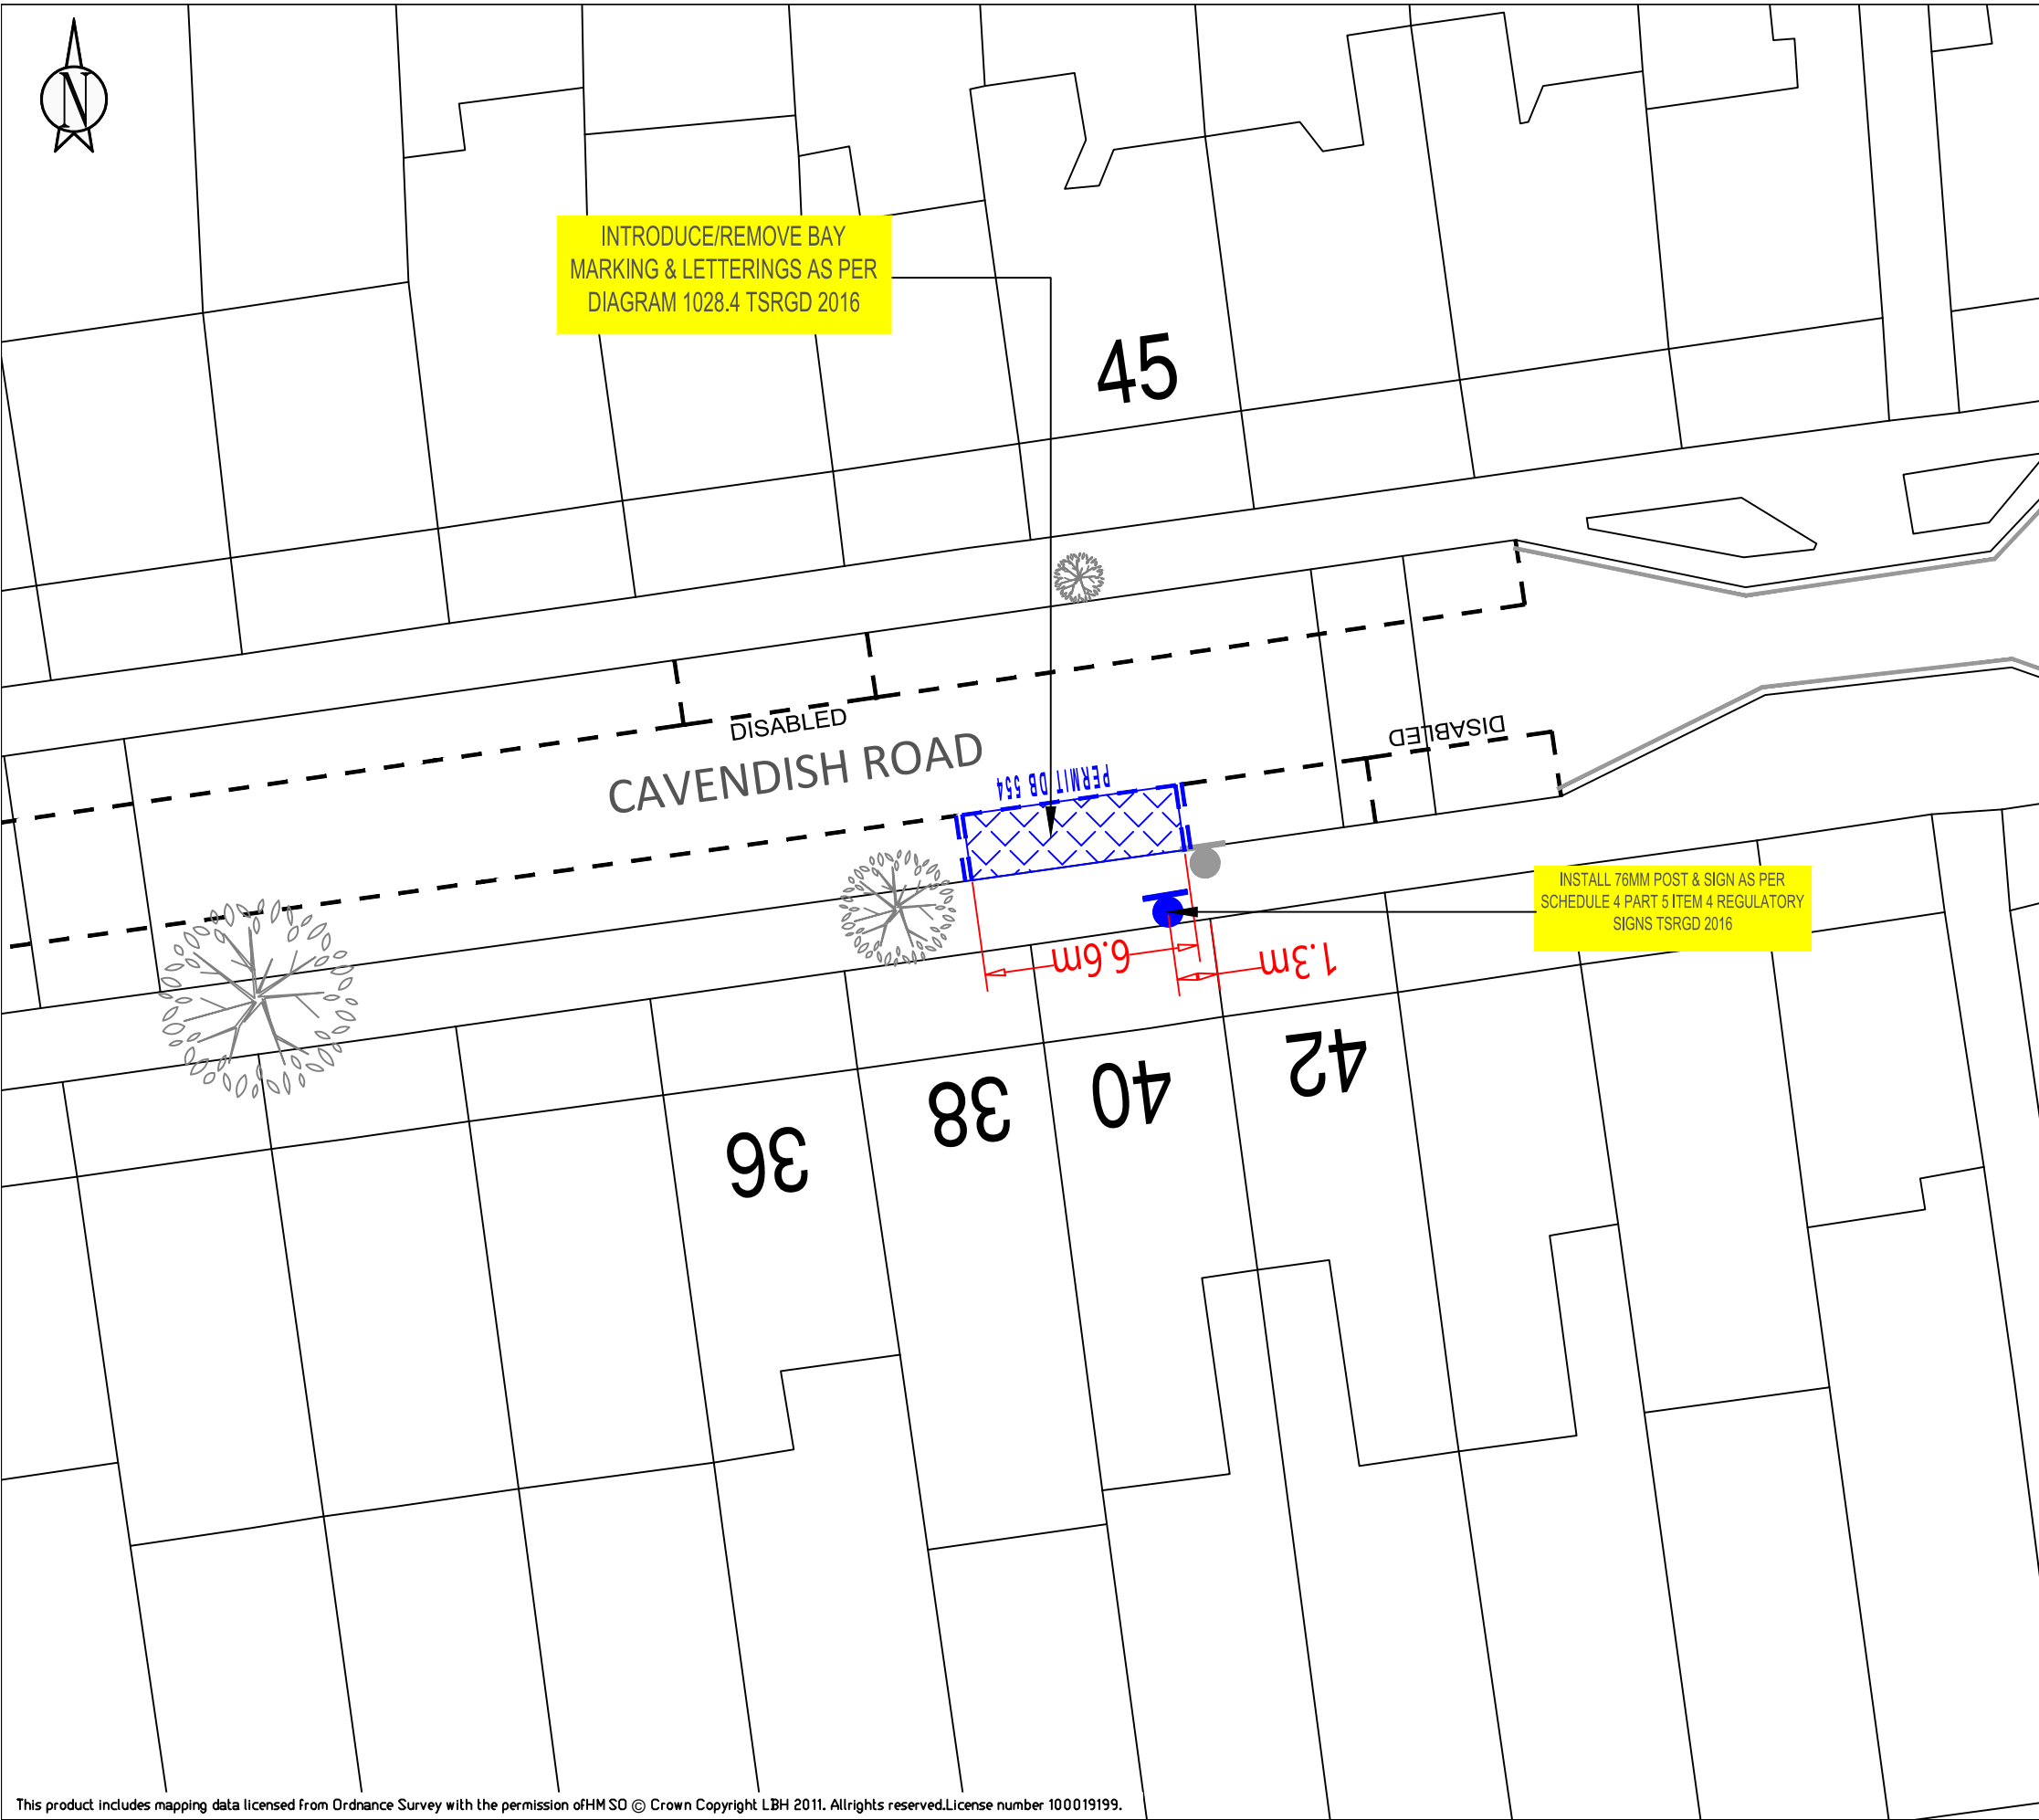

- KEY
- NEW SINGLE YELLOW LINE
 - NEW DOUBLE YELLOW LINE
 - NEW KERB BLIP MARKINGS
 - NEW PARKING BAY MARKINGS
 - NEW DEDICATED DISABLED PARKING BAY LOCATION
 - NEW DISABLED PARKING BAY LOCATION
 - NEW 76MM POST WITH SIGN
 - REMOVE SINGLE YELLOW LINE
 - REMOVE DOUBLE YELLOW LINE
 - REMOVE KERB BLIP MARKINGS
 - REMOVE PARKING BAY MARKINGS
 - REMOVE 76MM POST WITH SIGN
 - LAMP COLUMN WITH SIGN
 - DROPPED KERB/CROSSOVER

LOCATION PLAN



SITE LOCATION:
OUTSIDE 40 CAVENDISH ROAD N4

WORKS:
INSTALL DEDICATED DISABLED PERMIT BAY


ENVIRONMENT AND NEIGHBORHOODS
PARKING SCHEMES
4th FLOOR ALEX HOUSE, 10 STATION ROAD
WOOD GREEN, LONDON N22 7TR

SCALE:
1:200 @ A3

DRAWN: CM	CHECK: AB	DATE DRAWN: 19/12/2024
--------------	--------------	---------------------------

BATCH NO.
DPB-2024-05



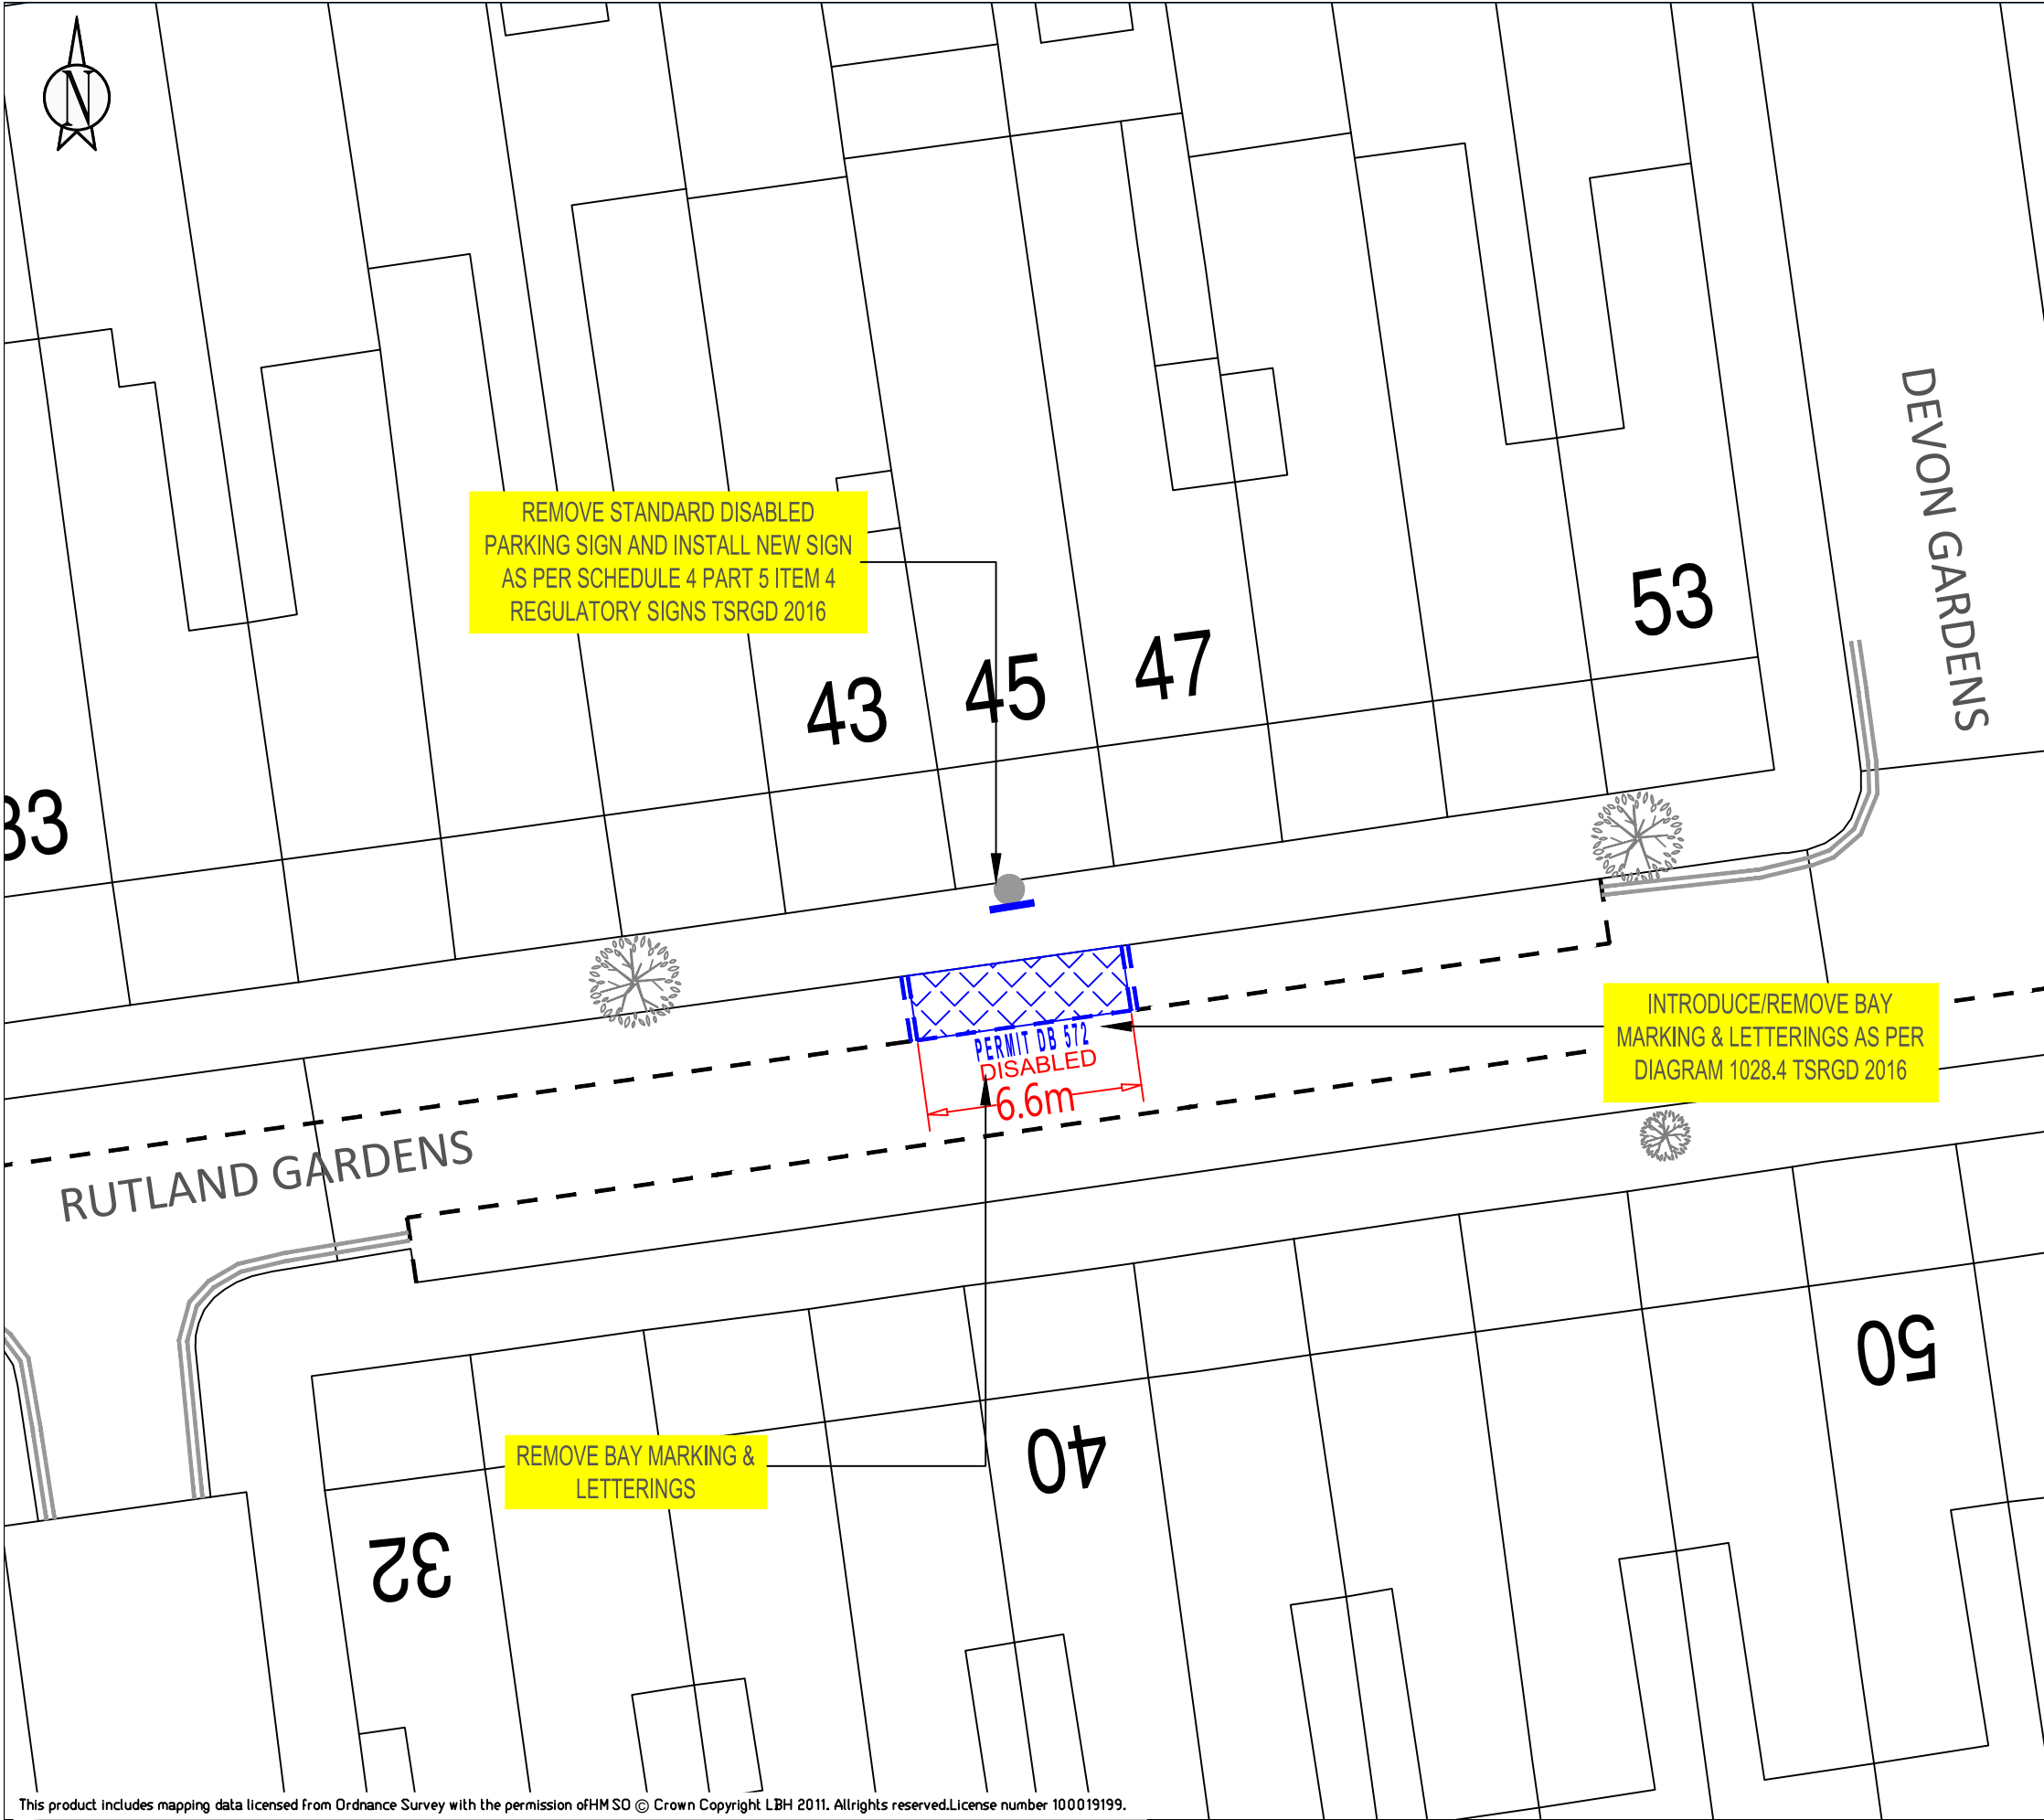

KEY	
	NEW SINGLE YELLOW LINE
	NEW DOUBLE YELLOW LINE
	NEW KERB BLIP MARKINGS
	NEW PARKING BAY MARKINGS
	NEW DEDICATED DISABLED PARKING BAY LOCATION
	NEW DISABLED PARKING BAY LOCATION
	NEW 76MM POST WITH SIGN
	REMOVE SINGLE YELLOW LINE
	REMOVE DOUBLE YELLOW LINE
	REMOVE KERB BLIP MARKINGS
	REMOVE PARKING BAY MARKINGS
	REMOVE 76MM POST WITH SIGN
	LAMP COLUMN WITH SIGN
	DROPPED KERB/CROSSOVER



SITE LOCATION:
OUTSIDE No 45 RUTLAND GARDENS, N4


WORKS:
INSTALL DEDICATED DISABLED PERMIT BAY

ENVIRONMENT AND NEIGHBORHOODS
PARKING SCHEMES
4th FLOOR ALEX HOUSE, 10 STATION ROAD
WOOD GREEN, LONDON N22 7TR


SCALE:
1:200 @ A3

DRAWN: CM	CHECK: AB	DATE DRAWN: 19/12/2024
--------------	--------------	---------------------------

BATCH NO. DPB-2024-05	
--------------------------	--

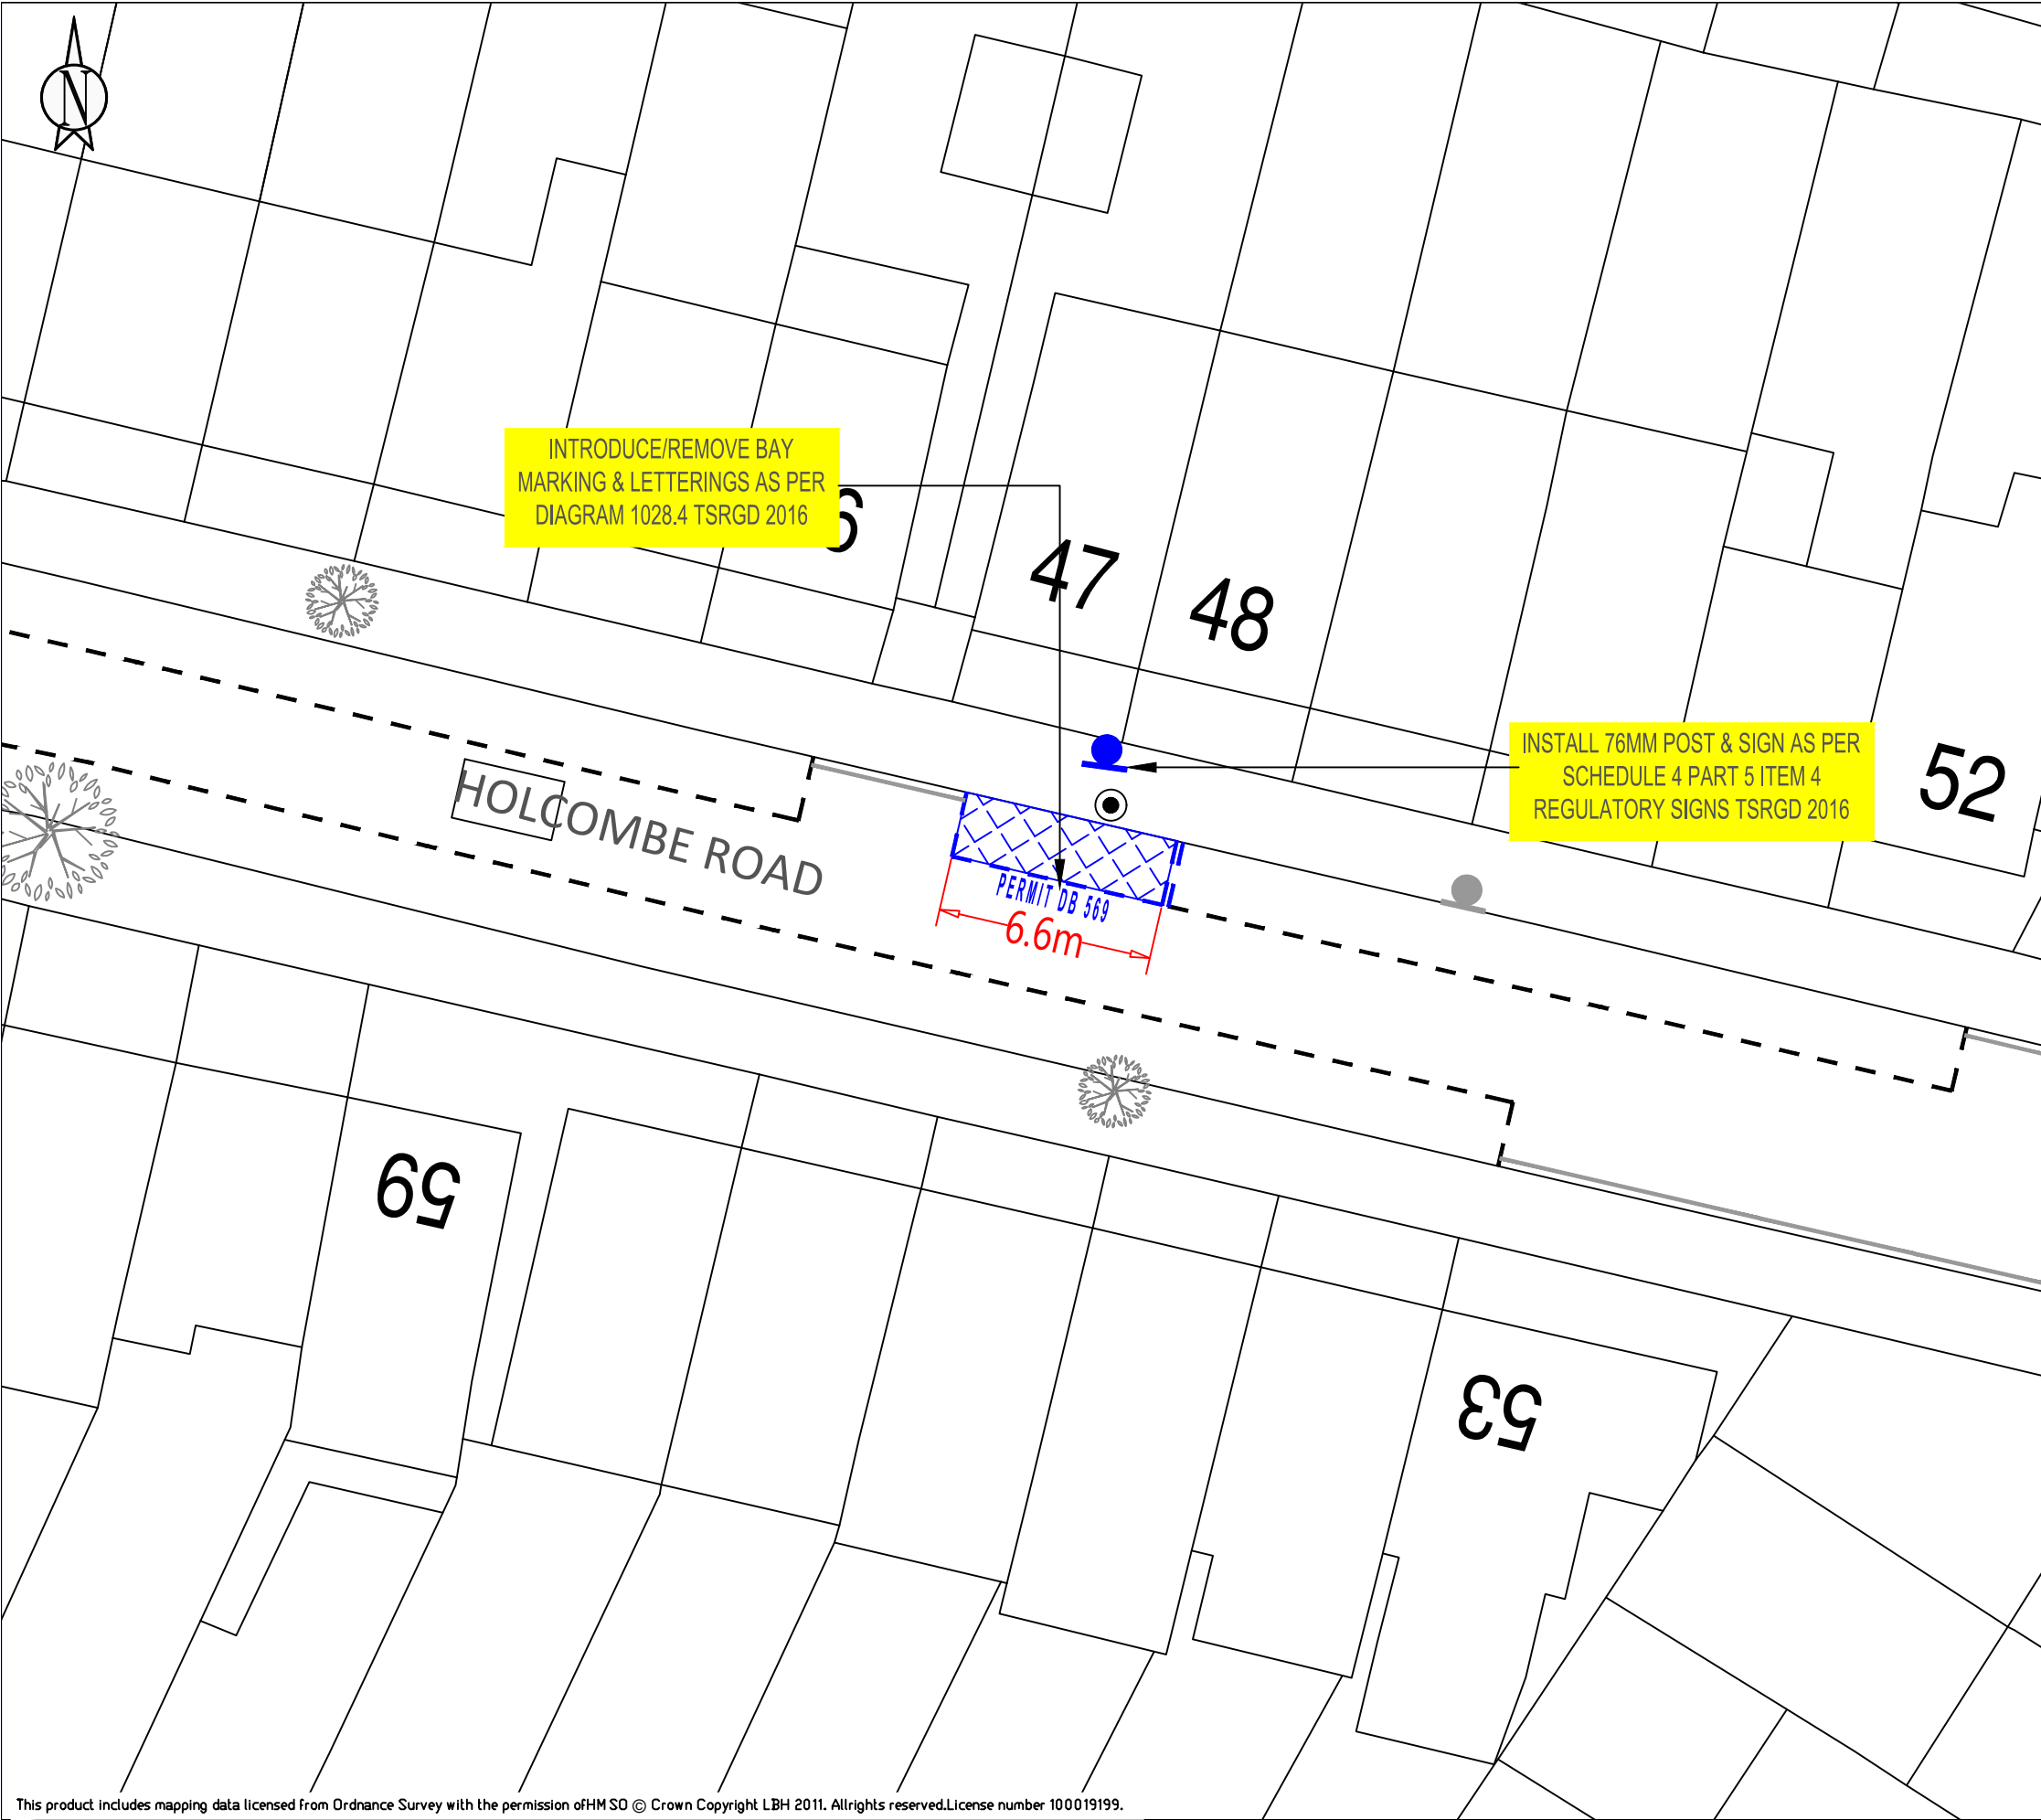

KEY	
	NEW SINGLE YELLOW LINE
	NEW DOUBLE YELLOW LINE
	NEW KERB BLIP MARKINGS
	NEW PARKING BAY MARKINGS
	NEW DEDICATED DISABLED PARKING BAY LOCATION
	NEW DISABLED PARKING BAY LOCATION
	NEW 76MM POST WITH SIGN
	REMOVE SINGLE YELLOW LINE
	REMOVE DOUBLE YELLOW LINE
	REMOVE KERB BLIP MARKINGS
	REMOVE PARKING BAY MARKINGS
	REMOVE 76MM POST WITH SIGN
	LAMP COLUMN WITH SIGN
	DROPPED KERB/CROSSOVER

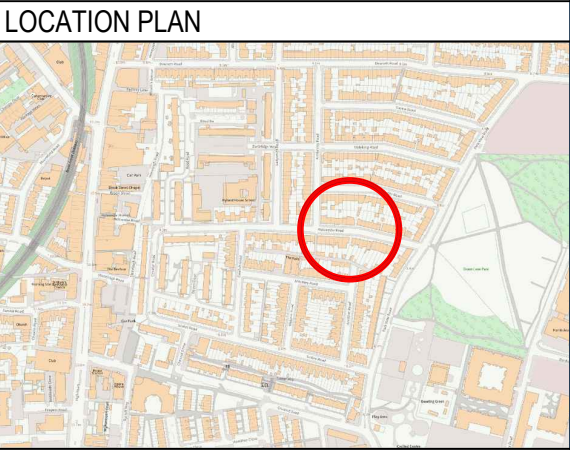

SITE LOCATION:
OUTSIDE No 47 HOLCOMBE ROAD, N17


WORKS:
INSTALL DEDICATED DISABLED PERMIT BAY

ENVIRONMENT AND NEIGHBORHOODS
PARKING SCHEMES
4th FLOOR ALEX HOUSE, 10 STATION ROAD
WOOD GREEN, LONDON N22 7TR


SCALE:
1:200 @ A3

DRAWN: CM	CHECK: AB	DATE DRAWN: 19/12/2024
--------------	--------------	---------------------------

BATCH NO. DPB-2024-05	
--------------------------	--

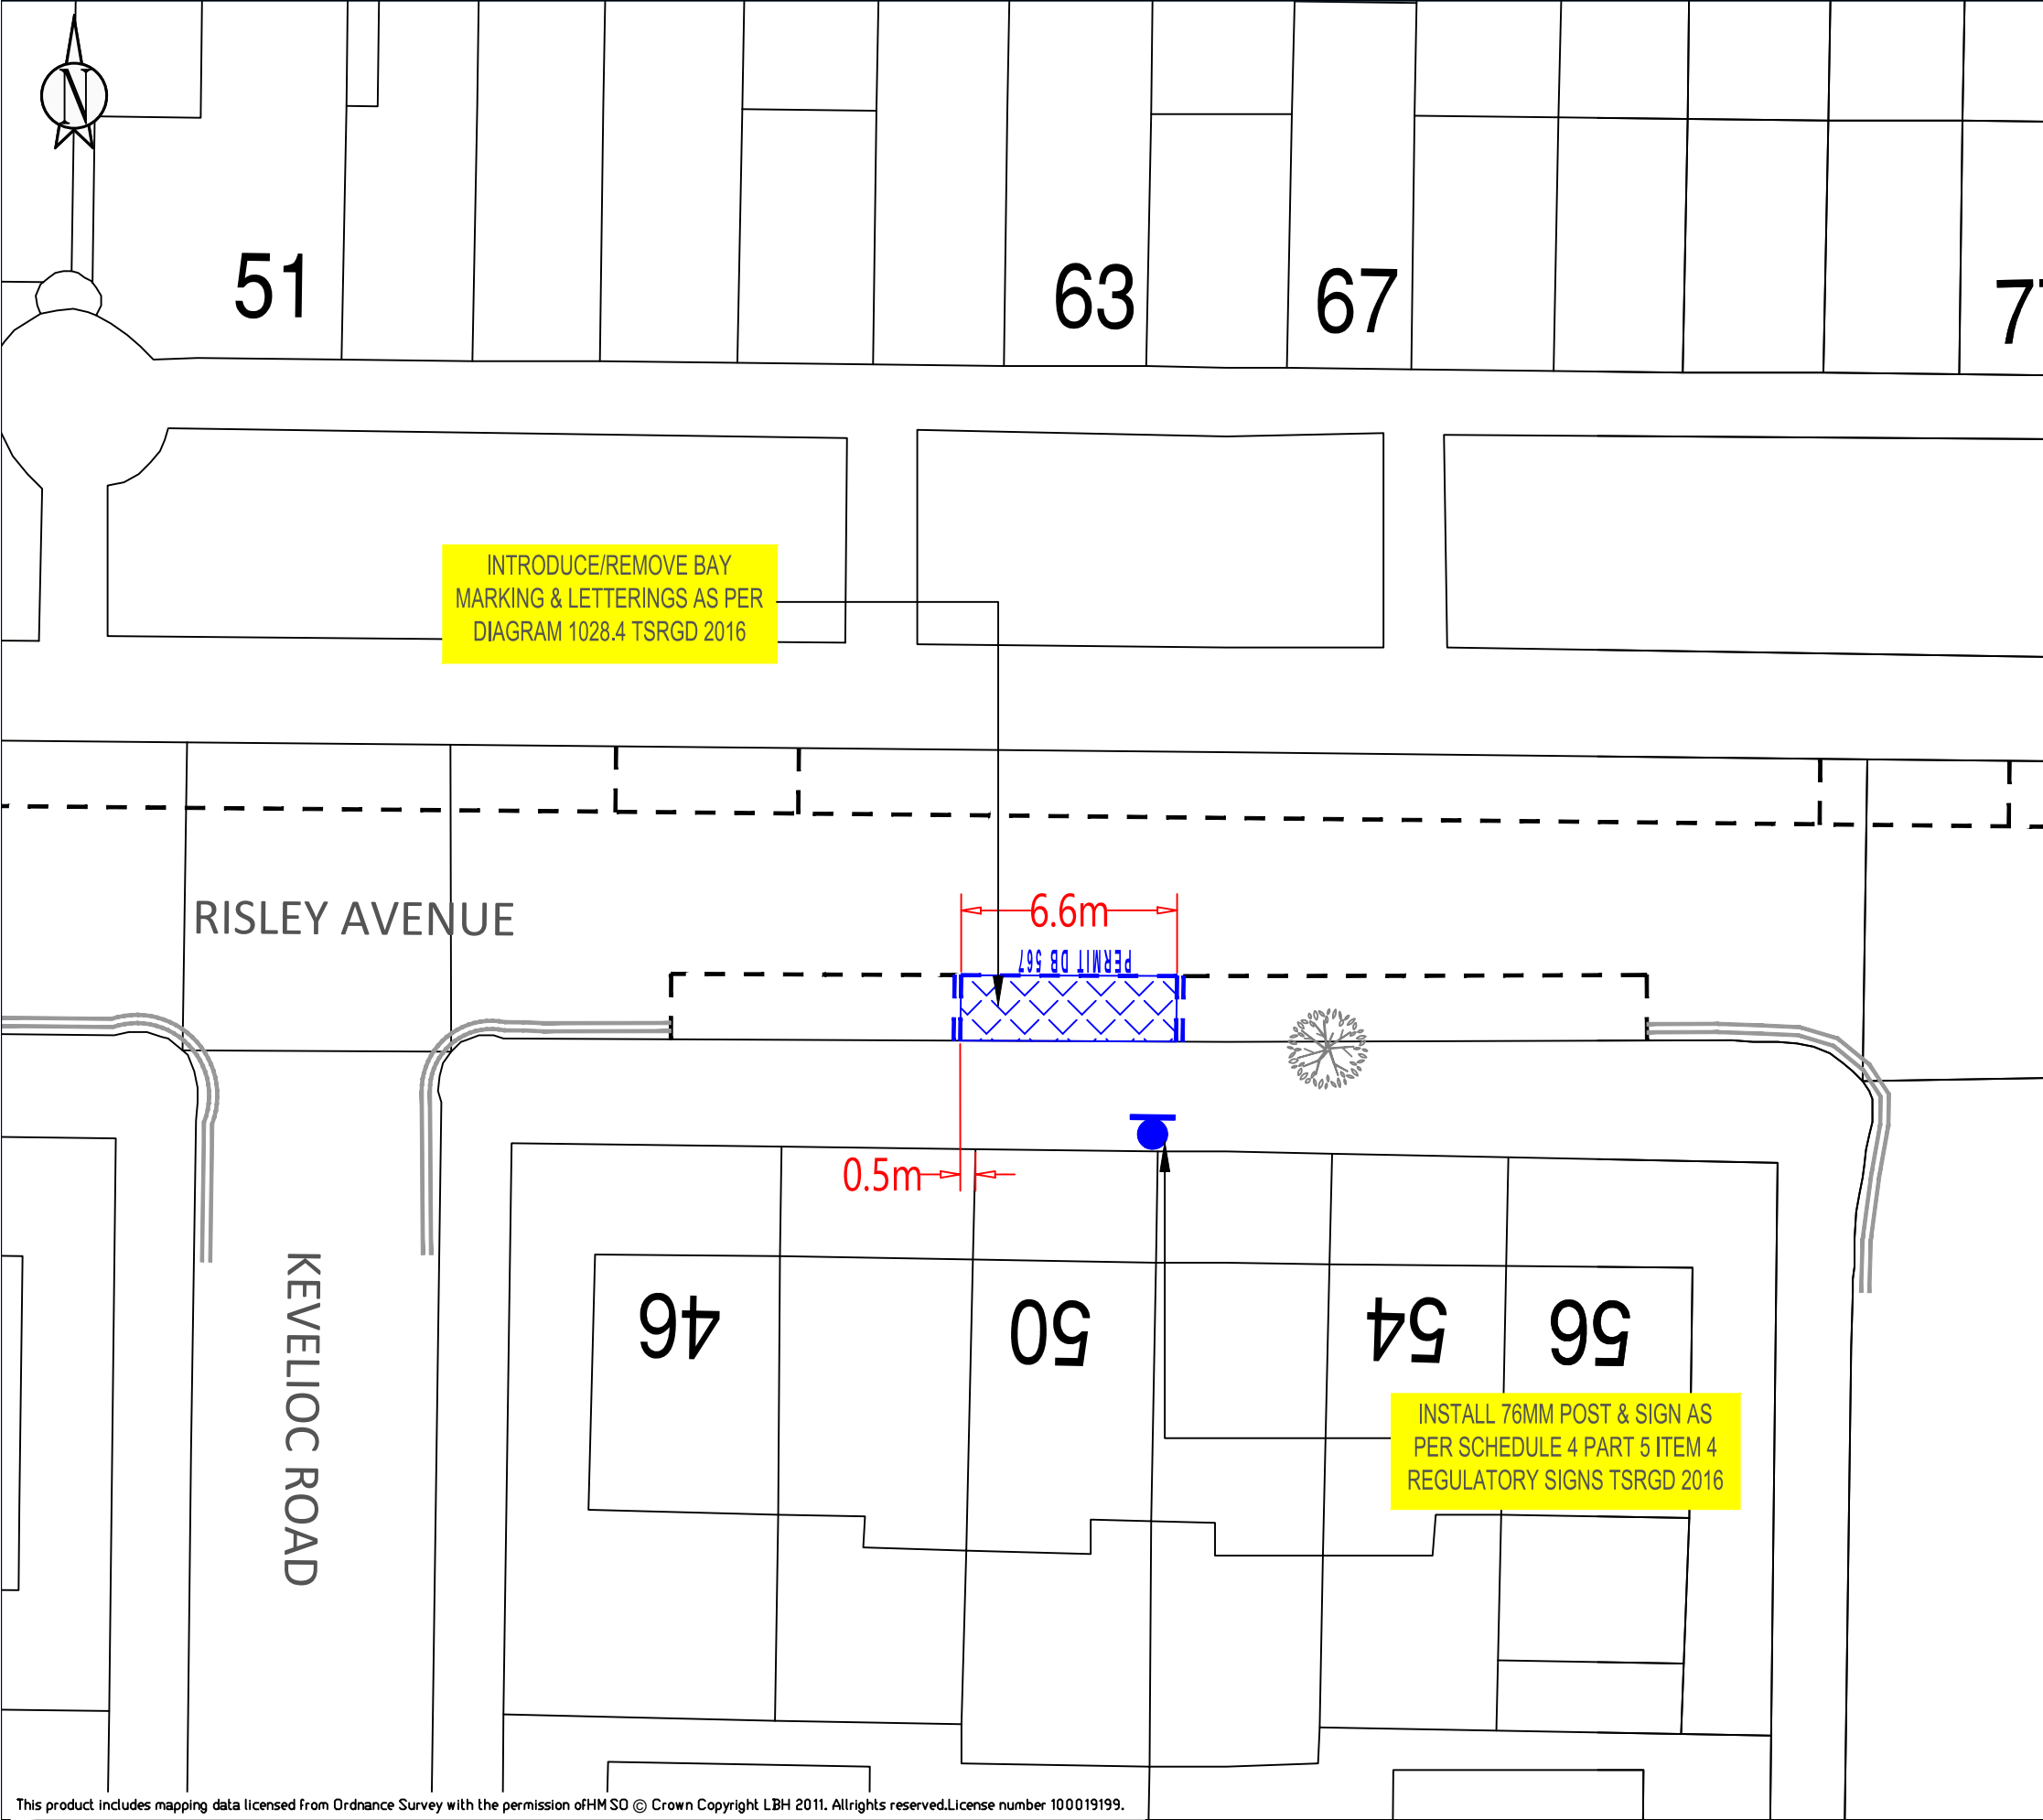

KEY	
	NEW SINGLE YELLOW LINE
	NEW DOUBLE YELLOW LINE
	NEW KERB BLIP MARKINGS
	NEW PARKING BAY MARKINGS
	NEW DEDICATED DISABLED PARKING BAY LOCATION
	NEW DISABLED PARKING BAY LOCATION
	NEW 76MM POST WITH SIGN
	REMOVE SINGLE YELLOW LINE
	REMOVE DOUBLE YELLOW LINE
	REMOVE KERB BLIP MARKINGS
	REMOVE PARKING BAY MARKINGS
	REMOVE 76MM POST WITH SIGN
	LAMP COLUMN WITH SIGN
	DROPPED KERB/CROSSOVER

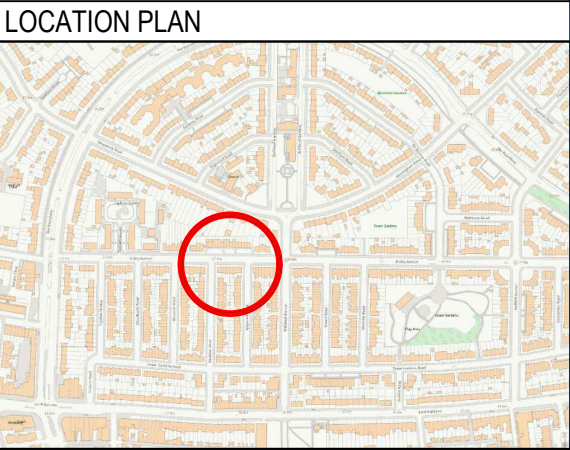

SITE LOCATION:
OUTSIDE No 50 RISLEY AVENUE, N17


WORKS:
INSTALL DEDICATED DISABLED PERMIT BAY

ENVIRONMENT AND NEIGHBORHOODS
PARKING SCHEMES
4th FLOOR ALEX HOUSE, 10 STATION ROAD
WOOD GREEN, LONDON N22 7TR

SCALE:
1:200 @ A3

DRAWN: CM	CHECK: AB	DATE DRAWN: 19/12/2024
--------------	--------------	---------------------------

BATCH NO. DPB-2024-05	
--------------------------	--

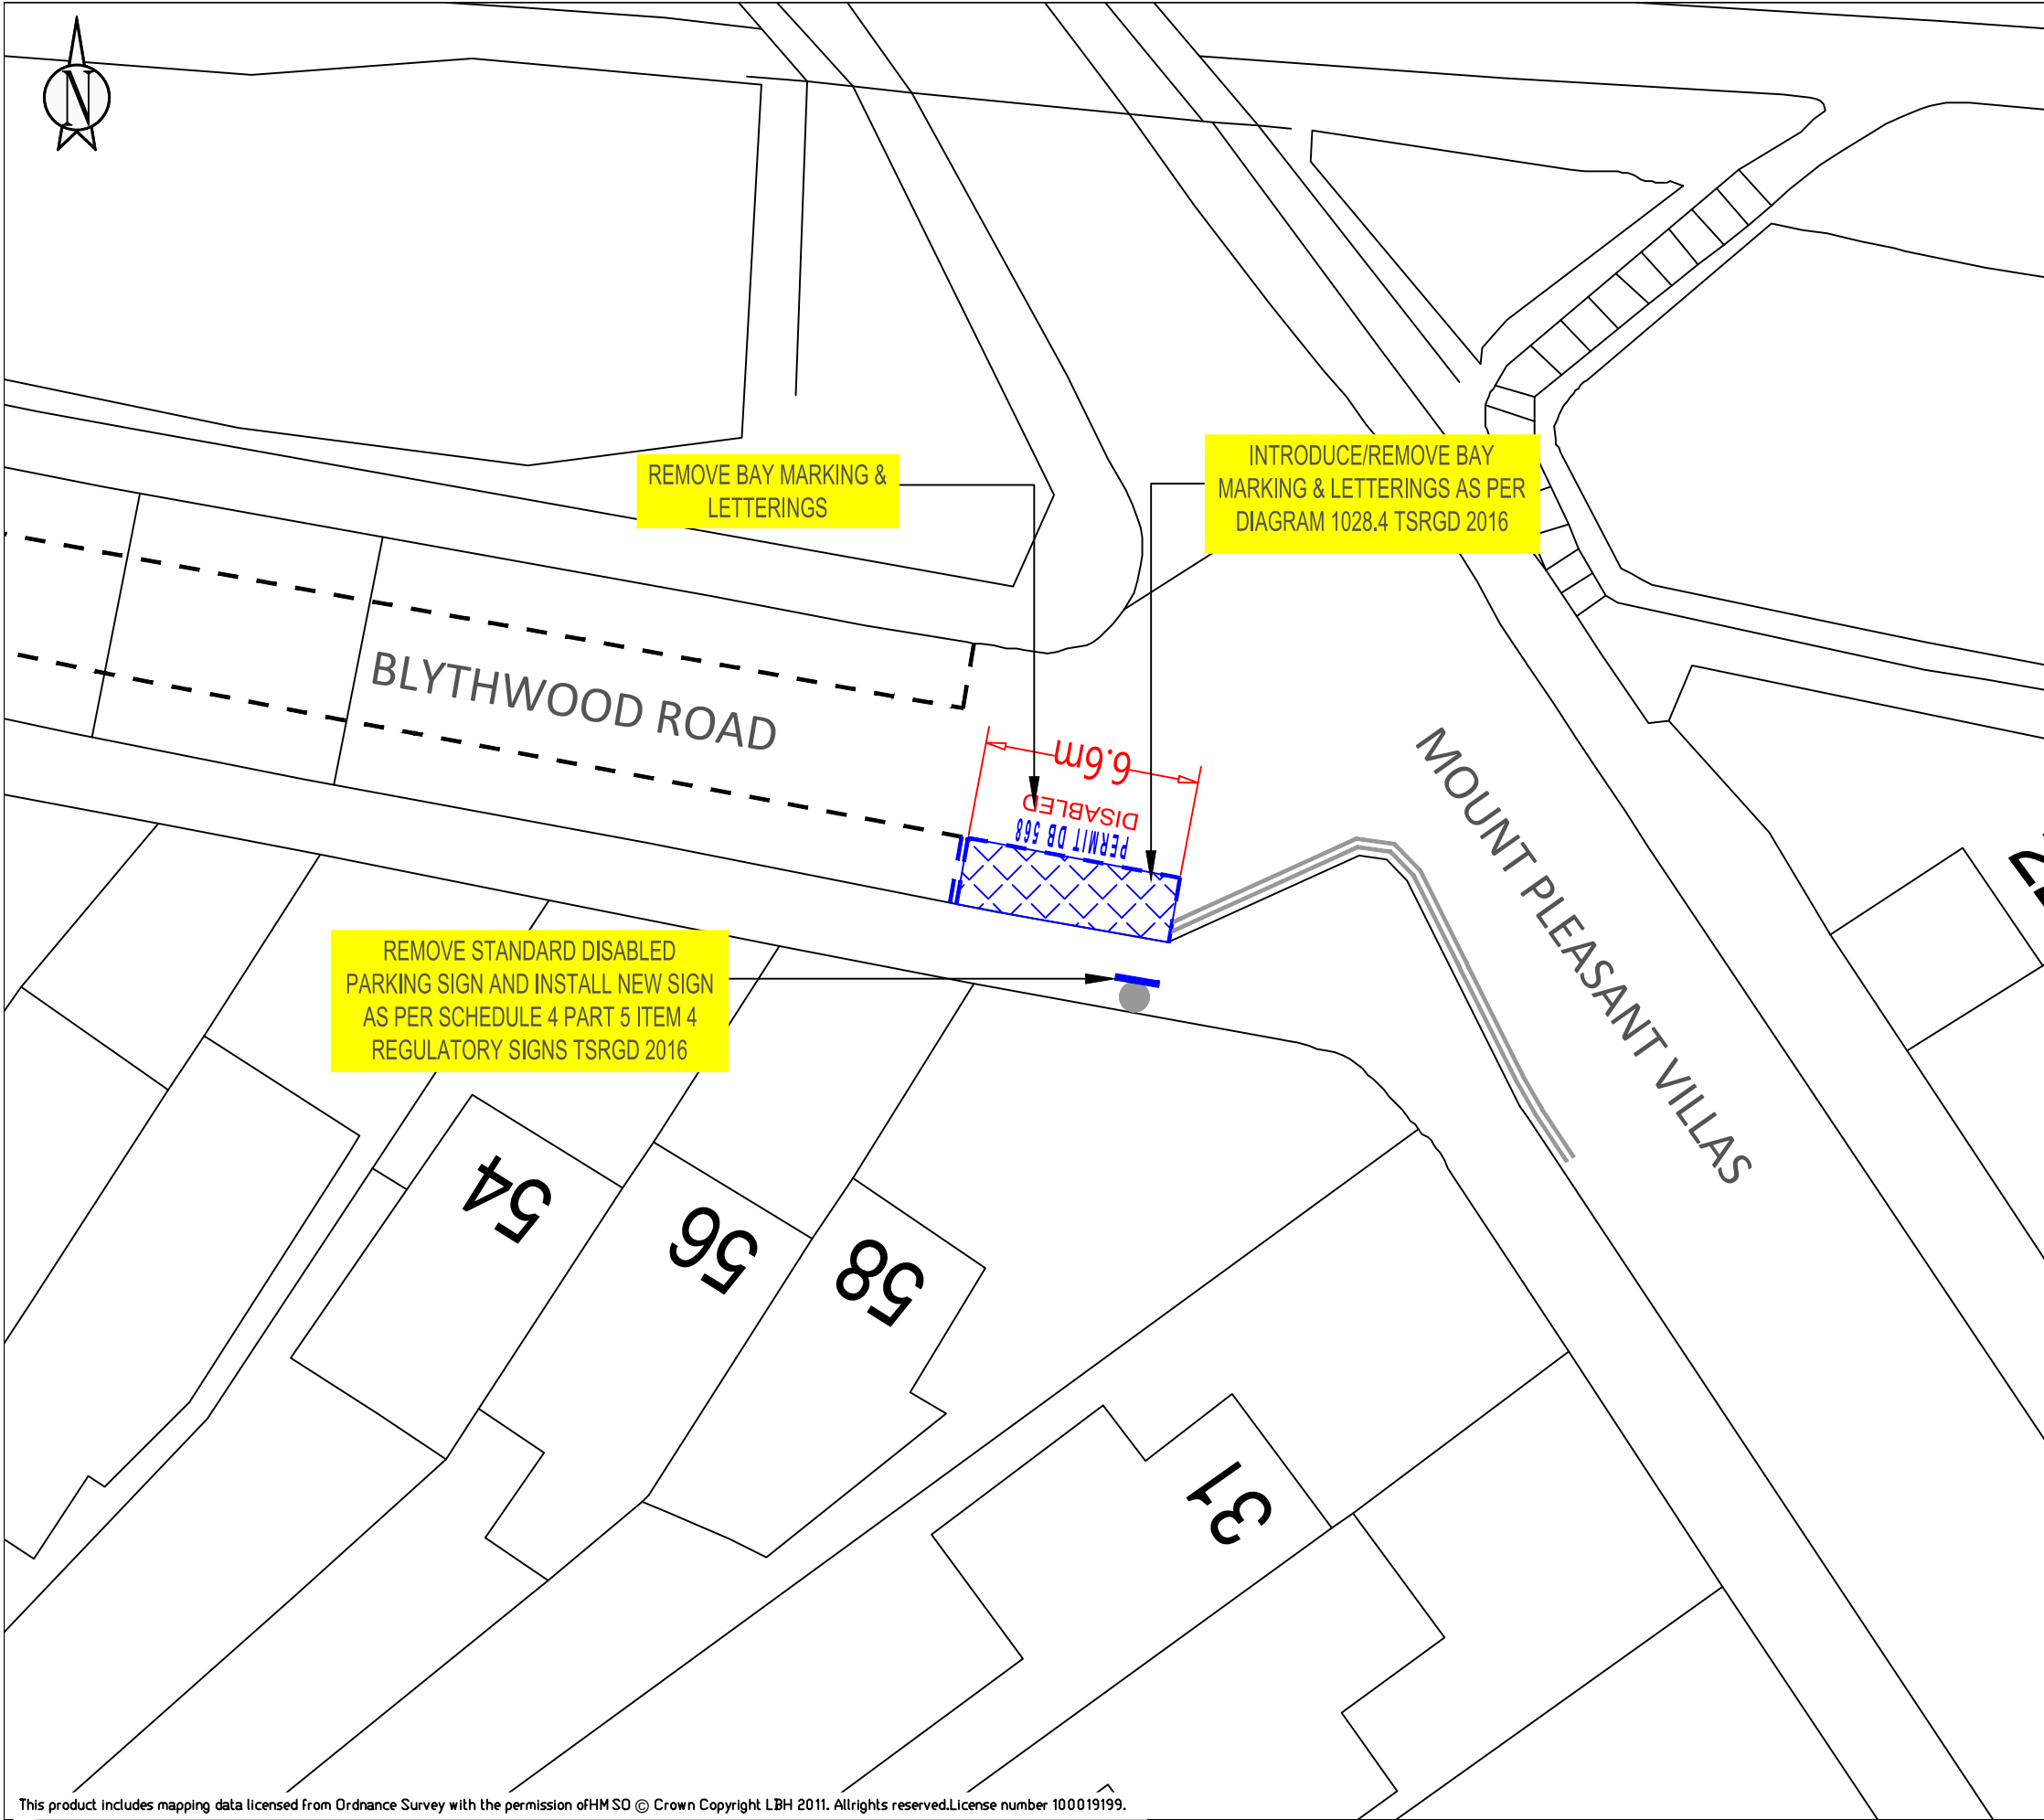

KEY	
	NEW SINGLE YELLOW LINE
	NEW DOUBLE YELLOW LINE
	NEW KERB BLIP MARKINGS
	NEW PARKING BAY MARKINGS
	NEW DEDICATED DISABLED PARKING BAY LOCATION
	NEW DISABLED PARKING BAY LOCATION
	NEW 76MM POST WITH SIGN
	REMOVE SINGLE YELLOW LINE
	REMOVE DOUBLE YELLOW LINE
	REMOVE KERB BLIP MARKINGS
	REMOVE PARKING BAY MARKINGS
	REMOVE 76MM POST WITH SIGN
	LAMP COLUMN WITH SIGN
	DROPPED KERB/CROSSOVER



SITE LOCATION:
OUTSIDE No 56 BLYTHWOOD ROAD, N4


WORKS:
INSTALL DEDICATED DISABLED PERMIT BAY

ENVIRONMENT AND NEIGHBORHOODS
PARKING SCHEMES
4th FLOOR ALEX HOUSE, 10 STATION ROAD
WOOD GREEN, LONDON N22 7TR


SCALE:
1:200 @ A3

DRAWN: CM	CHECK: AB	DATE DRAWN: 19/12/2024
--------------	--------------	---------------------------

BATCH NO. DPB-2024-05	
--------------------------	--

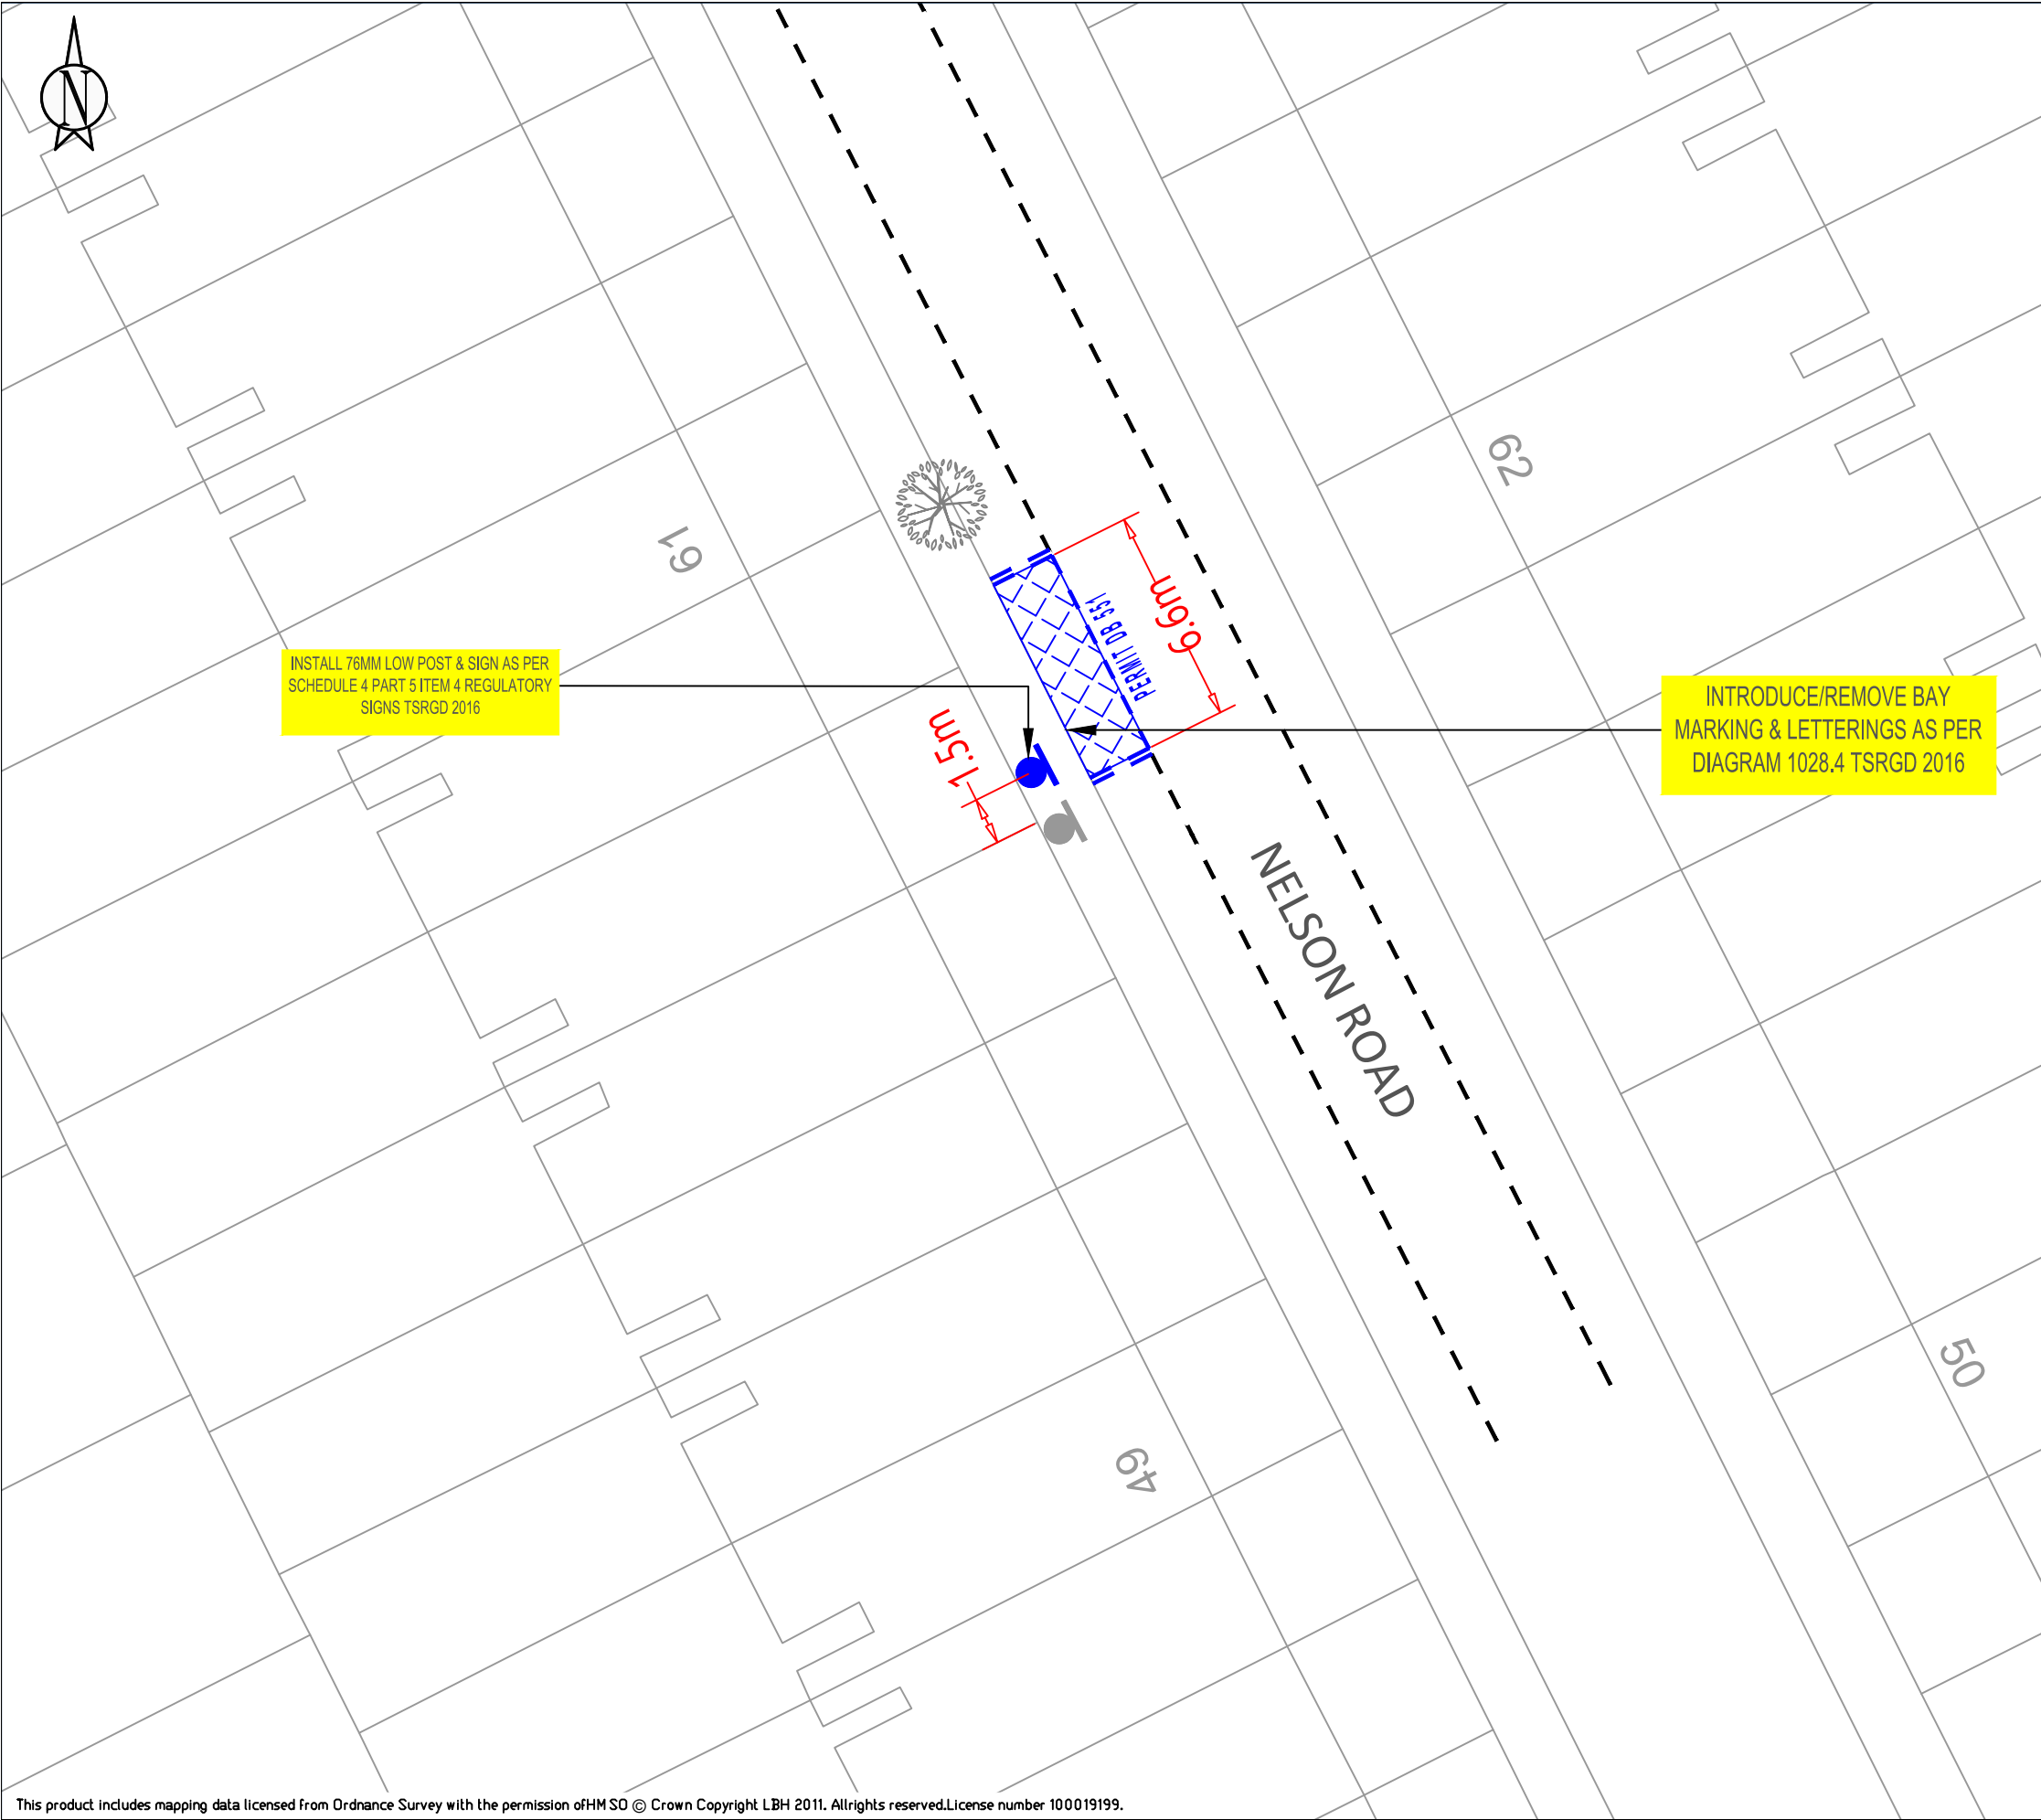

KEY	
	NEW SINGLE YELLOW LINE
	NEW DOUBLE YELLOW LINE
	NEW KERB BLIP MARKINGS
	NEW PARKING BAY MARKINGS
	NEW DEDICATED DISABLED PARKING BAY LOCATION
	NEW DISABLED PARKING BAY LOCATION
	NEW 76MM POST WITH SIGN
	REMOVE SINGLE YELLOW LINE
	REMOVE DOUBLE YELLOW LINE
	REMOVE KERB BLIP MARKINGS
	REMOVE PARKING BAY MARKINGS
	REMOVE 76MM POST WITH SIGN
	LAMP COLUMN WITH SIGN
	DROPPED KERB/CROSSOVER

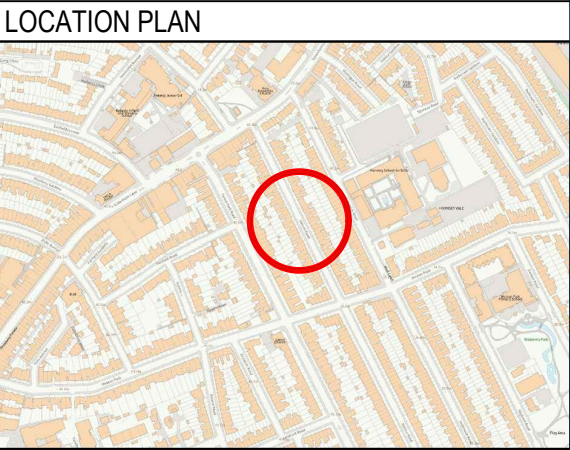

SITE LOCATION:
OUTSIDE 57 NELSON ROAD, N8


WORKS:
INSTALL DEDICATED DISABLED PERMIT BAY

ENVIRONMENT AND NEIGHBORHOODS
PARKING SCHEMES
4th FLOOR ALEX HOUSE, 10 STATION ROAD
WOOD GREEN, LONDON N22 7TR

SCALE:
1:200 @ A3

DRAWN: CM	CHECK: AB	DATE DRAWN: 19/12/2024
--------------	--------------	---------------------------

BATCH NO. DPB-2024-05	
--------------------------	--

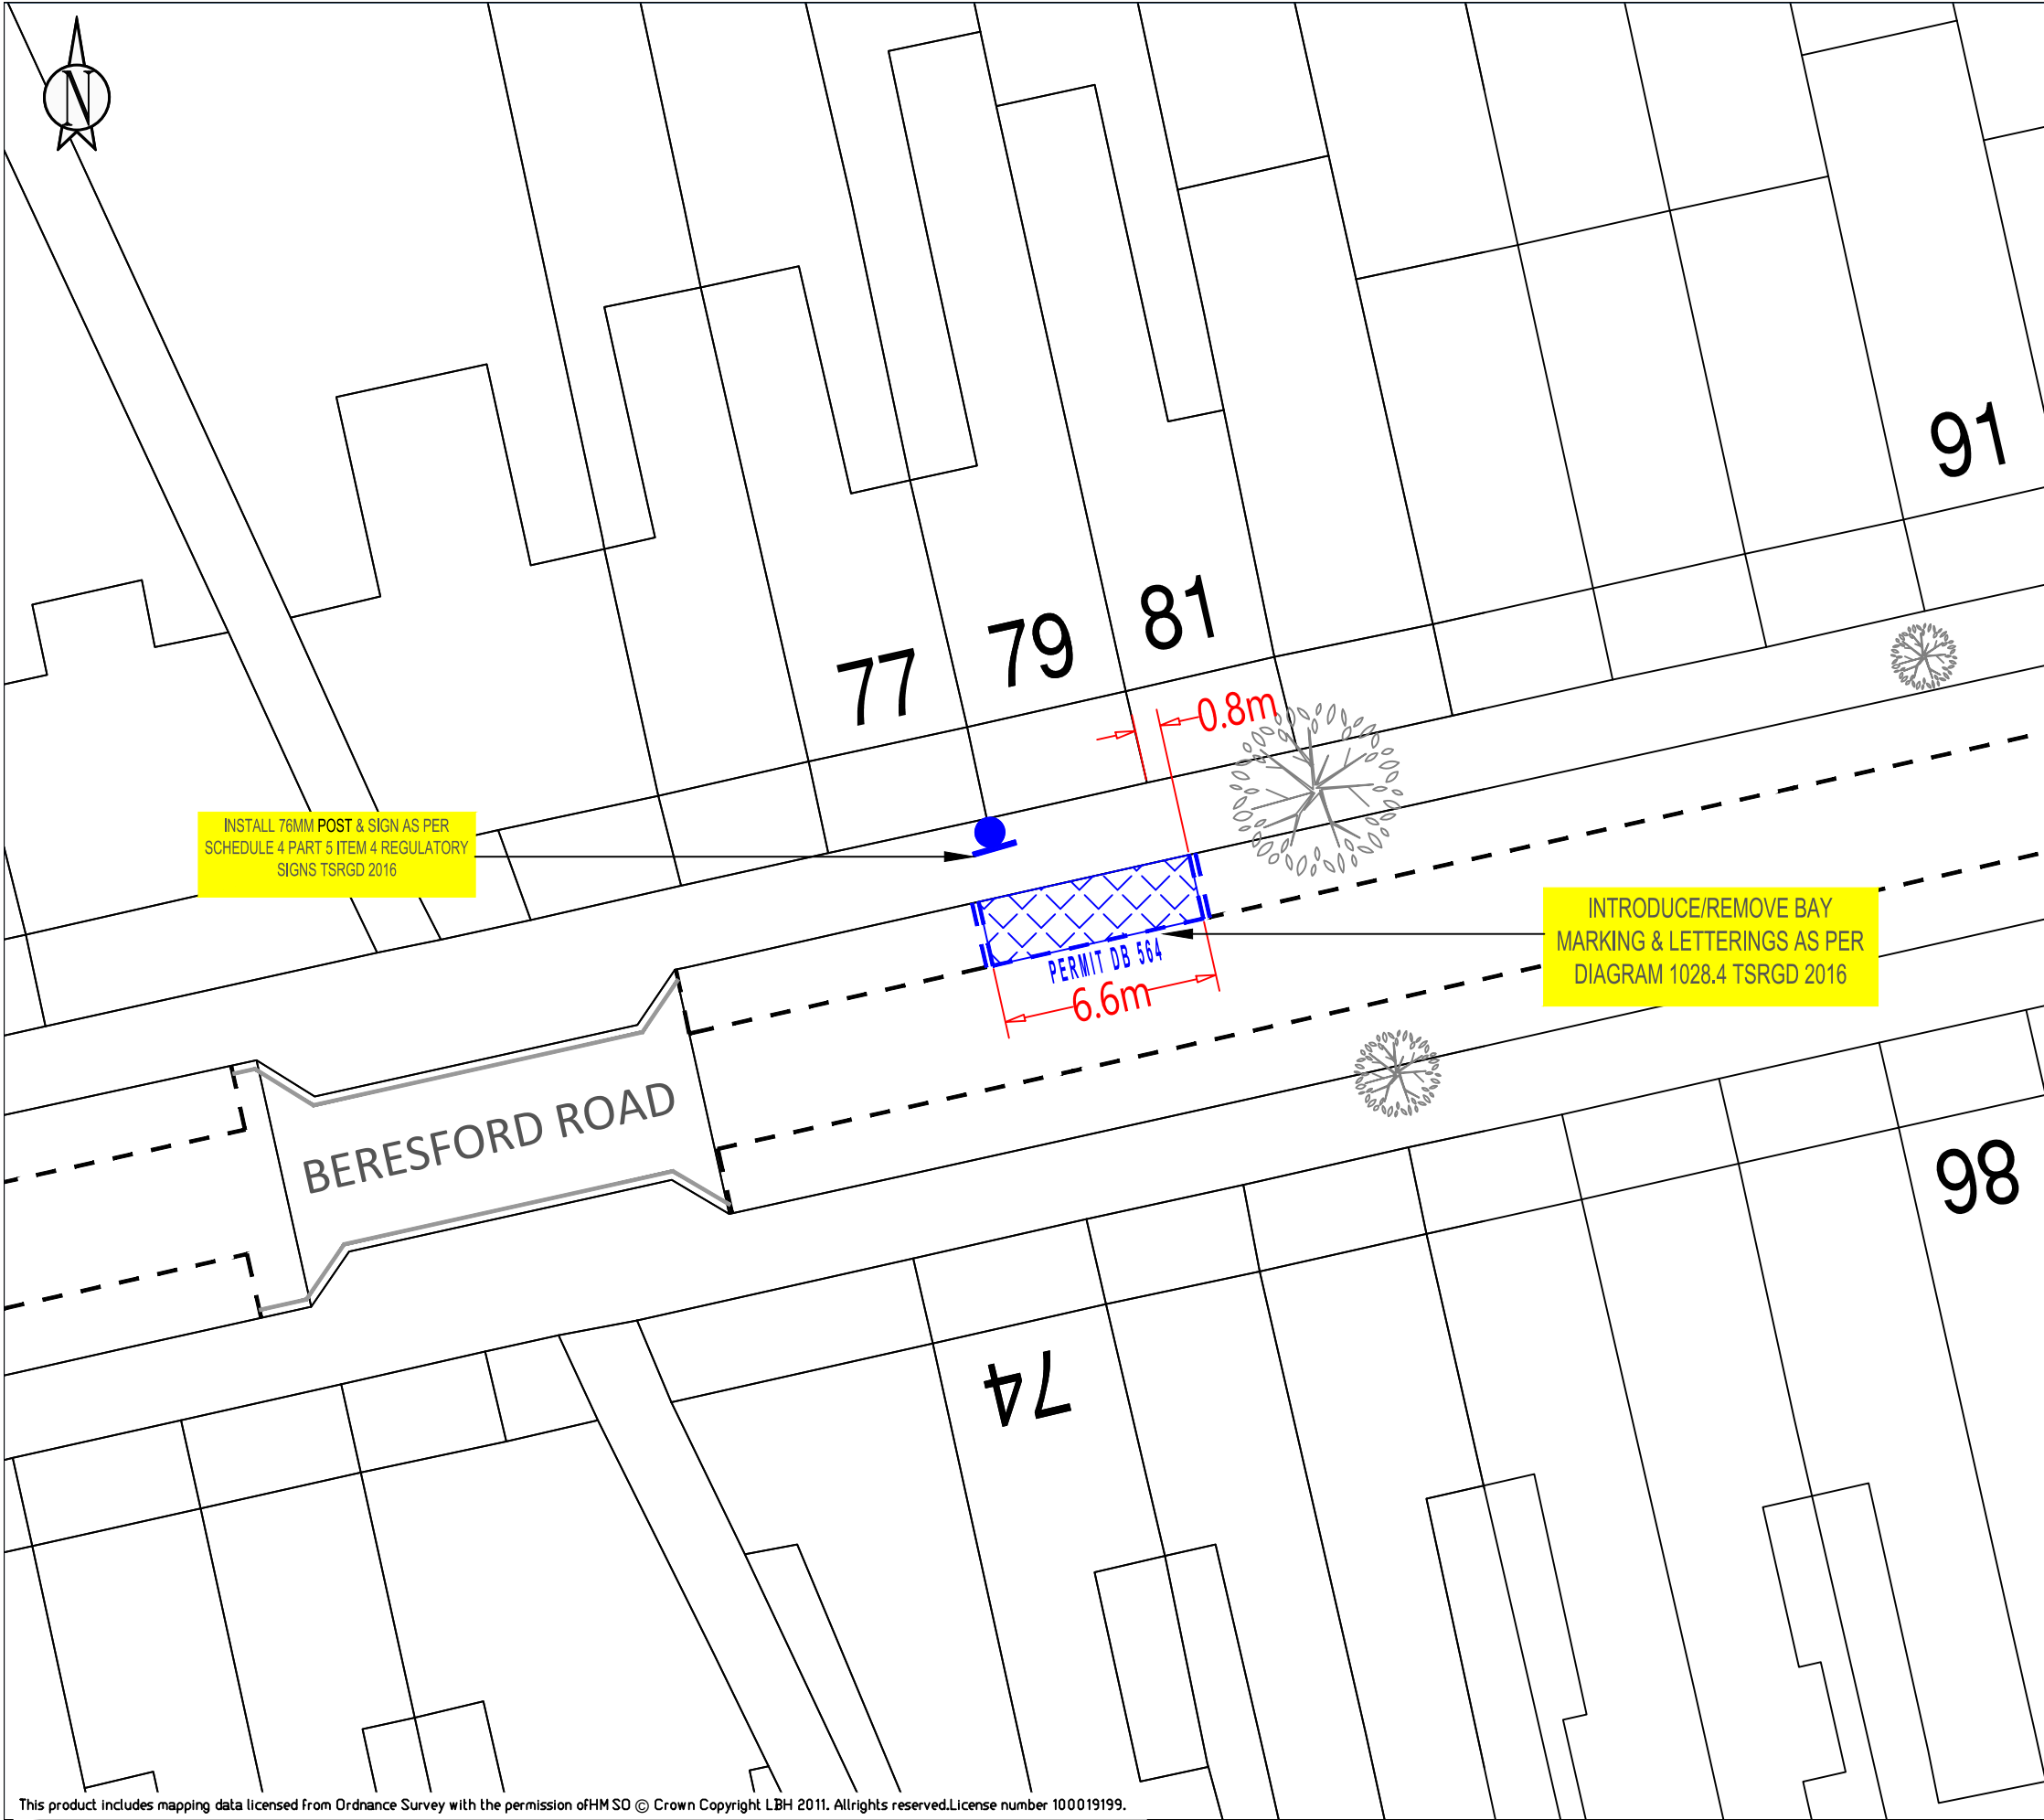

KEY	
	NEW SINGLE YELLOW LINE
	NEW DOUBLE YELLOW LINE
	NEW KERB BLIP MARKINGS
	NEW PARKING BAY MARKINGS
	NEW DEDICATED DISABLED PARKING BAY LOCATION
	NEW DISABLED PARKING BAY LOCATION
	NEW 76MM POST WITH SIGN
	REMOVE SINGLE YELLOW LINE
	REMOVE DOUBLE YELLOW LINE
	REMOVE KERB BLIP MARKINGS
	REMOVE PARKING BAY MARKINGS
	REMOVE 76MM POST WITH SIGN
	LAMP COLUMN WITH SIGN
	DROPPED KERB/CROSSOVER



SITE LOCATION:
OUTSIDE No 79 BERESFORD ROAD, N8


WORKS:
INSTALL DEDICATED DISABLED PERMIT BAY


ENVIRONMENT AND NEIGHBORHOODS
PARKING SCHEMES
4th FLOOR ALEX HOUSE, 10 STATION ROAD
WOOD GREEN, LONDON N22 7TR

SCALE:
1:200 @ A3


DRAWN: CM	CHECK: AB	DATE DRAWN: 19/12/2024
--------------	--------------	---------------------------

BATCH NO. DPB-2024-05	
--------------------------	--

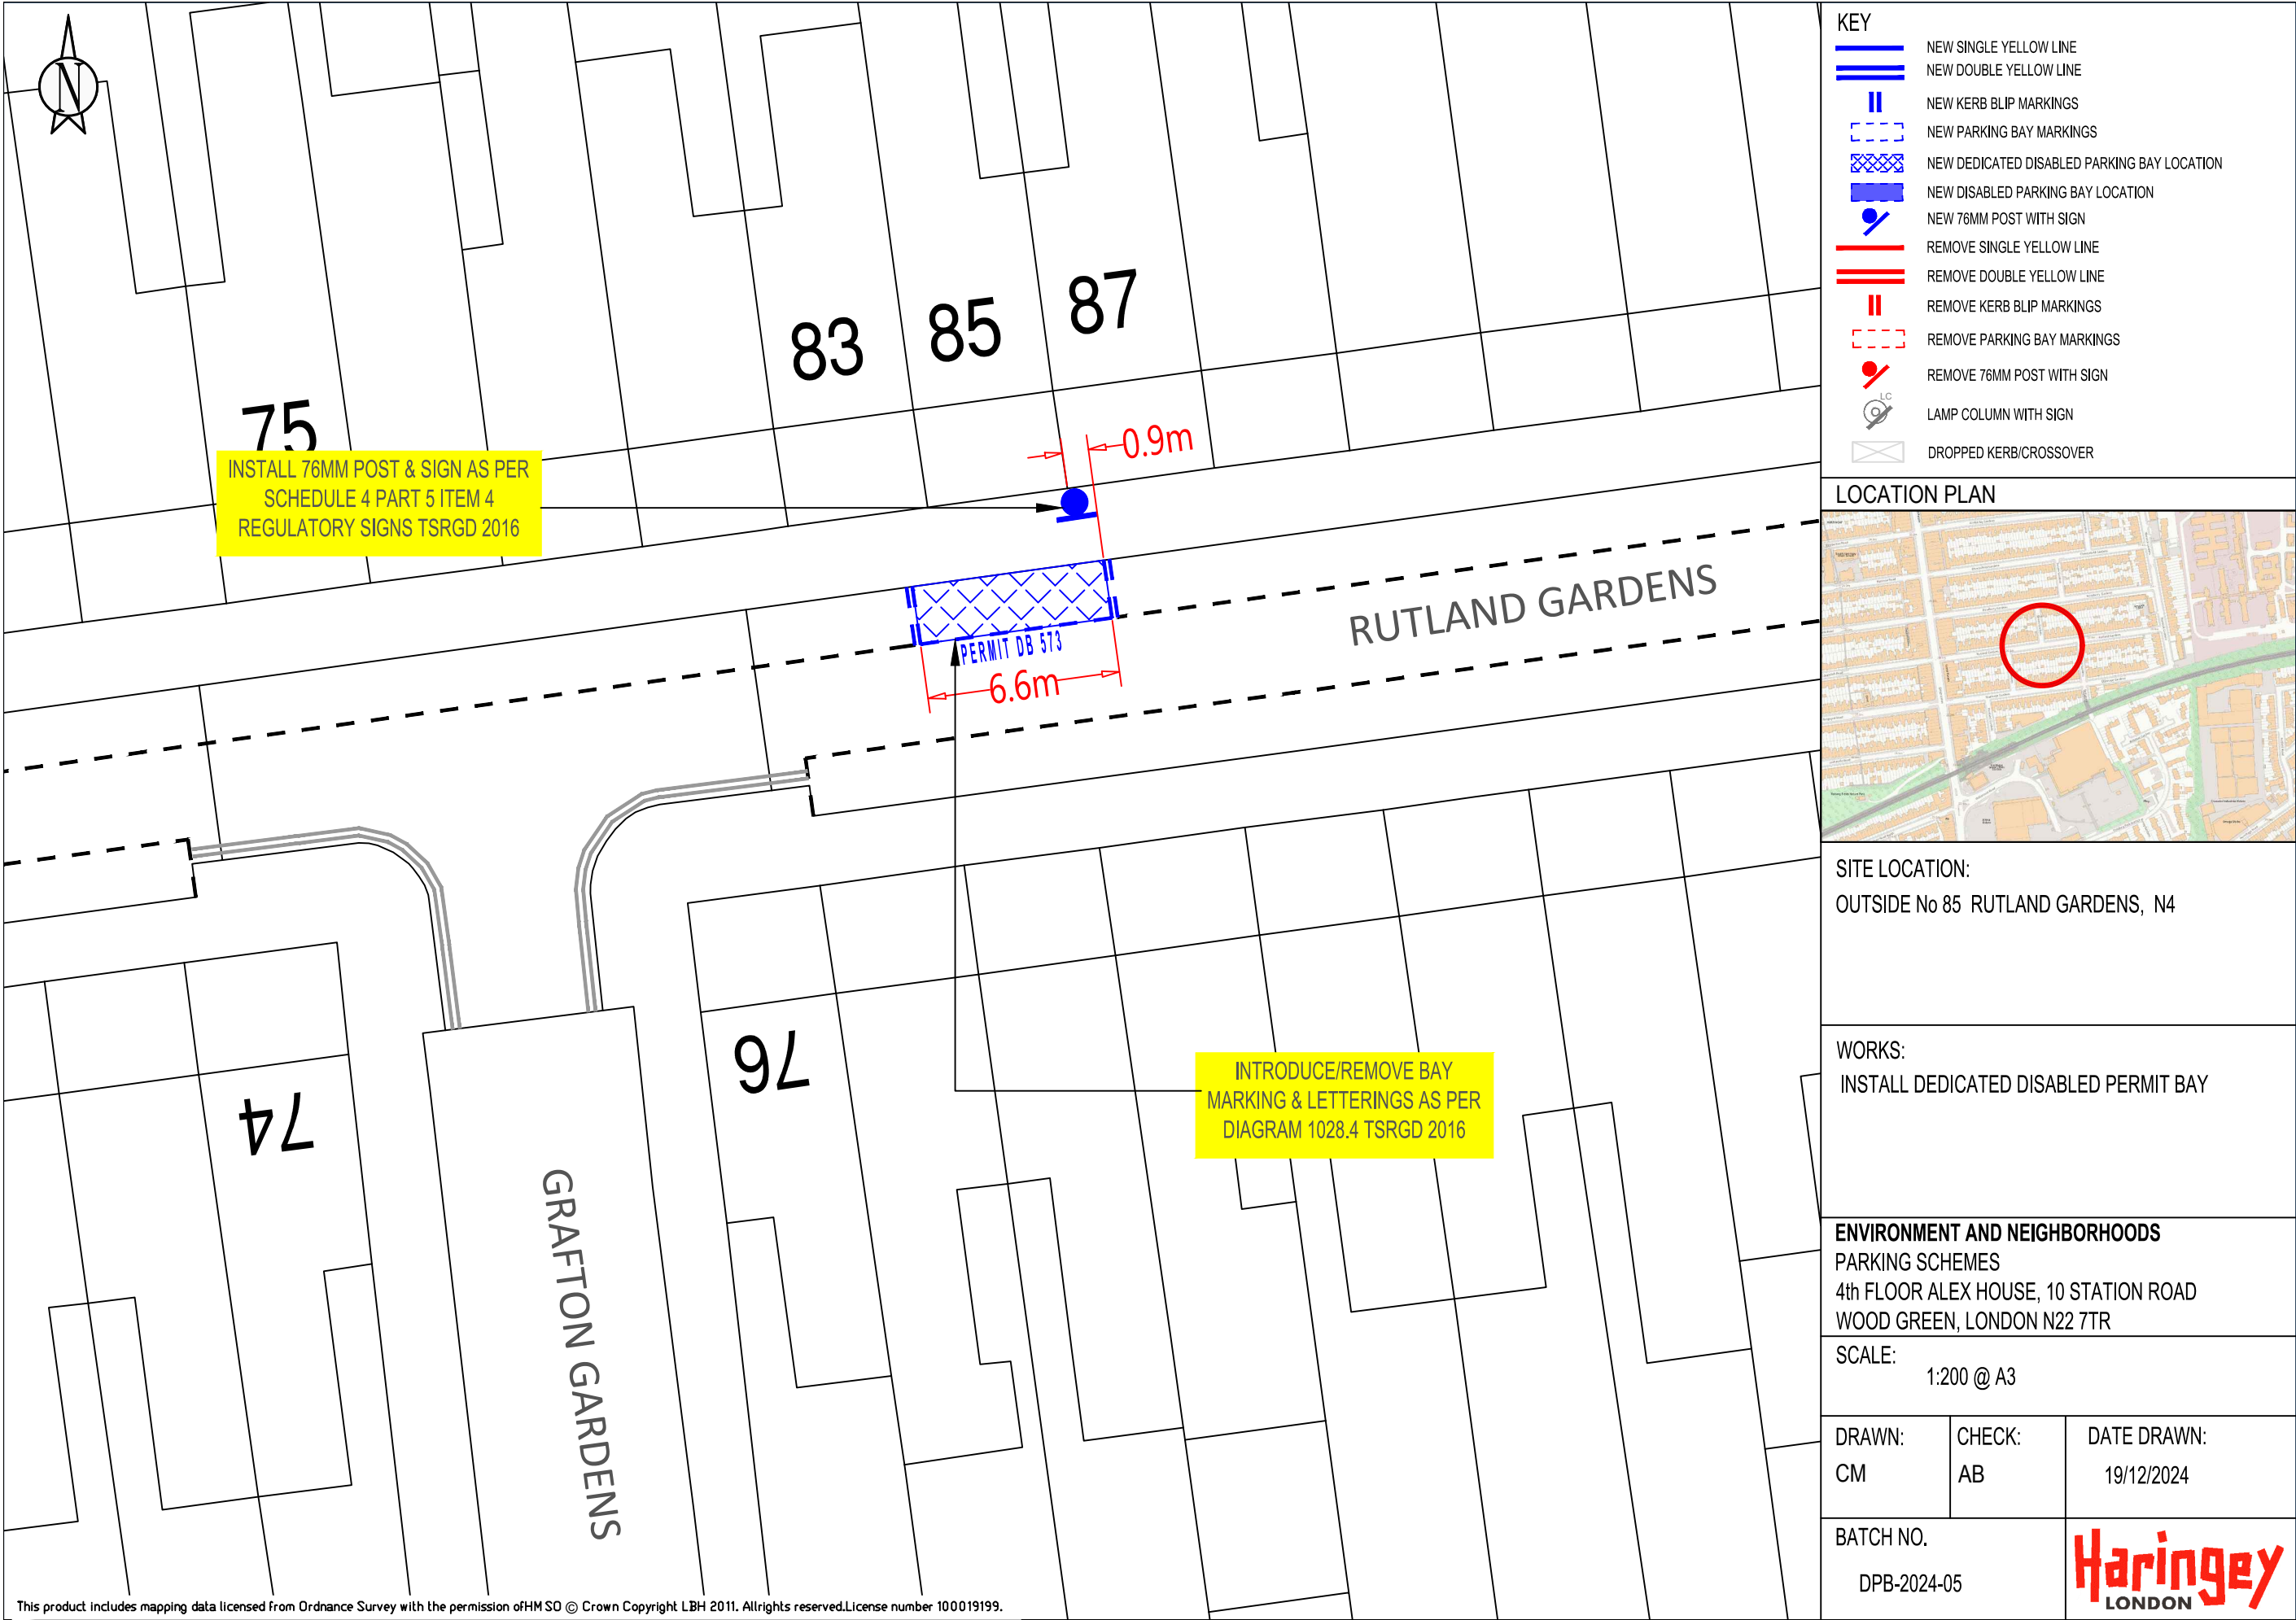

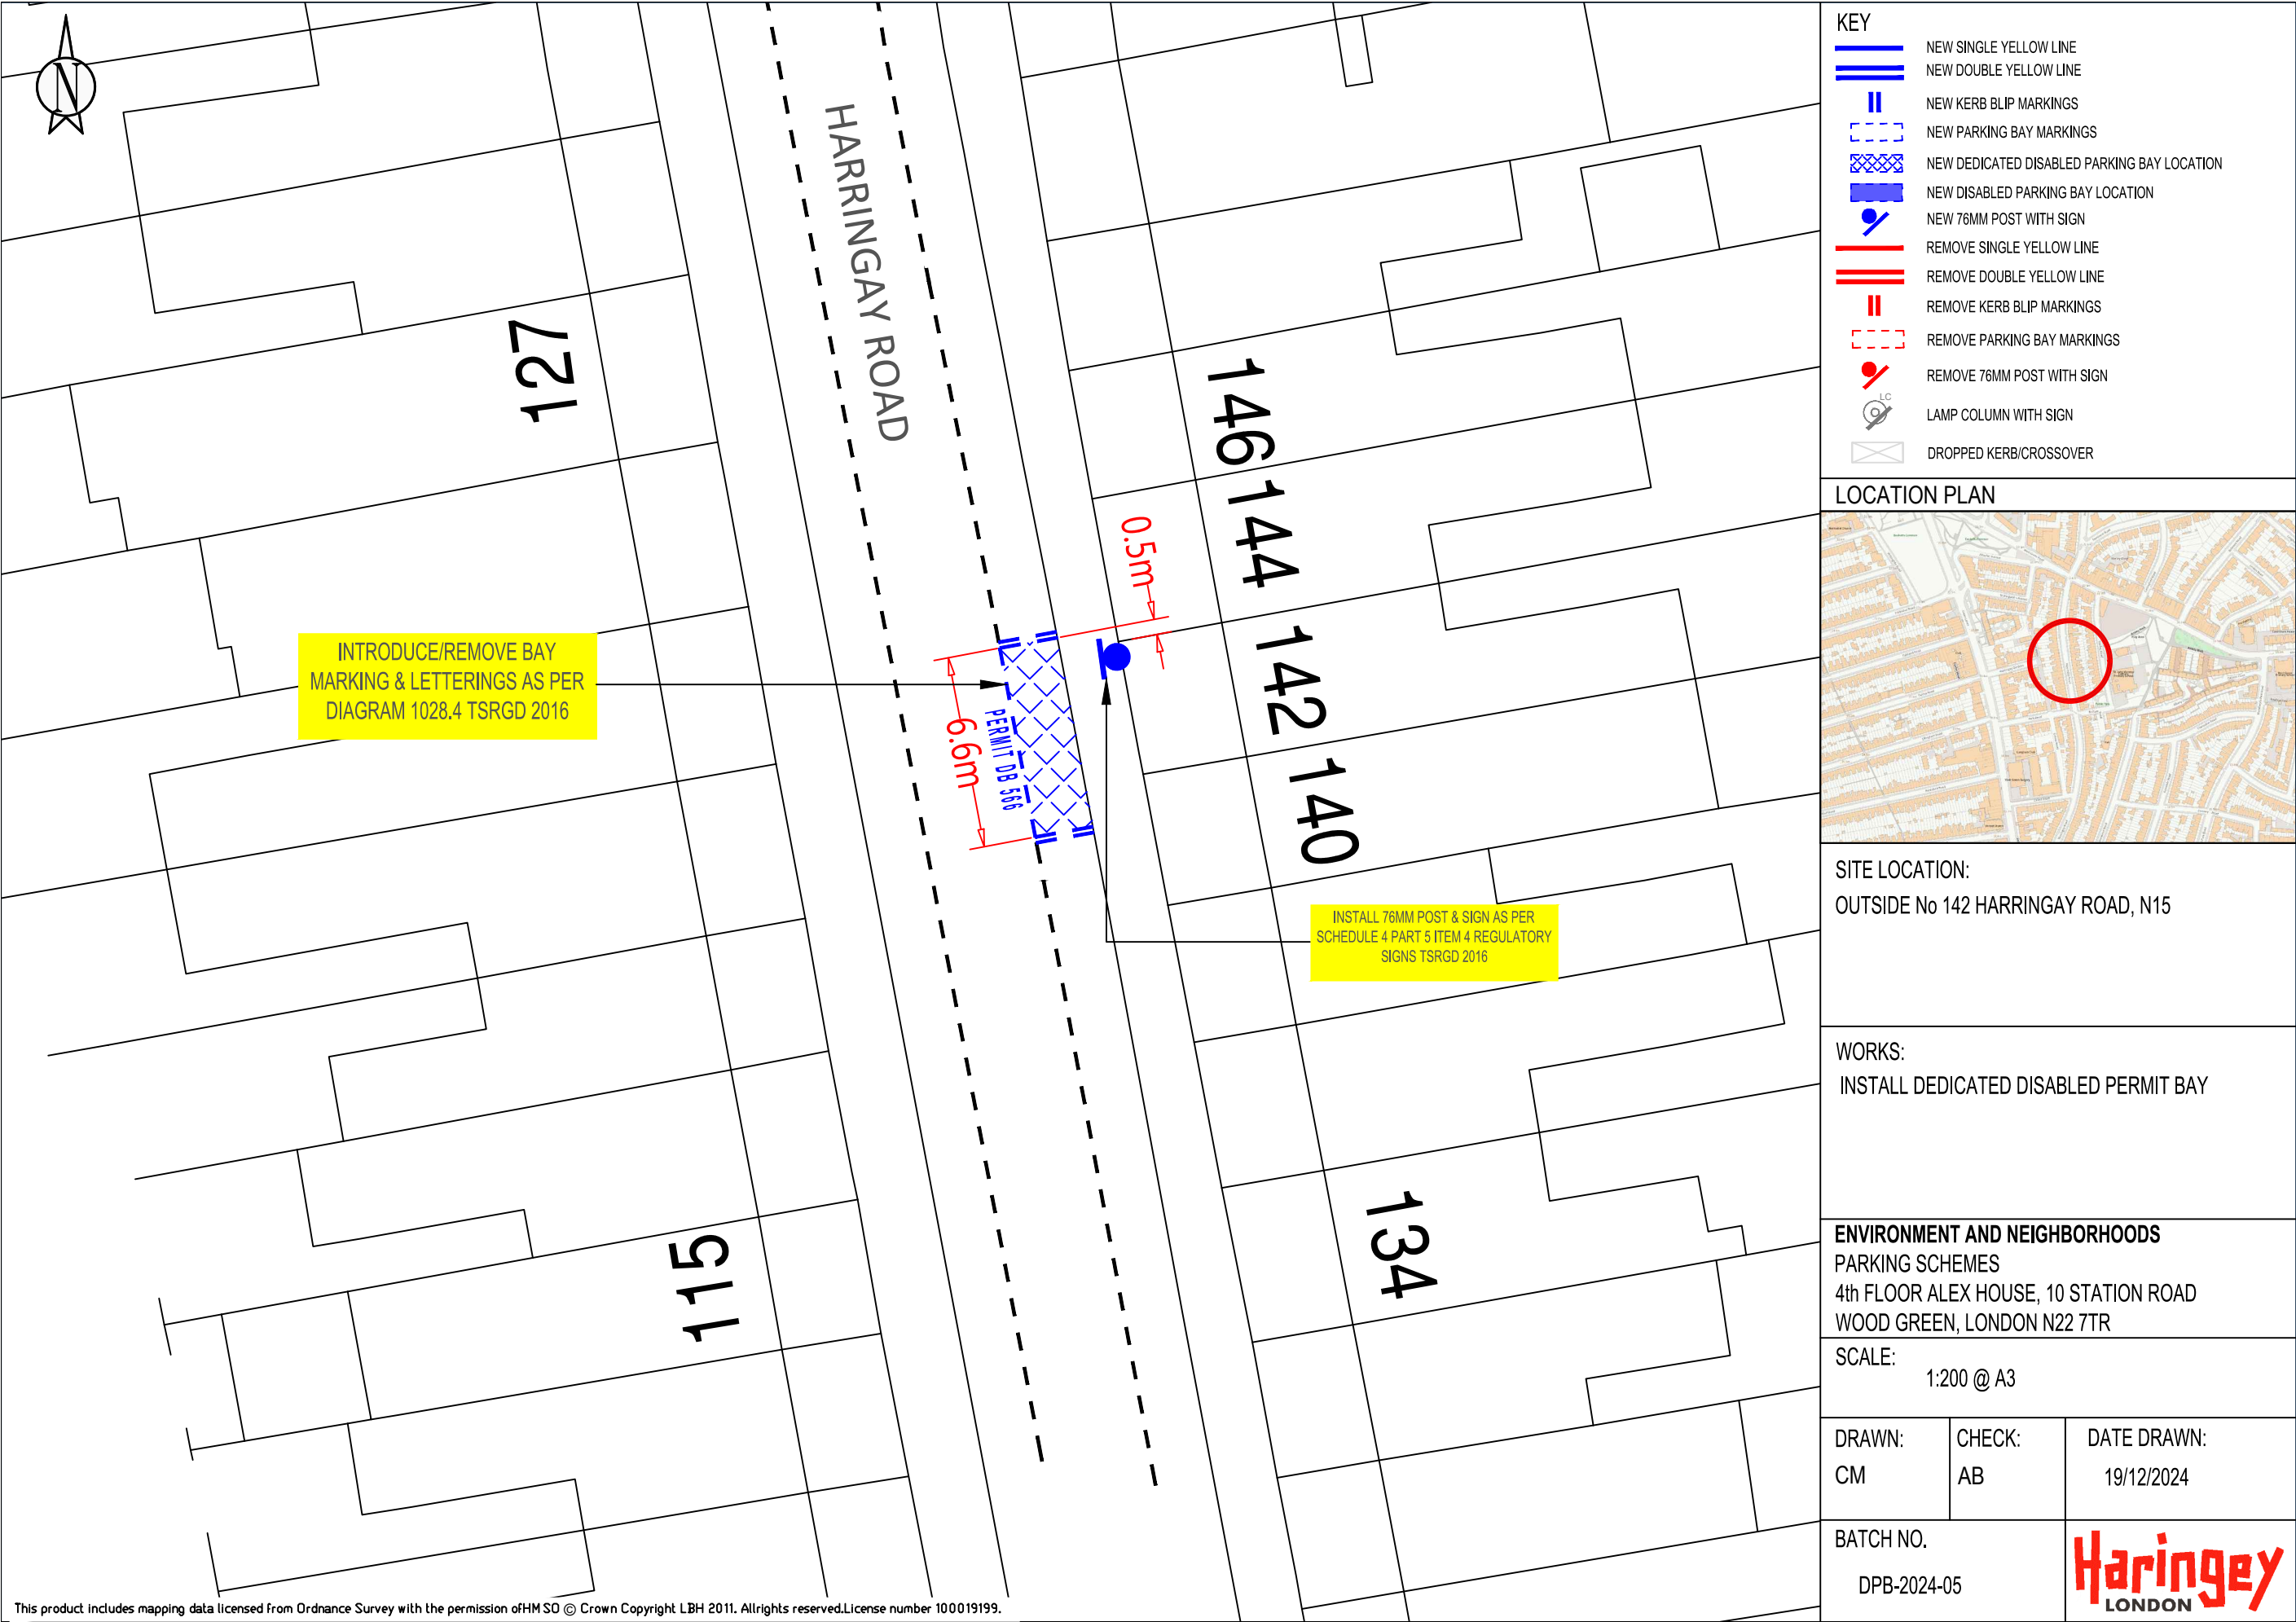

KEY	
	NEW SINGLE YELLOW LINE
	NEW DOUBLE YELLOW LINE
	NEW KERB BLIP MARKINGS
	NEW PARKING BAY MARKINGS
	NEW DEDICATED DISABLED PARKING BAY LOCATION
	NEW DISABLED PARKING BAY LOCATION
	NEW 76MM POST WITH SIGN
	REMOVE SINGLE YELLOW LINE
	REMOVE DOUBLE YELLOW LINE
	REMOVE KERB BLIP MARKINGS
	REMOVE PARKING BAY MARKINGS
	REMOVE 76MM POST WITH SIGN
	LAMP COLUMN WITH SIGN
	DROPPED KERB/CROSSOVER

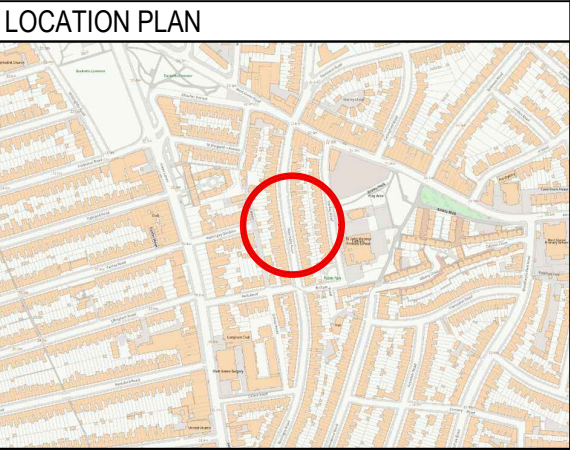

SITE LOCATION:
OUTSIDE No 142 HARRINGAY ROAD, N15


WORKS:
INSTALL DEDICATED DISABLED PERMIT BAY

ENVIRONMENT AND NEIGHBORHOODS
PARKING SCHEMES
4th FLOOR ALEX HOUSE, 10 STATION ROAD
WOOD GREEN, LONDON N22 7TR


SCALE:
1:200 @ A3

DRAWN: CM	CHECK: AB	DATE DRAWN: 19/12/2024
--------------	--------------	---------------------------

BATCH NO. DPB-2024-05	
--------------------------	--

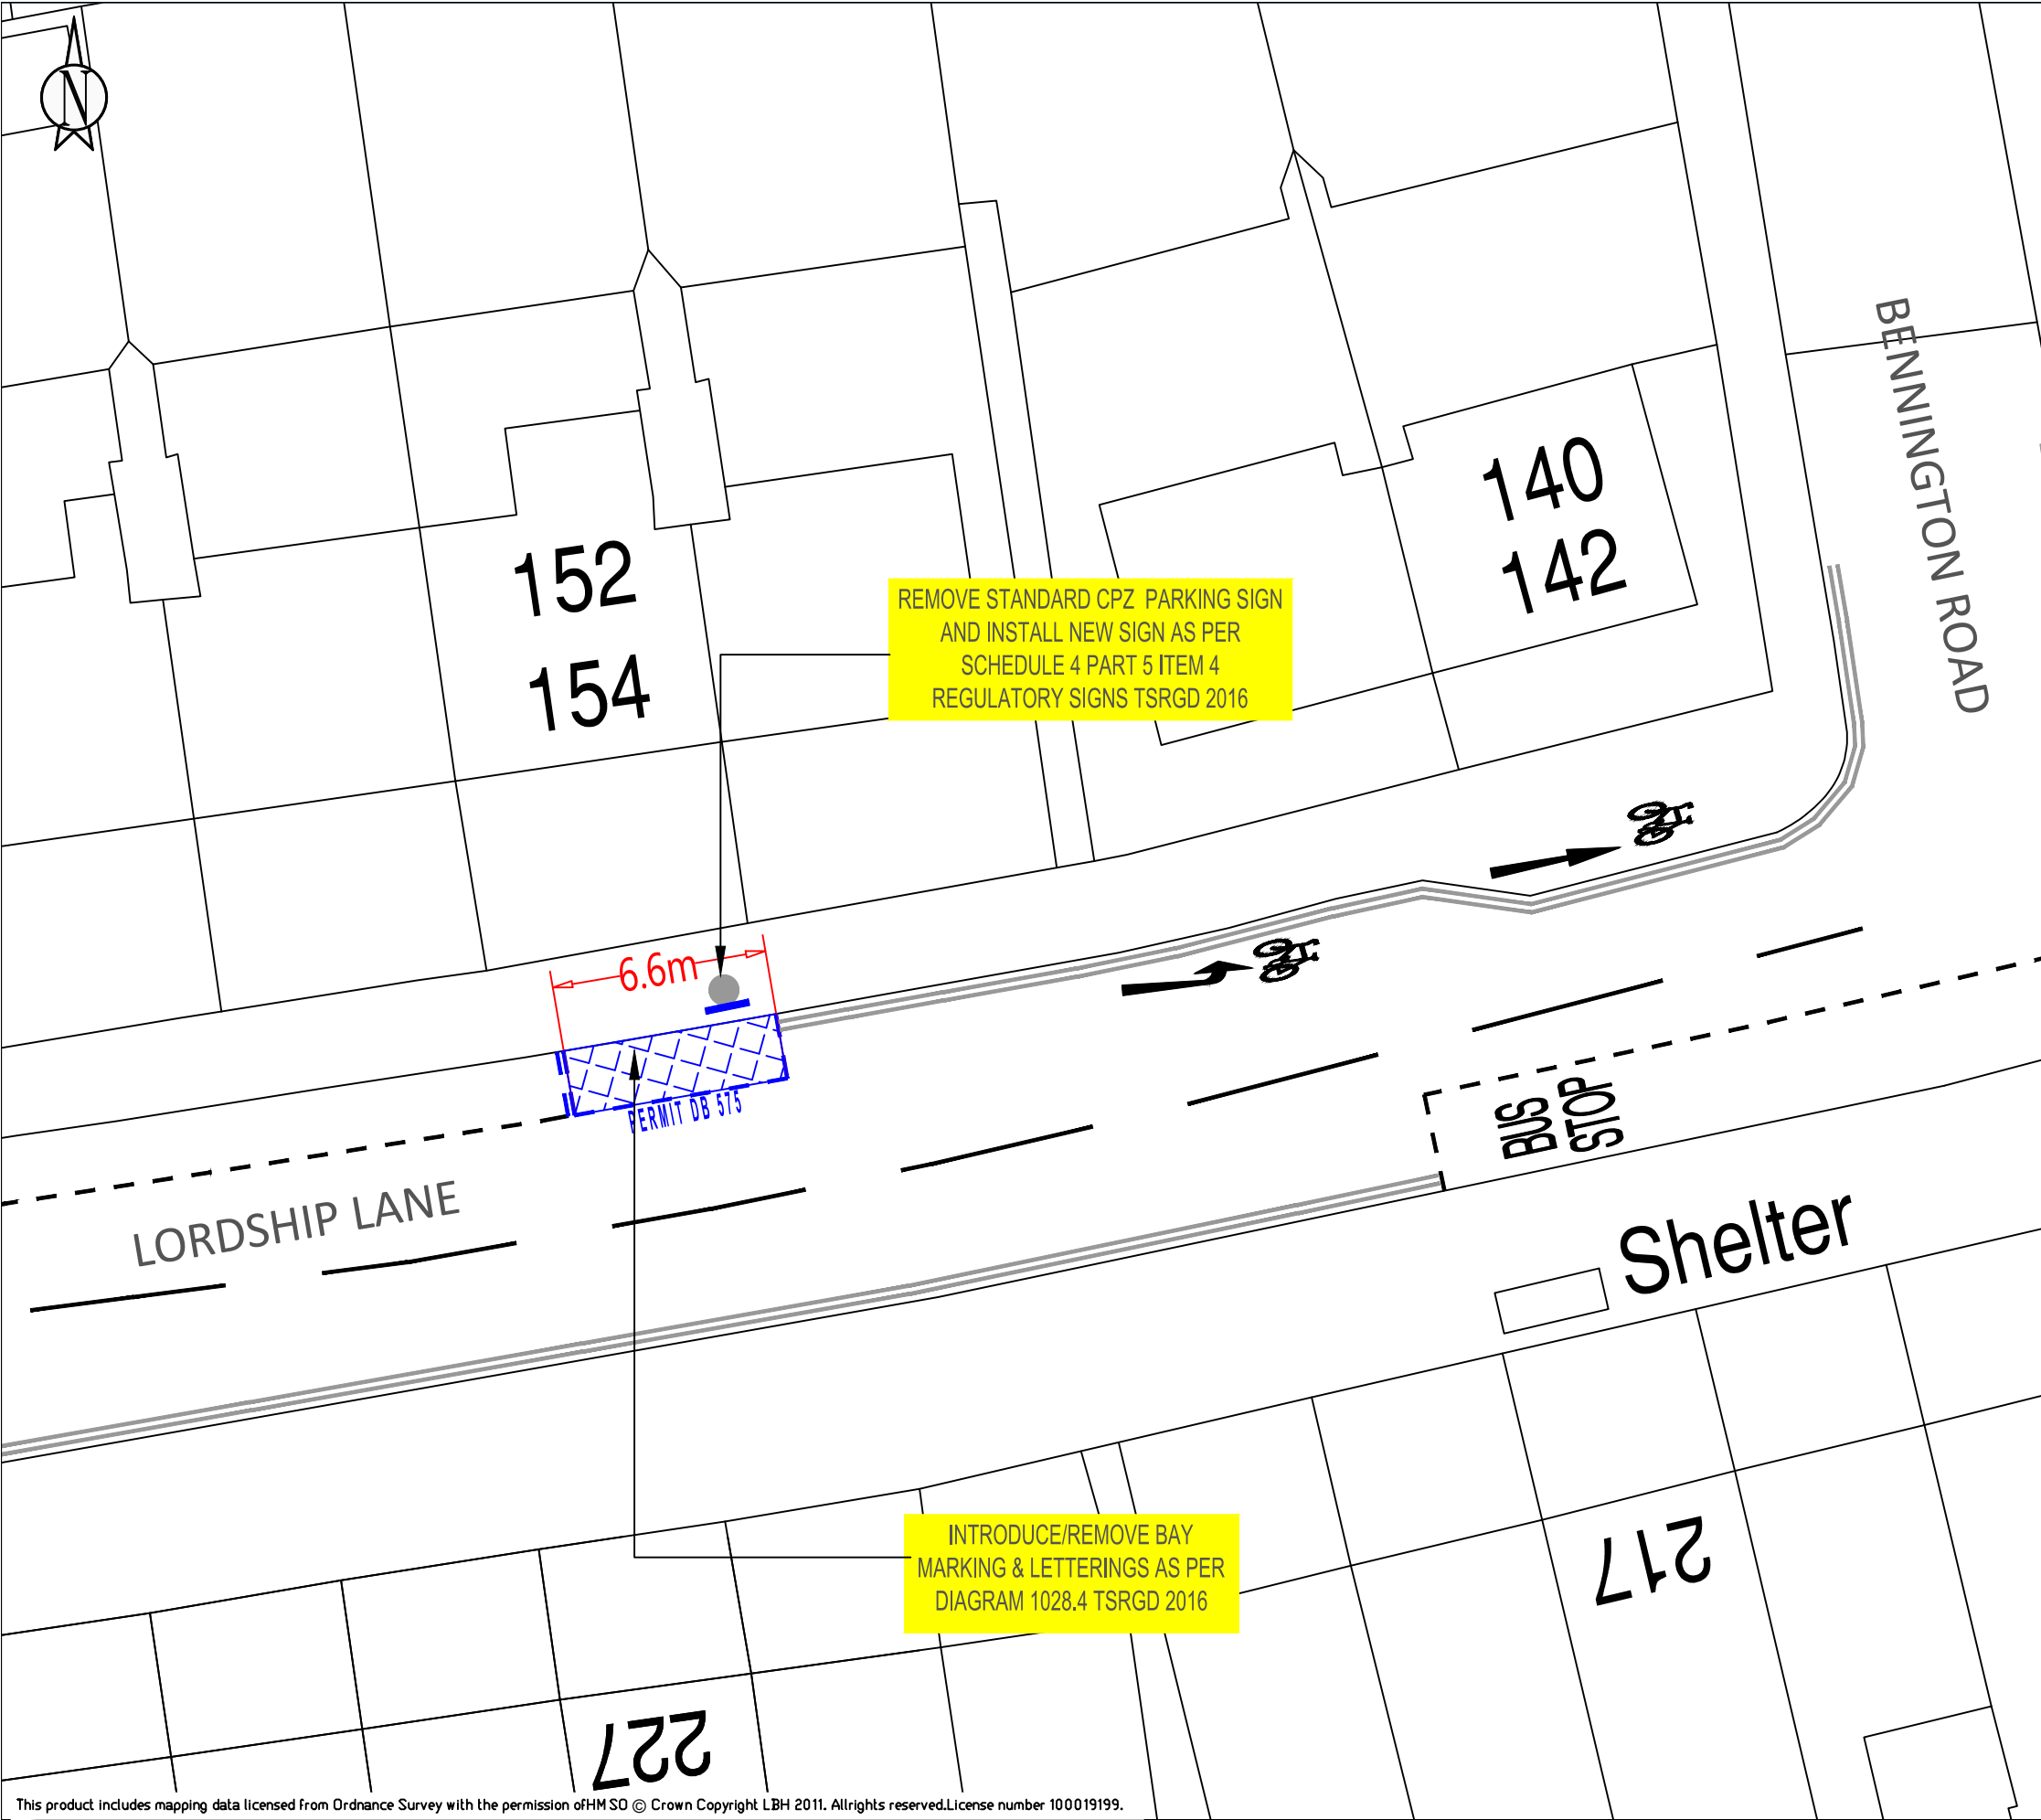

KEY	
	NEW SINGLE YELLOW LINE
	NEW DOUBLE YELLOW LINE
	NEW KERB BLIP MARKINGS
	NEW PARKING BAY MARKINGS
	NEW DEDICATED DISABLED PARKING BAY LOCATION
	NEW DISABLED PARKING BAY LOCATION
	NEW 76MM POST WITH SIGN
	REMOVE SINGLE YELLOW LINE
	REMOVE DOUBLE YELLOW LINE
	REMOVE KERB BLIP MARKINGS
	REMOVE PARKING BAY MARKINGS
	REMOVE 76MM POST WITH SIGN
	LAMP COLUMN WITH SIGN
	DROPPED KERB/CROSSOVER

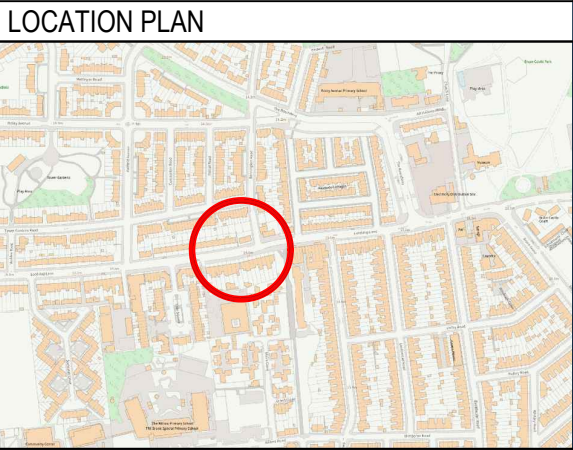

SITE LOCATION:
OUTSIDE No 142 LORDSHIP LANE, N17


WORKS:
INSTALL DEDICATED DISABLED PERMIT BAY

ENVIRONMENT AND NEIGHBORHOODS
PARKING SCHEMES
4th FLOOR ALEX HOUSE, 10 STATION ROAD
WOOD GREEN, LONDON N22 7TR


SCALE:
1:200 @ A3

DRAWN: CM	CHECK: AB	DATE DRAWN: 19/12/2024
--------------	--------------	---------------------------

BATCH NO. DPB-2024-05	
--------------------------	--

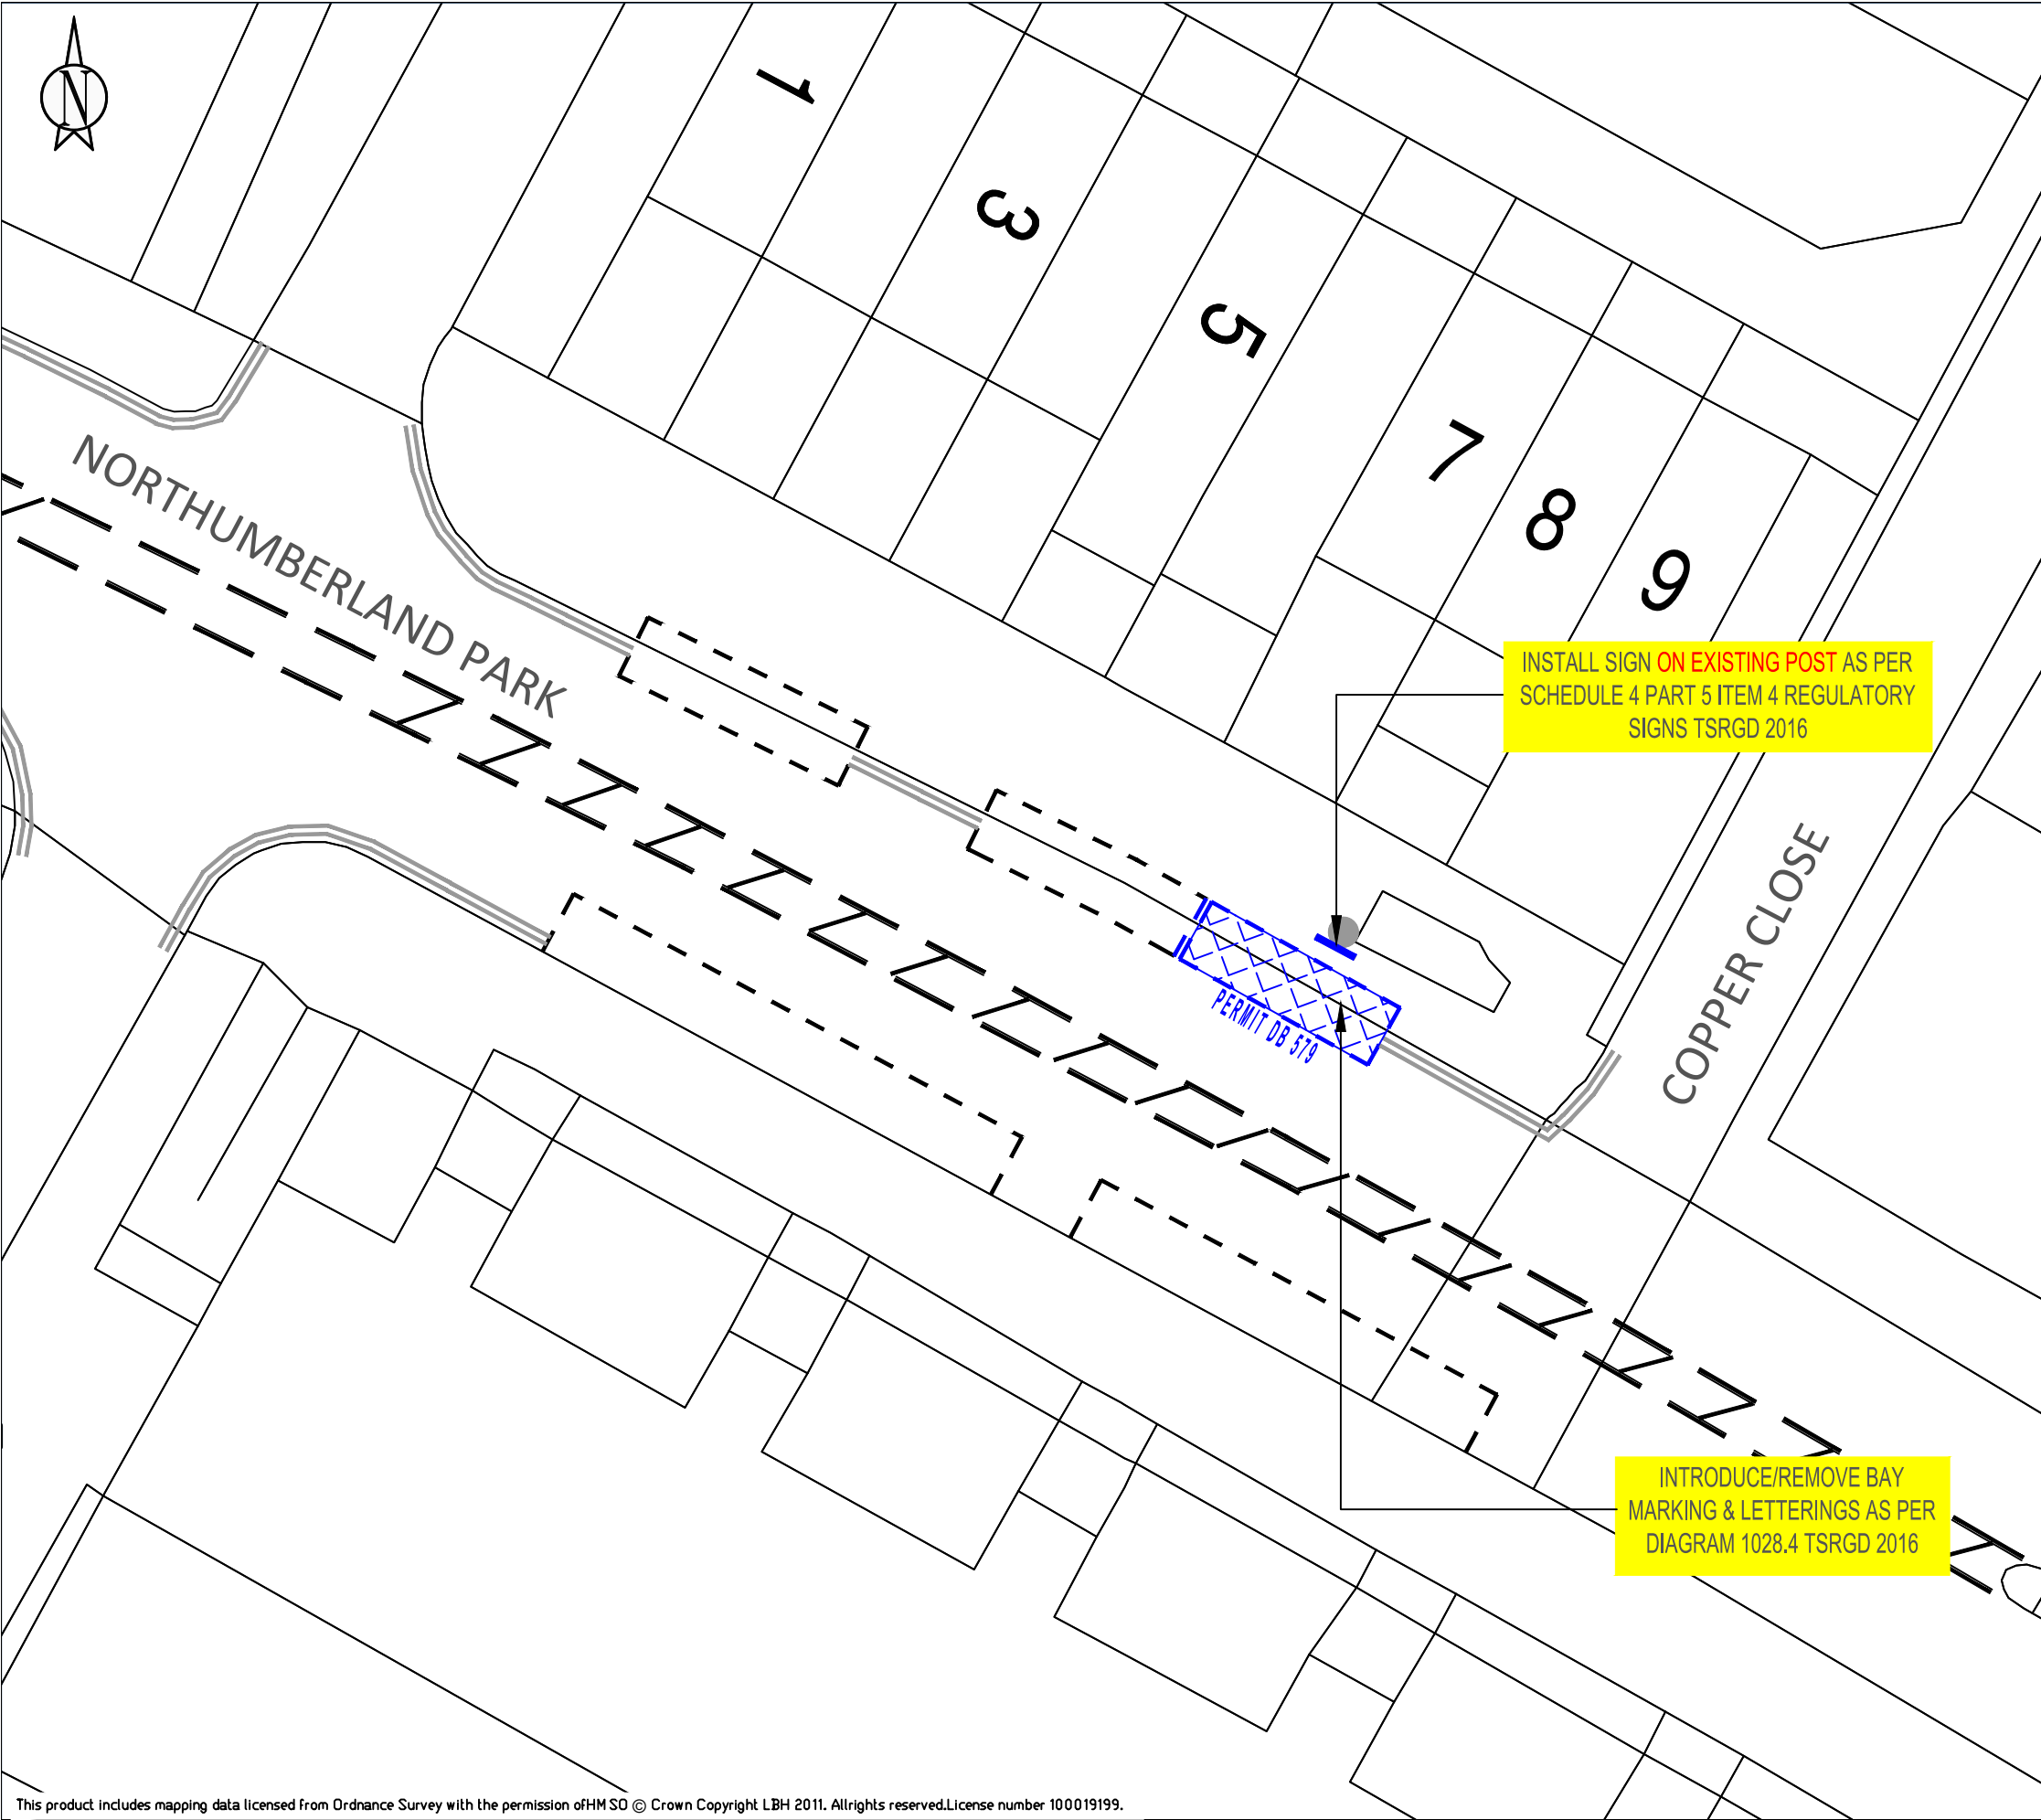

KEY	
	NEW SINGLE YELLOW LINE
	NEW DOUBLE YELLOW LINE
	NEW KERB BLIP MARKINGS
	NEW PARKING BAY MARKINGS
	NEW DEDICATED DISABLED PARKING BAY LOCATION
	NEW DISABLED PARKING BAY LOCATION
	NEW 76MM POST WITH SIGN
	REMOVE SINGLE YELLOW LINE
	REMOVE DOUBLE YELLOW LINE
	REMOVE KERB BLIP MARKINGS
	REMOVE PARKING BAY MARKINGS
	REMOVE 76MM POST WITH SIGN
	LAMP COLUMN WITH SIGN
	DROPPED KERB/CROSSOVER

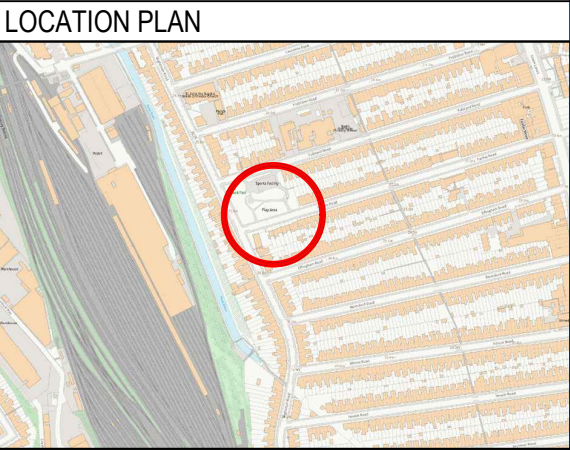

SITE LOCATION:
143 NORTHUMBERLAND PARK, N17.
OUTSIDE 8 - 9, THORNLEY CLOSE


WORKS:
INSTALL DEDICATED DISABLED PERMIT BAY

ENVIRONMENT AND NEIGHBORHOODS
PARKING SCHEMES
4th FLOOR ALEX HOUSE, 10 STATION ROAD
WOOD GREEN, LONDON N22 7TR

SCALE:
1:200 @ A3

DRAWN: CM	CHECK: AB	DATE DRAWN: 19/12/2024
--------------	--------------	---------------------------

BATCH NO. DPB-2024-05	
--------------------------	--

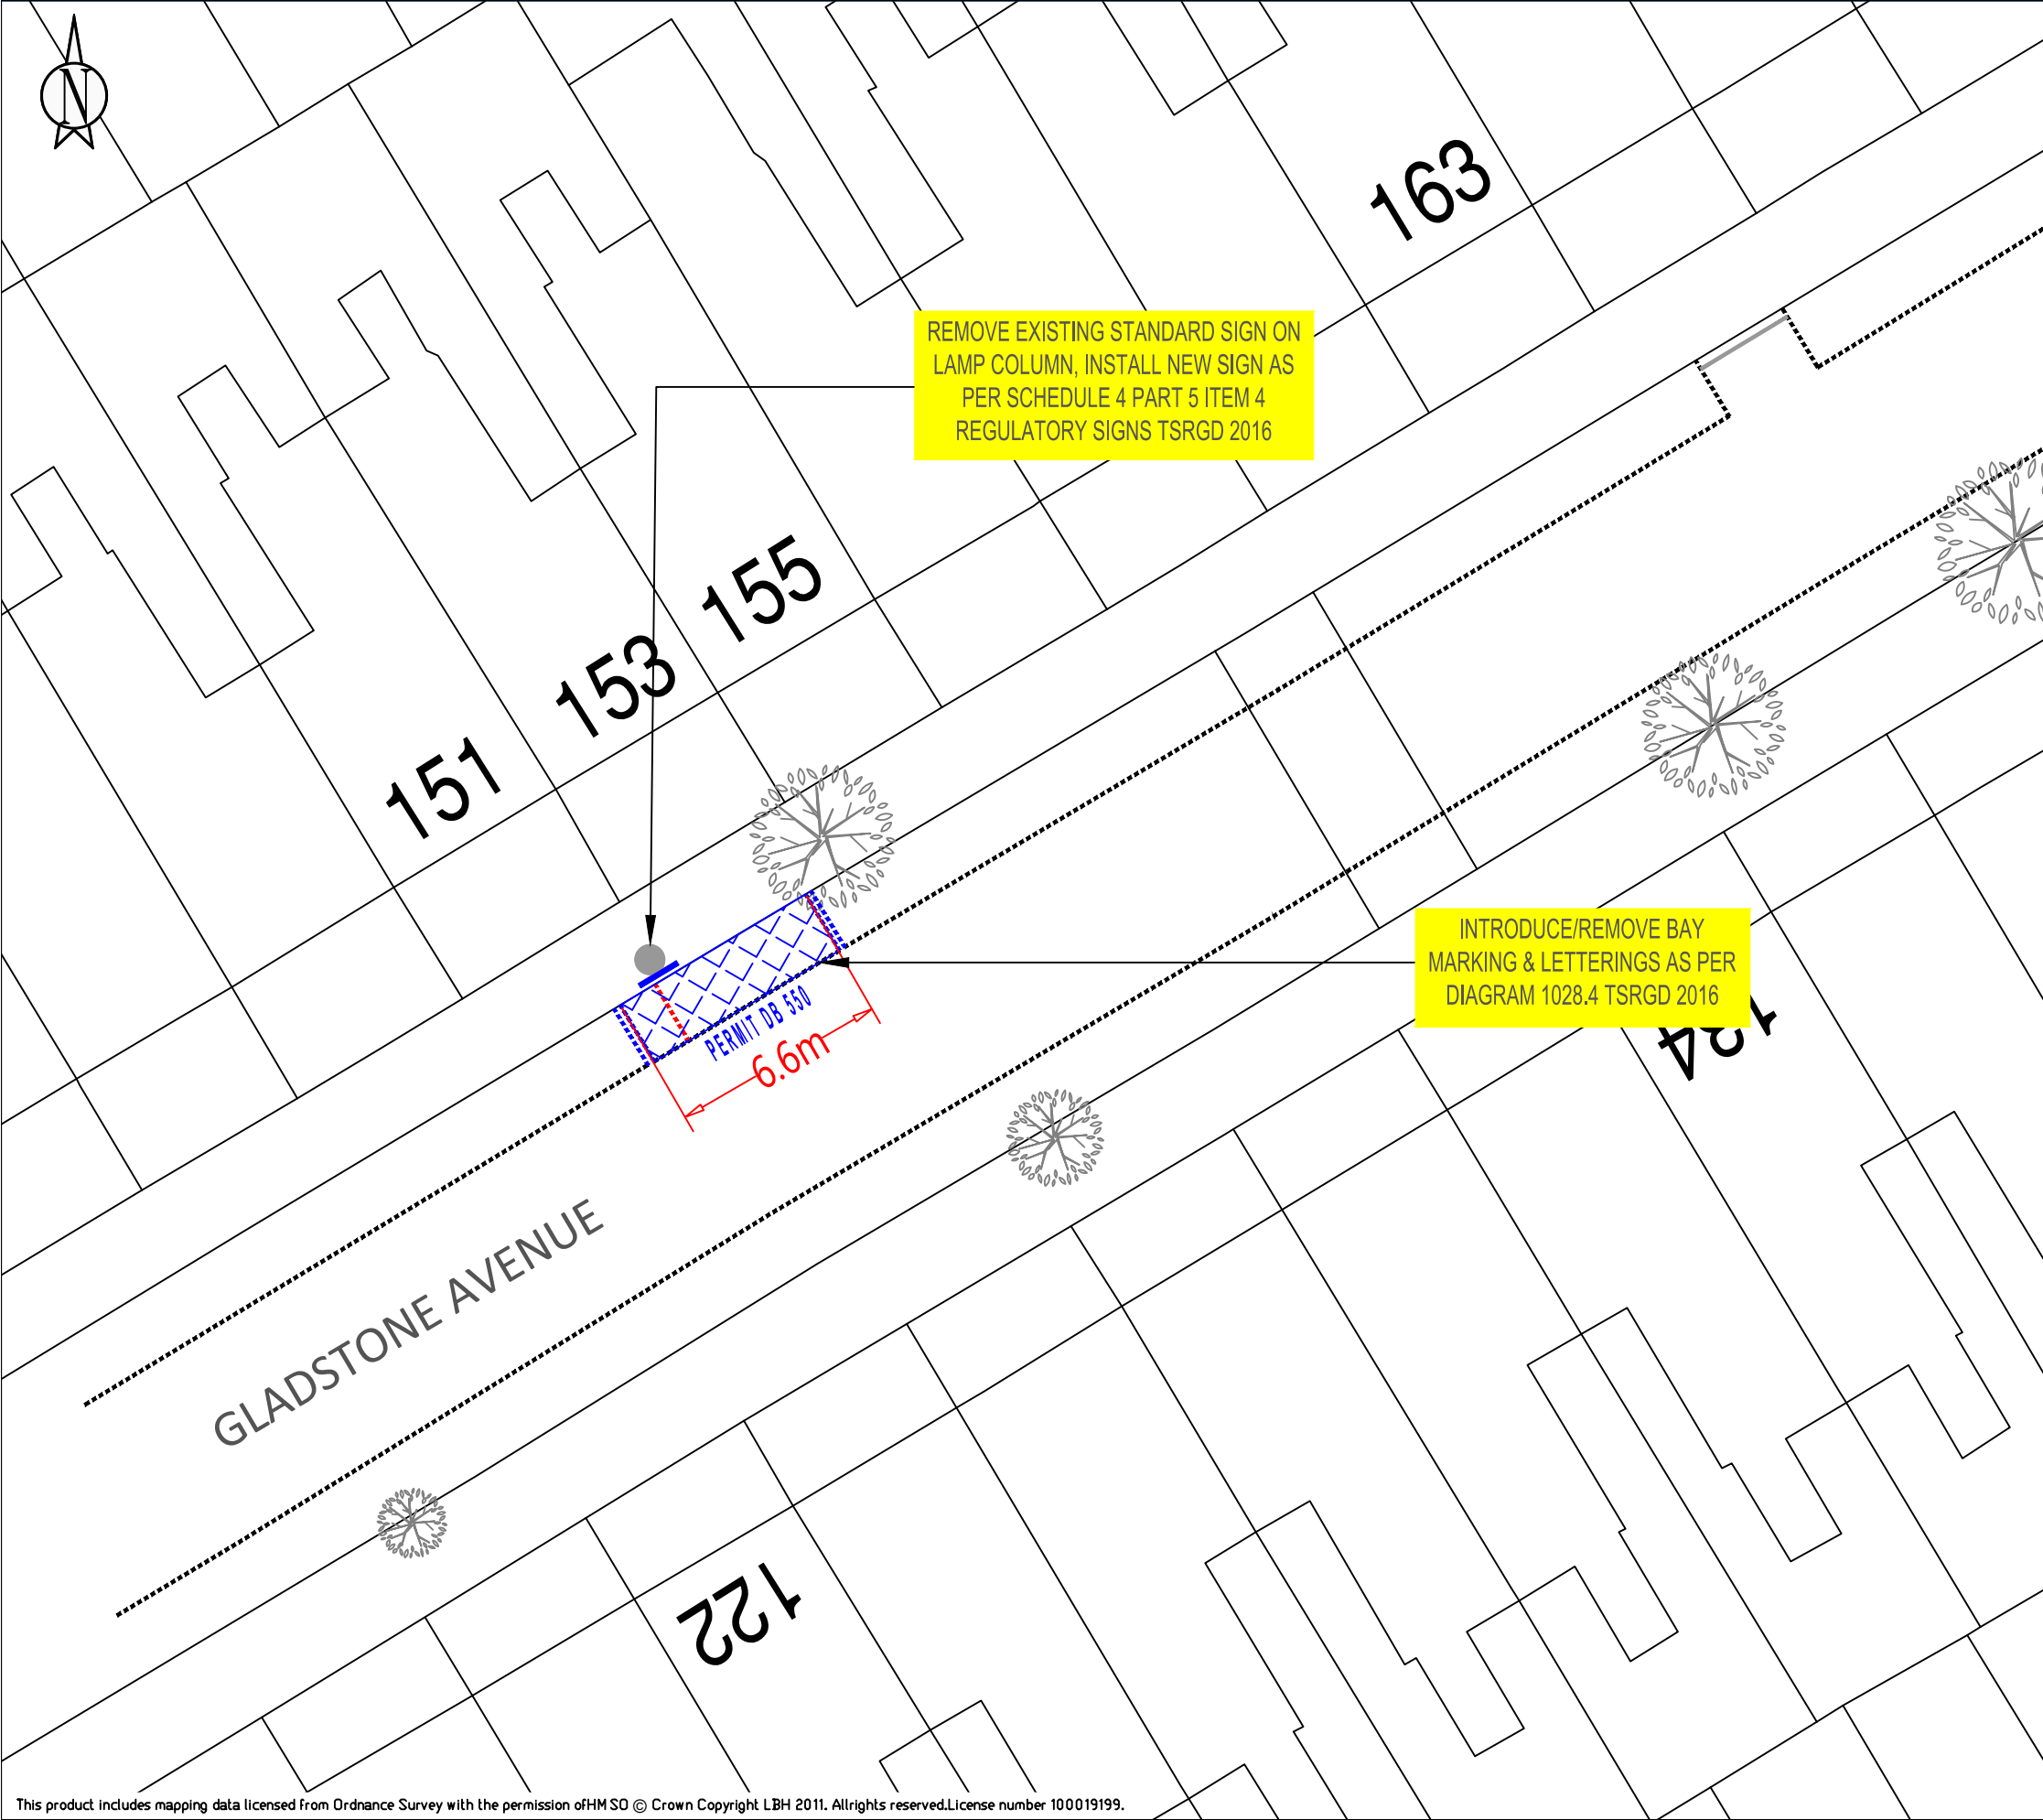

KEY	
	NEW SINGLE YELLOW LINE
	NEW DOUBLE YELLOW LINE
	NEW KERB BLIP MARKINGS
	NEW PARKING BAY MARKINGS
	NEW DEDICATED DISABLED PARKING BAY LOCATION
	NEW DISABLED PARKING BAY LOCATION
	NEW 76MM POST WITH SIGN
	REMOVE SINGLE YELLOW LINE
	REMOVE DOUBLE YELLOW LINE
	REMOVE KERB BLIP MARKINGS
	REMOVE PARKING BAY MARKINGS
	REMOVE 76MM POST WITH SIGN
	LAMP COLUMN WITH SIGN
	DROPPED KERB/CROSSOVER



SITE LOCATION:
OUTSIDE Flat A 153 GLADSTONE AVENUE, N22


WORKS:
INSTALL DEDICATED DISABLED PERMIT BAY

ENVIRONMENT AND NEIGHBORHOODS
PARKING SCHEMES
4th FLOOR ALEX HOUSE, 10 STATION ROAD
WOOD GREEN, LONDON N22 7TR


SCALE:
1:200 @ A3

DRAWN: CM	CHECK: AB	DATE DRAWN: 19/12/2024
--------------	--------------	---------------------------

BATCH NO. DPB-2024-05	
--------------------------	--

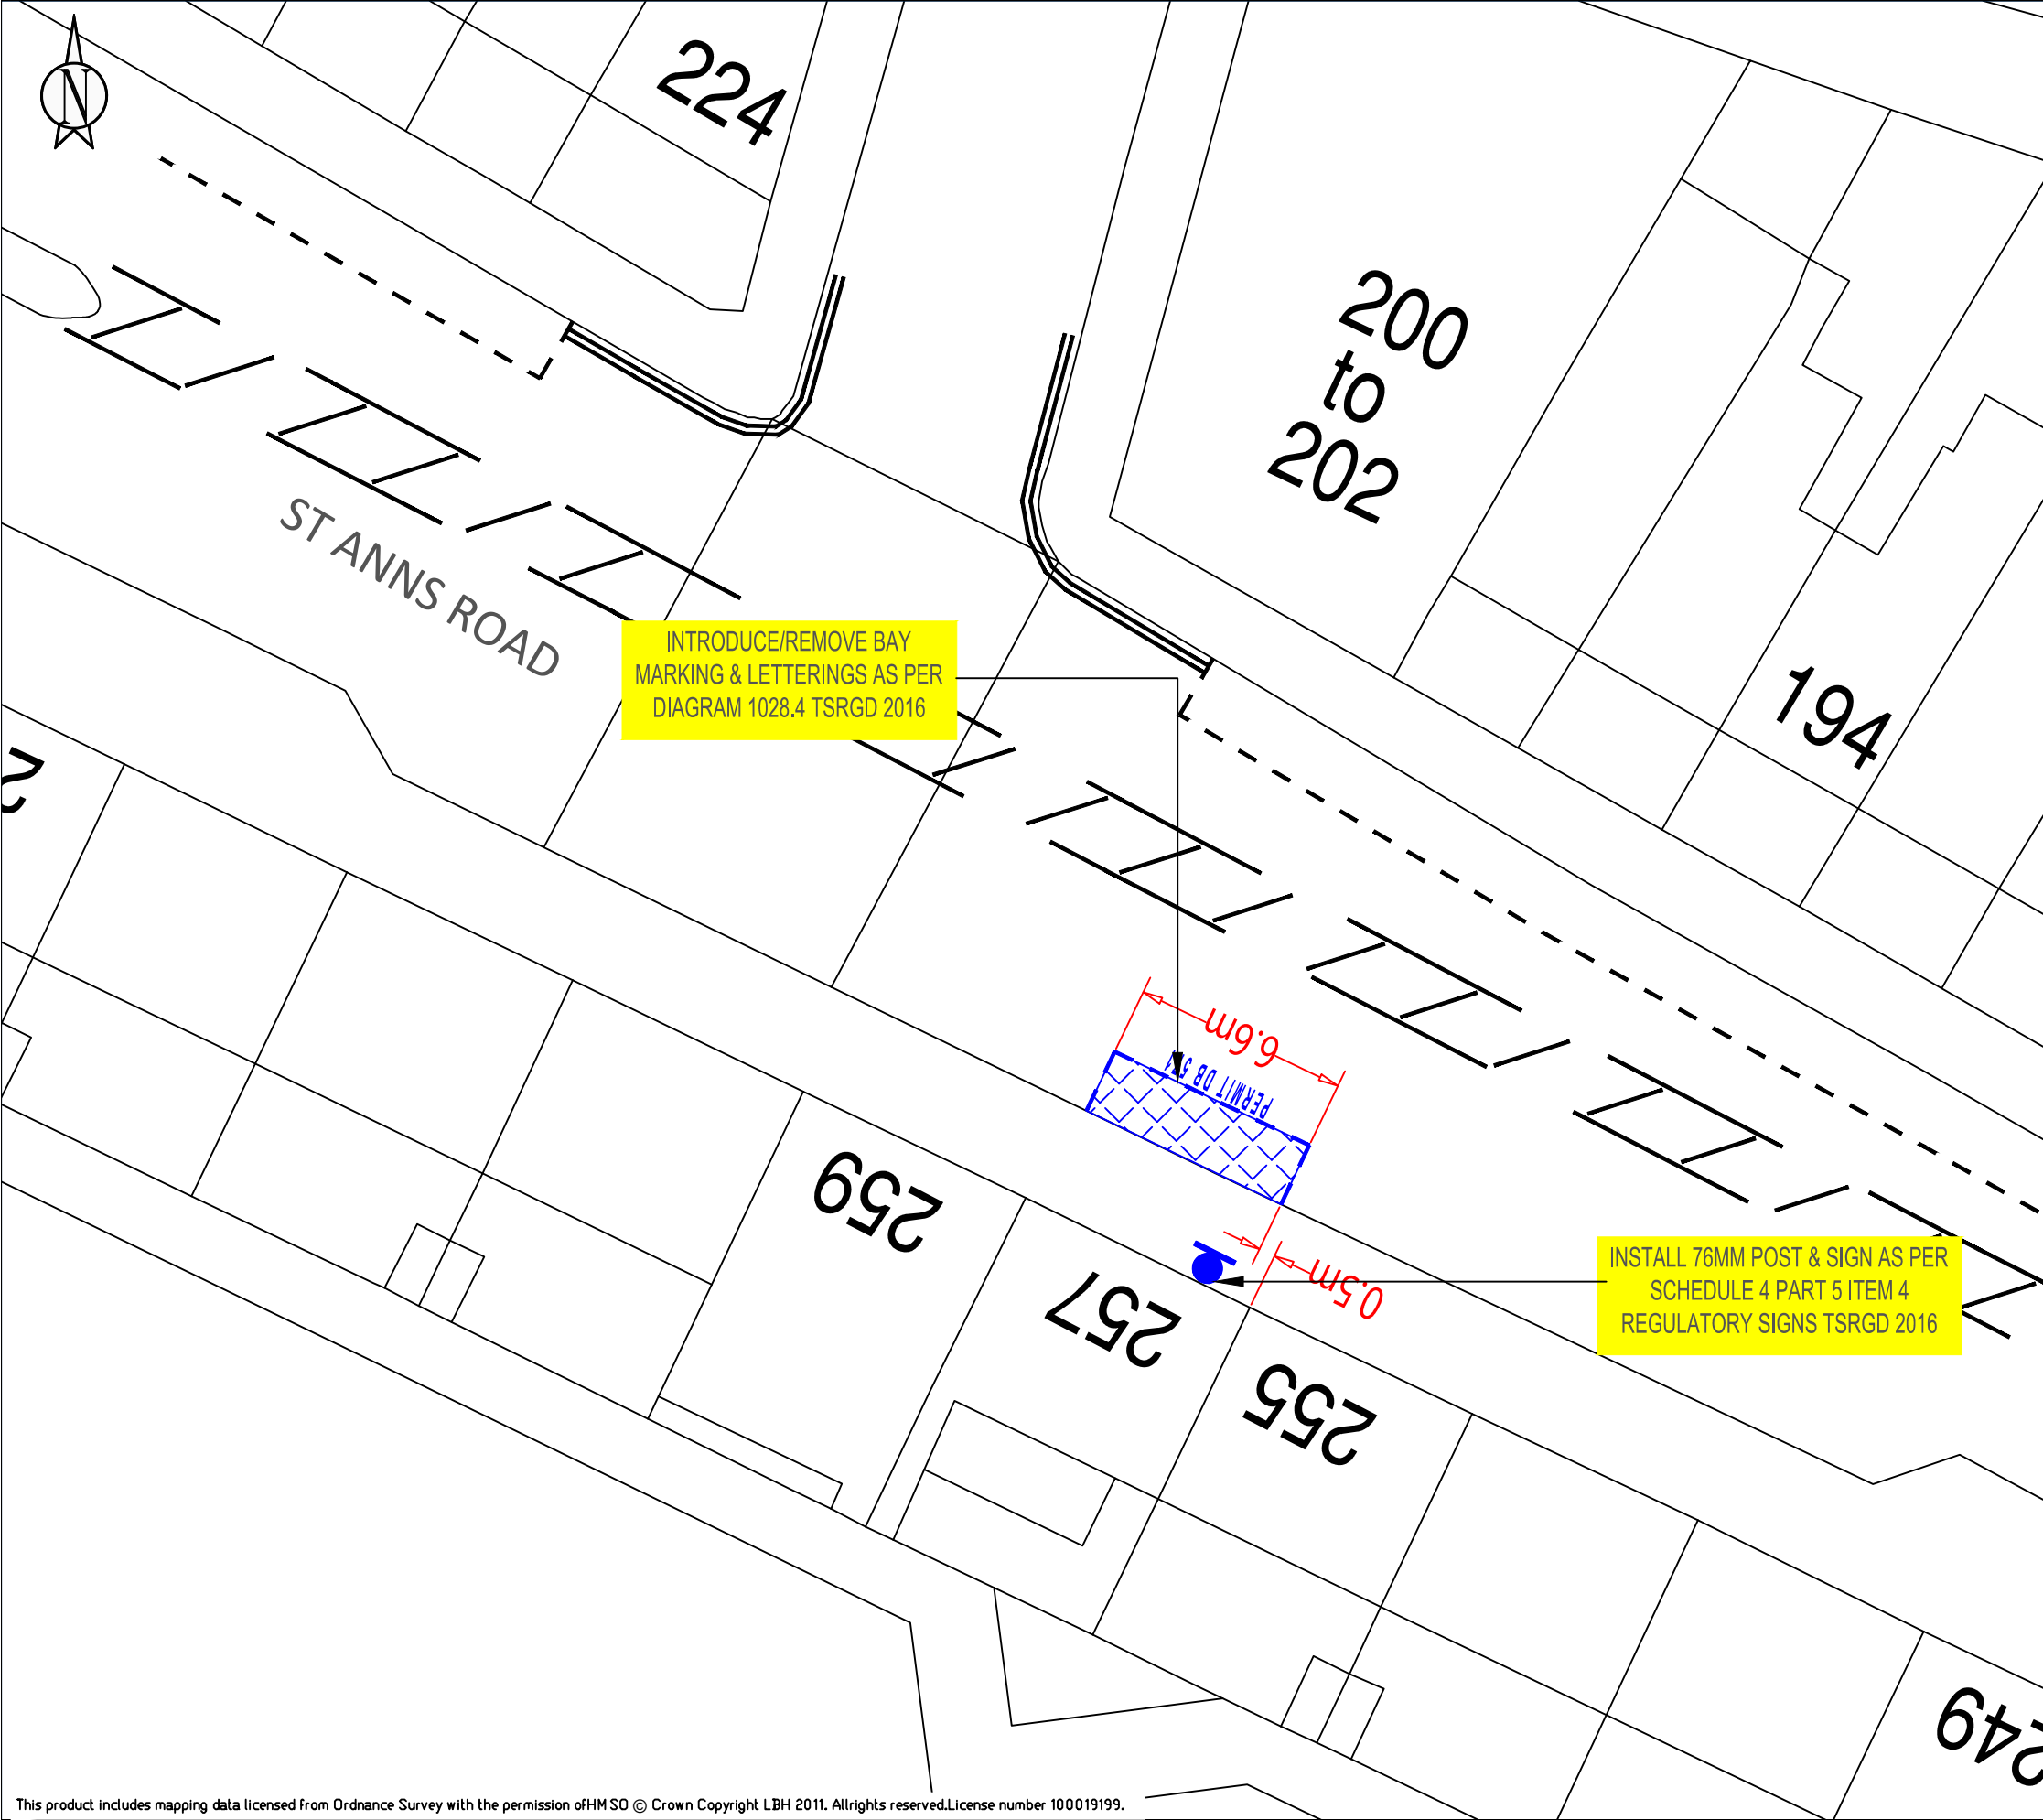

KEY	
	NEW SINGLE YELLOW LINE
	NEW DOUBLE YELLOW LINE
	NEW KERB BLIP MARKINGS
	NEW PARKING BAY MARKINGS
	NEW DEDICATED DISABLED PARKING BAY LOCATION
	NEW DISABLED PARKING BAY LOCATION
	NEW 76MM POST WITH SIGN
	REMOVE SINGLE YELLOW LINE
	REMOVE DOUBLE YELLOW LINE
	REMOVE KERB BLIP MARKINGS
	REMOVE PARKING BAY MARKINGS
	REMOVE 76MM POST WITH SIGN
	LAMP COLUMN WITH SIGN
	DROPPED KERB/CROSSOVER

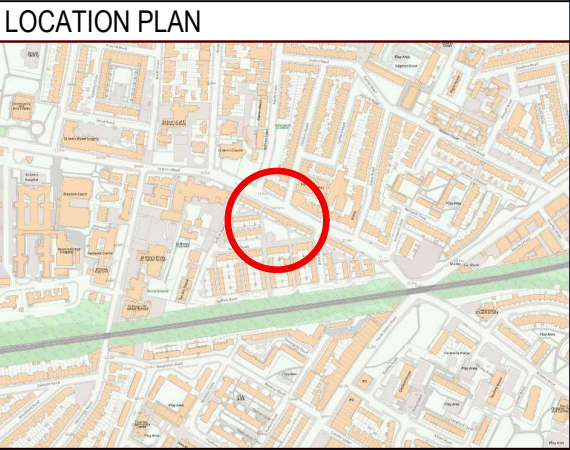

SITE LOCATION:
OUTSIDE No 257 ST ANNS ROAD, N15


WORKS:
INSTALL DEDICATED DISABLED PERMIT BAY

ENVIRONMENT AND NEIGHBORHOODS
PARKING SCHEMES
4th FLOOR ALEX HOUSE, 10 STATION ROAD
WOOD GREEN, LONDON N22 7TR

SCALE:
1:200 @ A3

DRAWN: CM	CHECK: AB	DATE DRAWN: 19/12/2024
--------------	--------------	---------------------------

BATCH NO. DPB-2024-05	
--------------------------	--

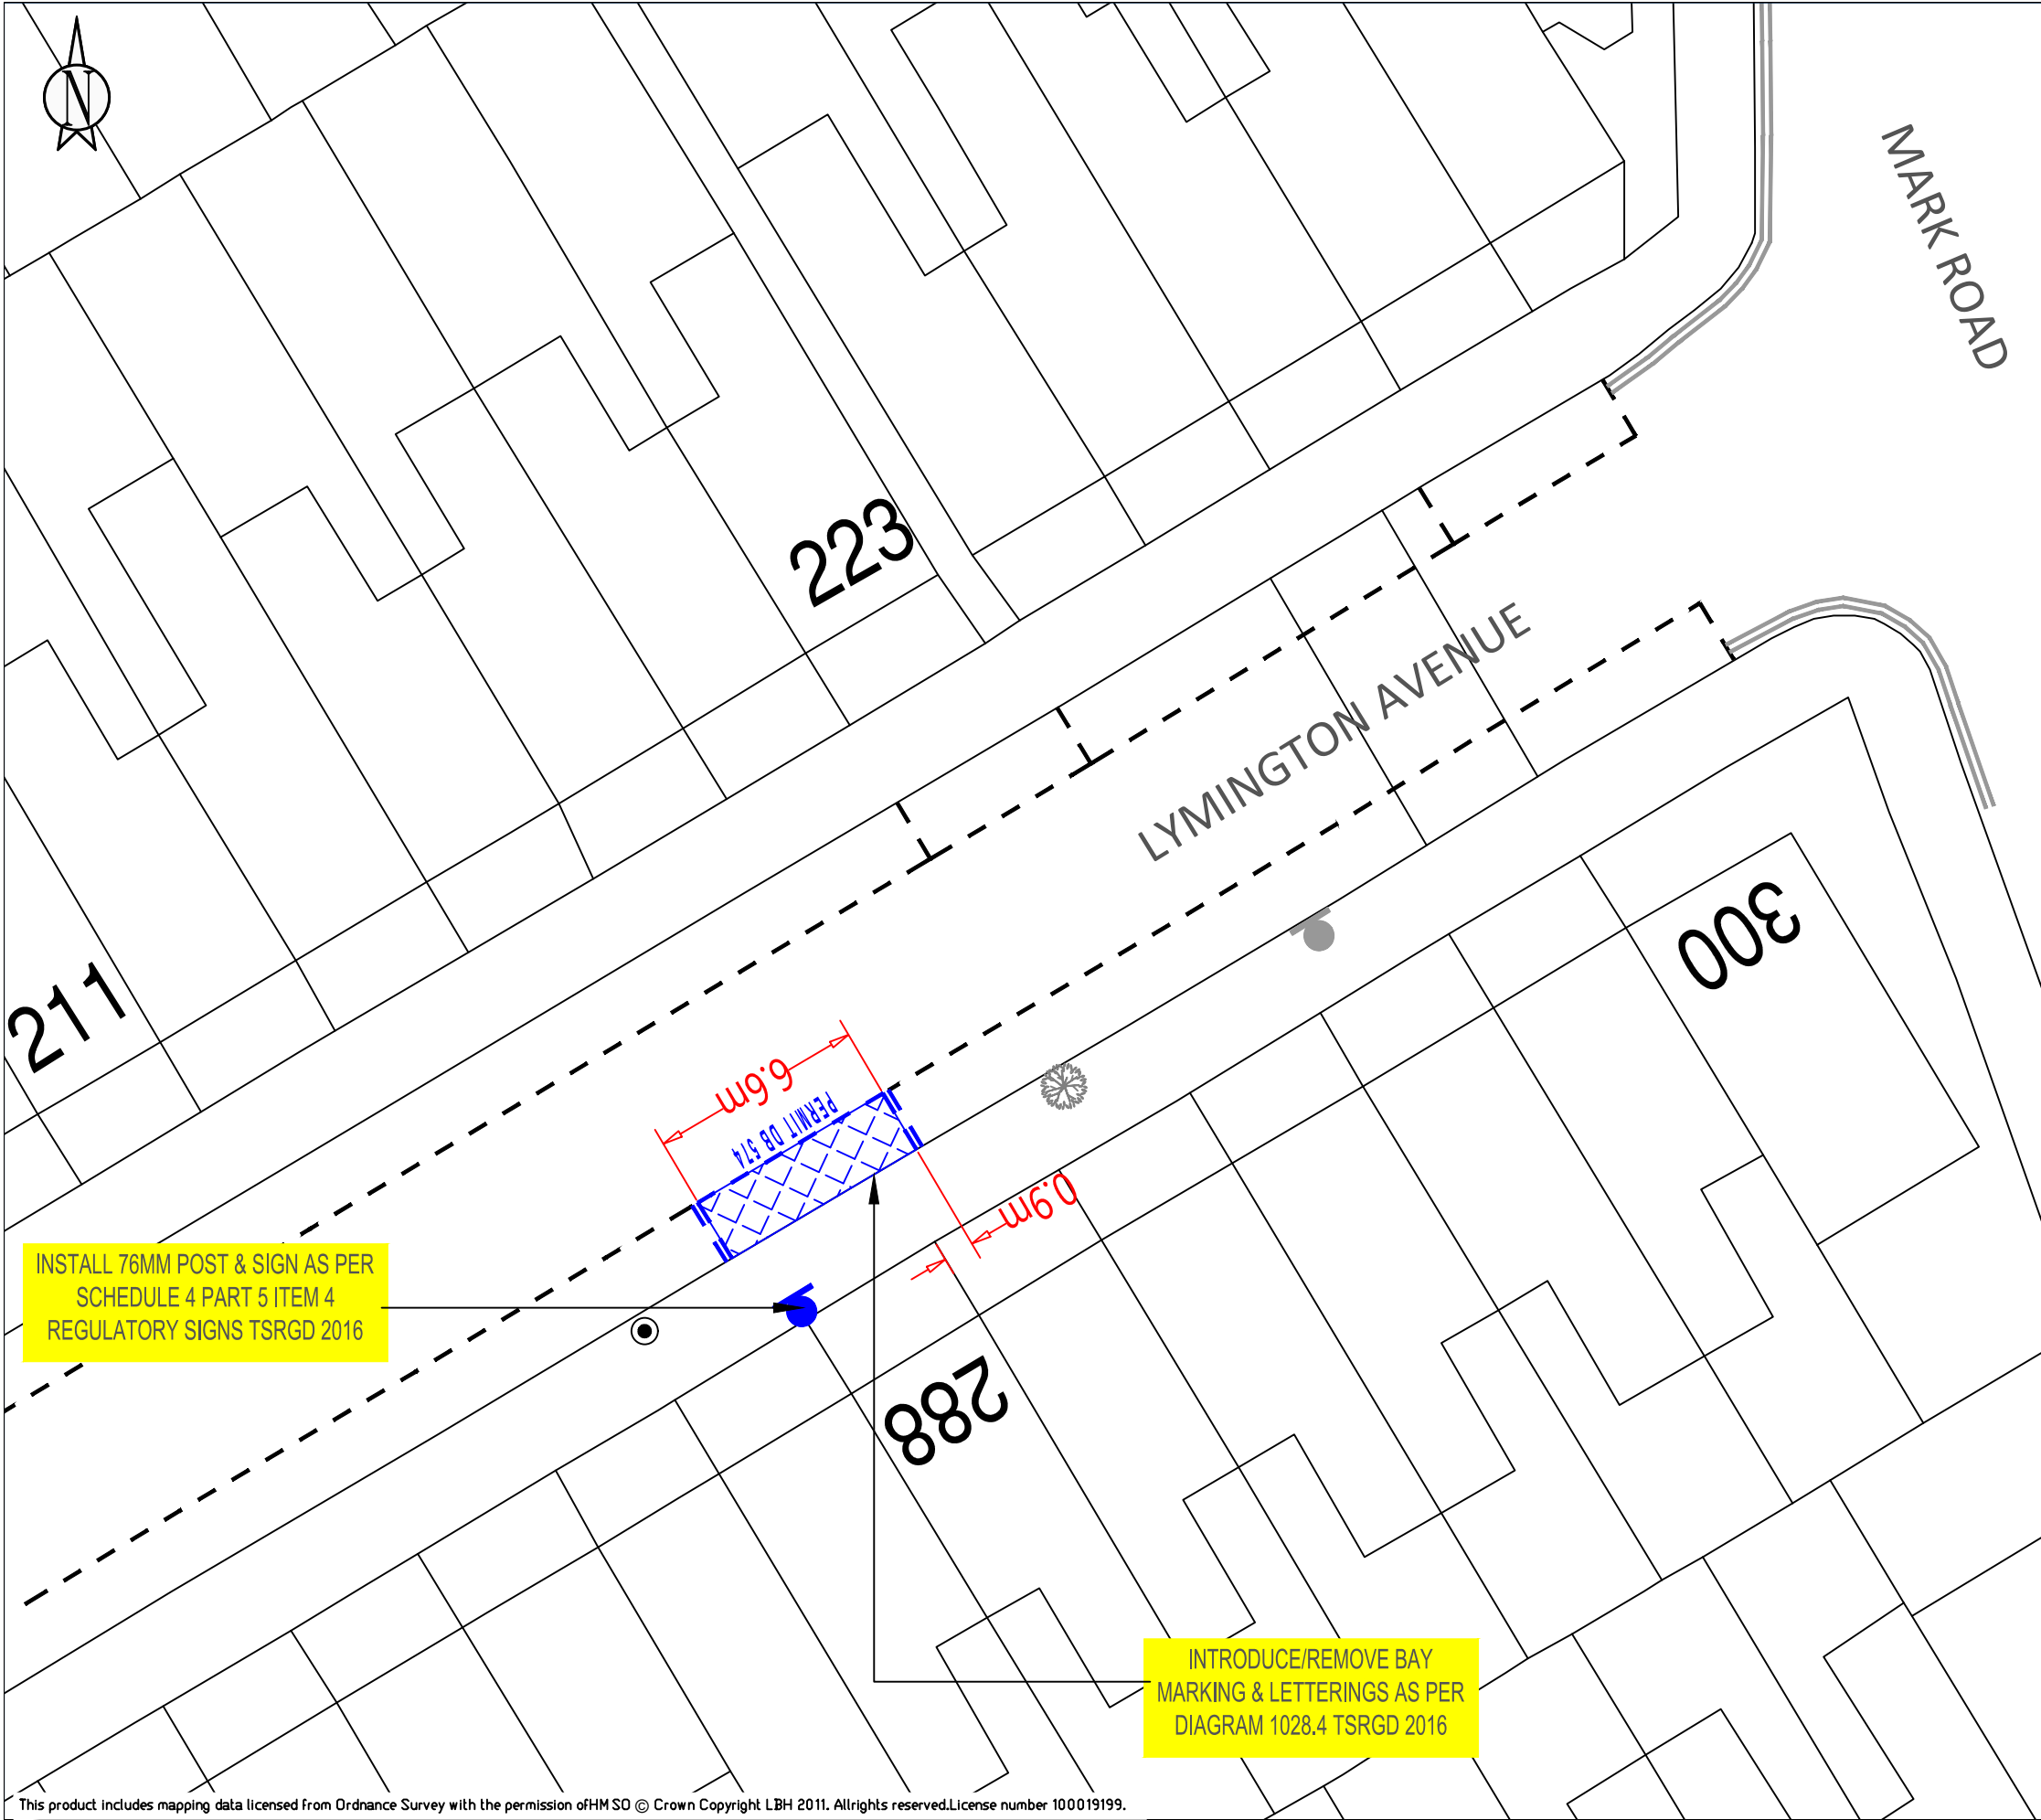

KEY	
	NEW SINGLE YELLOW LINE
	NEW DOUBLE YELLOW LINE
	NEW KERB BLIP MARKINGS
	NEW PARKING BAY MARKINGS
	NEW DEDICATED DISABLED PARKING BAY LOCATION
	NEW DISABLED PARKING BAY LOCATION
	NEW 76MM POST WITH SIGN
	REMOVE SINGLE YELLOW LINE
	REMOVE DOUBLE YELLOW LINE
	REMOVE KERB BLIP MARKINGS
	REMOVE PARKING BAY MARKINGS
	REMOVE 76MM POST WITH SIGN
	LAMP COLUMN WITH SIGN
	DROPPED KERB/CROSSOVER



SITE LOCATION:
OUTSIDE No 288 LYMINGTON AVENUE, N22


WORKS:
INSTALL DEDICATED DISABLED PERMIT BAY

ENVIRONMENT AND NEIGHBORHOODS
PARKING SCHEMES
4th FLOOR ALEX HOUSE, 10 STATION ROAD
WOOD GREEN, LONDON N22 7TR


SCALE:
1:200 @ A3

DRAWN: CM	CHECK: AB	DATE DRAWN: 19/12/2024
--------------	--------------	---------------------------

BATCH NO. DPB-2024-05	
--------------------------	--

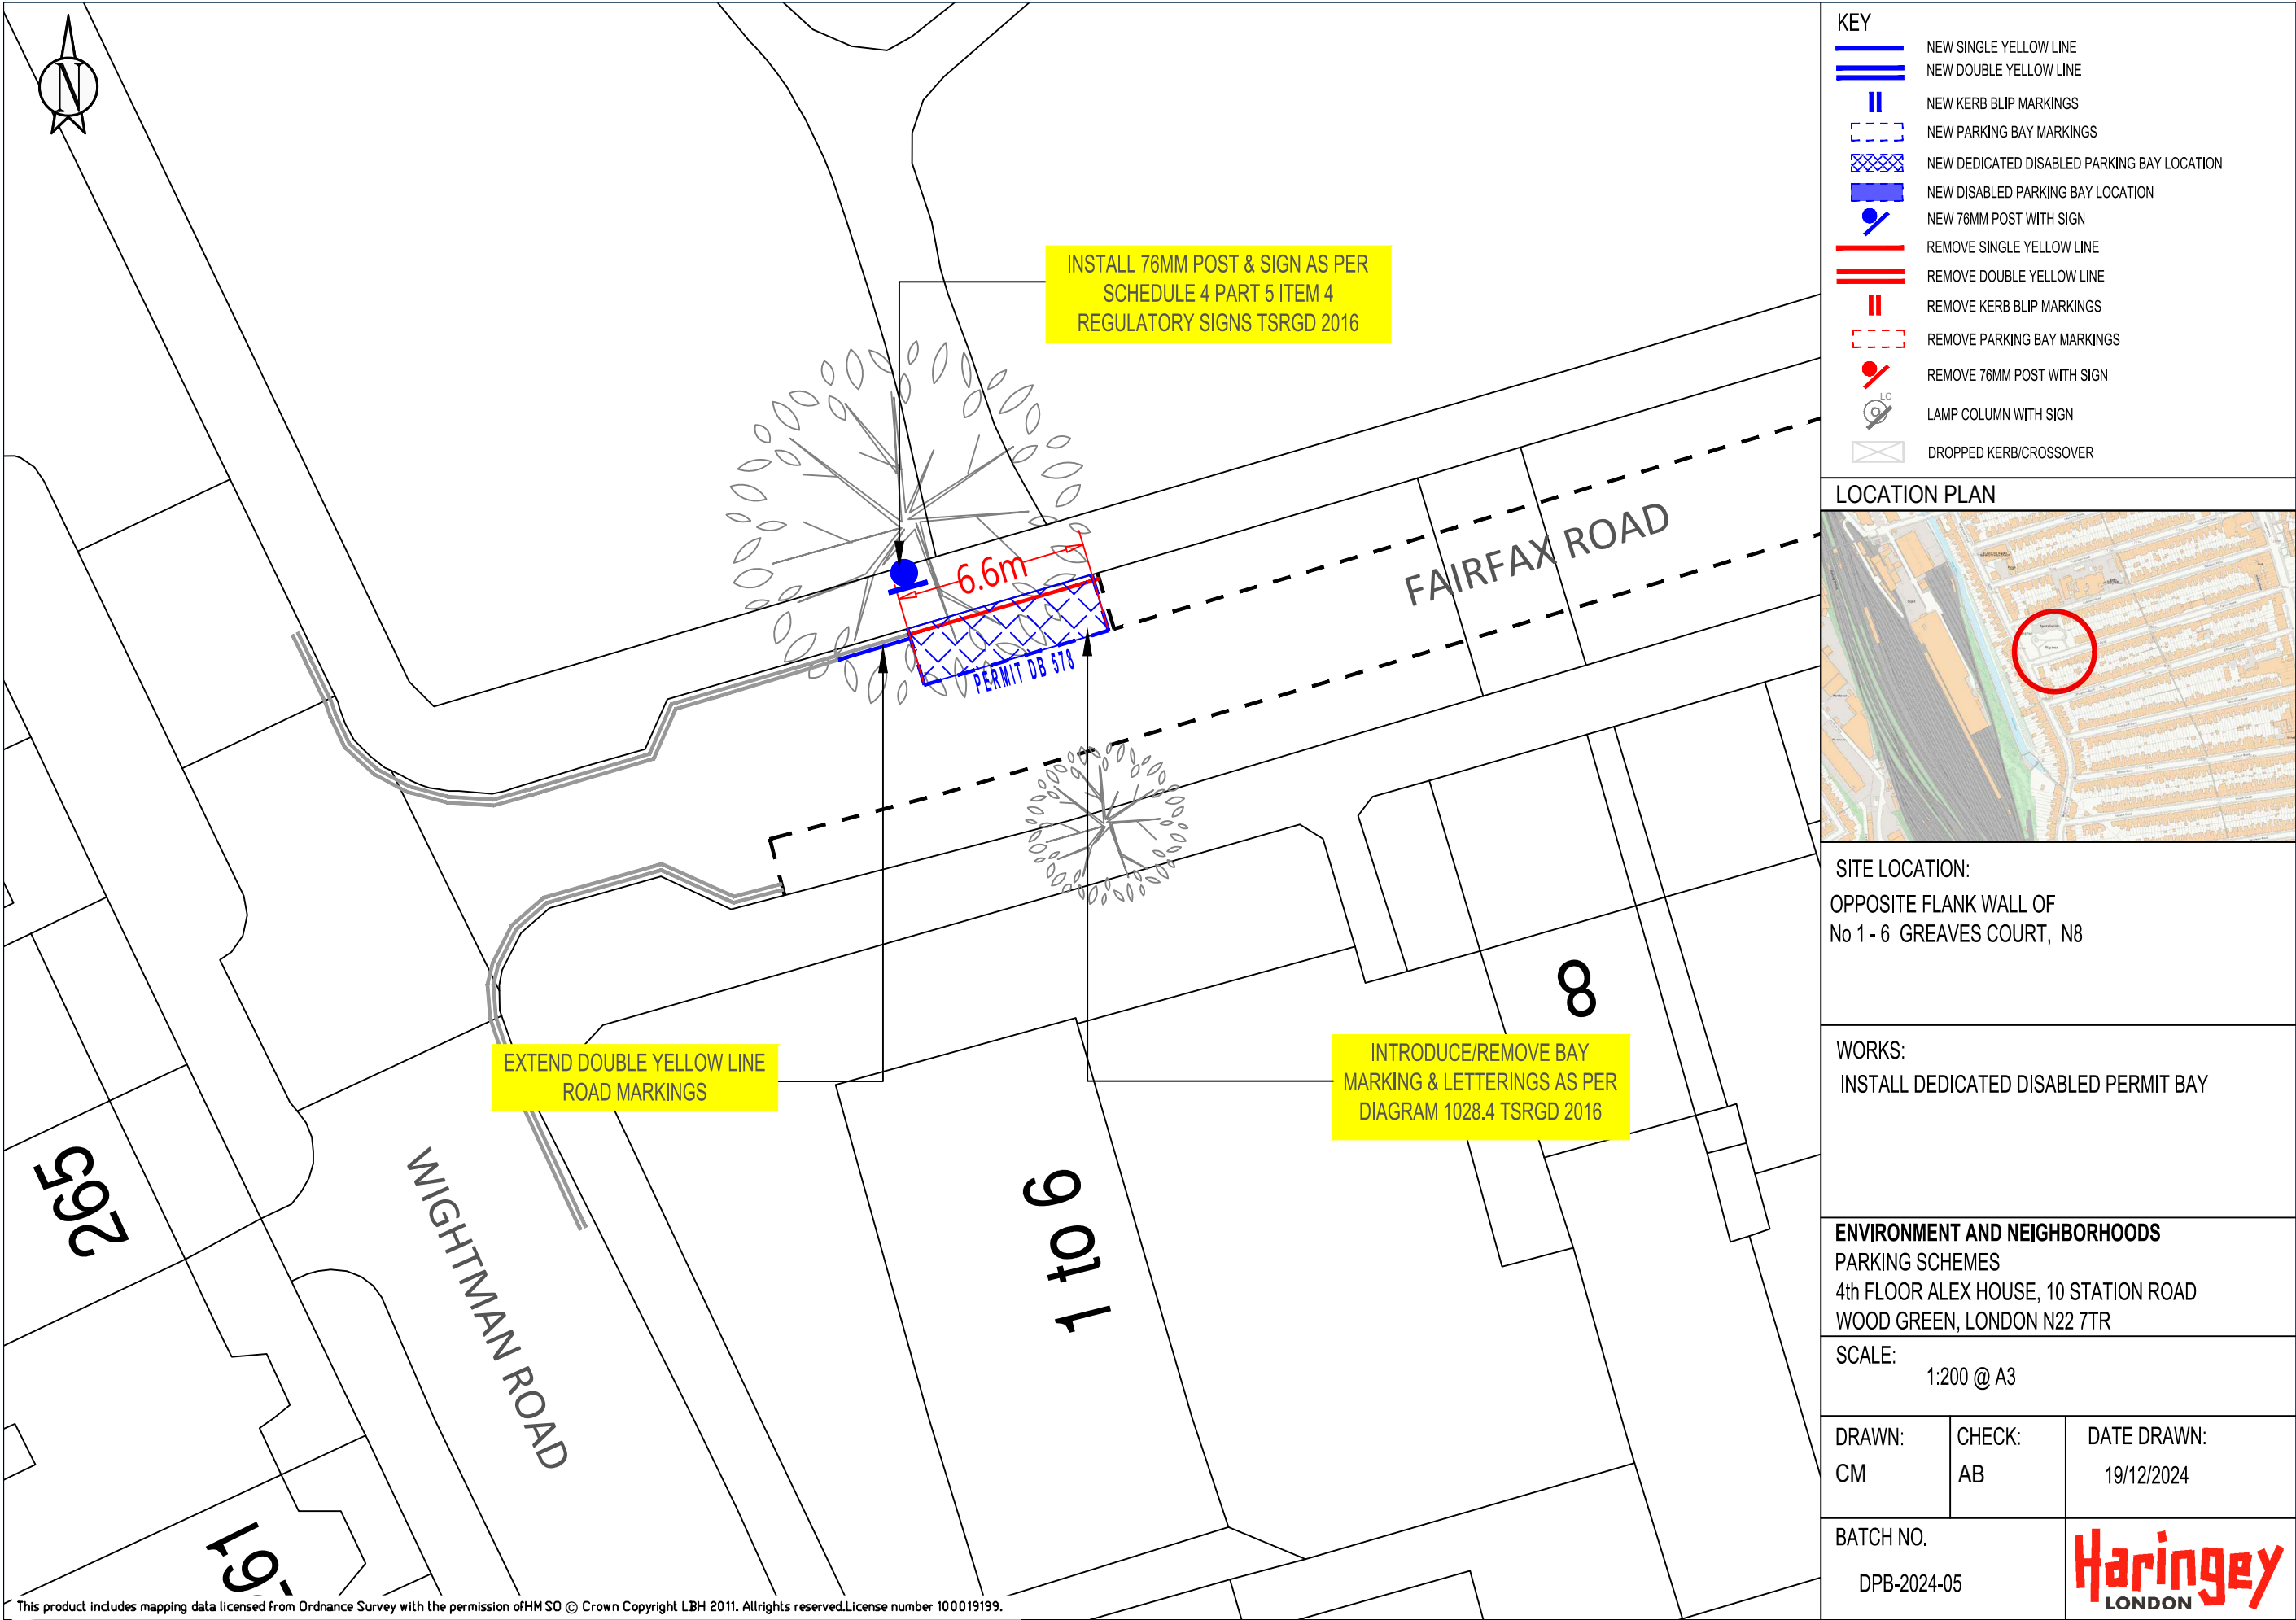

KEY	
	NEW SINGLE YELLOW LINE
	NEW DOUBLE YELLOW LINE
	NEW KERB BLIP MARKINGS
	NEW PARKING BAY MARKINGS
	NEW DEDICATED DISABLED PARKING BAY LOCATION
	NEW DISABLED PARKING BAY LOCATION
	NEW 76MM POST WITH SIGN
	REMOVE SINGLE YELLOW LINE
	REMOVE DOUBLE YELLOW LINE
	REMOVE KERB BLIP MARKINGS
	REMOVE PARKING BAY MARKINGS
	REMOVE 76MM POST WITH SIGN
	LAMP COLUMN WITH SIGN
	DROPPED KERB/CROSSOVER

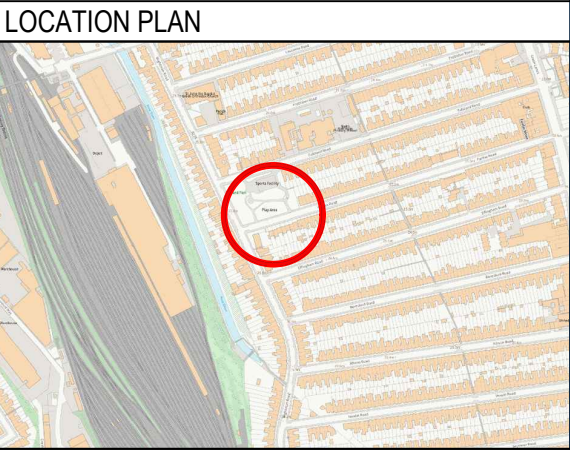

SITE LOCATION:
OPPOSITE FLANK WALL OF
No 1 - 6 GREAVES COURT, N8

WORKS:
INSTALL DEDICATED DISABLED PERMIT BAY

ENVIRONMENT AND NEIGHBORHOODS
PARKING SCHEMES
4th FLOOR ALEX HOUSE, 10 STATION ROAD
WOOD GREEN, LONDON N22 7TR

SCALE:
1:200 @ A3

DRAWN: CM	CHECK: AB	DATE DRAWN: 19/12/2024
--------------	--------------	---------------------------

BATCH NO. DPB-2024-05	
--------------------------	--