


PROPOSED 20MPH LIMIT ON WATERMEAD WAY AND HALE ROAD, N17

This product includes mapping data licensed from Ordnance Survey with the permission of HMSO © Crown Copyright LBH 2011. All rights reserved. License number 100019199.

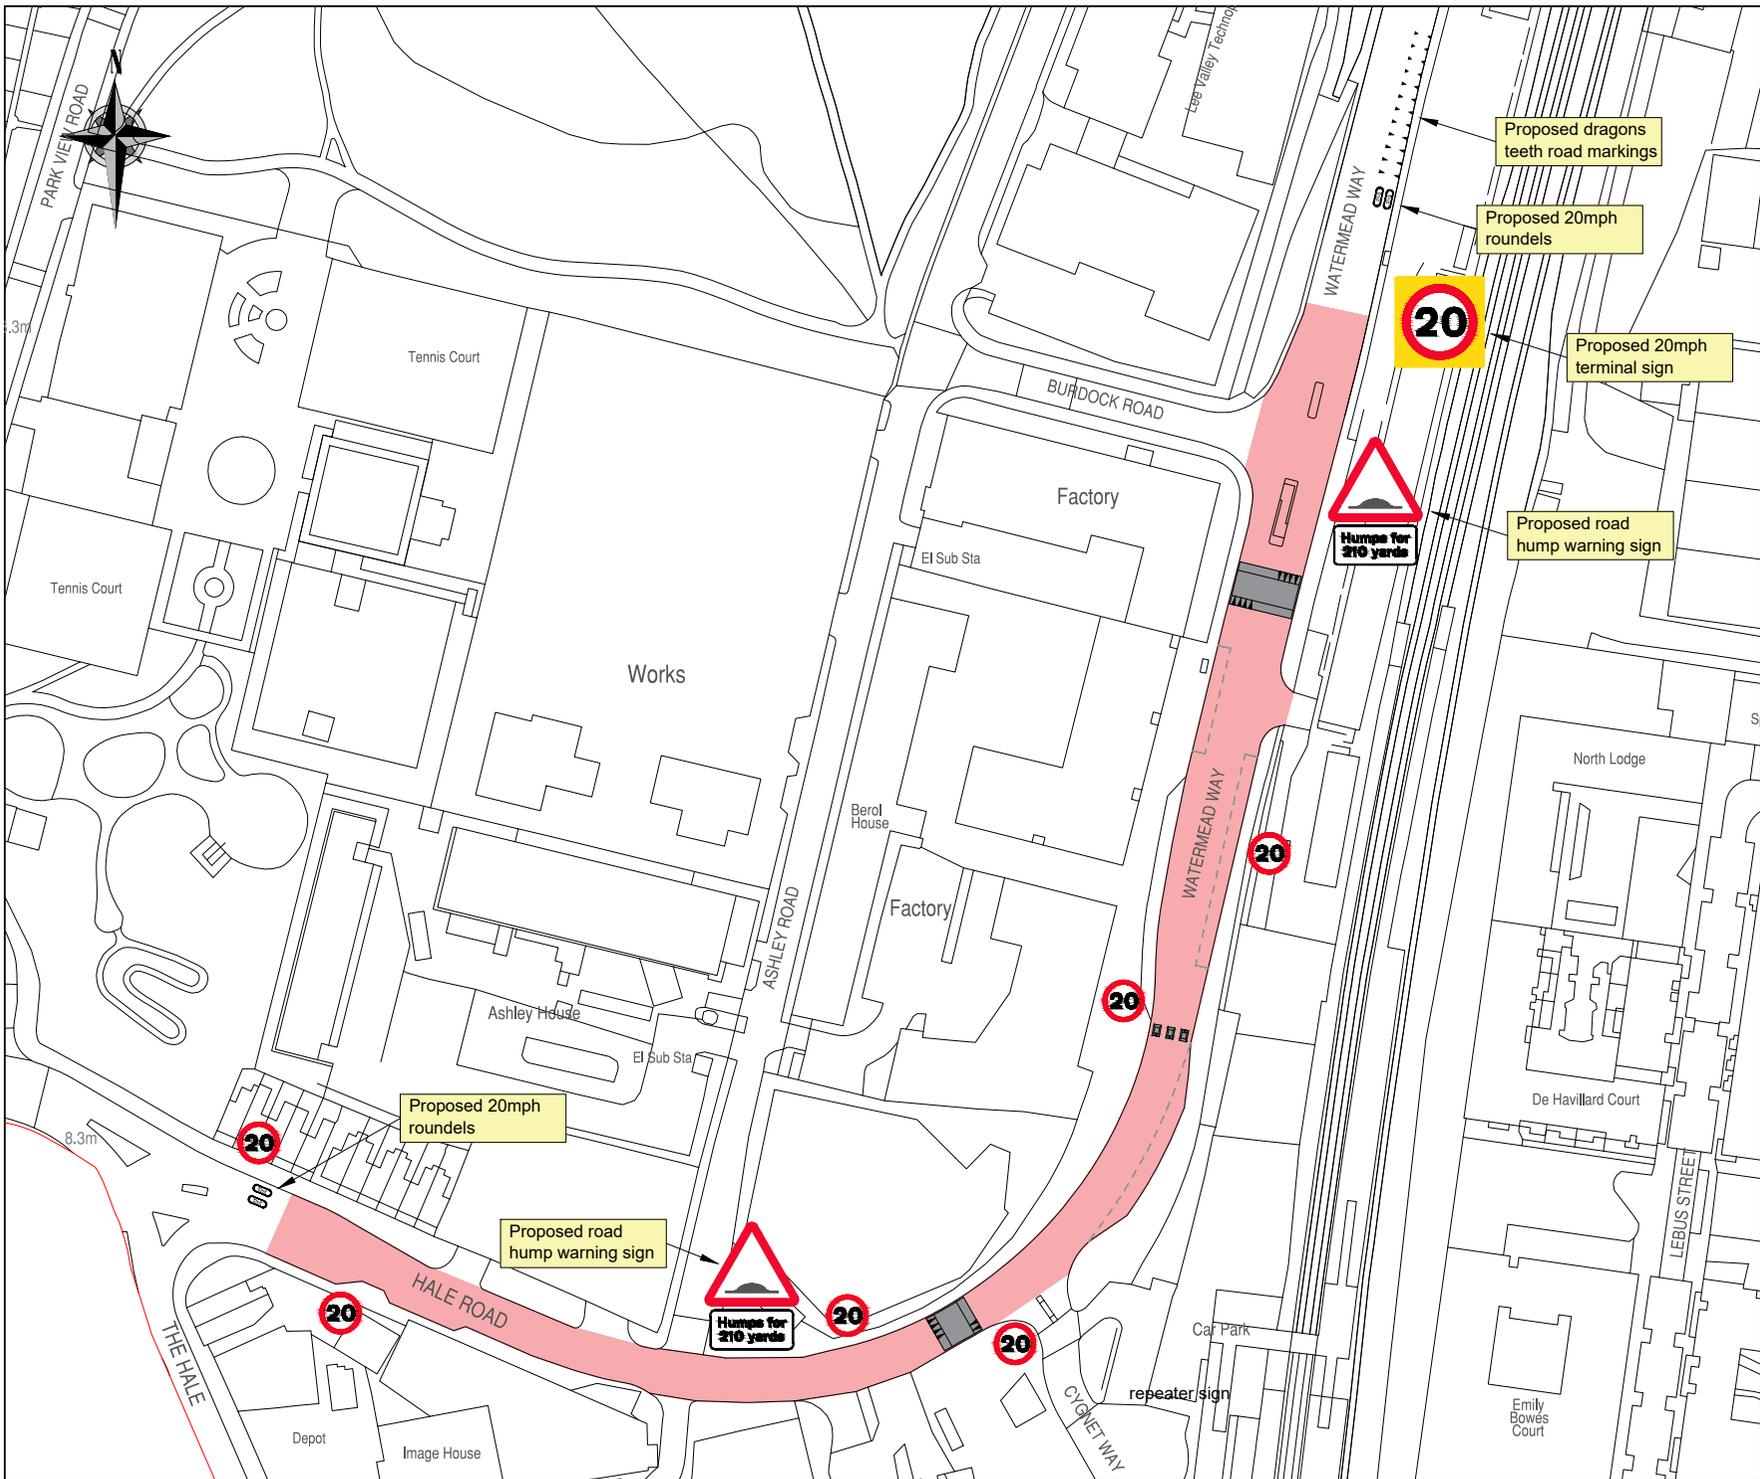

KEY:

-  Extent of proposed 20mph limit
-  Proposed speed table
-  Proposed speed cushions
-  Proposed 20mph repeater sign



Proposed 20mph terminal sign



Proposed 20mph roundels



Proposed road hump warning sign

Proposed dragons teeth road markings

Proposed 20mph roundels

Proposed 20mph terminal sign

Proposed road hump warning sign



Humps for 210 yards



20



20



20



20



20



20

Proposed 20mph roundels

Proposed road hump warning sign



Humps for 210 yards

repeater sign