



INTRODUCE BAY MARKING & LETTERING AS PER DIAGRAM 1028.4 TSRGD 2016

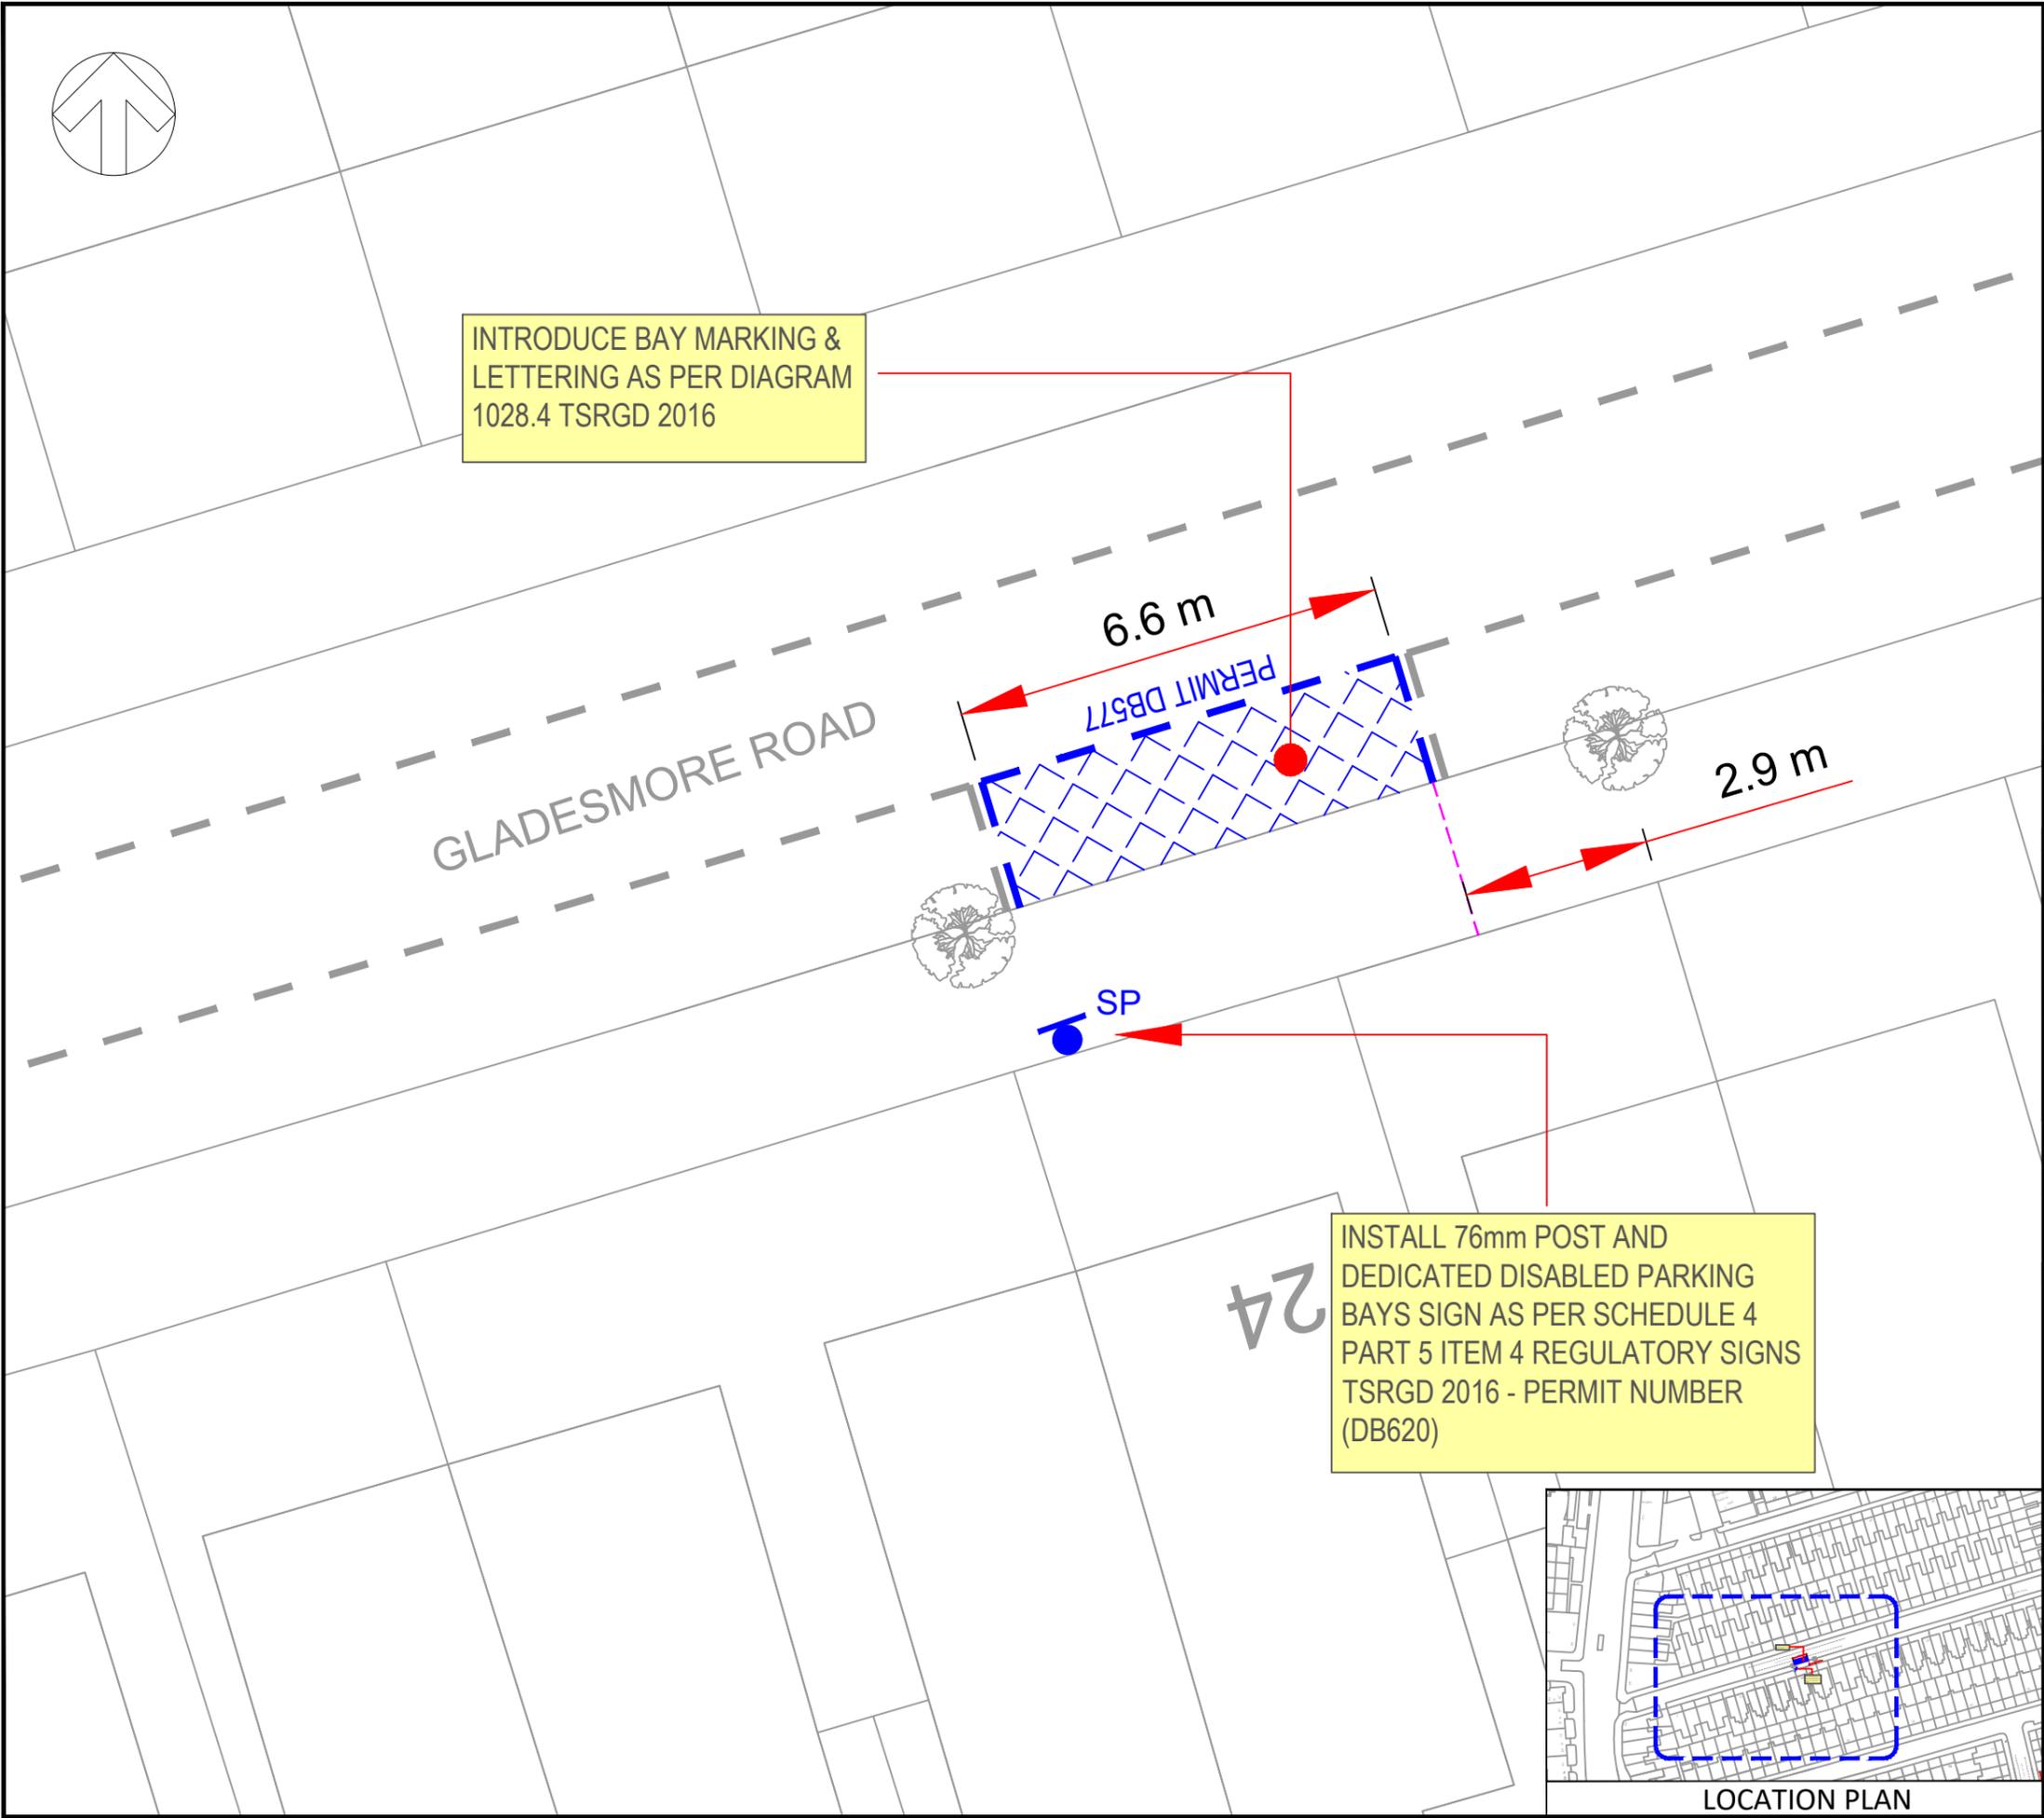

INSTALL 76mm POST AND DEDICATED DISABLED PARKING BAYS SIGN AS PER SCHEDULE 4 PART 5 ITEM 4 REGULATORY SIGNS TSRGD 2016 - PERMIT NUMBER (DB620)

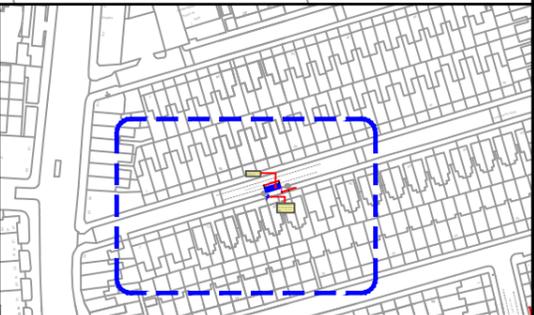

LOCATION PLAN

KEY / LEGEND					
	EXISTING SINGLE YELLOW LINE				
	EXISTING DOUBLE YELLOW LINE				
	EXISTING LOADING RESTRICTIONS				
	EXISTING PARKING BAYS				
	EXISTING POST WITH SIGN				
	NEW SINGLE YELLOW LINE				
	NEW DOUBLE YELLOW LINE				
	NEW KERB BLIP MARKINGS				
	NEW PARKING BAY MARKINGS				
	NEW DEDICATED DISABLED PARKING BAY				
	NEW 76mm POST WITH SIGN				
	REMOVE SINGLE YELLOW LINE				
	REMOVE DOUBLE YELLOW LINE				
	REMOVE KERB BLIP MARKINGS				
	REMOVE PARKING BAY MARKINGS				
	REMOVE 76mm POST WITH SIGN				
	LAMP COLUMN WITH SIGN				
	DROPPED KERB/CROSSOVER				

P01	15/01/2024	JB	FIRST ISSUE	FF	FF
REV	DATE	BY	DESCRIPTION	CHK	APP

DRAWING STATUS: A - FIT FOR CONSTRUCTION

First Floor, 3 Wellington Place, Leeds, LS1 4AP, UK
T+ 44 (0) 113 395 6200, F+ 44 (0) 113 395 6201
wsp.com

CLIENT: LONDON BOROUGH OF HARINGEY


ARCHITECT: N/A

PROJECT: DEDICATED DISABLED PARKING BAYS

TITLE: TMO & GENERAL ARRANGEMENT DRAWING
PROPOSED DEDICATED DISABLED PARKING BAY
GLADESMORE ROAD - SHEET 2 OF 49

SCALE @ A3: 1:100(m)	CHECKED: FF	APPROVED:
PROJECT No: 1293	DESIGNED: RJB	DRAWN: RJB
DRAWING No: 13-1296-DDPB-RV2-GA		DATE: July 25
		REV: P01

© WSP UK Ltd

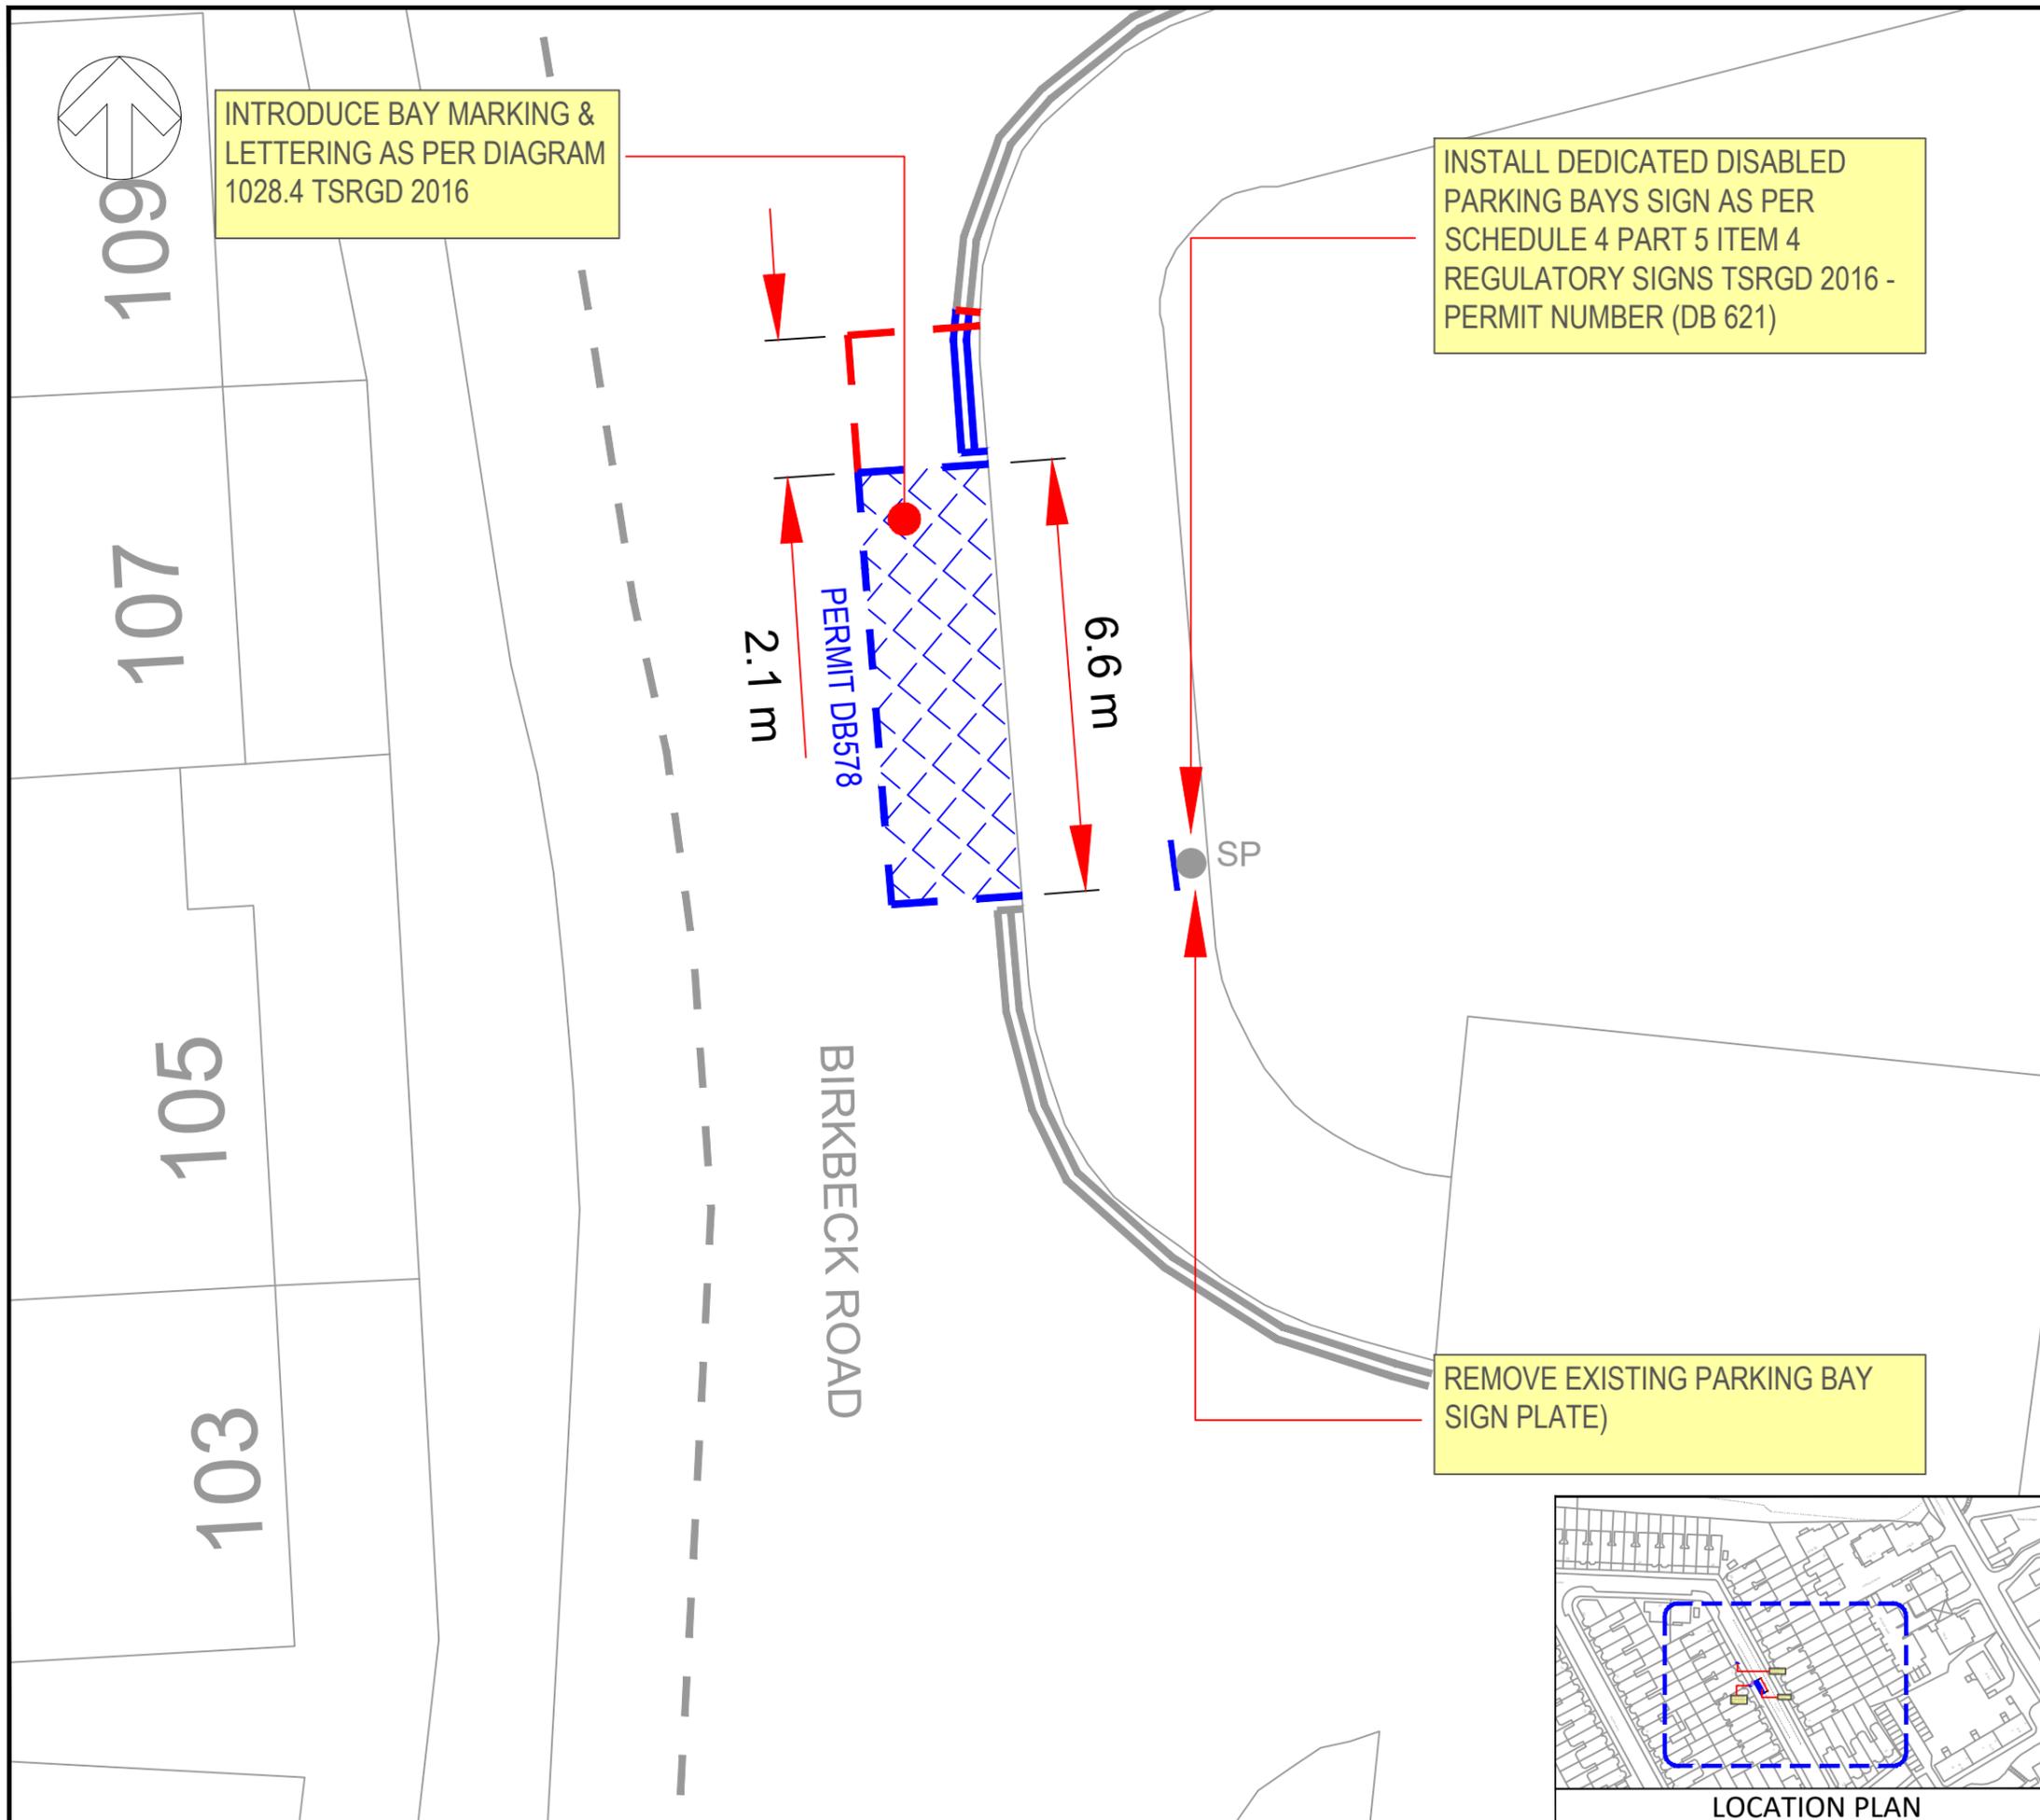

KEY / LEGEND

- EXISTING SINGLE YELLOW LINE
- EXISTING DOUBLE YELLOW LINE
- EXISTING LOADING RESTRICTIONS
- EXISTING PARKING BAYS
- EXISTING POST WITH SIGN
- NEW SINGLE YELLOW LINE
- NEW DOUBLE YELLOW LINE
- NEW KERB BLIP MARKINGS
- NEW PARKING BAY MARKINGS
- NEW DEDICATED DISABLED PARKING BAY
- NEW 76mm POST WITH SIGN
- REMOVE SINGLE YELLOW LINE
- REMOVE DOUBLE YELLOW LINE
- REMOVE KERB BLIP MARKINGS
- REMOVE PARKING BAY MARKINGS
- REMOVE 76mm POST WITH SIGN
- LAMP COLUMN WITH SIGN
- DROPPED KERB/CROSSOVER

P01	15/01/2024	JB	FIRST ISSUE	FF	FF
REV	DATE	BY	DESCRIPTION	CHK	APP

DRAWING STATUS: **A - FIT FOR CONSTRUCTION**

First Floor, 3 Wellington Place, Leeds, LS1 4AP, UK
T+ 44 (0) 113 395 6200, F+ 44 (0) 113 395 6201
wsp.com

CLIENT: LONDON BOROUGH OF HARINGEY

ARCHITECT: N/A


PROJECT: DEDICATED DISABLED PARKING BAYS

TITLE: TMO & GENERAL ARRANGEMENT DRAWING
PROPOSED DEDICATED DISABLED PARKING BAY
BIRKBECK ROAD - SHEET 3 OF 49

SCALE @ A3: 1:100(m)	CHECKED: FF	APPROVED:	
PROJECT No: 1293	DESIGNED: RJB	DRAWN: RJB	DATE: July 25
DRAWING No: 13-1296-DDPB-RV2-GA			REV: P01

© WSP UK Ltd




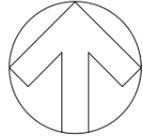

INSTALL 76mm POST AND DEDICATED DISABLED PARKING BAYS SIGN AS PER SCHEDULE 4 PART 5 ITEM 4 REGULATORY SIGNS TSRGD 2016 - PERMIT NUMBER (DB622)

REMOVE EXISTING PARKING SIGN

INTRODUCE BAY MARKING & LETTERING AS PER DIAGRAM 1028.4 TSRGD 2016

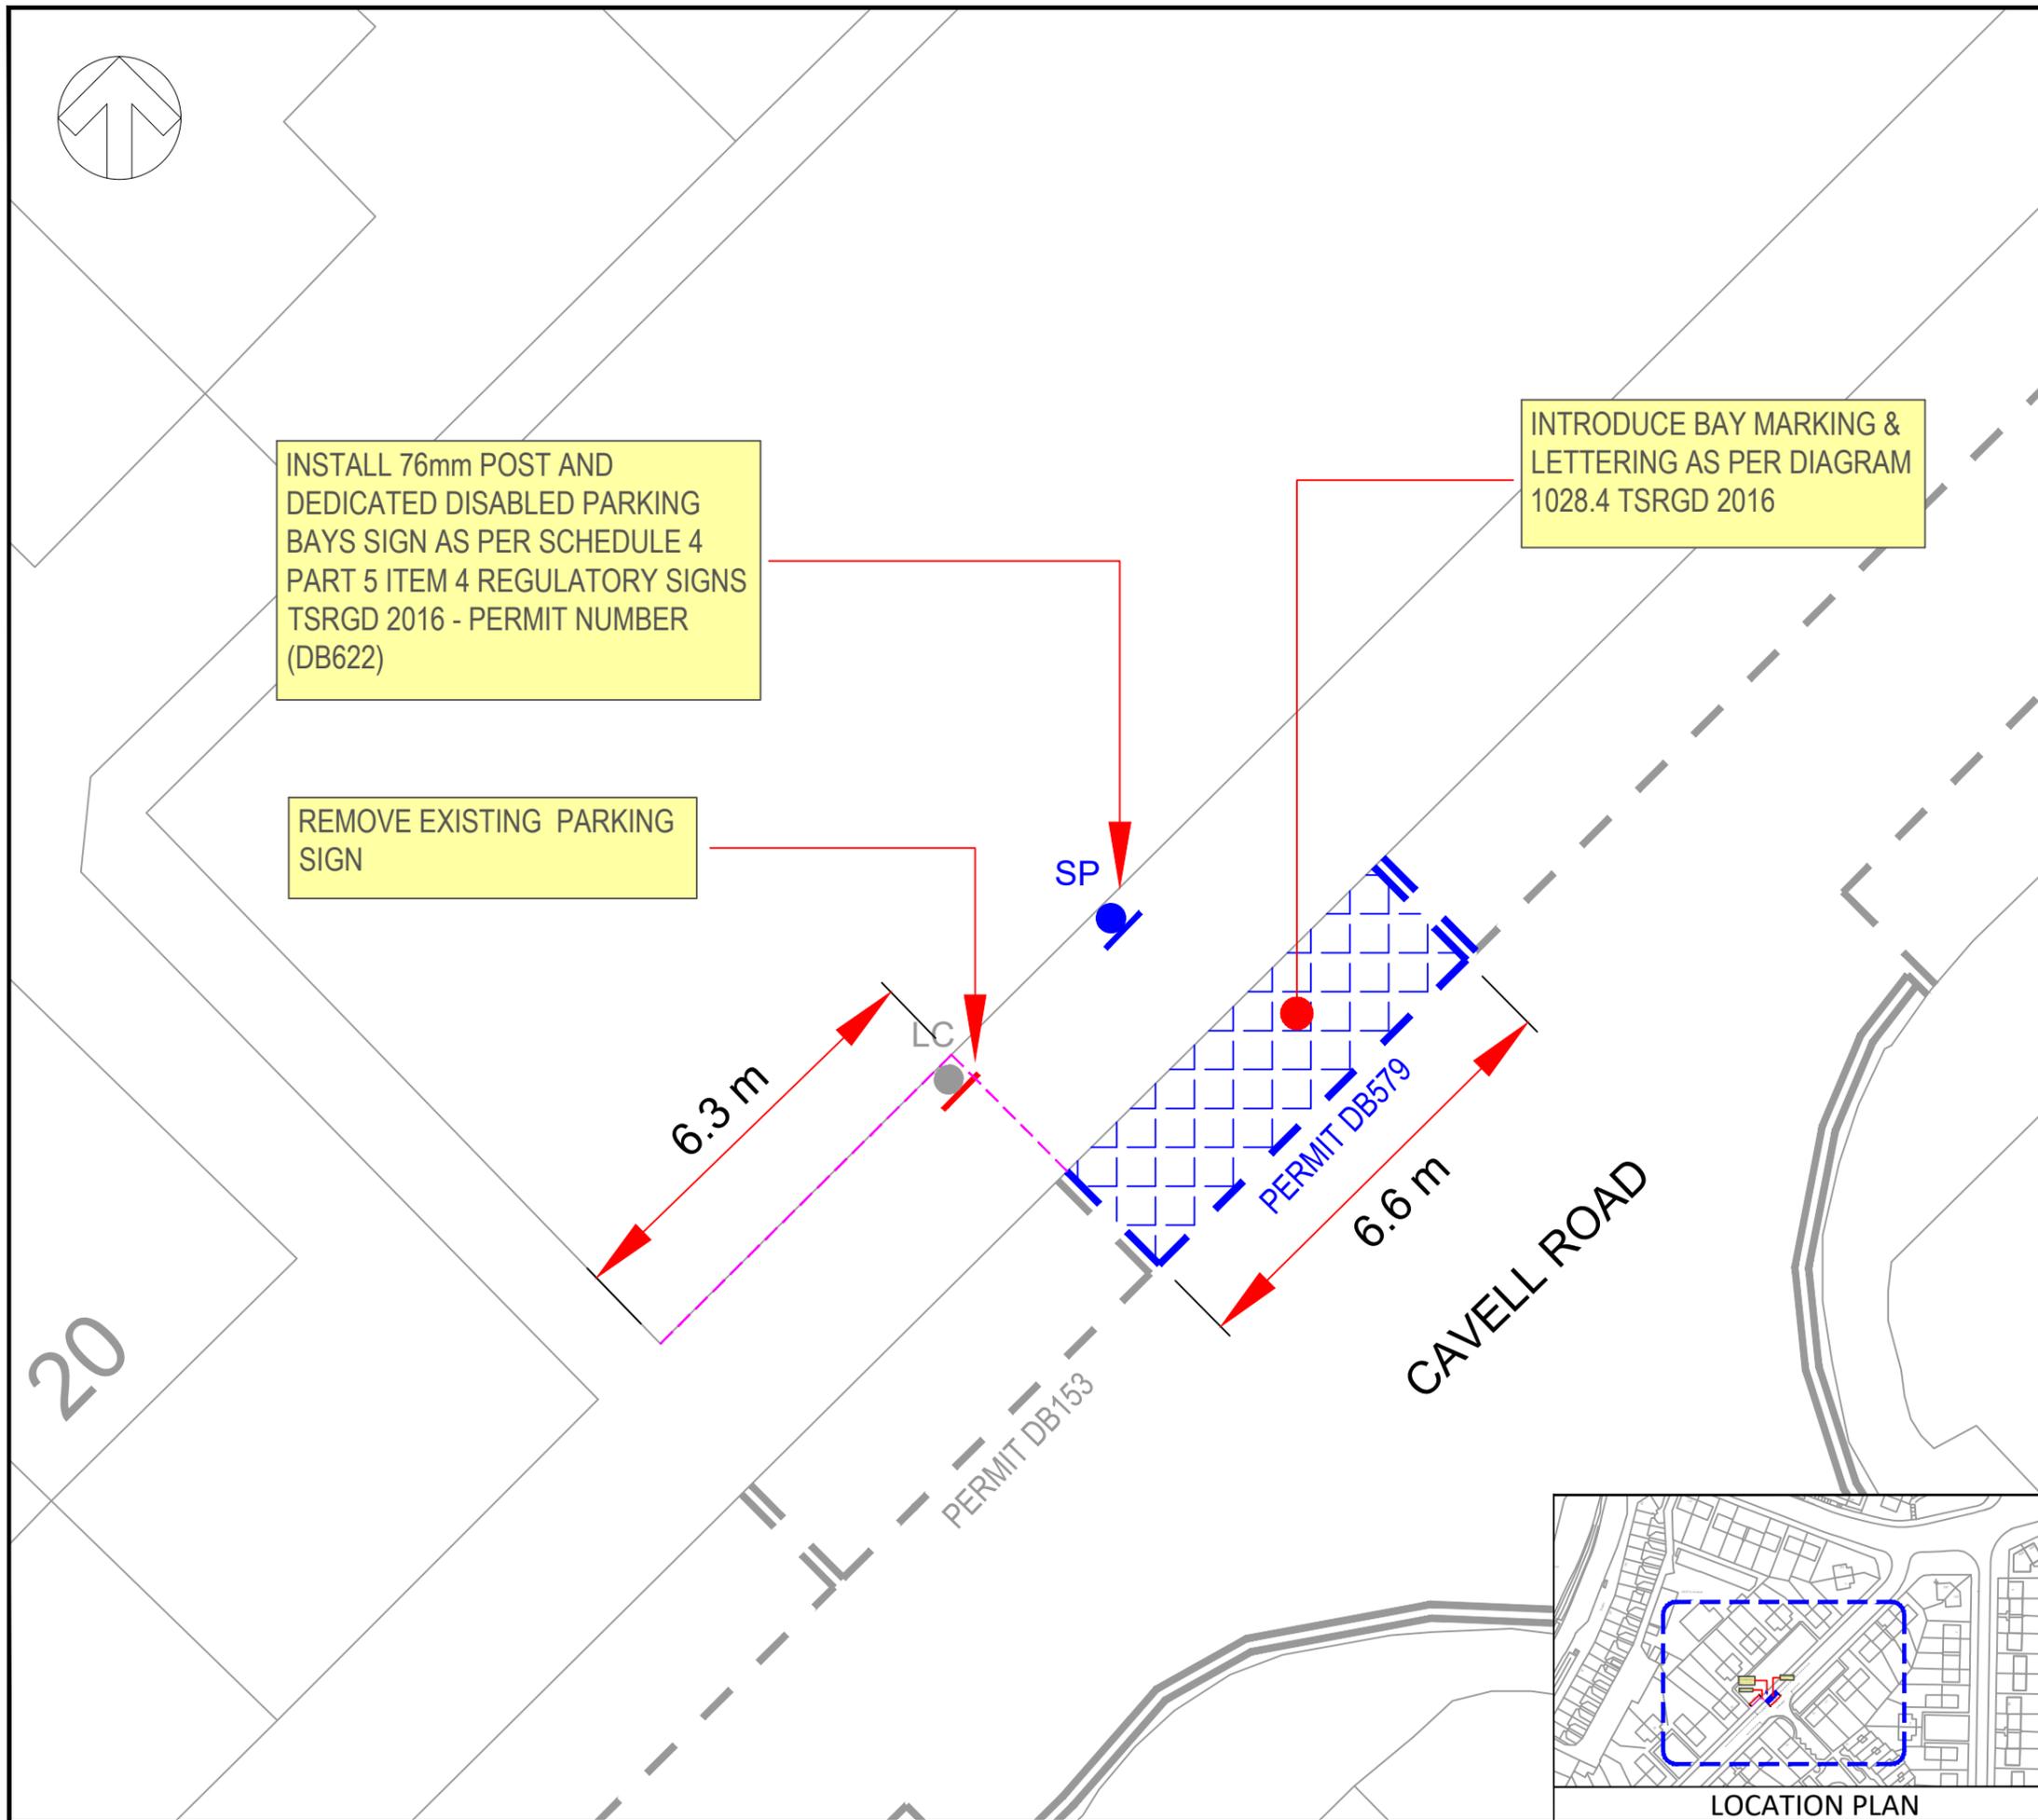

KEY / LEGEND	
	EXISTING SINGLE YELLOW LINE
	EXISTING DOUBLE YELLOW LINE
	EXISTING LOADING RESTRICTIONS
	EXISTING PARKING BAYS
	EXISTING POST WITH SIGN
	NEW SINGLE YELLOW LINE
	NEW DOUBLE YELLOW LINE
	NEW KERB BLIP MARKINGS
	NEW PARKING BAY MARKINGS
	NEW DEDICATED DISABLED PARKING BAY
	NEW 76mm POST WITH SIGN
	REMOVE SINGLE YELLOW LINE
	REMOVE DOUBLE YELLOW LINE
	REMOVE KERB BLIP MARKINGS
	REMOVE PARKING BAY MARKINGS
	REMOVE 76mm POST WITH SIGN
	LAMP COLUMN WITH SIGN
	DROPPED KERB/CROSSOVER

REV	DATE	BY	DESCRIPTION	CHK	APP
P01	15/01/2024	JB	FIRST ISSUE	FF	FF

DRAWING STATUS: **A - FIT FOR CONSTRUCTION**

First Floor, 3 Wellington Place, Leeds, LS1 4AP, UK
T+ 44 (0) 113 395 6200, F+ 44 (0) 113 395 6201
wsp.com

CLIENT: LONDON BOROUGH OF HARINGEY

ARCHITECT: N/A


PROJECT: DEDICATED DISABLED PARKING BAYS

TITLE: TMO & GENERAL ARRANGEMENT DRAWING
PROPOSED DEDICATED DISABLED PARKING BAY
CAVELL ROAD - SHEET 4 OF 49

SCALE @ A3: 1:100(m)	CHECKED: FF	APPROVED:
PROJECT No: 1293	DESIGNED: RJB	DRAWN: RJB
DRAWING No: 13-1296-DDPB-RV2-GA		DATE: July 25
REV: P01		



LOCATION PLAN

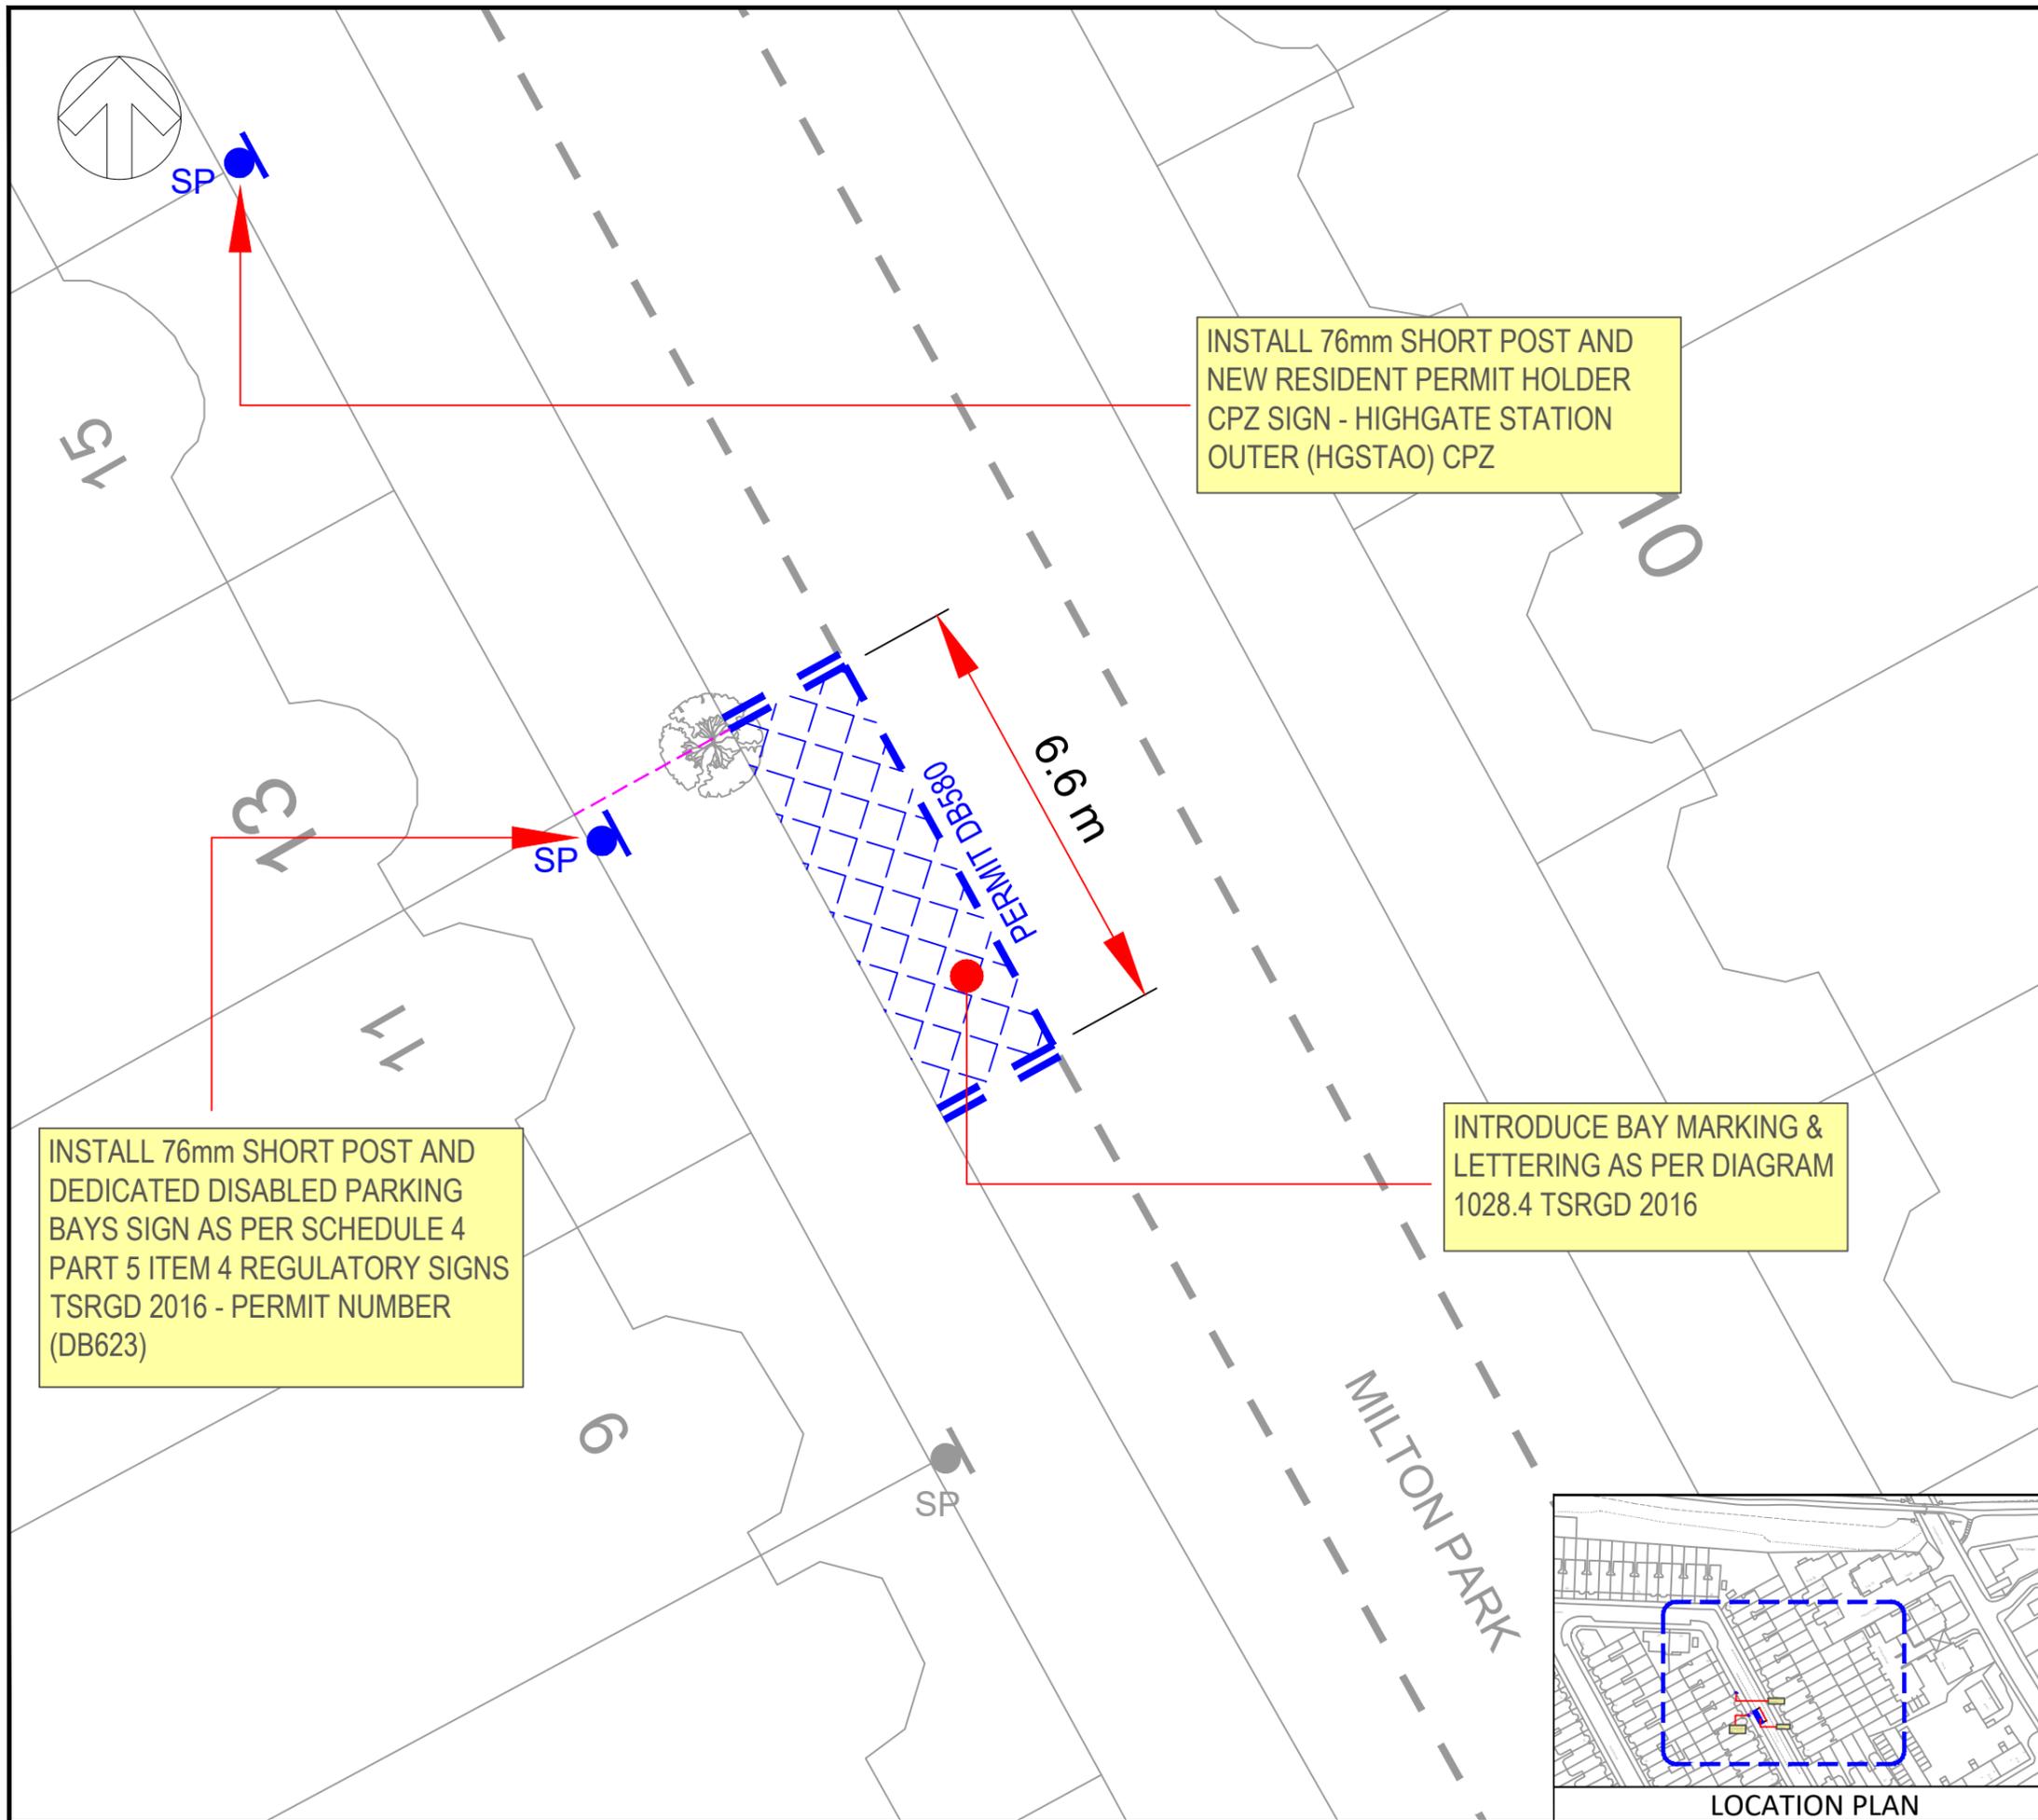

KEY / LEGEND

- EXISTING SINGLE YELLOW LINE
- EXISTING DOUBLE YELLOW LINE
- EXISTING LOADING RESTRICTIONS
- EXISTING PARKING BAYS
- EXISTING POST WITH SIGN
- NEW SINGLE YELLOW LINE
- NEW DOUBLE YELLOW LINE
- NEW KERB BLIP MARKINGS
- NEW PARKING BAY MARKINGS
- NEW DEDICATED DISABLED PARKING BAY
- NEW 76mm POST WITH SIGN
- REMOVE SINGLE YELLOW LINE
- REMOVE DOUBLE YELLOW LINE
- REMOVE KERB BLIP MARKINGS
- REMOVE PARKING BAY MARKINGS
- REMOVE 76mm POST WITH SIGN
- LAMP COLUMN WITH SIGN
- DROPPED KERB/CROSSOVER

P01	15/01/2024	JB	FIRST ISSUE	FF	FF
REV	DATE	BY	DESCRIPTION	CHK	APP

DRAWING STATUS: **A - FIT FOR CONSTRUCTION**

First Floor, 3 Wellington Place, Leeds, LS1 4AP, UK
T+ 44 (0) 113 395 6200, F+ 44 (0) 113 395 6201
wsp.com

CLIENT: LONDON BOROUGH OF HARINGEY


ARCHITECT: N/A


PROJECT: DEDICATED DISABLED PARKING BAYS

TITLE: TMO & GENERAL ARRANGEMENT DRAWING
PROPOSED DEDICATED DISABLED PARKING BAY
MILTON PARK - SHEET 5 OF 49

SCALE @ A3: 1:100(m)	CHECKED: FF	APPROVED:	
PROJECT No: 1293	DESIGNED: RJB	DRAWN: RJB	DATE: July 25
DRAWING No: 13-1296-DDPB-RV2-GA			REV: P01

© WSP UK Ltd

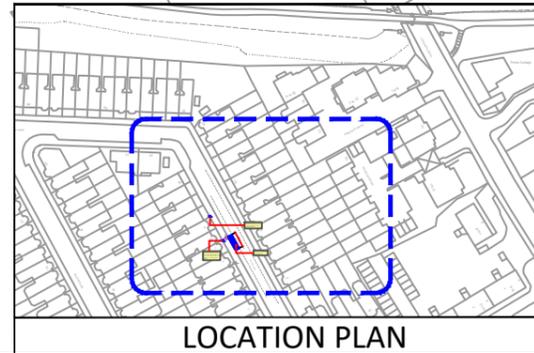

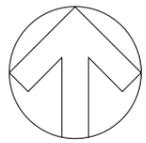


198

196


194

192

INSTALL 76mm POST AND DEDICATED DISABLED PARKING BAYS SIGN AS PER SCHEDULE 4 PART 5 ITEM 4 REGULATORY SIGNS TSRGD 2016 - PERMIT NUMBER (DB624)

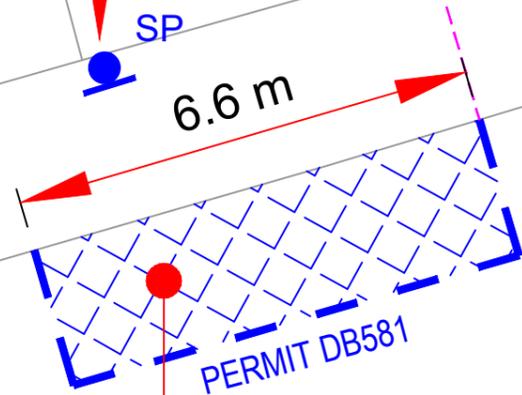

INTRODUCE BAY MARKING & LETTERING AS PER DIAGRAM 1028.4 TSRGD 2016

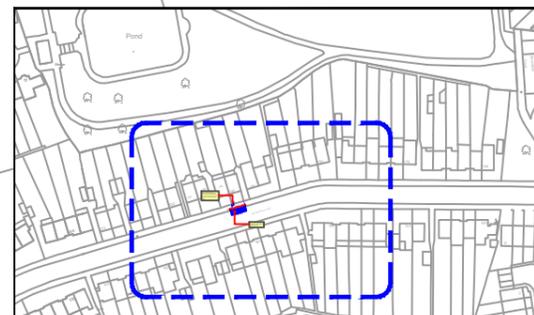

LOCATION PLAN

KEY / LEGEND

- EXISTING SINGLE YELLOW LINE
- EXISTING DOUBLE YELLOW LINE
- EXISTING LOADING RESTRICTIONS
- EXISTING PARKING BAYS
- EXISTING POST WITH SIGN
- NEW SINGLE YELLOW LINE
- NEW DOUBLE YELLOW LINE
- NEW KERB BLIP MARKINGS
- NEW PARKING BAY MARKINGS
- NEW DEDICATED DISABLED PARKING BAY
- NEW 76mm POST WITH SIGN
- REMOVE SINGLE YELLOW LINE
- REMOVE DOUBLE YELLOW LINE
- REMOVE KERB BLIP MARKINGS
- REMOVE PARKING BAY MARKINGS
- REMOVE 76mm POST WITH SIGN
- LAMP COLUMN WITH SIGN
- DROPPED KERB/CROSSOVER

P01	15/01/2024	JB	FIRST ISSUE	FF	FF
REV	DATE	BY	DESCRIPTION	CHK	APP

DRAWING STATUS: A - FIT FOR CONSTRUCTION



First Floor, 3 Wellington Place, Leeds, LS1 4AP, UK
T+ 44 (0) 113 395 6200, F+ 44 (0) 113 395 6201
wsp.com

CLIENT: LONDON BOROUGH OF HARINGEY


ARCHITECT: N/A

PROJECT: DEDICATED DISABLED PARKING BAYS

TITLE: TMO & GENERAL ARRANGEMENT DRAWING
PROPOSED DEDICATED DISABLED PARKING BAY
DEVONSHIRE HILL LANE - SHEET 6 OF 49

SCALE @ A3: 1:100(m)	CHECKED: FF	APPROVED:
PROJECT No: 1293	DESIGNED: RJB	DRAWN: RJB
DRAWING No: 13-1296-DDPB-RV2-GA		DATE: July 25
		REV: P01

© WSP UK Ltd

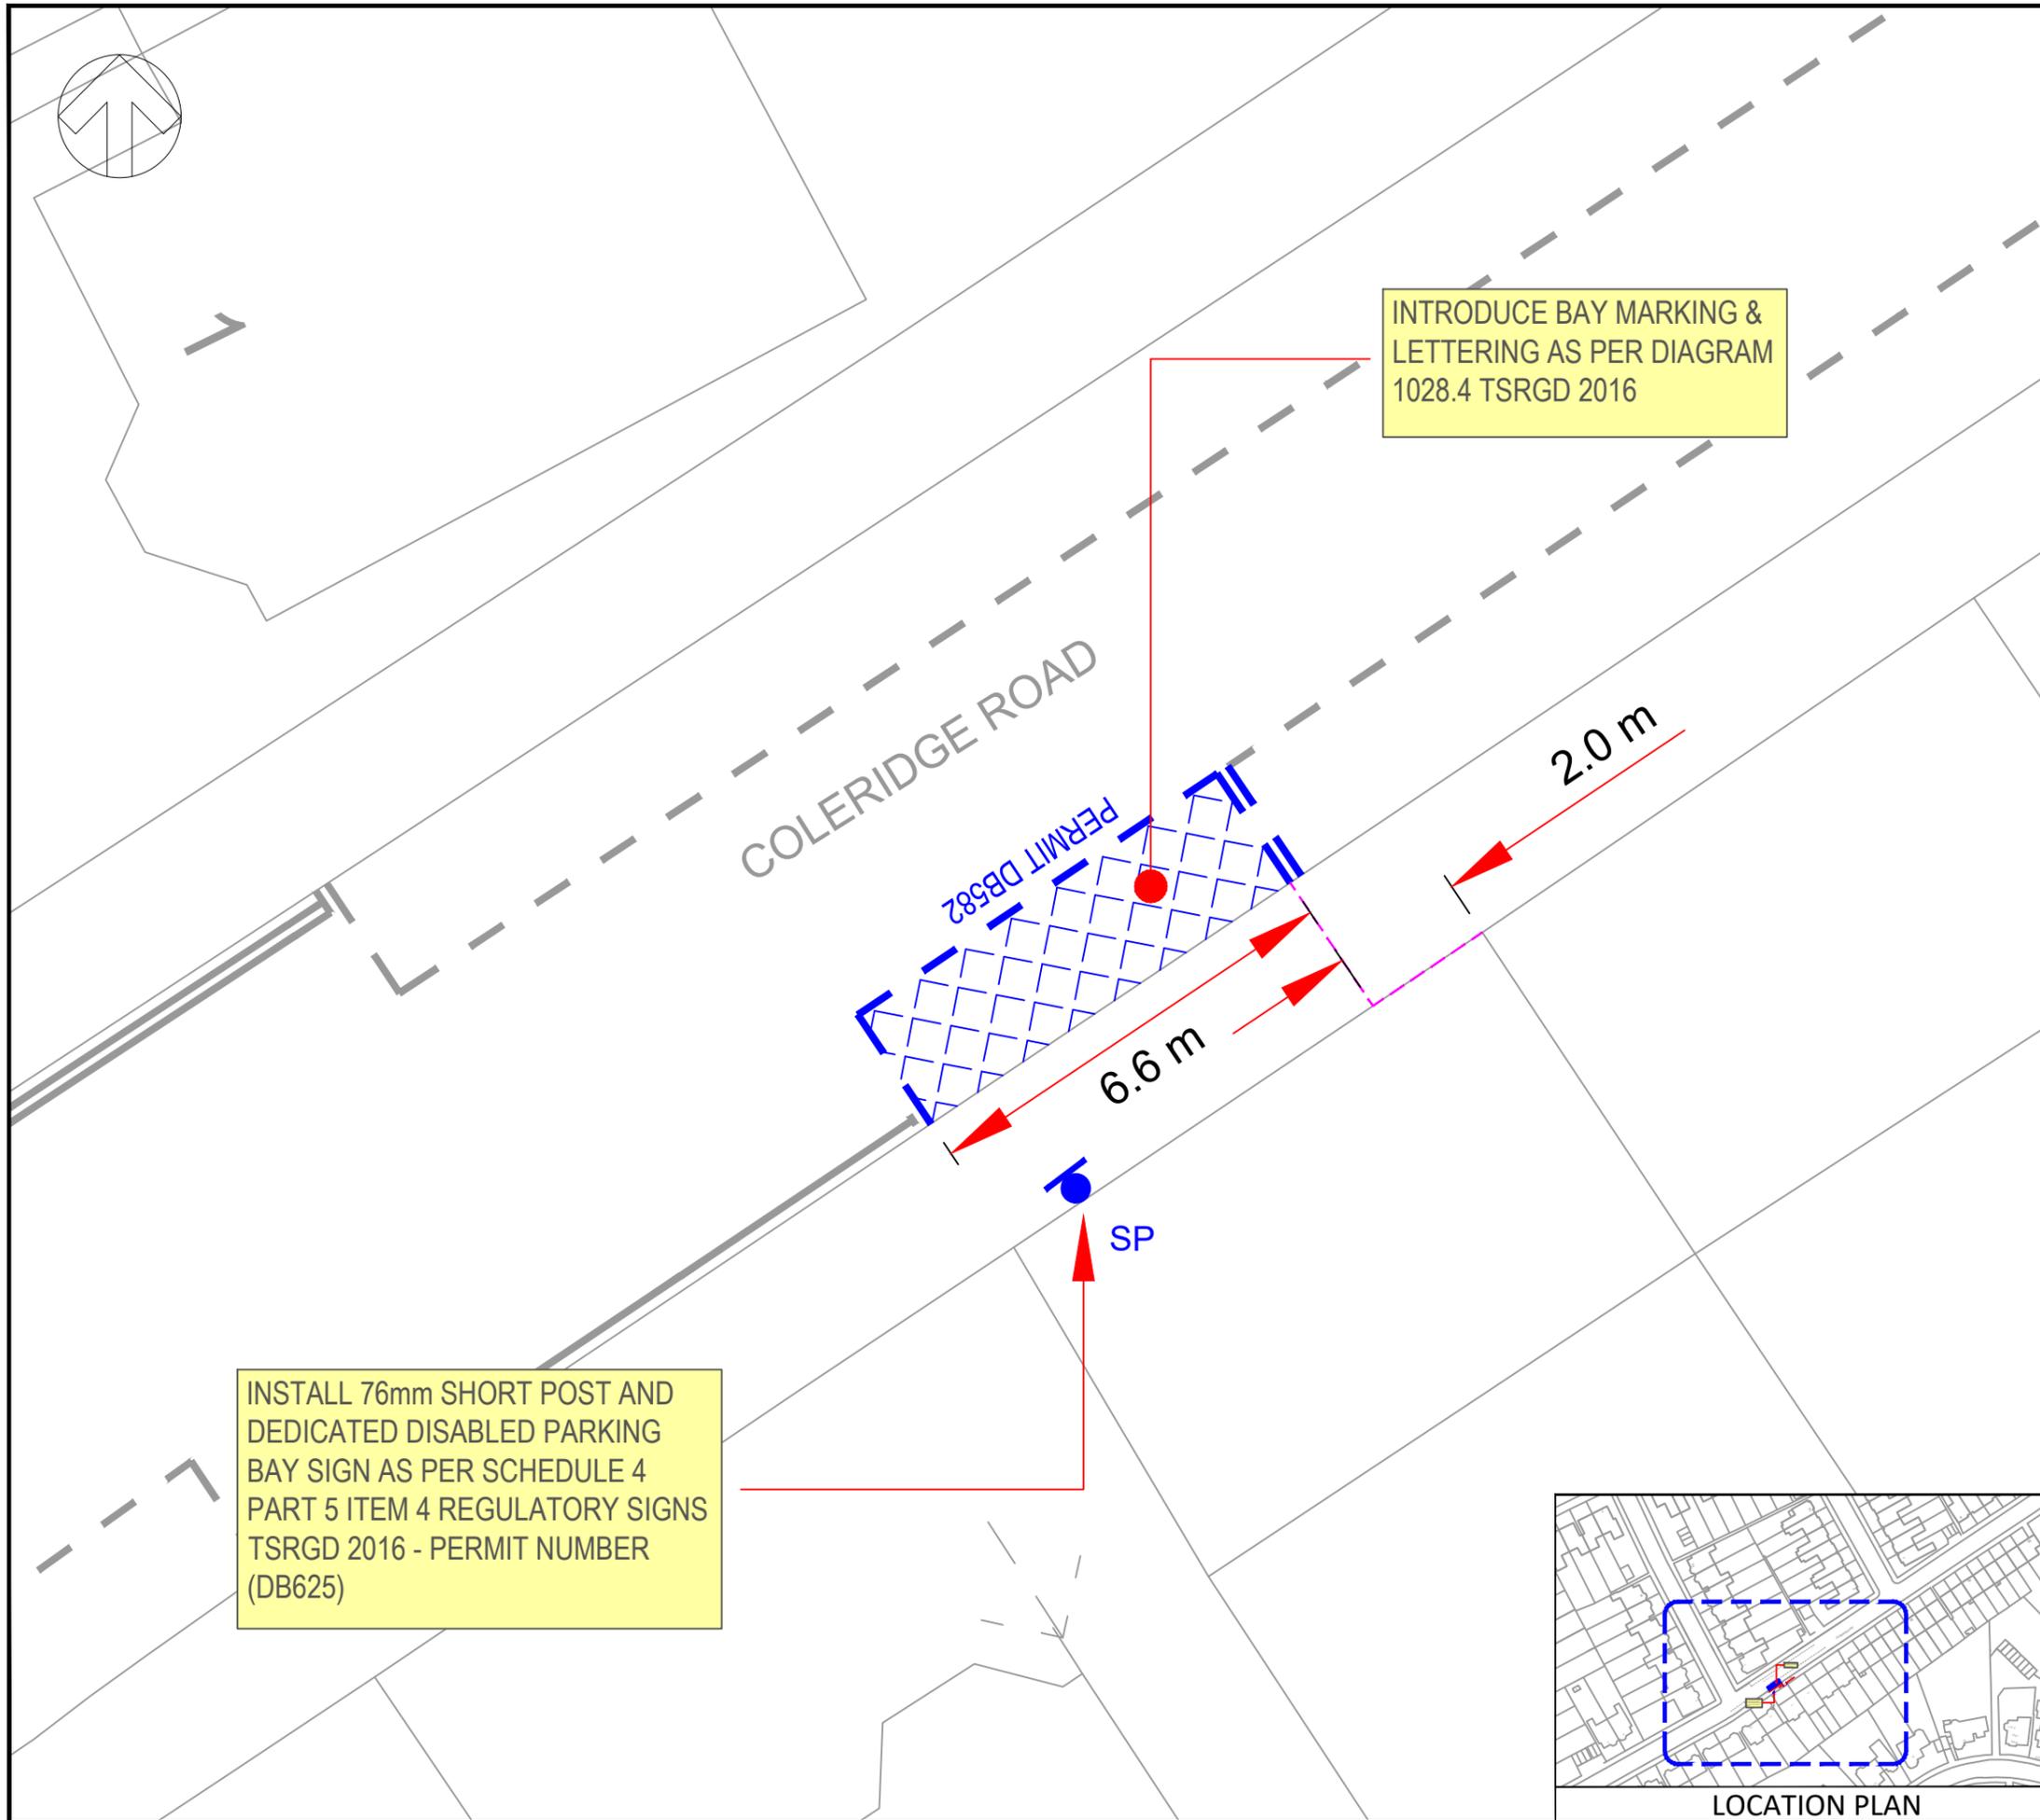

KEY / LEGEND	
	EXISTING SINGLE YELLOW LINE
	EXISTING DOUBLE YELLOW LINE
	EXISTING LOADING RESTRICTIONS
	EXISTING PARKING BAYS
	EXISTING POST WITH SIGN
	NEW SINGLE YELLOW LINE
	NEW DOUBLE YELLOW LINE
	NEW KERB BLIP MARKINGS
	NEW PARKING BAY MARKINGS
	NEW DEDICATED DISABLED PARKING BAY
	NEW 76mm POST WITH SIGN
	REMOVE SINGLE YELLOW LINE
	REMOVE DOUBLE YELLOW LINE
	REMOVE KERB BLIP MARKINGS
	REMOVE PARKING BAY MARKINGS
	REMOVE 76mm POST WITH SIGN
	LAMP COLUMN WITH SIGN
	DROPPED KERB/CROSSOVER

REV	DATE	BY	DESCRIPTION	CHK	APP
P01	15/01/2024	JB	FIRST ISSUE	FF	FF

DRAWING STATUS: **A - FIT FOR CONSTRUCTION**

First Floor, 3 Wellington Place, Leeds, LS1 4AP, UK
T+ 44 (0) 113 395 6200, F+ 44 (0) 113 395 6201
wsp.com

CLIENT: **LONDON BOROUGH OF HARINGEY**

ARCHITECT: **N/A**


PROJECT: **DEDICATED DISABLED PARKING BAYS**

TITLE: **TMO & GENERAL ARRANGEMENT DRAWING
PROPOSED DEDICATED DISABLED PARKING BAY
COLERIDGE ROAD - SHEET 7 OF 49**


SCALE @ A3: 1:100(m)	CHECKED: FF	APPROVED:
-------------------------	----------------	-----------

PROJECT No: 1293	DESIGNED: RJB	DRAWN: RJB	DATE: July 25
---------------------	------------------	---------------	------------------

DRAWING No: 13-1296-DDPB-RV2-GA	REV: P01
------------------------------------	-------------

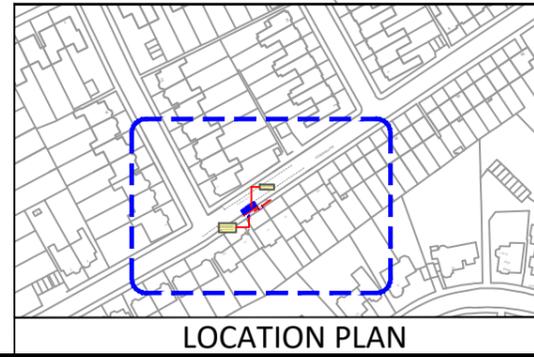

© WSP UK Ltd

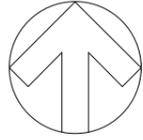

GROVE PARK ROAD

PERMIT DB583

6.6 m

INSTALL 76mm POST AND DEDICATED DISABLED PARKING BAY SIGN AS PER SCHEDULE 4 PART 5 ITEM 4 REGULATORY SIGNS TSRGD 2016 - PERMIT NUMBER (DB626)

INTRODUCE BAY MARKING & LETTERING AS PER DIAGRAM 1028.4 TSRGD 2016



LOCATION PLAN

KEY / LEGEND

- EXISTING SINGLE YELLOW LINE
- EXISTING DOUBLE YELLOW LINE
- EXISTING LOADING RESTRICTIONS
- EXISTING PARKING BAYS
- EXISTING POST WITH SIGN
- NEW SINGLE YELLOW LINE
- NEW DOUBLE YELLOW LINE
- NEW KERB BLIP MARKINGS
- NEW PARKING BAY MARKINGS
- NEW DEDICATED DISABLED PARKING BAY
- NEW 76mm POST WITH SIGN
- REMOVE SINGLE YELLOW LINE
- REMOVE DOUBLE YELLOW LINE
- REMOVE KERB BLIP MARKINGS
- REMOVE PARKING BAY MARKINGS
- REMOVE 76mm POST WITH SIGN
- LAMP COLUMN WITH SIGN
- DROPPED KERB/CROSSOVER

P01	15/01/2024	JB	FIRST ISSUE	FF	FF
REV	DATE	BY	DESCRIPTION	CHK	APP

DRAWING STATUS: A - FIT FOR CONSTRUCTION



First Floor, 3 Wellington Place, Leeds, LS1 4AP, UK
T+ 44 (0) 113 395 6200, F+ 44 (0) 113 395 6201
wsp.com

CLIENT: LONDON BOROUGH OF HARINGEY

ARCHITECT: N/A

PROJECT: DEDICATED DISABLED PARKING BAYS


TITLE: TMO & GENERAL ARRANGEMENT DRAWING
PROPOSED DEDICATED DISABLED PARKING BAY
GROVE PARK ROAD - SHEET 8 OF 49

SCALE @ A3: 1:100(m)	CHECKED: FF	APPROVED:
-------------------------	----------------	-----------

PROJECT No: 1293	DESIGNED: RJB	DRAWN: RJB	DATE: July 25
---------------------	------------------	---------------	------------------

DRAWING No: 13-1296-DDPB-RV2-GA	REV: P01
------------------------------------	-------------

© WSP UK Ltd

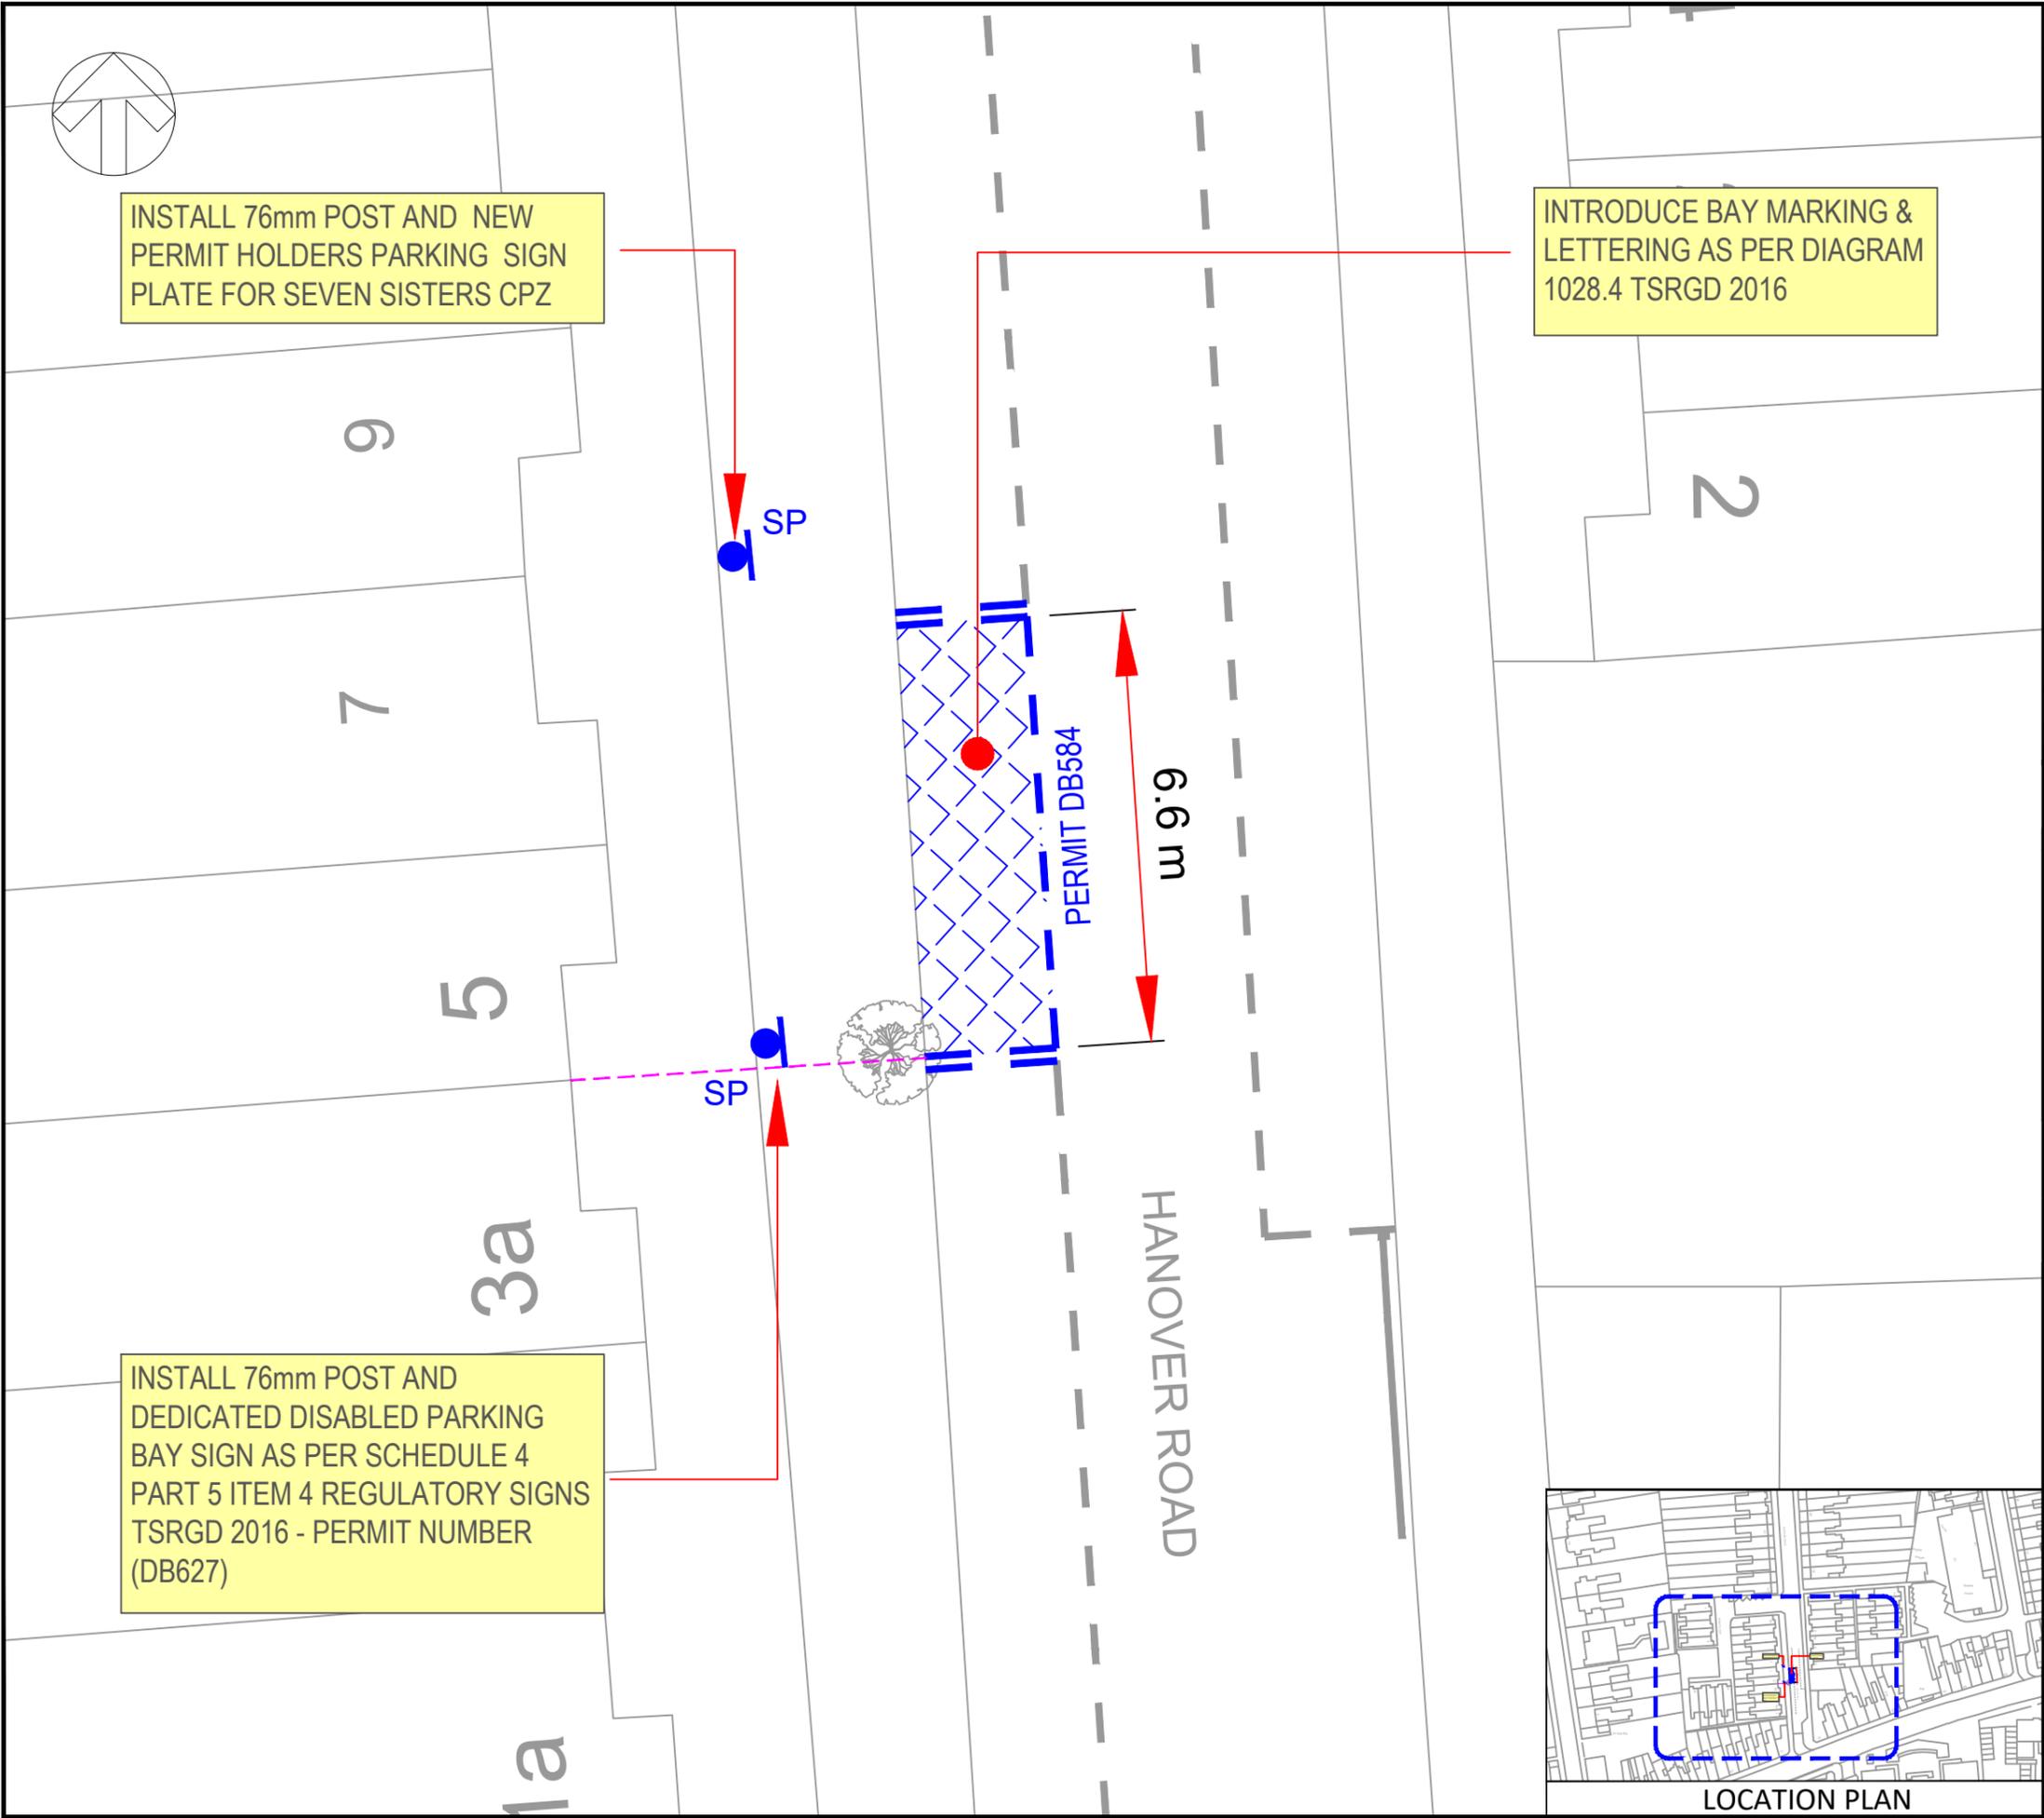

KEY / LEGEND

- EXISTING SINGLE YELLOW LINE
- EXISTING DOUBLE YELLOW LINE
- EXISTING LOADING RESTRICTIONS
- EXISTING PARKING BAYS
- EXISTING POST WITH SIGN
- NEW SINGLE YELLOW LINE
- NEW DOUBLE YELLOW LINE
- NEW KERB BLIP MARKINGS
- NEW PARKING BAY MARKINGS
- NEW DEDICATED DISABLED PARKING BAY
- NEW 76mm POST WITH SIGN
- REMOVE SINGLE YELLOW LINE
- REMOVE DOUBLE YELLOW LINE
- REMOVE KERB BLIP MARKINGS
- REMOVE PARKING BAY MARKINGS
- REMOVE 76mm POST WITH SIGN
- LAMP COLUMN WITH SIGN
- DROPPED KERB/CROSSOVER

P01	15/01/2024	JB	FIRST ISSUE	FF	FF
REV	DATE	BY	DESCRIPTION	CHK	APP

DRAWING STATUS: **A - FIT FOR CONSTRUCTION**

wsp

First Floor, 3 Wellington Place, Leeds, LS1 4AP, UK
T+ 44 (0) 113 395 6200, F+ 44 (0) 113 395 6201
wsp.com

CLIENT: **LONDON BOROUGH OF HARINGEY**

ARCHITECT: N/A


PROJECT: **DEDICATED DISABLED PARKING BAYS**

TITLE: **TMO & GENERAL ARRANGEMENT DRAWING
PROPOSED DEDICATED DISABLED PARKING BAY
HANOVER ROAD - SHEET 9 OF 49**

SCALE @ A3: 1:100(m)	CHECKED: FF	APPROVED:
PROJECT No: 1293	DESIGNED: RJB	DRAWN: RJB
DRAWING No: 13-1296-DDPB-RV2-GA		DATE: July 25
		REV: P01

LOCATION PLAN


© WSP UK Ltd

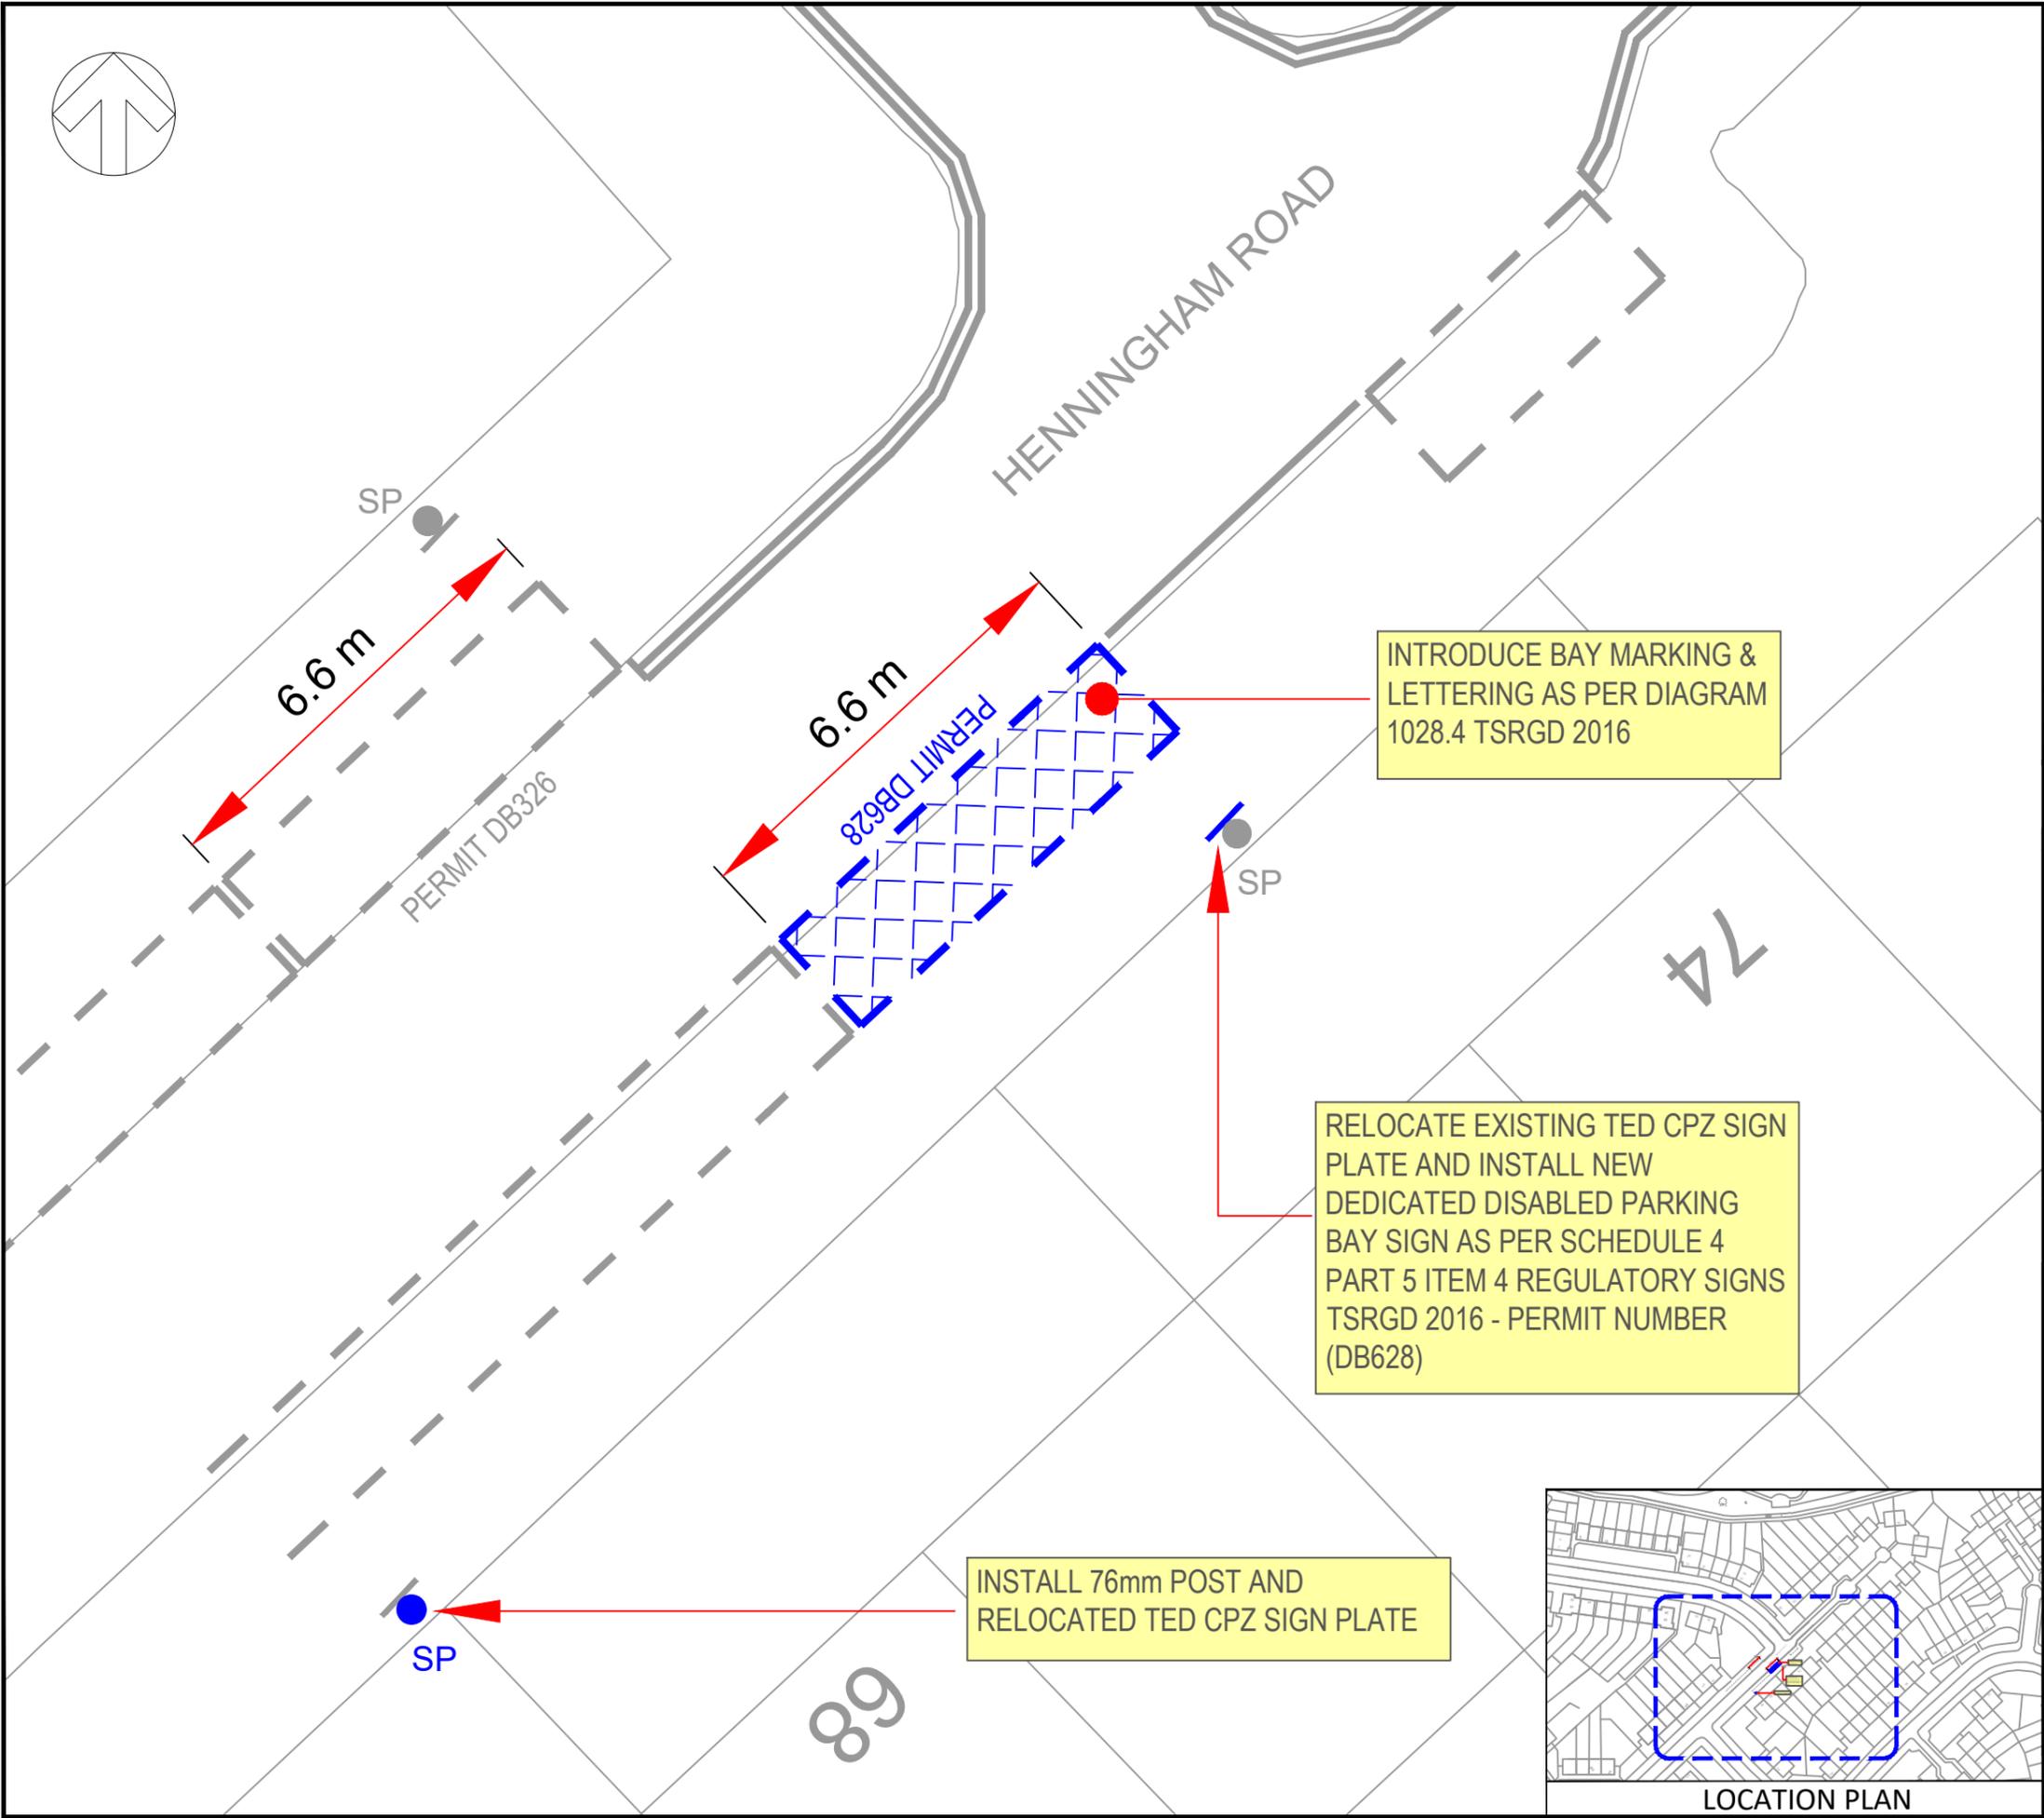

INTRODUCE BAY MARKING & LETTERING AS PER DIAGRAM 1028.4 TSRGD 2016

RELOCATE EXISTING TED CPZ SIGN PLATE AND INSTALL NEW DEDICATED DISABLED PARKING BAY SIGN AS PER SCHEDULE 4 PART 5 ITEM 4 REGULATORY SIGNS TSRGD 2016 - PERMIT NUMBER (DB628)

INSTALL 76mm POST AND RELOCATED TED CPZ SIGN PLATE

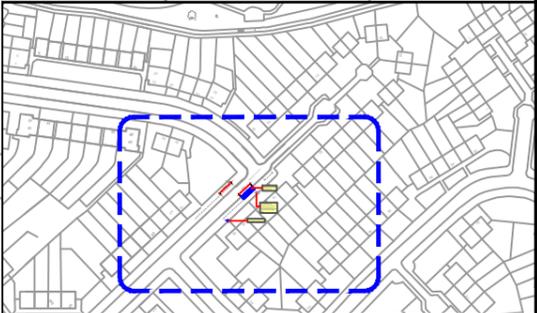

LOCATION PLAN

KEY / LEGEND

- EXISTING SINGLE YELLOW LINE
- EXISTING DOUBLE YELLOW LINE
- EXISTING LOADING RESTRICTIONS
- EXISTING PARKING BAYS
- EXISTING POST WITH SIGN
- NEW SINGLE YELLOW LINE
- NEW DOUBLE YELLOW LINE
- NEW KERB BLIP MARKINGS
- NEW PARKING BAY MARKINGS
- NEW DEDICATED DISABLED PARKING BAY
- NEW 76mm POST WITH SIGN
- REMOVE SINGLE YELLOW LINE
- REMOVE DOUBLE YELLOW LINE
- REMOVE KERB BLIP MARKINGS
- REMOVE PARKING BAY MARKINGS
- REMOVE 76mm POST WITH SIGN
- LAMP COLUMN WITH SIGN
- DROPPED KERB/CROSSOVER

P01	15/01/2024	JB	FIRST ISSUE	FF	FF
REV	DATE	BY	DESCRIPTION	CHK	APP

DRAWING STATUS: **A - FIT FOR CONSTRUCTION**

First Floor, 3 Wellington Place, Leeds, LS1 4AP, UK
T+ 44 (0) 113 395 6200, F+ 44 (0) 113 395 6201
wsp.com

CLIENT: LONDON BOROUGH OF HARINGEY


ARCHITECT: N/A

PROJECT: DEDICATED DISABLED PARKING BAYS


TITLE: TMO & GENERAL ARRANGEMENT DRAWING
PROPOSED DEDICATED DISABLED PARKING BAY
HENNINGHAM ROAD - SHEET 10 OF 49

SCALE @ A3: 1:100(m)	CHECKED: FF	APPROVED:
PROJECT No: 1293	DESIGNED: RJB	DRAWN: RJB
DRAWING No: 13-1296-DDPB-RV2-GA		DATE: July 25
		REV: P01

© WSP UK Ltd

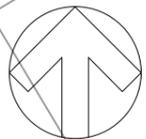

INSTALL 76mm POST AND DEDICATED DISABLED PARKING BAY SIGN AS PER SCHEDULE 4 PART 5 ITEM 4 REGULATORY SIGNS TSRGD 2016 - PERMIT NUMBER (DB629)

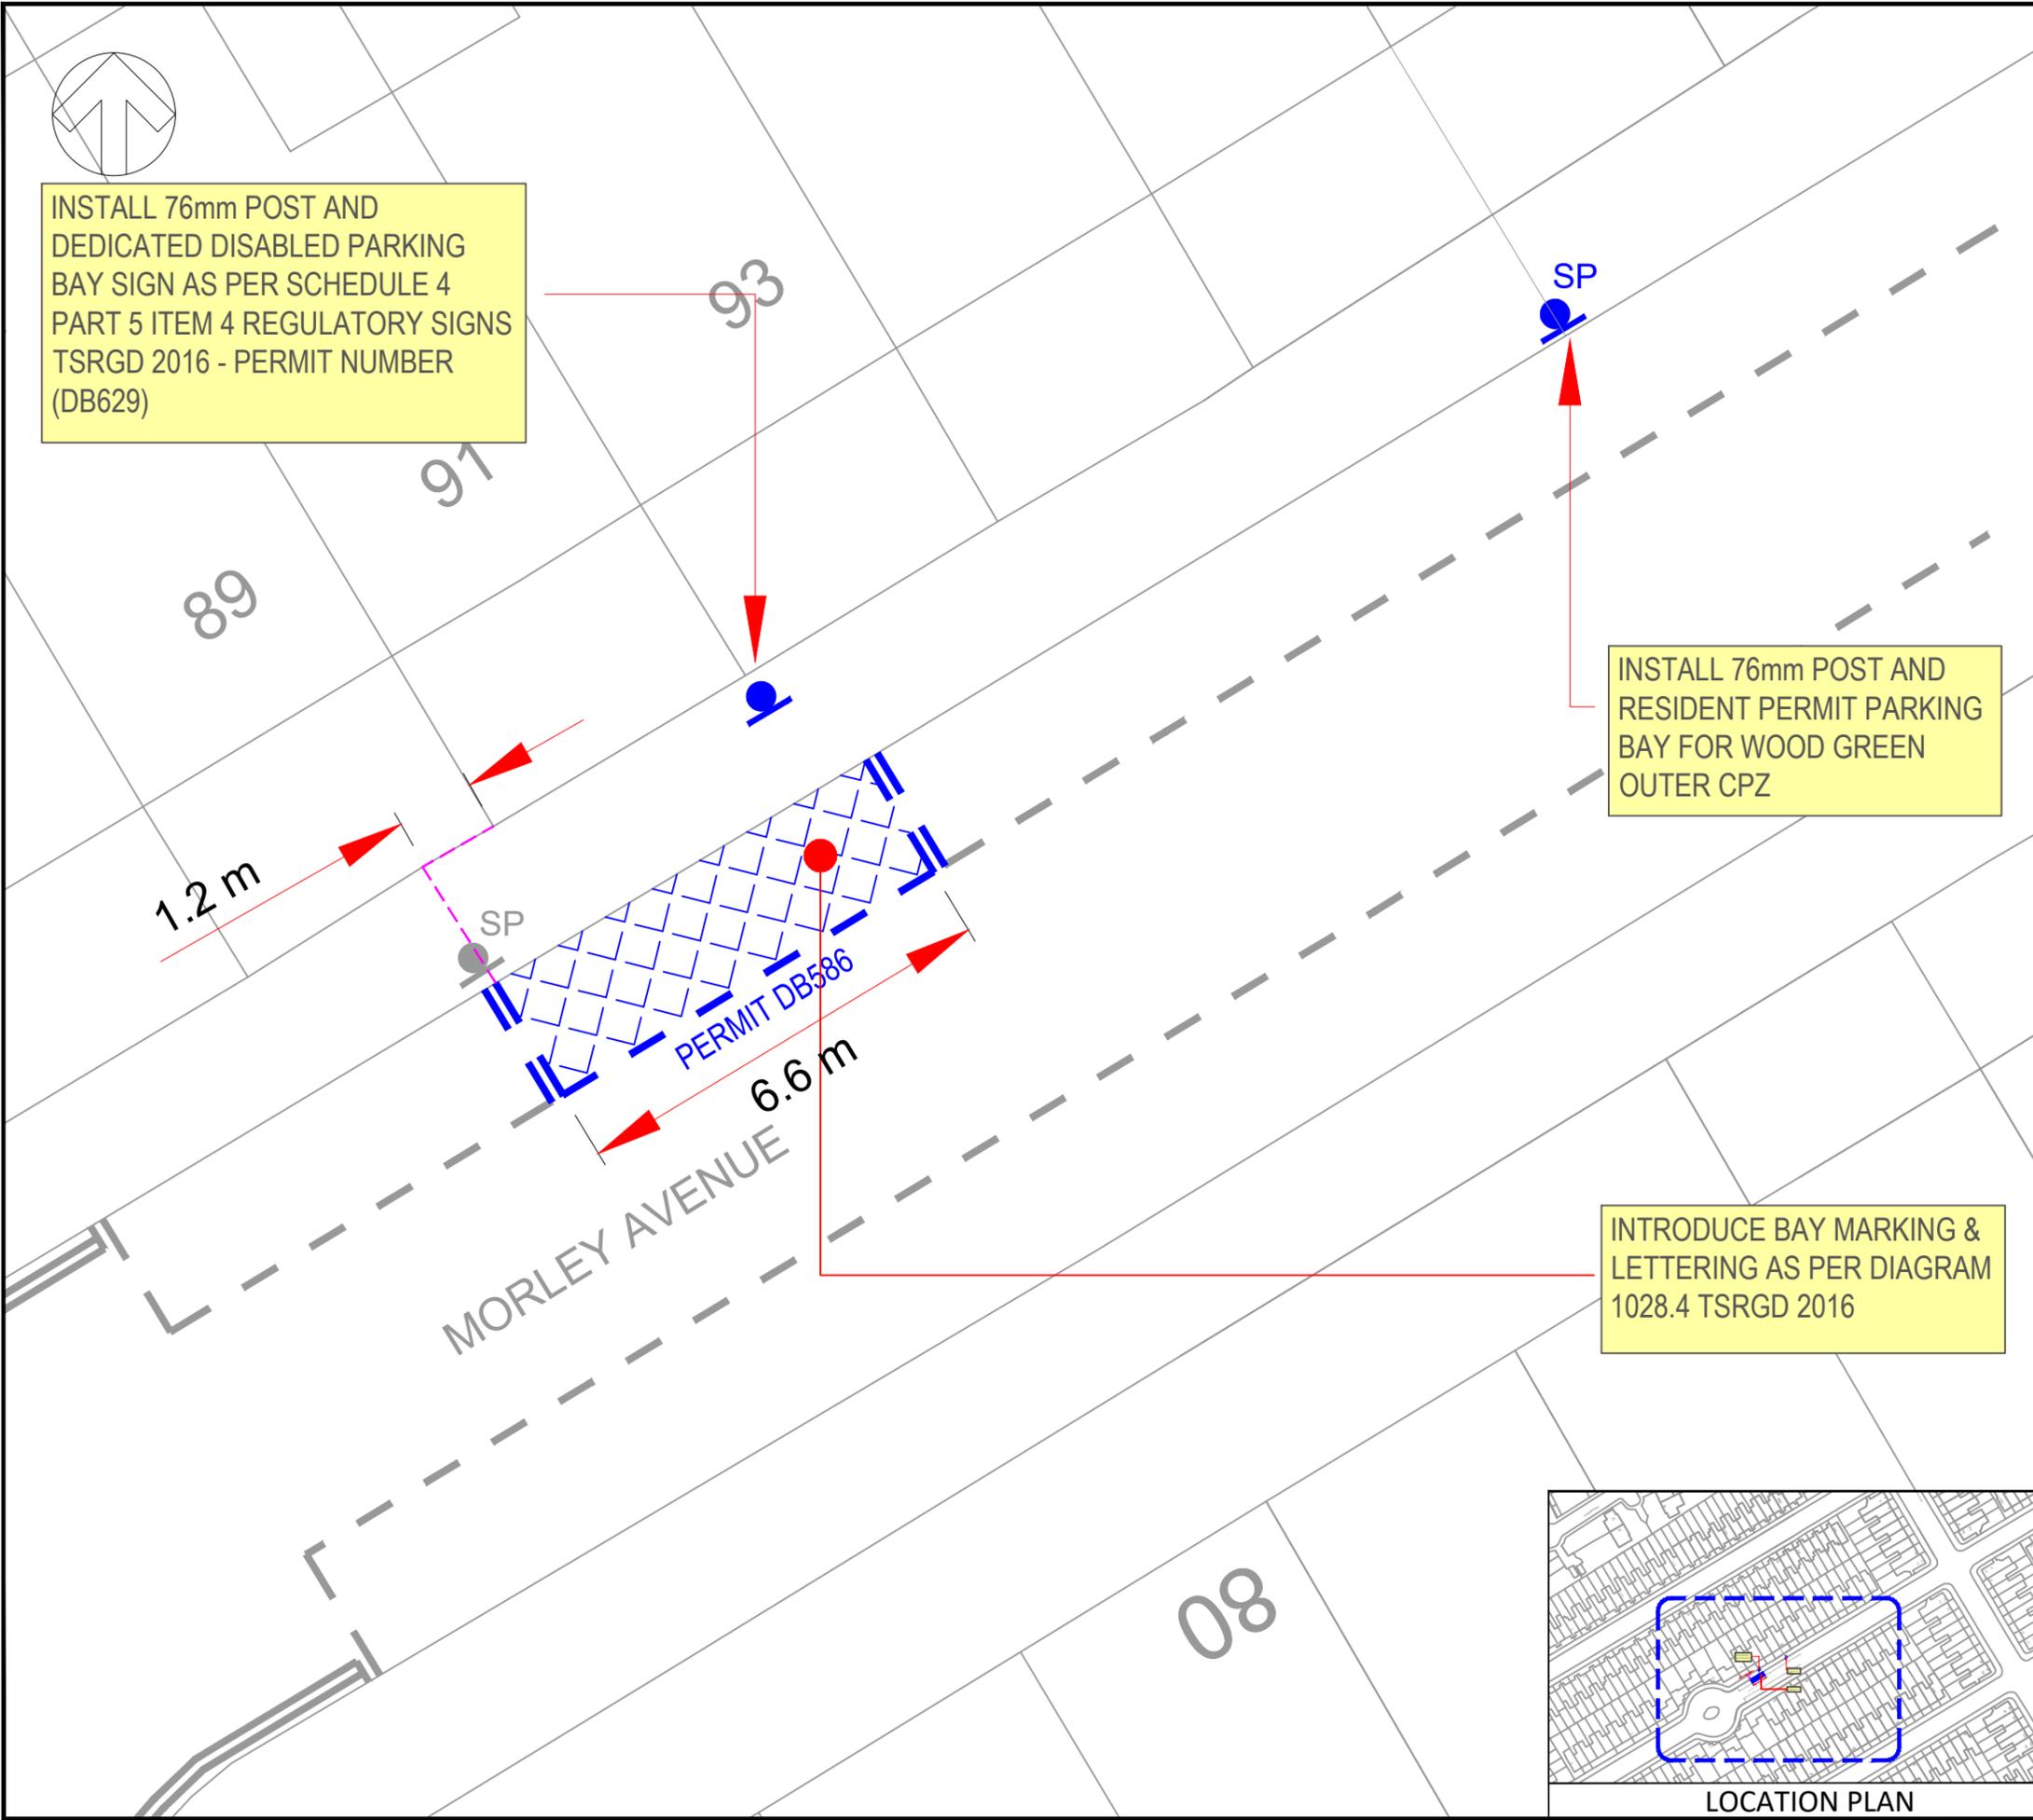

INSTALL 76mm POST AND RESIDENT PERMIT PARKING BAY FOR WOOD GREEN OUTER CPZ

INTRODUCE BAY MARKING & LETTERING AS PER DIAGRAM 1028.4 TSRGD 2016

KEY / LEGEND					
	EXISTING SINGLE YELLOW LINE				
	EXISTING DOUBLE YELLOW LINE				
	EXISTING LOADING RESTRICTIONS				
	EXISTING PARKING BAYS				
	EXISTING POST WITH SIGN				
	NEW SINGLE YELLOW LINE				
	NEW DOUBLE YELLOW LINE				
	NEW KERB BLIP MARKINGS				
	NEW PARKING BAY MARKINGS				
	NEW DEDICATED DISABLED PARKING BAY				
	NEW 76mm POST WITH SIGN				
	REMOVE SINGLE YELLOW LINE				
	REMOVE DOUBLE YELLOW LINE				
	REMOVE KERB BLIP MARKINGS				
	REMOVE PARKING BAY MARKINGS				
	REMOVE 76mm POST WITH SIGN				
	LAMP COLUMN WITH SIGN				
	DROPPED KERB/CROSSOVER				

P01	30/05/2025	JB	FIRST ISSUE	FF	FF
REV	DATE	BY	DESCRIPTION	CHK	APP

DRAWING STATUS: A - FIT FOR CONSTRUCTION



First Floor, 3 Wellington Place, Leeds, LS1 4AP, UK
T+ 44 (0) 113 395 6200, F+ 44 (0) 113 395 6201
wsp.com

CLIENT: LONDON BOROUGH OF HARINGEY 

ARCHITECT: N/A


PROJECT: DEDICATED DISABLED PARKING BAYS

TITLE: TMO & GENERAL ARRANGEMENT DRAWING PROPOSED DEDICATED DISABLED PARKING BAY MORLEY AVENUE - SHEET 11 OF 49

SCALE @ A3: 1:100(m)	CHECKED: FF	APPROVED:
PROJECT No: 1293	DESIGNED: RJB	DRAWN: RJB
DRAWING No: 13-1296-DDPB-RV2-GA		DATE: July 25
REV: P01		

© WSP UK Ltd



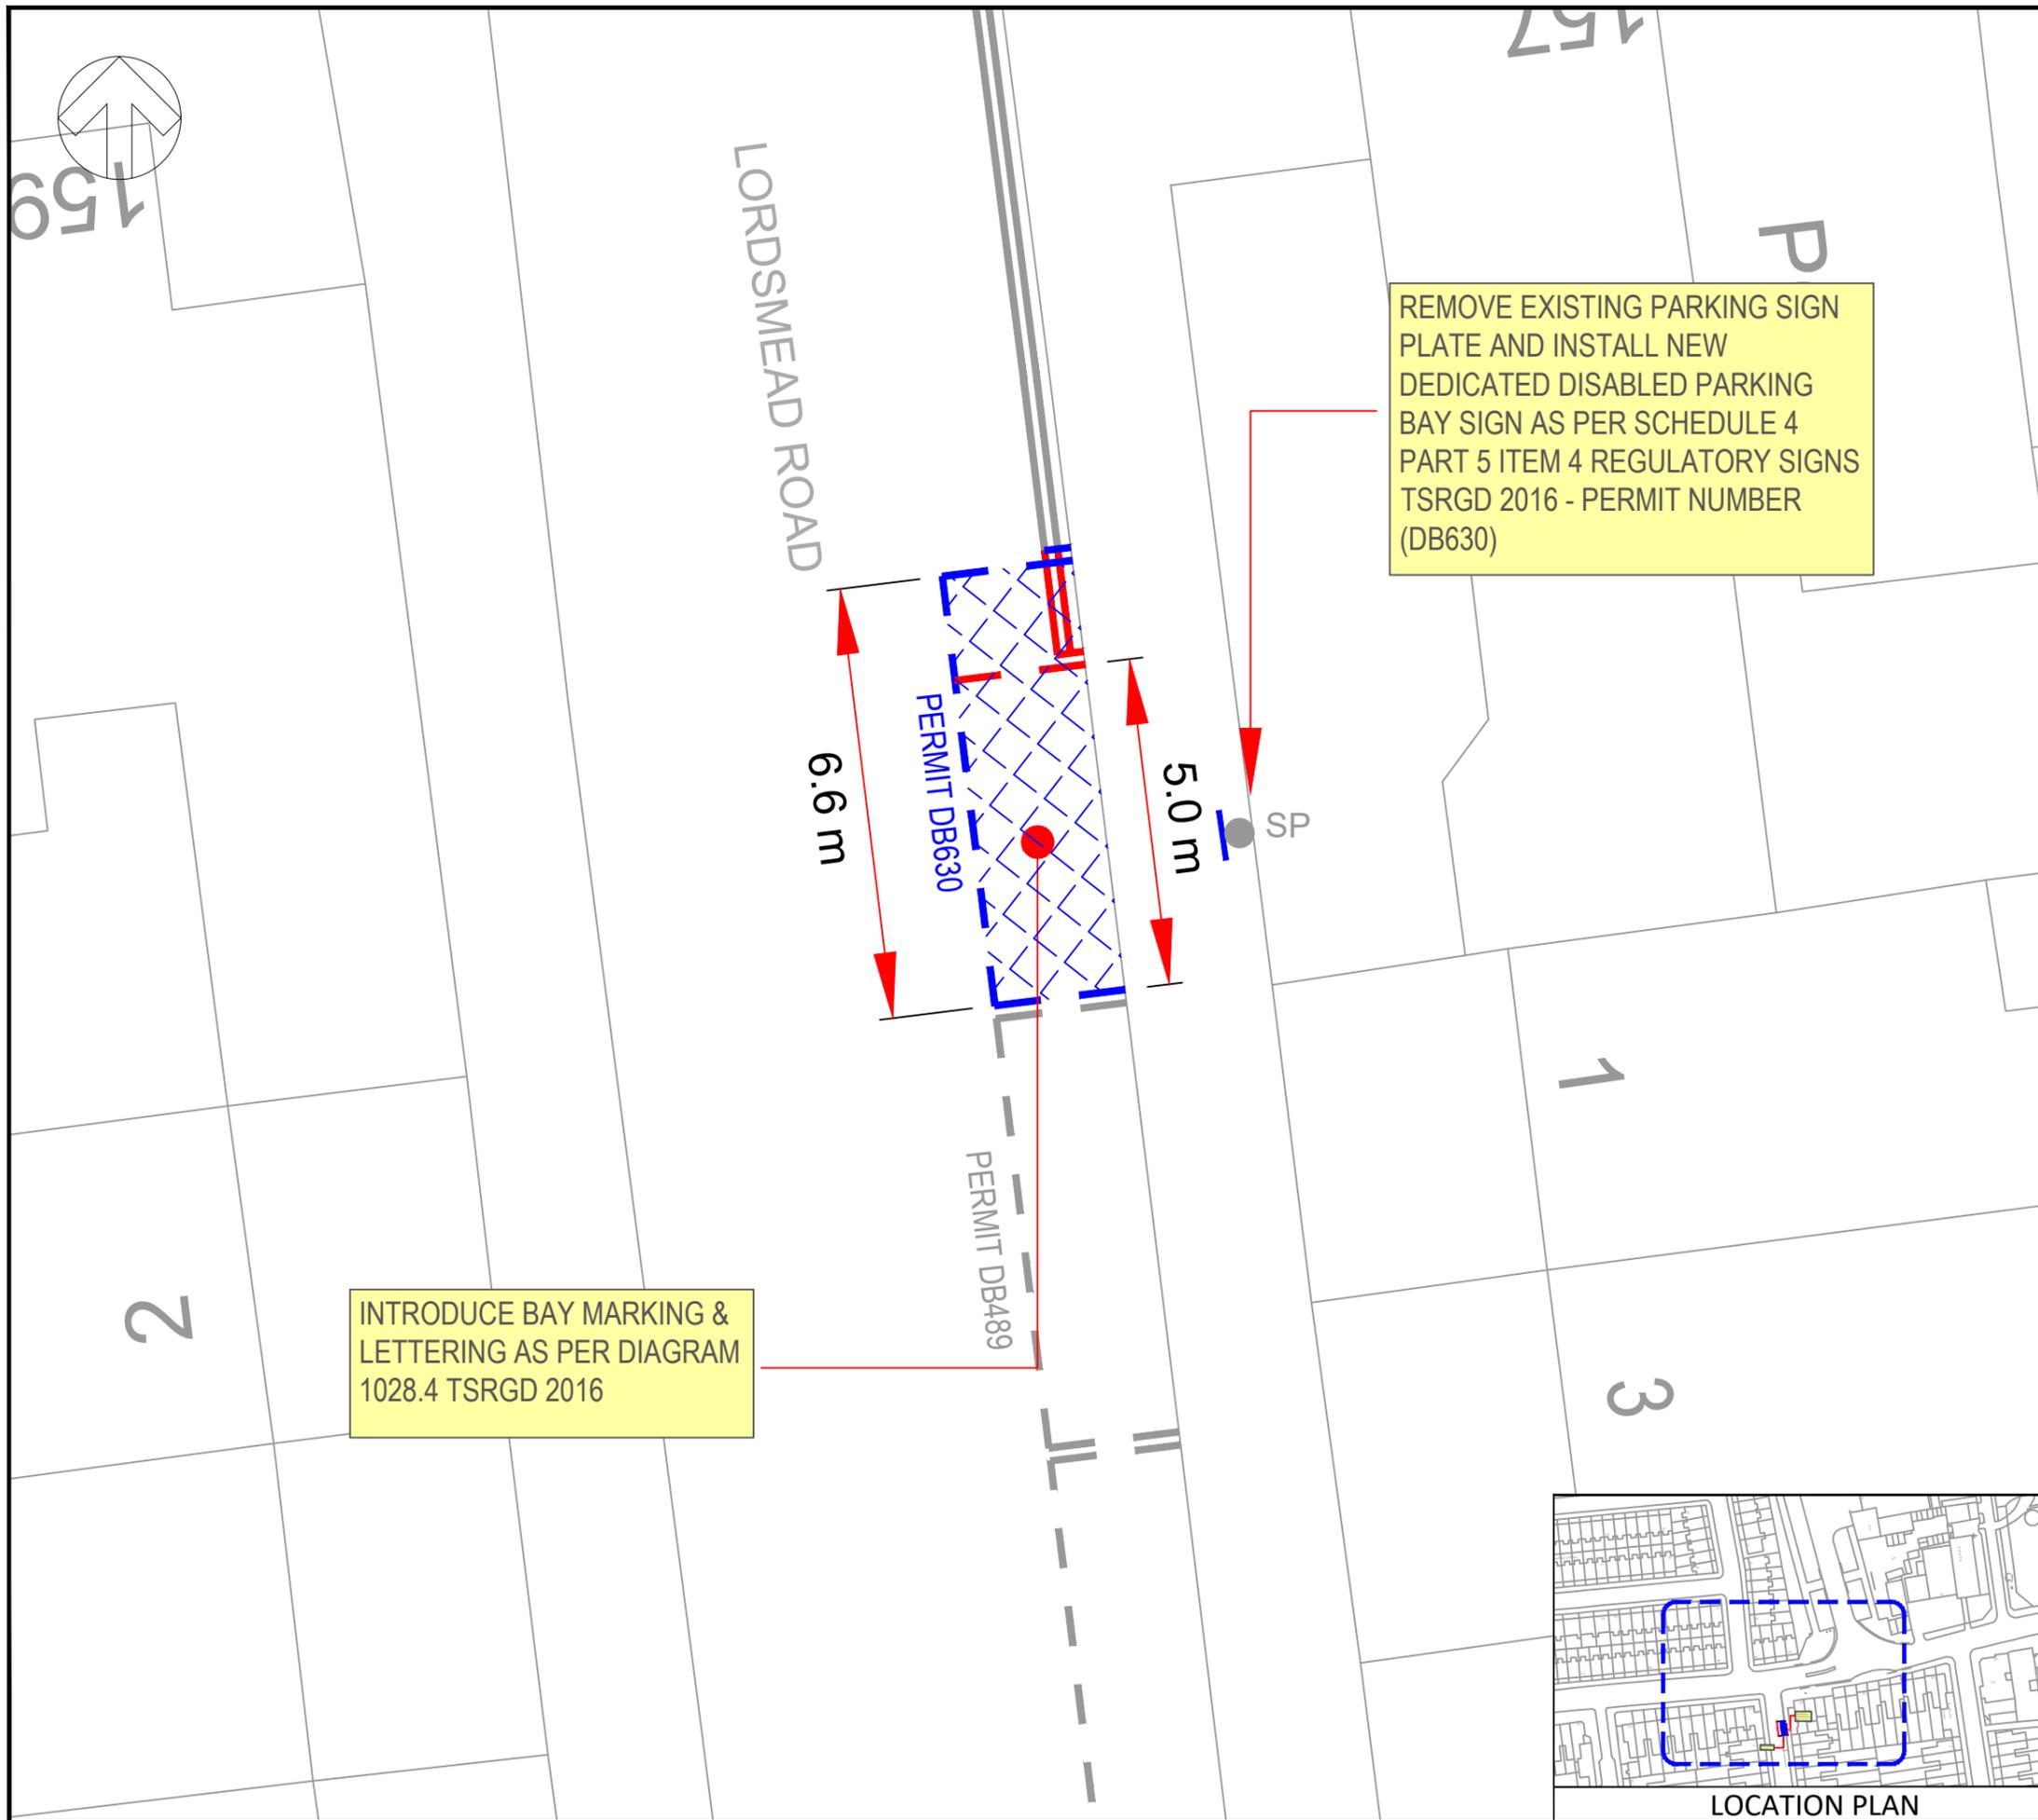

KEY / LEGEND

- EXISTING SINGLE YELLOW LINE
- EXISTING DOUBLE YELLOW LINE
- EXISTING LOADING RESTRICTIONS
- EXISTING PARKING BAYS
- EXISTING POST WITH SIGN
- NEW SINGLE YELLOW LINE
- NEW DOUBLE YELLOW LINE
- NEW KERB BLIP MARKINGS
- NEW PARKING BAY MARKINGS
- NEW DEDICATED DISABLED PARKING BAY
- NEW 76mm POST WITH SIGN
- REMOVE SINGLE YELLOW LINE
- REMOVE DOUBLE YELLOW LINE
- REMOVE KERB BLIP MARKINGS
- REMOVE PARKING BAY MARKINGS
- REMOVE 76mm POST WITH SIGN
- LAMP COLUMN WITH SIGN
- DROPPED KERB/CROSSOVER

P01	30/04/2025	JB	FIRST ISSUE	FF	FF
REV	DATE	BY	DESCRIPTION	CHK	APP

DRAWING STATUS: **A - FIT FOR CONSTRUCTION**

wsp

First Floor, 3 Wellington Place, Leeds, LS1 4AP, UK
T+ 44 (0) 113 395 6200, F+ 44 (0) 113 395 6201
wsp.com

CLIENT: **LONDON BOROUGH OF HARINGEY**

ARCHITECT: **N/A**


PROJECT: **DEDICATED DISABLED PARKING BAYS**

TITLE: **TMO & GENERAL ARRANGEMENT DRAWING
PROPOSED DEDICATED DISABLED PARKING BAY
LORDSMEAD ROAD - SHEET 12 OF 49**

SCALE @ A3: 1:100(m)	CHECKED: FF	APPROVED:
PROJECT No: 1293	DESIGNED: RJB	DRAWN: RJB
DRAWING No: 13-1296-DDPB-RV2-GA		DATE: July 25
REV: P01		

LOCATION PLAN

© WSP UK Ltd

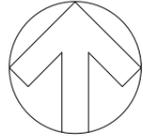

392

INSTALL 76mm POST AND DEDICATED DISABLED PARKING BAY SIGN AS PER SCHEDULE 4 PART 5 ITEM 4 REGULATORY SIGNS TSRGD 2016 - PERMIT NUMBER (DB631)

0.9 m

6.6 m

SP

PERMIT DB588

DISABLED PERMIT BAY

WHITE HART LANE

DISABLED

INTRODUCE BAY MARKING & LETTERING AS PER DIAGRAM 1028.4 TSRGD 2016

KEY / LEGEND

	EXISTING SINGLE YELLOW LINE
	EXISTING DOUBLE YELLOW LINE
	EXISTING LOADING RESTRICTIONS
	EXISTING PARKING BAYS
	EXISTING POST WITH SIGN
	NEW SINGLE YELLOW LINE
	NEW DOUBLE YELLOW LINE
	NEW KERB BLIP MARKINGS
	NEW PARKING BAY MARKINGS
	NEW DEDICATED DISABLED PARKING BAY
	NEW 76mm POST WITH SIGN
	REMOVE SINGLE YELLOW LINE
	REMOVE DOUBLE YELLOW LINE
	REMOVE KERB BLIP MARKINGS
	REMOVE PARKING BAY MARKINGS
	REMOVE 76mm POST WITH SIGN
	LAMP COLUMN WITH SIGN
	DROPPED KERB/CROSSOVER

P01	30/04/2025	JB	FIRST ISSUE	FF	FF
REV	DATE	BY	DESCRIPTION	CHK	APP

DRAWING STATUS: A - FIT FOR CONSTRUCTION



First Floor, 3 Wellington Place, Leeds, LS1 4AP, UK
T+ 44 (0) 113 395 6200, F+ 44 (0) 113 395 6201
wsp.com

CLIENT: LONDON BOROUGH OF HARINGEY

ARCHITECT: N/A


PROJECT: DEDICATED DISABLED PARKING BAYS

TITLE: TMO & GENERAL ARRANGEMENT DRAWING PROPOSED DEDICATED DISABLED PARKING BAY WHITE HART LANE - SHEET 13 OF 49


SCALE @ A3: 1:100(m)	CHECKED: FF	APPROVED:
----------------------	-------------	-----------

PROJECT No: 1293	DESIGNED: RJB	DRAWN: RJB	DATE: July 25
------------------	---------------	------------	---------------

DRAWING No: 13-1296-DDPB-RV2-GA	REV: P01
---------------------------------	----------

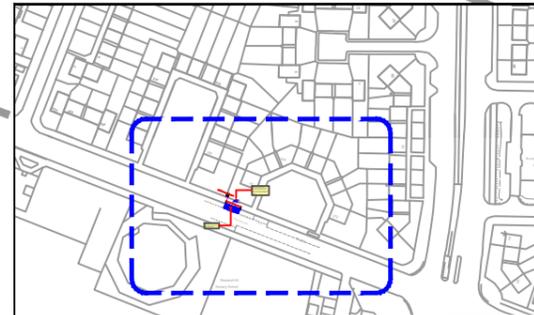

LOCATION PLAN

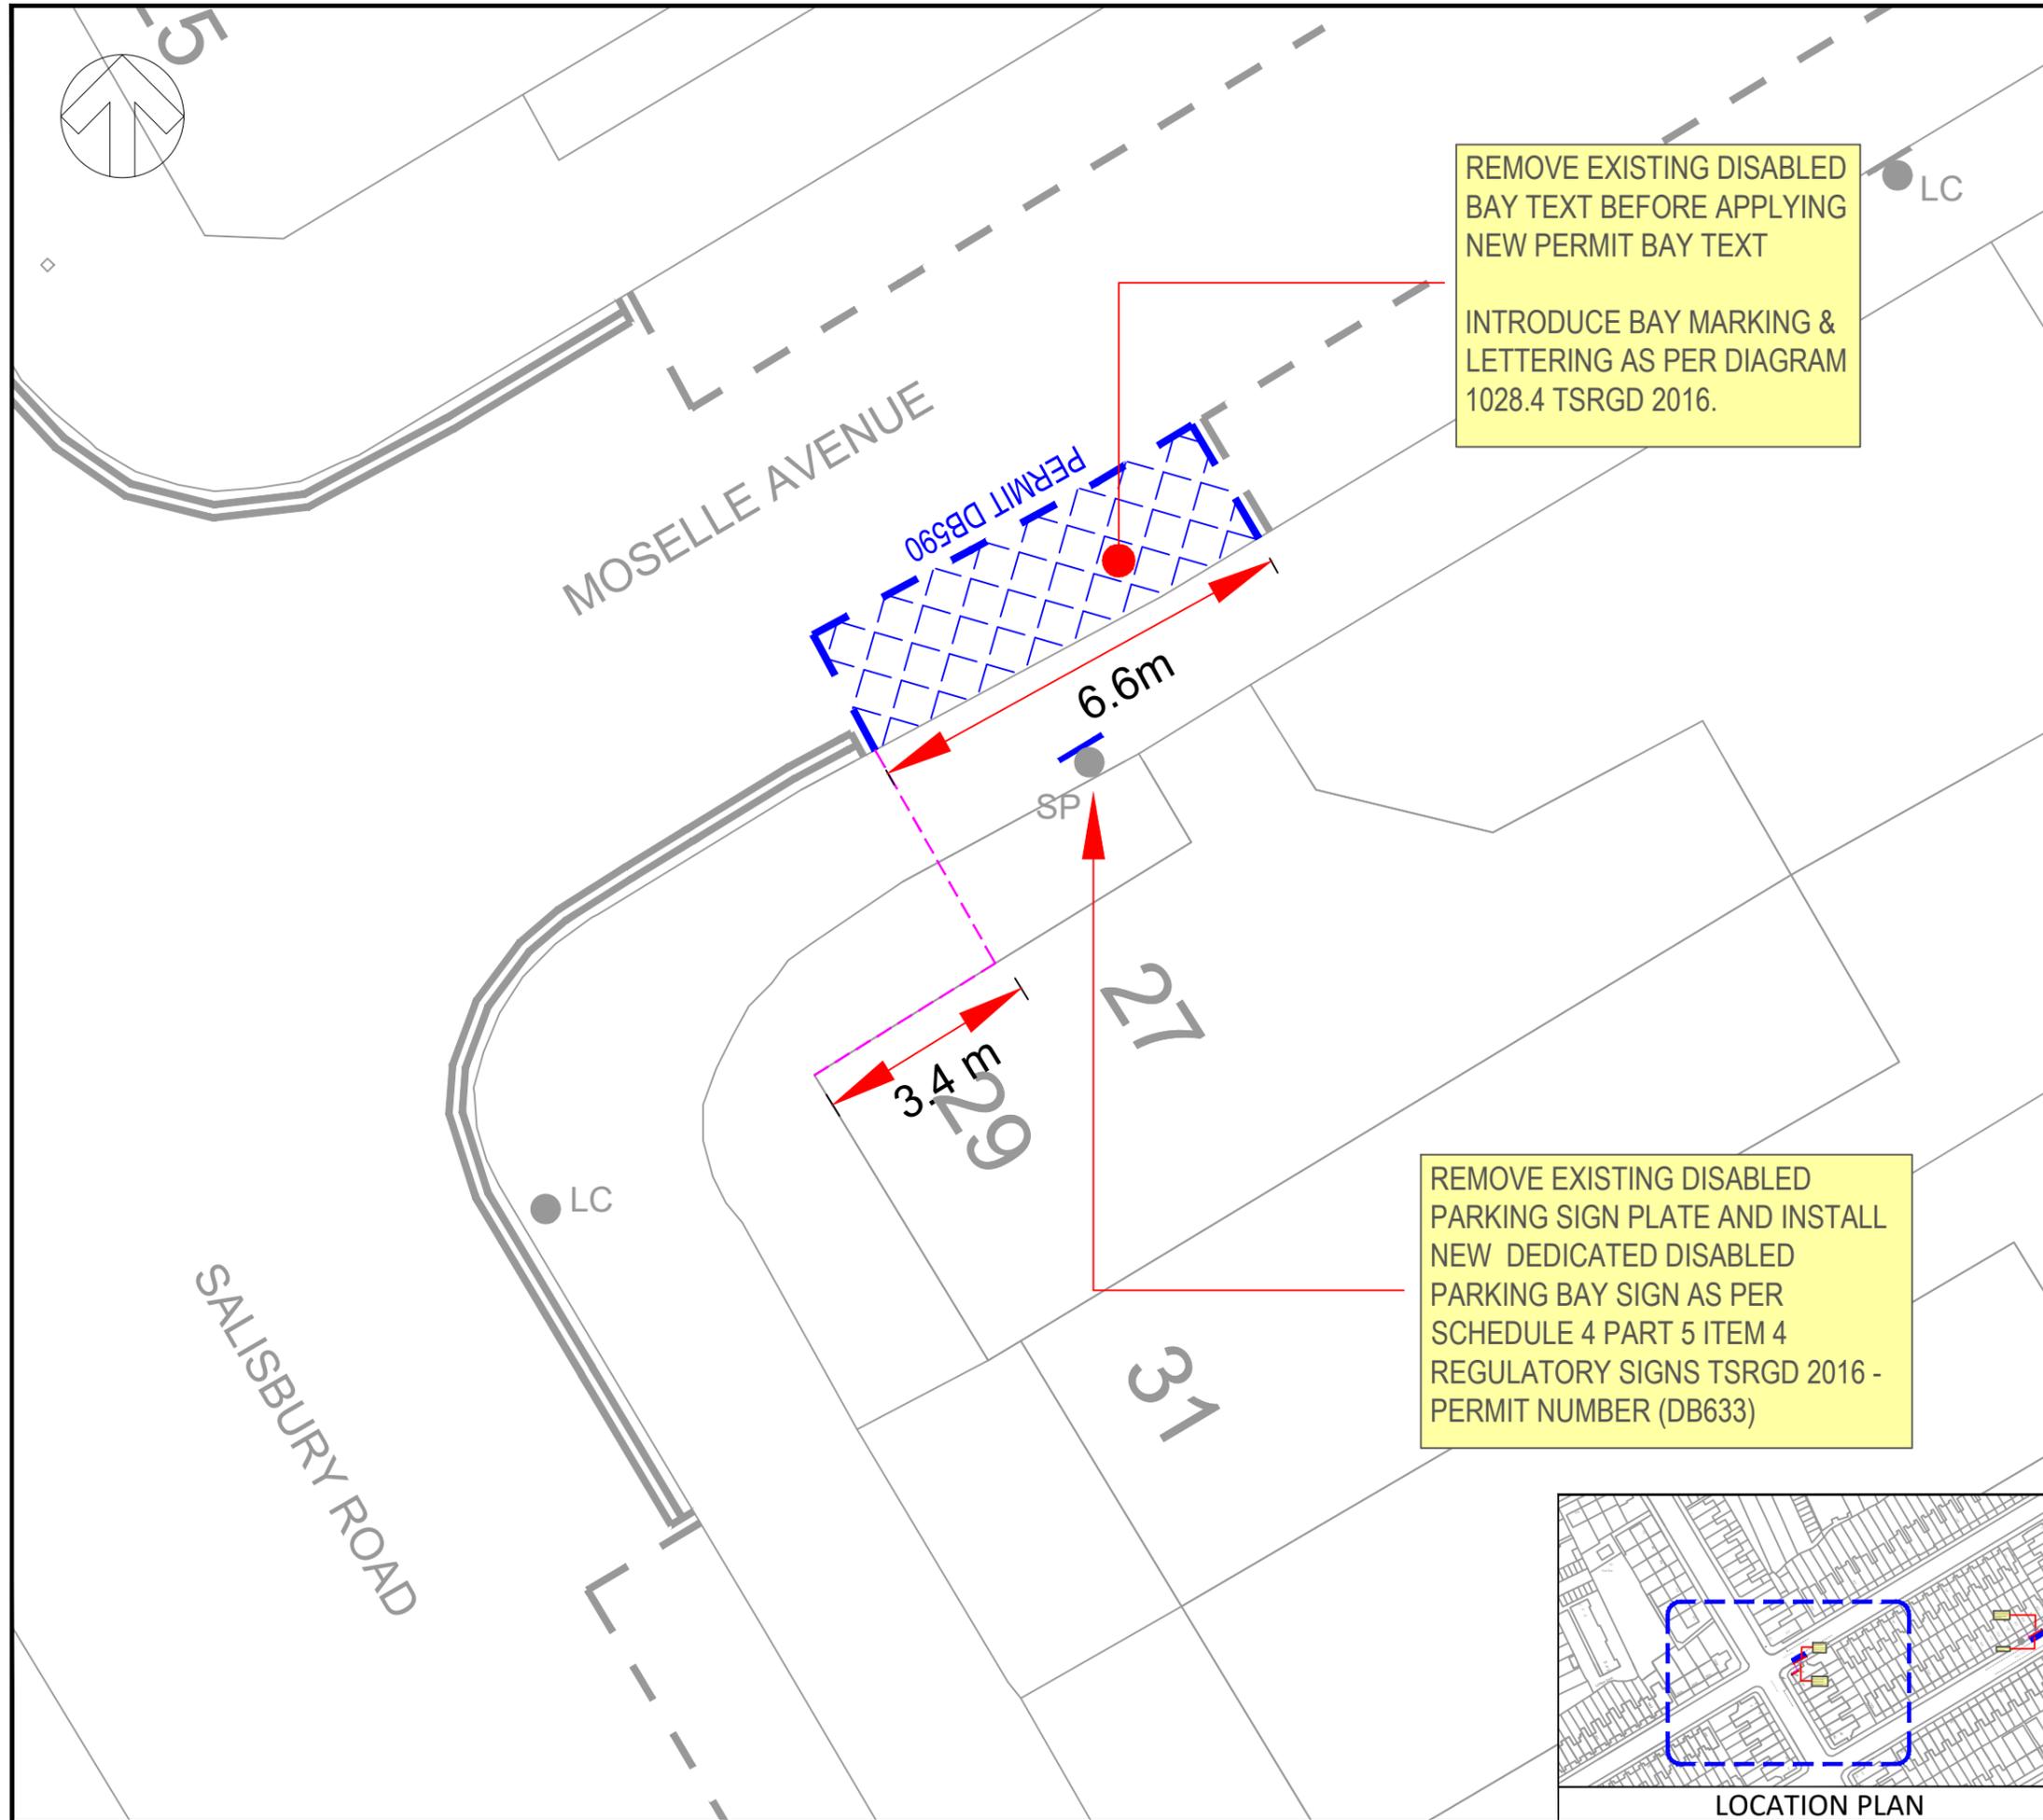

KEY / LEGEND					
	EXISTING SINGLE YELLOW LINE				
	EXISTING DOUBLE YELLOW LINE				
	EXISTING LOADING RESTRICTIONS				
	EXISTING PARKING BAYS				
	EXISTING POST WITH SIGN				
	NEW SINGLE YELLOW LINE				
	NEW DOUBLE YELLOW LINE				
	NEW KERB BLIP MARKINGS				
	NEW PARKING BAY MARKINGS				
	NEW DEDICATED DISABLED PARKING BAY				
	NEW 76mm POST WITH SIGN				
	REMOVE SINGLE YELLOW LINE				
	REMOVE DOUBLE YELLOW LINE				
	REMOVE KERB BLIP MARKINGS				
	REMOVE PARKING BAY MARKINGS				
	REMOVE 76mm POST WITH SIGN				
	LAMP COLUMN WITH SIGN				
	DROPPED KERB/CROSSOVER				

P01	29/04/2025	JB	FIRST ISSUE	FF	FF
REV	DATE	BY	DESCRIPTION	CHK	APP

DRAWING STATUS: **A - FIT FOR CONSTRUCTION**

First Floor, 3 Wellington Place, Leeds, LS1 4AP, UK
T+ 44 (0) 113 395 6200, F+ 44 (0) 113 395 6201
wsp.com

CLIENT: LONDON BOROUGH OF HARINGEY

ARCHITECT: N/A

PROJECT: DEDICATED DISABLED PARKING BAYS

TITLE: TMO & GENERAL ARRANGEMENT DRAWING
PROPOSED DEDICATED DISABLED PARKING BAY
SALISBURY ROAD - SHEET 15 OF 49

SCALE @ A3: 1:100(m)	CHECKED: FF	APPROVED:
PROJECT No: 1293	DESIGNED: RJB	DRAWN: RJB
DRAWING No: 13-1296-DDPB-RV2-GA		DATE: July 25
		REV: P01

© WSP UK Ltd





33

INTRODUCE BAY MARKING & LETTERING AS PER DIAGRAM 1028.4 TSRGD 2016

WELLINGTON AVENUE

6.6 m

PERMIT DB591

LC

0.2 m


SP

36

34

32

INSTALL 76mm POST AND DEDICATED DISABLED PARKING BAY SIGN AS PER SCHEDULE 4 PART 5 ITEM 4 REGULATORY SIGNS TSRGD 2016 - PERMIT NUMBER (DB634)

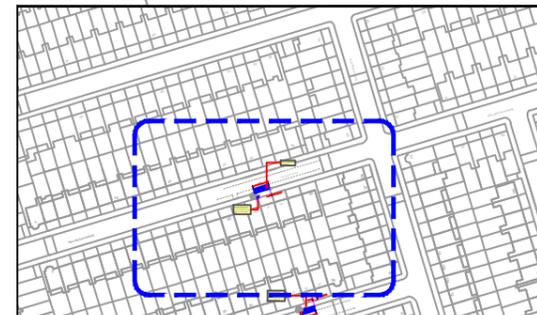

LOCATION PLAN

KEY / LEGEND

-  EXISTING SINGLE YELLOW LINE
-  EXISTING DOUBLE YELLOW LINE
-  EXISTING LOADING RESTRICTIONS
-  EXISTING PARKING BAYS
-  EXISTING POST WITH SIGN
-  NEW SINGLE YELLOW LINE
-  NEW DOUBLE YELLOW LINE
-  NEW KERB BLIP MARKINGS
-  NEW PARKING BAY MARKINGS
-  NEW DEDICATED DISABLED PARKING BAY
-  NEW 76mm POST WITH SIGN
-  REMOVE SINGLE YELLOW LINE
-  REMOVE DOUBLE YELLOW LINE
-  REMOVE KERB BLIP MARKINGS
-  REMOVE PARKING BAY MARKINGS
-  REMOVE 76mm POST WITH SIGN
-  LAMP COLUMN WITH SIGN
-  DROPPED KERB/CROSSOVER

P01	29/04/2025	JB	FIRST ISSUE	FF	FF
REV	DATE	BY	DESCRIPTION	CHK	APP

DRAWING STATUS: A - FIT FOR CONSTRUCTION



First Floor, 3 Wellington Place, Leeds, LS1 4AP, UK
T+ 44 (0) 113 395 6200, F+ 44 (0) 113 395 6201
wsp.com

CLIENT: LONDON BOROUGH OF HARINGEY 

ARCHITECT: N/A

PROJECT: DEDICATED DISABLED PARKING BAYS


TITLE: TMO & GENERAL ARRANGEMENT DRAWING
PROPOSED DEDICATED DISABLED PARKING BAY
WELLINGTON AVENUE - SHEET 16 OF 49

SCALE @ A3: 1:100(m)	CHECKED: FF	APPROVED:
-------------------------	----------------	-----------

PROJECT No: 1293	DESIGNED: RJB	DRAWN: RJB	DATE: July 25
---------------------	------------------	---------------	------------------

DRAWING No: 13-1296-DDPB-RV2-GA	REV: P01
------------------------------------	-------------

© WSP UK Ltd

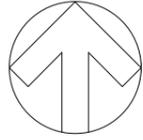

13

REMOVE EXISTING DISABLED SIGN AND INSTALL NEW DEDICATED DISABLED PARKING BAY SIGN AS PER SCHEDULE 4 PART 5 ITEM 4 REGULATORY SIGNS TSRGD 2016 - PERMIT NUMBER (DB635) ON EXISTING SIGN POST

REMOVE EXISTING DISABLED ROAD TEXT AND INTRODUCE BAY MARKING & LETTERING AS PER DIAGRAM 1028.4 TSRGD 2016

1

CHESTHUNTE ROAD

9.9 m

PERMIT DB592

SP

2.2 m

12

10

8

6

4



LOCATION PLAN

KEY / LEGEND

-  EXISTING SINGLE YELLOW LINE
-  EXISTING DOUBLE YELLOW LINE
-  EXISTING LOADING RESTRICTIONS
-  EXISTING PARKING BAYS
-  EXISTING POST WITH SIGN
-  NEW SINGLE YELLOW LINE
-  NEW DOUBLE YELLOW LINE
-  NEW KERB BLIP MARKINGS
-  NEW PARKING BAY MARKINGS
-  NEW DEDICATED DISABLED PARKING BAY
-  NEW 76mm POST WITH SIGN
-  REMOVE SINGLE YELLOW LINE
-  REMOVE DOUBLE YELLOW LINE
-  REMOVE KERB BLIP MARKINGS
-  REMOVE PARKING BAY MARKINGS
-  REMOVE 76mm POST WITH SIGN
-  LAMP COLUMN WITH SIGN
-  DROPPED KERB/CROSSOVER

P01	29/04/2025	JB	FIRST ISSUE	FF	FF
REV	DATE	BY	DESCRIPTION	CHK	APP

DRAWING STATUS: A - FIT FOR CONSTRUCTION



First Floor, 3 Wellington Place, Leeds, LS1 4AP, UK
T+ 44 (0) 113 395 6200, F+ 44 (0) 113 395 6201
wsp.com

CLIENT: LONDON BOROUGH OF HARINGEY 


ARCHITECT: N/A

PROJECT: DEDICATED DISABLED PARKING BAYS


TITLE: TMO & GENERAL ARRANGEMENT DRAWING
PROPOSED DEDICATED DISABLED PARKING BAY
CHESTHUNTE ROAD - SHEET 17 OF 49

SCALE @ A3: 1:100(m)	CHECKED: FF	APPROVED:
PROJECT No: 1293	DESIGNED: RJB	DRAWN: RJB
DRAWING No: 13-1296-DDPB-RV2-GA		DATE: July 25
REV: P01		

© WSP UK Ltd

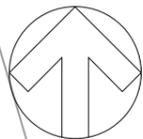

REMOVE EXISTING DISABLED SIGN PLATE AND INSTALL NEW DEDICATED DISABLED PARKING BAY SIGN AS PER SCHEDULE 4 PART 5 ITEM 4 REGULATORY SIGNS TSRGD 2016 - PERMIT NUMBER (DB636)

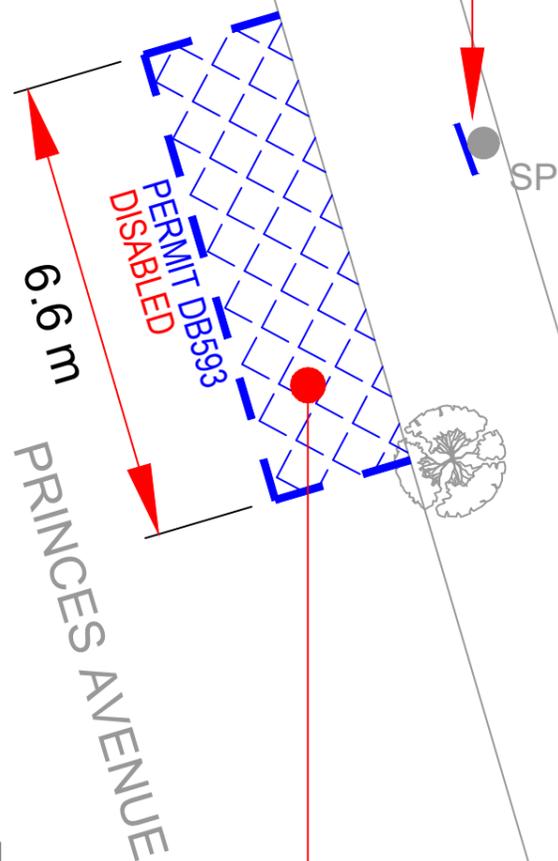

REMOVE EXISTING DISABLED ROAD TEXT AND INTRODUCE BAY MARKING & LETTERING AS PER DIAGRAM 1028.4 TSRGD 2016

KEY / LEGEND

- EXISTING SINGLE YELLOW LINE
- EXISTING DOUBLE YELLOW LINE
- EXISTING LOADING RESTRICTIONS
- EXISTING PARKING BAYS
- EXISTING POST WITH SIGN
- NEW SINGLE YELLOW LINE
- NEW DOUBLE YELLOW LINE
- NEW KERB BLIP MARKINGS
- NEW PARKING BAY MARKINGS
- NEW DEDICATED DISABLED PARKING BAY
- NEW 76mm POST WITH SIGN
- REMOVE SINGLE YELLOW LINE
- REMOVE DOUBLE YELLOW LINE
- REMOVE KERB BLIP MARKINGS
- REMOVE PARKING BAY MARKINGS
- REMOVE 76mm POST WITH SIGN
- LAMP COLUMN WITH SIGN
- DROPPED KERB/CROSSOVER

P01	29/04/2025	JB	FIRST ISSUE	FF	FF
REV	DATE	BY	DESCRIPTION	CHK	APP

DRAWING STATUS: **A - FIT FOR CONSTRUCTION**



First Floor, 3 Wellington Place, Leeds, LS1 4AP, UK
T+ 44 (0) 113 395 6200, F+ 44 (0) 113 395 6201
wsp.com

CLIENT: LONDON BOROUGH OF HARINGEY

ARCHITECT: N/A


PROJECT: DEDICATED DISABLED PARKING BAYS

TITLE: TMO & GENERAL ARRANGEMENT DRAWING
PROPOSED DEDICATED DISABLED PARKING BAY
PRINCES AVENUE - SHEET 18 OF 49

SCALE @ A3: 1:100(m)	CHECKED: FF	APPROVED:
PROJECT No: 1293	DESIGNED: RJB	DRAWN: RJB
DATE: July 25		REV: P01

DRAWING No: 13-1296-DDPB-RV2-GA


© WSP UK Ltd

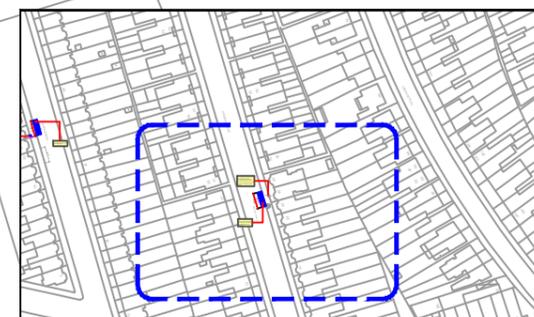

LOCATION PLAN



USING EXISTING DISABLED BAY, REMOVE EXISTING ROAD LETTERING AND INTRODUCE BAY MARKING & LETTERING AS PER DIAGRAM 1028.4 TSRGD 2016

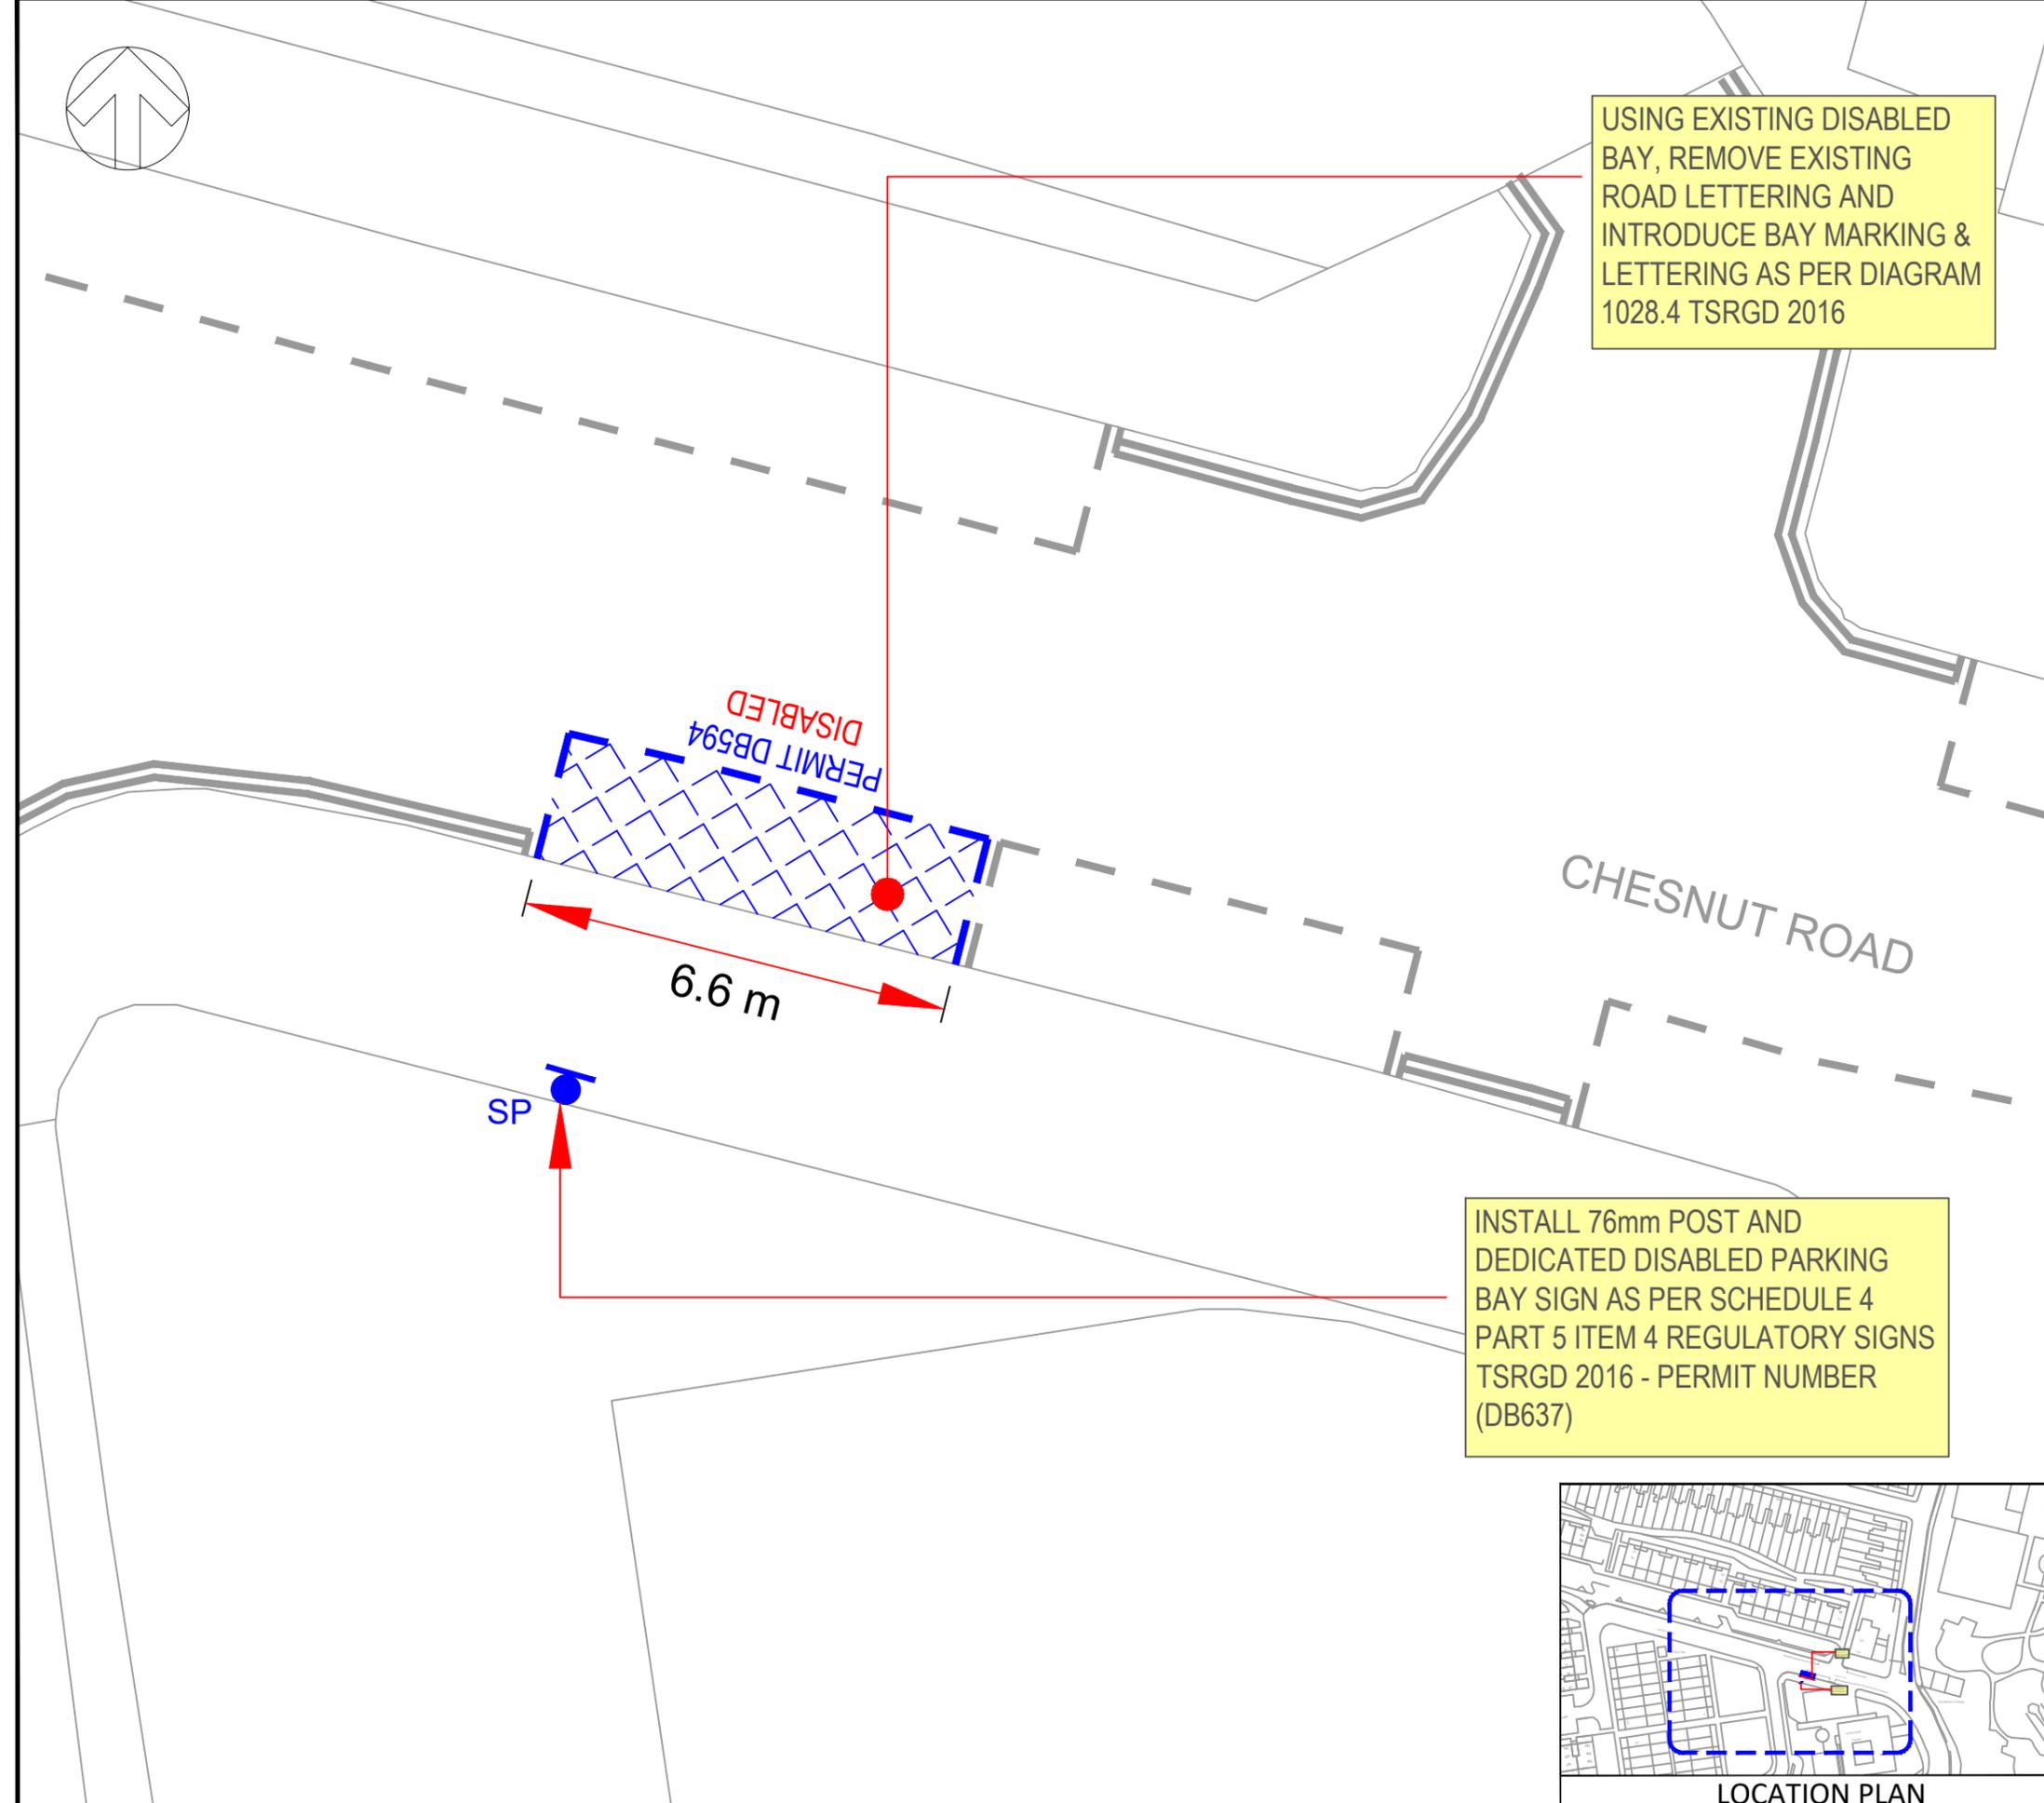

INSTALL 76mm POST AND DEDICATED DISABLED PARKING BAY SIGN AS PER SCHEDULE 4 PART 5 ITEM 4 REGULATORY SIGNS TSRGD 2016 - PERMIT NUMBER (DB637)

KEY / LEGEND					
	EXISTING SINGLE YELLOW LINE				
	EXISTING DOUBLE YELLOW LINE				
	EXISTING LOADING RESTRICTIONS				
	EXISTING PARKING BAYS				
	EXISTING POST WITH SIGN				
	NEW SINGLE YELLOW LINE				
	NEW DOUBLE YELLOW LINE				
	NEW KERB BLIP MARKINGS				
	NEW PARKING BAY MARKINGS				
	NEW DEDICATED DISABLED PARKING BAY				
	NEW 76mm POST WITH SIGN				
	REMOVE SINGLE YELLOW LINE				
	REMOVE DOUBLE YELLOW LINE				
	REMOVE KERB BLIP MARKINGS				
	REMOVE PARKING BAY MARKINGS				
	REMOVE 76mm POST WITH SIGN				
	LAMP COLUMN WITH SIGN				
	DROPPED KERB/CROSSOVER				

P01	29/04/2025	JB	FIRST ISSUE	FF	FF
REV	DATE	BY	DESCRIPTION	CHK	APP

DRAWING STATUS: A - FIT FOR CONSTRUCTION

First Floor, 3 Wellington Place, Leeds, LS1 4AP, UK
T+ 44 (0) 113 395 6200, F+ 44 (0) 113 395 6201
wsp.com

CLIENT: LONDON BOROUGH OF HARINGEY


ARCHITECT: N/A



PROJECT: DEDICATED DISABLED PARKING BAYS

TITLE: TMO & GENERAL ARRANGEMENT DRAWING
PROPOSED DEDICATED DISABLED PARKING BAY
CHESNUT ROAD - SHEET 19 OF 49

SCALE @ A3: 1:100(m)	CHECKED: FF	APPROVED:
PROJECT No: 1293	DESIGNED: RJB	DRAWN: RJB
DRAWING No: 13-1296-DDPB-RV2-GA		DATE: July 25
		REV: P01

© WSP UK Ltd

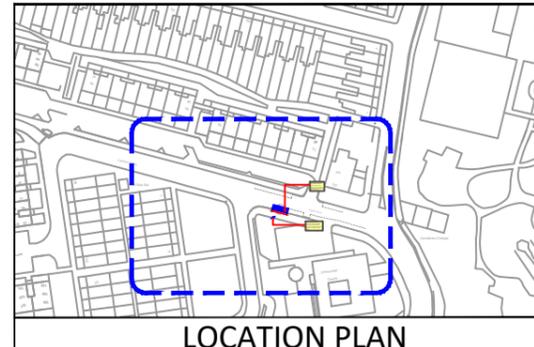

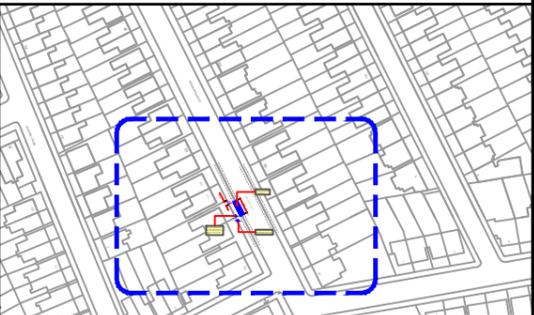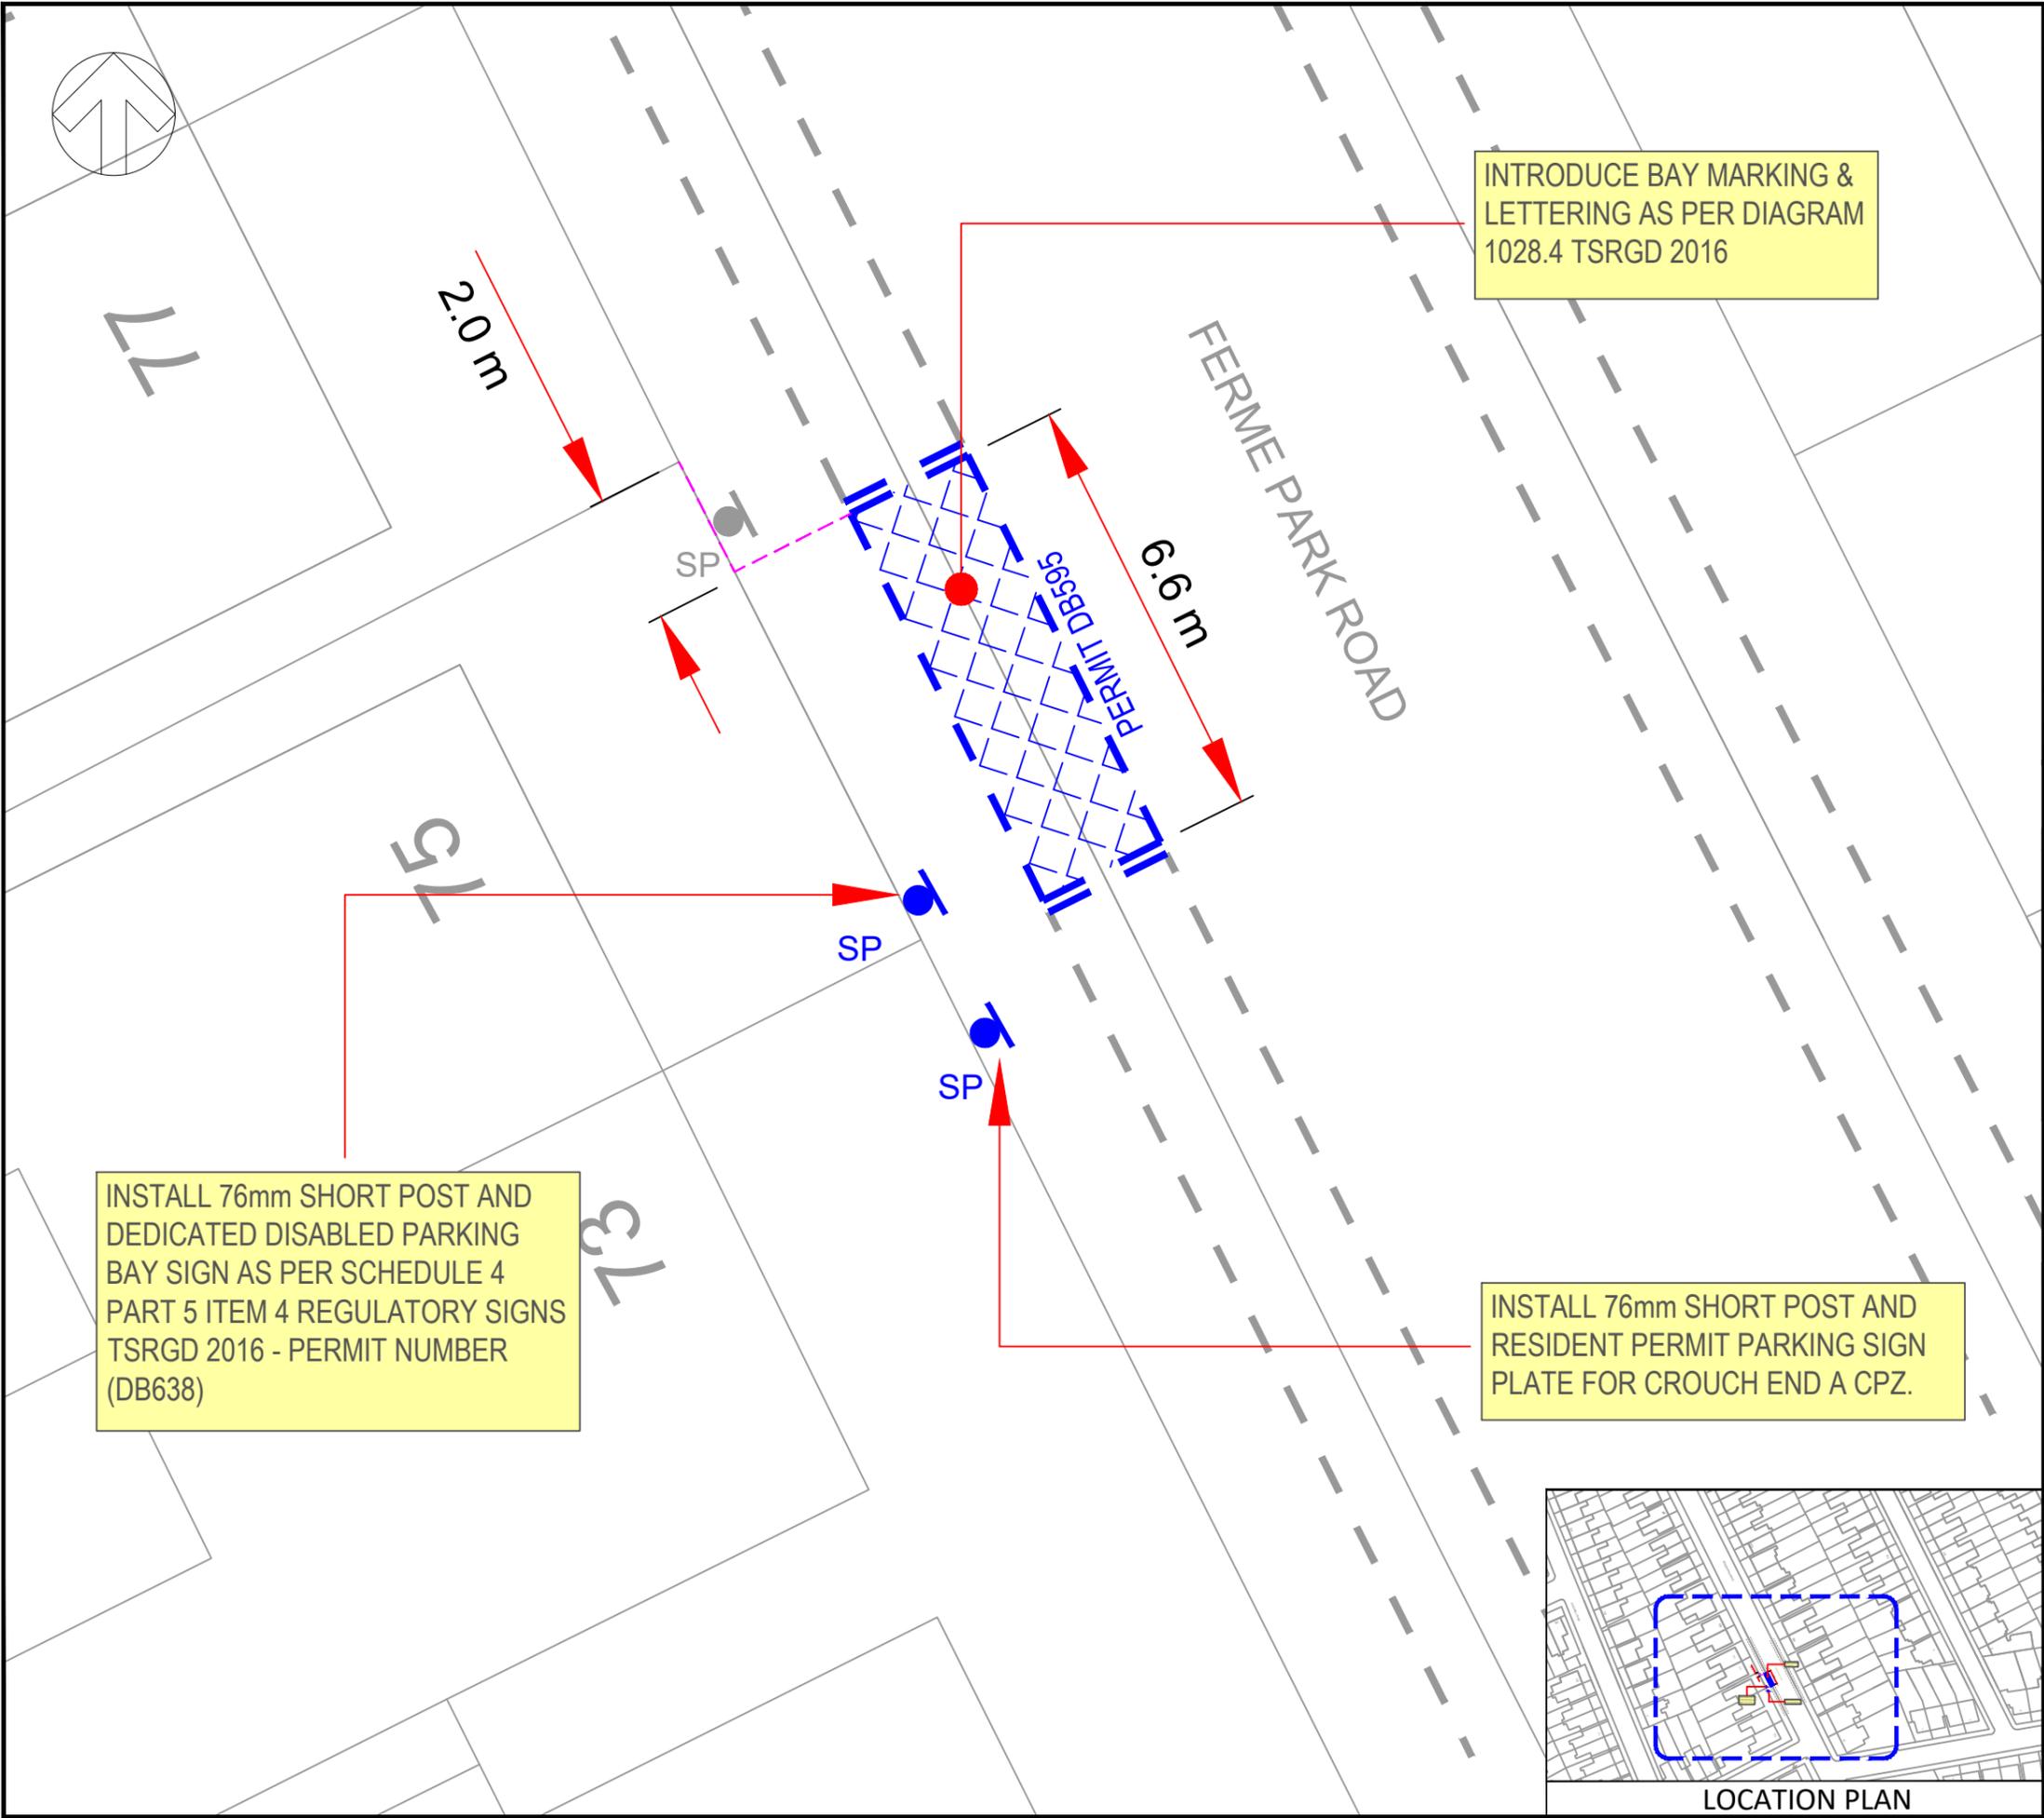

KEY / LEGEND

- EXISTING SINGLE YELLOW LINE
- EXISTING DOUBLE YELLOW LINE
- EXISTING LOADING RESTRICTIONS
- EXISTING PARKING BAYS
- EXISTING POST WITH SIGN
- NEW SINGLE YELLOW LINE
- NEW DOUBLE YELLOW LINE
- NEW KERB BLIP MARKINGS
- NEW PARKING BAY MARKINGS
- NEW DEDICATED DISABLED PARKING BAY
- NEW 76mm POST WITH SIGN
- REMOVE SINGLE YELLOW LINE
- REMOVE DOUBLE YELLOW LINE
- REMOVE KERB BLIP MARKINGS
- REMOVE PARKING BAY MARKINGS
- REMOVE 76mm POST WITH SIGN
- LAMP COLUMN WITH SIGN
- DROPPED KERB/CROSSOVER

P01	29/04/2025	JB	FIRST ISSUE	FF	FF
REV	DATE	BY	DESCRIPTION	CHK	APP

DRAWING STATUS: **A - FIT FOR CONSTRUCTION**

wsp

First Floor, 3 Wellington Place, Leeds, LS1 4AP, UK
T+ 44 (0) 113 395 6200, F+ 44 (0) 113 395 6201
wsp.com

CLIENT: LONDON BOROUGH OF HARINGEY **Haringey** LONDON

ARCHITECT: N/A

PROJECT: DEDICATED DISABLED PARKING BAYS

TITLE: TMO & GENERAL ARRANGEMENT DRAWING
PROPOSED DEDICATED DISABLED PARKING BAY
FERME PARK ROAD - SHEET 20 OF 49

SCALE @ A3: 1:100(m)	CHECKED: FF	APPROVED:
PROJECT No: 1293	DESIGNED: RJB	DRAWN: RJB
DRAWING No: 13-1296-DDPB-RV2-GA		DATE: July 25
REV: P01		

© WSP UK Ltd

INTRODUCE BAY MARKING & LETTERING AS PER DIAGRAM 1028.4 TSRGD 2016

REMOVE EXISTING PAY TO PARK SIGN PLATE AND RELOCATE TO NEW POST.

INSTALL DEDICATED DISABLED PARKING BAYS SIGN AS PER SCHEDULE 4 PART 5 ITEM 4 REGULATORY SIGNS TSRGD 2016 - PERMIT NUMBER (DB639) ON EXISTING POST

INSTALL 76mm POST WITH RELOCATED PAY TO PARK SIGN PLATE

KEY / LEGEND

-  EXISTING SINGLE YELLOW LINE
-  EXISTING DOUBLE YELLOW LINE
-  EXISTING LOADING RESTRICTIONS
-  EXISTING PARKING BAYS
-  EXISTING POST WITH SIGN
-  NEW SINGLE YELLOW LINE
-  NEW DOUBLE YELLOW LINE
-  NEW KERB BLIP MARKINGS
-  NEW PARKING BAY MARKINGS
-  NEW DEDICATED DISABLED PARKING BAY
-  NEW 76mm POST WITH SIGN
-  REMOVE SINGLE YELLOW LINE
-  REMOVE DOUBLE YELLOW LINE
-  REMOVE KERB BLIP MARKINGS
-  REMOVE PARKING BAY MARKINGS
-  REMOVE 76mm POST WITH SIGN
-  LAMP COLUMN WITH SIGN
-  DROPPED KERB/CROSSOVER

P01	29/04/2025	JB	FIRST ISSUE	FF	FF
REV	DATE	BY	DESCRIPTION	CHK	APP

DRAWING STATUS: A - FIT FOR CONSTRUCTION



First Floor, 3 Wellington Place, Leeds, LS1 4AP, UK
T+ 44 (0) 113 395 6200, F+ 44 (0) 113 395 6201
wsp.com


CLIENT: LONDON BOROUGH OF HARINGEY 

ARCHITECT: N/A


PROJECT: DEDICATED DISABLED PARKING BAYS

TITLE: TMO & GENERAL ARRANGEMENT DRAWING PROPOSED DEDICATED DISABLED PARKING BAY HIGH ROAD - SHEET 21 OF 49

SCALE @ A3: 1:100(m)	CHECKED: FF	APPROVED:
PROJECT No: 1293	DESIGNED: RJB	DRAWN: RJB
DRAWING No: 13-1296-DDPB-RV2-GA		DATE: July 25
		REV: P01

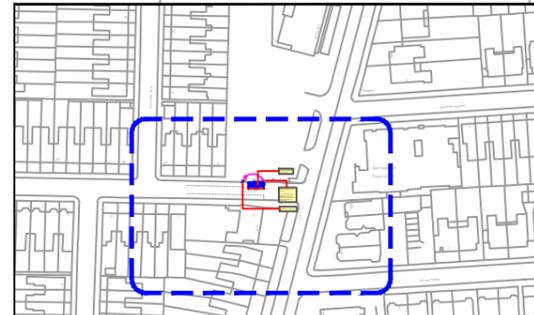

LOCATION PLAN

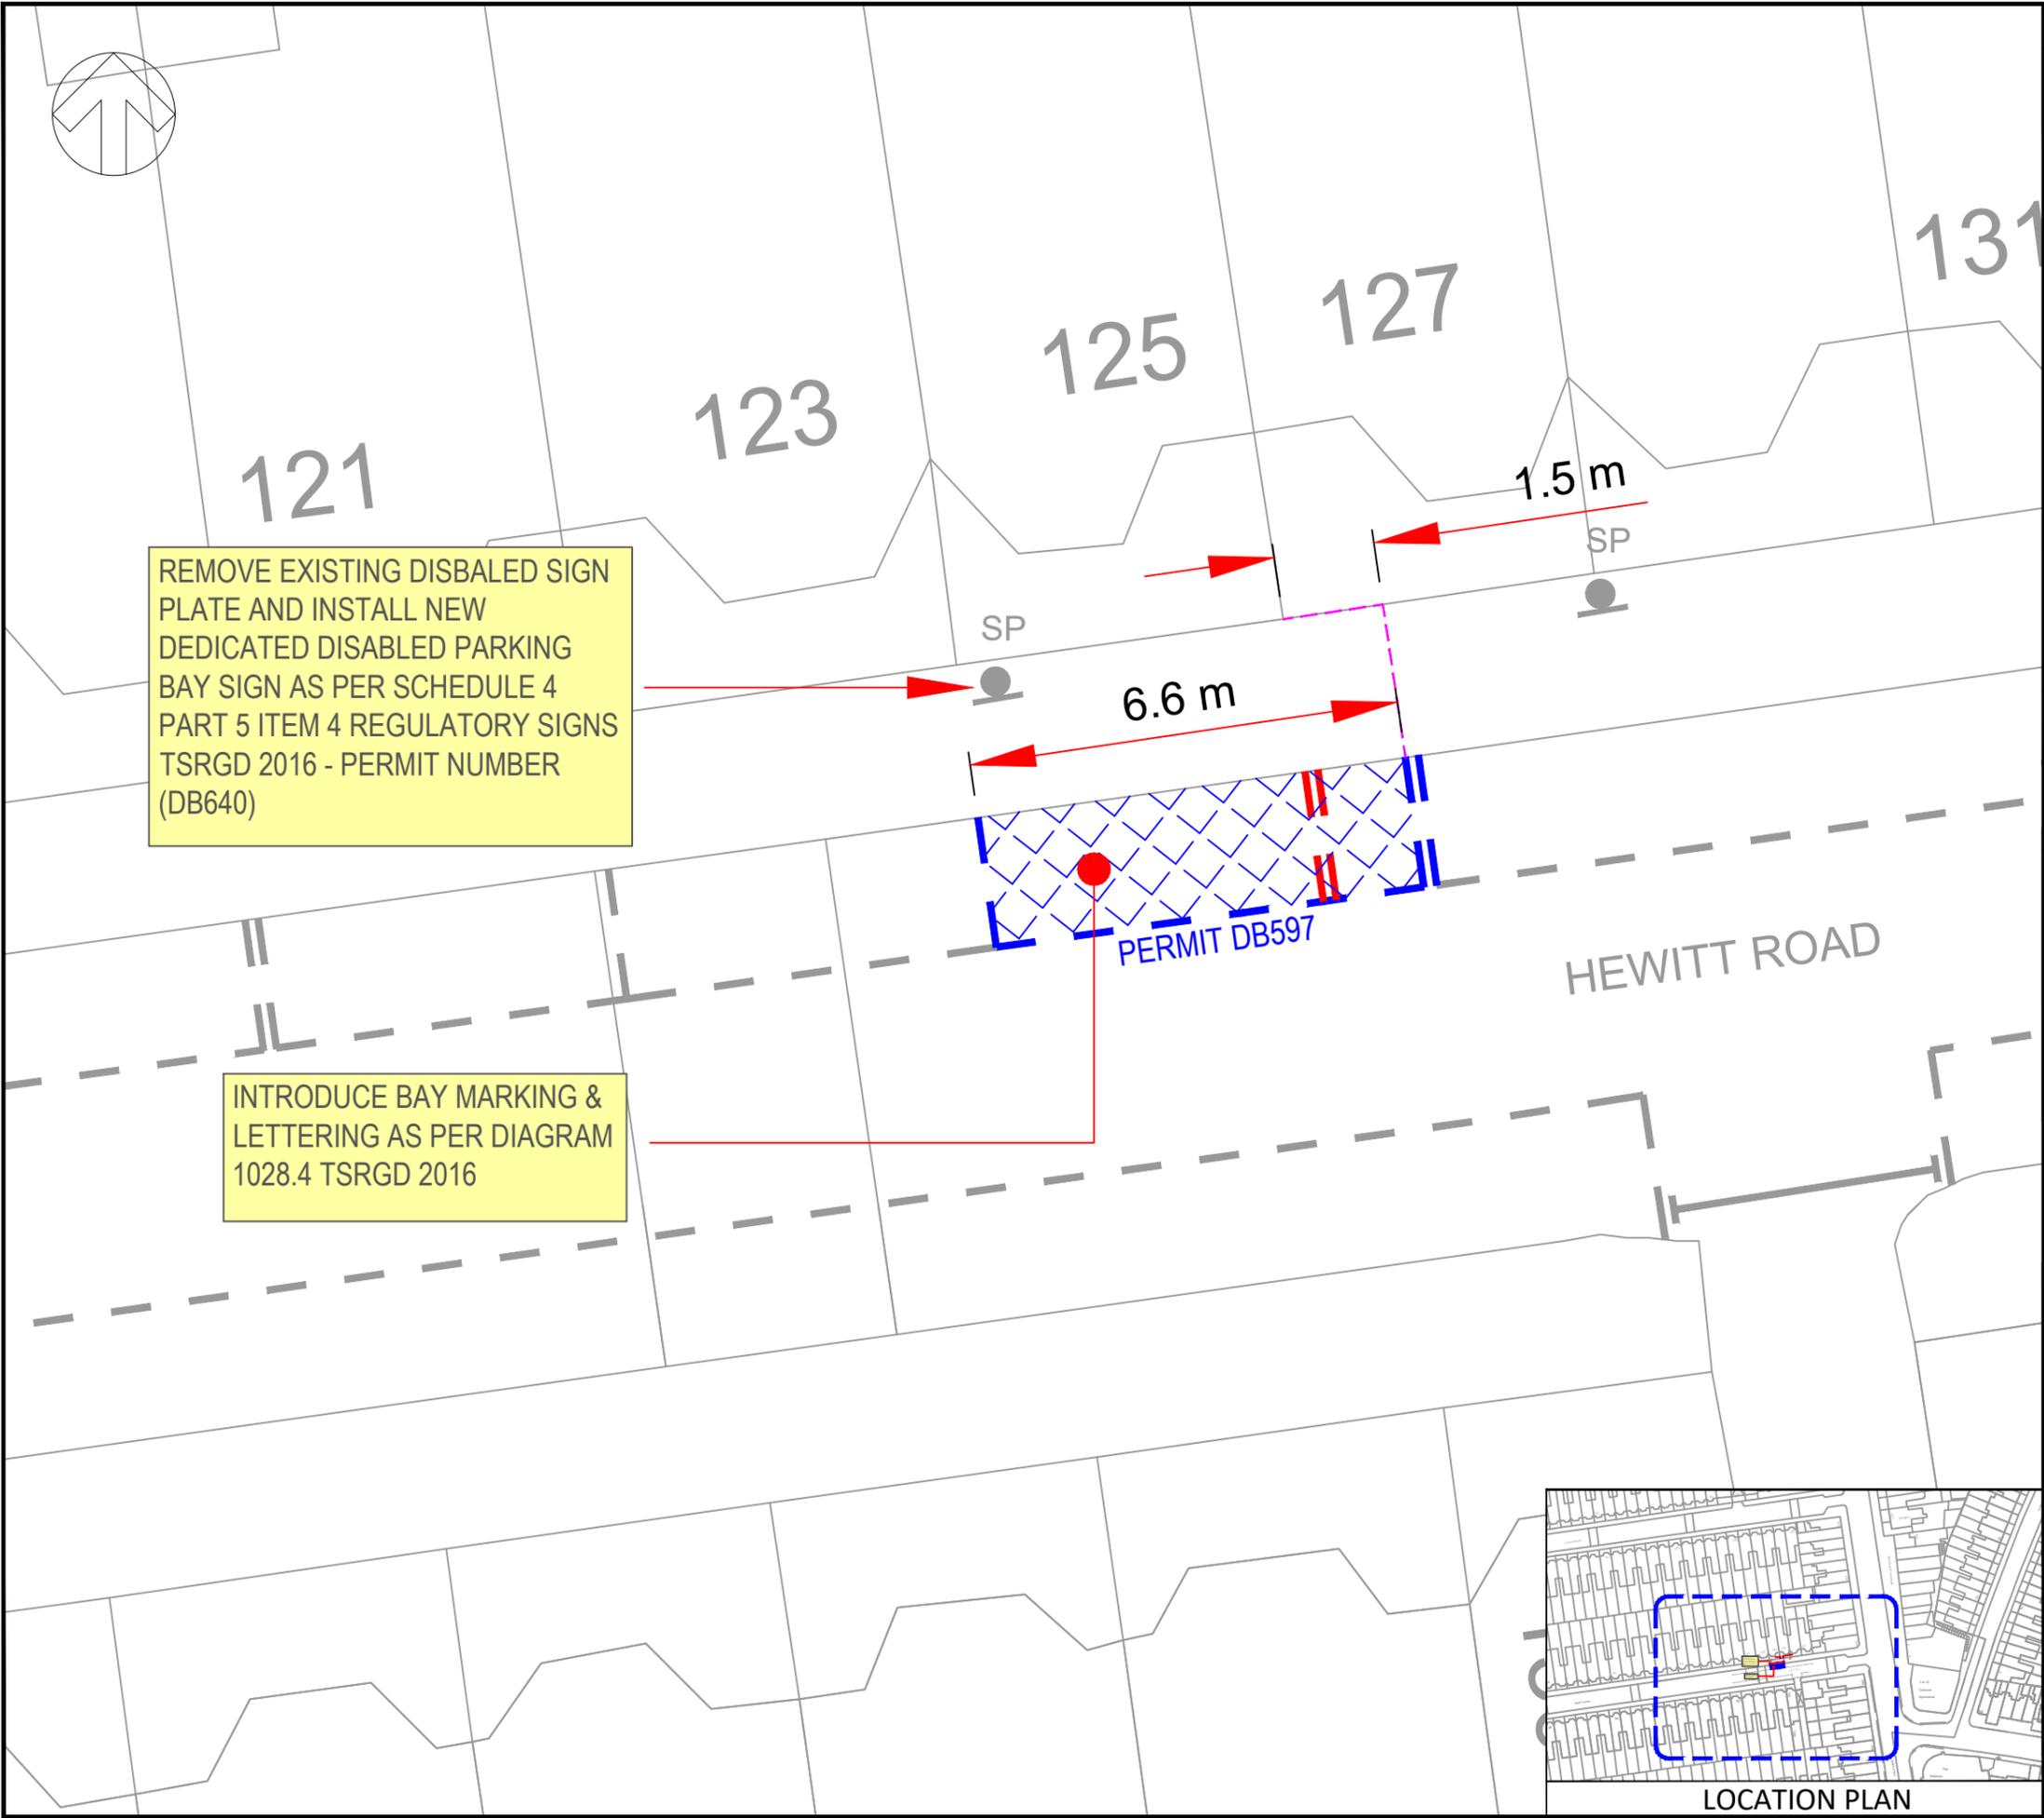

REMOVE EXISTING DISBALED SIGN PLATE AND INSTALL NEW DEDICATED DISABLED PARKING BAY SIGN AS PER SCHEDULE 4 PART 5 ITEM 4 REGULATORY SIGNS TSRGD 2016 - PERMIT NUMBER (DB640)

INTRODUCE BAY MARKING & LETTERING AS PER DIAGRAM 1028.4 TSRGD 2016

KEY / LEGEND					
	EXISTING SINGLE YELLOW LINE				
	EXISTING DOUBLE YELLOW LINE				
	EXISTING LOADING RESTRICTIONS				
	EXISTING PARKING BAYS				
	EXISTING POST WITH SIGN				
	NEW SINGLE YELLOW LINE				
	NEW DOUBLE YELLOW LINE				
	NEW KERB BLIP MARKINGS				
	NEW PARKING BAY MARKINGS				
	NEW DEDICATED DISABLED PARKING BAY				
	NEW 76mm POST WITH SIGN				
	REMOVE SINGLE YELLOW LINE				
	REMOVE DOUBLE YELLOW LINE				
	REMOVE KERB BLIP MARKINGS				
	REMOVE PARKING BAY MARKINGS				
	REMOVE 76mm POST WITH SIGN				
	LAMP COLUMN WITH SIGN				
	DROPPED KERB/CROSSOVER				

P01	29/04/2025	JB	FIRST ISSUE	FF	FF
REV	DATE	BY	DESCRIPTION	CHK	APP

DRAWING STATUS: A - FIT FOR CONSTRUCTION



First Floor, 3 Wellington Place, Leeds, LS1 4AP, UK
T+ 44 (0) 113 395 6200, F+ 44 (0) 113 395 6201
wsp.com

CLIENT: LONDON BOROUGH OF HARINGEY 


ARCHITECT: N/A

PROJECT: DEDICATED DISABLED PARKING BAYS

TITLE: TMO & GENERAL ARRANGEMENT DRAWING
PROPOSED DEDICATED DISABLED PARKING BAY
HEWITT ROAD - SHEET 22 OF 49

SCALE @ A3: 1:100(m)	CHECKED: FF	APPROVED:
PROJECT No: 1293	DESIGNED: RJB	DRAWN: RJB
DRAWING No: 13-1296-DDPB-RV2-GA		DATE: July 25
		REV: P01

© WSP UK Ltd

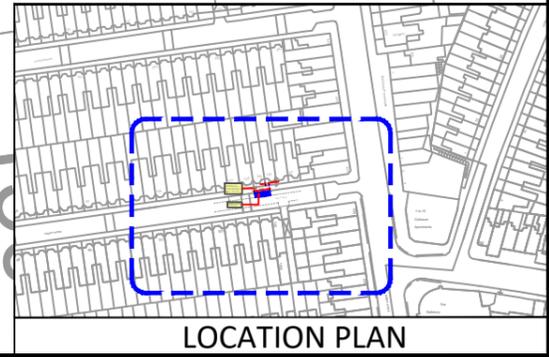



CADOXTON AVENUE

6.6 m


1.1 m

PERMIT DB598

SP

INSTALL 76mm POST AND DEDICATED DISABLED PARKING BAY SIGN AS PER SCHEDULE 4 PART 5 ITEM 4 REGULATORY SIGNS TSRGD 2016 - PERMIT NUMBER (DB641)

INTRODUCE BAY MARKING & LETTERING AS PER DIAGRAM 1028.4 TSRGD 2016

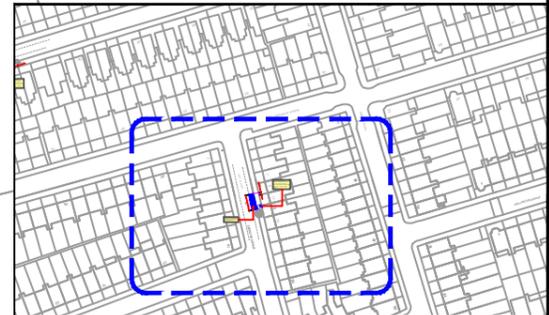

LOCATION PLAN

KEY / LEGEND

-  EXISTING SINGLE YELLOW LINE
-  EXISTING DOUBLE YELLOW LINE
-  EXISTING LOADING RESTRICTIONS
-  EXISTING PARKING BAYS
-  EXISTING POST WITH SIGN
-  NEW SINGLE YELLOW LINE
-  NEW DOUBLE YELLOW LINE
-  NEW KERB BLIP MARKINGS
-  NEW PARKING BAY MARKINGS
-  NEW DEDICATED DISABLED PARKING BAY
-  NEW 76mm POST WITH SIGN
-  REMOVE SINGLE YELLOW LINE
-  REMOVE DOUBLE YELLOW LINE
-  REMOVE KERB BLIP MARKINGS
-  REMOVE PARKING BAY MARKINGS
-  REMOVE 76mm POST WITH SIGN
-  LAMP COLUMN WITH SIGN
-  DROPPED KERB/CROSSOVER

P01	29/04/2025	JB	FIRST ISSUE	FF	FF
REV	DATE	BY	DESCRIPTION	CHK	APP

DRAWING STATUS: A - FIT FOR CONSTRUCTION



First Floor, 3 Wellington Place, Leeds, LS1 4AP, UK
T+ 44 (0) 113 395 6200, F+ 44 (0) 113 395 6201
wsp.com

CLIENT: LONDON BOROUGH OF HARINGEY 


ARCHITECT: N/A

PROJECT: DEDICATED DISABLED PARKING BAYS

TITLE: TMO & GENERAL ARRANGEMENT DRAWING PROPOSED DEDICATED DISABLED PARKING BAY CADOXTON AVENUE - SHEET 23 OF 49

SCALE @ A3: 1:100(m)	CHECKED: FF	APPROVED:
PROJECT No: 1293	DESIGNED: RJB	DRAWN: RJB
DRAWING No: 13-1296-DDPB-RV2-GA	DATE: July 25	REV: P01

© WSP UK Ltd

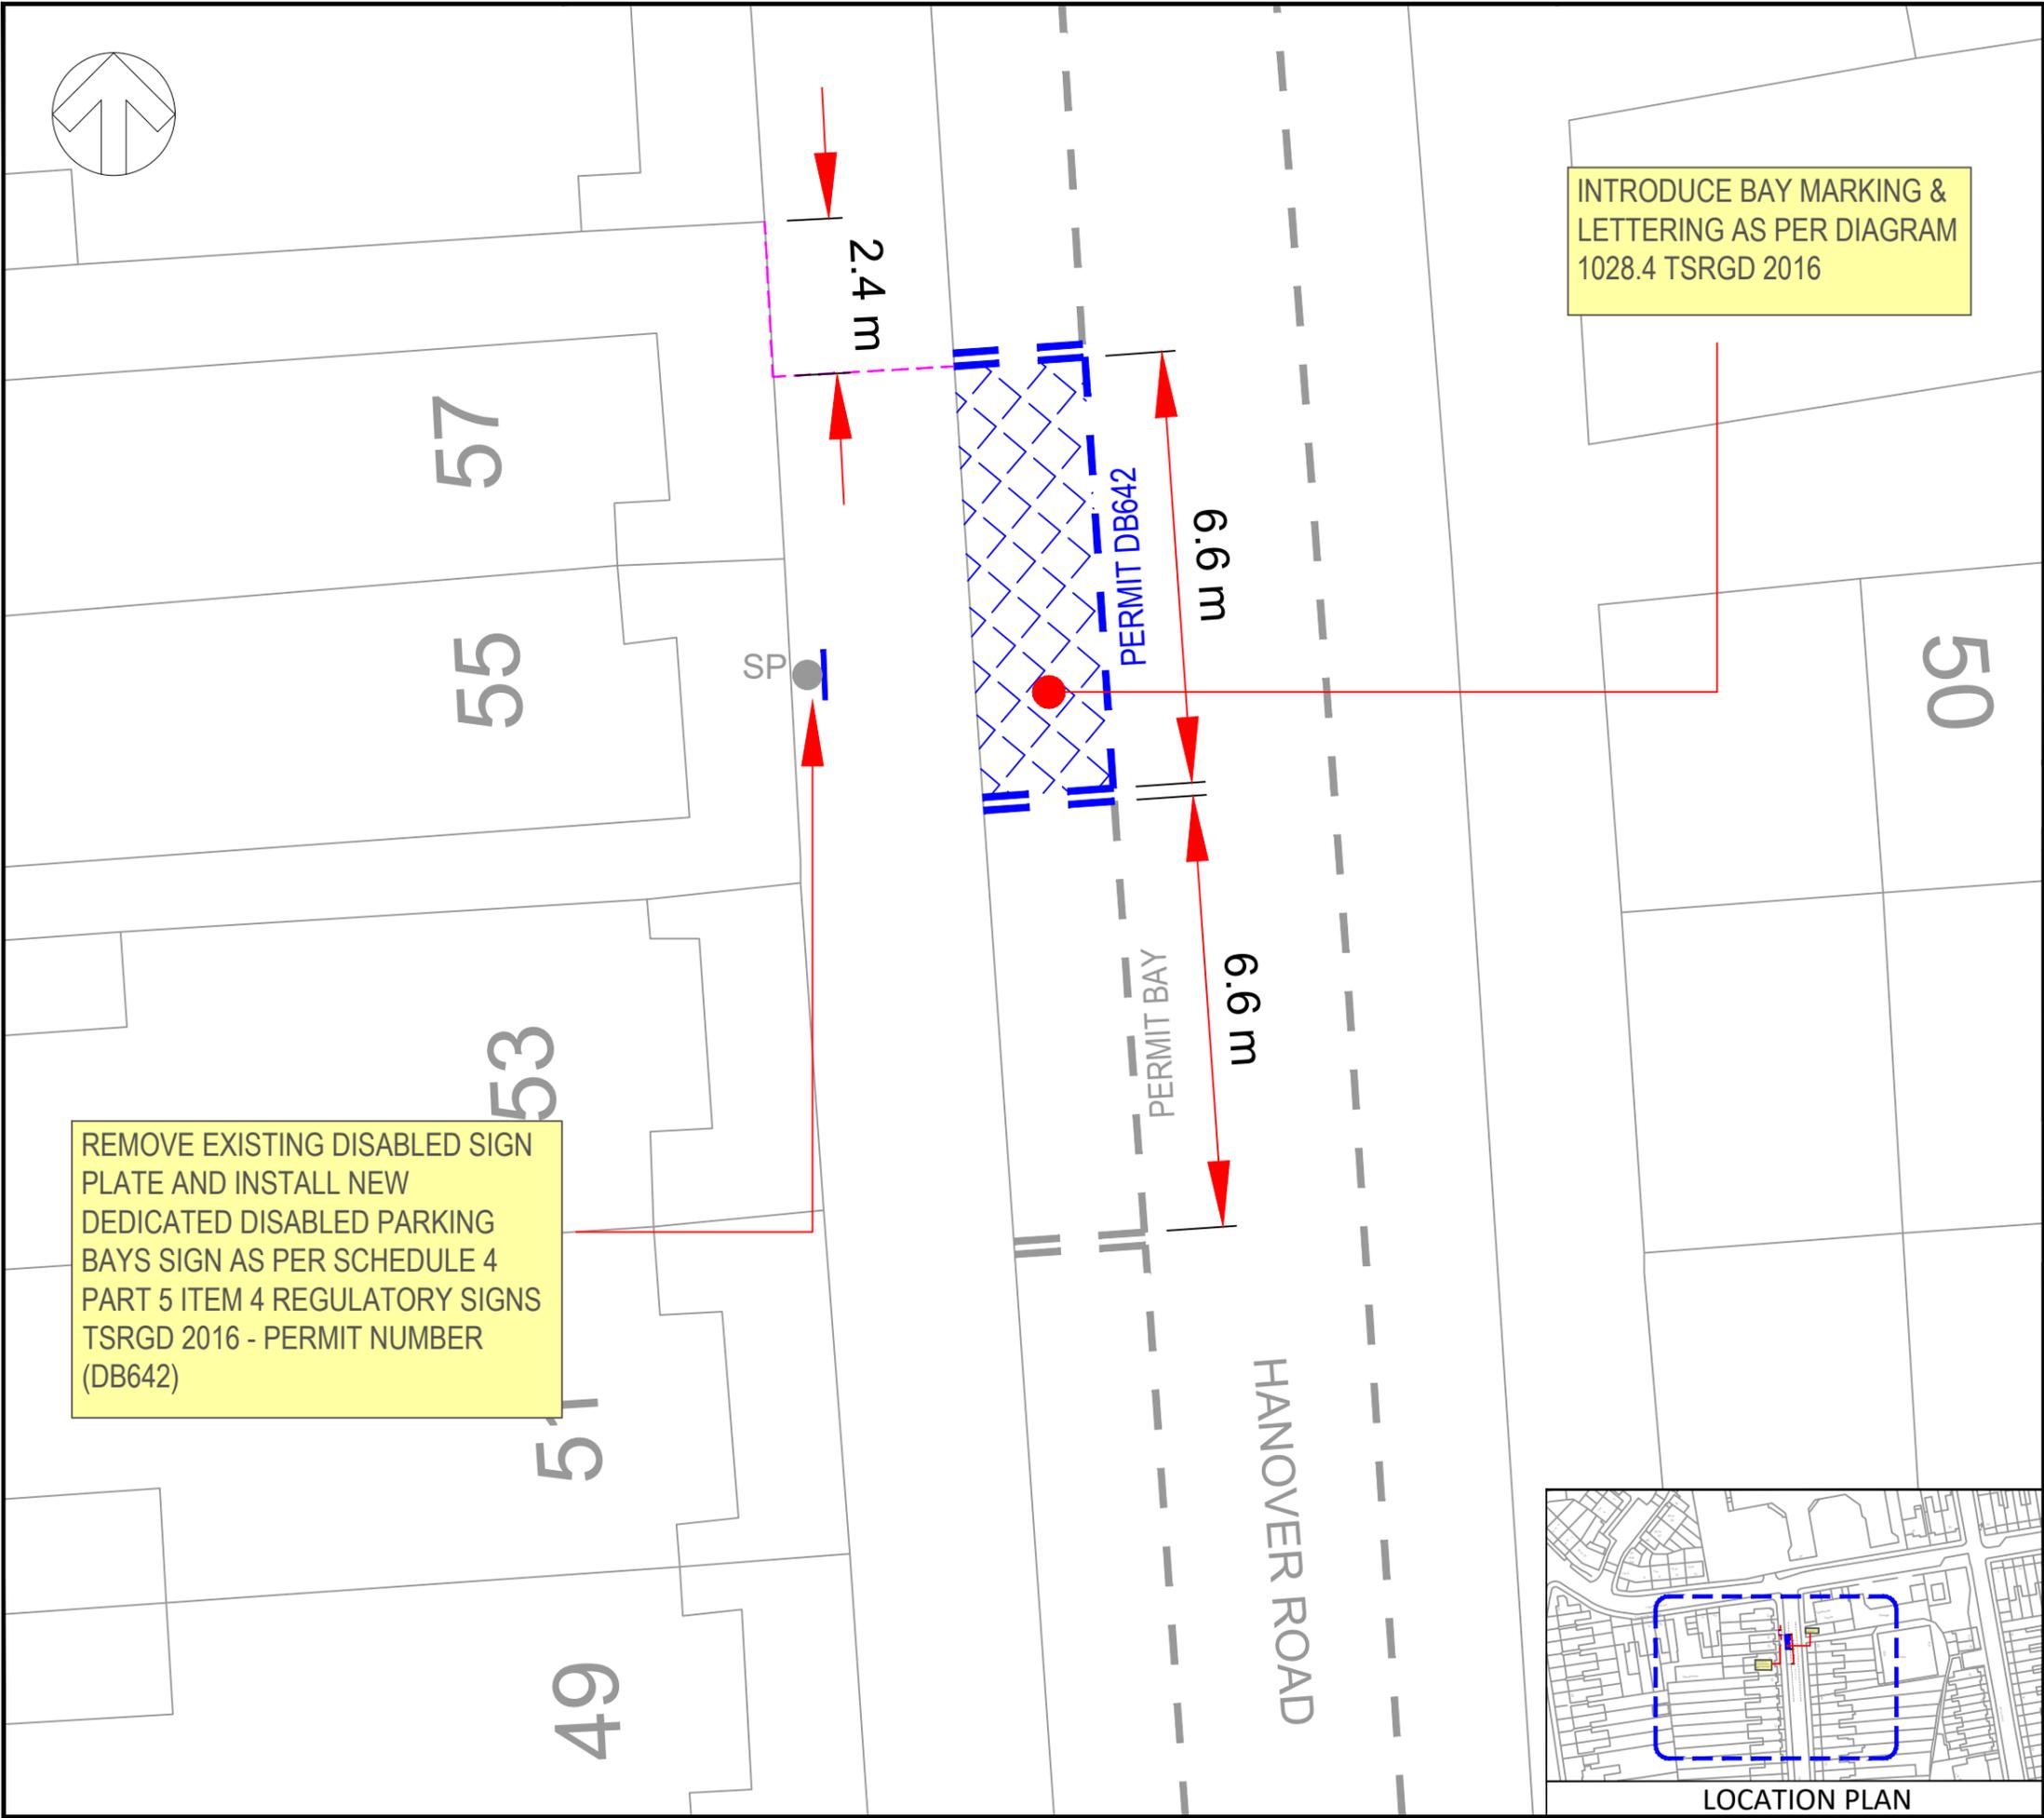

INTRODUCE BAY MARKING & LETTERING AS PER DIAGRAM 1028.4 TSRGD 2016

REMOVE EXISTING DISABLED SIGN PLATE AND INSTALL NEW DEDICATED DISABLED PARKING BAYS SIGN AS PER SCHEDULE 4 PART 5 ITEM 4 REGULATORY SIGNS TSRGD 2016 - PERMIT NUMBER (DB642)

KEY / LEGEND					
	EXISTING SINGLE YELLOW LINE				
	EXISTING DOUBLE YELLOW LINE				
	EXISTING LOADING RESTRICTIONS				
	EXISTING PARKING BAYS				
	EXISTING POST WITH SIGN				
	NEW SINGLE YELLOW LINE				
	NEW DOUBLE YELLOW LINE				
	NEW KERB BLIP MARKINGS				
	NEW PARKING BAY MARKINGS				
	NEW DEDICATED DISABLED PARKING BAY				
	NEW 76mm POST WITH SIGN				
	REMOVE SINGLE YELLOW LINE				
	REMOVE DOUBLE YELLOW LINE				
	REMOVE KERB BLIP MARKINGS				
	REMOVE PARKING BAY MARKINGS				
	REMOVE 76mm POST WITH SIGN				
	LAMP COLUMN WITH SIGN				
	DROPPED KERB/CROSSOVER				

P01	29/04/2025	JB	FIRST ISSUE	FF	FF
REV	DATE	BY	DESCRIPTION	CHK	APP

DRAWING STATUS: A - FIT FOR CONSTRUCTION

First Floor, 3 Wellington Place, Leeds, LS1 4AP, UK
T+ 44 (0) 113 395 6200, F+ 44 (0) 113 395 6201
wsp.com

CLIENT: LONDON BOROUGH OF HARINGEY

ARCHITECT: N/A

PROJECT: DEDICATED DISABLED PARKING BAYS


TITLE: TMO & GENERAL ARRANGEMENT DRAWING
PROPOSED DEDICATED DISABLED PARKING BAY
HANOVER ROAD - SHEET 25 OF 49

SCALE @ A3: 1:100(m)	CHECKED: FF	APPROVED:
PROJECT No: 1293	DESIGNED: RJB	DRAWN: RJB
DRAWING No: 13-1296-DDPB-RV1-GA		DATE: June 25
		REV: P01

© WSP UK Ltd



LOCATION PLAN

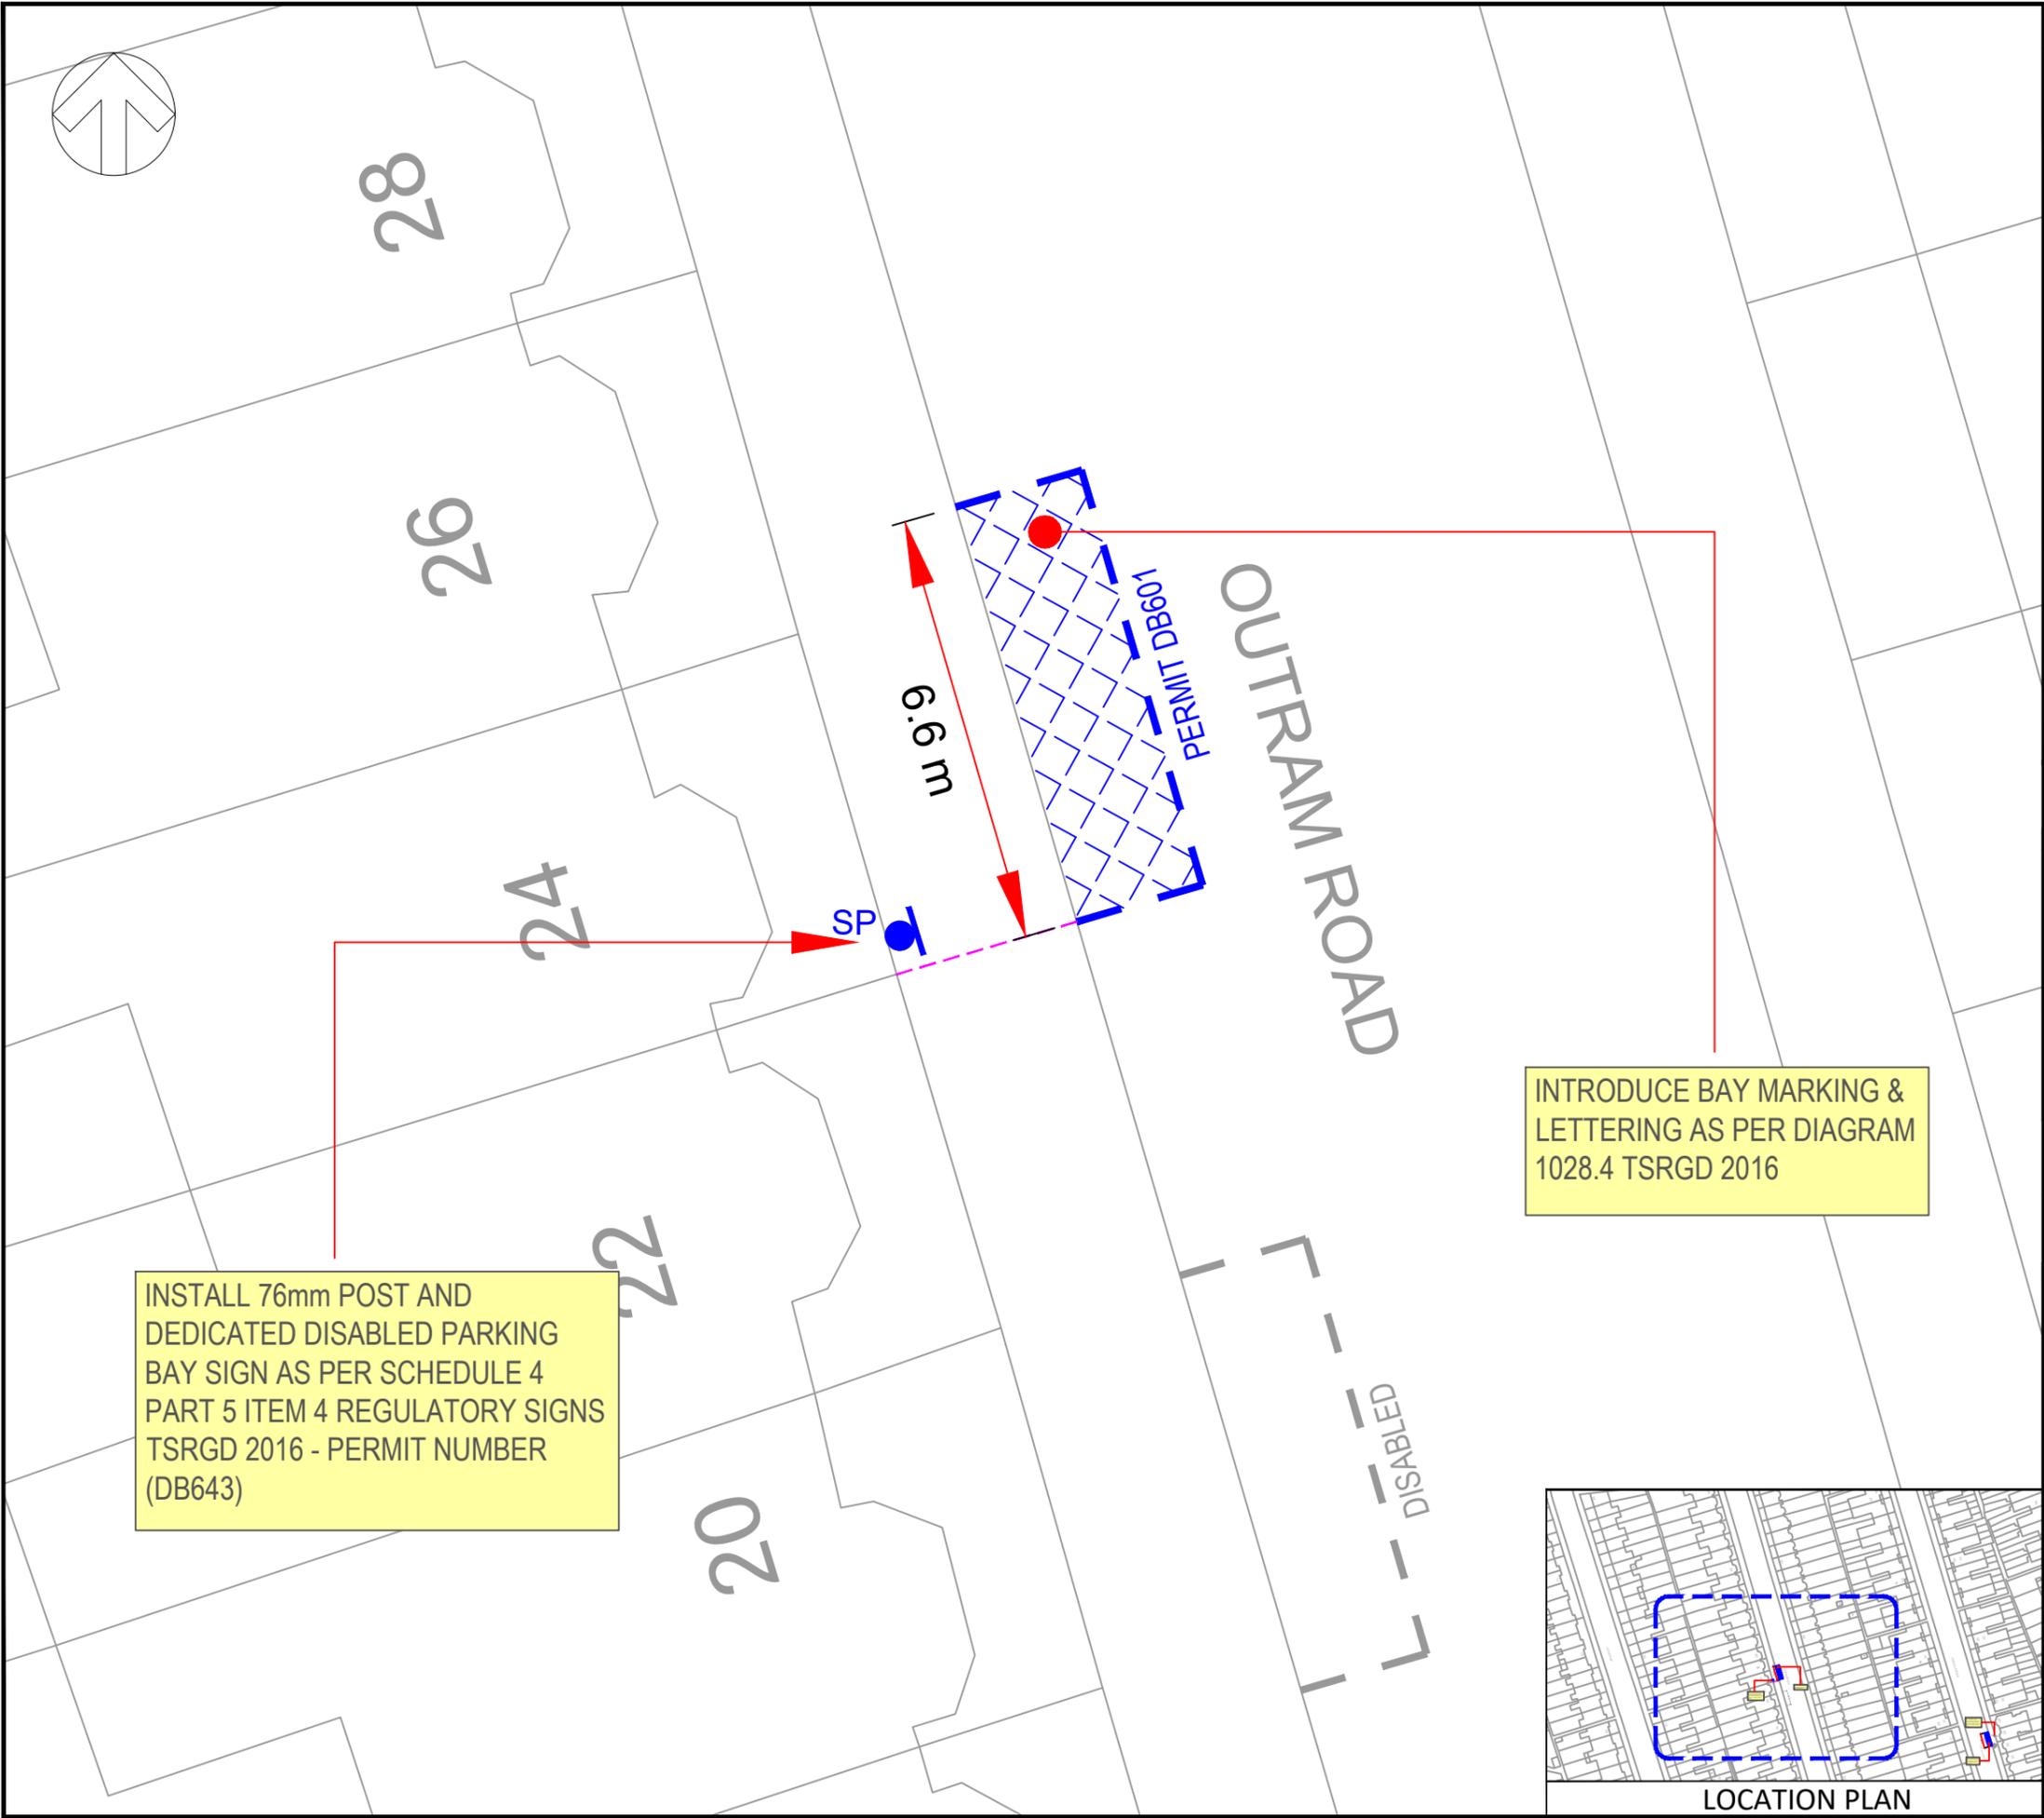

KEY / LEGEND

-  EXISTING SINGLE YELLOW LINE
-  EXISTING DOUBLE YELLOW LINE
-  EXISTING LOADING RESTRICTIONS
-  EXISTING PARKING BAYS
-  EXISTING POST WITH SIGN
-  NEW SINGLE YELLOW LINE
-  NEW DOUBLE YELLOW LINE
-  NEW KERB BLIP MARKINGS
-  NEW PARKING BAY MARKINGS
-  NEW DEDICATED DISABLED PARKING BAY
-  NEW 76mm POST WITH SIGN
-  REMOVE SINGLE YELLOW LINE
-  REMOVE DOUBLE YELLOW LINE
-  REMOVE KERB BLIP MARKINGS
-  REMOVE PARKING BAY MARKINGS
-  REMOVE 76mm POST WITH SIGN
-  LAMP COLUMN WITH SIGN
-  DROPPED KERB/CROSSOVER

P01	29/04/2025	JB	FIRST ISSUE	FF	FF
REV	DATE	BY	DESCRIPTION	CHK	APP

DRAWING STATUS: **A - FIT FOR CONSTRUCTION**



First Floor, 3 Wellington Place, Leeds, LS1 4AP, UK
 T+ 44 (0) 113 395 6200, F+ 44 (0) 113 395 6201
 wsp.com

CLIENT: LONDON BOROUGH OF HARINGEY 

ARCHITECT: N/A

PROJECT: DEDICATED DISABLED PARKING BAYS

TITLE: TMO & GENERAL ARRANGEMENT DRAWING
 PROPOSED DEDICATED DISABLED PARKING BAY
 OUTRAM ROAD - SHEET 26 OF 49

SCALE @ A3: 1:100(m)	CHECKED: FF	APPROVED:
-------------------------	----------------	-----------


PROJECT No: 1293	DESIGNED: RJB	DRAWN: RJB	DATE: July 25
---------------------	------------------	---------------	------------------

DRAWING No: 13-1296-DDPB-RV2-GA	REV: P01
------------------------------------	-------------


© WSP UK Ltd

INSTALL 76mm POST AND DEDICATED DISABLED PARKING BAY SIGN AS PER SCHEDULE 4 PART 5 ITEM 4 REGULATORY SIGNS TSRGD 2016 - PERMIT NUMBER (DB643)

INTRODUCE BAY MARKING & LETTERING AS PER DIAGRAM 1028.4 TSRGD 2016

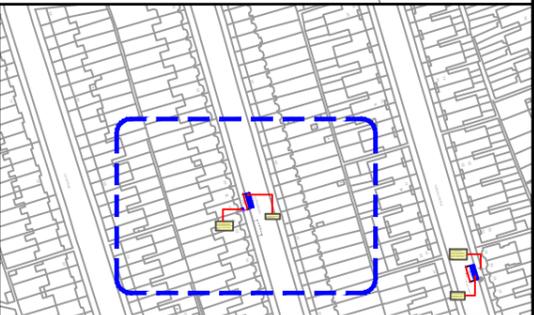

LOCATION PLAN

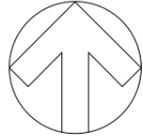

RELOCATE EXISTING TGED
PARKING SIGN PLATE AND
INSTALL NEW DEDICATED
DISABLED PARKING BAY SIGN
AS PER SCHEDULE 4 PART 5
ITEM 4 REGULATORY SIGNS
TSRGD 2016 - PERMIT
NUMBER (DB644)

INSTALL 76mm SHORT
POST AND
RELOCATED PARKING
TGED PARKING SIGN
PLATE

SP

SP

PERMIT DB644

6.6 m

TOPHAM SQUARE

RISLEY AVENUE

KEY / LEGEND

-  EXISTING SINGLE YELLOW LINE
-  EXISTING DOUBLE YELLOW LINE
-  EXISTING LOADING RESTRICTIONS
-  EXISTING PARKING BAYS
-  EXISTING POST WITH SIGN
-  NEW SINGLE YELLOW LINE
-  NEW DOUBLE YELLOW LINE
-  NEW KERB BLIP MARKINGS
-  NEW PARKING BAY MARKINGS
-  NEW DEDICATED DISABLED PARKING BAY
-  NEW 76mm POST WITH SIGN
-  REMOVE SINGLE YELLOW LINE
-  REMOVE DOUBLE YELLOW LINE
-  REMOVE KERB BLIP MARKINGS
-  REMOVE PARKING BAY MARKINGS
-  REMOVE 76mm POST WITH SIGN
-  LAMP COLUMN WITH SIGN
-  DROPPED KERB/CROSSOVER

P01	29/04/2025	JB	FIRST ISSUE	FF	FF
REV	DATE	BY	DESCRIPTION	CHK	APP

DRAWING STATUS: A - FIT FOR CONSTRUCTION



First Floor, 3 Wellington Place, Leeds, LS1 4AP, UK
T+ 44 (0) 113 395 6200, F+ 44 (0) 113 395 6201
wsp.com

CLIENT:
LONDON BOROUGH OF HARINGEY 

ARCHITECT:
N/A


PROJECT:
DEDICATED DISABLED PARKING BAYS

TITLE:
TMO & GENERAL ARRANGEMENT DRAWING
PROPOSED DEDICATED DISABLED PARKING BAY
TOPHAM SQUARE - SHEET 27 OF 49


SCALE @ A3: 1:100(m)	CHECKED: FF	APPROVED:
-------------------------	----------------	-----------

PROJECT No: 1293	DESIGNED: RJB	DRAWN: RJB	DATE: July 25
---------------------	------------------	---------------	------------------

DRAWING No: 13-1296-DDPB-RV2-GA	REV: P01
------------------------------------	-------------

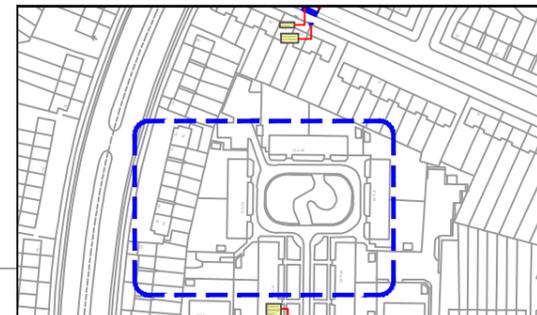

LOCATION PLAN

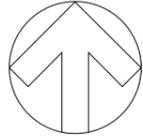

67a

INSTALL 76mm POST AND DEDICATED DISABLED PARKING BAY SIGN AS PER SCHEDULE 4 PART 5 ITEM 4 REGULATORY SIGNS TSRGD 2016 - PERMIT NUMBER (DB645)

SP

6.6 m
w 9'9"


PERMIT DB645

INTRODUCE BAY MARKING & LETTERING AS PER DIAGRAM 1028.4 TSRGD 2016

41 43

SP

BOYTON

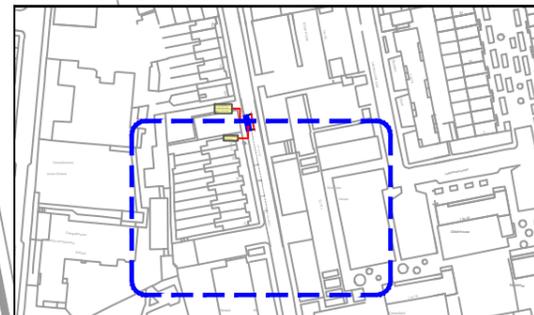

LOCATION PLAN

KEY / LEGEND

-  EXISTING SINGLE YELLOW LINE
-  EXISTING DOUBLE YELLOW LINE
-  EXISTING LOADING RESTRICTIONS
-  EXISTING PARKING BAYS
-  EXISTING POST WITH SIGN
-  NEW SINGLE YELLOW LINE
-  NEW DOUBLE YELLOW LINE
-  NEW KERB BLIP MARKINGS
-  NEW PARKING BAY MARKINGS
-  NEW DEDICATED DISABLED PARKING BAY
-  NEW 76mm POST WITH SIGN
-  REMOVE SINGLE YELLOW LINE
-  REMOVE DOUBLE YELLOW LINE
-  REMOVE KERB BLIP MARKINGS
-  REMOVE PARKING BAY MARKINGS
-  REMOVE 76mm POST WITH SIGN
-  LAMP COLUMN WITH SIGN
-  DROPPED KERB/CROSSOVER

P01	29/04/2025	JB	FIRST ISSUE	FF	FF
REV	DATE	BY	DESCRIPTION	CHK	APP

DRAWING STATUS: A - FIT FOR CONSTRUCTION



First Floor, 3 Wellington Place, Leeds, LS1 4AP, UK
T+ 44 (0) 113 395 6200, F+ 44 (0) 113 395 6201
wsp.com

CLIENT: LONDON BOROUGH OF HARINGEY 

ARCHITECT: N/A

PROJECT: DEDICATED DISABLED PARKING BAYS

TITLE: TMO & GENERAL ARRANGEMENT DRAWING
PROPOSED DEDICATED DISABLED PARKING BAY
BOYTON ROAD - SHEET 28 OF 49


SCALE @ A3: 1:100(m)	CHECKED: FF	APPROVED:
PROJECT No: 1293	DESIGNED: RJB	DRAWN: RJB
DRAWING No: 13-1296-DDPB-RV2-GA		DATE: July 25
		REV: P01

© WSP UK Ltd



INSTALL DEDICATED DISABLED PARKING BAY SIGN ON EXISTING LIGHT COLUMN AS PER SCHEDULE 4 PART 5 ITEM 4 REGULATORY SIGNS TSRGD 2016 - PERMIT NUMBER (DB647)

INTRODUCE BAY MARKING & LETTERING AS PER DIAGRAM 1028.4 TSRGD 2016

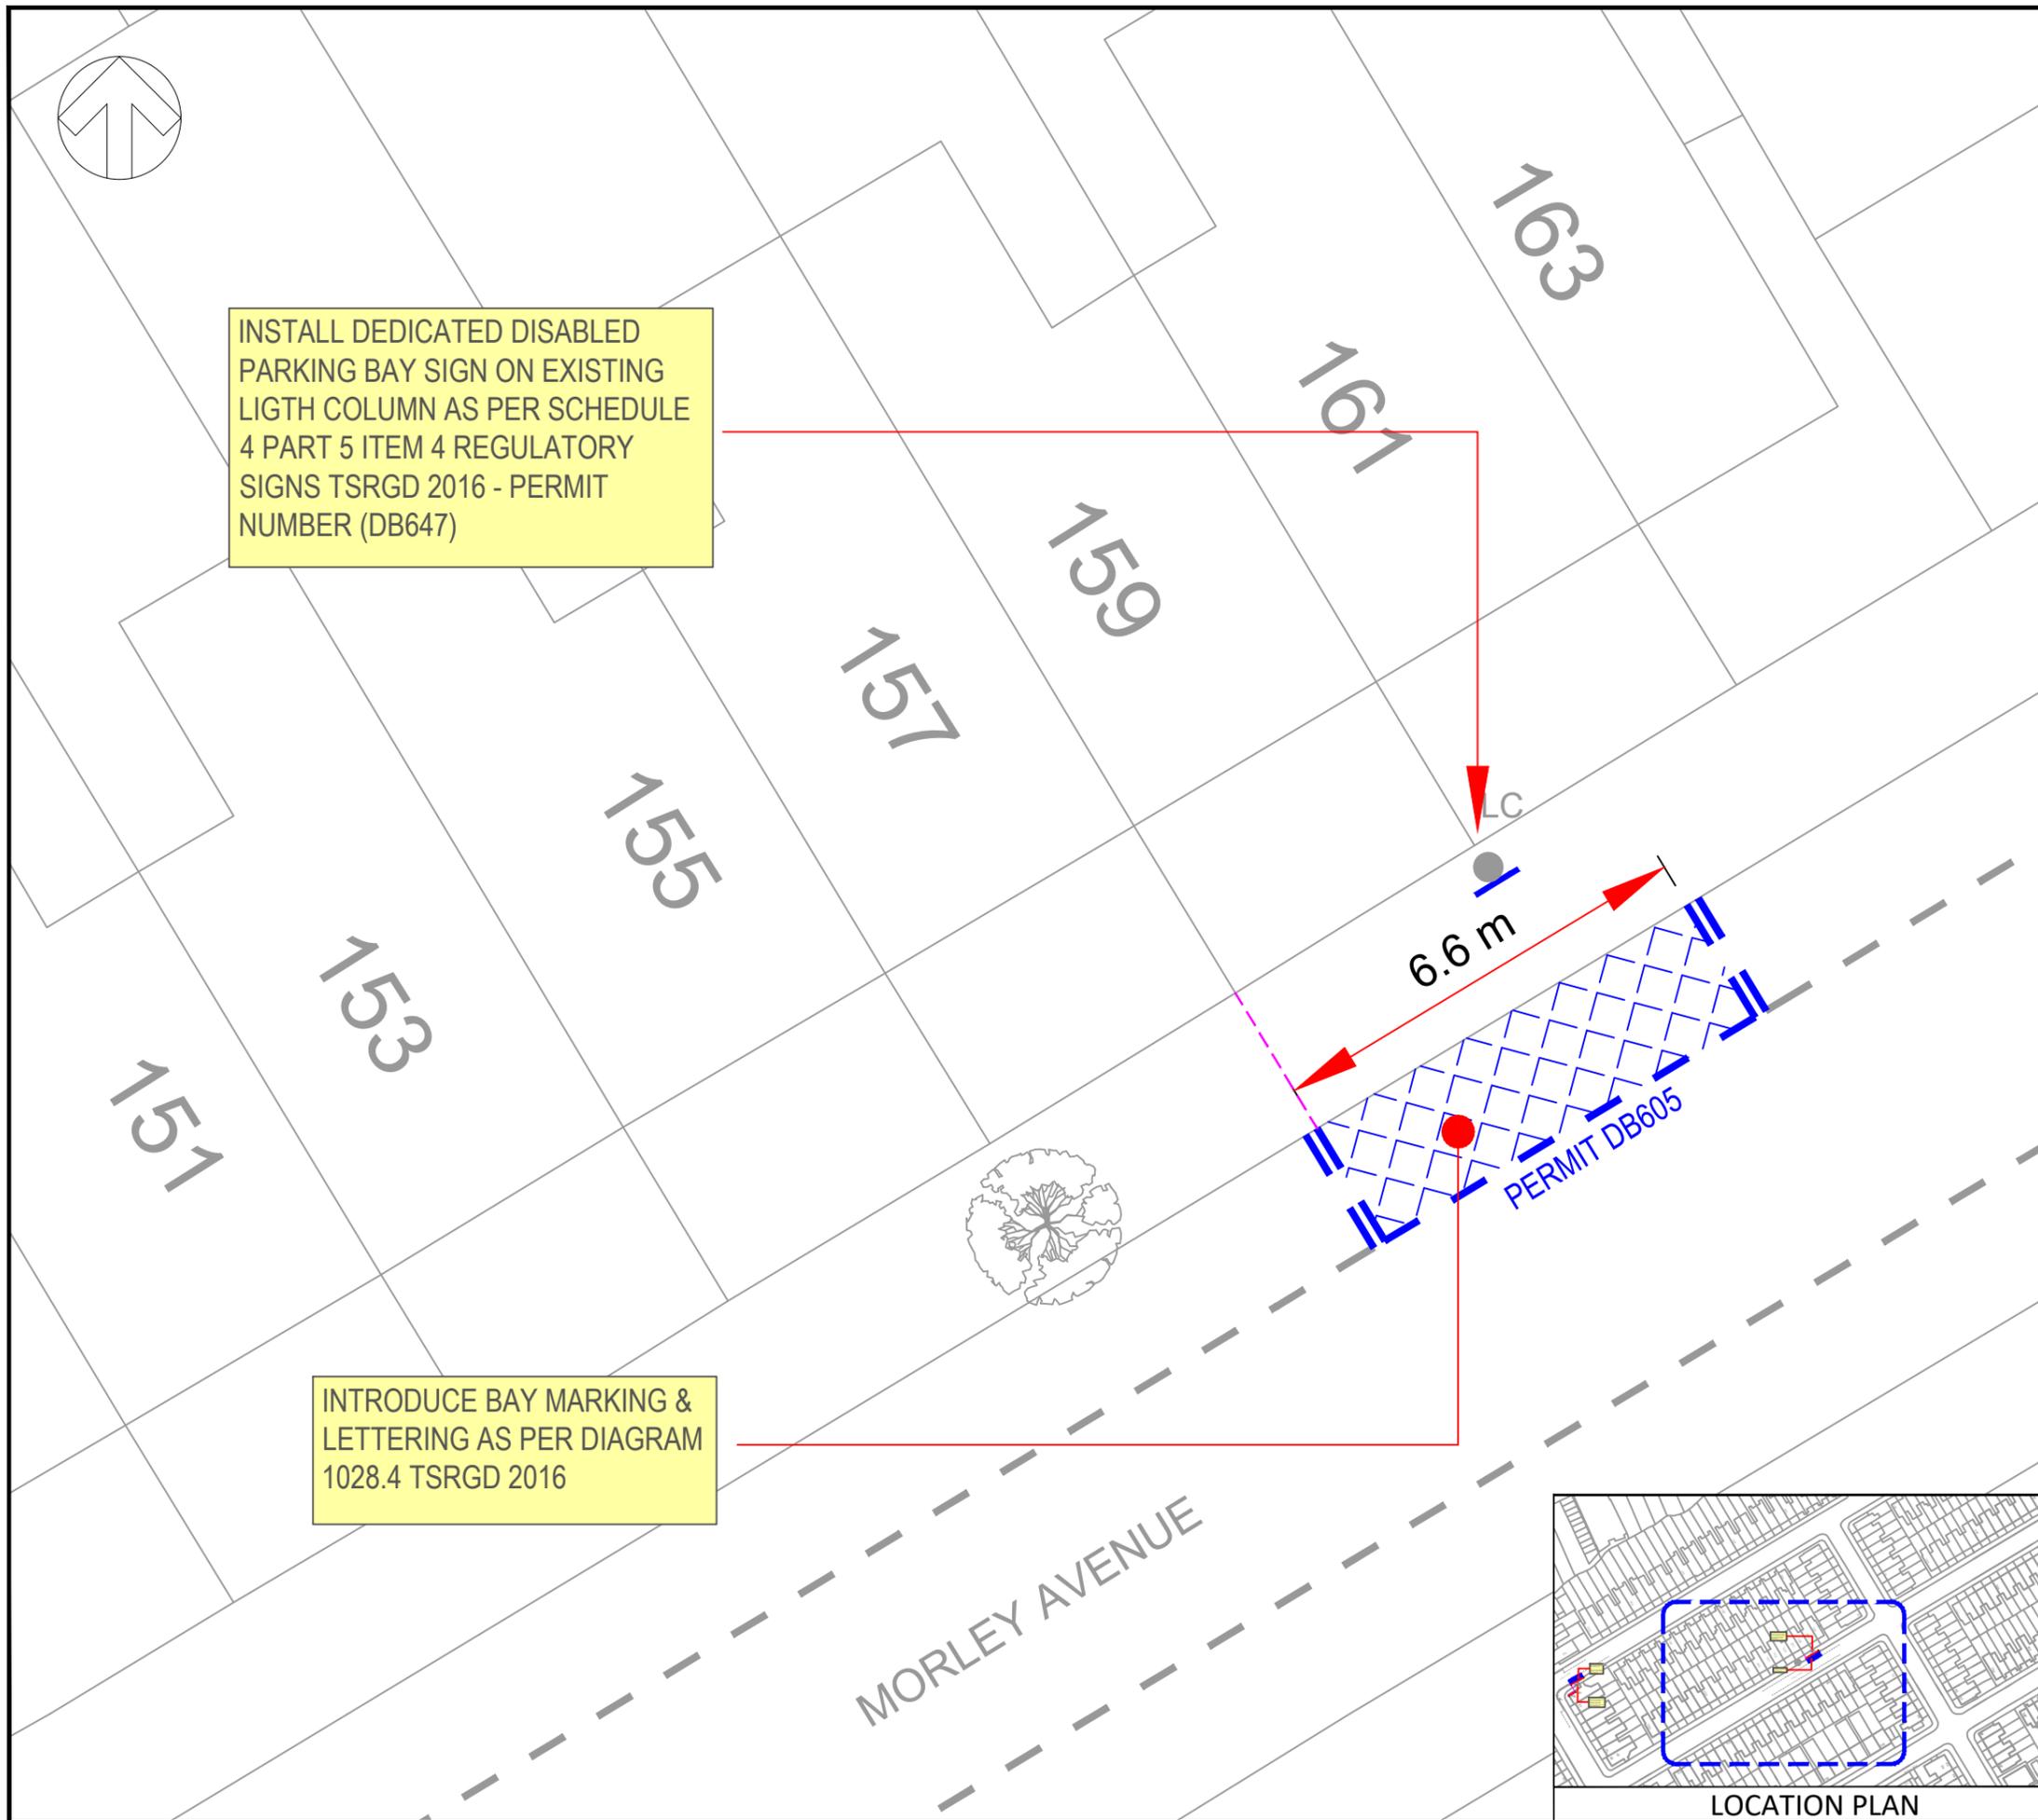

KEY / LEGEND

-  EXISTING SINGLE YELLOW LINE
-  EXISTING DOUBLE YELLOW LINE
-  EXISTING LOADING RESTRICTIONS
-  EXISTING PARKING BAYS
-  EXISTING POST WITH SIGN
-  NEW SINGLE YELLOW LINE
-  NEW DOUBLE YELLOW LINE
-  NEW KERB BLIP MARKINGS
-  NEW PARKING BAY MARKINGS
-  NEW DEDICATED DISABLED PARKING BAY
-  NEW 76mm POST WITH SIGN
-  REMOVE SINGLE YELLOW LINE
-  REMOVE DOUBLE YELLOW LINE
-  REMOVE KERB BLIP MARKINGS
-  REMOVE PARKING BAY MARKINGS
-  REMOVE 76mm POST WITH SIGN
-  LAMP COLUMN WITH SIGN
-  DROPPED KERB/CROSSOVER

P01	29/04/2025	JB	FIRST ISSUE	FF	FF
REV	DATE	BY	DESCRIPTION	CHK	APP

DRAWING STATUS: **A - FIT FOR CONSTRUCTION**



First Floor, 3 Wellington Place, Leeds, LS1 4AP, UK
T+ 44 (0) 113 395 6200, F+ 44 (0) 113 395 6201
wsp.com

CLIENT: LONDON BOROUGH OF HARINGEY 

ARCHITECT: N/A


PROJECT: DEDICATED DISABLED PARKING BAYS

TITLE: TMO & GENERAL ARRANGEMENT DRAWING
PROPOSED DEDICATED DISABLED PARKING BAY
MORLEY AVENUE - SHEET 30 OF 49


SCALE @ A3: 1:100(m)	CHECKED: FF	APPROVED:
-------------------------	----------------	-----------

PROJECT No: 1293	DESIGNED: RJB	DRAWN: RJB	DATE: July 25
---------------------	------------------	---------------	------------------

DRAWING No: 13-1296-DDPB-RV2-GA	REV: P01
------------------------------------	-------------

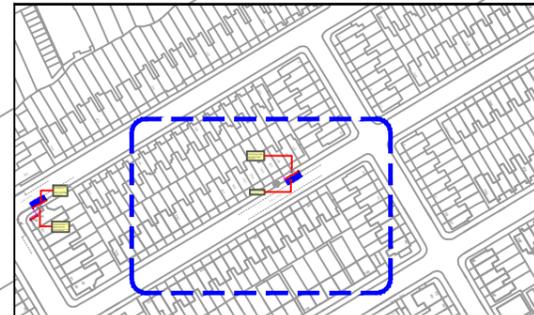

LOCATION PLAN

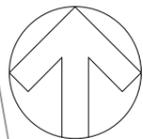

RELOCATE EXISTING PARKING SIGN PLATE TO EXISTING LIGHT COLUMN.
 INSTALL NEW DEDICATED DISABLED PARKING BAY SIGN AS PER SCHEDULE 4 PART 5 ITEM 4 ON EXISTING POST REGULATORY SIGNS TSRGD 2016 - PERMIT NUMBER (DB648)

161

163

165

INTRODUCE BAY MARKING & LETTERING AS PER DIAGRAM 1028.4 TSRGD 2016


LC

SP

PERMIT DB606

6.6 m

THE ROUNDWAY

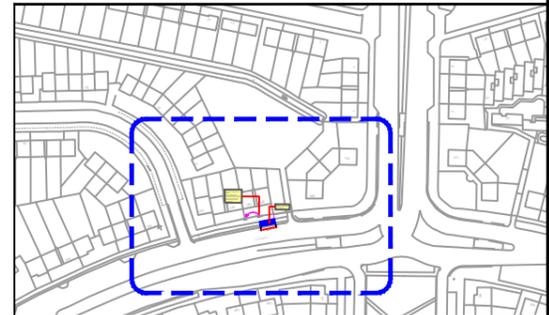

LOCATION PLAN

KEY / LEGEND					
	EXISTING SINGLE YELLOW LINE				
	EXISTING DOUBLE YELLOW LINE				
	EXISTING LOADING RESTRICTIONS				
	EXISTING PARKING BAYS				
	EXISTING POST WITH SIGN				
	NEW SINGLE YELLOW LINE				
	NEW DOUBLE YELLOW LINE				
	NEW KERB BLIP MARKINGS				
	NEW PARKING BAY MARKINGS				
	NEW DEDICATED DISABLED PARKING BAY				
	NEW 76mm POST WITH SIGN				
	REMOVE SINGLE YELLOW LINE				
	REMOVE DOUBLE YELLOW LINE				
	REMOVE KERB BLIP MARKINGS				
	REMOVE PARKING BAY MARKINGS				
	REMOVE 76mm POST WITH SIGN				
	LAMP COLUMN WITH SIGN				
	DROPPED KERB/CROSSOVER				

P01	29/04/2025	JB	FIRST ISSUE	FF	FF
REV	DATE	BY	DESCRIPTION	CHK	APP

DRAWING STATUS: A - FIT FOR CONSTRUCTION



First Floor, 3 Wellington Place, Leeds, LS1 4AP, UK
 T+ 44 (0) 113 395 6200, F+ 44 (0) 113 395 6201
 wsp.com

CLIENT: LONDON BOROUGH OF HARINGEY 


ARCHITECT: N/A

PROJECT: DEDICATED DISABLED PARKING BAYS

TITLE: TMO & GENERAL ARRANGEMENT DRAWING
 PROPOSED DEDICATED DISABLED PARKING BAY
 THE ROUNDWAY - SHEET 31 OF 49

SCALE @ A3: 1:100(m)	CHECKED: FF	APPROVED:
PROJECT No: 1293	DESIGNED: RJB	DRAWN: RJB
DRAWING No: 13-1296-DDPB-RV2-GA		DATE: July 25
		REV: P01


© WSP UK Ltd

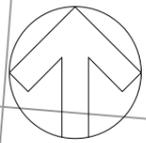

INSTALL NEW 76mm POST AND RELOCATED EXISTING CPZ PARKING SIGN PLATE

INSTALL DEDICATED DISABLED PARKING BAYS SIGN ON EXISTING POST. NEW SIGN PLATE AS PER SCHEDULE 4 PART 5 ITEM 4 REGULATORY SIGNS TSRGD 2016 - PERMIT NUMBER (DB649)

INTRODUCE BAY MARKING & LETTERING AS PER DIAGRAM 1028.4 TSRGD 2016

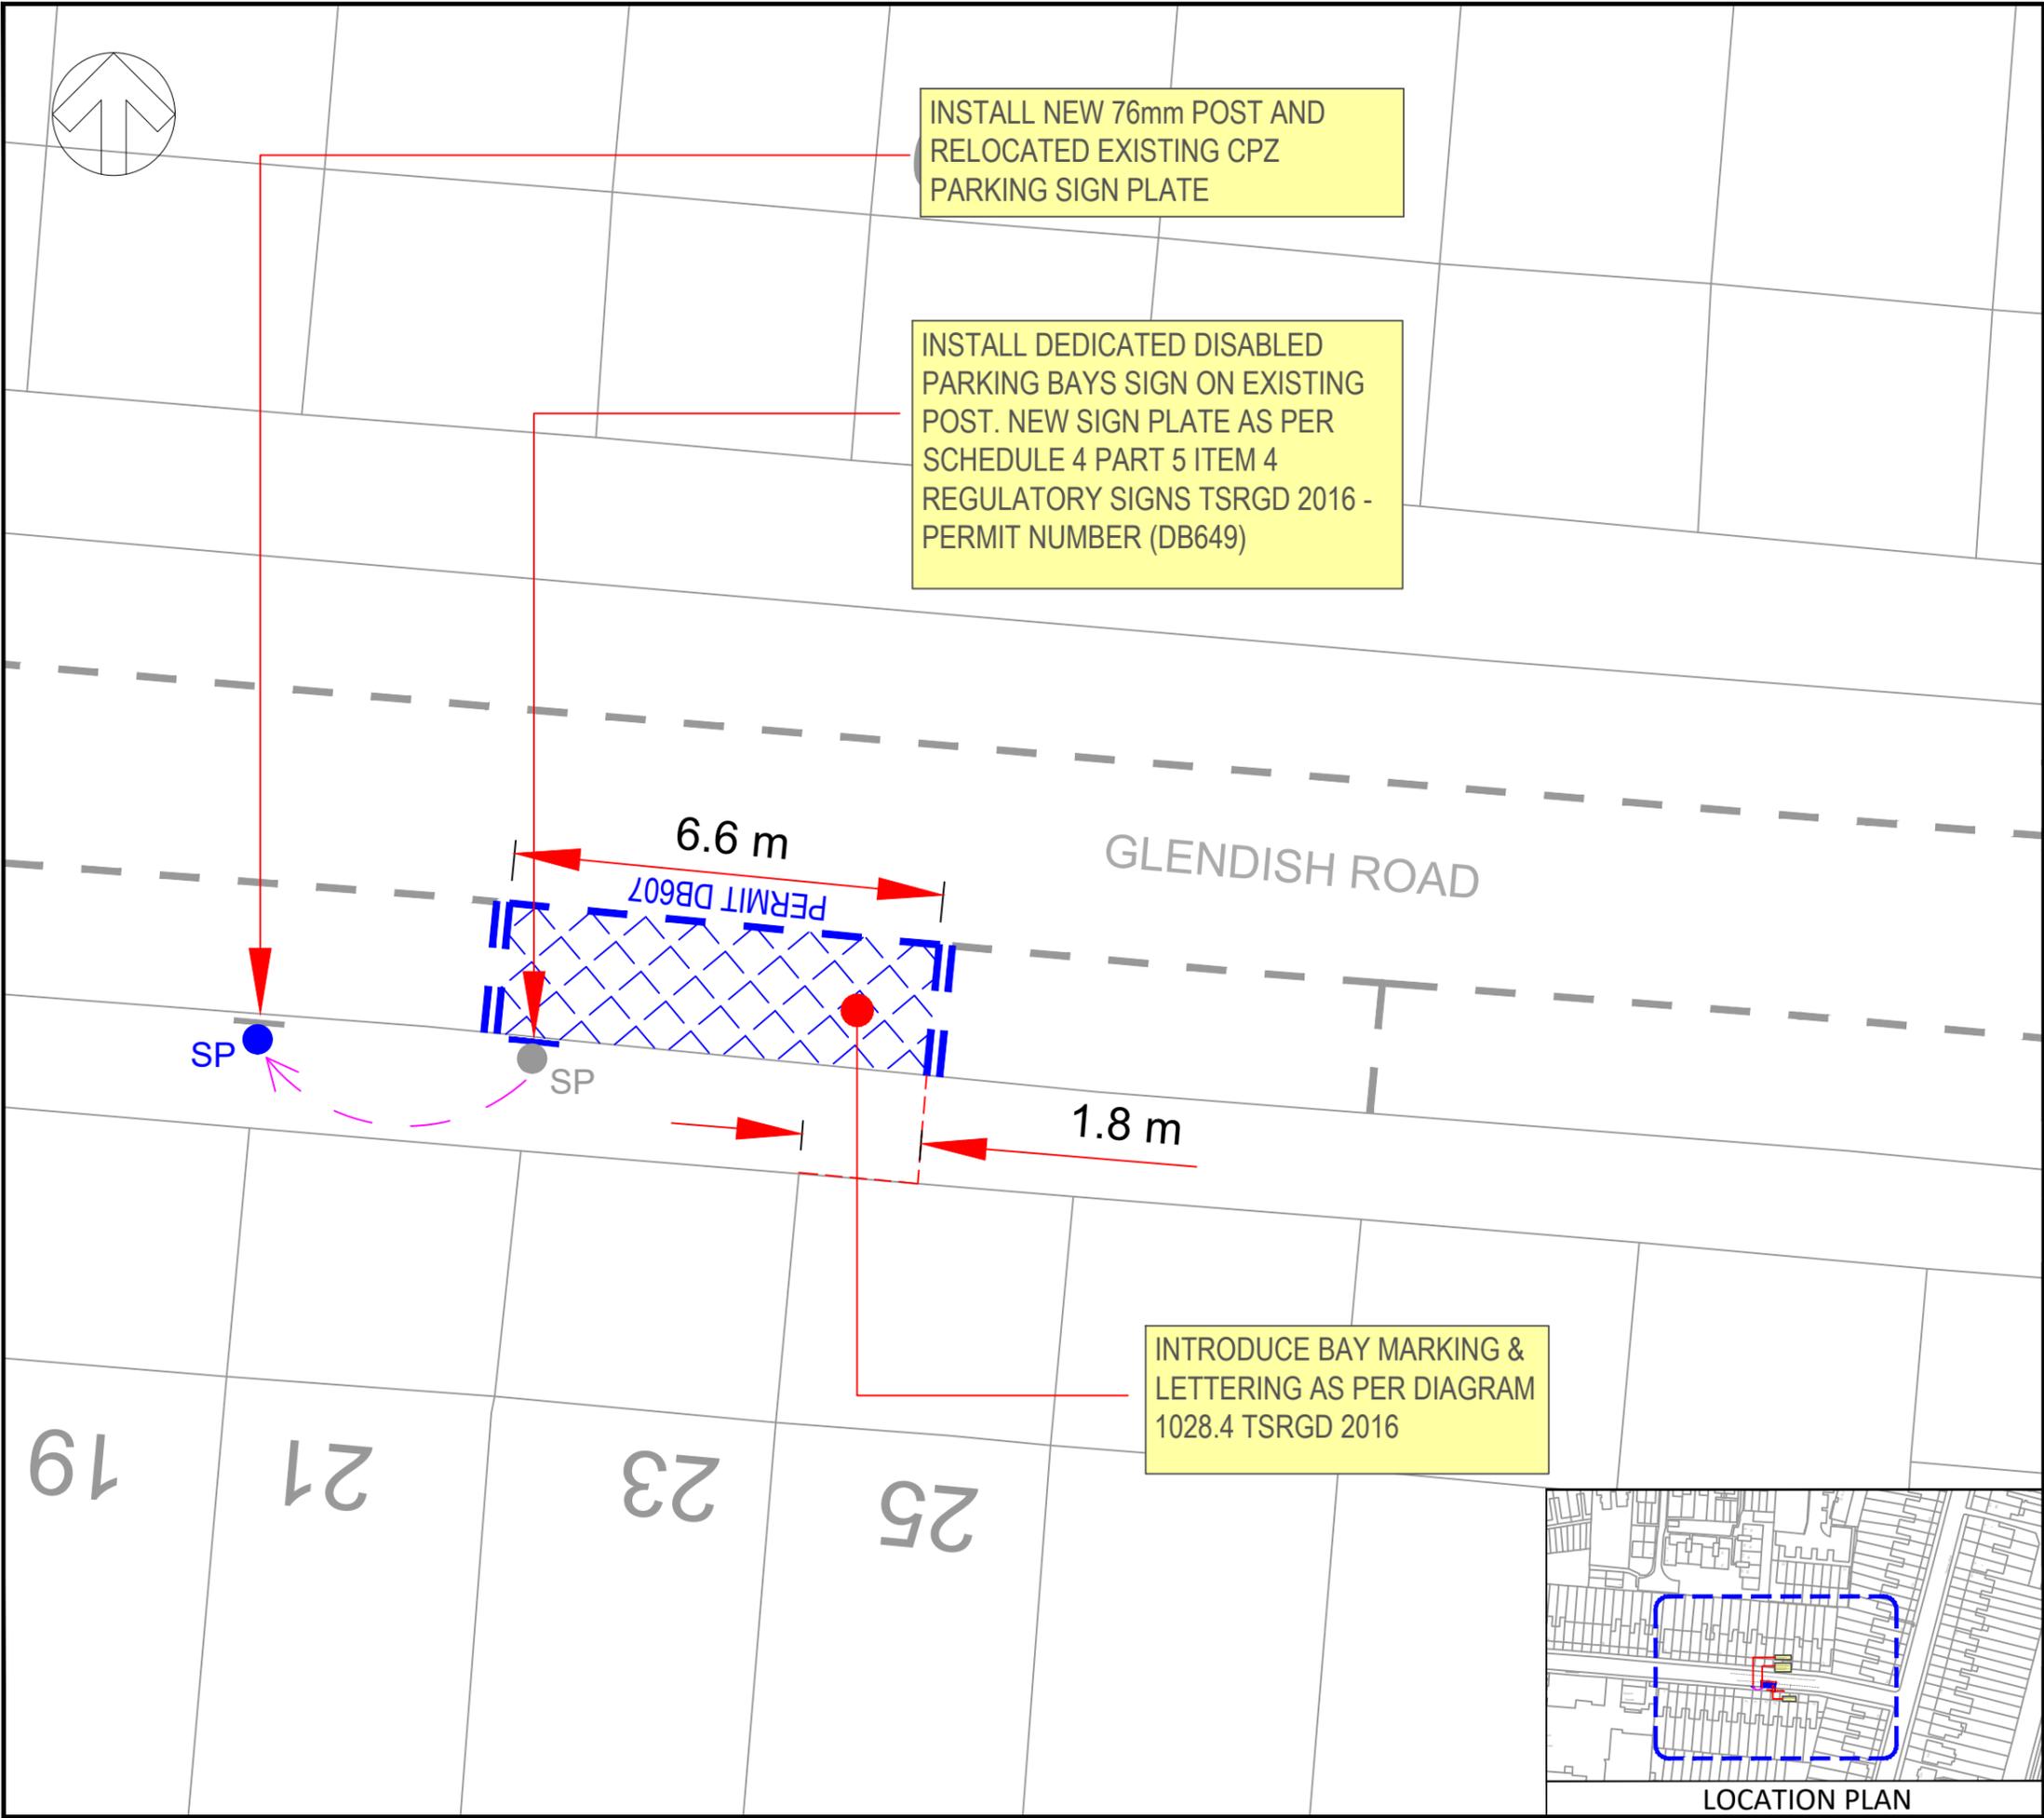

KEY / LEGEND

- EXISTING SINGLE YELLOW LINE
- EXISTING DOUBLE YELLOW LINE
- EXISTING LOADING RESTRICTIONS
- EXISTING PARKING BAYS
- EXISTING POST WITH SIGN
- NEW SINGLE YELLOW LINE
- NEW DOUBLE YELLOW LINE
- NEW KERB BLIP MARKINGS
- NEW PARKING BAY MARKINGS
- NEW DEDICATED DISABLED PARKING BAY
- NEW 76mm POST WITH SIGN
- REMOVE SINGLE YELLOW LINE
- REMOVE DOUBLE YELLOW LINE
- REMOVE KERB BLIP MARKINGS
- REMOVE PARKING BAY MARKINGS
- REMOVE 76mm POST WITH SIGN
- LAMP COLUMN WITH SIGN
- DROPPED KERB/CROSSOVER

P01	29/04/2025	JB	FIRST ISSUE	FF	FF
REV	DATE	BY	DESCRIPTION	CHK	APP

DRAWING STATUS: **A - FIT FOR CONSTRUCTION**

First Floor, 3 Wellington Place, Leeds, LS1 4AP, UK
T+ 44 (0) 113 395 6200, F+ 44 (0) 113 395 6201
wsp.com


CLIENT: LONDON BOROUGH OF HARINGEY

ARCHITECT: N/A


PROJECT: DEDICATED DISABLED PARKING BAYS

TITLE: TMO & GENERAL ARRANGEMENT DRAWING
PROPOSED DEDICATED DISABLED PARKING BAY
GLENDISH ROAD - SHEET 32 OF 49

SCALE @ A3: 1:100(m)	CHECKED: FF	APPROVED:
PROJECT No: 1293	DESIGNED: RJB	DRAWN: RJB
DRAWING No: 13-1296-DDPB-RV2-GA		DATE: July 25
REV: P01		

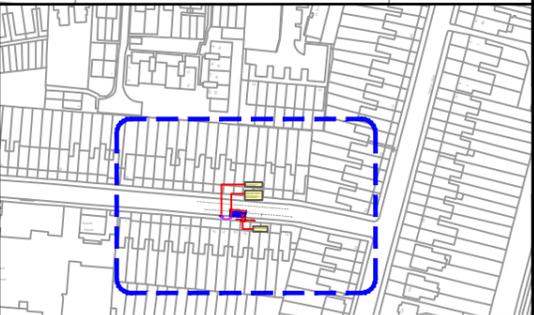

LOCATION PLAN

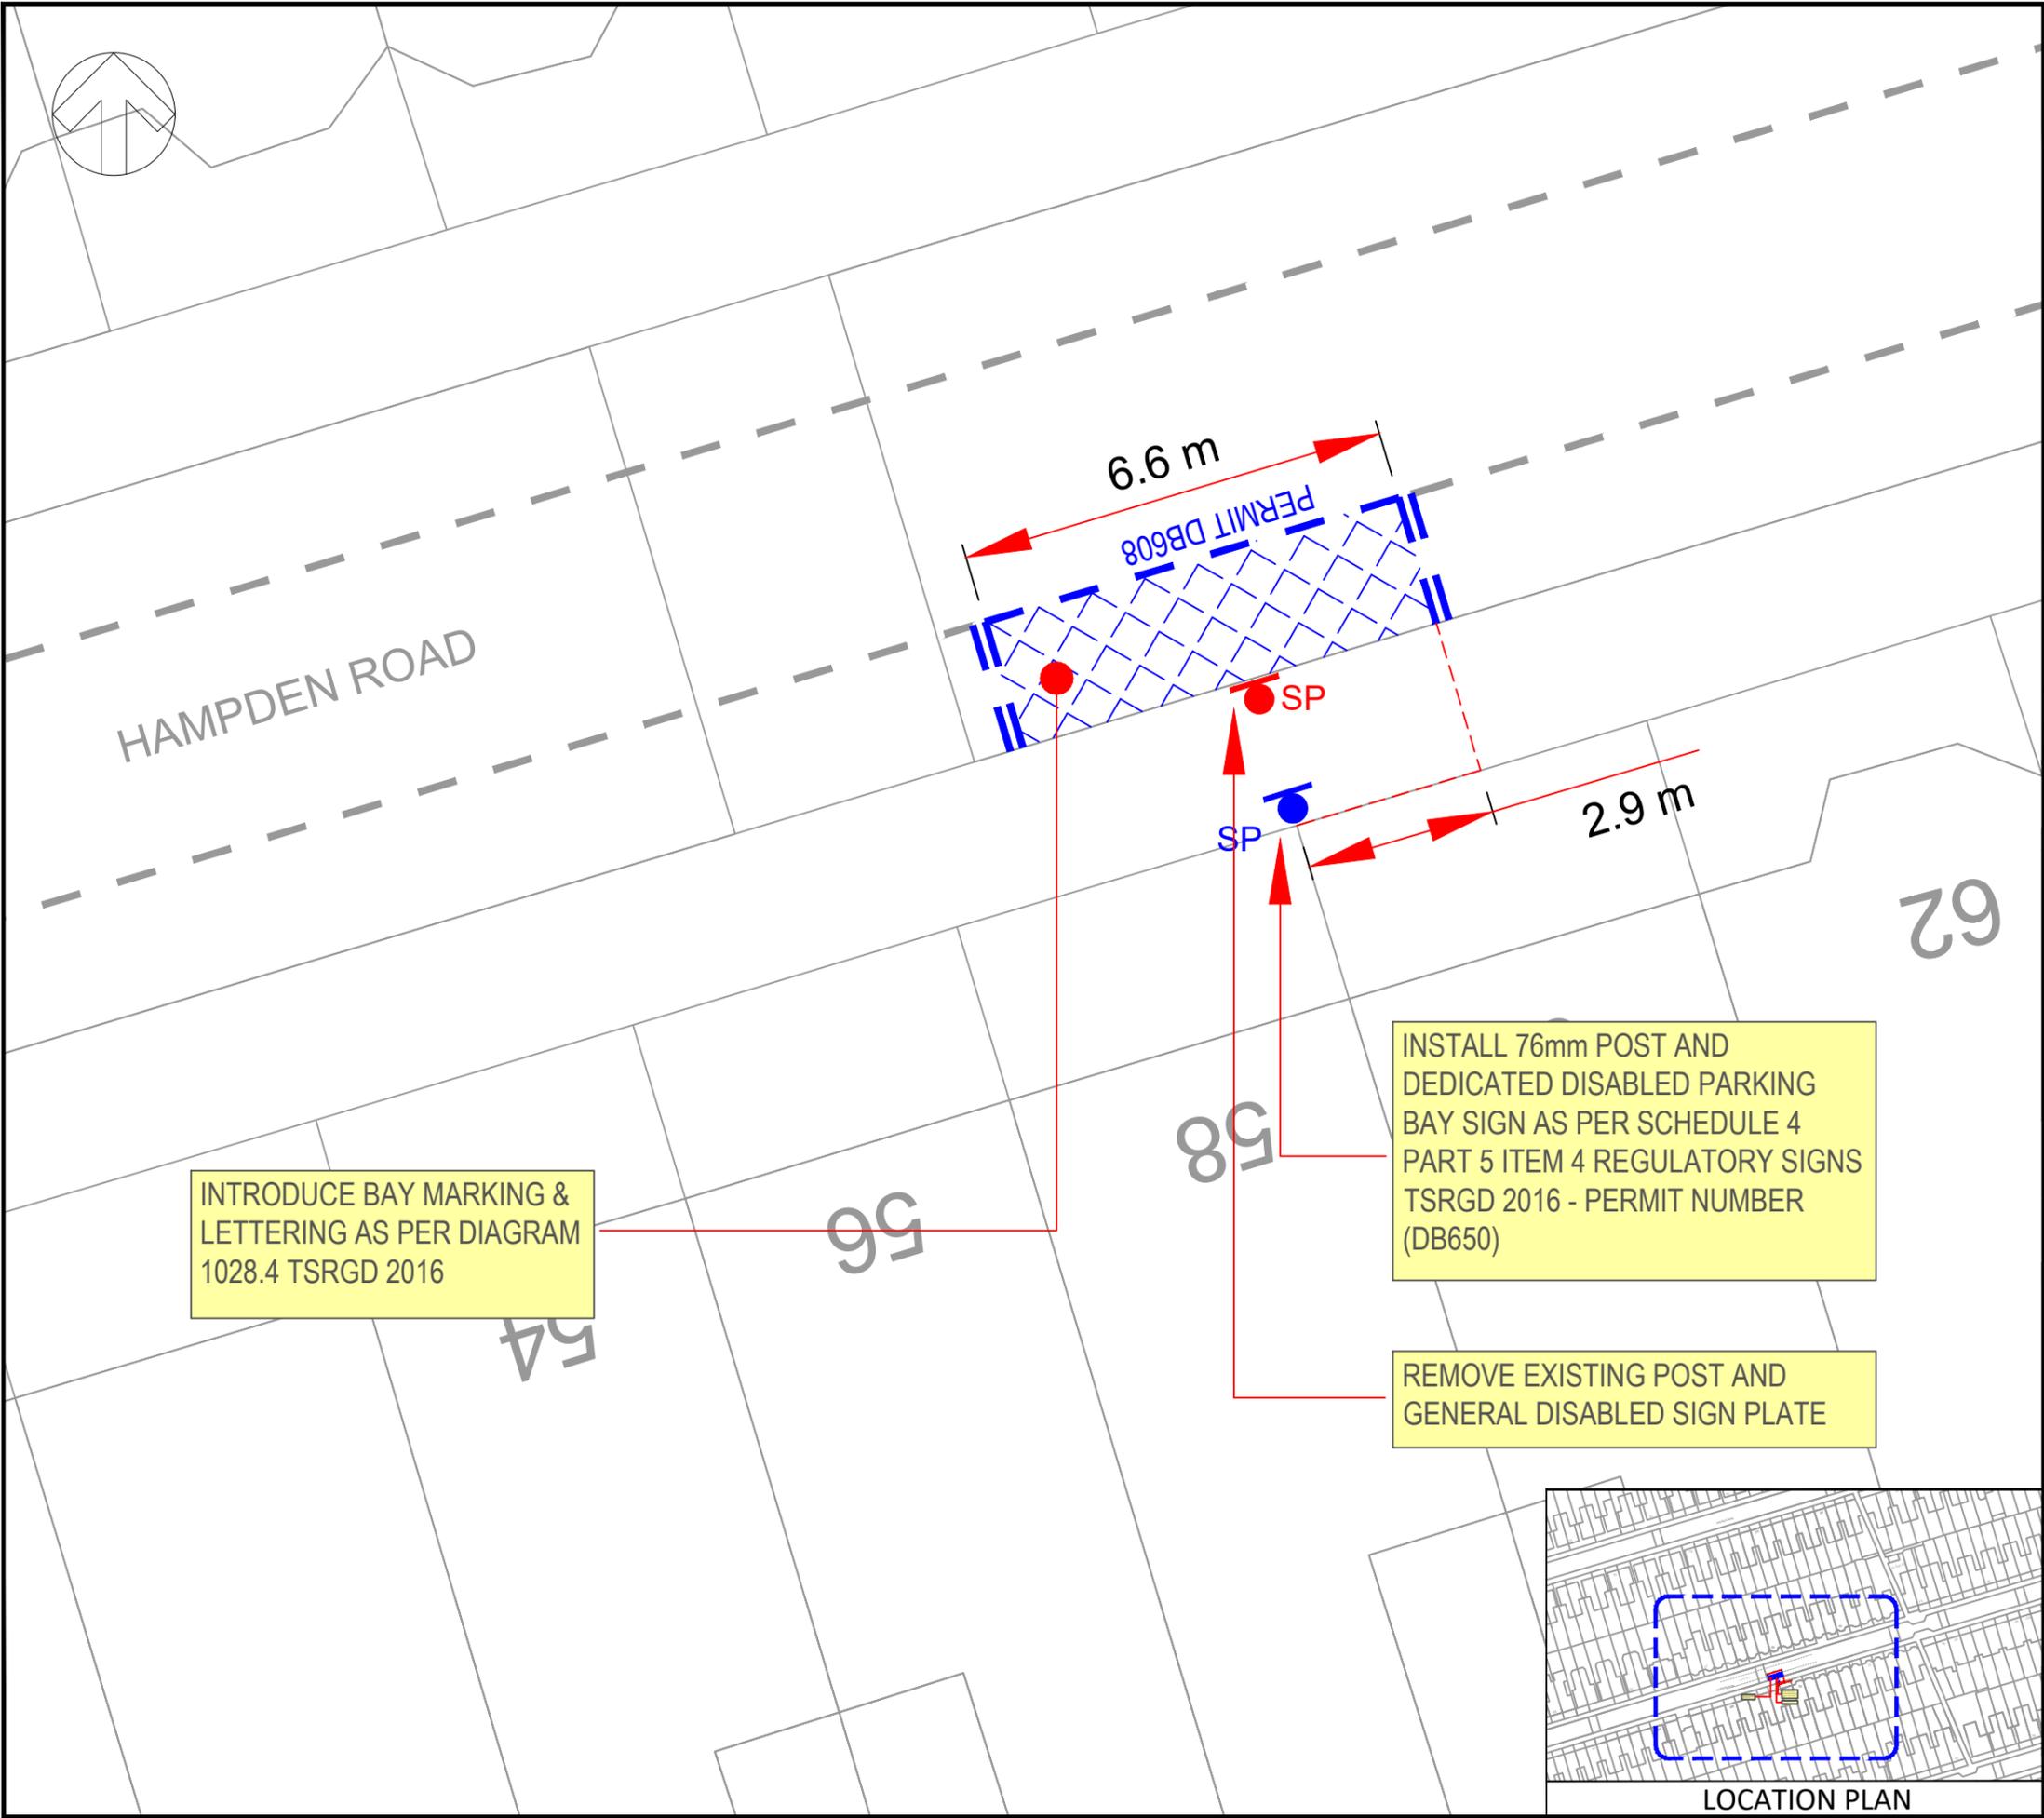

INTRODUCE BAY MARKING & LETTERING AS PER DIAGRAM 1028.4 TSRGD 2016

INSTALL 76mm POST AND DEDICATED DISABLED PARKING BAY SIGN AS PER SCHEDULE 4 PART 5 ITEM 4 REGULATORY SIGNS TSRGD 2016 - PERMIT NUMBER (DB650)

REMOVE EXISTING POST AND GENERAL DISABLED SIGN PLATE

KEY / LEGEND					
	EXISTING SINGLE YELLOW LINE				
	EXISTING DOUBLE YELLOW LINE				
	EXISTING LOADING RESTRICTIONS				
	EXISTING PARKING BAYS				
	EXISTING POST WITH SIGN				
	NEW SINGLE YELLOW LINE				
	NEW DOUBLE YELLOW LINE				
	NEW KERB BLIP MARKINGS				
	NEW PARKING BAY MARKINGS				
	NEW DEDICATED DISABLED PARKING BAY				
	NEW 76mm POST WITH SIGN				
	REMOVE SINGLE YELLOW LINE				
	REMOVE DOUBLE YELLOW LINE				
	REMOVE KERB BLIP MARKINGS				
	REMOVE PARKING BAY MARKINGS				
	REMOVE 76mm POST WITH SIGN				
	LAMP COLUMN WITH SIGN				
	DROPPED KERB/CROSSOVER				

P01	29/04/2025	JB	FIRST ISSUE	FF	FF
REV	DATE	BY	DESCRIPTION	CHK	APP

DRAWING STATUS: A - FIT FOR CONSTRUCTION

First Floor, 3 Wellington Place, Leeds, LS1 4AP, UK
T+ 44 (0) 113 395 6200, F+ 44 (0) 113 395 6201
wsp.com

CLIENT: LONDON BOROUGH OF HARINGEY


ARCHITECT: N/A

PROJECT: DEDICATED DISABLED PARKING BAYS

TITLE: TMO & GENERAL ARRANGEMENT DRAWING
PROPOSED DEDICATED DISABLED PARKING BAY
HAMPDEN ROAD - SHEET 33 OF 49

SCALE @ A3: 1:100(m)	CHECKED: FF	APPROVED:
PROJECT No: 1293	DESIGNED: RJB	DRAWN: RJB
DRAWING No: 13-1296-DDPB-RV2-GA		DATE: July 25
REV: P01		

© WSP UK Ltd

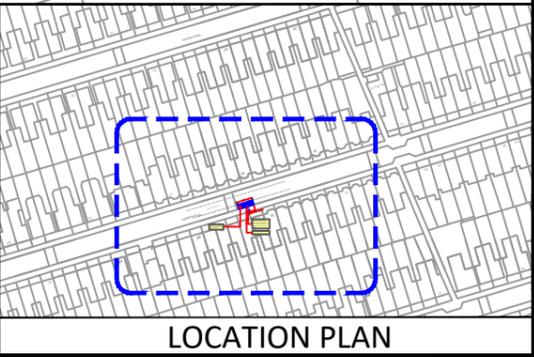



REMOVE EXISTING DISABLED SIGN PLATE AND INSTALL NEW DEDICATED DISABLED PARKING BAY SIGN ON LIGHT COLUMN AS PER SCHEDULE 4 PART 5 ITEM 4 REGULATORY SIGNS TSRGD 2016 - PERMIT NUMBER (DB652)

33

35

2.1 m

LC


PERMIT DB610
DISABLED

6.6 m

CLIFTON GARDENS

PERMIT BAY

REMOVE EXISTING DISABLED BAY MARKINGS AND INTRODUCE BAY MARKING & LETTERING AS PER DIAGRAM 1028.4 TSRGD 2016

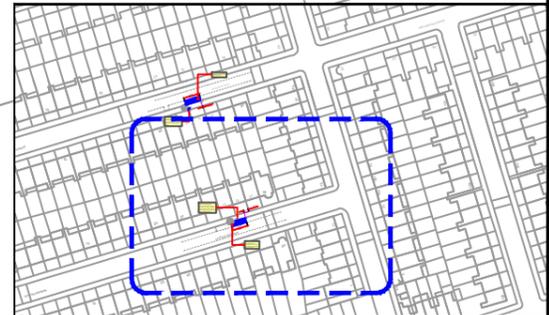

LOCATION PLAN

KEY / LEGEND					
	EXISTING SINGLE YELLOW LINE				
	EXISTING DOUBLE YELLOW LINE				
	EXISTING LOADING RESTRICTIONS				
	EXISTING PARKING BAYS				
	EXISTING POST WITH SIGN				
	NEW SINGLE YELLOW LINE				
	NEW DOUBLE YELLOW LINE				
	NEW KERB BLIP MARKINGS				
	NEW PARKING BAY MARKINGS				
	NEW DEDICATED DISABLED PARKING BAY				
	NEW 76mm POST WITH SIGN				
	REMOVE SINGLE YELLOW LINE				
	REMOVE DOUBLE YELLOW LINE				
	REMOVE KERB BLIP MARKINGS				
	REMOVE PARKING BAY MARKINGS				
	REMOVE 76mm POST WITH SIGN				
	LAMP COLUMN WITH SIGN				
	DROPPED KERB/CROSSOVER				

P01	29/04/2025	JB	FIRST ISSUE	FF	FF
REV	DATE	BY	DESCRIPTION	CHK	APP

DRAWING STATUS: A - FIT FOR CONSTRUCTION




First Floor, 3 Wellington Place, Leeds, LS1 4AP, UK
T+ 44 (0) 113 395 6200, F+ 44 (0) 113 395 6201
wsp.com

CLIENT:	LONDON BOROUGH OF HARINGEY	
ARCHITECT:	N/A	
PROJECT:	DEDICATED DISABLED PARKING BAYS	
TITLE:	TMO & GENERAL ARRANGEMENT DRAWING PROPOSED DEDICATED DISABLED PARKING BAY CLIFTON GARDENS - SHEET 35 OF 49	

SCALE @ A3:	1:100(m)	CHECKED:	FF	APPROVED:	
PROJECT No:	1293	DESIGNED:	RJB	DRAWN:	RJB
				DATE:	July 25
DRAWING No:	13-1296-DDPB-RV2-GA			REV:	P01

© WSP UK Ltd

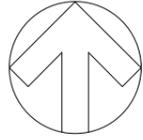

WOODSTOCK ROAD

6.6 m

PERMIT DB611

1.8 m

LC

SP

INTRODUCE BAY MARKING & LETTERING AS PER DIAGRAM 1028.4 TSRGD 2016

INSTALL NEW 76mm SIGN POST AND NEW DEDICATED DISABLED PARKING BAY SIGN AS PER SCHEDULE 4 PART 5 ITEM 4 REGULATORY SIGNS TSRGD 2016 - PERMIT NUMBER (DB653)



LOCATION PLAN

KEY / LEGEND

- EXISTING SINGLE YELLOW LINE
- EXISTING DOUBLE YELLOW LINE
- EXISTING LOADING RESTRICTIONS
- EXISTING PARKING BAYS
- EXISTING POST WITH SIGN
- NEW SINGLE YELLOW LINE
- NEW DOUBLE YELLOW LINE
- NEW KERB BLIP MARKINGS
- NEW PARKING BAY MARKINGS
- NEW DEDICATED DISABLED PARKING BAY
- NEW 76mm POST WITH SIGN
- REMOVE SINGLE YELLOW LINE
- REMOVE DOUBLE YELLOW LINE
- REMOVE KERB BLIP MARKINGS
- REMOVE PARKING BAY MARKINGS
- REMOVE 76mm POST WITH SIGN
- LAMP COLUMN WITH SIGN
- DROPPED KERB/CROSSOVER

P01	29/04/2025	JB	FIRST ISSUE	FF	FF
REV	DATE	BY	DESCRIPTION	CHK	APP

DRAWING STATUS: A - FIT FOR CONSTRUCTION



First Floor, 3 Wellington Place, Leeds, LS1 4AP, UK
T+ 44 (0) 113 395 6200, F+ 44 (0) 113 395 6201
wsp.com

CLIENT: LONDON BOROUGH OF HARINGEY

ARCHITECT: N/A


PROJECT: DEDICATED DISABLED PARKING BAYS

TITLE: TMO & GENERAL ARRANGEMENT DRAWING PROPOSED DEDICATED DISABLED PARKING BAY WOODSTOCK ROAD - SHEET 36 OF 49

SCALE @ A3: 1:100(m) CHECKED: FF APPROVED:

PROJECT No: 1293 DESIGNED: RJB DRAWN: RJB DATE: July 25

DRAWING No: 13-1296-DDPB-RV2-GA REV: P01

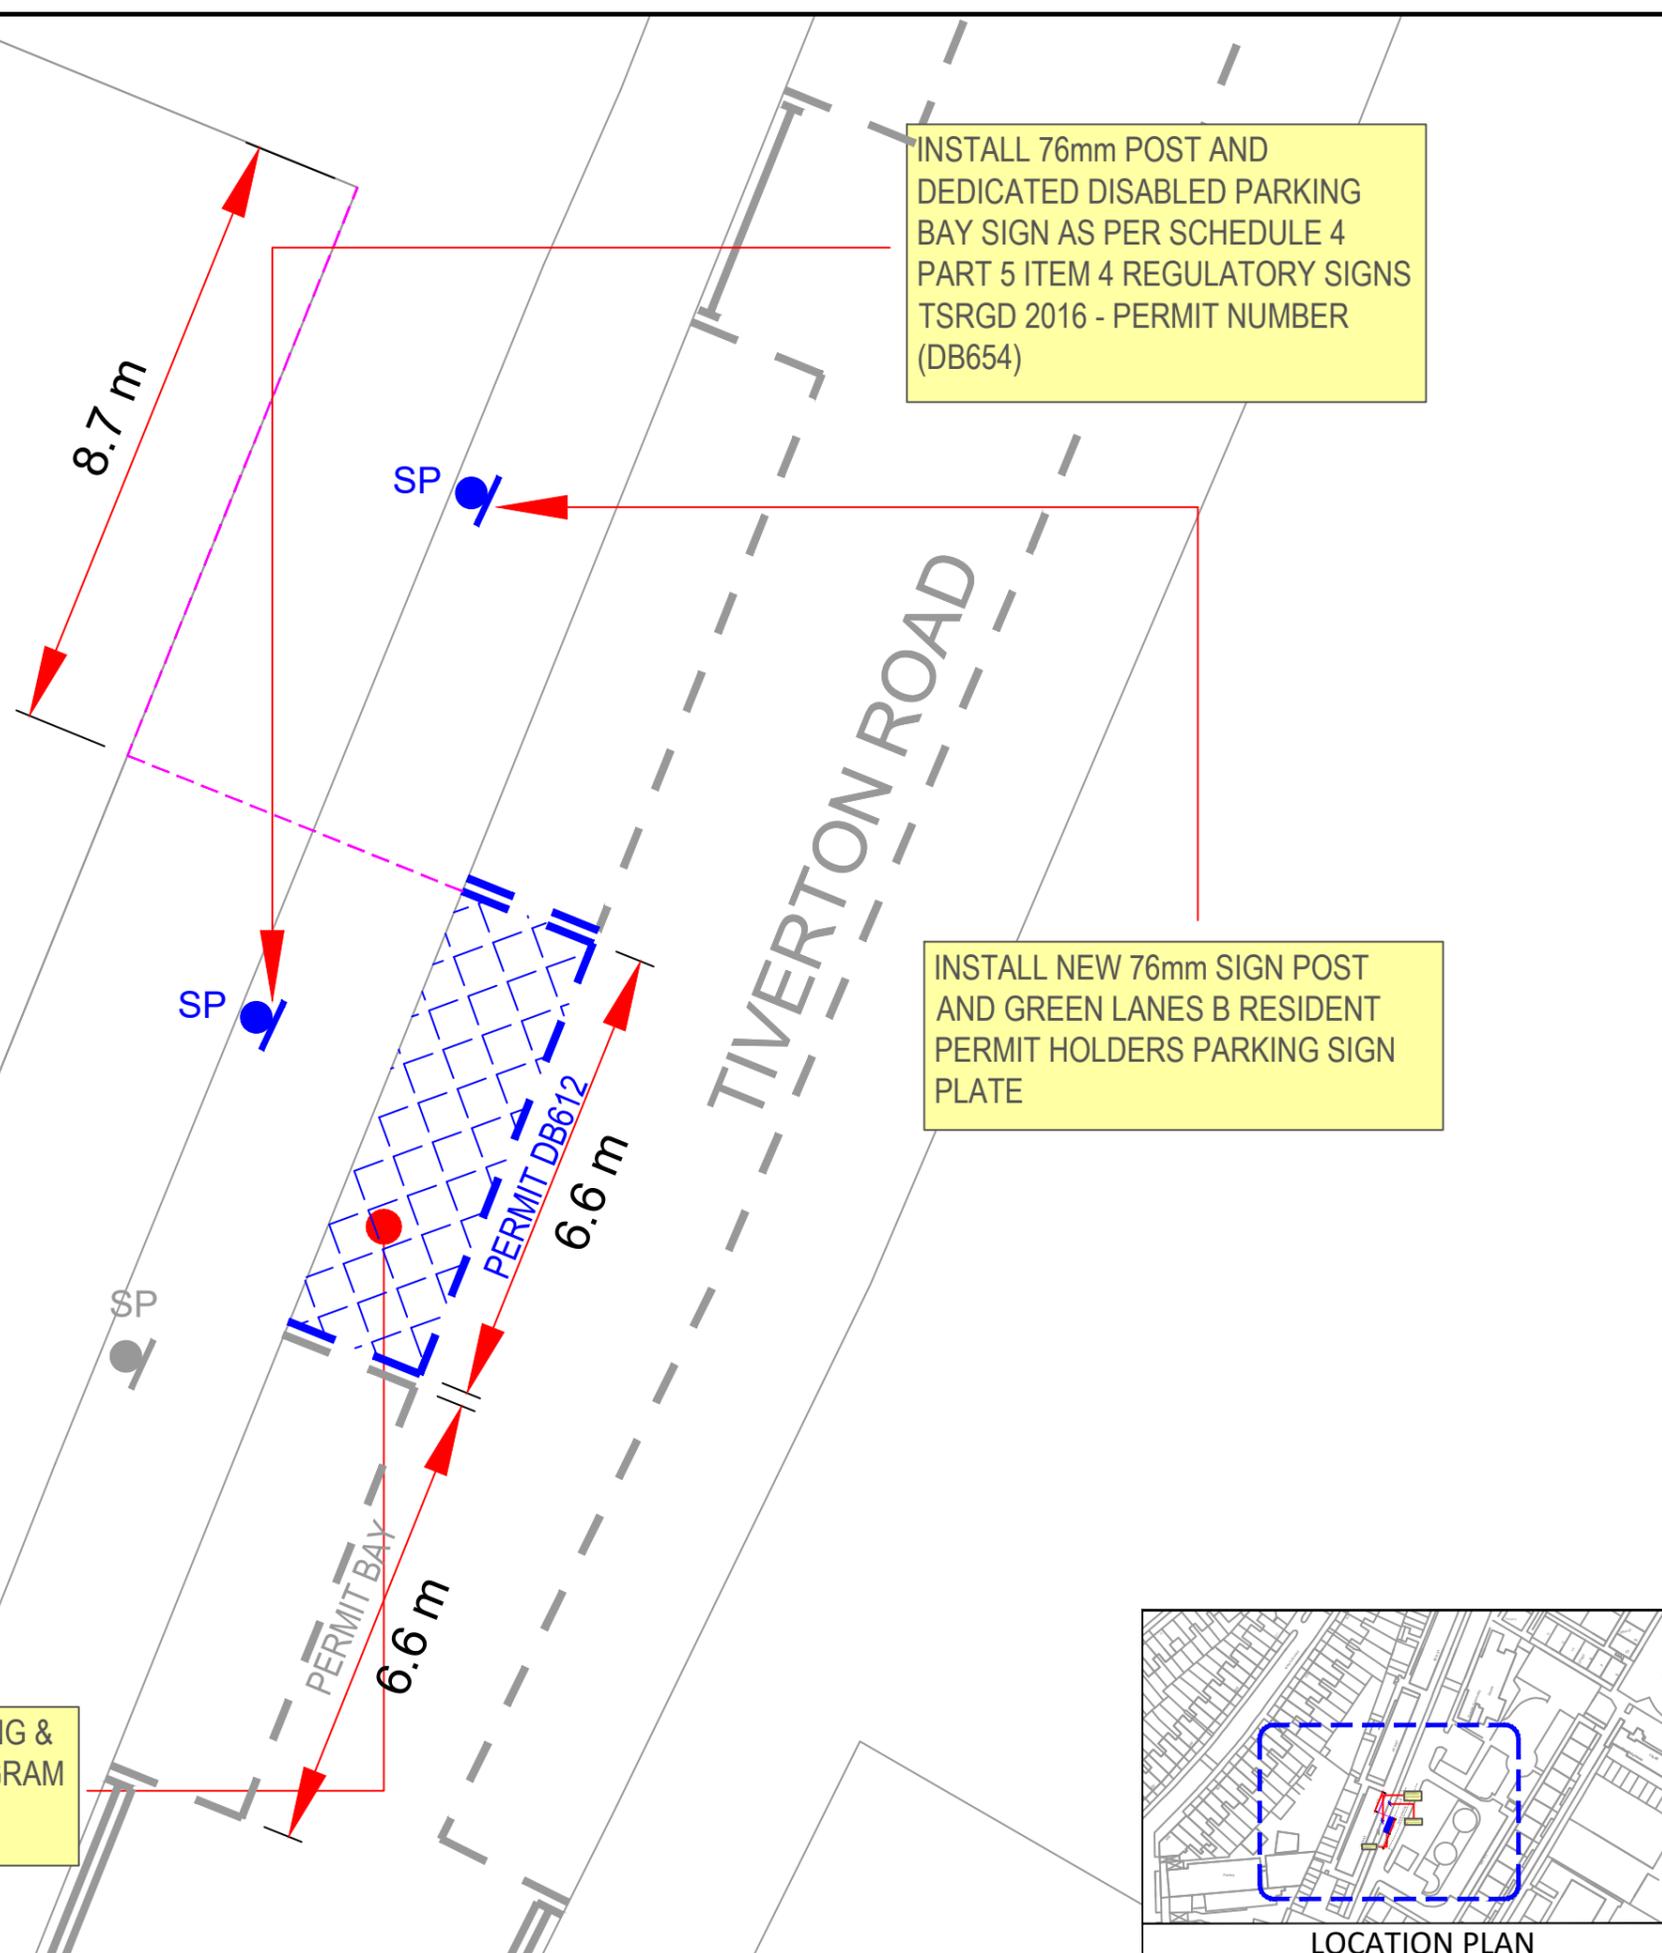

KEY / LEGEND

	EXISTING SINGLE YELLOW LINE
	EXISTING DOUBLE YELLOW LINE
	EXISTING LOADING RESTRICTIONS
	EXISTING PARKING BAYS
	EXISTING POST WITH SIGN
	NEW SINGLE YELLOW LINE
	NEW DOUBLE YELLOW LINE
	NEW KERB BLIP MARKINGS
	NEW PARKING BAY MARKINGS
	NEW DEDICATED DISABLED PARKING BAY
	NEW 76mm POST WITH SIGN
	REMOVE SINGLE YELLOW LINE
	REMOVE DOUBLE YELLOW LINE
	REMOVE KERB BLIP MARKINGS
	REMOVE PARKING BAY MARKINGS
	REMOVE 76mm POST WITH SIGN
	LAMP COLUMN WITH SIGN
	DROPPED KERB/CROSSOVER

P01	29/04/2025	JB	FIRST ISSUE	FF	FF
REV	DATE	BY	DESCRIPTION	CHK	APP

DRAWING STATUS: **A - FIT FOR CONSTRUCTION**

First Floor, 3 Wellington Place, Leeds, LS1 4AP, UK
 T+ 44 (0) 113 395 6200, F+ 44 (0) 113 395 6201
 wsp.com


CLIENT: **LONDON BOROUGH OF HARINGEY**

ARCHITECT: **N/A**

PROJECT: **DEDICATED DISABLED PARKING BAYS**

TITLE: **TMO & GENERAL ARRANGEMENT DRAWING
 PROPOSED DEDICATED DISABLED PARKING BAY
 TIVERTON ROAD - SHEET 37 OF 49**

SCALE @ A3: 1:100(m)	CHECKED: FF	APPROVED:
PROJECT No: 1293	DESIGNED: RJB	DRAWN: RJB
DRAWING No: 13-1296-DDPB-RV2-GA		DATE: July 25
		REV: P01

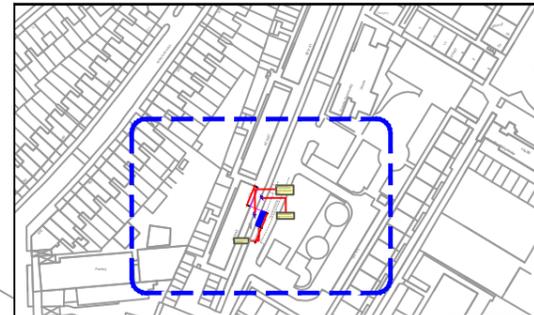

LOCATION PLAN

21 to 43


INTRODUCE BAY MARKING & LETTERING AS PER DIAGRAM 1028.4 TSRGD 2016

INSTALL 76mm POST AND DEDICATED DISABLED PARKING BAY SIGN AS PER SCHEDULE 4 PART 5 ITEM 4 REGULATORY SIGNS TSRGD 2016 - PERMIT NUMBER (DB654)

INSTALL NEW 76mm SIGN POST AND GREEN LANES B RESIDENT PERMIT HOLDERS PARKING SIGN PLATE



INTRODUCE BAY MARKING & LETTERING AS PER DIAGRAM 1028.4 TSRGD 2016

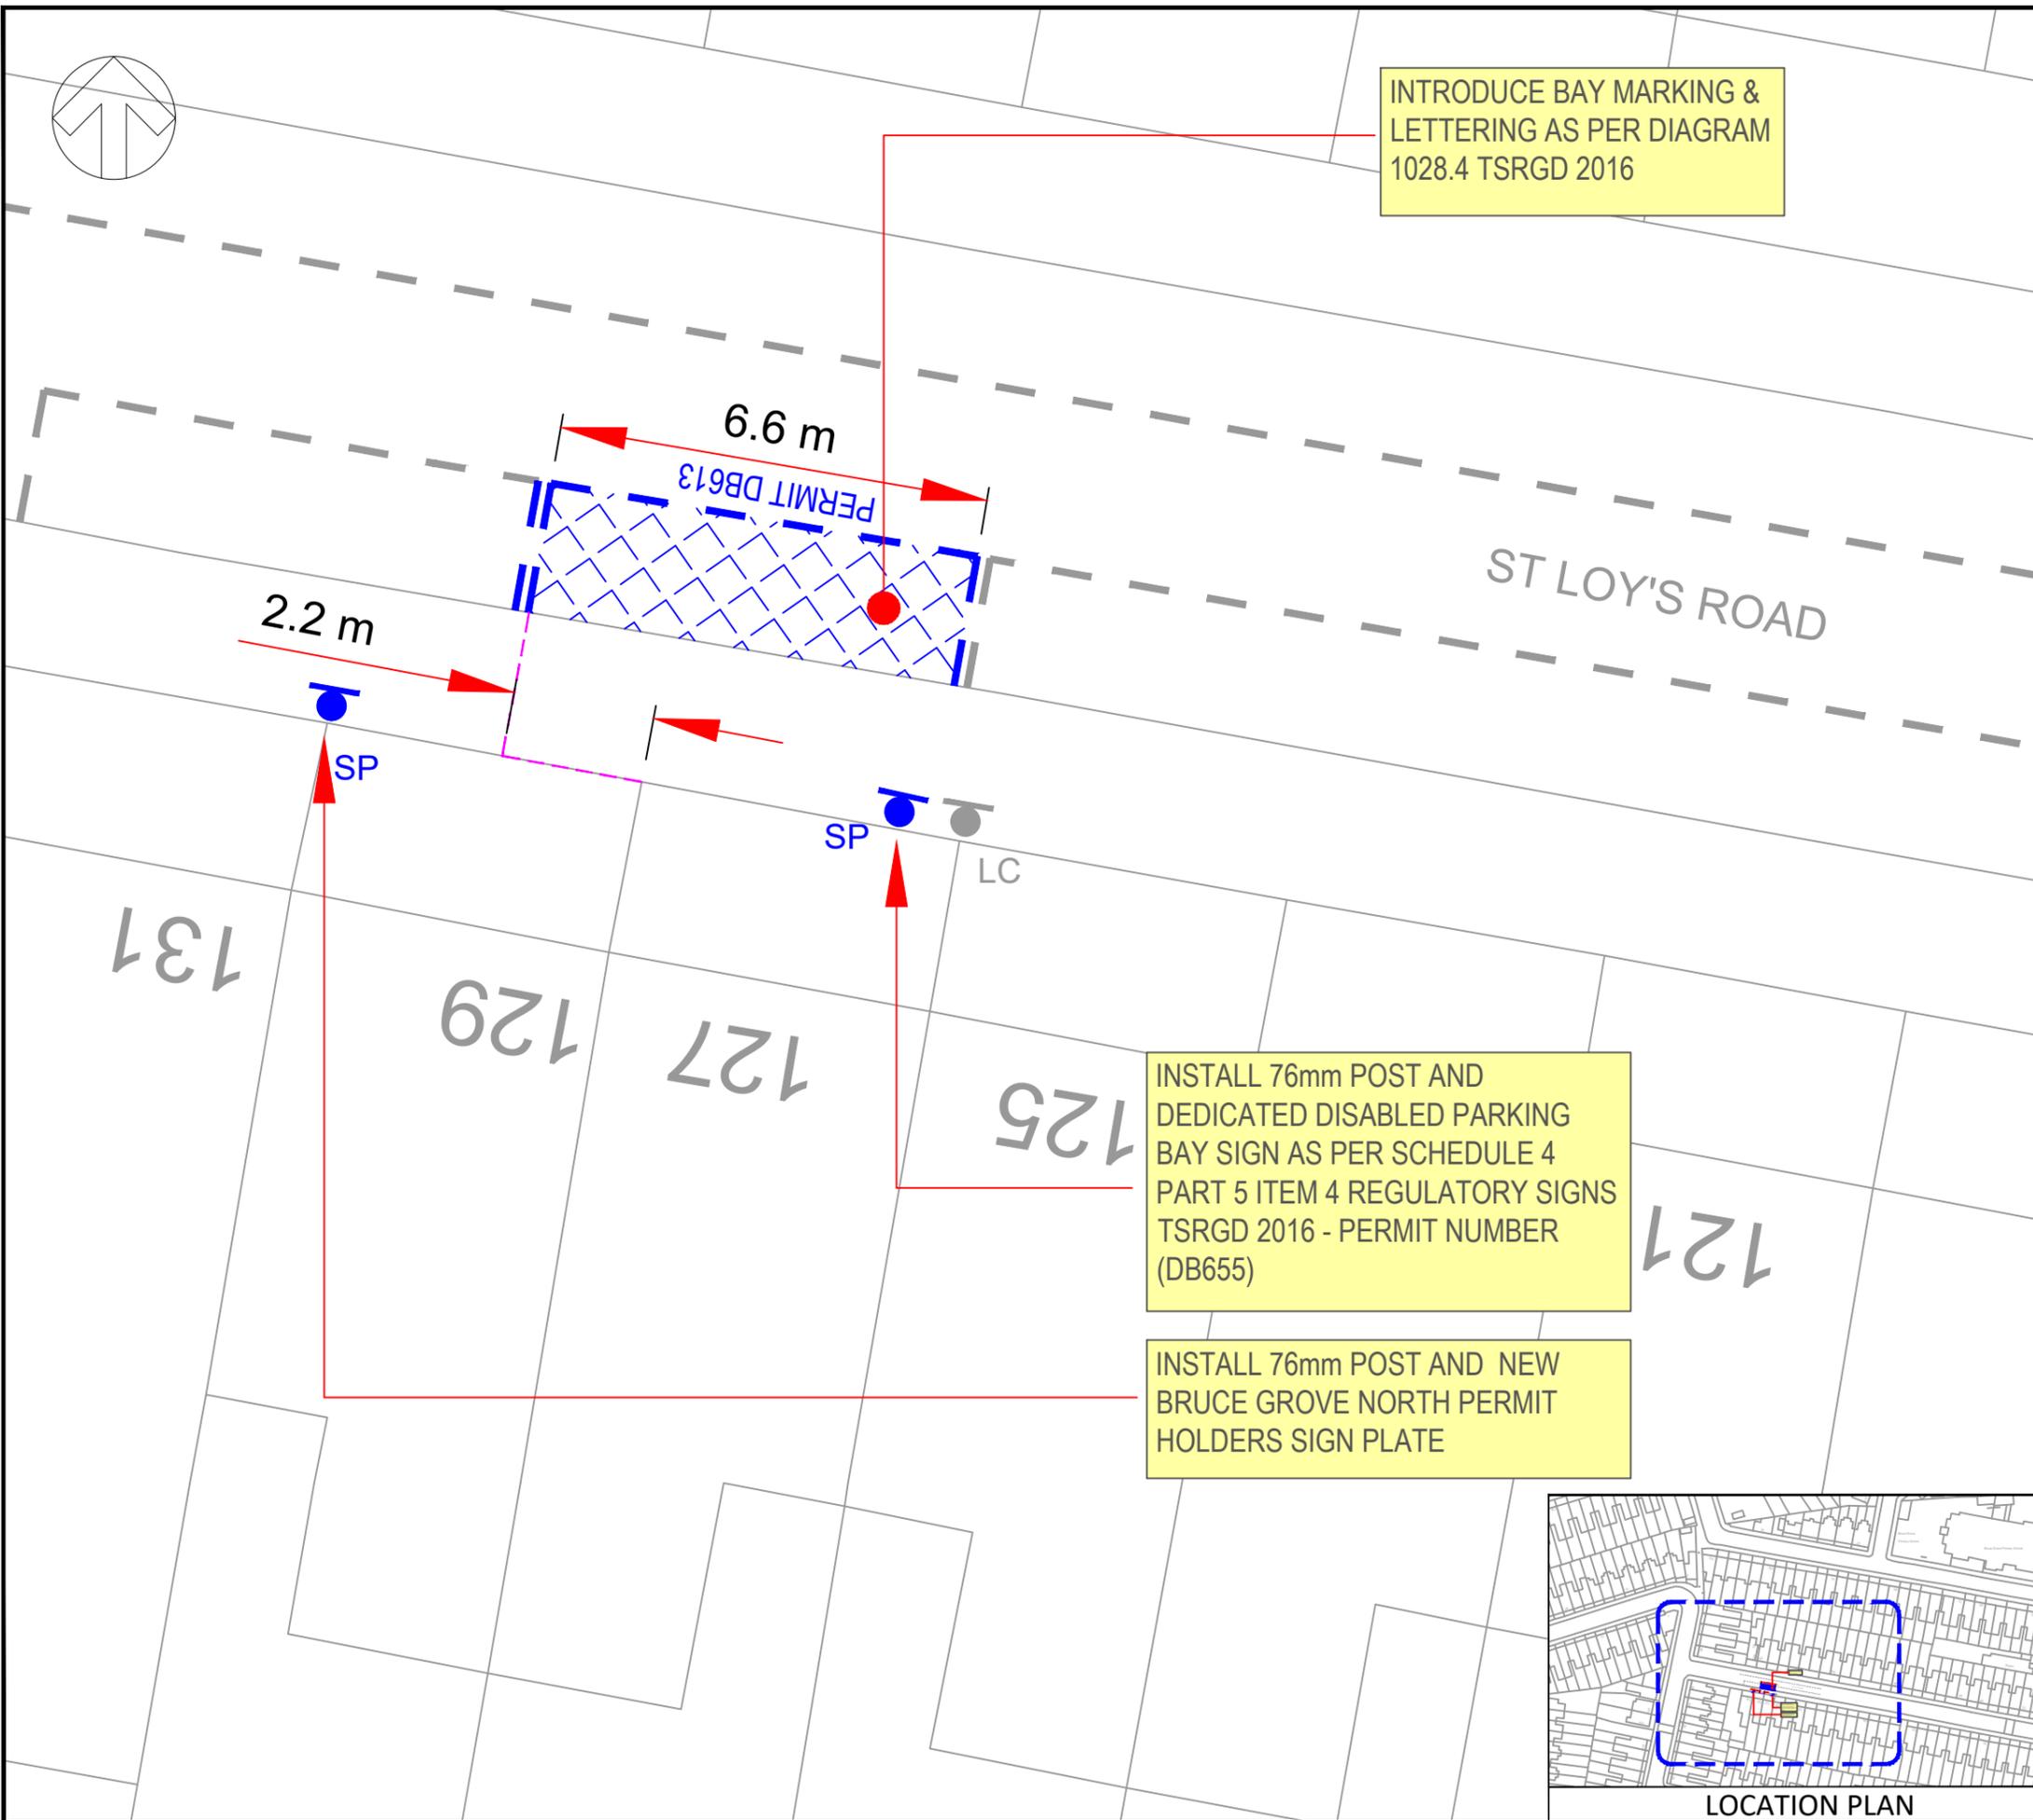

INSTALL 76mm POST AND DEDICATED DISABLED PARKING BAY SIGN AS PER SCHEDULE 4 PART 5 ITEM 4 REGULATORY SIGNS TSRGD 2016 - PERMIT NUMBER (DB655)

INSTALL 76mm POST AND NEW BRUCE GROVE NORTH PERMIT HOLDERS SIGN PLATE

KEY / LEGEND

- EXISTING SINGLE YELLOW LINE
- EXISTING DOUBLE YELLOW LINE
- EXISTING LOADING RESTRICTIONS
- EXISTING PARKING BAYS
- EXISTING POST WITH SIGN
- NEW SINGLE YELLOW LINE
- NEW DOUBLE YELLOW LINE
- NEW KERB BLIP MARKINGS
- NEW PARKING BAY MARKINGS
- NEW DEDICATED DISABLED PARKING BAY
- NEW 76mm POST WITH SIGN
- REMOVE SINGLE YELLOW LINE
- REMOVE DOUBLE YELLOW LINE
- REMOVE KERB BLIP MARKINGS
- REMOVE PARKING BAY MARKINGS
- REMOVE 76mm POST WITH SIGN
- LAMP COLUMN WITH SIGN
- DROPPED KERB/CROSSOVER

P01	29/04/2025	JB	FIRST ISSUE	FF	FF
REV	DATE	BY	DESCRIPTION	CHK	APP

DRAWING STATUS: **A - FIT FOR CONSTRUCTION**



First Floor, 3 Wellington Place, Leeds, LS1 4AP, UK
T+ 44 (0) 113 395 6200, F+ 44 (0) 113 395 6201
wsp.com

CLIENT: LONDON BOROUGH OF HARINGEY 


ARCHITECT: N/A

PROJECT: DEDICATED DISABLED PARKING BAYS


TITLE: TMO & GENERAL ARRANGEMENT DRAWING PROPOSED DEDICATED DISABLED PARKING BAY ST LOY'S ROAD - SHEET 38 OF 49

SCALE @ A3: 1:100(m)	CHECKED: FF	APPROVED:
PROJECT No: 1293	DESIGNED: RJB	DRAWN: RJB
DRAWING No: 13-1296-DDPB-RV2-GA		DATE: July 25
REV: P01		


© WSP UK Ltd

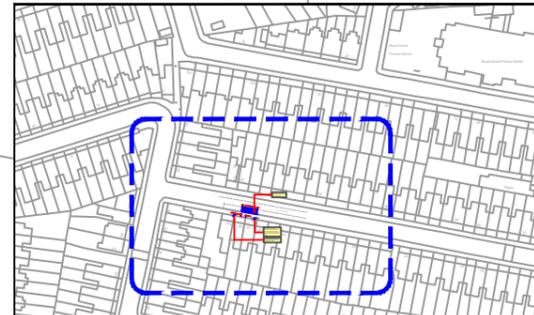

LOCATION PLAN

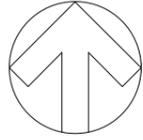

13

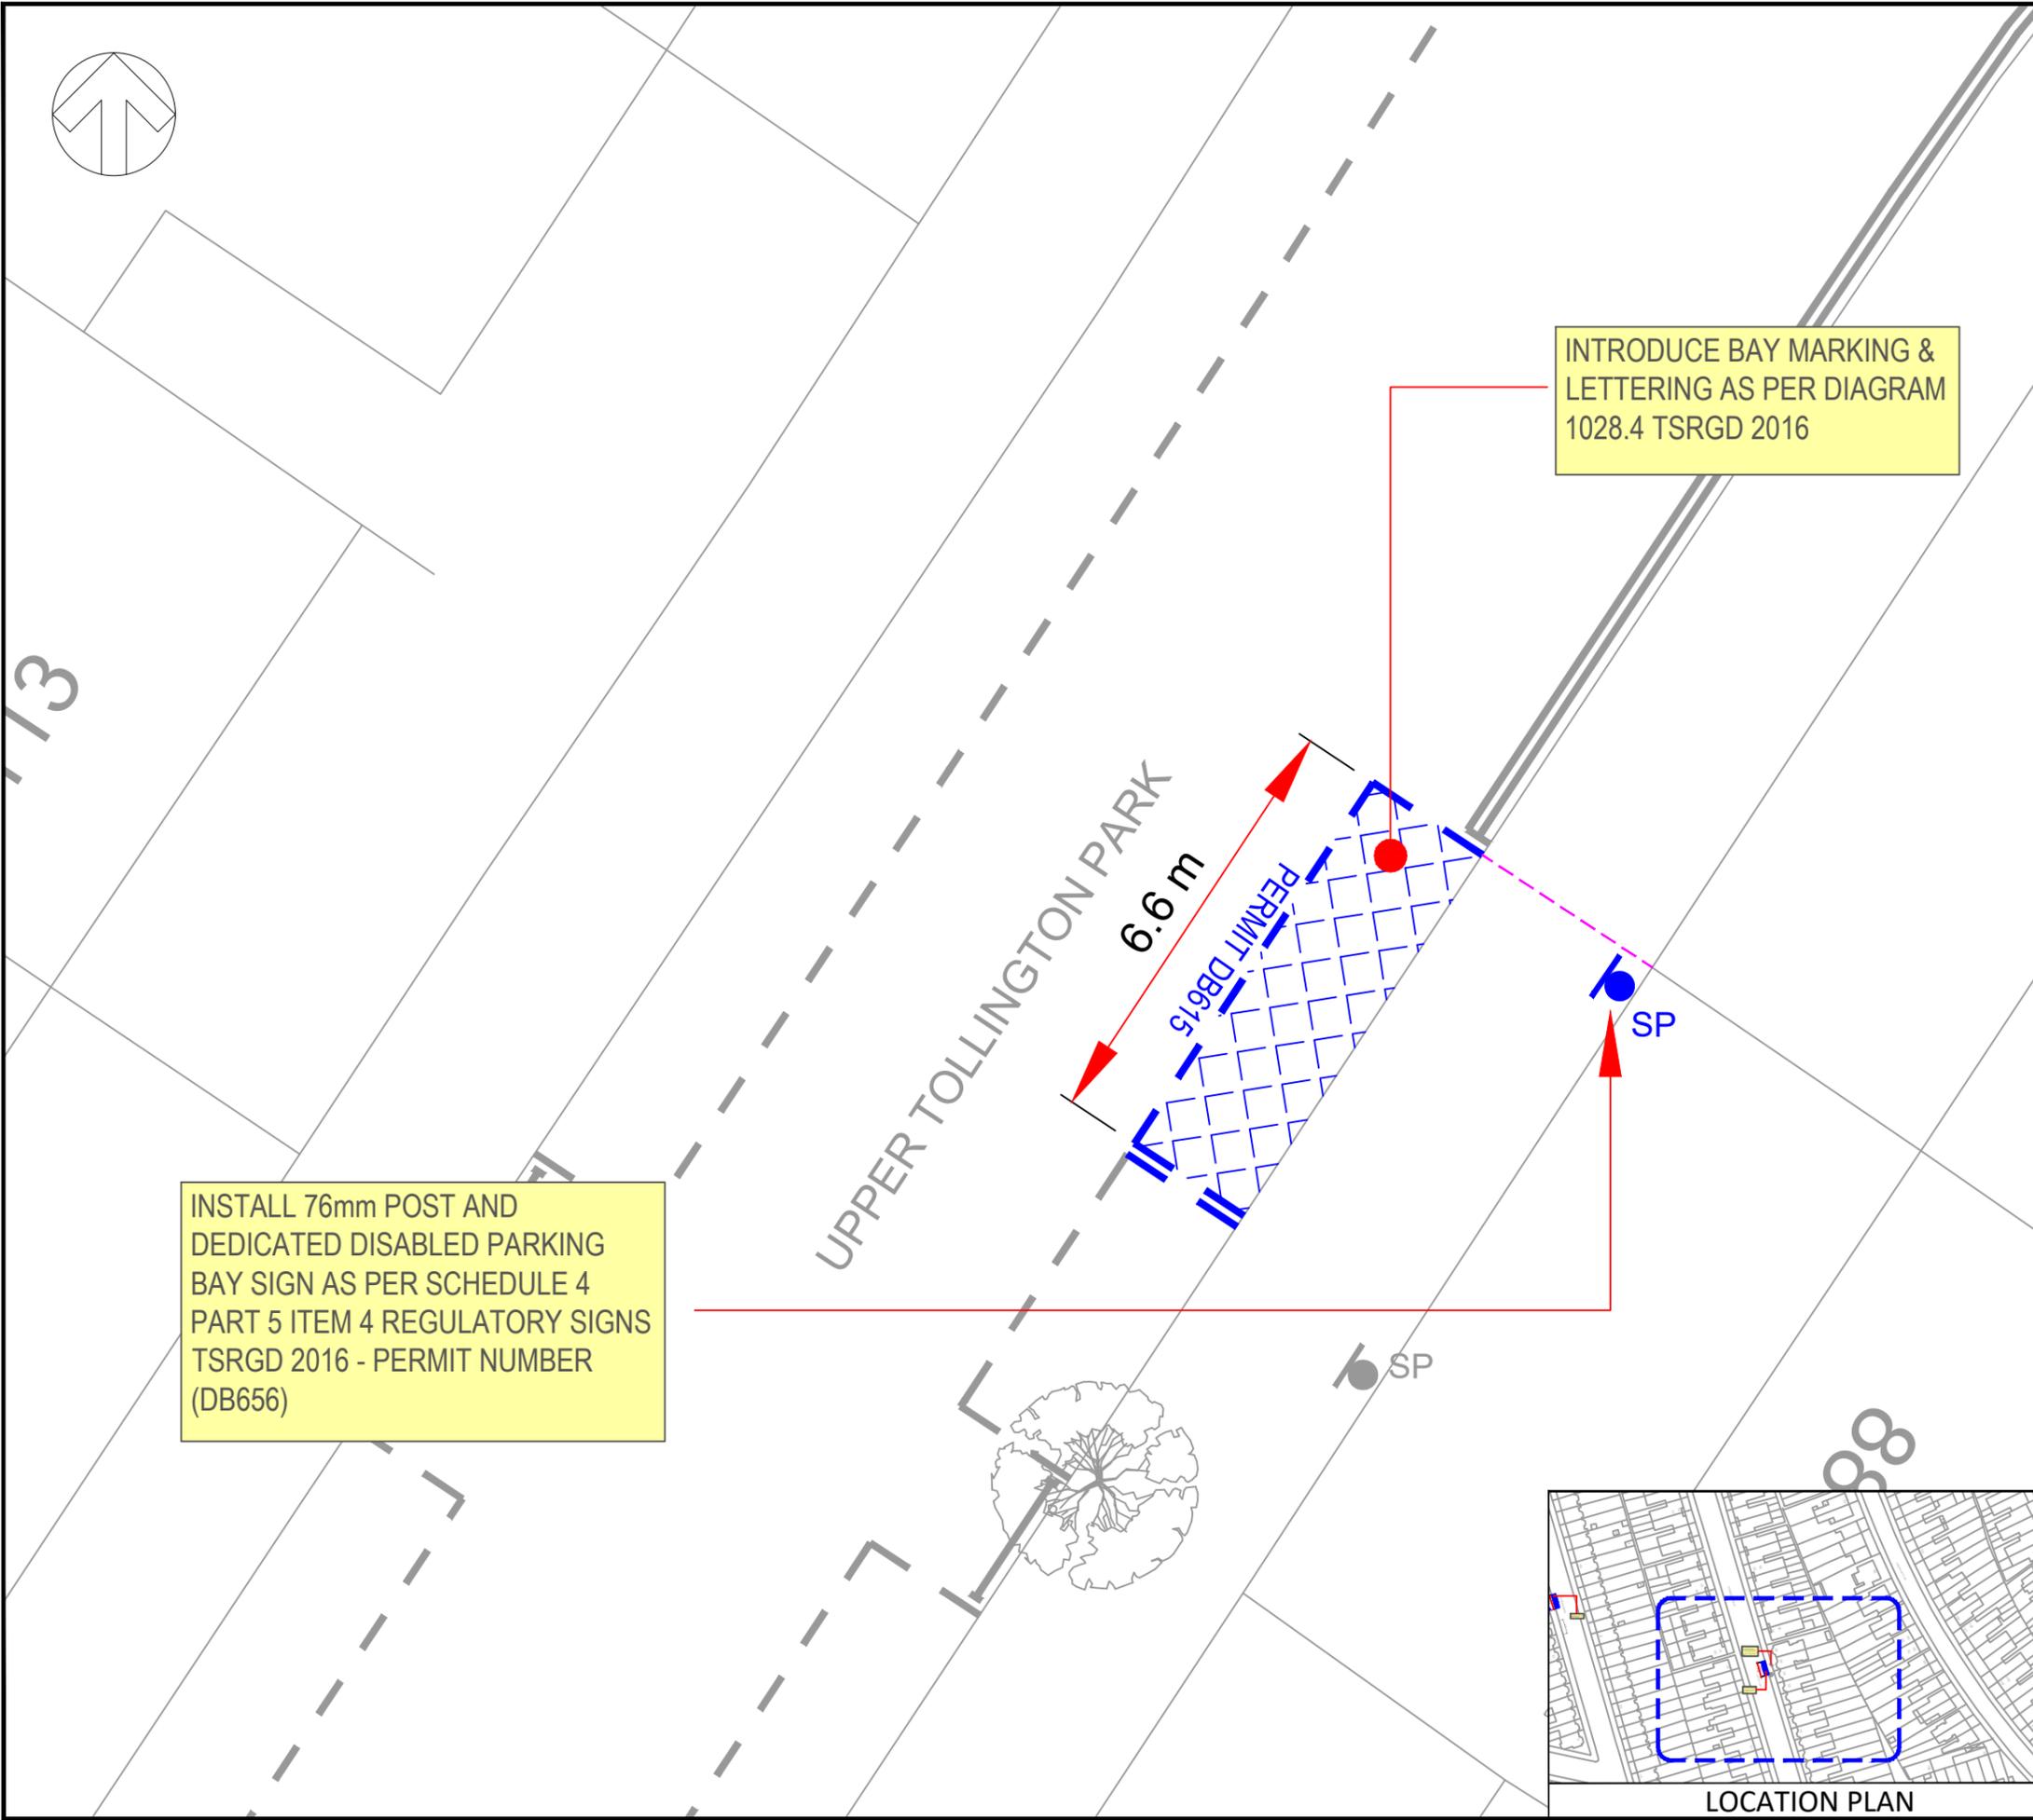

KEY / LEGEND

- EXISTING SINGLE YELLOW LINE
- EXISTING DOUBLE YELLOW LINE
- EXISTING LOADING RESTRICTIONS
- EXISTING PARKING BAYS
- EXISTING POST WITH SIGN
- NEW SINGLE YELLOW LINE
- NEW DOUBLE YELLOW LINE
- NEW KERB BLIP MARKINGS
- NEW PARKING BAY MARKINGS
- NEW DEDICATED DISABLED PARKING BAY
- NEW 76mm POST WITH SIGN
- REMOVE SINGLE YELLOW LINE
- REMOVE DOUBLE YELLOW LINE
- REMOVE KERB BLIP MARKINGS
- REMOVE PARKING BAY MARKINGS
- REMOVE 76mm POST WITH SIGN
- LAMP COLUMN WITH SIGN
- DROPPED KERB/CROSSOVER

P01	29/04/2025	JB	FIRST ISSUE	FF	FF
REV	DATE	BY	DESCRIPTION	CHK	APP

DRAWING STATUS: **A - FIT FOR CONSTRUCTION**

First Floor, 3 Wellington Place, Leeds, LS1 4AP, UK
T+ 44 (0) 113 395 6200, F+ 44 (0) 113 395 6201
wsp.com

CLIENT: **LONDON BOROUGH OF HARINGEY**


ARCHITECT: **N/A**

PROJECT: **DEDICATED DISABLED PARKING BAYS**


TITLE: **TMO & GENERAL ARRANGEMENT DRAWING
PROPOSED DEDICATED DISABLED PARKING BAY
UPPER TOLLINGTON PARK- SHEET 40 OF 49**

SCALE @ A3: 1:100(m)	CHECKED: FF	APPROVED:	
PROJECT No: 1293	DESIGNED: RJB	DRAWN: RJB	DATE: July 25
DRAWING No: 13-1296-DDPB-RV2-GA			REV: P01

© WSP UK Ltd

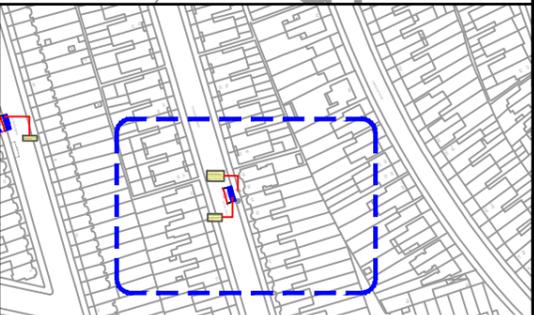


LOCATION PLAN

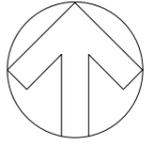


INSTALL NEW 76mm POST AND DEDICATED DISABLED PARKING BAY SIGN AS PER SCHEDULE 4 PART 5 ITEM 4 REGULATORY SIGNS TSRGD 2016 - PERMIT NUMBER (DB657)

INTRODUCE BAY MARKING & LETTERING AS PER DIAGRAM 1028.4 TSRGD 2016

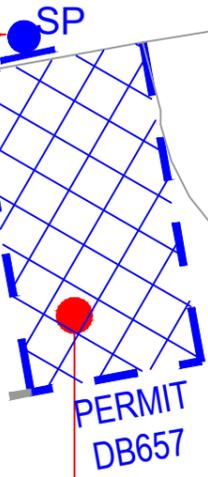

MYDDELTON ROAD

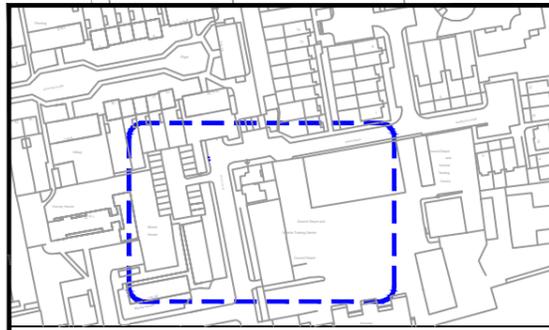

LOCATION PLAN

KEY / LEGEND

- EXISTING SINGLE YELLOW LINE
- EXISTING DOUBLE YELLOW LINE
- EXISTING LOADING RESTRICTIONS
- EXISTING PARKING BAYS
- EXISTING POST WITH SIGN
- NEW SINGLE YELLOW LINE
- NEW DOUBLE YELLOW LINE
- NEW KERB BLIP MARKINGS
- NEW PARKING BAY MARKINGS
- NEW DEDICATED DISABLED PARKING BAY
- NEW 76mm POST WITH SIGN
- REMOVE SINGLE YELLOW LINE
- REMOVE DOUBLE YELLOW LINE
- REMOVE KERB BLIP MARKINGS
- REMOVE PARKING BAY MARKINGS
- REMOVE 76mm POST WITH SIGN
- LAMP COLUMN WITH SIGN
- DROPPED KERB/CROSSOVER

P01	29/04/2025	JB	FIRST ISSUE	FF	FF
REV	DATE	BY	DESCRIPTION	CHK	APP

DRAWING STATUS: A - FIT FOR CONSTRUCTION

First Floor, 3 Wellington Place, Leeds, LS1 4AP, UK
T+ 44 (0) 113 395 6200, F+ 44 (0) 113 395 6201
wsp.com

CLIENT:
LONDON BOROUGH OF HARINGEY

ARCHITECT:
N/A


PROJECT:
DEDICATED DISABLED PARKING BAYS

TITLE:
TMO & GENERAL ARRANGEMENT DRAWING
PROPOSED DEDICATED DISABLED PARKING BAY
MYDDELTON ROAD - SHEET 41 OF 49

SCALE @ A3: 1:100(m)	CHECKED: FF	APPROVED:
PROJECT No: 1293	DESIGNED: RJB	DRAWN: RJB
DATE: June 25		REV: P01

DRAWING No: 13-1296-DDPB-RV1-GA

©WSP UK Ltd

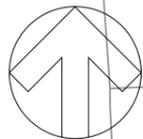

41

43

45

INSTALL 76mm POST AND DEDICATED DISABLED PARKING BAY SIGN AS PER SCHEDULE 4 PART 5 ITEM 4 REGULATORY SIGNS TSRGD 2016 - PERMIT NUMBER (DB658)

INTRODUCE BAY MARKING & LETTERING AS PER DIAGRAM 1028.4 TSRGD 2016

KEY / LEGEND

-  EXISTING SINGLE YELLOW LINE
-  EXISTING DOUBLE YELLOW LINE
-  EXISTING LOADING RESTRICTIONS
-  EXISTING PARKING BAYS
-  EXISTING POST WITH SIGN
-  NEW SINGLE YELLOW LINE
-  NEW DOUBLE YELLOW LINE
-  NEW KERB BLIP MARKINGS
-  NEW PARKING BAY MARKINGS
-  NEW DEDICATED DISABLED PARKING BAY
-  NEW 76mm POST WITH SIGN
-  REMOVE SINGLE YELLOW LINE
-  REMOVE DOUBLE YELLOW LINE
-  REMOVE KERB BLIP MARKINGS
-  REMOVE PARKING BAY MARKINGS
-  REMOVE 76mm POST WITH SIGN
-  LAMP COLUMN WITH SIGN
-  DROPPED KERB/CROSSOVER

P01	29/04/2025	JB	FIRST ISSUE	FF	FF
REV	DATE	BY	DESCRIPTION	CHK	APP

DRAWING STATUS: A - FIT FOR CONSTRUCTION



First Floor, 3 Wellington Place, Leeds, LS1 4AP, UK
T+ 44 (0) 113 395 6200, F+ 44 (0) 113 395 6201
wsp.com

CLIENT: LONDON BOROUGH OF HARINGEY 

ARCHITECT: N/A

PROJECT: DEDICATED DISABLED PARKING BAYS


TITLE: TMO & GENERAL ARRANGEMENT DRAWING
PROPOSED DEDICATED DISABLED PARKING BAY
BRANTWOOD ROAD - SHEET 42 OF 49

SCALE @ A3: 1:100(m) CHECKED: FF APPROVED:


PROJECT No: 1293 DESIGNED: RJB DRAWN: RJB DATE: July 25

DRAWING No: 13-1296-DDPB-RV2-GA REV: P01


© WSP UK Ltd

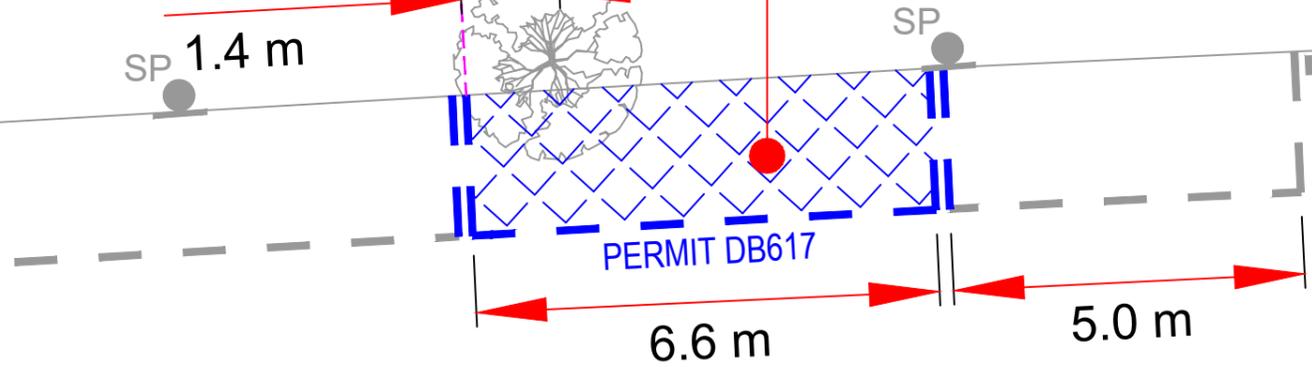

BRANTWOOD ROAD

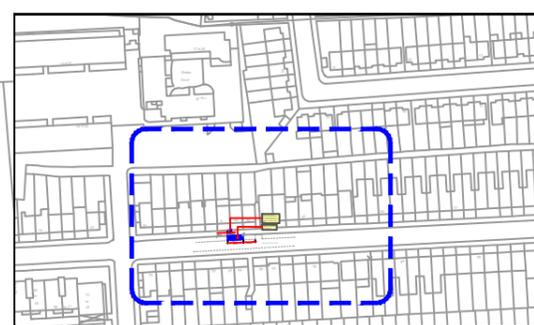

LOCATION PLAN

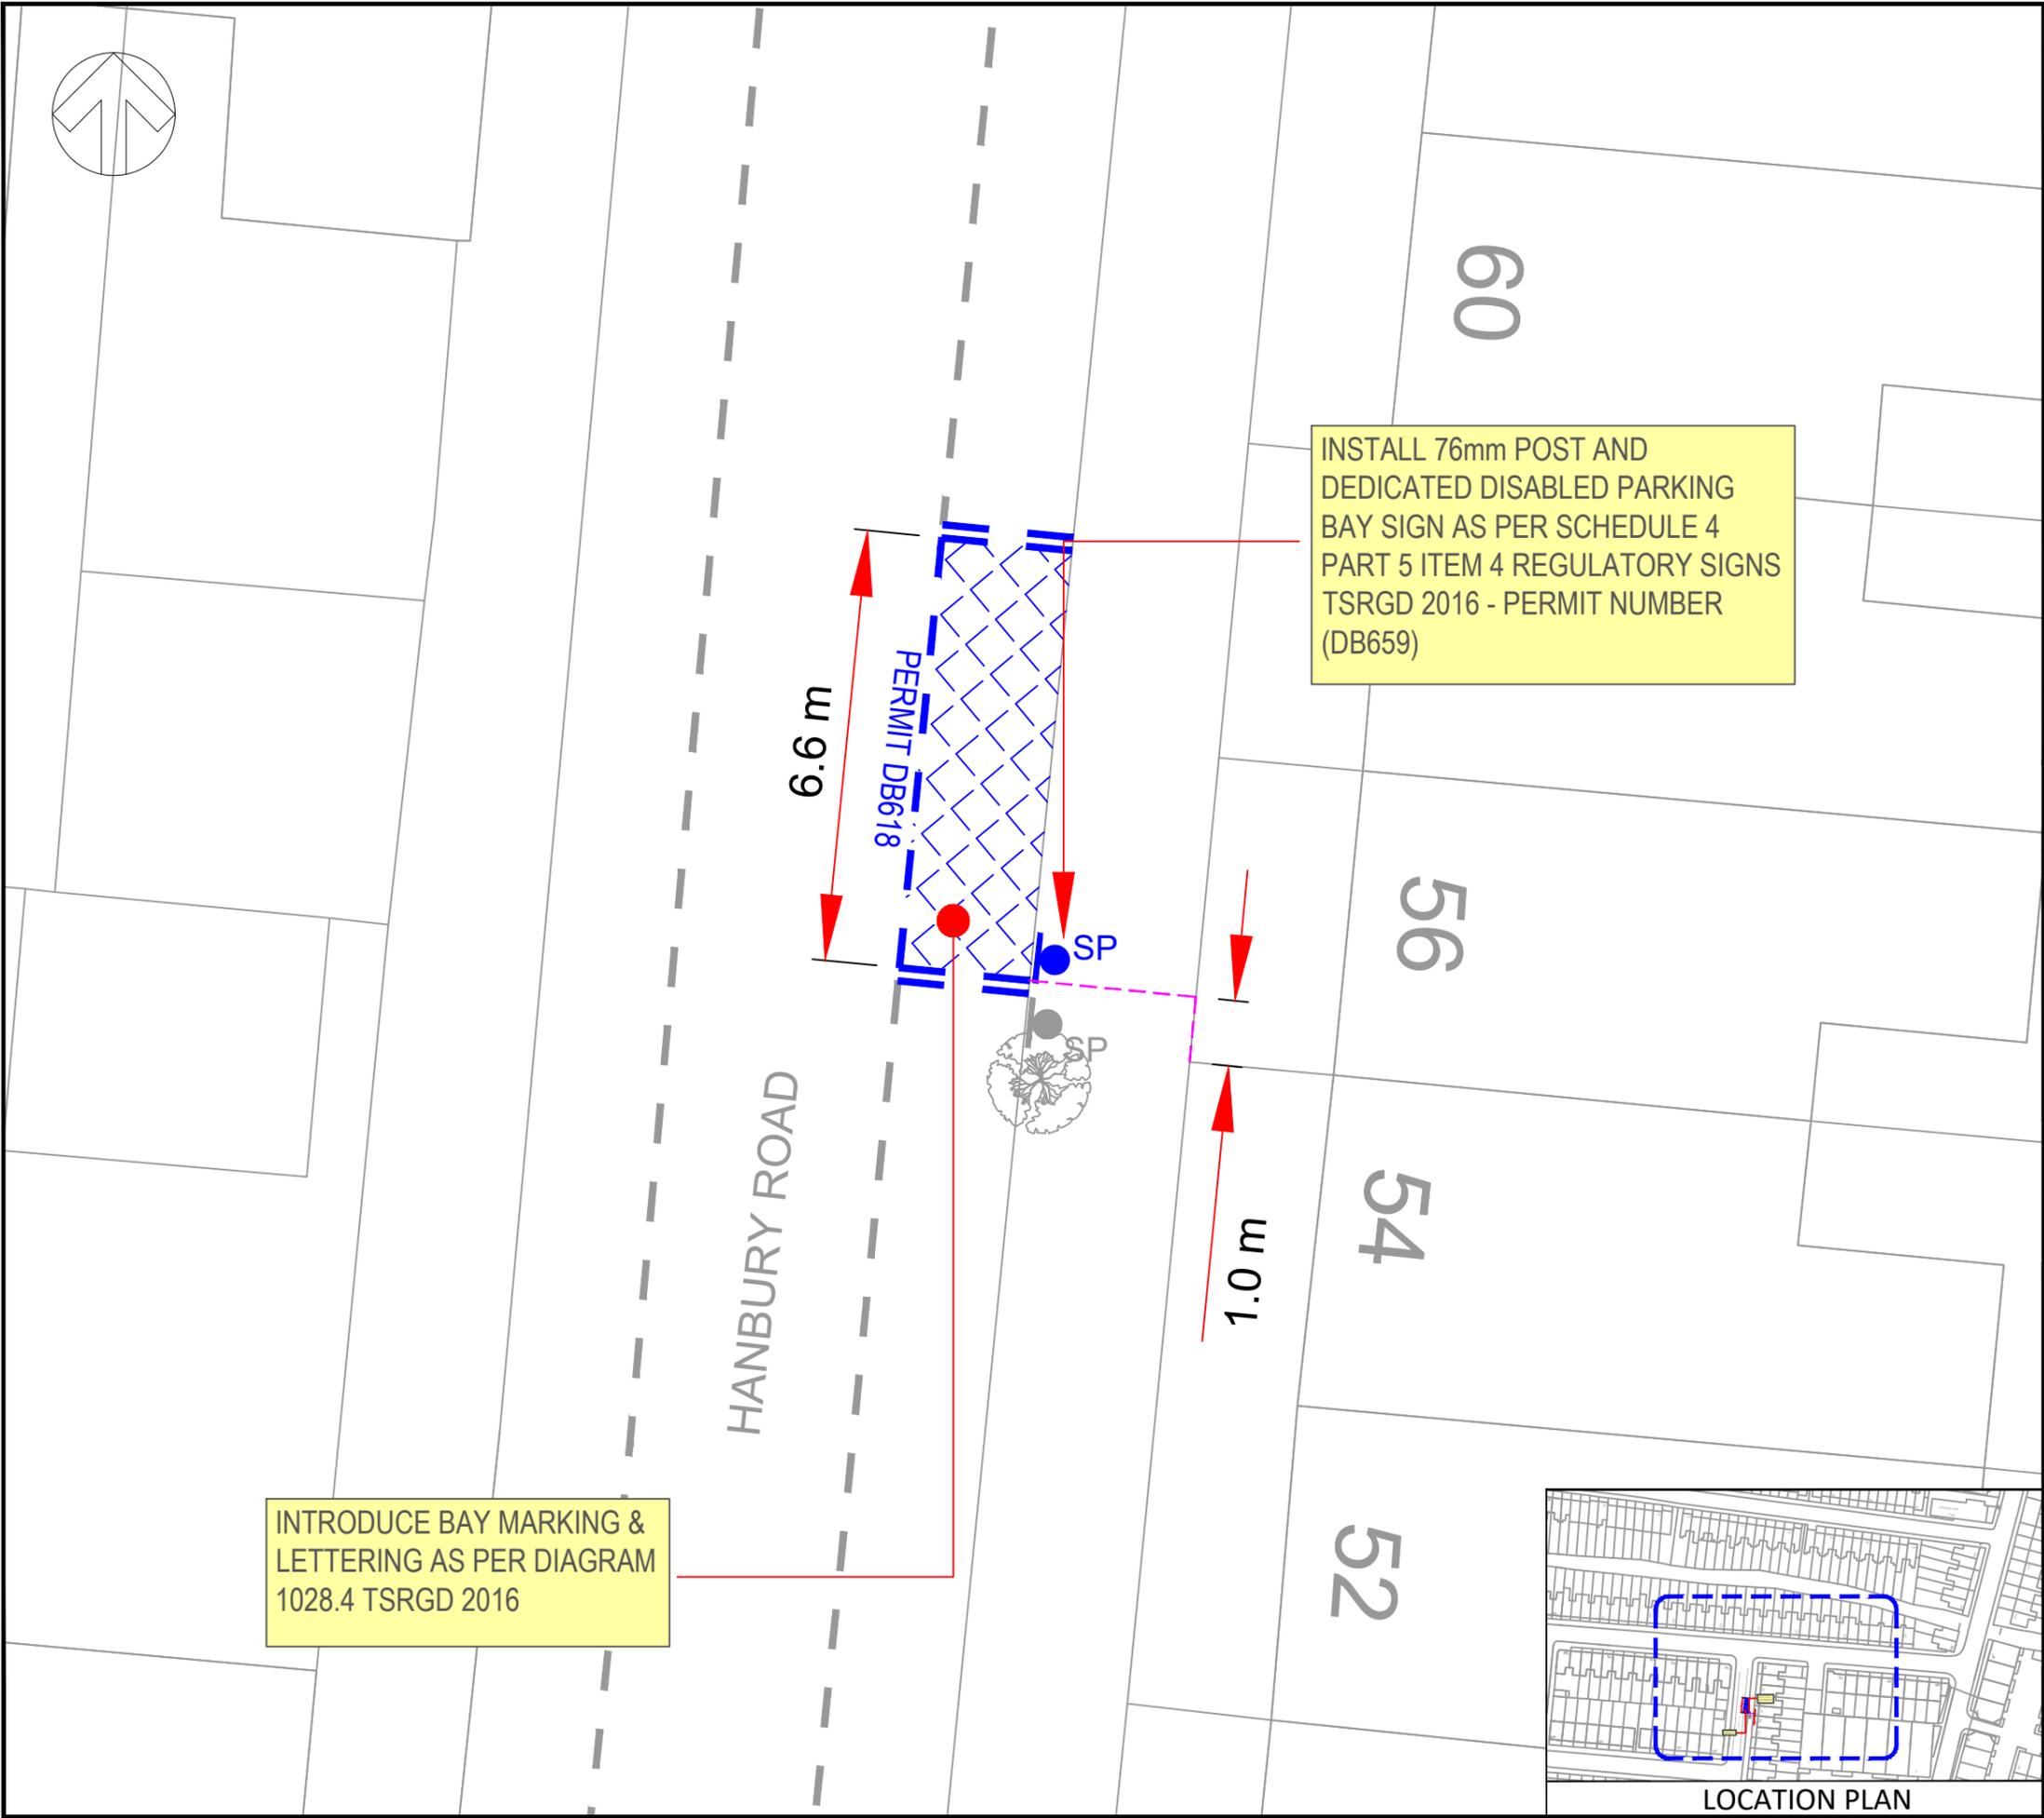

INTRODUCE BAY MARKING & LETTERING AS PER DIAGRAM 1028.4 TSRGD 2016

INSTALL 76mm POST AND DEDICATED DISABLED PARKING BAY SIGN AS PER SCHEDULE 4 PART 5 ITEM 4 REGULATORY SIGNS TSRGD 2016 - PERMIT NUMBER (DB659)

KEY / LEGEND					
	EXISTING SINGLE YELLOW LINE				
	EXISTING DOUBLE YELLOW LINE				
	EXISTING LOADING RESTRICTIONS				
	EXISTING PARKING BAYS				
	EXISTING POST WITH SIGN				
	NEW SINGLE YELLOW LINE				
	NEW DOUBLE YELLOW LINE				
	NEW KERB BLIP MARKINGS				
	NEW PARKING BAY MARKINGS				
	NEW DEDICATED DISABLED PARKING BAY				
	NEW 76mm POST WITH SIGN				
	REMOVE SINGLE YELLOW LINE				
	REMOVE DOUBLE YELLOW LINE				
	REMOVE KERB BLIP MARKINGS				
	REMOVE PARKING BAY MARKINGS				
	REMOVE 76mm POST WITH SIGN				
	LAMP COLUMN WITH SIGN				
	DROPPED KERB/CROSSOVER				

P01	29/04/2024	JB	FIRST ISSUE	FF	FF
REV	DATE	BY	DESCRIPTION	CHK	APP

DRAWING STATUS: A - FIT FOR CONSTRUCTION

First Floor, 3 Wellington Place, Leeds, LS1 4AP, UK
T+ 44 (0) 113 395 6200, F+ 44 (0) 113 395 6201
wsp.com

CLIENT: LONDON BOROUGH OF HARINGEY


ARCHITECT: N/A


PROJECT: DEDICATED DISABLED PARKING BAYS

TITLE: TMO & GENERAL ARRANGEMENT DRAWING
PROPOSED DEDICATED DISABLED PARKING BAY
HANBURY ROAD - SHEET 43 OF 49

SCALE @ A3: 1:100(m)	CHECKED: FF	APPROVED:
PROJECT No: 1293	DESIGNED: RJB	DRAWN: RJB
DRAWING No: 13-1296-DDPB-RV2-GA		DATE: July 25
		REV: P01

© WSP UK Ltd

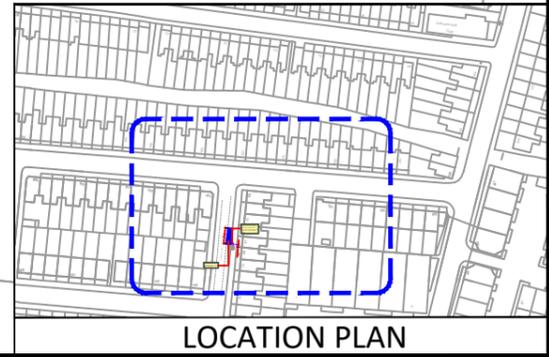

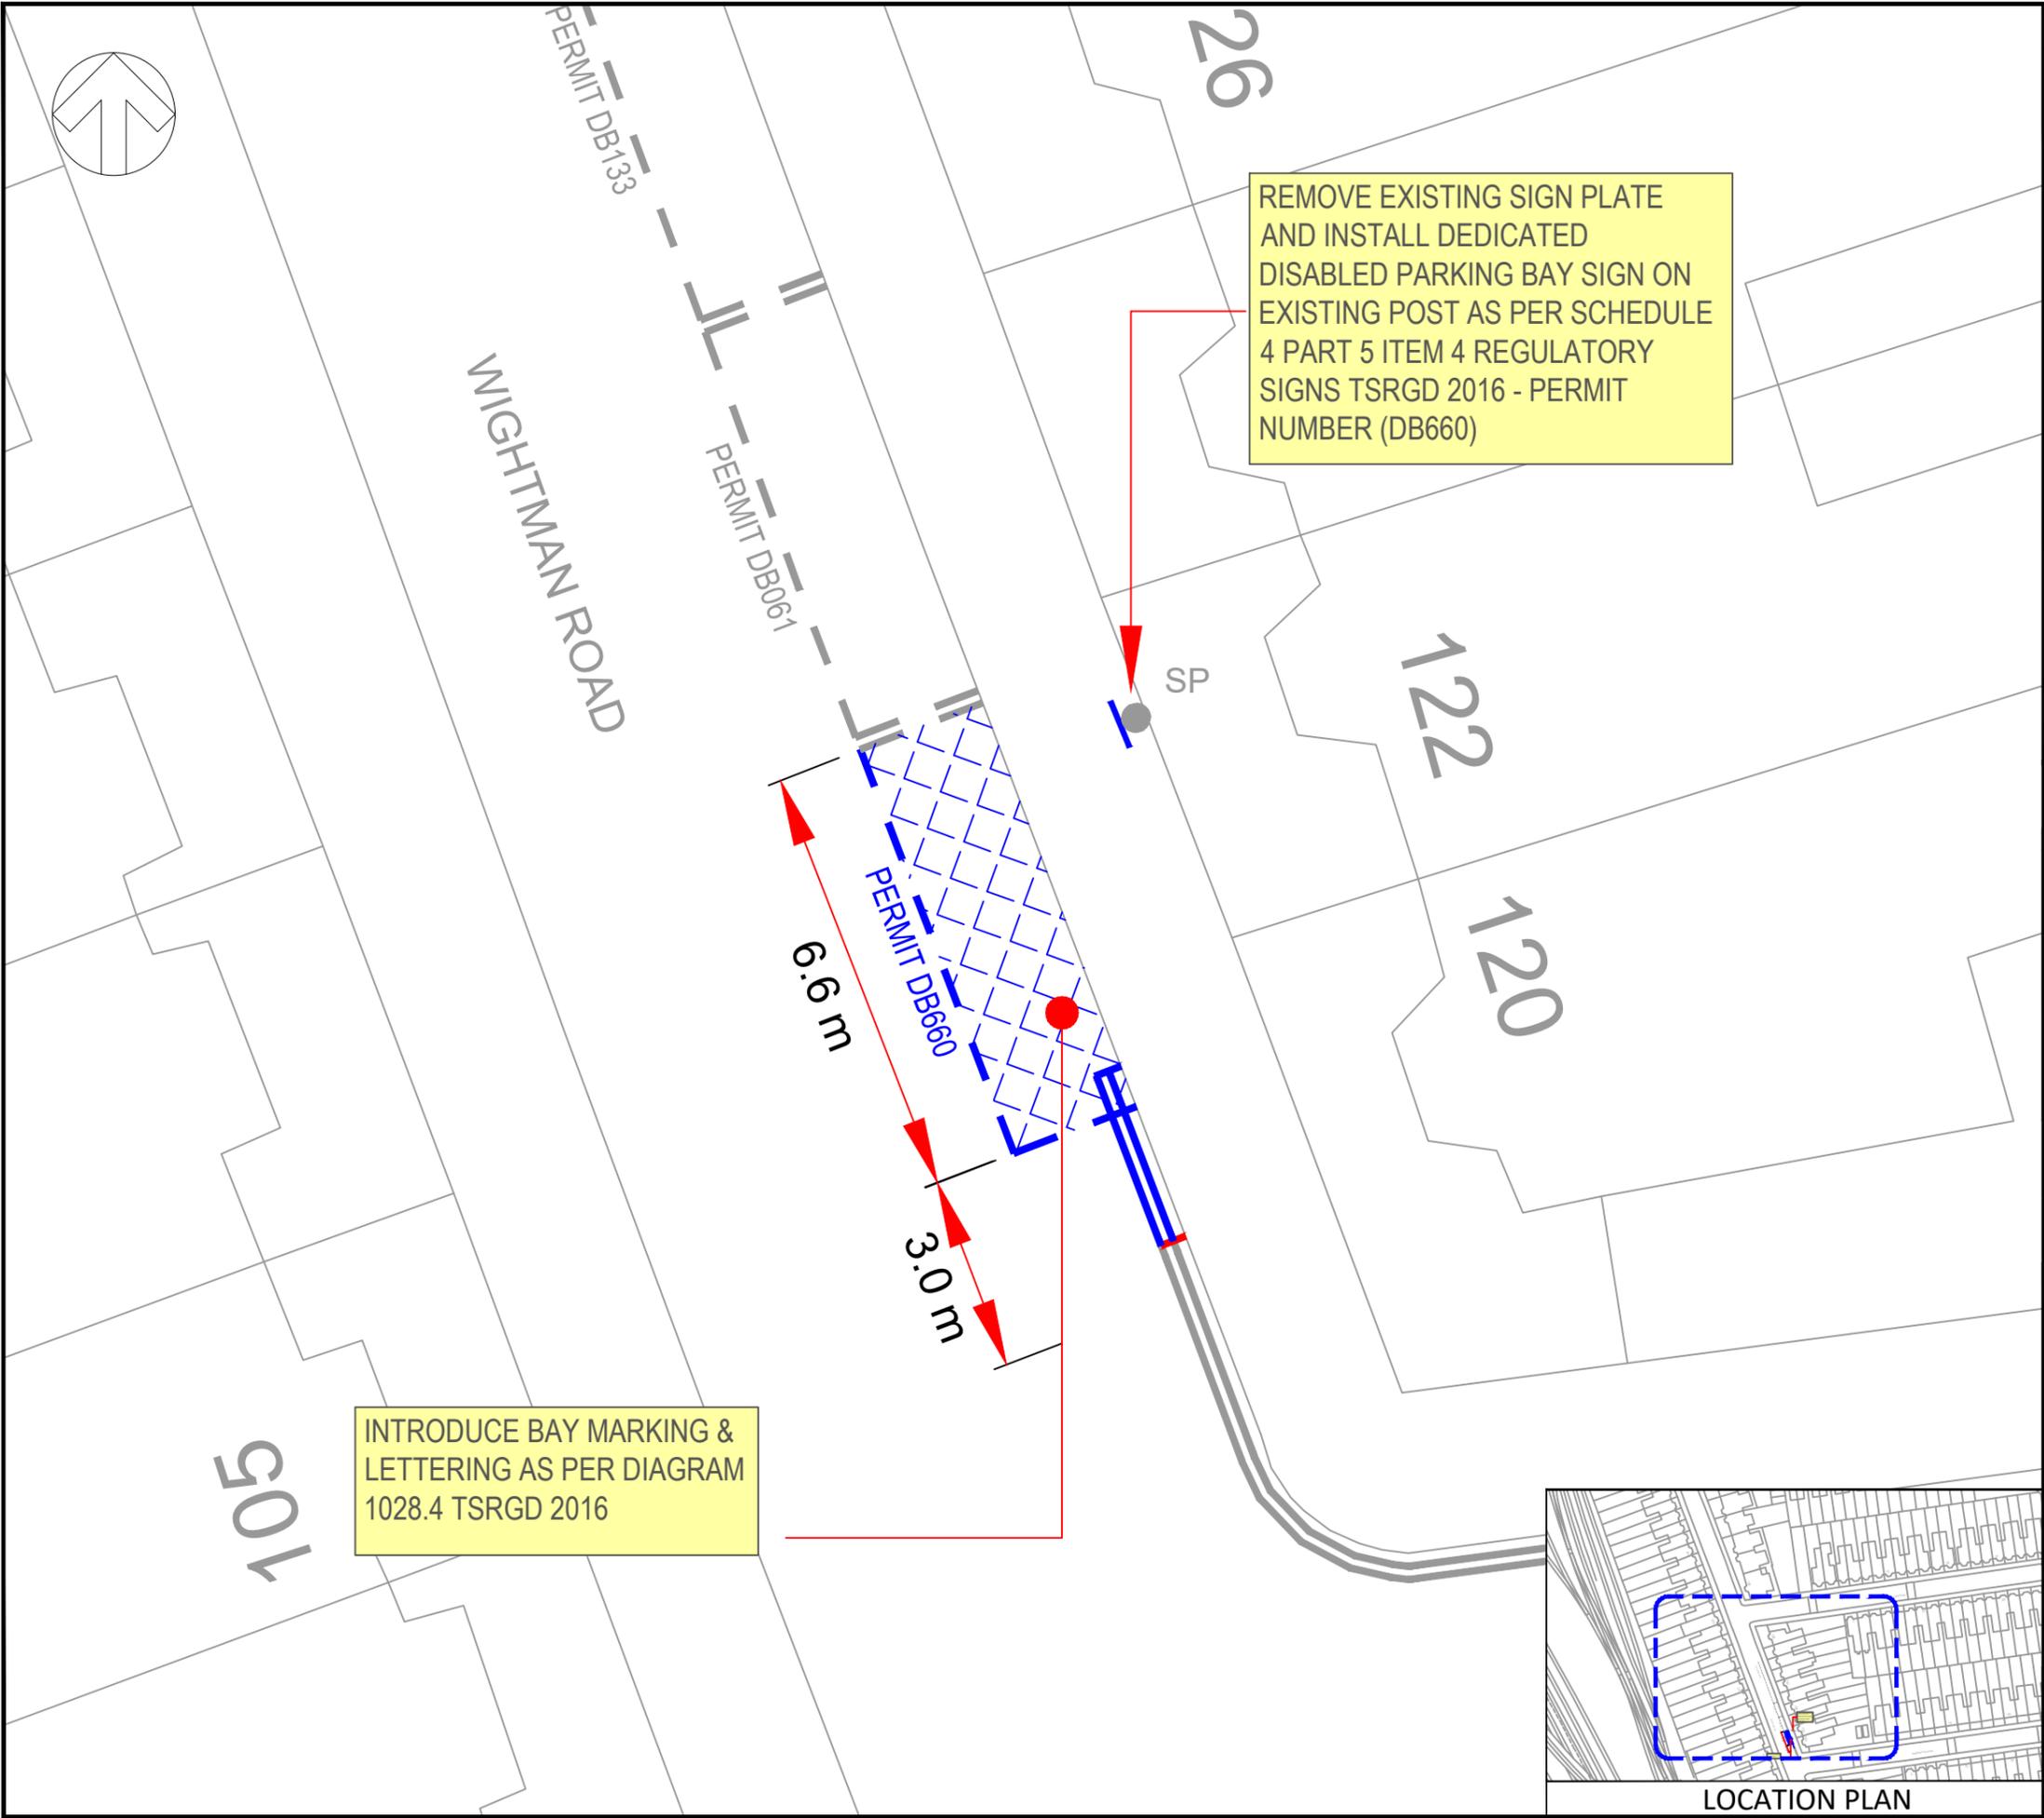

KEY / LEGEND

- EXISTING SINGLE YELLOW LINE
- EXISTING DOUBLE YELLOW LINE
- EXISTING LOADING RESTRICTIONS
- EXISTING PARKING BAYS
- EXISTING POST WITH SIGN
- NEW SINGLE YELLOW LINE
- NEW DOUBLE YELLOW LINE
- NEW KERB BLIP MARKINGS
- NEW PARKING BAY MARKINGS
- NEW DEDICATED DISABLED PARKING BAY
- NEW 76mm POST WITH SIGN
- REMOVE SINGLE YELLOW LINE
- REMOVE DOUBLE YELLOW LINE
- REMOVE KERB BLIP MARKINGS
- REMOVE PARKING BAY MARKINGS
- REMOVE 76mm POST WITH SIGN
- LAMP COLUMN WITH SIGN
- DROPPED KERB/CROSSOVER

P01	29/04/2025	JB	FIRST ISSUE	FF	FF
REV	DATE	BY	DESCRIPTION	CHK	APP

DRAWING STATUS: **A - FIT FOR CONSTRUCTION**

First Floor, 3 Wellington Place, Leeds, LS1 4AP, UK
T+ 44 (0) 113 395 6200, F+ 44 (0) 113 395 6201
wsp.com

CLIENT: LONDON BOROUGH OF HARINGEY

ARCHITECT: N/A

PROJECT: DEDICATED DISABLED PARKING BAYS

TITLE: TMO & GENERAL ARRANGEMENT DRAWING
PROPOSED DEDICATED DISABLED PARKING BAY
WIGHTMAN ROAD - SHEET 44 OF 49


SCALE @ A3: 1:100(m)	CHECKED: FF	APPROVED:	
PROJECT No: 1293	DESIGNED: RJB	DRAWN: RJB	DATE: July 25
DRAWING No: 13-1296-DDPB-RV2-GA			REV: P01

© WSP UK Ltd



INSTALL 76mm POST AND DEDICATED DISABLED PARKING BAY SIGN AS PER SCHEDULE 4 PART 5 ITEM 4 REGULATORY SIGNS TSRGD 2016 - PERMIT NUMBER (DB661)

INTRODUCE BAY MARKING & LETTERING AS PER DIAGRAM 1028.4 TSRGD 2016

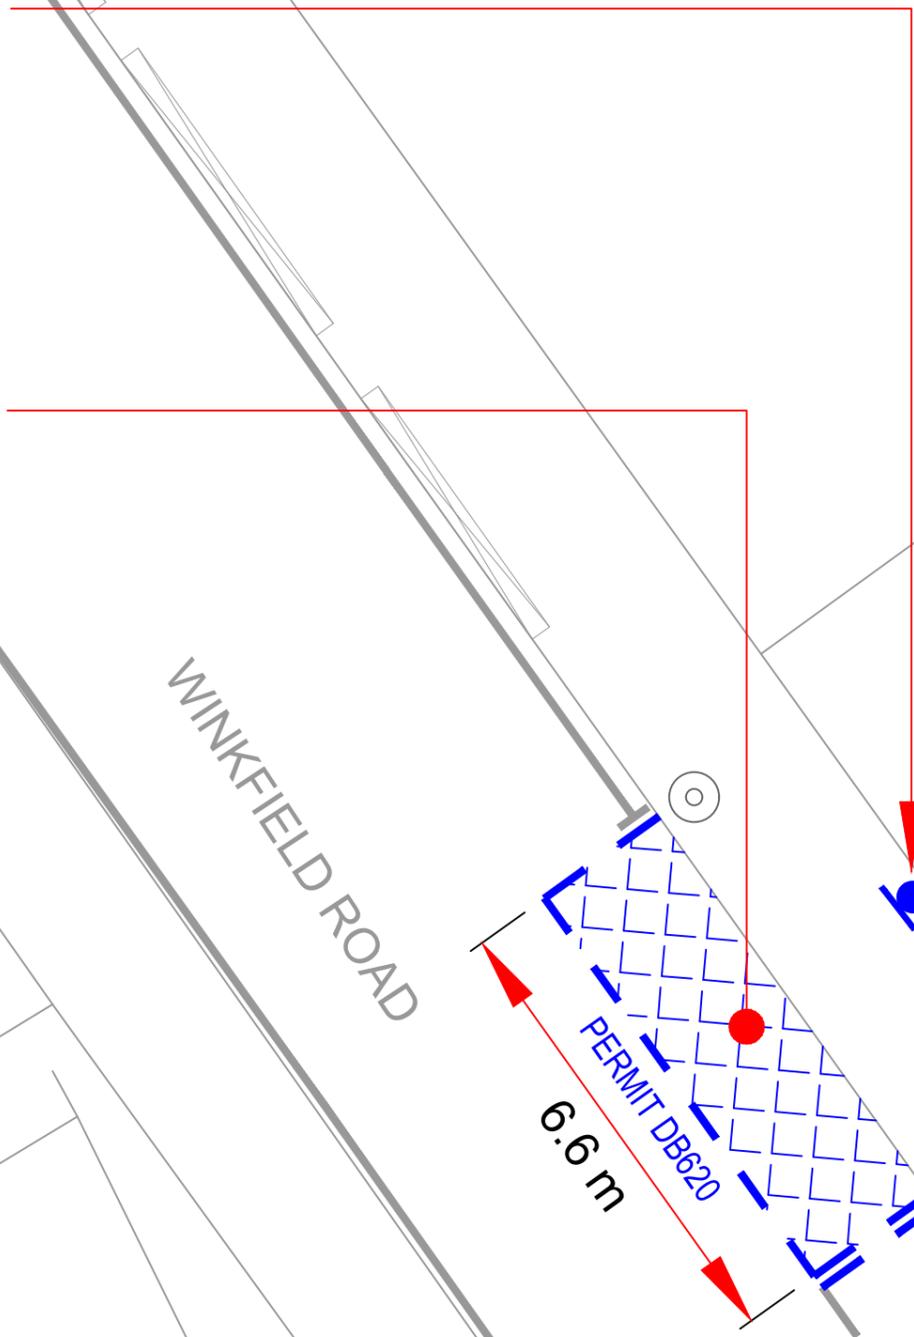

KEY / LEGEND

- EXISTING SINGLE YELLOW LINE
- EXISTING DOUBLE YELLOW LINE
- EXISTING LOADING RESTRICTIONS
- EXISTING PARKING BAYS
- EXISTING POST WITH SIGN
- NEW SINGLE YELLOW LINE
- NEW DOUBLE YELLOW LINE
- NEW KERB BLIP MARKINGS
- NEW PARKING BAY MARKINGS
- NEW DEDICATED DISABLED PARKING BAY
- NEW 76mm POST WITH SIGN
- REMOVE SINGLE YELLOW LINE
- REMOVE DOUBLE YELLOW LINE
- REMOVE KERB BLIP MARKINGS
- REMOVE PARKING BAY MARKINGS
- REMOVE 76mm POST WITH SIGN
- LAMP COLUMN WITH SIGN
- DROPPED KERB/CROSSOVER

P01	29/04/2025	JB	FIRST ISSUE	FF	FF
REV	DATE	BY	DESCRIPTION	CHK	APP

DRAWING STATUS: **A - FIT FOR CONSTRUCTION**

First Floor, 3 Wellington Place, Leeds, LS1 4AP, UK
T+ 44 (0) 113 395 6200, F+ 44 (0) 113 395 6201
wsp.com

CLIENT: **LONDON BOROUGH OF HARINGEY**

ARCHITECT: **N/A**


PROJECT: **DEDICATED DISABLED PARKING BAYS**

TITLE: **TMO & GENERAL ARRANGEMENT DRAWING
PROPOSED DEDICATED DISABLED PARKING BAY
WINKFIELD ROAD - SHEET 45 OF 49**


SCALE @ A3: 1:100(m)	CHECKED: FF	APPROVED:
-------------------------	----------------	-----------

PROJECT No: 1293	DESIGNED: RJB	DRAWN: RJB	DATE: July 25
---------------------	------------------	---------------	------------------

DRAWING No: 13-1296-DDPB-RV2-GA	REV: P01
------------------------------------	-------------

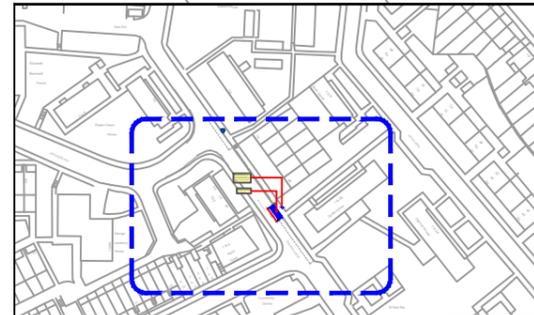

LOCATION PLAN

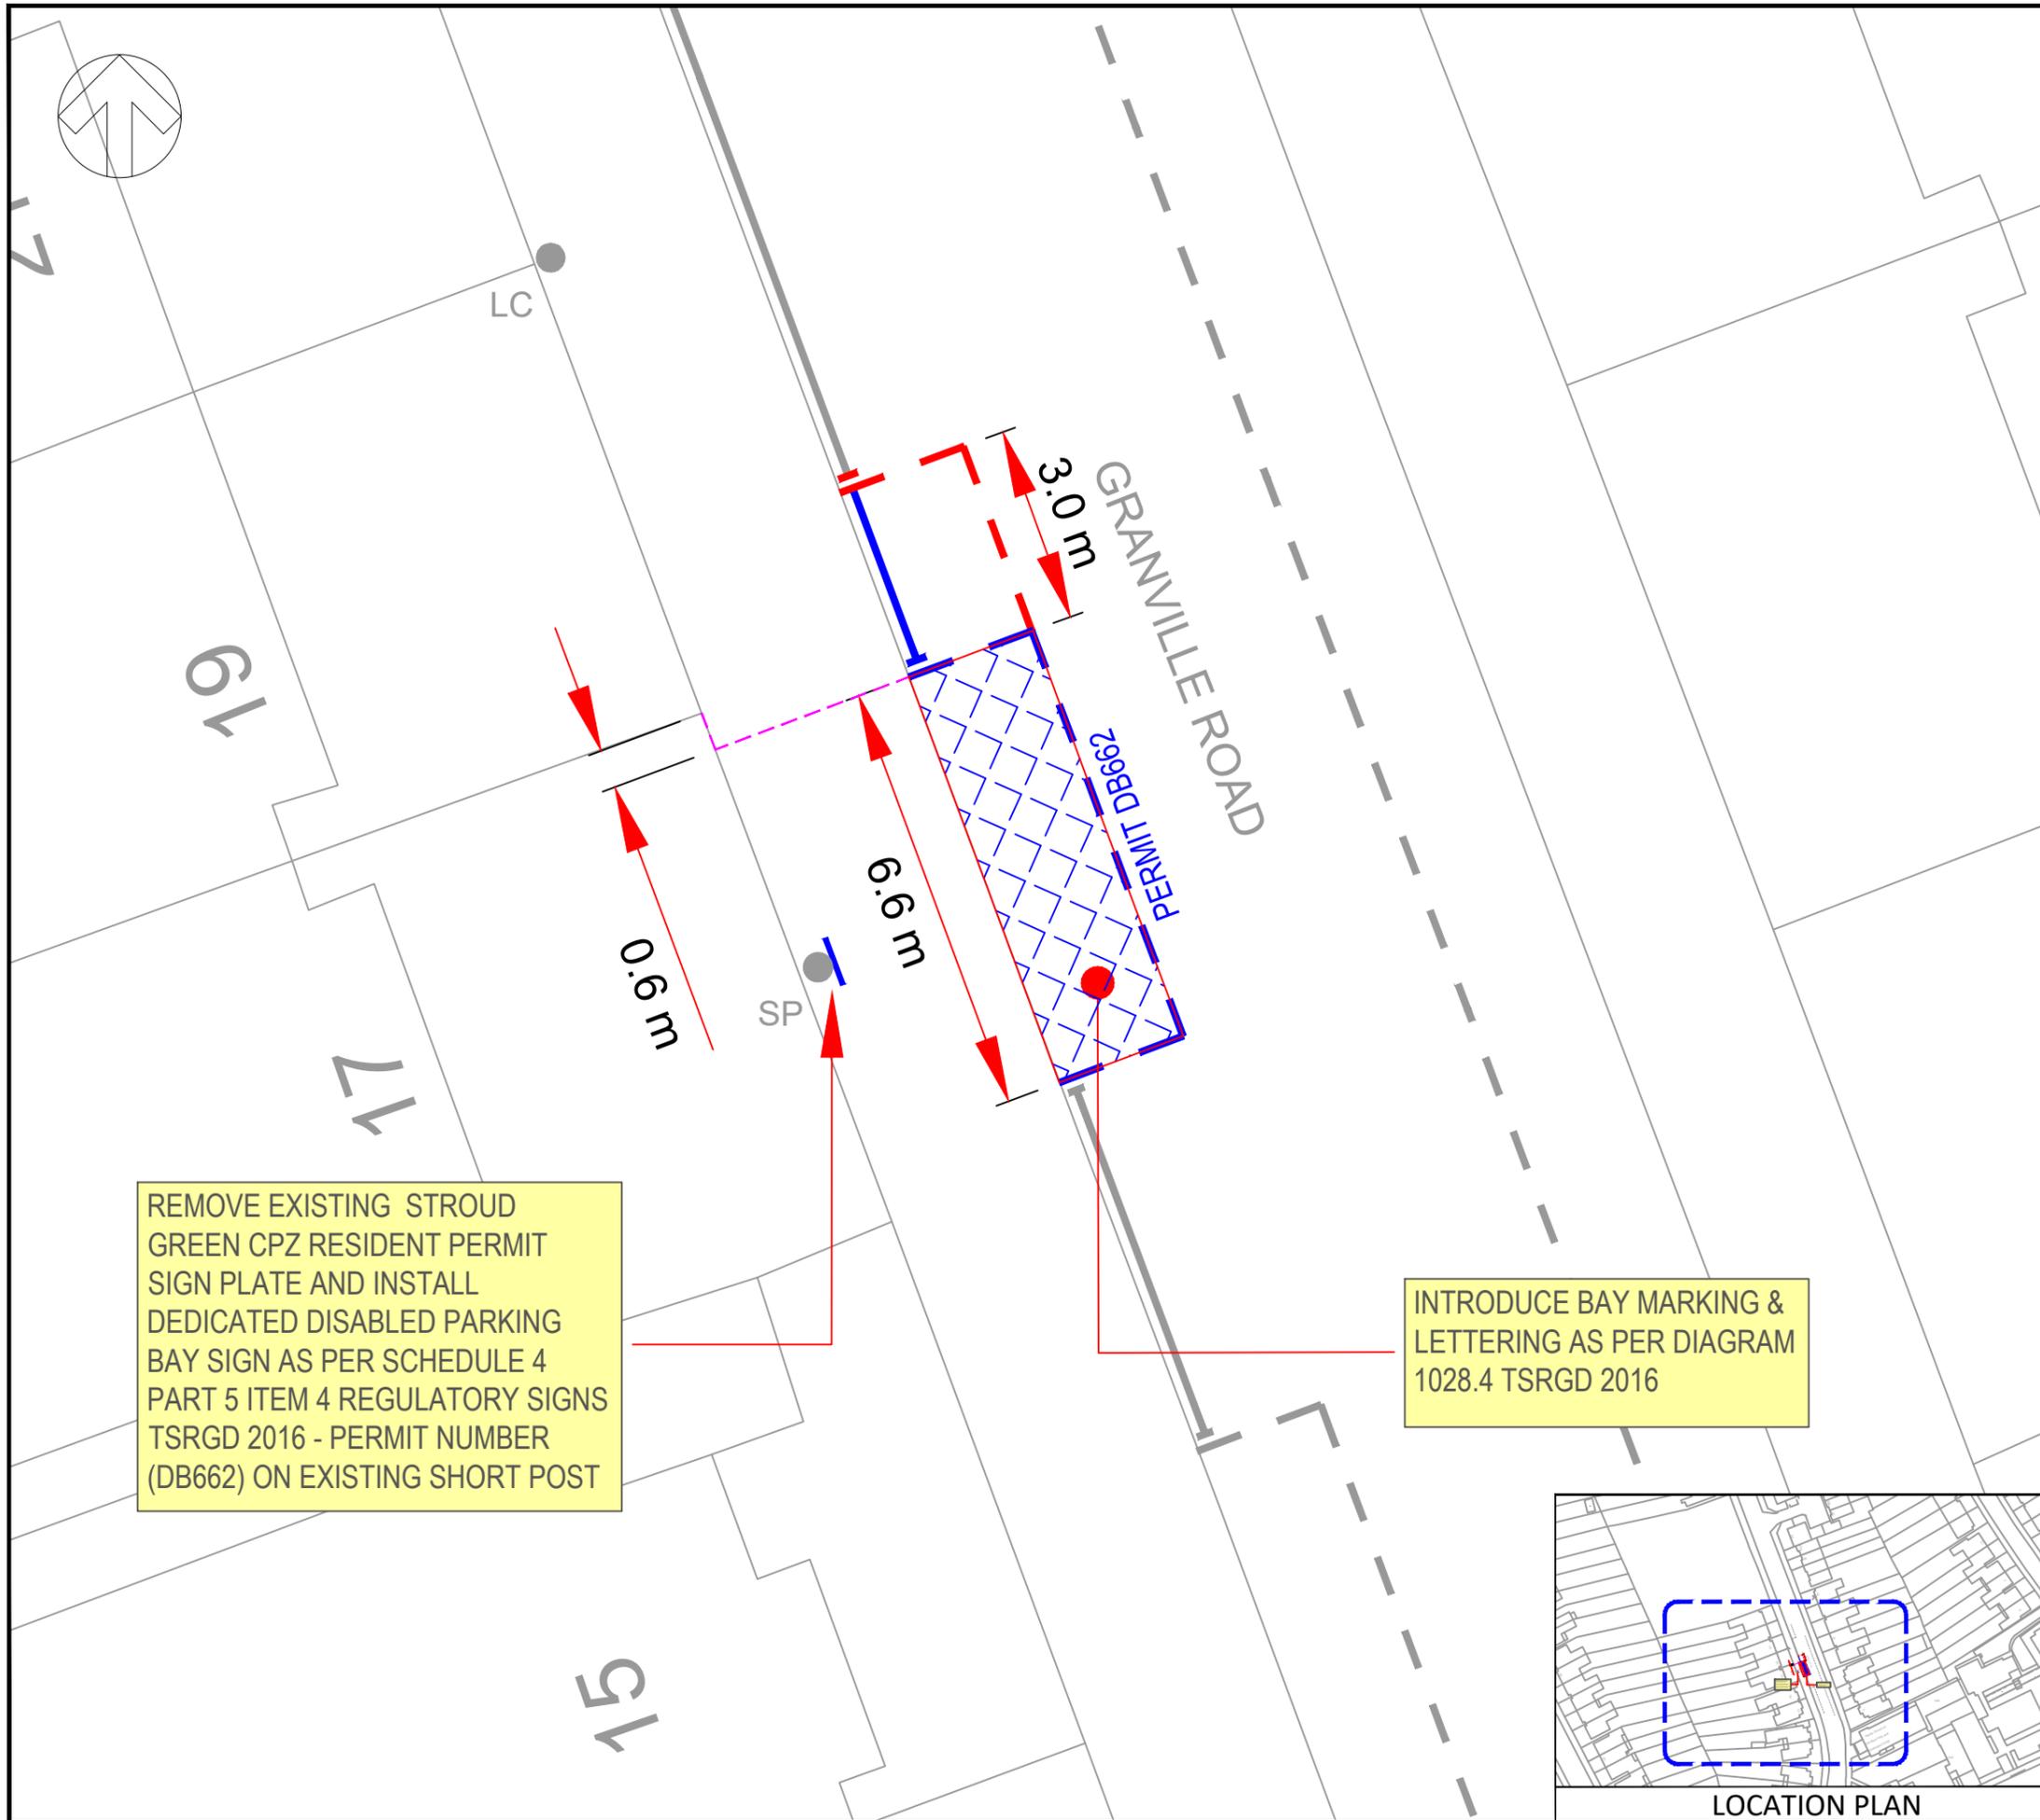

KEY / LEGEND					
	EXISTING SINGLE YELLOW LINE				
	EXISTING DOUBLE YELLOW LINE				
	EXISTING LOADING RESTRICTIONS				
	EXISTING PARKING BAYS				
	EXISTING POST WITH SIGN				
	NEW SINGLE YELLOW LINE				
	NEW DOUBLE YELLOW LINE				
	NEW KERB BLIP MARKINGS				
	NEW PARKING BAY MARKINGS				
	NEW DEDICATED DISABLED PARKING BAY				
	NEW 76mm POST WITH SIGN				
	REMOVE SINGLE YELLOW LINE				
	REMOVE DOUBLE YELLOW LINE				
	REMOVE KERB BLIP MARKINGS				
	REMOVE PARKING BAY MARKINGS				
	REMOVE 76mm POST WITH SIGN				
	LAMP COLUMN WITH SIGN				
	DROPPED KERB/CROSSOVER				

P01	29/04/2025	JB	FIRST ISSUE	FF	FF
REV	DATE	BY	DESCRIPTION	CHK	APP

DRAWING STATUS: **A - FIT FOR CONSTRUCTION**



First Floor, 3 Wellington Place, Leeds, LS1 4AP, UK
T+ 44 (0) 113 395 6200, F+ 44 (0) 113 395 6201
wsp.com

CLIENT: LONDON BOROUGH OF HARINGEY 

ARCHITECT: N/A

PROJECT: DEDICATED DISABLED PARKING BAYS

TITLE: TMO & GENERAL ARRANGEMENT DRAWING
PROPOSED DEDICATED DISABLED PARKING BAY
GRANVILLE ROAD - SHEET 46 OF 49

SCALE @ A3: 1:100(m)	CHECKED: FF	APPROVED:
PROJECT No: 1293	DESIGNED: RJB	DRAWN: RJB
DRAWING No: 13-1296-DDPB-RV1-GA		DATE: June 25
		REV: P01


© WSP UK Ltd

REMOVE EXISTING STROUD GREEN CPZ RESIDENT PERMIT SIGN PLATE AND INSTALL DEDICATED DISABLED PARKING BAY SIGN AS PER SCHEDULE 4 PART 5 ITEM 4 REGULATORY SIGNS TSRGD 2016 - PERMIT NUMBER (DB662) ON EXISTING SHORT POST

INTRODUCE BAY MARKING & LETTERING AS PER DIAGRAM 1028.4 TSRGD 2016



LOCATION PLAN

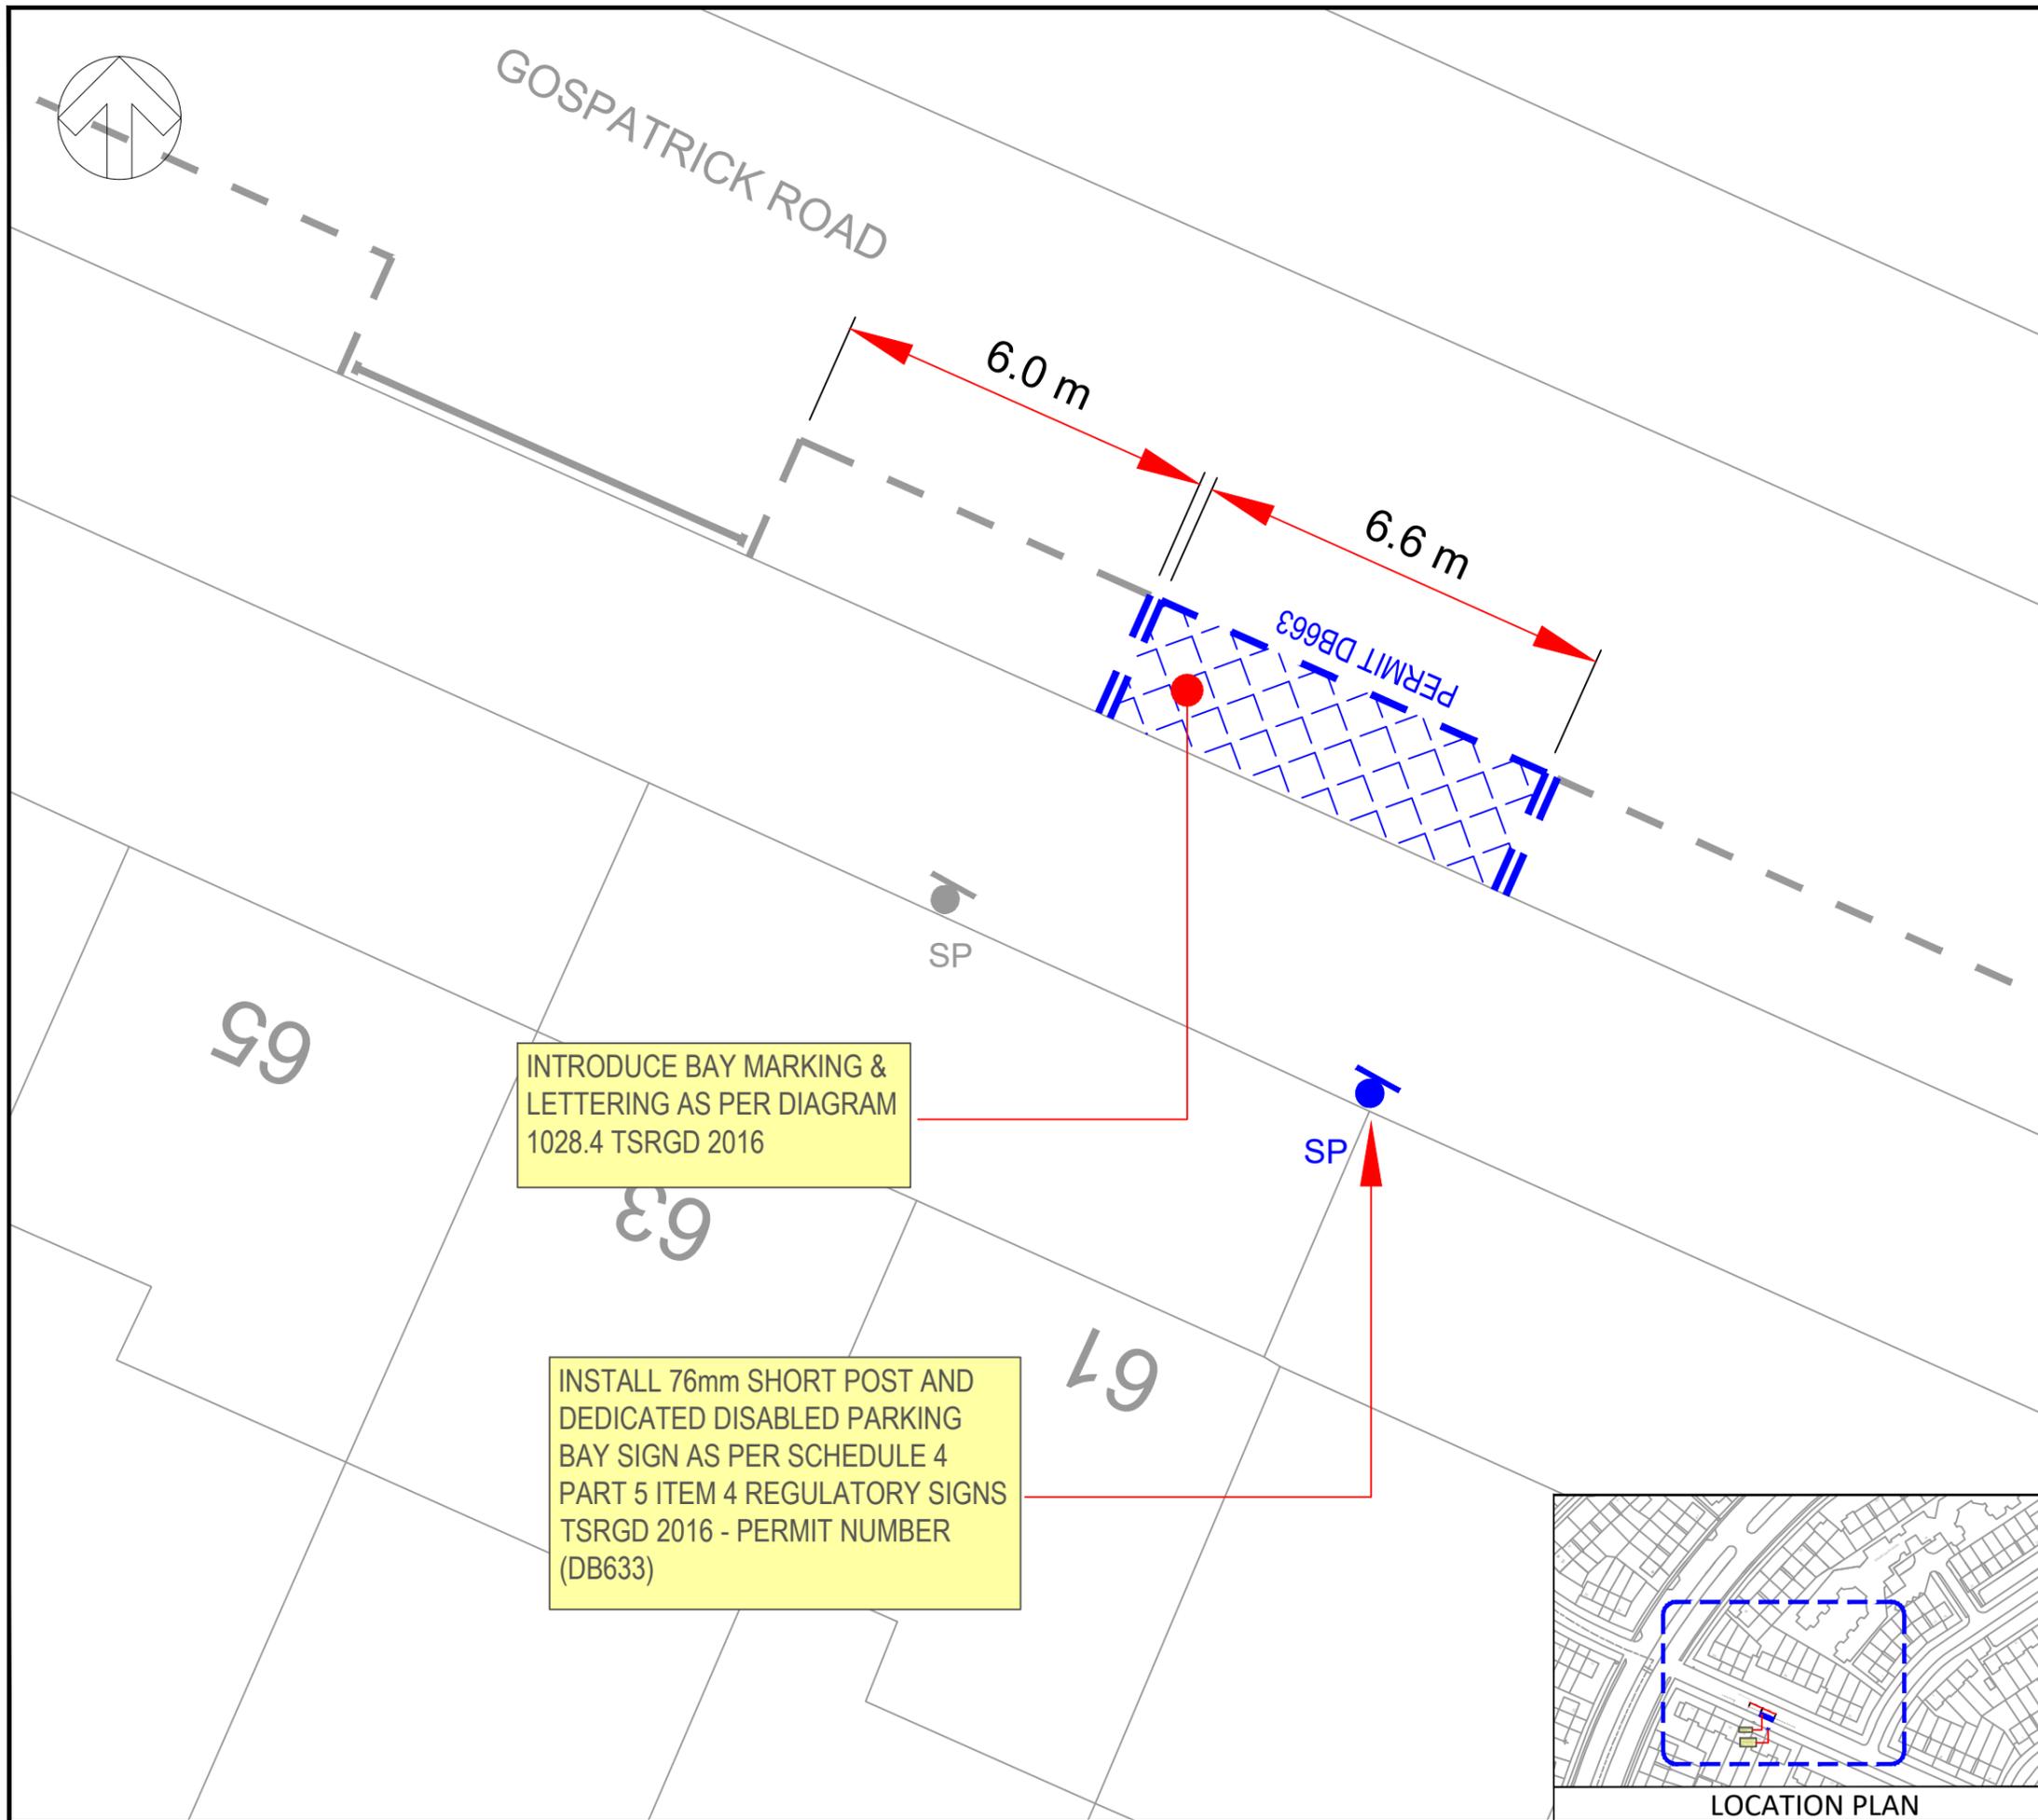

KEY / LEGEND					
	EXISTING SINGLE YELLOW LINE				
	EXISTING DOUBLE YELLOW LINE				
	EXISTING LOADING RESTRICTIONS				
	EXISTING PARKING BAYS				
	EXISTING POST WITH SIGN				
	NEW SINGLE YELLOW LINE				
	NEW DOUBLE YELLOW LINE				
	NEW KERB BLIP MARKINGS				
	NEW PARKING BAY MARKINGS				
	NEW DEDICATED DISABLED PARKING BAY				
	NEW 76mm POST WITH SIGN				
	REMOVE SINGLE YELLOW LINE				
	REMOVE DOUBLE YELLOW LINE				
	REMOVE KERB BLIP MARKINGS				
	REMOVE PARKING BAY MARKINGS				
	REMOVE 76mm POST WITH SIGN				
	LAMP COLUMN WITH SIGN				
	DROPPED KERB/CROSSOVER				

P01	29/04/2024	JB	FIRST ISSUE	FF	FF
REV	DATE	BY	DESCRIPTION	CHK	APP

DRAWING STATUS: **A - FIT FOR CONSTRUCTION**

First Floor, 3 Wellington Place, Leeds, LS1 4AP, UK
T+ 44 (0) 113 395 6200, F+ 44 (0) 113 395 6201
wsp.com

CLIENT: **LONDON BOROUGH OF HARINGEY**

ARCHITECT: **N/A**


PROJECT: **DEDICATED DISABLED PARKING BAYS**

TITLE: **TMO & GENERAL ARRANGEMENT DRAWING
PROPOSED DEDICATED DISABLED PARKING BAY
GOSPATRICK ROAD - SHEET 47 OF 49**

SCALE @ A3: 1:100(m)	CHECKED: FF	APPROVED:
PROJECT No: 1293	DESIGNED: RJB	DRAWN: RJB
DRAWING No: 13-1296-DDPB-RV2-GA		DATE: July 25
		REV: P01

© WSP UK Ltd



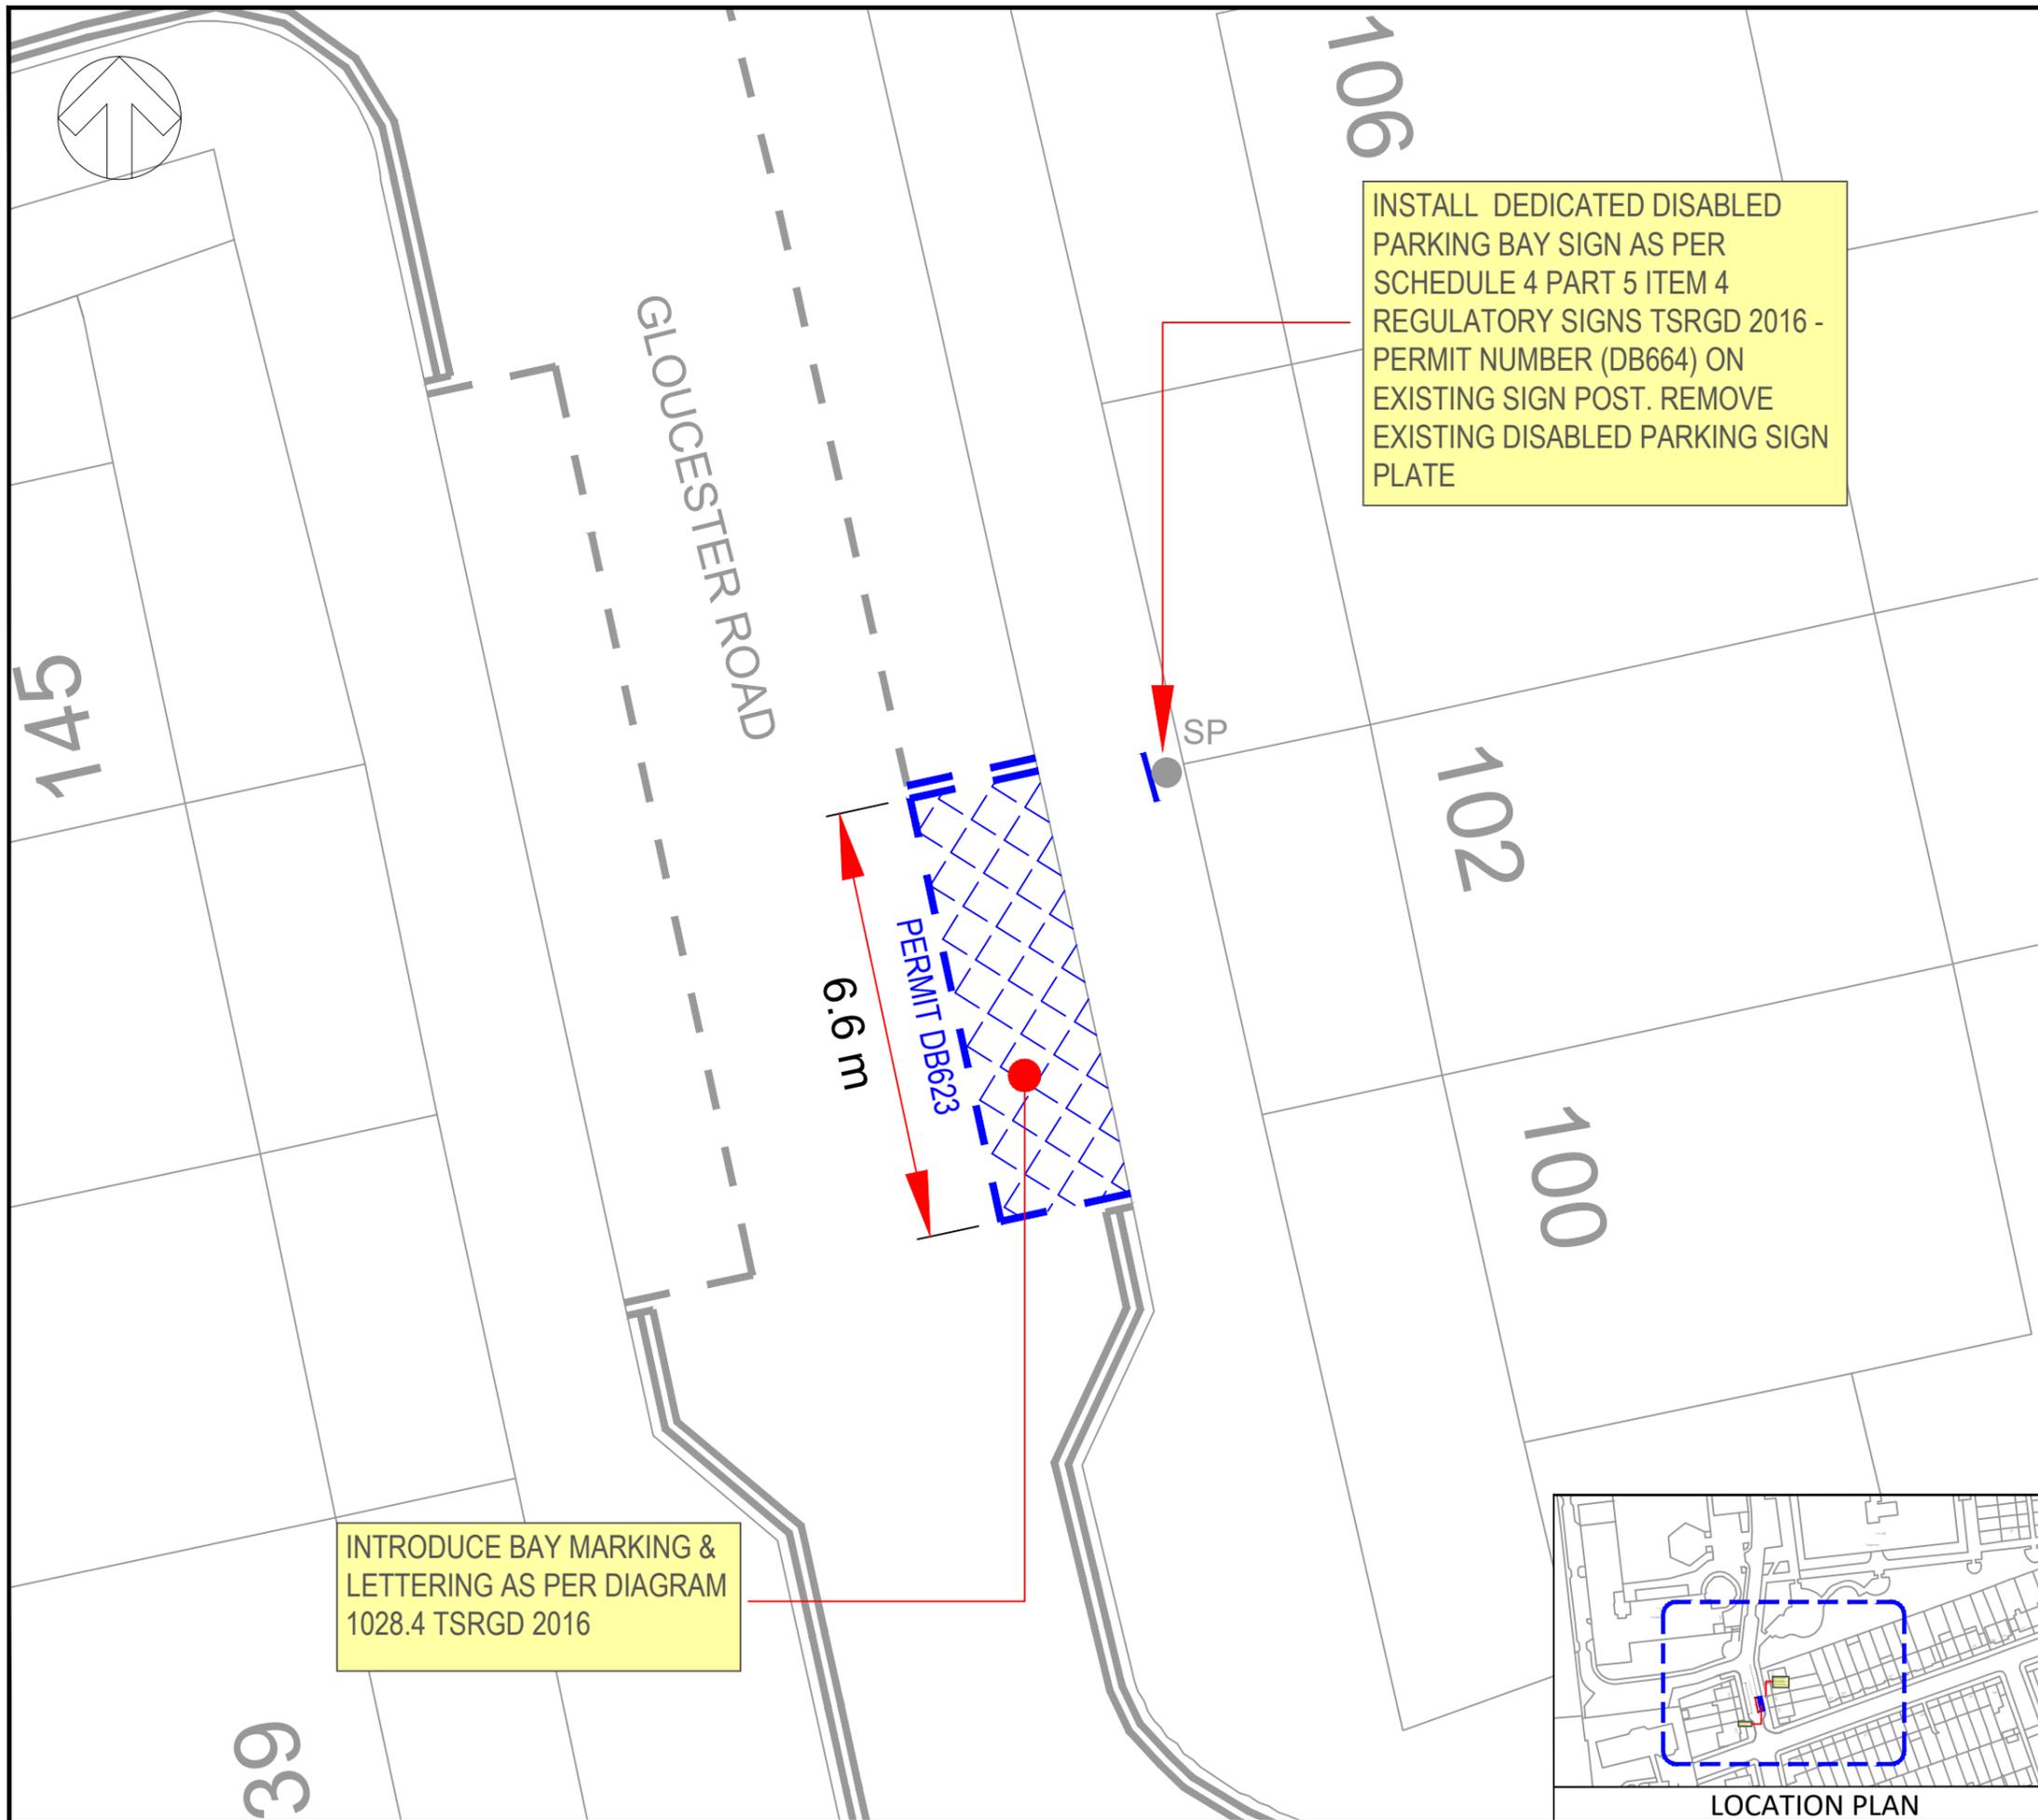

KEY / LEGEND

- EXISTING SINGLE YELLOW LINE
- EXISTING DOUBLE YELLOW LINE
- EXISTING LOADING RESTRICTIONS
- EXISTING PARKING BAYS
- EXISTING POST WITH SIGN
- NEW SINGLE YELLOW LINE
- NEW DOUBLE YELLOW LINE
- NEW KERB BLIP MARKINGS
- NEW PARKING BAY MARKINGS
- NEW DEDICATED DISABLED PARKING BAY
- NEW 76mm POST WITH SIGN
- REMOVE SINGLE YELLOW LINE
- REMOVE DOUBLE YELLOW LINE
- REMOVE KERB BLIP MARKINGS
- REMOVE PARKING BAY MARKINGS
- REMOVE 76mm POST WITH SIGN
- LAMP COLUMN WITH SIGN
- DROPPED KERB/CROSSOVER

P01	29/04/2025	JB	FIRST ISSUE	FF	FF
REV	DATE	BY	DESCRIPTION	CHK	APP

DRAWING STATUS: **A - FIT FOR CONSTRUCTION**

First Floor, 3 Wellington Place, Leeds, LS1 4AP, UK
T+ 44 (0) 113 395 6200, F+ 44 (0) 113 395 6201
wsp.com

CLIENT: LONDON BOROUGH OF HARINGEY


ARCHITECT: N/A


PROJECT: DEDICATED DISABLED PARKING BAYS

TITLE: TMO & GENERAL ARRANGEMENT DRAWING
PROPOSED DEDICATED DISABLED PARKING BAY
GLOUCESTER ROAD - SHEET 48 OF 49

SCALE @ A3: 1:100(m)	CHECKED: FF	APPROVED:	
PROJECT No: 1293	DESIGNED: RJB	DRAWN: RJB	DATE: July 25
DRAWING No: 13-1296-DDPB-RV2-GA			REV: P01

© WSP UK Ltd

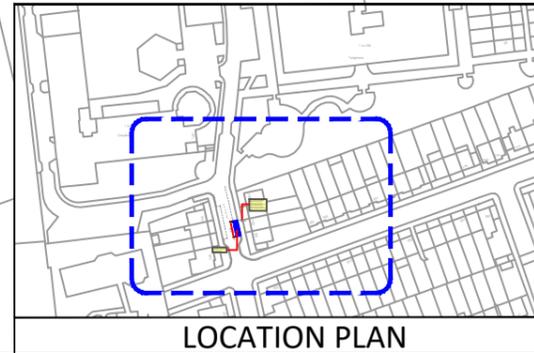

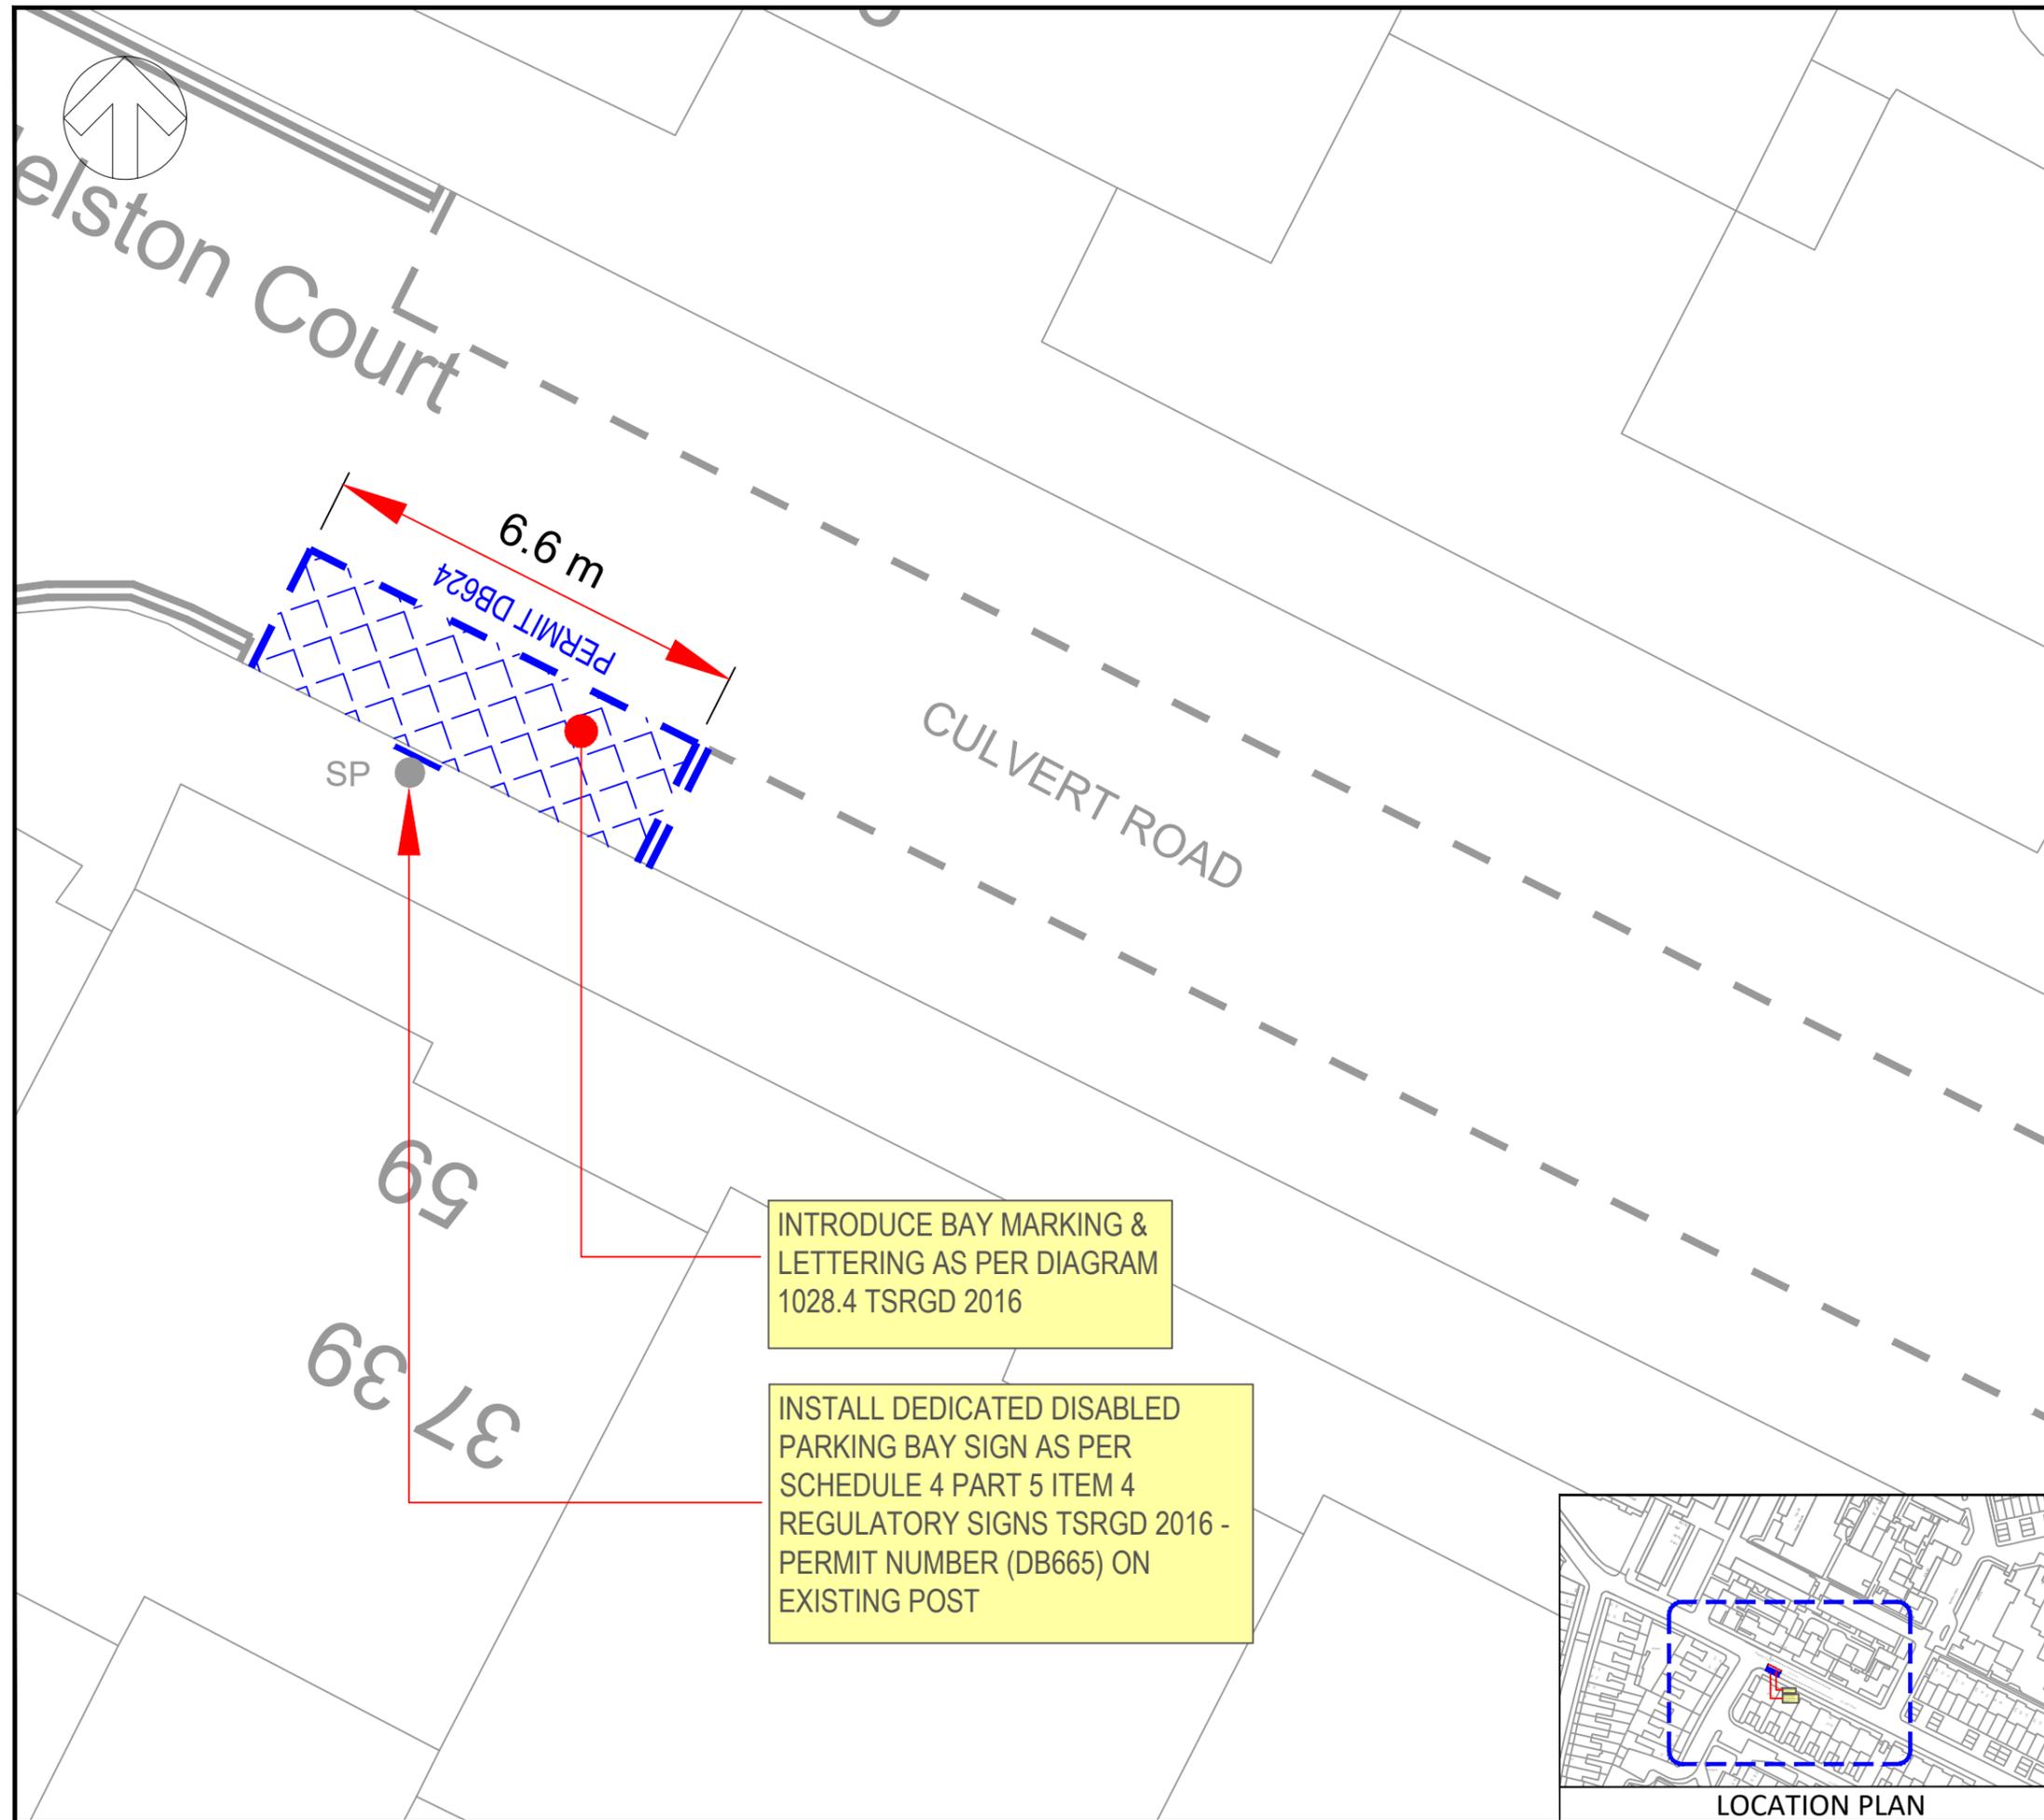

KEY / LEGEND					
	EXISTING SINGLE YELLOW LINE				
	EXISTING DOUBLE YELLOW LINE				
	EXISTING LOADING RESTRICTIONS				
	EXISTING PARKING BAYS				
	EXISTING POST WITH SIGN				
	NEW SINGLE YELLOW LINE				
	NEW DOUBLE YELLOW LINE				
	NEW KERB BLIP MARKINGS				
	NEW PARKING BAY MARKINGS				
	NEW DEDICATED DISABLED PARKING BAY				
	NEW 76mm POST WITH SIGN				
	REMOVE SINGLE YELLOW LINE				
	REMOVE DOUBLE YELLOW LINE				
	REMOVE KERB BLIP MARKINGS				
	REMOVE PARKING BAY MARKINGS				
	REMOVE 76mm POST WITH SIGN				
	LAMP COLUMN WITH SIGN				
	DROPPED KERB/CROSSOVER				

P01	29/04/2025	JB	FIRST ISSUE	FF	FF
REV	DATE	BY	DESCRIPTION	CHK	APP

DRAWING STATUS: A - FIT FOR CONSTRUCTION

First Floor, 3 Wellington Place, Leeds, LS1 4AP, UK
T+ 44 (0) 113 395 6200, F+ 44 (0) 113 395 6201
wsp.com

CLIENT: LONDON BOROUGH OF HARINGEY

ARCHITECT: N/A

PROJECT: DEDICATED DISABLED PARKING BAYS

TITLE: TMO & GENERAL ARRANGEMENT DRAWING
PROPOSED DEDICATED DISABLED PARKING BAY
CULVERT ROAD - SHEET 49 OF 49

SCALE @ A3: 1:100(m)	CHECKED: FF	APPROVED:
PROJECT No: 1293	DESIGNED: RJB	DRAWN: RJB
DRAWING No: 13-1296-DDPB-RV2-GA		DATE: July 25
REV: P01		

© WSP UK Ltd

