

KEY / LEGEND

	EXISTING SINGLE YELLOW LINE
	EXISTING DOUBLE YELLOW LINE
	EXISTING LOADING RESTRICTIONS
	EXISTING PARKING BAYS
	EXISTING POST WITH SIGN
	NEW SINGLE YELLOW LINE
	NEW DOUBLE YELLOW LINE
	NEW KERB BLIP MARKINGS
	NEW PARKING BAY MARKINGS
	NEW DEDICATED DISABLED PARKING BAY
	NEW 76mm POST WITH SIGN
	REMOVE SINGLE YELLOW LINE
	REMOVE DOUBLE YELLOW LINE
	REMOVE KERB BLIP MARKINGS
	REMOVE PARKING BAY MARKINGS
	REMOVE 76mm POST WITH SIGN
	LAMP COLUMN WITH SIGN
	DROPPED KERB/CROSSOVER

P01	15/01/2024	JB	FIRST ISSUE	FF	FF
REV	DATE	BY	DESCRIPTION	CHK	APP

DRAWING STATUS:

A - FIT FOR CONSTRUCTION

First Floor, 3 Wellington Place, Leeds, LS1 4AP, UK
T+ 44 (0) 113 395 6200, F+ 44 (0) 113 395 6201
wsp.com

CLIENT:

LONDON BOROUGH OF HARINGEY

ARCHITECT:

N/A

PROJECT:

DEDICATED DISABLED PARKING BAYS
2025 BATCH 2


TITLE:

TMO & GENERAL ARRANGEMENT DRAWING
PROPOSED DEDICATED DISABLED PARKING BAY
SPIGURNELL ROAD - SHEET 1 OF 19

SCALE @ A3:	CHECKED:	APPROVED:	
1:100(m)	FF		
PROJECT No:	DESIGNED:	DRAWN:	DATE:
1296	RJB	RJB	August 25
DRAWING No:	13-1296-DDPB-BATCH-2-GA		REV:
			P01


LOCATION PLAN

© WSP UK Ltd

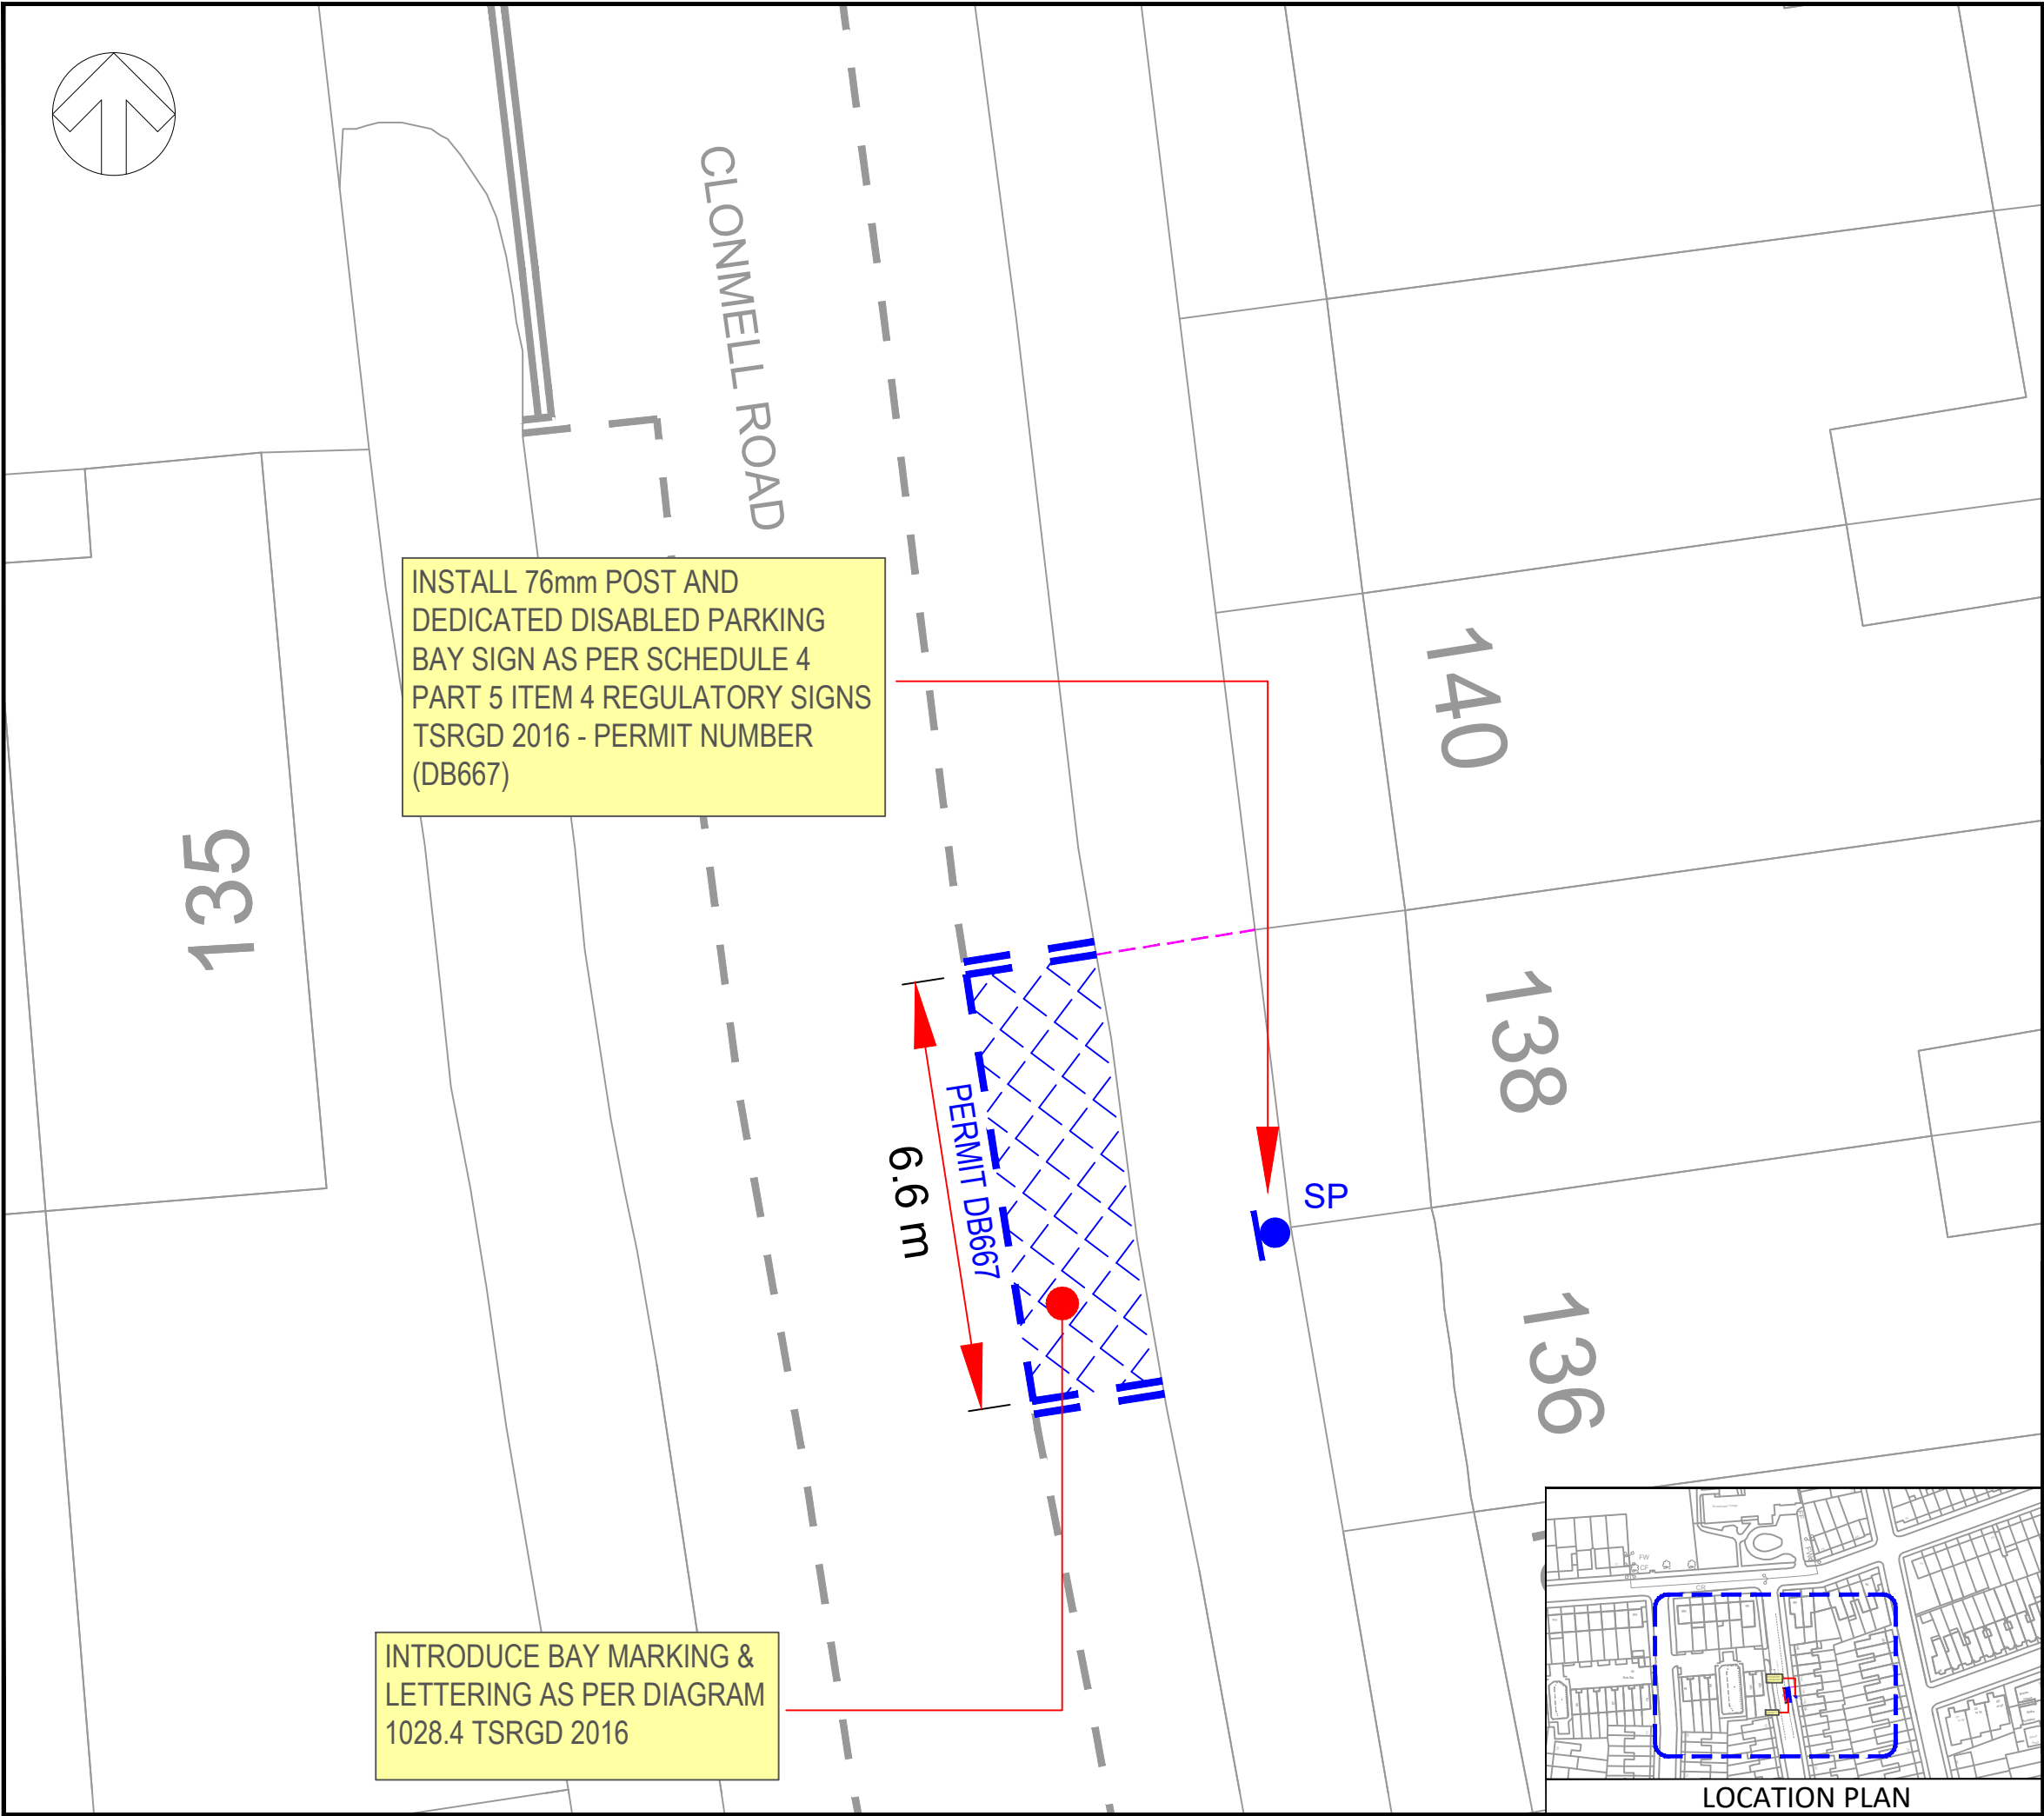

INSTALL 76mm POST AND DEDICATED DISABLED PARKING BAY SIGN AS PER SCHEDULE 4 PART 5 ITEM 4 REGULATORY SIGNS TSRGD 2016 - PERMIT NUMBER (DB667)

INTRODUCE BAY MARKING & LETTERING AS PER DIAGRAM 1028.4 TSRGD 2016

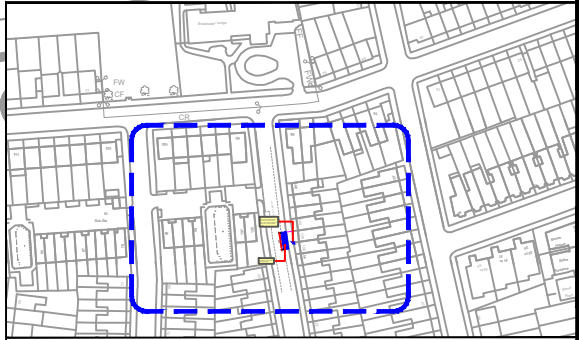

KEY / LEGEND

	EXISTING SINGLE YELLOW LINE
	EXISTING DOUBLE YELLOW LINE
	EXISTING LOADING RESTRICTIONS
	EXISTING PARKING BAYS
	EXISTING POST WITH SIGN
	NEW SINGLE YELLOW LINE
	NEW DOUBLE YELLOW LINE
	NEW KERB BLIP MARKINGS
	NEW PARKING BAY MARKINGS
	NEW DEDICATED DISABLED PARKING BAY
	NEW 76mm POST WITH SIGN
	REMOVE SINGLE YELLOW LINE
	REMOVE DOUBLE YELLOW LINE
	REMOVE KERB BLIP MARKINGS
	REMOVE PARKING BAY MARKINGS
	REMOVE 76mm POST WITH SIGN
	LAMP COLUMN WITH SIGN
	DROPPED KERB/CROSSOVER

P01	15/01/2024	JB	FIRST ISSUE	FF	FF
REV	DATE	BY	DESCRIPTION	CHK	APP

DRAWING STATUS:

A - FIT FOR CONSTRUCTION

First Floor, 3 Wellington Place, Leeds, LS1 4AP, UK
T+ 44 (0) 113 395 6200, F+ 44 (0) 113 395 6201
wsp.com

CLIENT:

LONDON BOROUGH OF HARINGEY

ARCHITECT:

N/A

PROJECT:


DEDICATED DISABLED PARKING BAYS
2025 BATCH 2

TITLE:

TMO & GENERAL ARRANGEMENT DRAWING
PROPOSED DEDICATED DISABLED PARKING BAY
CLONMELL ROAD - SHEET 2 OF 19

SCALE @ A3:	CHECKED:	APPROVED:
1:100(m)	FF	
PROJECT No:	DESIGNED:	DRAWN:
1296	RJB	RJB
DRAWING No:	DATE:	REV:
13-1296-DDPB-BATCH-2-GA	August 25	P01

© WSP UK Ltd

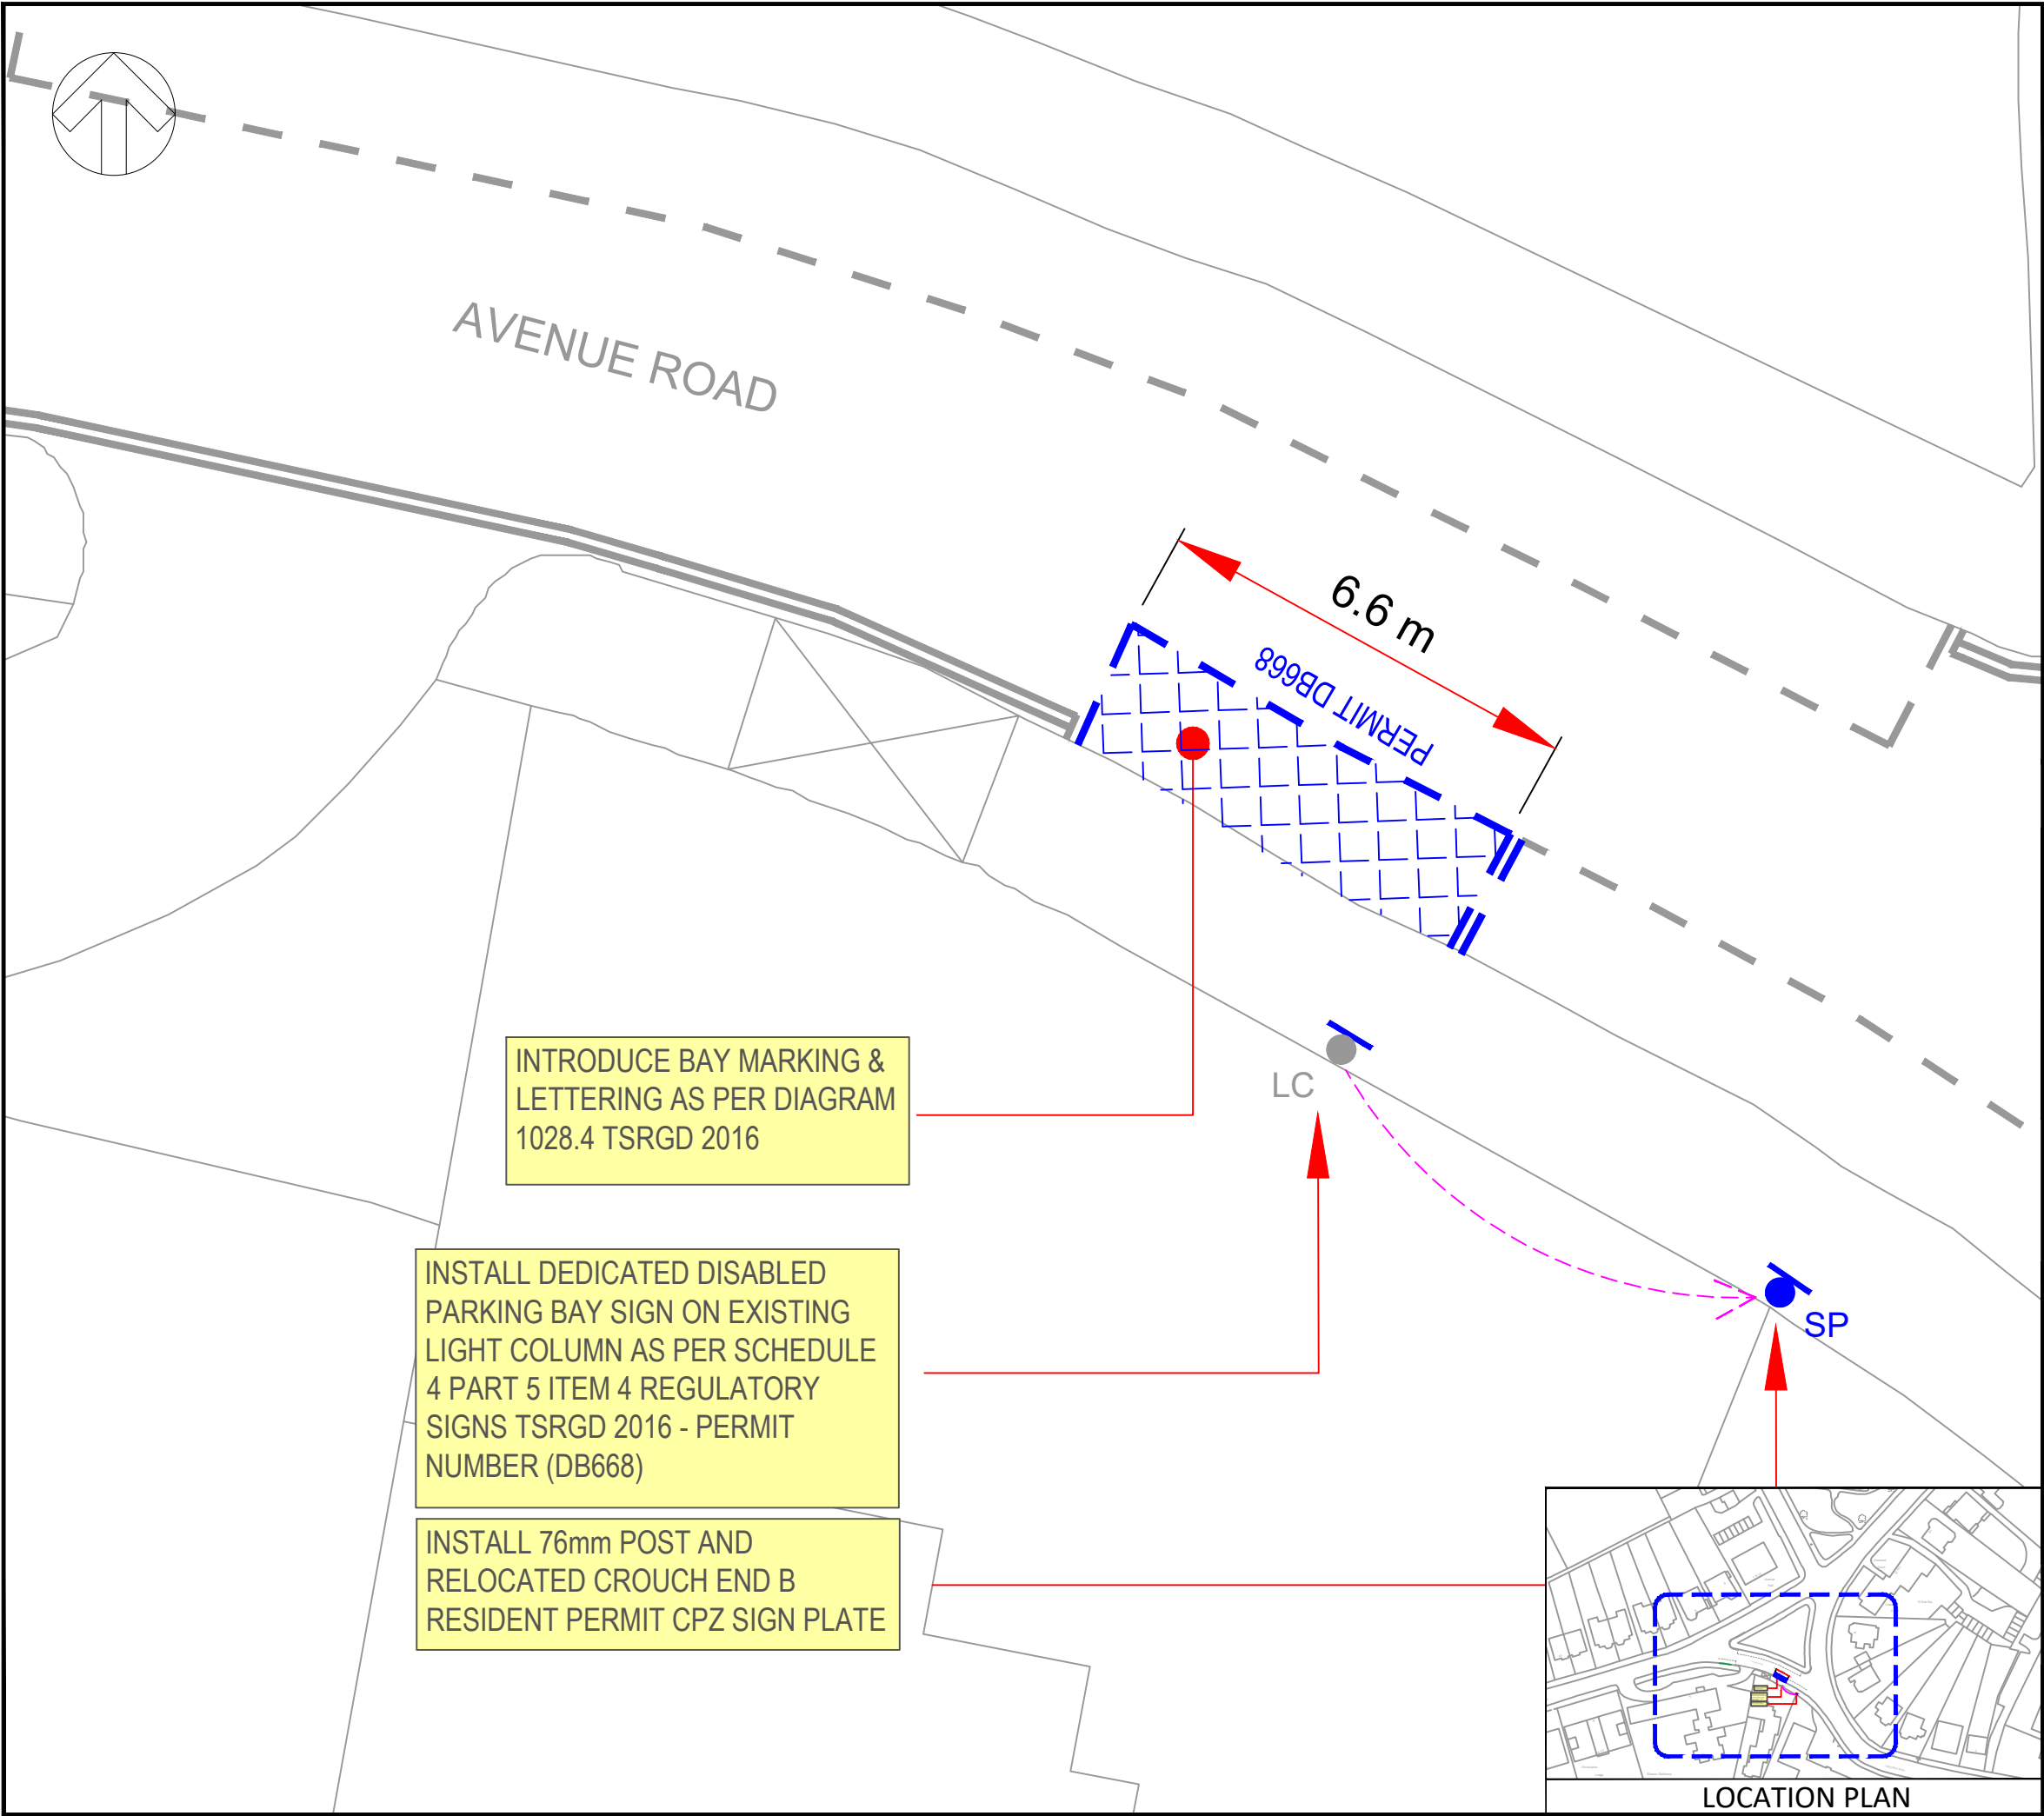

KEY / LEGEND

	EXISTING SINGLE YELLOW LINE
	EXISTING DOUBLE YELLOW LINE
	EXISTING LOADING RESTRICTIONS
	EXISTING PARKING BAYS
	EXISTING POST WITH SIGN
	NEW SINGLE YELLOW LINE
	NEW DOUBLE YELLOW LINE
	NEW KERB BLIP MARKINGS
	NEW PARKING BAY MARKINGS
	NEW DEDICATED DISABLED PARKING BAY
	NEW 76mm POST WITH SIGN
	REMOVE SINGLE YELLOW LINE
	REMOVE DOUBLE YELLOW LINE
	REMOVE KERB BLIP MARKINGS
	REMOVE PARKING BAY MARKINGS
	REMOVE 76mm POST WITH SIGN
	LAMP COLUMN WITH SIGN
	DROPPED KERB/CROSSOVER

P01	15/01/2024	JB	FIRST ISSUE	FF	FF
REV	DATE	BY	DESCRIPTION	CHK	APP

DRAWING STATUS:

A - FIT FOR CONSTRUCTION

First Floor, 3 Wellington Place, Leeds, LS1 4AP, UK
T+ 44 (0) 113 395 6200, F+ 44 (0) 113 395 6201
wsp.com

CLIENT:

LONDON BOROUGH OF HARINGEY

ARCHITECT:

N/A

PROJECT:


DEDICATED DISABLED PARKING BAYS
2025 BATCH 2

TITLE:

TMO & GENERAL ARRANGEMENT DRAWING
PROPOSED DEDICATED DISABLED PARKING BAY
AVENUE ROAD - SHEET 3 OF 19

SCALE @ A3:	CHECKED:	APPROVED:	
1:100(m)	FF		
PROJECT No:	DESIGNED:	DRAWN:	DATE:
1296	RJB	RJB	August 25
DRAWING No:	13-1296-DDPB-BATCH-2-GA		REV:
			P01

© WSP UK Ltd

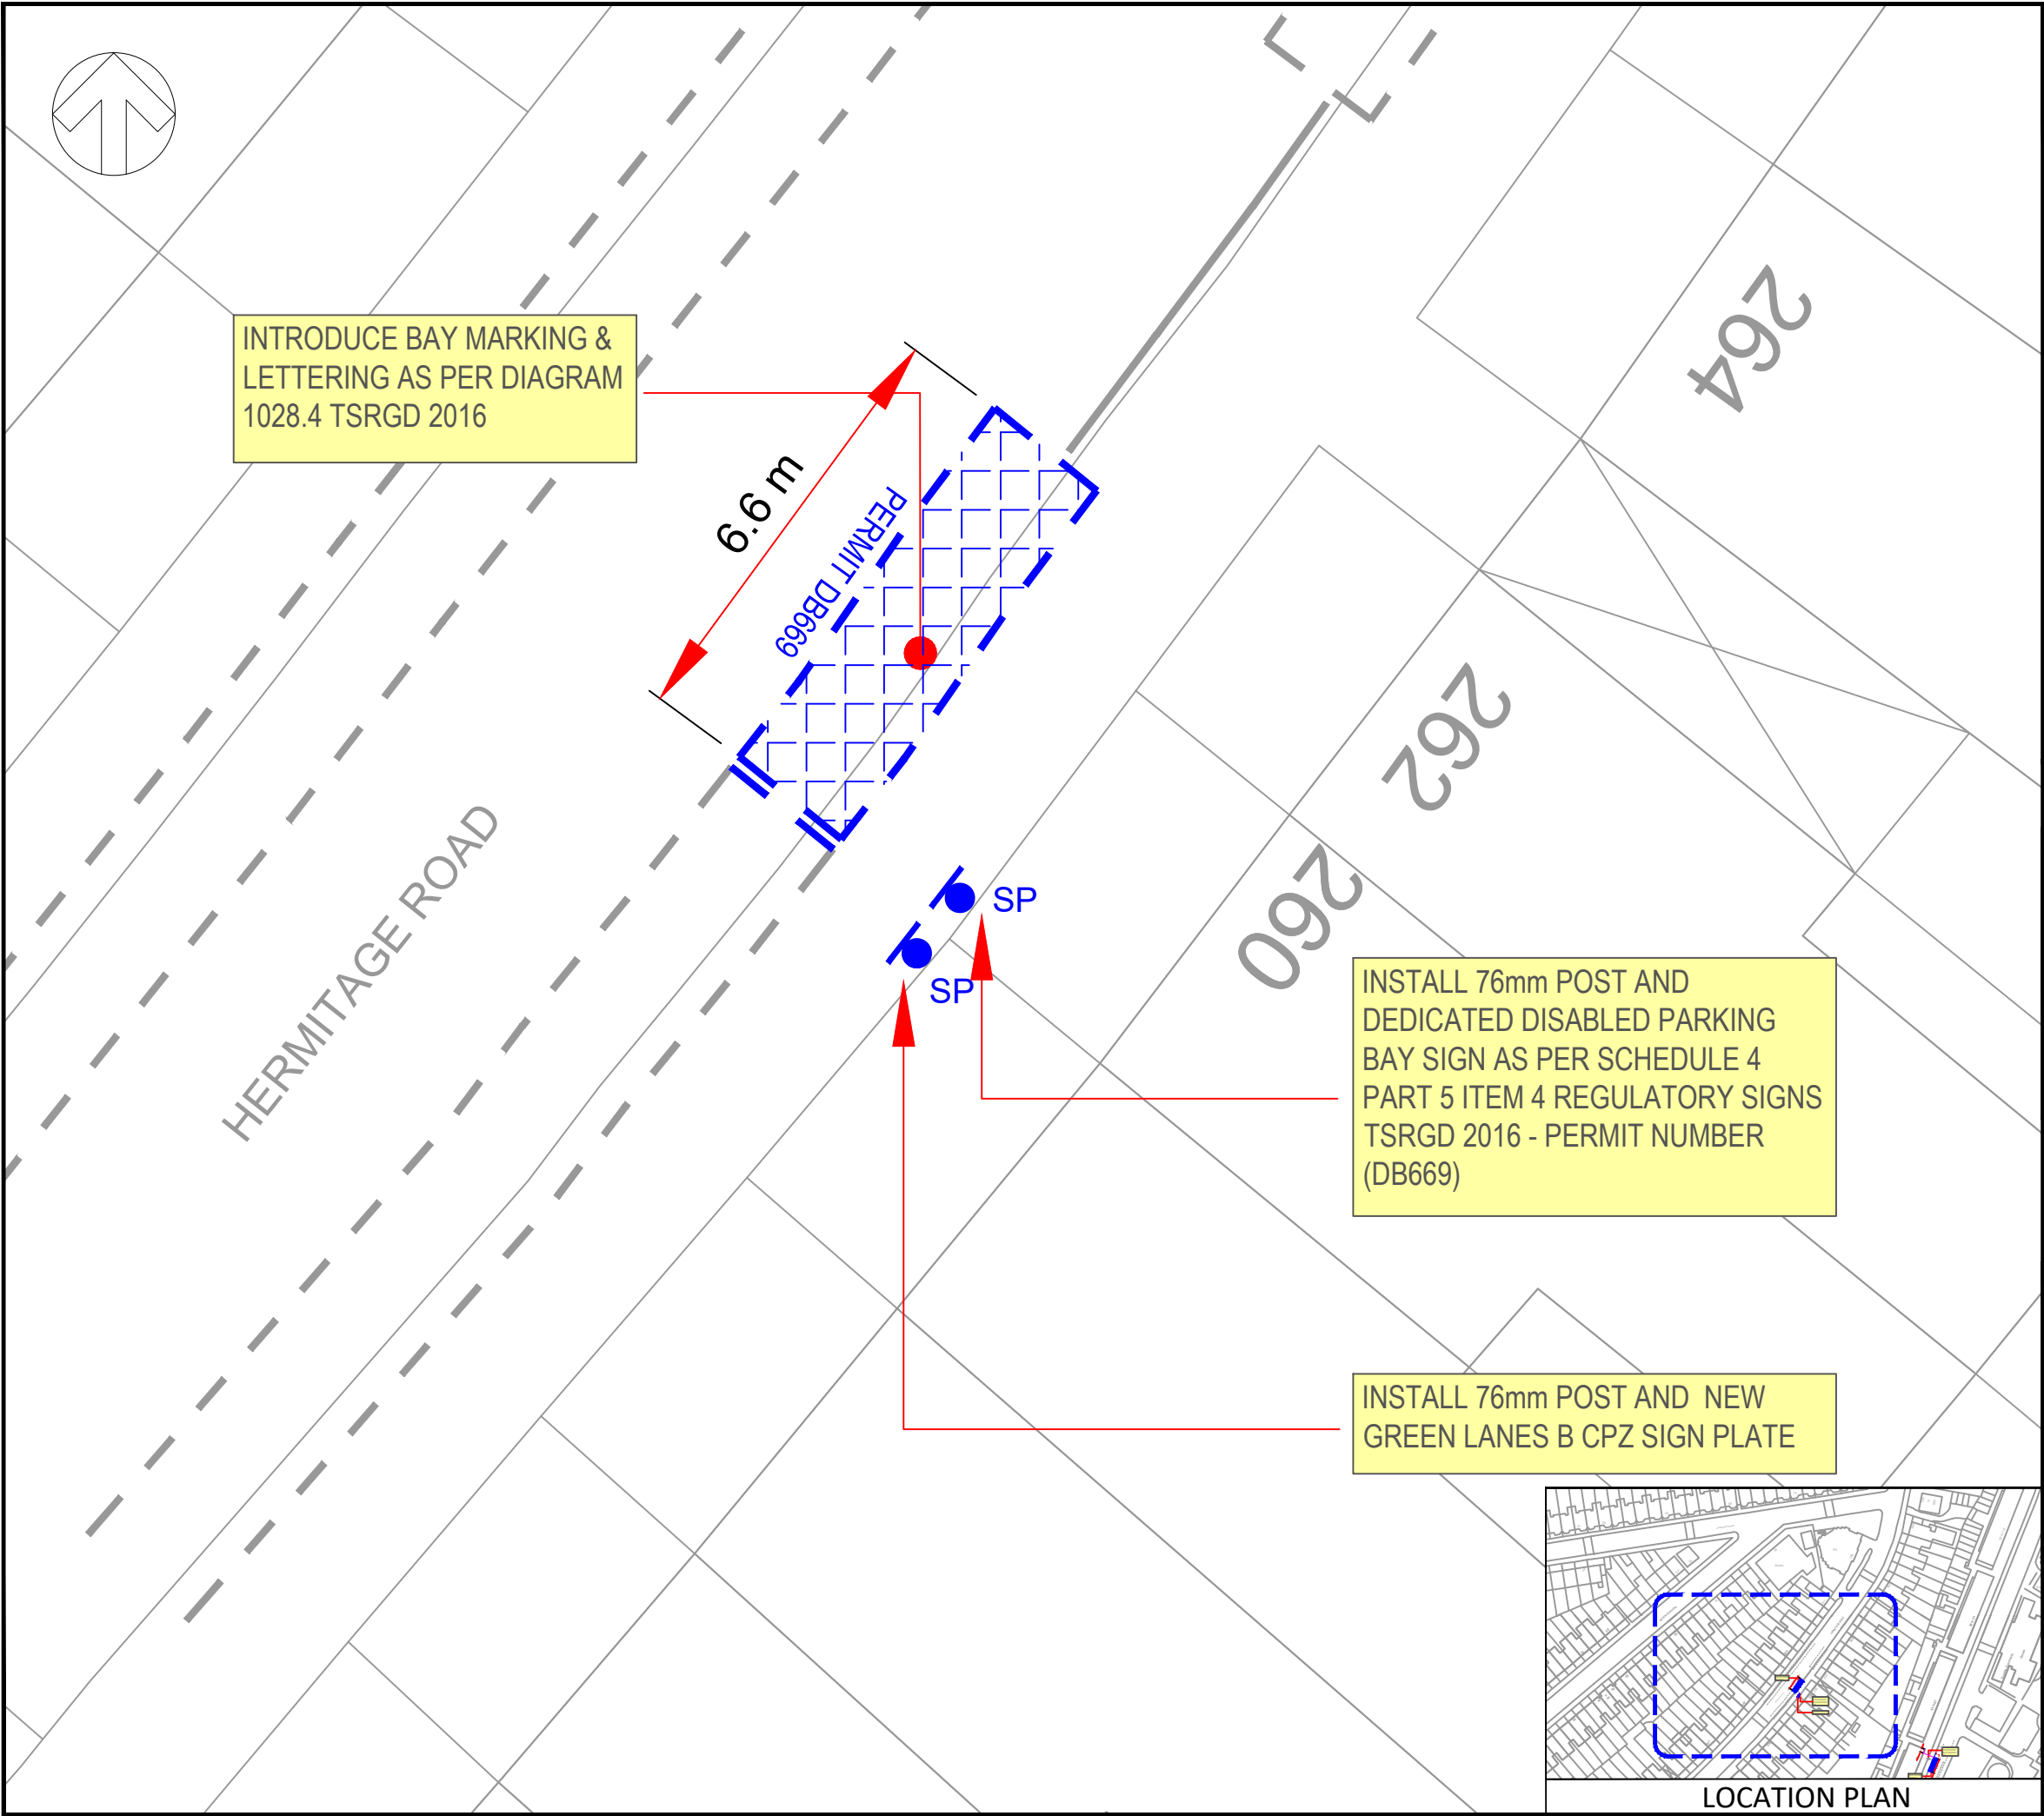

KEY / LEGEND

	EXISTING SINGLE YELLOW LINE
	EXISTING DOUBLE YELLOW LINE
	EXISTING LOADING RESTRICTIONS
	EXISTING PARKING BAYS
	EXISTING POST WITH SIGN
	NEW SINGLE YELLOW LINE
	NEW DOUBLE YELLOW LINE
	NEW KERB BLIP MARKINGS
	NEW PARKING BAY MARKINGS
	NEW DEDICATED DISABLED PARKING BAY
	NEW 76mm POST WITH SIGN
	REMOVE SINGLE YELLOW LINE
	REMOVE DOUBLE YELLOW LINE
	REMOVE KERB BLIP MARKINGS
	REMOVE PARKING BAY MARKINGS
	REMOVE 76mm POST WITH SIGN
	LAMP COLUMN WITH SIGN
	DROPPED KERB/CROSSOVER

P01	15/01/2024	JB	FIRST ISSUE	FF	FF
REV	DATE	BY	DESCRIPTION	CHK	APP

DRAWING STATUS:

A - FIT FOR CONSTRUCTION

First Floor, 3 Wellington Place, Leeds, LS1 4AP, UK
T+ 44 (0) 113 395 6200, F+ 44 (0) 113 395 6201
wsp.com

CLIENT:

LONDON BOROUGH OF HARINGEY

ARCHITECT:

N/A

PROJECT:


DEDICATED DISABLED PARKING BAYS
2025 BATCH 2


TITLE:

TMO & GENERAL ARRANGEMENT DRAWING
PROPOSED DEDICATED DISABLED PARKING BAY
HERMITAGE ROAD - SHEET 4 OF 19

SCALE @ A3:	CHECKED:	APPROVED:	
1:100(m)	FF		
PROJECT No:	DESIGNED:	DRAWN:	DATE:
1296	RJB	RJB	August 25
DRAWING No:	13-1296-DDPB-BATCH-2-GA		REV:
			P01

© WSP UK Ltd

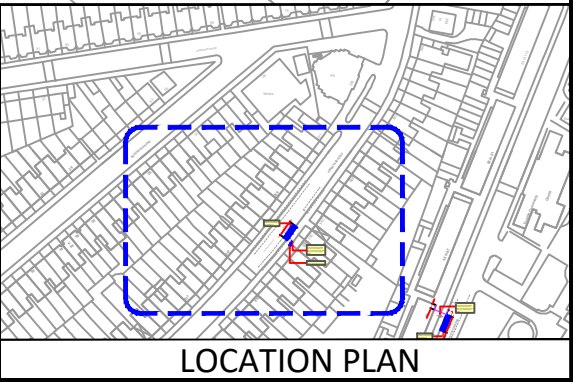

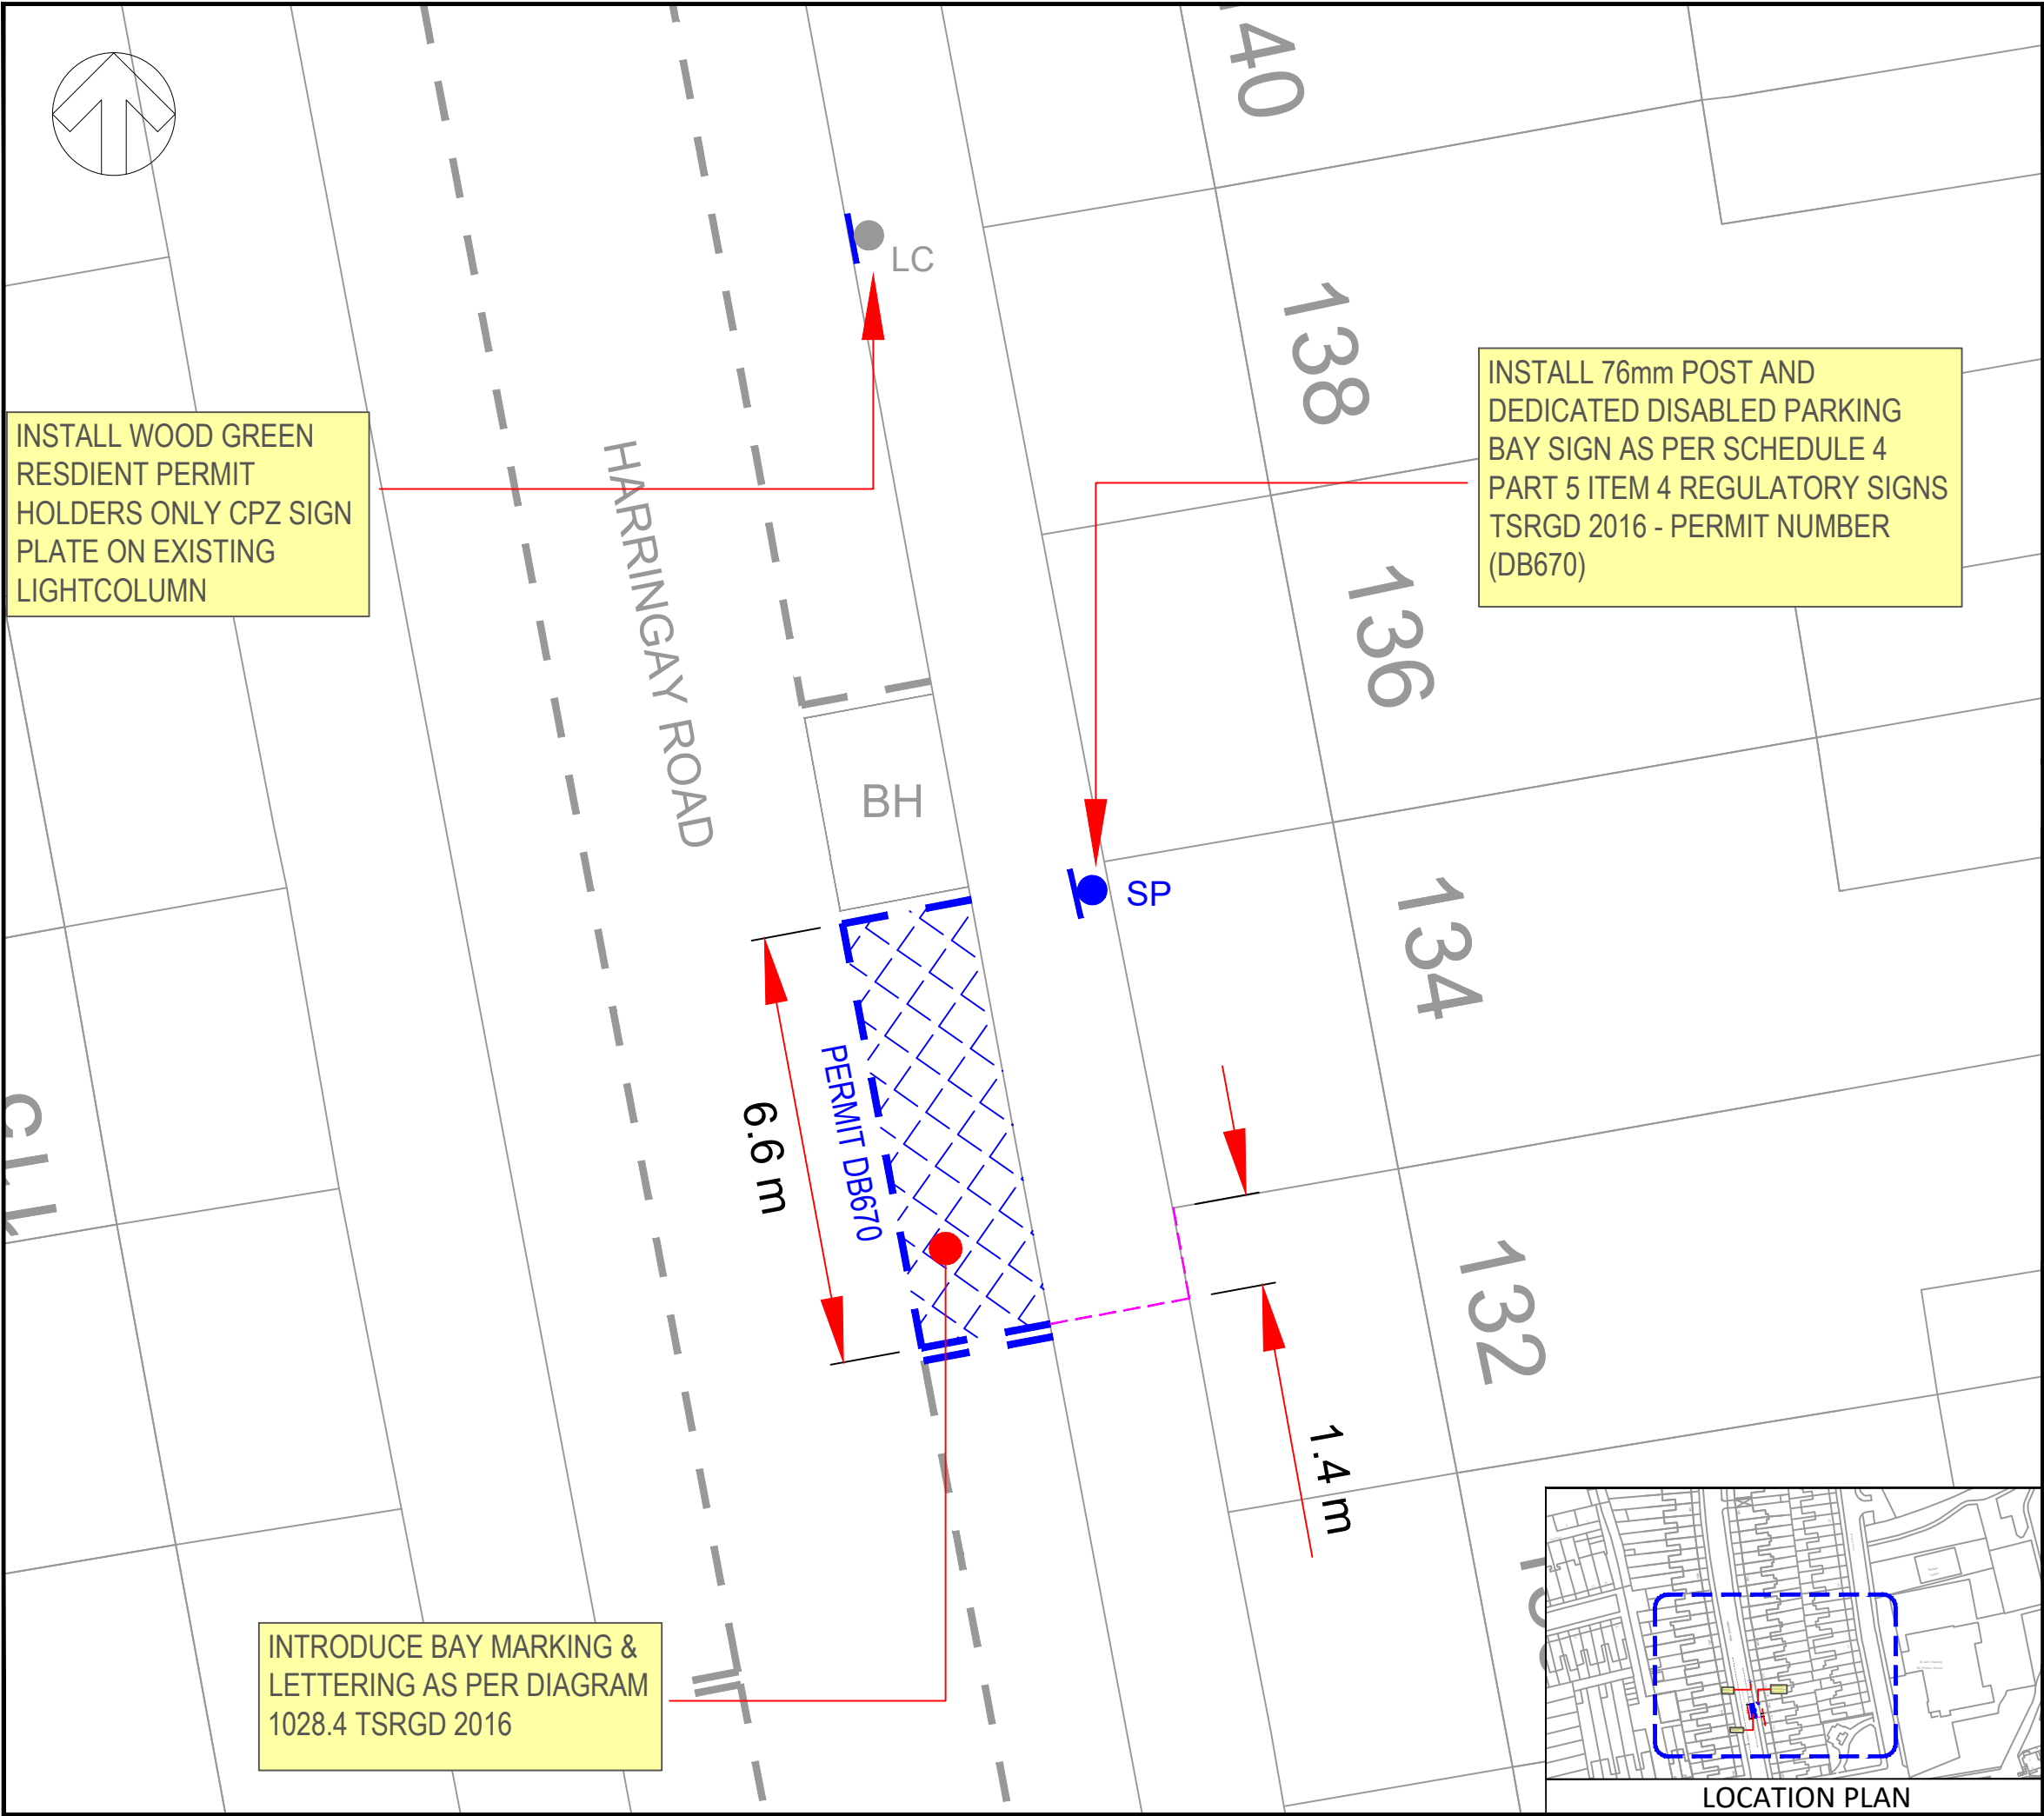

KEY / LEGEND

	EXISTING SINGLE YELLOW LINE
	EXISTING DOUBLE YELLOW LINE
	EXISTING LOADING RESTRICTIONS
	EXISTING PARKING BAYS
	EXISTING POST WITH SIGN
	NEW SINGLE YELLOW LINE
	NEW DOUBLE YELLOW LINE
	NEW KERB BLIP MARKINGS
	NEW PARKING BAY MARKINGS
	NEW DEDICATED DISABLED PARKING BAY
	NEW 76mm POST WITH SIGN
	REMOVE SINGLE YELLOW LINE
	REMOVE DOUBLE YELLOW LINE
	REMOVE KERB BLIP MARKINGS
	REMOVE PARKING BAY MARKINGS
	REMOVE 76mm POST WITH SIGN
	LAMP COLUMN WITH SIGN
	DROPPED KERB/CROSSOVER

P01	15/01/2024	JB	FIRST ISSUE	FF	FF
REV	DATE	BY	DESCRIPTION	CHK	APP

DRAWING STATUS:

A - FIT FOR CONSTRUCTION

First Floor, 3 Wellington Place, Leeds, LS1 4AP, UK
T+ 44 (0) 113 395 6200, F+ 44 (0) 113 395 6201
wsp.com

CLIENT:

LONDON BOROUGH OF HARINGEY

ARCHITECT:

N/A

PROJECT:


DEDICATED DISABLED PARKING BAYS
2025 BATCH 2

TITLE:

TMO & GENERAL ARRANGEMENT DRAWING
PROPOSED DEDICATED DISABLED PARKING BAY
HARRINGAY ROAD - SHEET 5 OF 19

SCALE @ A3:	CHECKED:	APPROVED:	
1:100(m)	FF		
PROJECT No:	DESIGNED:	DRAWN:	DATE:
1296	RJB	RJB	August 25
DRAWING No:	13-1296-DDPB-BATCH-2-GA		REV:
			P01

© WSP UK Ltd

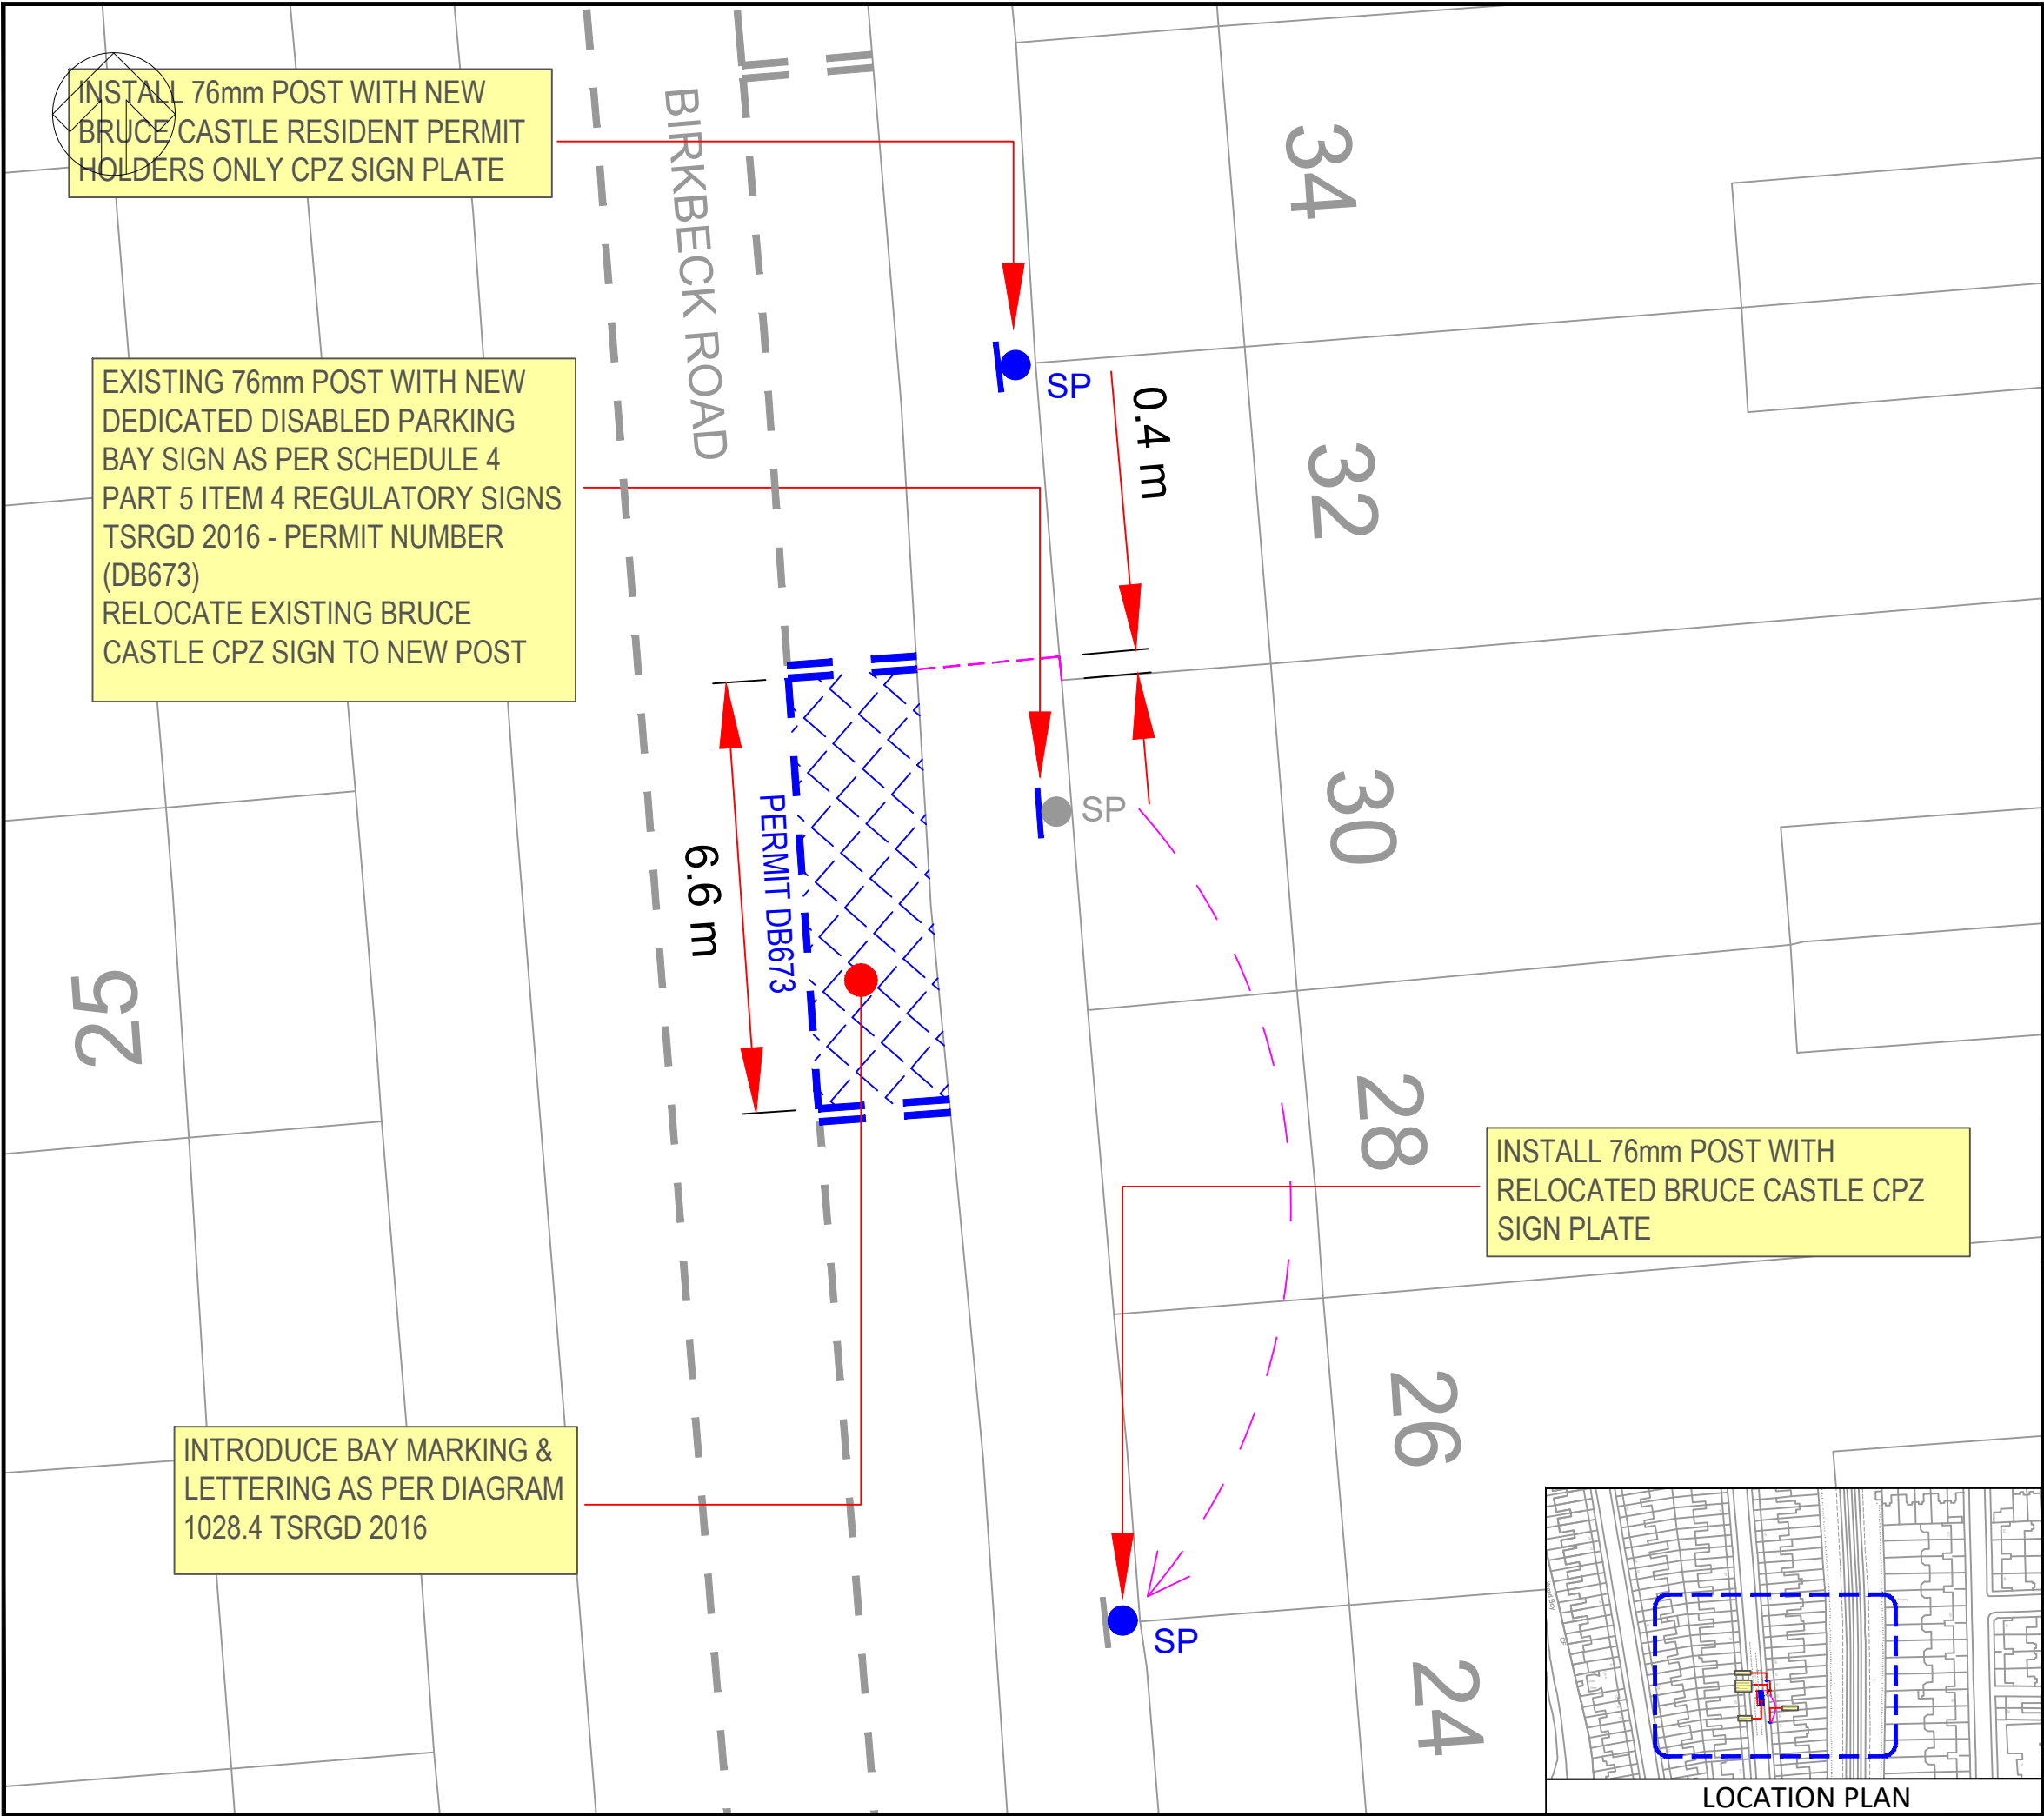

KEY / LEGEND

	EXISTING SINGLE YELLOW LINE
	EXISTING DOUBLE YELLOW LINE
	EXISTING LOADING RESTRICTIONS
	EXISTING PARKING BAYS
	EXISTING POST WITH SIGN
	NEW SINGLE YELLOW LINE
	NEW DOUBLE YELLOW LINE
	NEW KERB BLIP MARKINGS
	NEW PARKING BAY MARKINGS
	NEW DEDICATED DISABLED PARKING BAY
	NEW 76mm POST WITH SIGN
	REMOVE SINGLE YELLOW LINE
	REMOVE DOUBLE YELLOW LINE
	REMOVE KERB BLIP MARKINGS
	REMOVE PARKING BAY MARKINGS
	REMOVE 76mm POST WITH SIGN
	LAMP COLUMN WITH SIGN
	DROPPED KERB/CROSSOVER

P01	15/01/2024	JB	FIRST ISSUE	FF	FF
REV	DATE	BY	DESCRIPTION	CHK	APP

DRAWING STATUS:

A - FIT FOR CONSTRUCTION

First Floor, 3 Wellington Place, Leeds, LS1 4AP, UK
T+ 44 (0) 113 395 6200, F+ 44 (0) 113 395 6201
wsp.com

CLIENT:

LONDON BOROUGH OF HARINGEY

ARCHITECT:

N/A

PROJECT:


DEDICATED DISABLED PARKING BAYS
2025 BATCH 2

TITLE:

TMO & GENERAL ARRANGEMENT DRAWING
PROPOSED DEDICATED DISABLED PARKING BAY
BIRKBECK ROAD - SHEET 8 OF 19

SCALE @ A3:	CHECKED:	APPROVED:	
1:100(m)	FF		
PROJECT No:	DESIGNED:	DRAWN:	DATE:
1296	RJB	RJB	August 25
DRAWING No:	13-1296-DDPB-BATCH-2-GA		REV:
			P01

© WSP UK Ltd

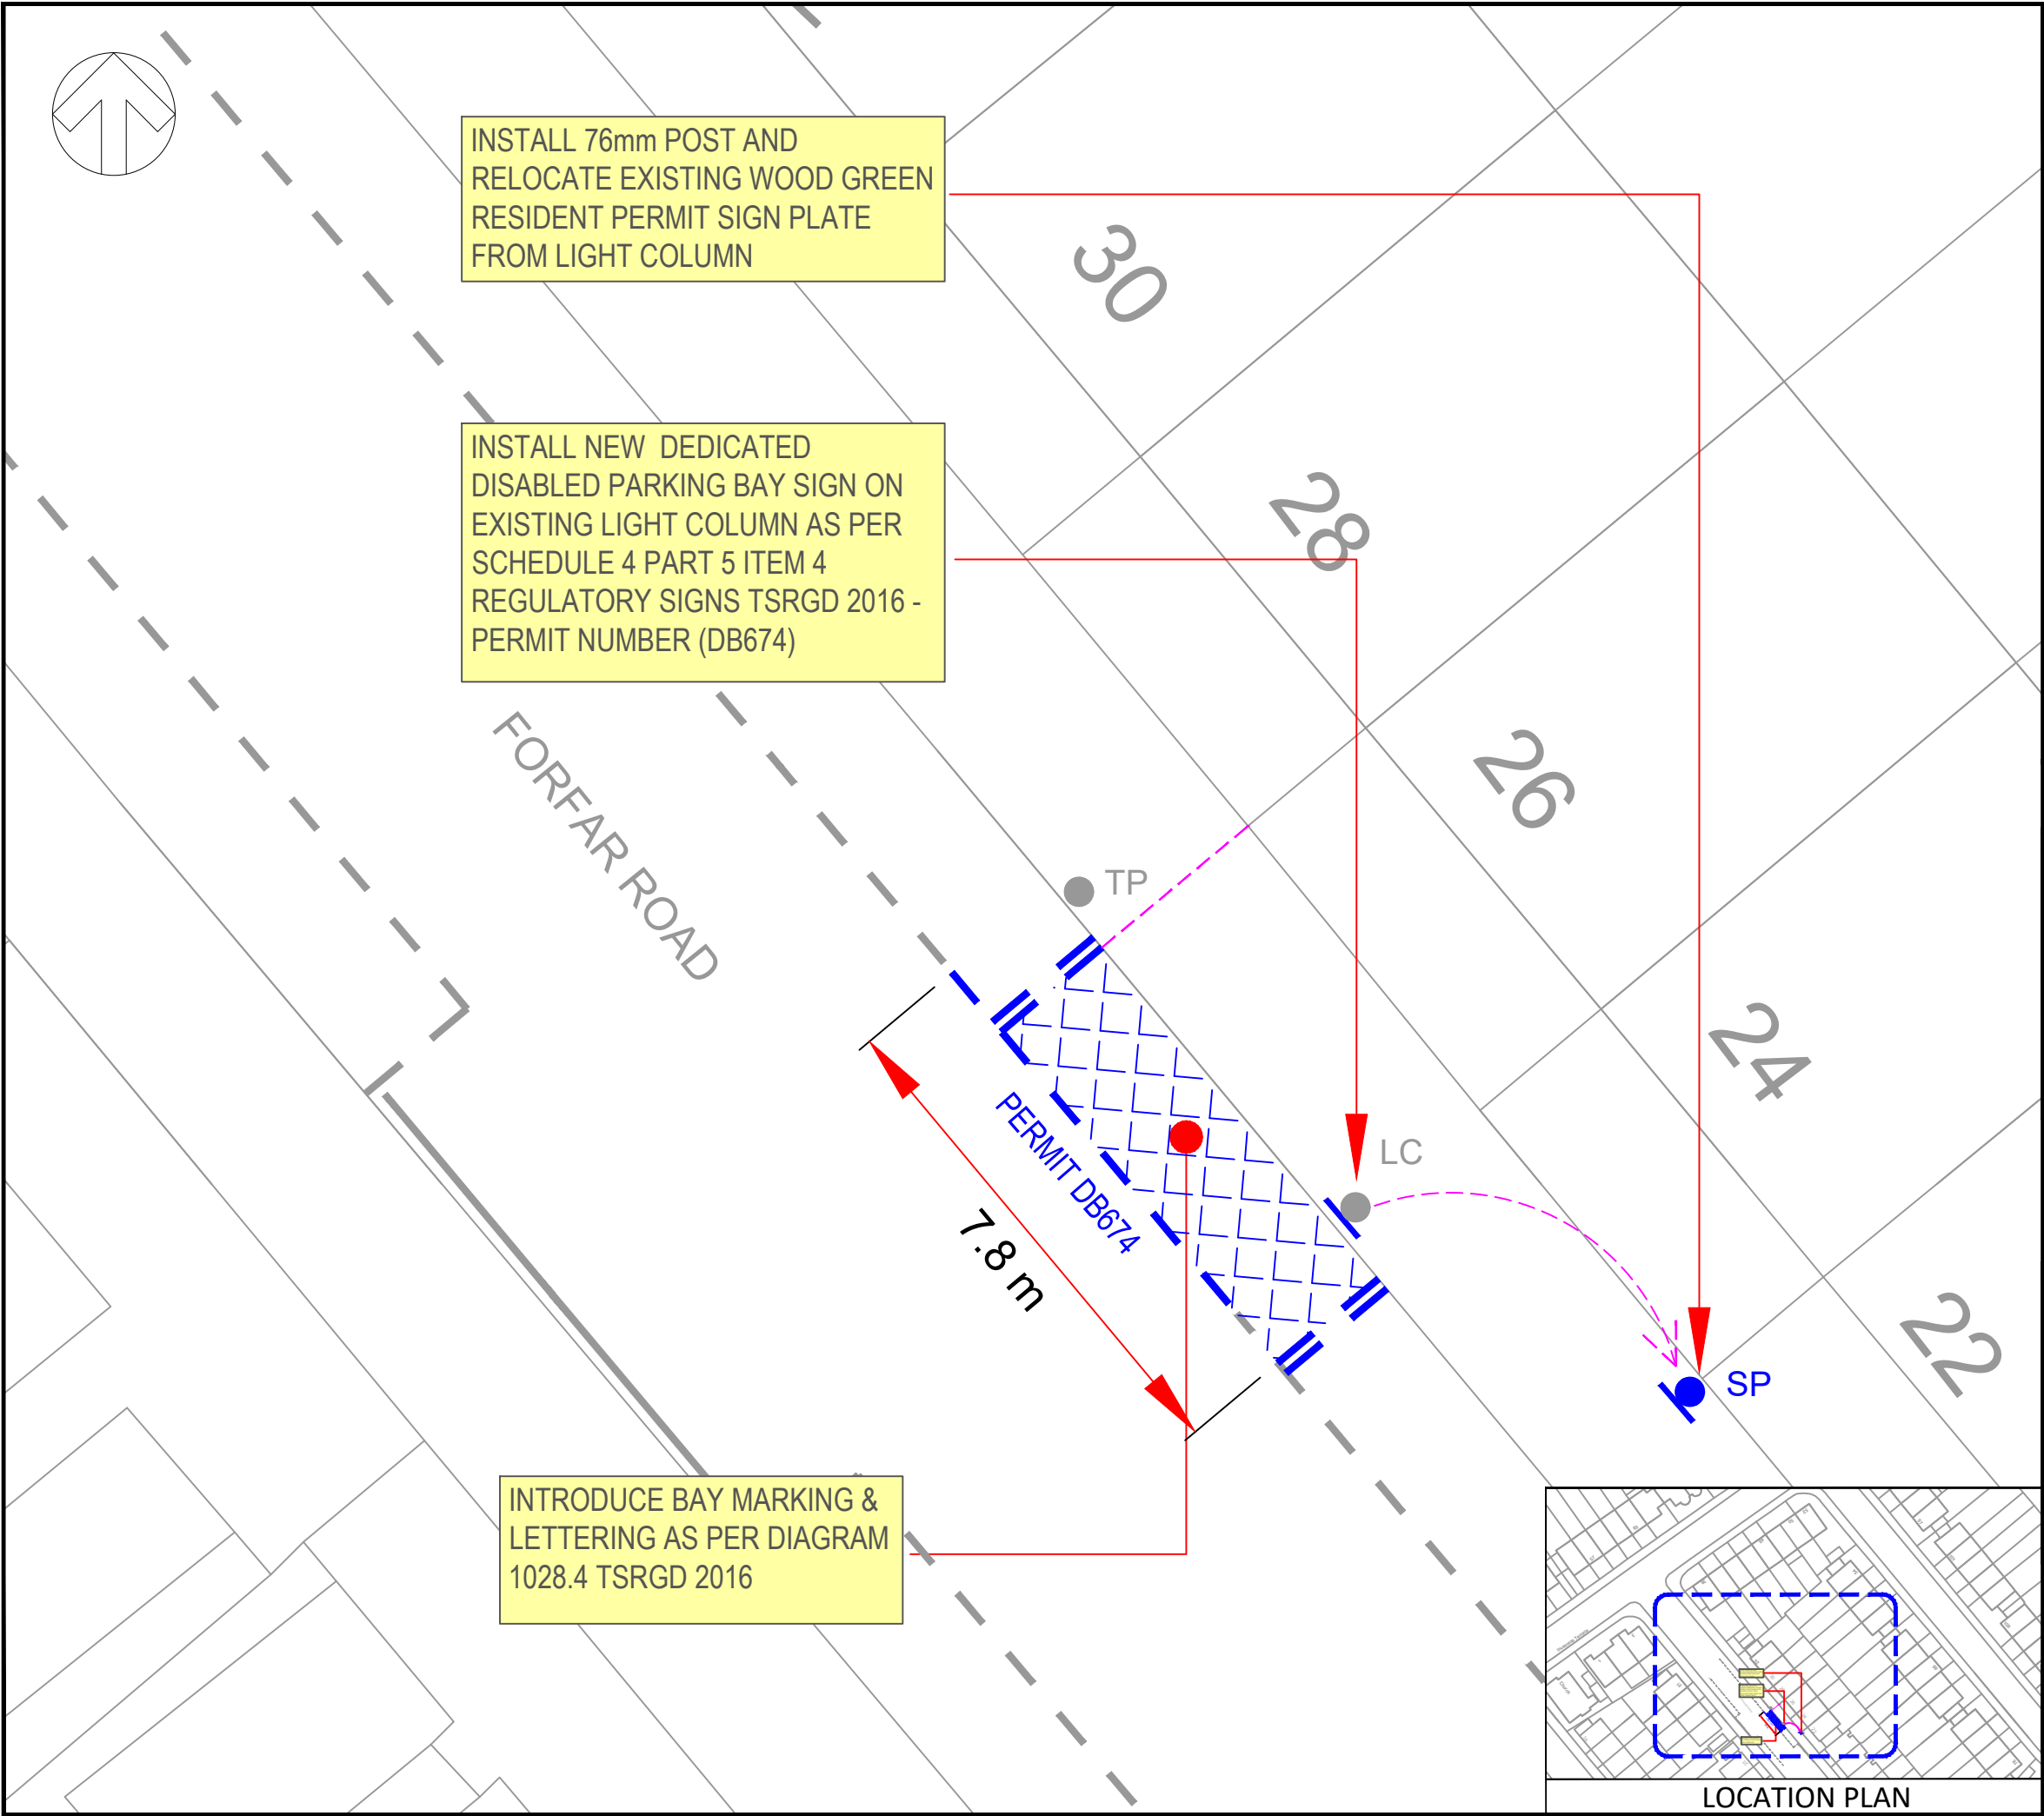

KEY / LEGEND

	EXISTING SINGLE YELLOW LINE
	EXISTING DOUBLE YELLOW LINE
	EXISTING LOADING RESTRICTIONS
	EXISTING PARKING BAYS
	EXISTING POST WITH SIGN
	NEW SINGLE YELLOW LINE
	NEW DOUBLE YELLOW LINE
	NEW KERB BLIP MARKINGS
	NEW PARKING BAY MARKINGS
	NEW DEDICATED DISABLED PARKING BAY
	NEW 76mm POST WITH SIGN
	REMOVE SINGLE YELLOW LINE
	REMOVE DOUBLE YELLOW LINE
	REMOVE KERB BLIP MARKINGS
	REMOVE PARKING BAY MARKINGS
	REMOVE 76mm POST WITH SIGN
	LAMP COLUMN WITH SIGN
	DROPPED KERB/CROSSOVER

P01	15/01/2024	JB	FIRST ISSUE	FF	FF
REV	DATE	BY	DESCRIPTION	CHK	APP

DRAWING STATUS:

A - FIT FOR CONSTRUCTION

First Floor, 3 Wellington Place, Leeds, LS1 4AP, UK
T+ 44 (0) 113 395 6200, F+ 44 (0) 113 395 6201
wsp.com

CLIENT:

LONDON BOROUGH OF HARINGEY

ARCHITECT:

N/A

PROJECT:

DEDICATED DISABLED PARKING BAYS
2025 BATCH 2


TITLE:

TMO & GENERAL ARRANGEMENT DRAWING
PROPOSED DEDICATED DISABLED PARKING BAY
FORFAR ROAD - SHEET 9 OF 19

SCALE @ A3:	CHECKED:	APPROVED:
1:100(m)	FF	
PROJECT No:	DESIGNED:	DRAWN:
1296	RJB	RJB
DRAWING No:	DATE:	
	August 25	
REV:		
P01		

LOCATION PLAN

© WSP UK Ltd

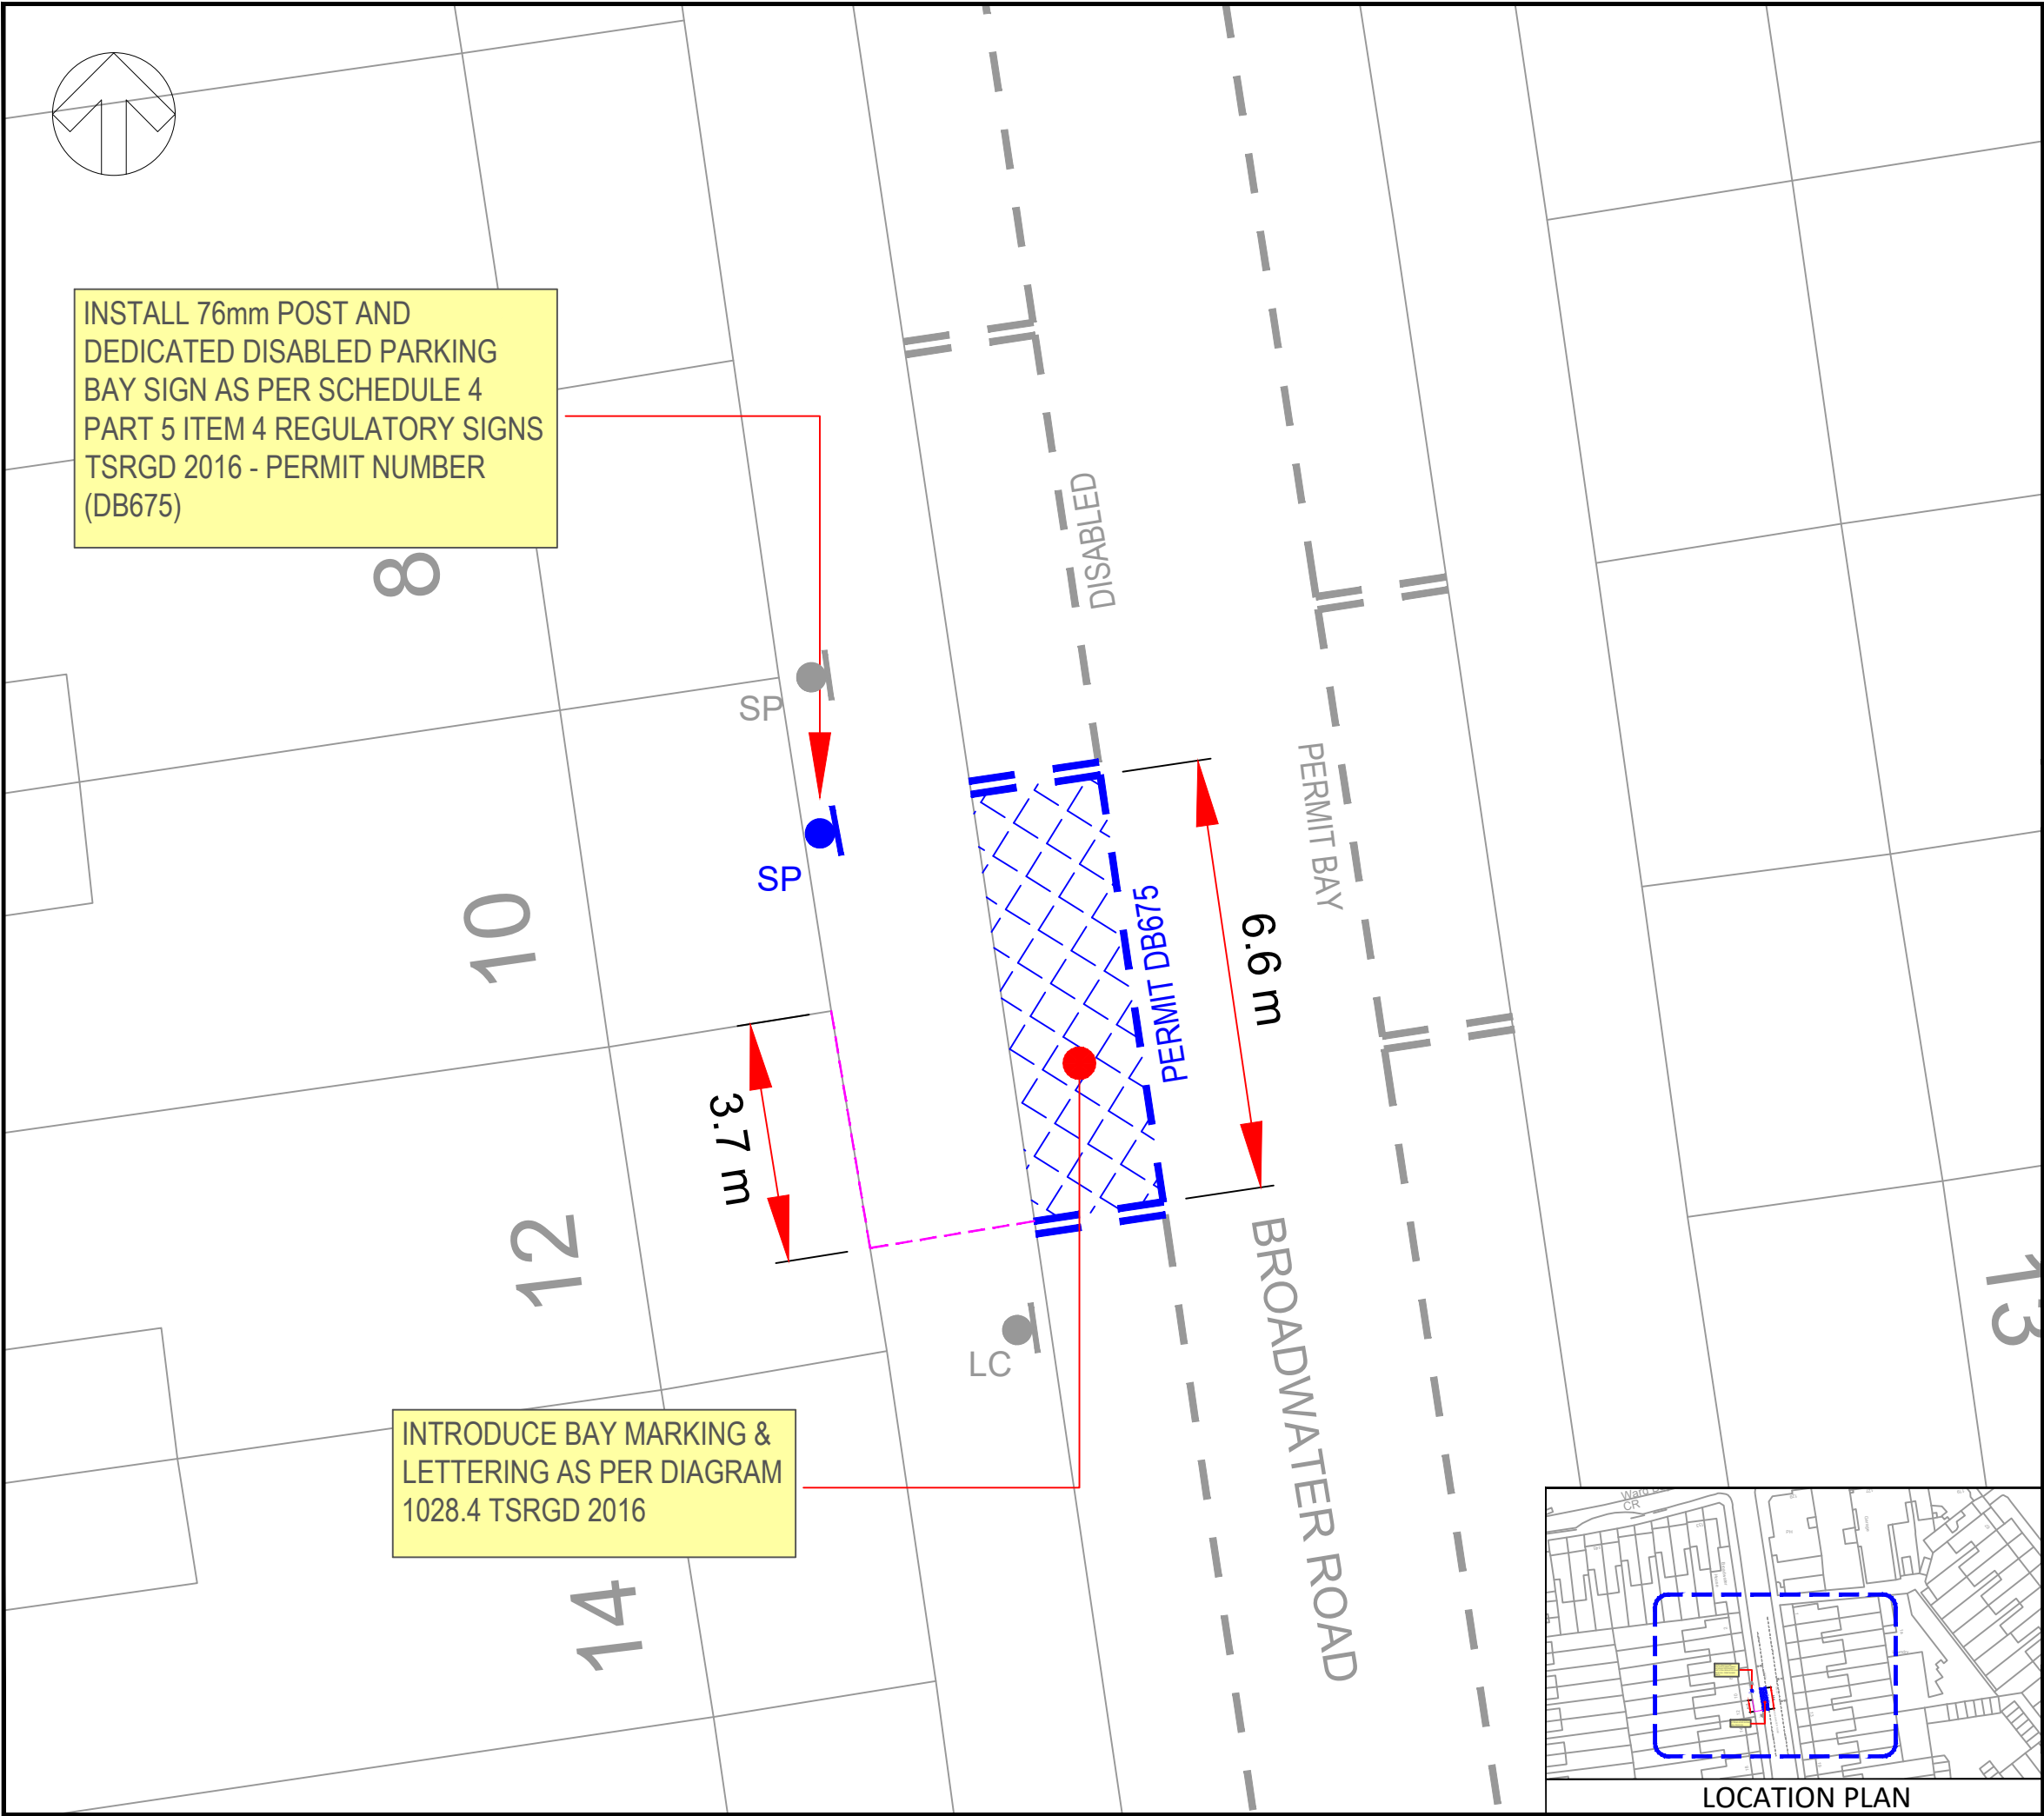

KEY / LEGEND

	EXISTING SINGLE YELLOW LINE
	EXISTING DOUBLE YELLOW LINE
	EXISTING LOADING RESTRICTIONS
	EXISTING PARKING BAYS
	EXISTING POST WITH SIGN
	NEW SINGLE YELLOW LINE
	NEW DOUBLE YELLOW LINE
	NEW KERB BLIP MARKINGS
	NEW PARKING BAY MARKINGS
	NEW DEDICATED DISABLED PARKING BAY
	NEW 76mm POST WITH SIGN
	REMOVE SINGLE YELLOW LINE
	REMOVE DOUBLE YELLOW LINE
	REMOVE KERB BLIP MARKINGS
	REMOVE PARKING BAY MARKINGS
	REMOVE 76mm POST WITH SIGN
	LAMP COLUMN WITH SIGN
	DROPPED KERB/CROSSOVER

P01	15/01/2024	JB	FIRST ISSUE	FF	FF
REV	DATE	BY	DESCRIPTION	CHK	APP

DRAWING STATUS:

A - FIT FOR CONSTRUCTION

First Floor, 3 Wellington Place, Leeds, LS1 4AP, UK
T+ 44 (0) 113 395 6200, F+ 44 (0) 113 395 6201
wsp.com

CLIENT:

LONDON BOROUGH OF HARINGEY

ARCHITECT:

N/A

PROJECT:

DEDICATED DISABLED PARKING BAYS
2025 BATCH 2


TITLE:

TMO & GENERAL ARRANGEMENT DRAWING
PROPOSED DEDICATED DISABLED PARKING BAY
BROADWATER ROAD - SHEET 10 OF 19

SCALE @ A3:	CHECKED:	APPROVED:
1:100(m)	FF	
PROJECT No:	DESIGNED:	DRAWN:
1296	RJB	RJB
DRAWING No:	DATE:	REV:
13-1296-DDPB-BATCH-2-GA	August 25	P01

LOCATION PLAN

© WSP UK Ltd

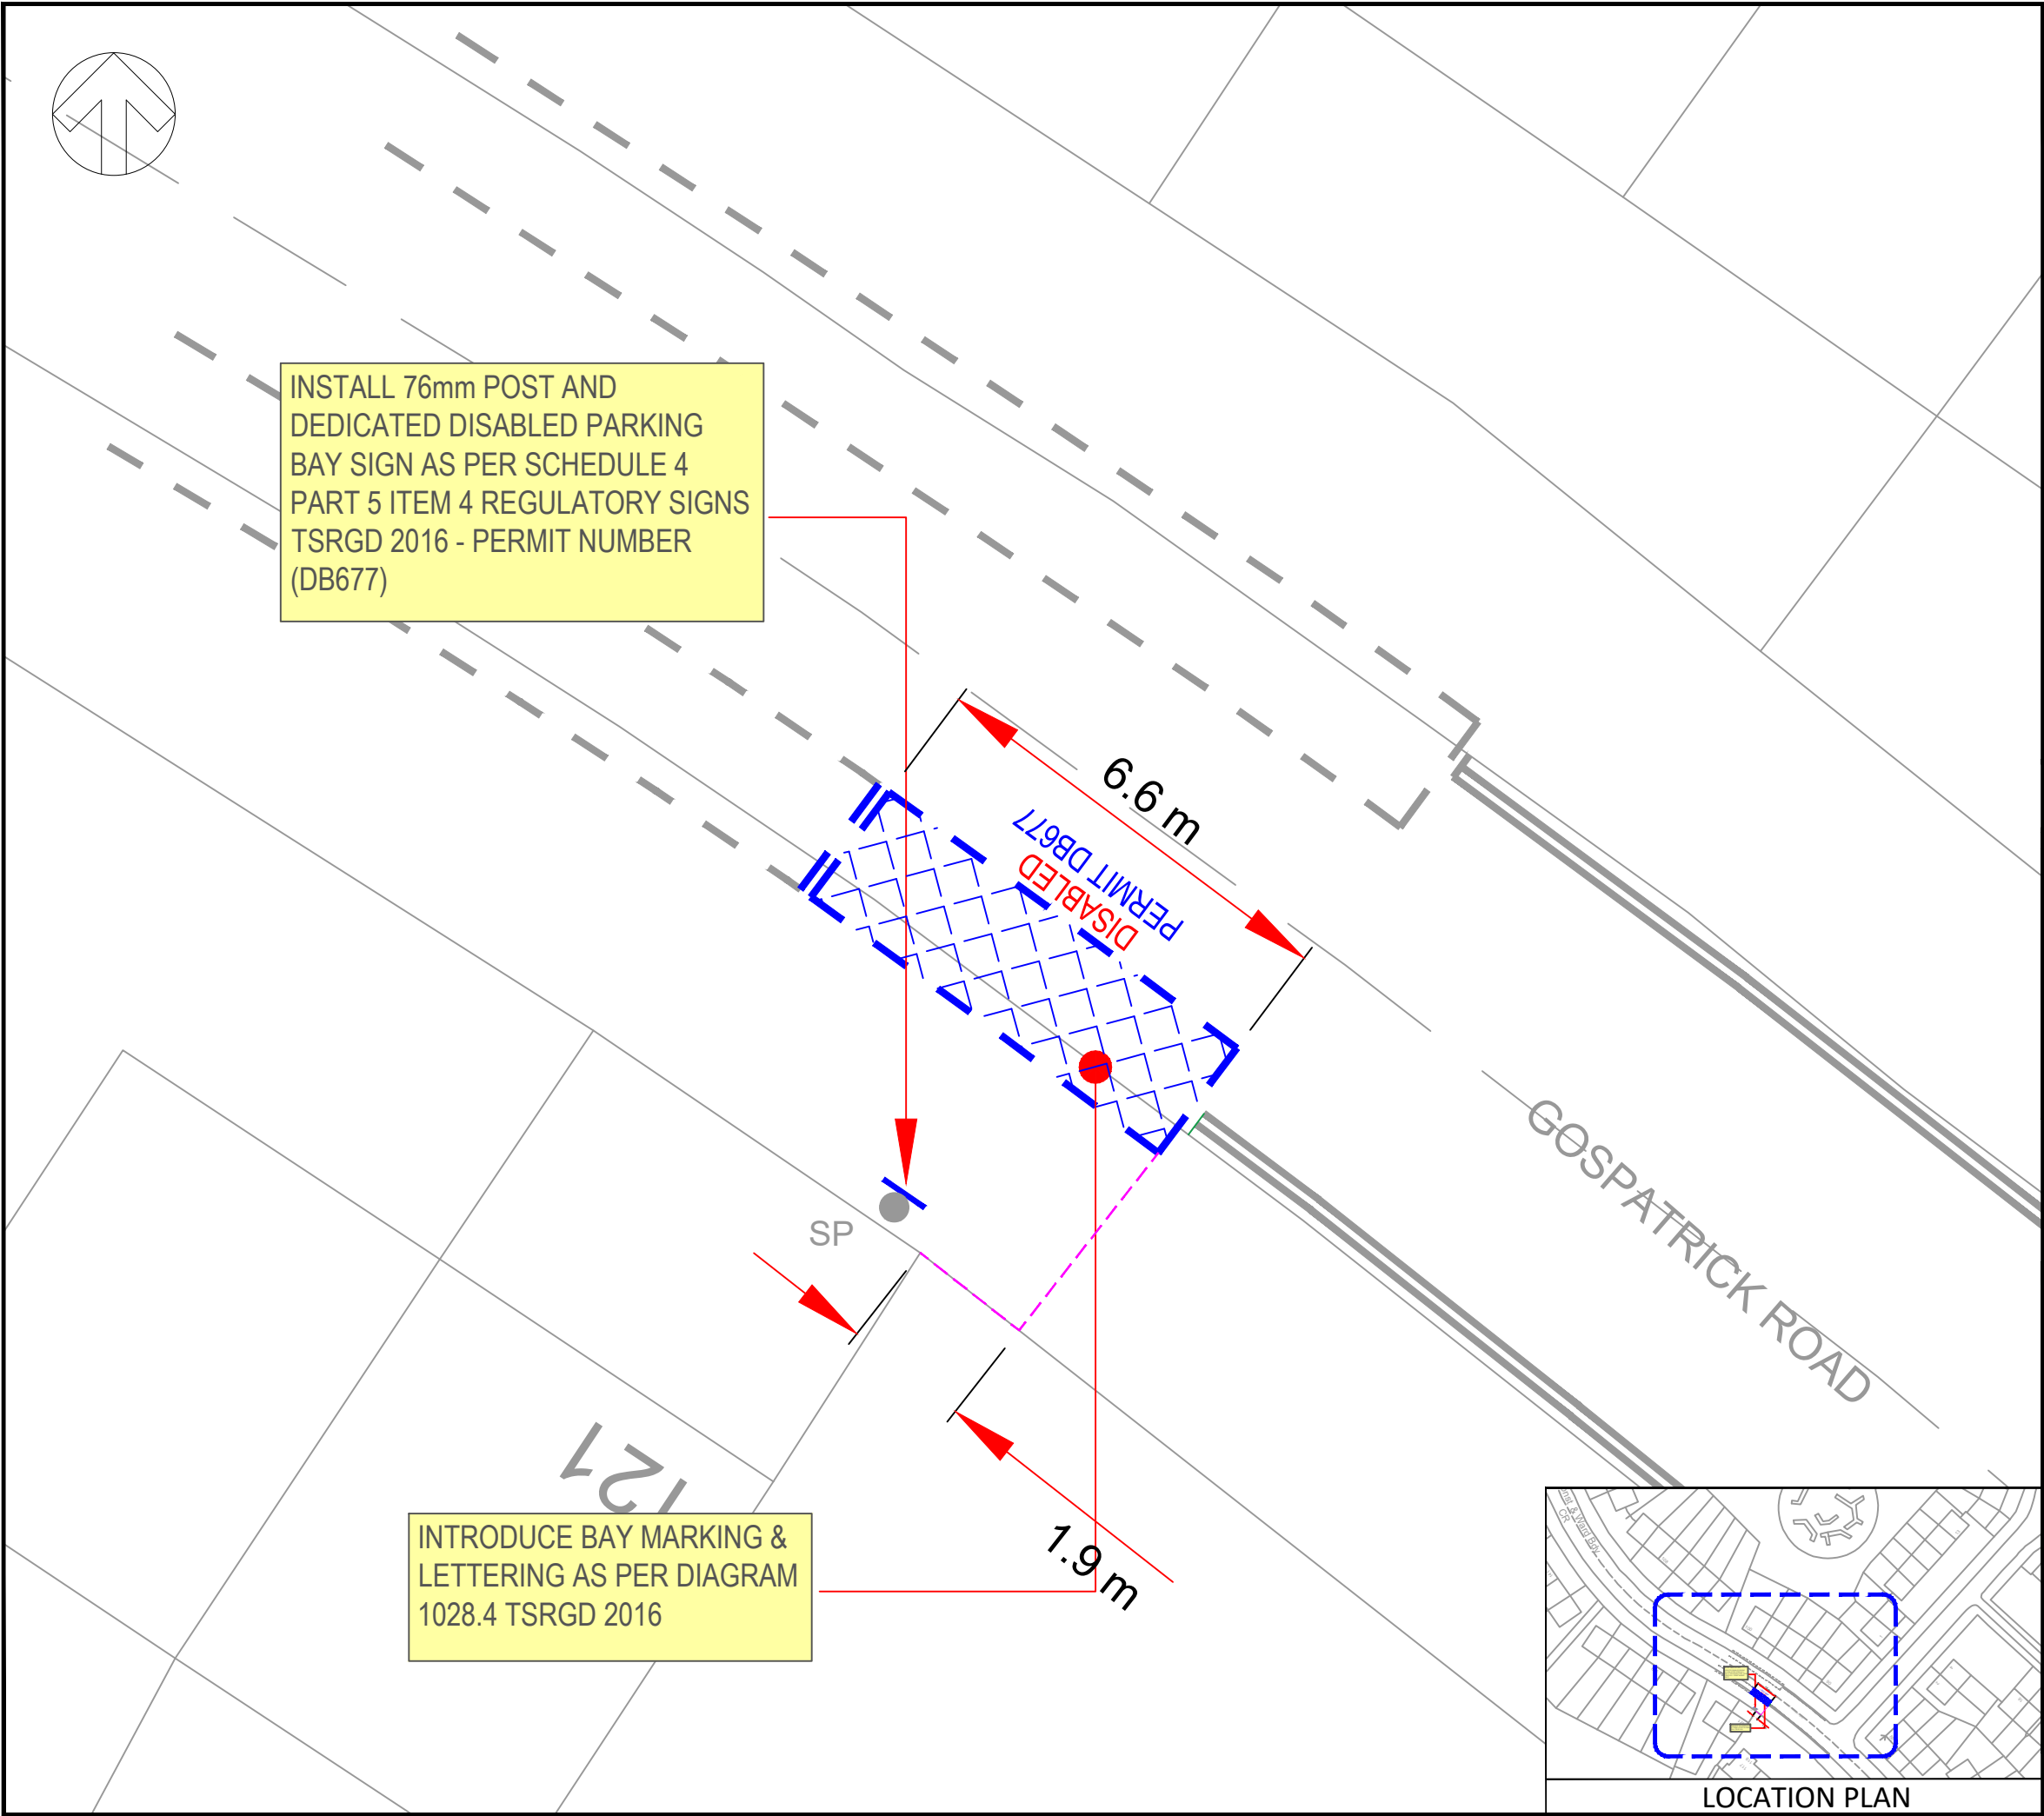

KEY / LEGEND

	EXISTING SINGLE YELLOW LINE
	EXISTING DOUBLE YELLOW LINE
	EXISTING LOADING RESTRICTIONS
	EXISTING PARKING BAYS
	EXISTING POST WITH SIGN
	NEW SINGLE YELLOW LINE
	NEW DOUBLE YELLOW LINE
	NEW KERB BLIP MARKINGS
	NEW PARKING BAY MARKINGS
	NEW DEDICATED DISABLED PARKING BAY
	NEW 76mm POST WITH SIGN
	REMOVE SINGLE YELLOW LINE
	REMOVE DOUBLE YELLOW LINE
	REMOVE KERB BLIP MARKINGS
	REMOVE PARKING BAY MARKINGS
	REMOVE 76mm POST WITH SIGN
	LAMP COLUMN WITH SIGN
	DROPPED KERB/CROSSOVER

P01	15/01/2024	JB	FIRST ISSUE	FF	FF
REV	DATE	BY	DESCRIPTION	CHK	APP

DRAWING STATUS:

A - FIT FOR CONSTRUCTION

First Floor, 3 Wellington Place, Leeds, LS1 4AP, UK
T+ 44 (0) 113 395 6200, F+ 44 (0) 113 395 6201
wsp.com

CLIENT:

LONDON BOROUGH OF HARINGEY

ARCHITECT:

N/A

PROJECT:


DEDICATED DISABLED PARKING BAYS
2025 BATCH 2


TITLE:

TMO & GENERAL ARRANGEMENT DRAWING
PROPOSED DEDICATED DISABLED PARKING BAY
GOSPATRICK ROAD- SHEET 12 OF 19

SCALE @ A3:	CHECKED:	APPROVED:	
1:100(m)	FF		
PROJECT No:	DESIGNED:	DRAWN:	DATE:
1296	RJB	RJB	August 25
DRAWING No:	13-1296-DDPB-BATCH-2-GA		REV:
			P01

© WSP UK Ltd

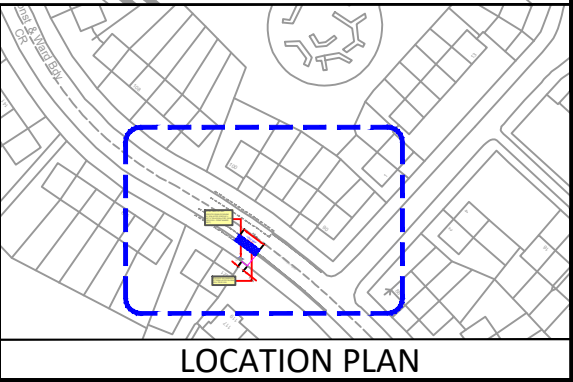

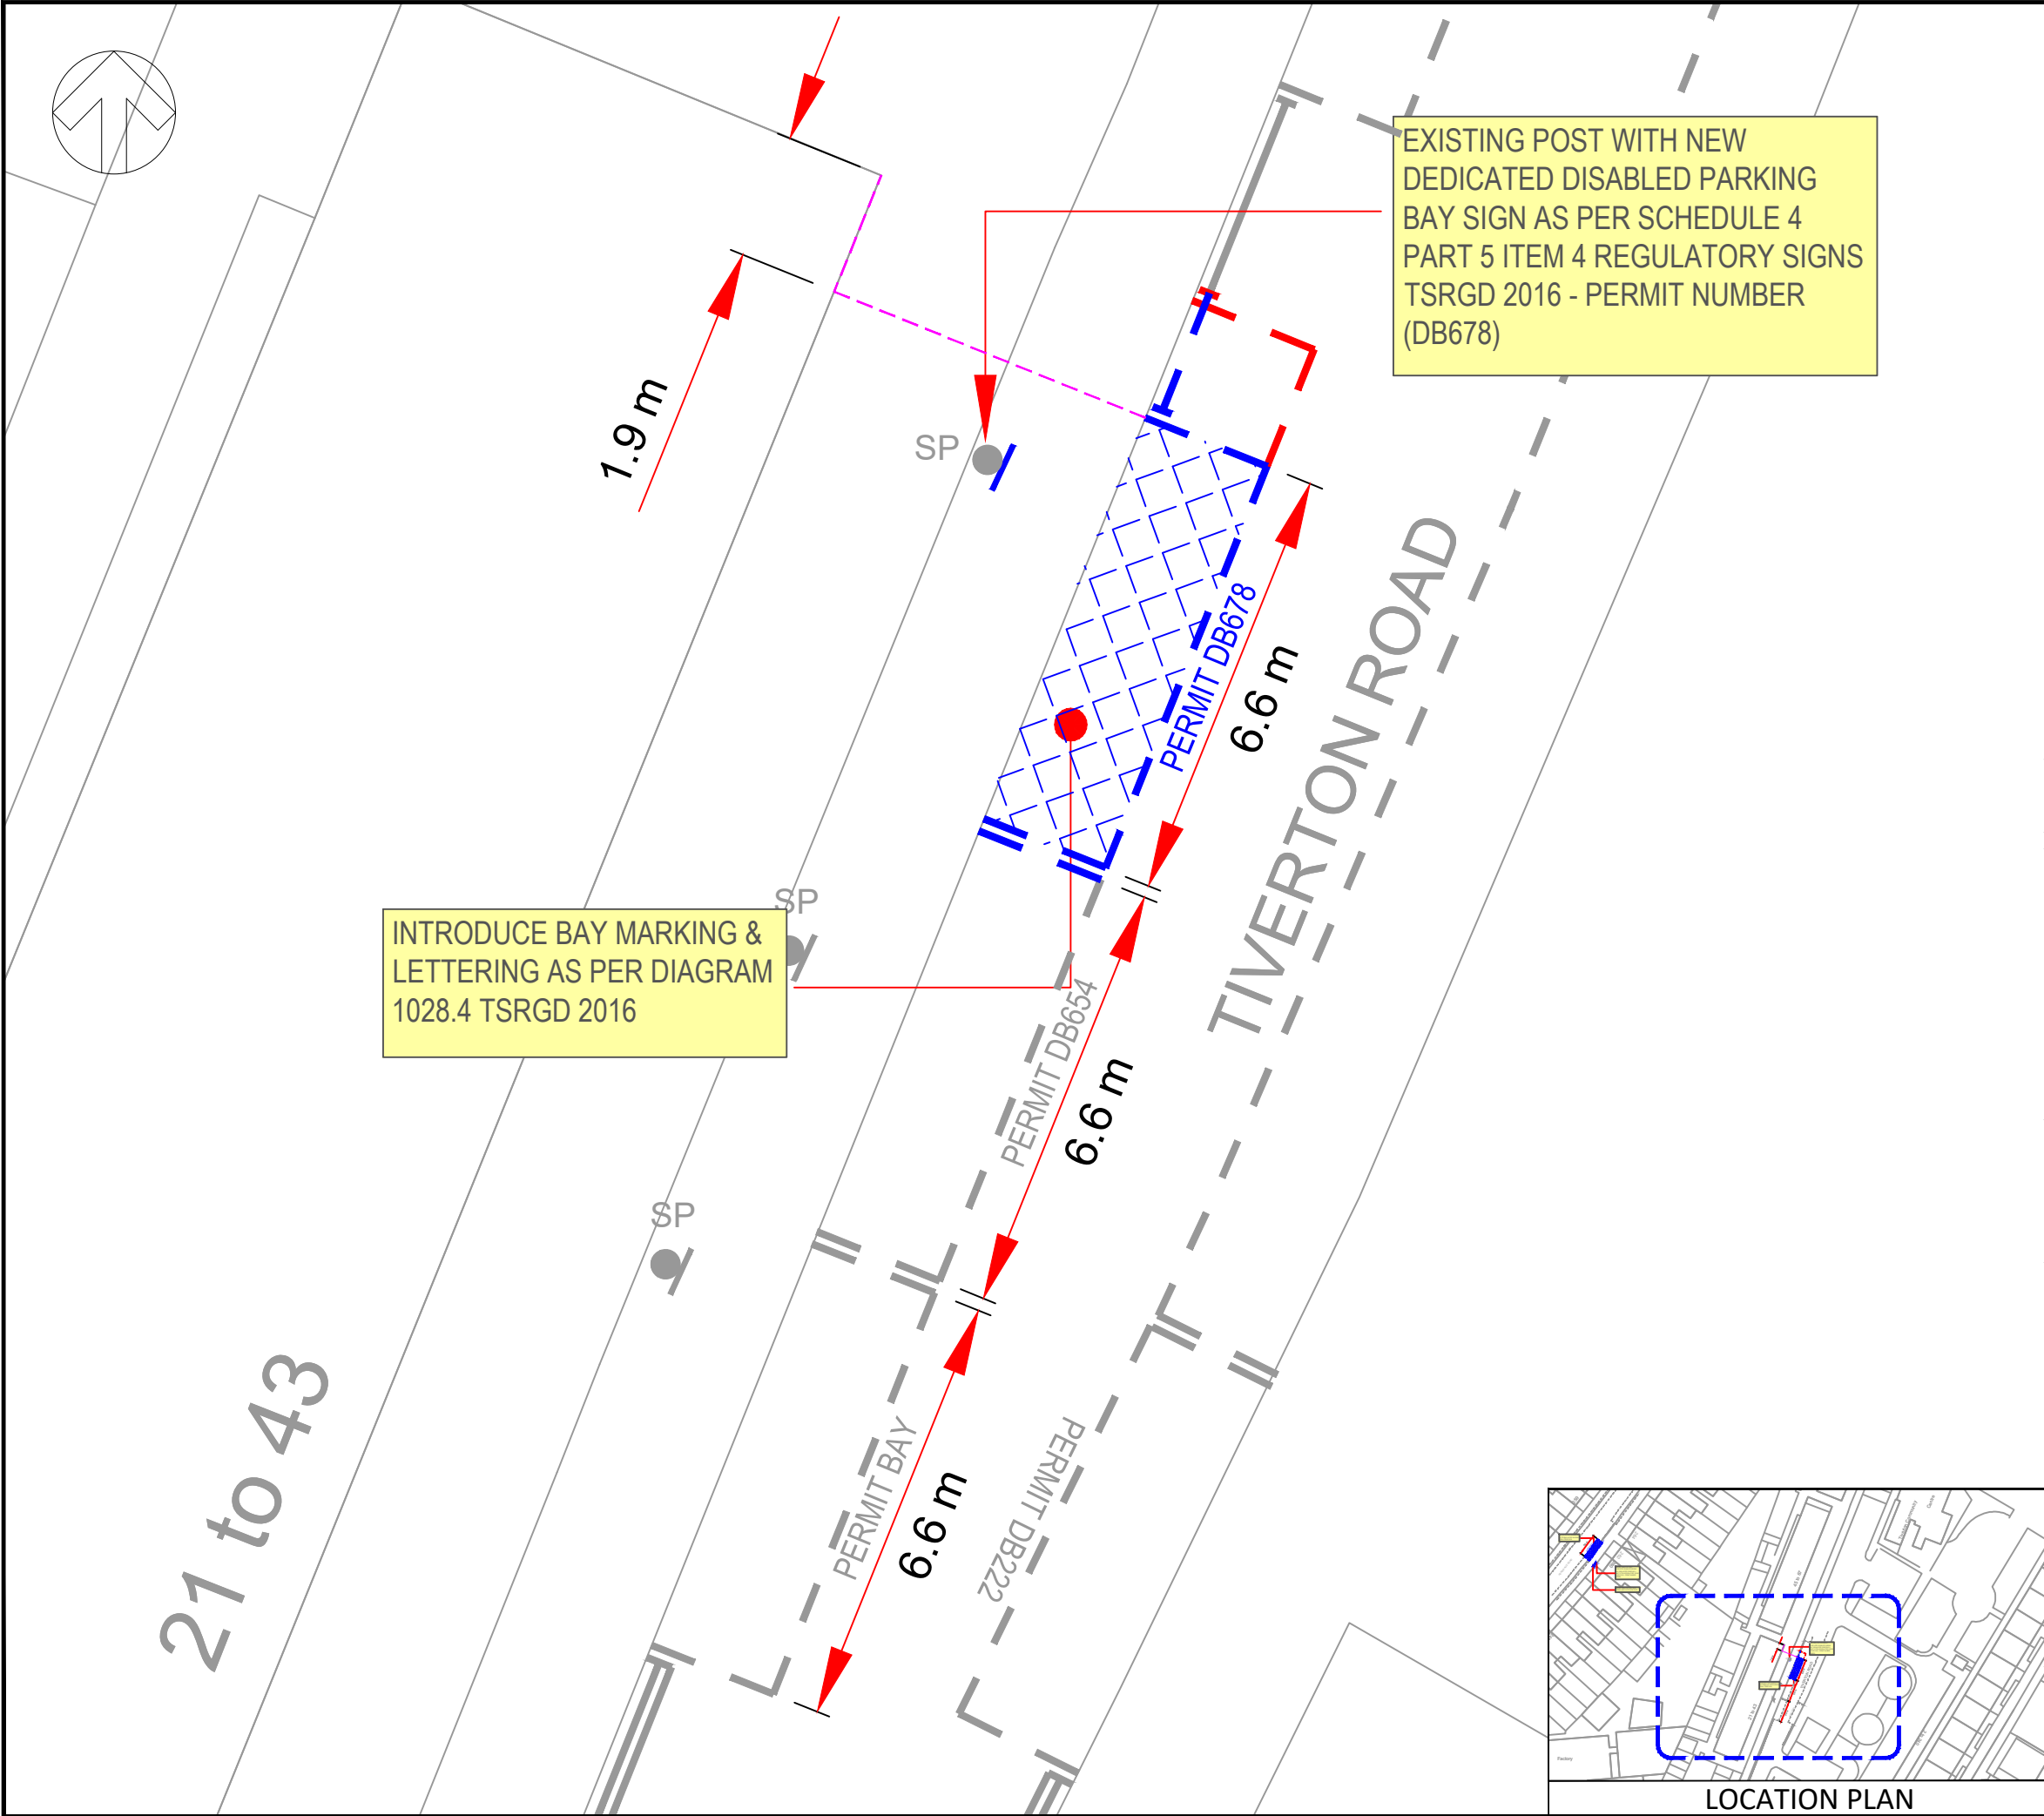

KEY / LEGEND

	EXISTING SINGLE YELLOW LINE
	EXISTING DOUBLE YELLOW LINE
	EXISTING LOADING RESTRICTIONS
	EXISTING PARKING BAYS
	EXISTING POST WITH SIGN
	NEW SINGLE YELLOW LINE
	NEW DOUBLE YELLOW LINE
	NEW KERB BLIP MARKINGS
	NEW PARKING BAY MARKINGS
	NEW DEDICATED DISABLED PARKING BAY
	NEW 76mm POST WITH SIGN
	REMOVE SINGLE YELLOW LINE
	REMOVE DOUBLE YELLOW LINE
	REMOVE KERB BLIP MARKINGS
	REMOVE PARKING BAY MARKINGS
	REMOVE 76mm POST WITH SIGN
	LAMP COLUMN WITH SIGN
	DROPPED KERB/CROSSOVER

P01	15/01/2024	JB	FIRST ISSUE	FF	FF
REV	DATE	BY	DESCRIPTION	CHK	APP

DRAWING STATUS:

A - FIT FOR CONSTRUCTION

First Floor, 3 Wellington Place, Leeds, LS1 4AP, UK
T+ 44 (0) 113 395 6200, F+ 44 (0) 113 395 6201
wsp.com

CLIENT:

LONDON BOROUGH OF HARINGEY

ARCHITECT:

N/A

PROJECT:


DEDICATED DISABLED PARKING BAYS
2025 BATCH 2


TITLE:

TMO & GENERAL ARRANGEMENT DRAWING
PROPOSED DEDICATED DISABLED PARKING BAY
TIVERTON ROAD- SHEET 13 OF 19

SCALE @ A3:	CHECKED:	APPROVED:	
1:100(m)	FF		
PROJECT No:	DESIGNED:	DRAWN:	DATE:
1296	RJB	RJB	August 25
DRAWING No:	13-1296-DDPB-BATCH-2-GA		REV:
			P01

© WSP UK Ltd

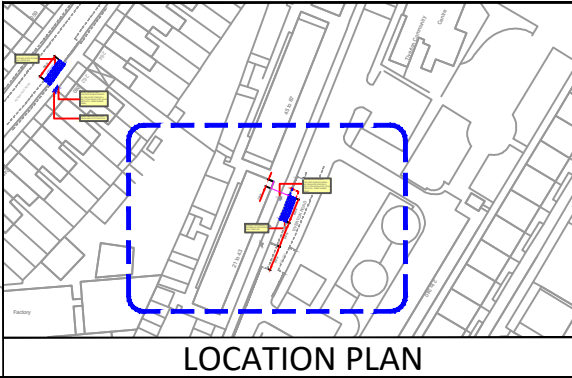

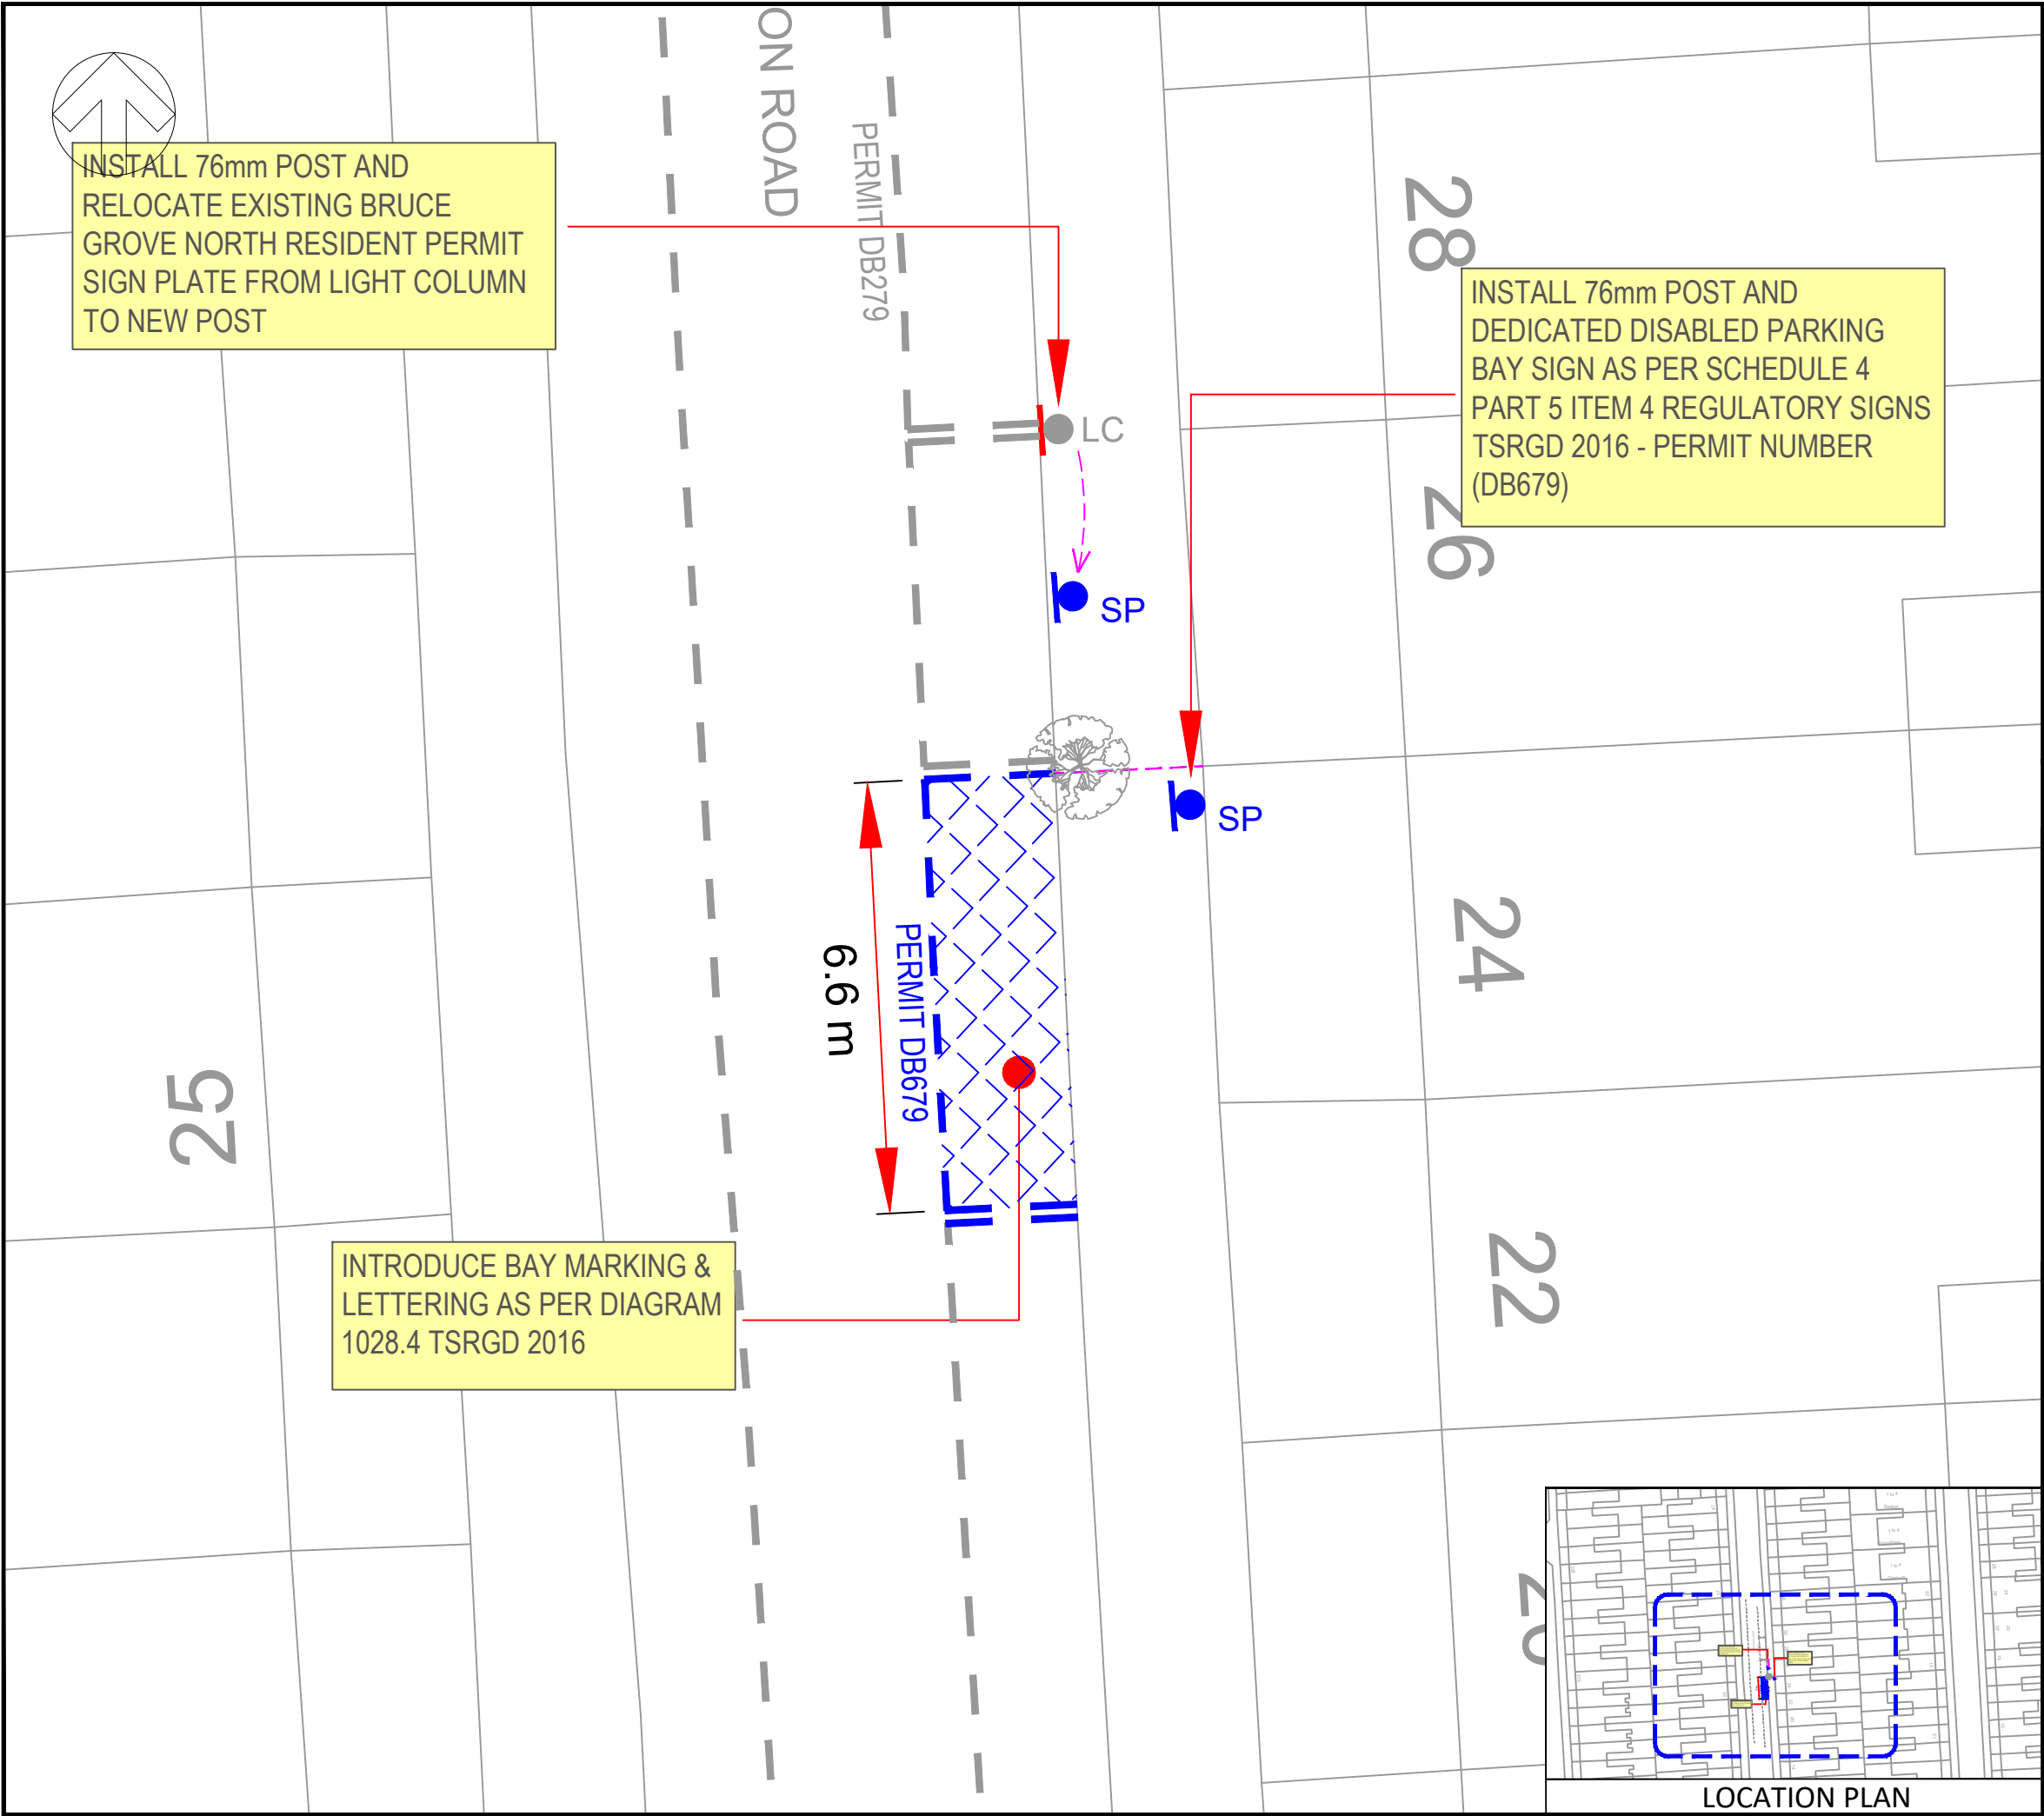

KEY / LEGEND

	EXISTING SINGLE YELLOW LINE
	EXISTING DOUBLE YELLOW LINE
	EXISTING LOADING RESTRICTIONS
	EXISTING PARKING BAYS
	EXISTING POST WITH SIGN
	NEW SINGLE YELLOW LINE
	NEW DOUBLE YELLOW LINE
	NEW KERB BLIP MARKINGS
	NEW PARKING BAY MARKINGS
	NEW DEDICATED DISABLED PARKING BAY
	NEW 76mm POST WITH SIGN
	REMOVE SINGLE YELLOW LINE
	REMOVE DOUBLE YELLOW LINE
	REMOVE KERB BLIP MARKINGS
	REMOVE PARKING BAY MARKINGS
	REMOVE 76mm POST WITH SIGN
	LAMP COLUMN WITH SIGN
	DROPPED KERB/CROSSOVER

P01	15/01/2024	JB	FIRST ISSUE	FF	FF
REV	DATE	BY	DESCRIPTION	CHK	APP

DRAWING STATUS:

A - FIT FOR CONSTRUCTION

First Floor, 3 Wellington Place, Leeds, LS1 4AP, UK
T+ 44 (0) 113 395 6200, F+ 44 (0) 113 395 6201
wsp.com

CLIENT:

LONDON BOROUGH OF HARINGEY

ARCHITECT:

N/A

PROJECT:


DEDICATED DISABLED PARKING BAYS
2025 BATCH 2

TITLE:


TMO & GENERAL ARRANGEMENT DRAWING
PROPOSED DEDICATED DISABLED PARKING BAY
DRAYTON ROAD- SHEET 14 OF 19

SCALE @ A3:	CHECKED:	APPROVED:	
1:100(m)	FF		
PROJECT No:	DESIGNED:	DRAWN:	DATE:
1296	RJB	RJB	August 25
DRAWING No:	13-1296-DDPB-BATCH-2-GA		REV:
			P01

© WSP UK Ltd

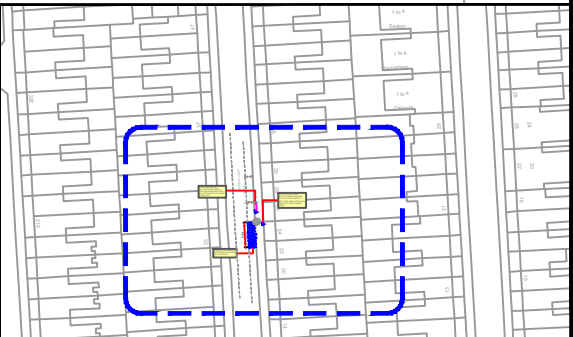

LOCATION PLAN

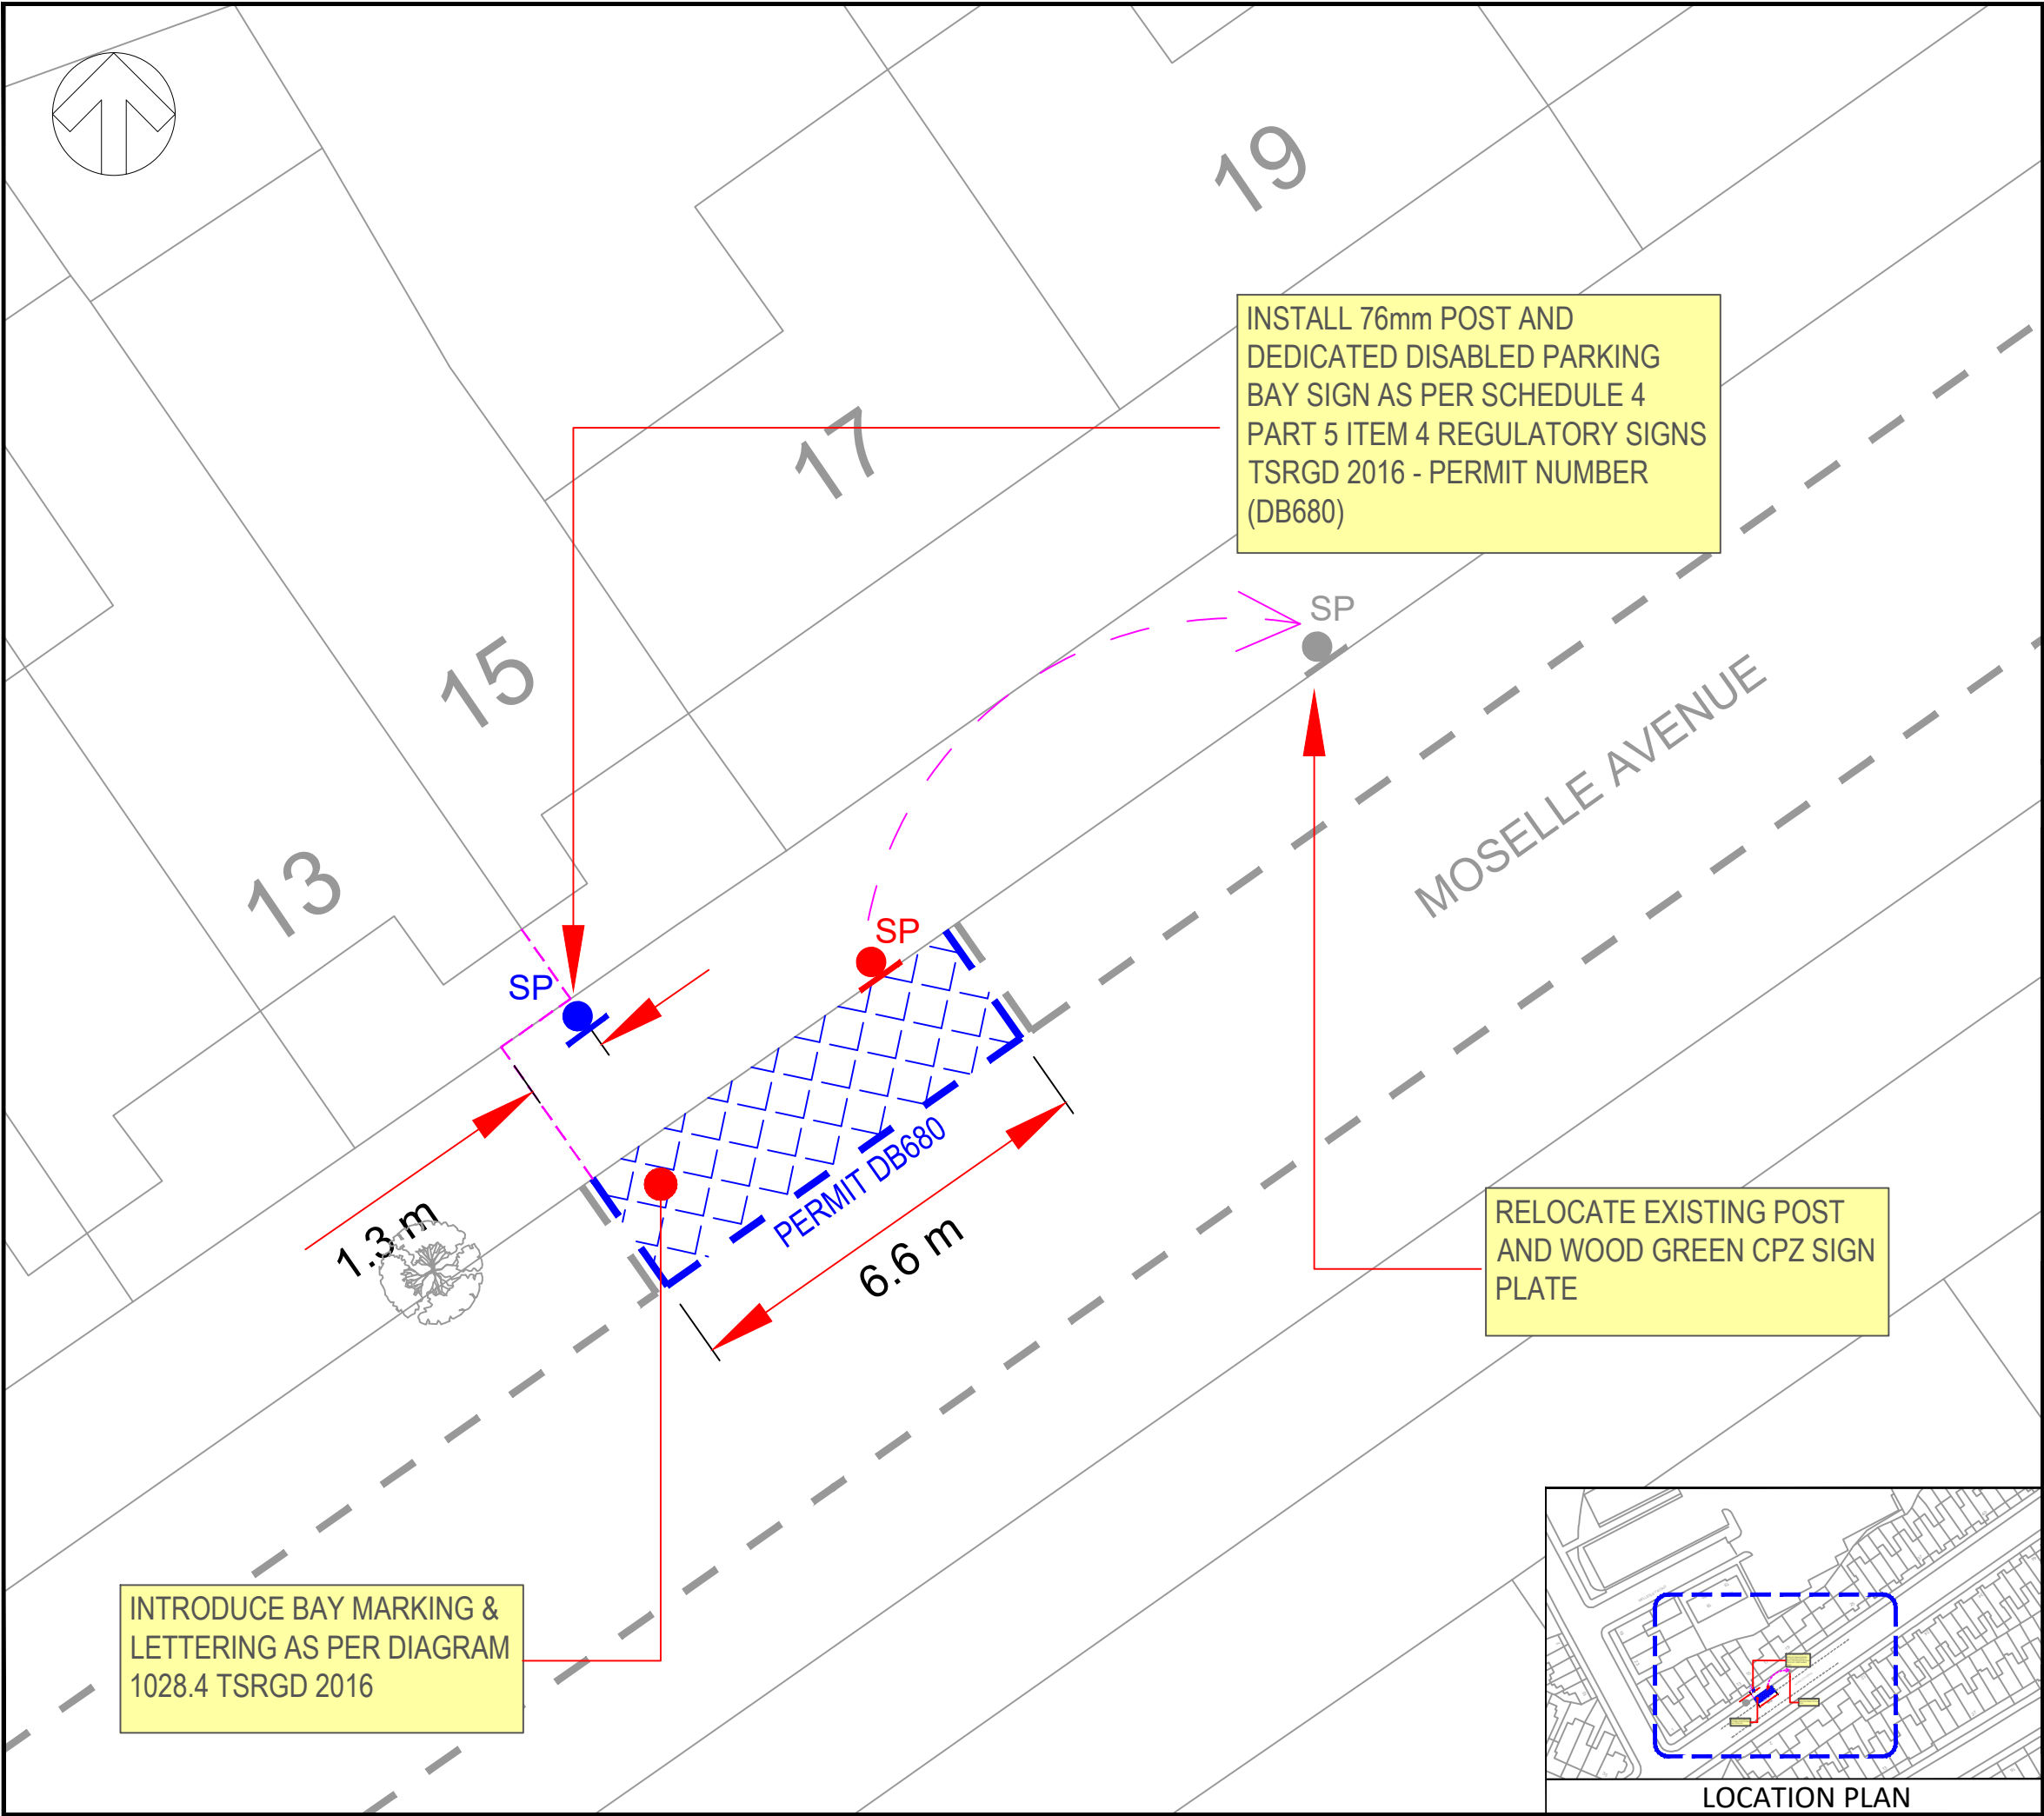

KEY / LEGEND

	EXISTING SINGLE YELLOW LINE
	EXISTING DOUBLE YELLOW LINE
	EXISTING LOADING RESTRICTIONS
	EXISTING PARKING BAYS
	EXISTING POST WITH SIGN
	NEW SINGLE YELLOW LINE
	NEW DOUBLE YELLOW LINE
	NEW KERB BLIP MARKINGS
	NEW PARKING BAY MARKINGS
	NEW DEDICATED DISABLED PARKING BAY
	NEW 76mm POST WITH SIGN
	REMOVE SINGLE YELLOW LINE
	REMOVE DOUBLE YELLOW LINE
	REMOVE KERB BLIP MARKINGS
	REMOVE PARKING BAY MARKINGS
	REMOVE 76mm POST WITH SIGN
	LAMP COLUMN WITH SIGN
	DROPPED KERB/CROSSOVER

P01	15/01/2024	JB	FIRST ISSUE	FF	FF
REV	DATE	BY	DESCRIPTION	CHK	APP

DRAWING STATUS: A - FIT FOR CONSTRUCTION

First Floor, 3 Wellington Place, Leeds, LS1 4AP, UK
T+ 44 (0) 113 395 6200, F+ 44 (0) 113 395 6201
wsp.com

CLIENT: LONDON BOROUGH OF HARINGEY


ARCHITECT: N/A


PROJECT: DEDICATED DISABLED PARKING BAYS 2025 BATCH 2

TITLE: TMO & GENERAL ARRANGEMENT DRAWING
PROPOSED DEDICATED DISABLED PARKING BAY
MOSELLE AVENUE - SHEET 15 OF 19

SCALE @ A3: 1:100(m)	CHECKED: FF	APPROVED:
PROJECT No: 1296	DESIGNED: RJB	DRAWN: RJB
DRAWING No: 13-1296-DDPB-BATCH-2-GA		DATE: August 25
REV: P01		

© WSP UK Ltd

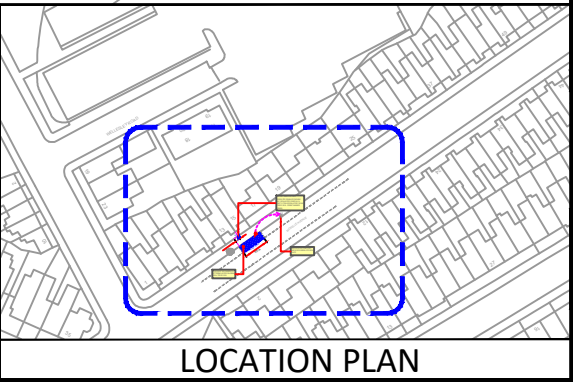

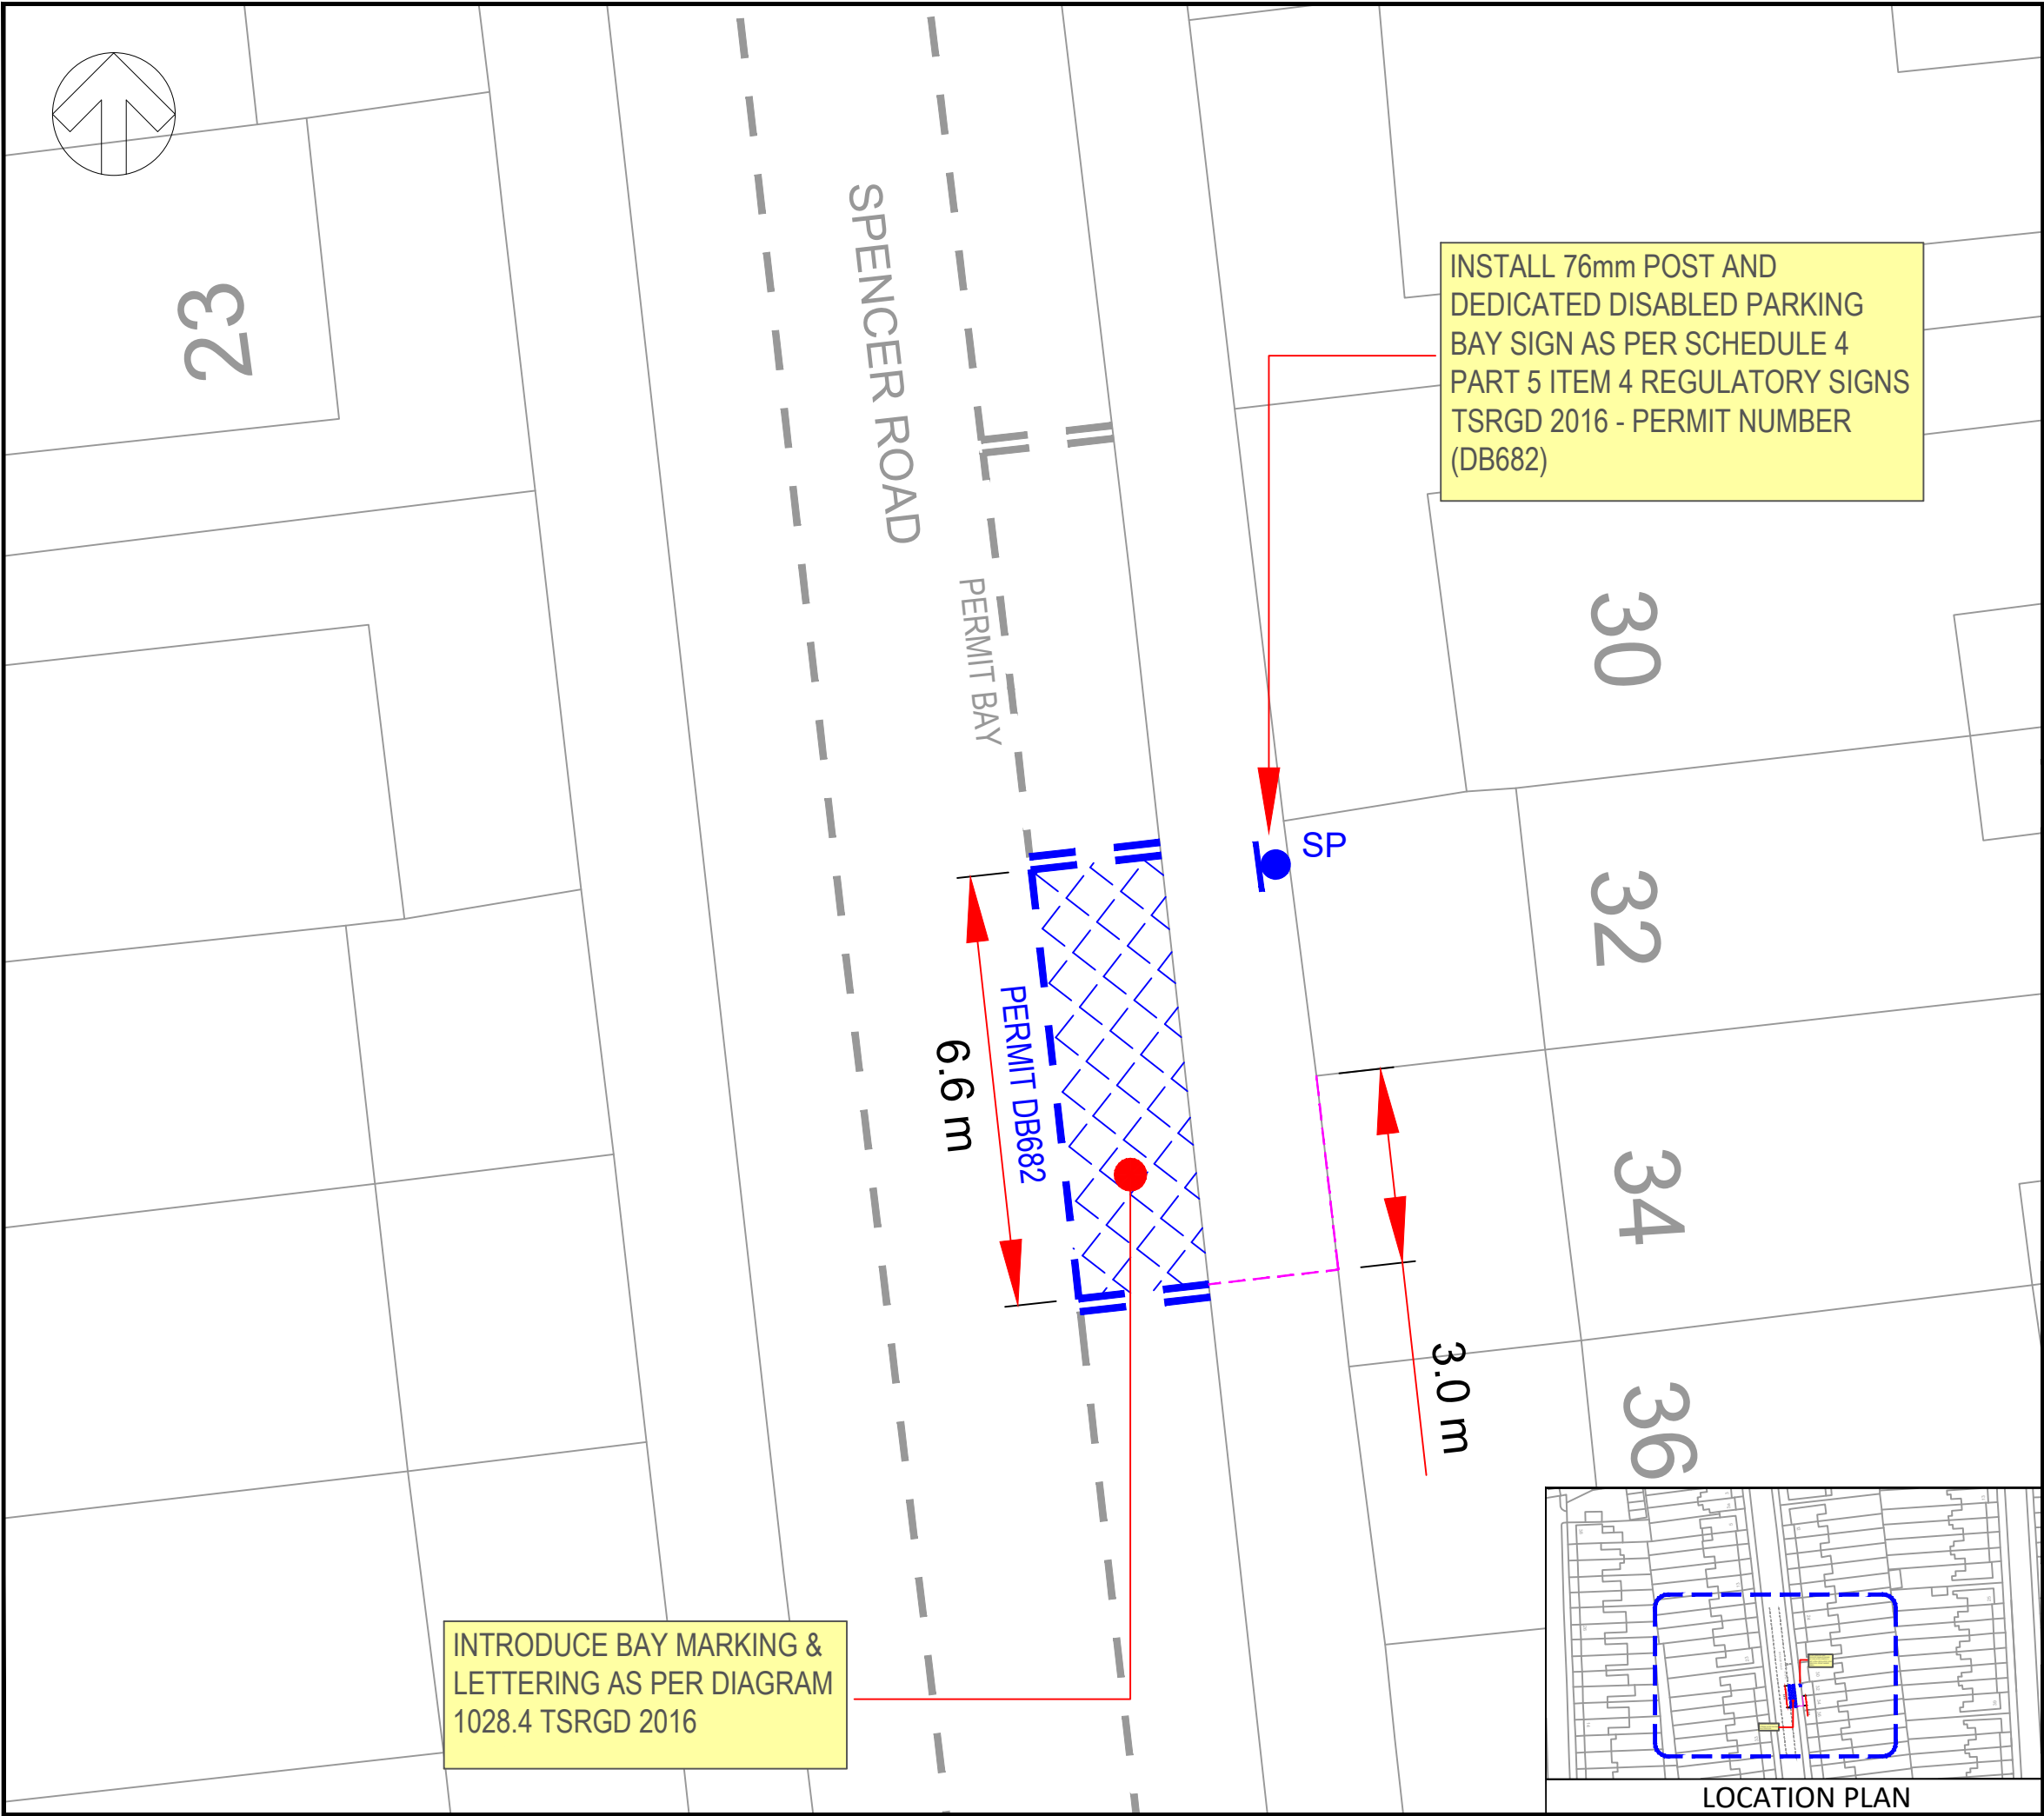

KEY / LEGEND

	EXISTING SINGLE YELLOW LINE
	EXISTING DOUBLE YELLOW LINE
	EXISTING LOADING RESTRICTIONS
	EXISTING PARKING BAYS
	EXISTING POST WITH SIGN
	NEW SINGLE YELLOW LINE
	NEW DOUBLE YELLOW LINE
	NEW KERB BLIP MARKINGS
	NEW PARKING BAY MARKINGS
	NEW DEDICATED DISABLED PARKING BAY
	NEW 76mm POST WITH SIGN
	REMOVE SINGLE YELLOW LINE
	REMOVE DOUBLE YELLOW LINE
	REMOVE KERB BLIP MARKINGS
	REMOVE PARKING BAY MARKINGS
	REMOVE 76mm POST WITH SIGN
	LAMP COLUMN WITH SIGN
	DROPPED KERB/CROSSOVER

P01	15/01/2024	JB	FIRST ISSUE	FF	FF
REV	DATE	BY	DESCRIPTION	CHK	APP

DRAWING STATUS:

A - FIT FOR CONSTRUCTION

First Floor, 3 Wellington Place, Leeds, LS1 4AP, UK
T+ 44 (0) 113 395 6200, F+ 44 (0) 113 395 6201
wsp.com

CLIENT:

LONDON BOROUGH OF HARINGEY

ARCHITECT:

N/A

PROJECT:

DEDICATED DISABLED PARKING BAYS
2025 BATCH 2

TITLE:


TMO & GENERAL ARRANGEMENT DRAWING
PROPOSED DEDICATED DISABLED PARKING BAY
SPENCER ROAD - SHEET 17 OF 19

SCALE @ A3: 1:100(m)	CHECKED: FF	APPROVED:
PROJECT No: 1296	DESIGNED: RJB	DRAWN: RJB
DATE: August 25		REV: P01

DRAWING No:

13-1296-DDPB-BATCH-2-GA

© WSP UK Ltd

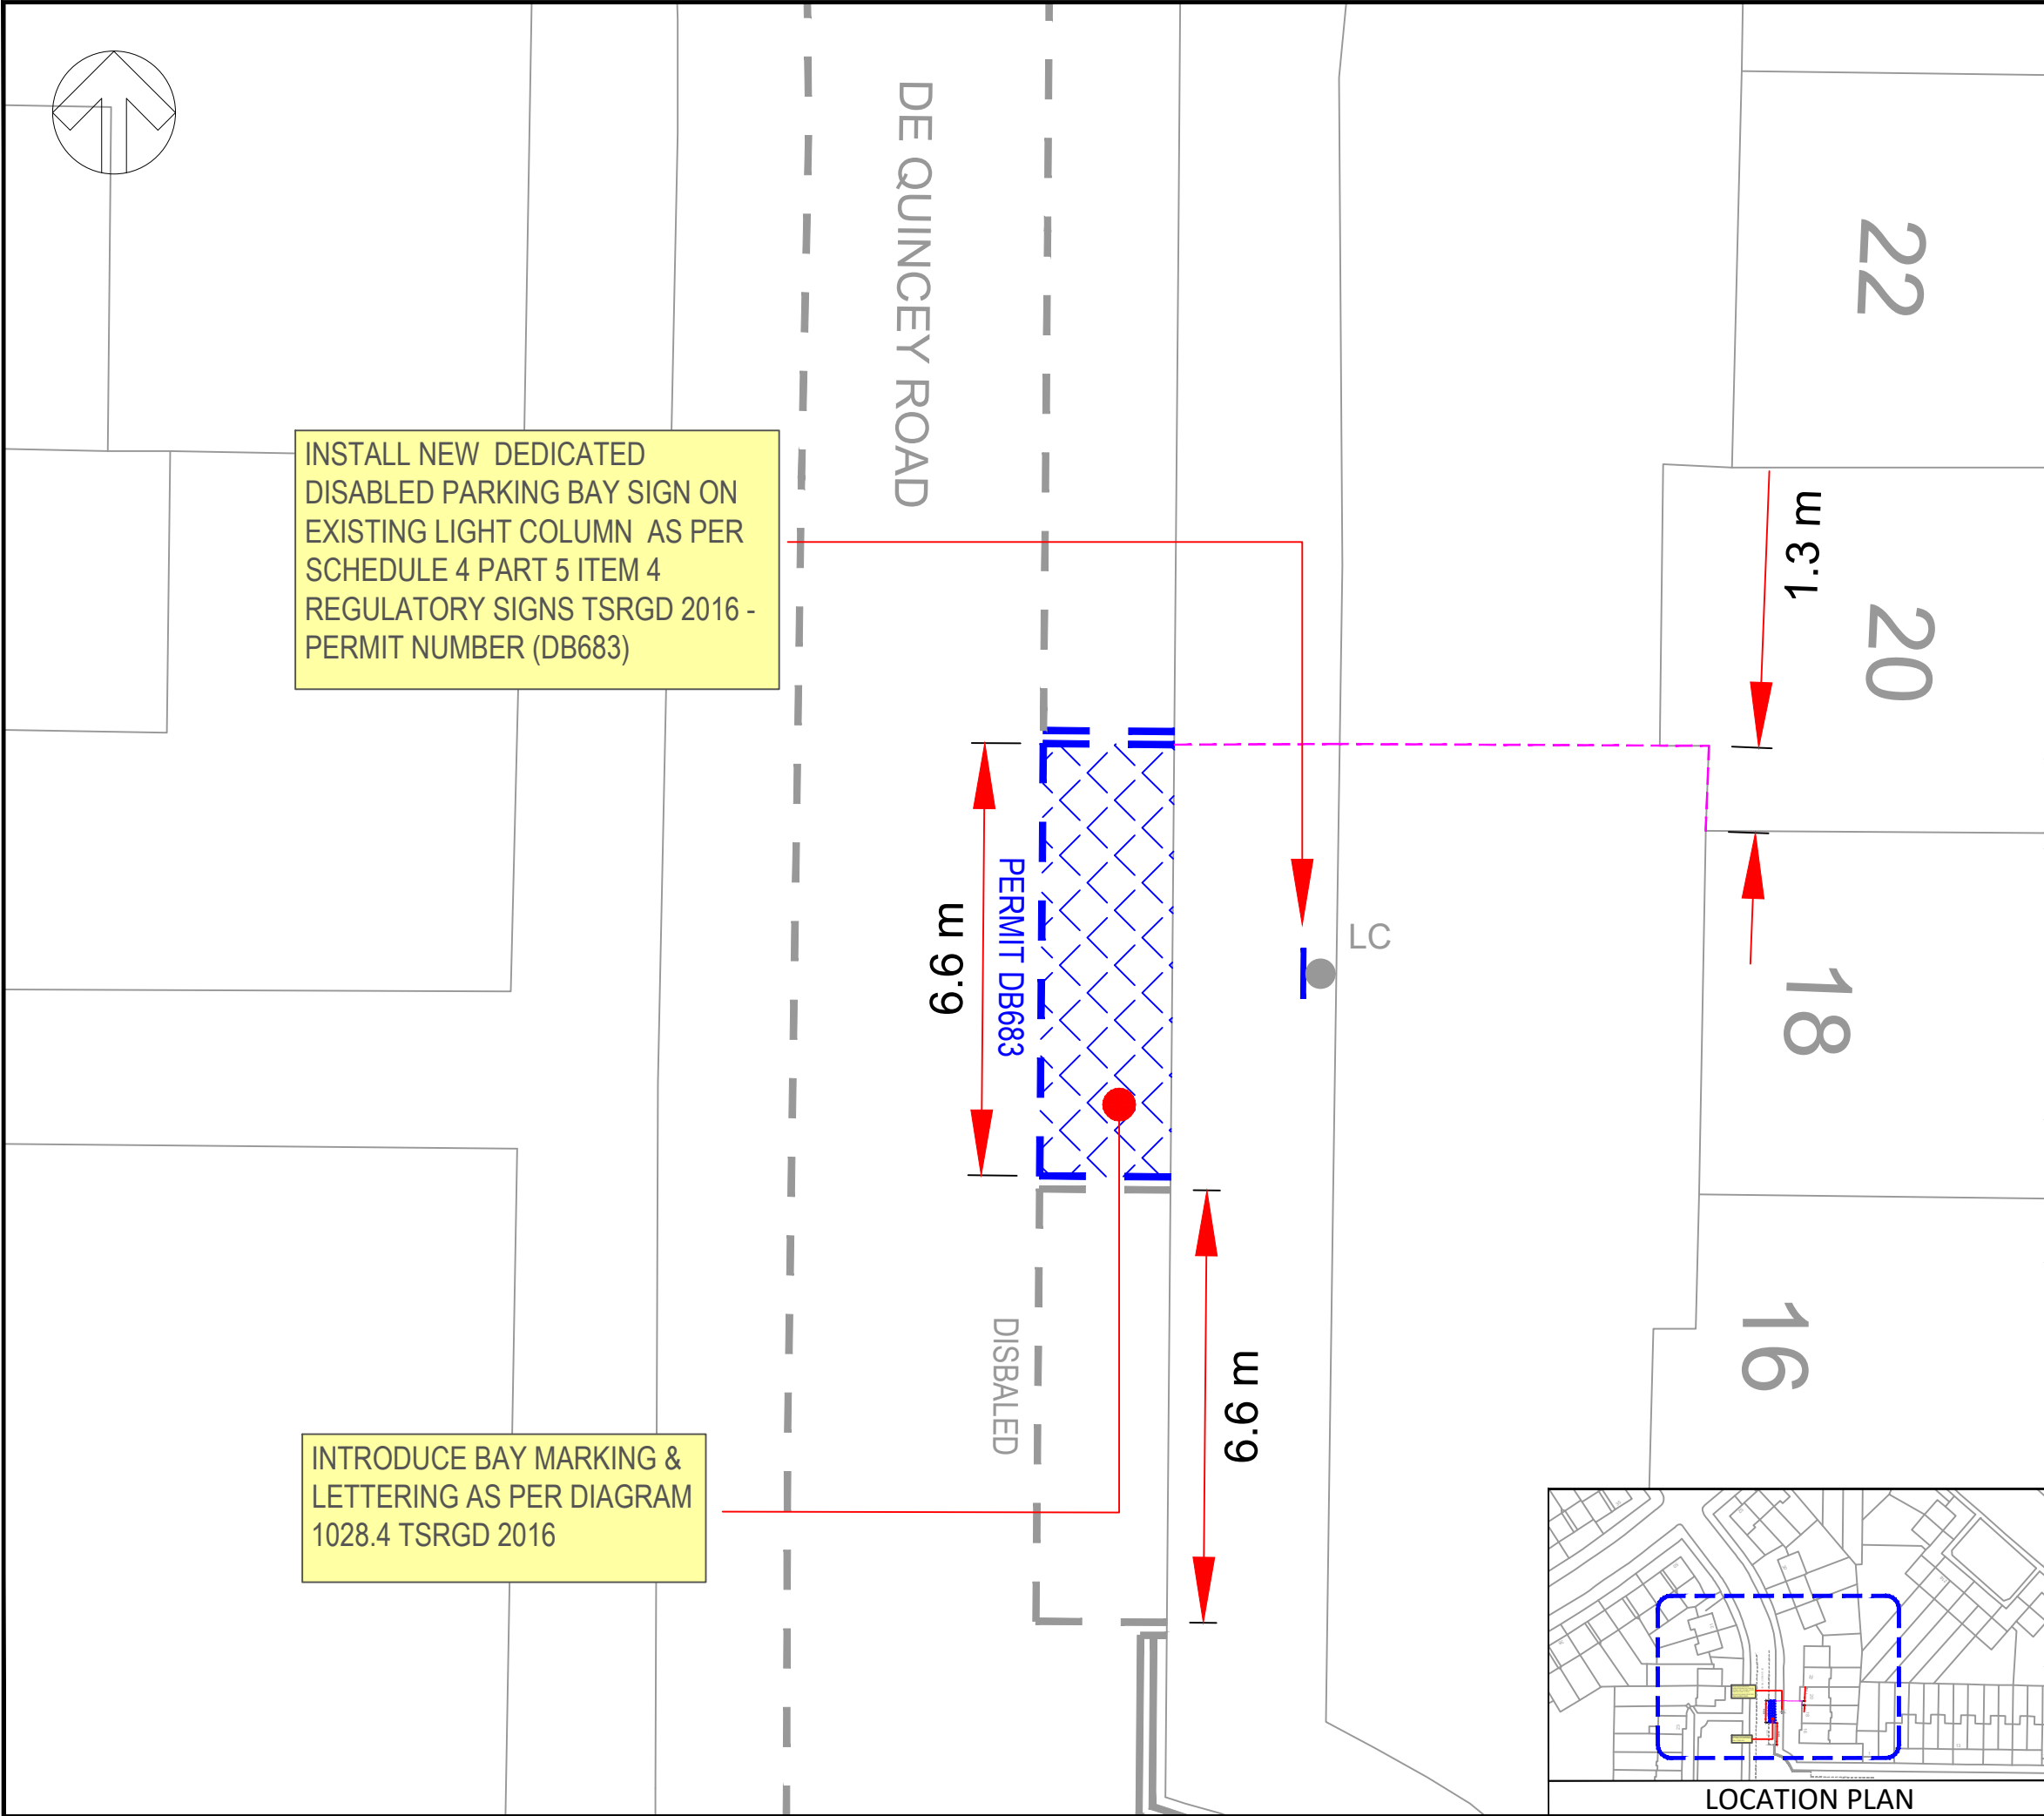

KEY / LEGEND

	EXISTING SINGLE YELLOW LINE
	EXISTING DOUBLE YELLOW LINE
	EXISTING LOADING RESTRICTIONS
	EXISTING PARKING BAYS
	EXISTING POST WITH SIGN
	NEW SINGLE YELLOW LINE
	NEW DOUBLE YELLOW LINE
	NEW KERB BLIP MARKINGS
	NEW PARKING BAY MARKINGS
	NEW DEDICATED DISABLED PARKING BAY
	NEW 76mm POST WITH SIGN
	REMOVE SINGLE YELLOW LINE
	REMOVE DOUBLE YELLOW LINE
	REMOVE KERB BLIP MARKINGS
	REMOVE PARKING BAY MARKINGS
	REMOVE 76mm POST WITH SIGN
	LAMP COLUMN WITH SIGN
	DROPPED KERB/CROSSOVER

P01	15/01/2024	JB	FIRST ISSUE	FF	FF
REV	DATE	BY	DESCRIPTION	CHK	APP

DRAWING STATUS:

A - FIT FOR CONSTRUCTION

First Floor, 3 Wellington Place, Leeds, LS1 4AP, UK
T+ 44 (0) 113 395 6200, F+ 44 (0) 113 395 6201
wsp.com

CLIENT:

LONDON BOROUGH OF HARINGEY

ARCHITECT:

N/A

PROJECT:



DEDICATED DISABLED PARKING BAYS
2025 BATCH 2

TITLE:

TMO & GENERAL ARRANGEMENT DRAWING
PROPOSED DEDICATED DISABLED PARKING BAY
DE QUINCEY ROAD - SHEET 18 OF 19

SCALE @ A3: 1:100(m)	CHECKED: FF	APPROVED:
PROJECT No: 1296	DESIGNED: RJB	DRAWN: RJB
DRAWING No: 13-1296-DDPB-BATCH-2-GA		REV: P01

© WSP UK Ltd

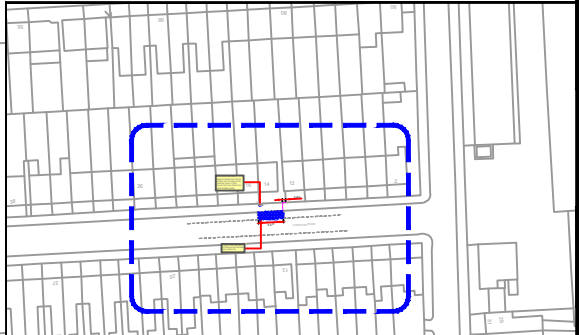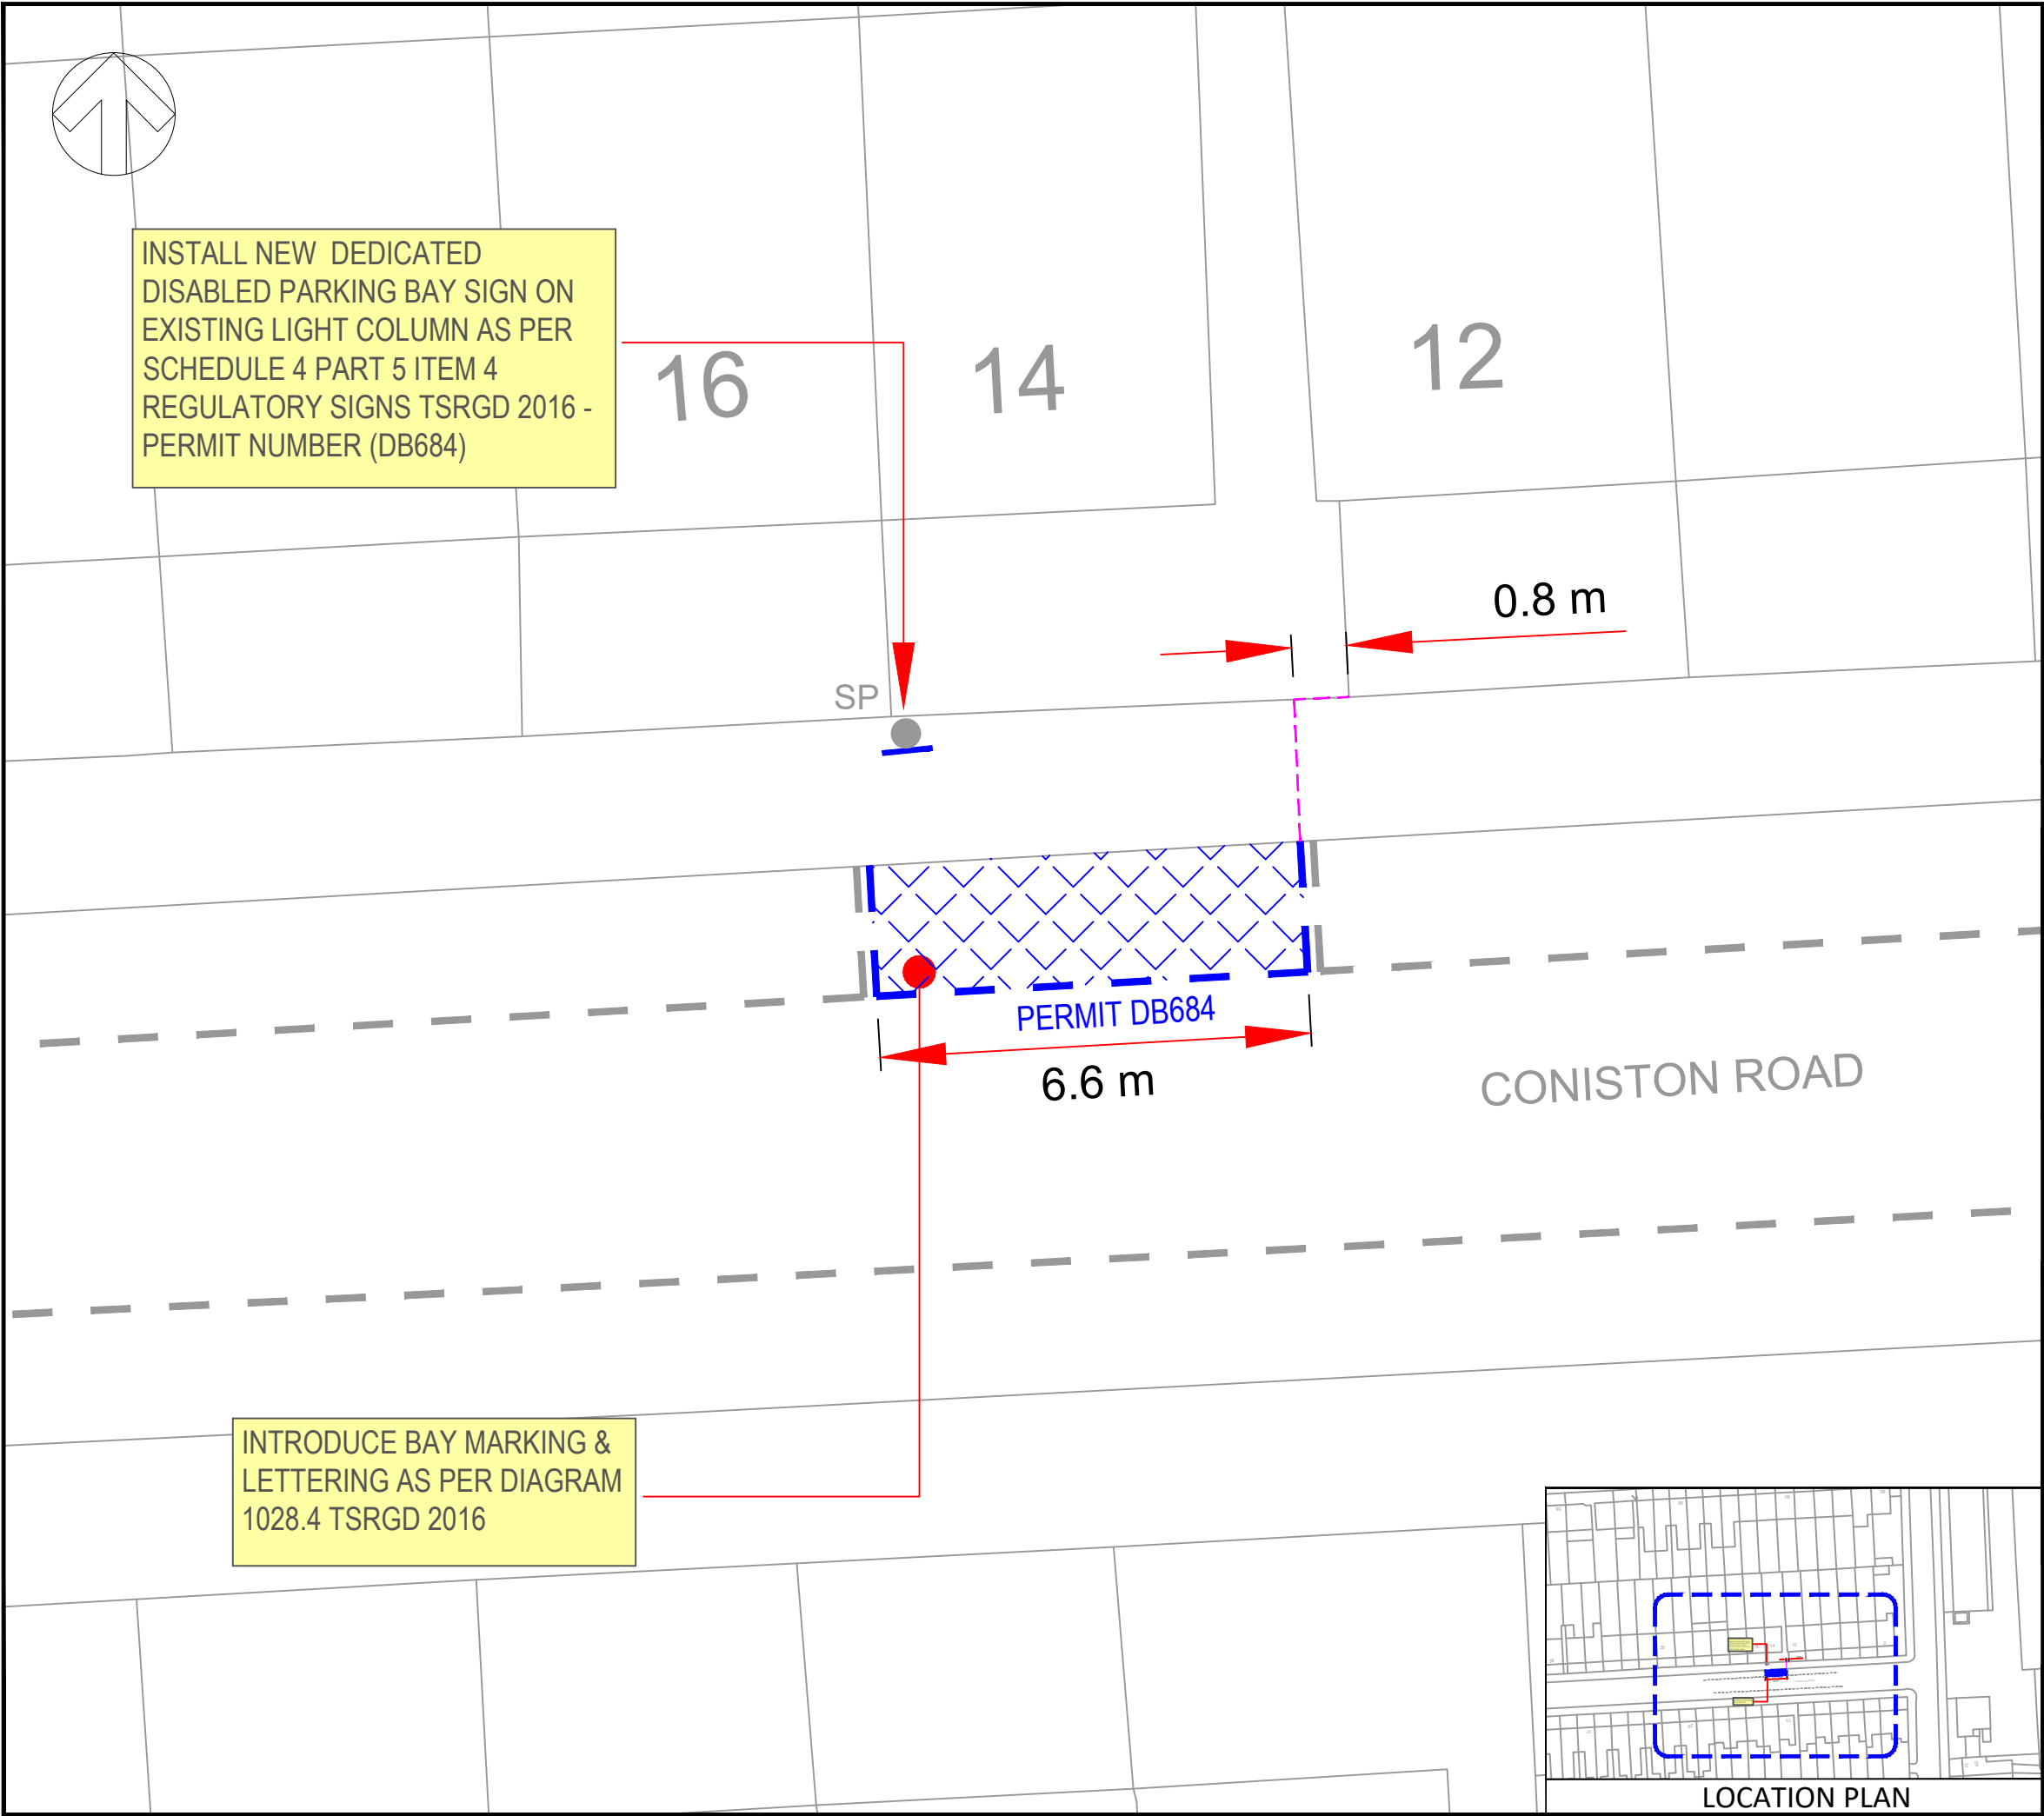

LOCATION PLAN

KEY / LEGEND

	EXISTING SINGLE YELLOW LINE
	EXISTING DOUBLE YELLOW LINE
	EXISTING LOADING RESTRICTIONS
	EXISTING PARKING BAYS
	EXISTING POST WITH SIGN
	NEW SINGLE YELLOW LINE
	NEW DOUBLE YELLOW LINE
	NEW KERB BLIP MARKINGS
	NEW PARKING BAY MARKINGS
	NEW DEDICATED DISABLED PARKING BAY
	NEW 76mm POST WITH SIGN
	REMOVE SINGLE YELLOW LINE
	REMOVE DOUBLE YELLOW LINE
	REMOVE KERB BLIP MARKINGS
	REMOVE PARKING BAY MARKINGS
	REMOVE 76mm POST WITH SIGN
	LAMP COLUMN WITH SIGN
	DROPPED KERB/CROSSOVER

P01	15/01/2024	JB	FIRST ISSUE	FF	FF
REV	DATE	BY	DESCRIPTION	CHK	APP

DRAWING STATUS:

A - FIT FOR CONSTRUCTION

First Floor, 3 Wellington Place, Leeds, LS1 4AP, UK
T+ 44 (0) 113 395 6200, F+ 44 (0) 113 395 6201
wsp.com

CLIENT:

LONDON BOROUGH OF HARINGEY

ARCHITECT:

N/A

PROJECT:

DEDICATED DISABLED PARKING BAYS
2025 BATCH 2

TITLE:

TMO & GENERAL ARRANGEMENT DRAWING
PROPOSED DEDICATED DISABLED PARKING BAY
CONISTON ROAD - SHEET 19 OF 19


SCALE @ A3:	CHECKED:	APPROVED:
1:100(m)	FF	
PROJECT No:	DESIGNED:	DRAWN:
1296	RJB	RJB
DRAWING No:	DATE:	REV:
13-1296-DDPB-BATCH-2-GA	August 25	P01

© WSP UK Ltd

REMOVE EXISTING CPZ SIGNPLATE.
INSTALL DEDICATED DISABLED BAY
SIGN AS PER SCHEDULE 4 PART 5 ITEM
4 REGULATORY SIGNS TSRGD 2016 -
PERMIT NUMBER (DB690) ON EXISTING
POST

INTRODUCE BAY MARKING &
LETTERINGS AS PER DIAGRAM 1028.4
TSRGD 2016

INSTALL 76MM POST & RELOCATE
EXISTING CPZ SIGN (FROM END OF BAY)
AS PER SCHEDULE 4 PART 5 ITEM 4
REGULATORY SIGNS TSRGD 2016

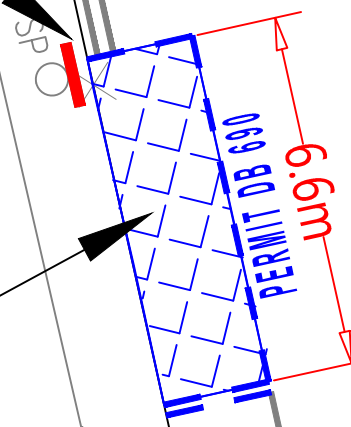


CLARENDON ROAD

Depot



LOCATION

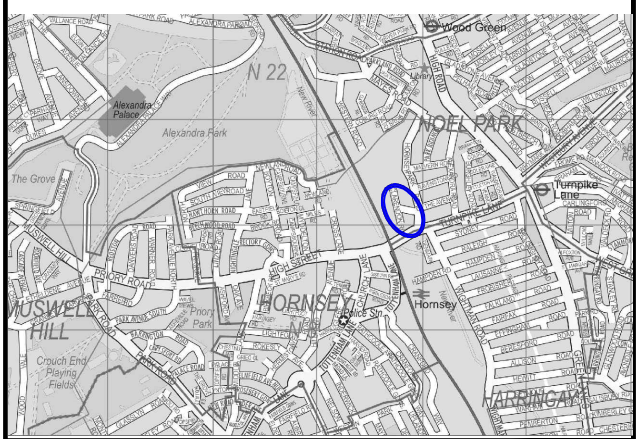

Site Location:

33 Clarendon Road
o/s Civica building
entrance

Works:

Proposed Dedicated
Disabled Bay -DB690

Notes:

DRAWN BY:

M.D

SCALE:

NTS

CHECK BY: B.G.	DATE DRAWN: AUG 2025
-----------------------	-----------------------------

BATCH NO. 2025-02	
--------------------------	--