


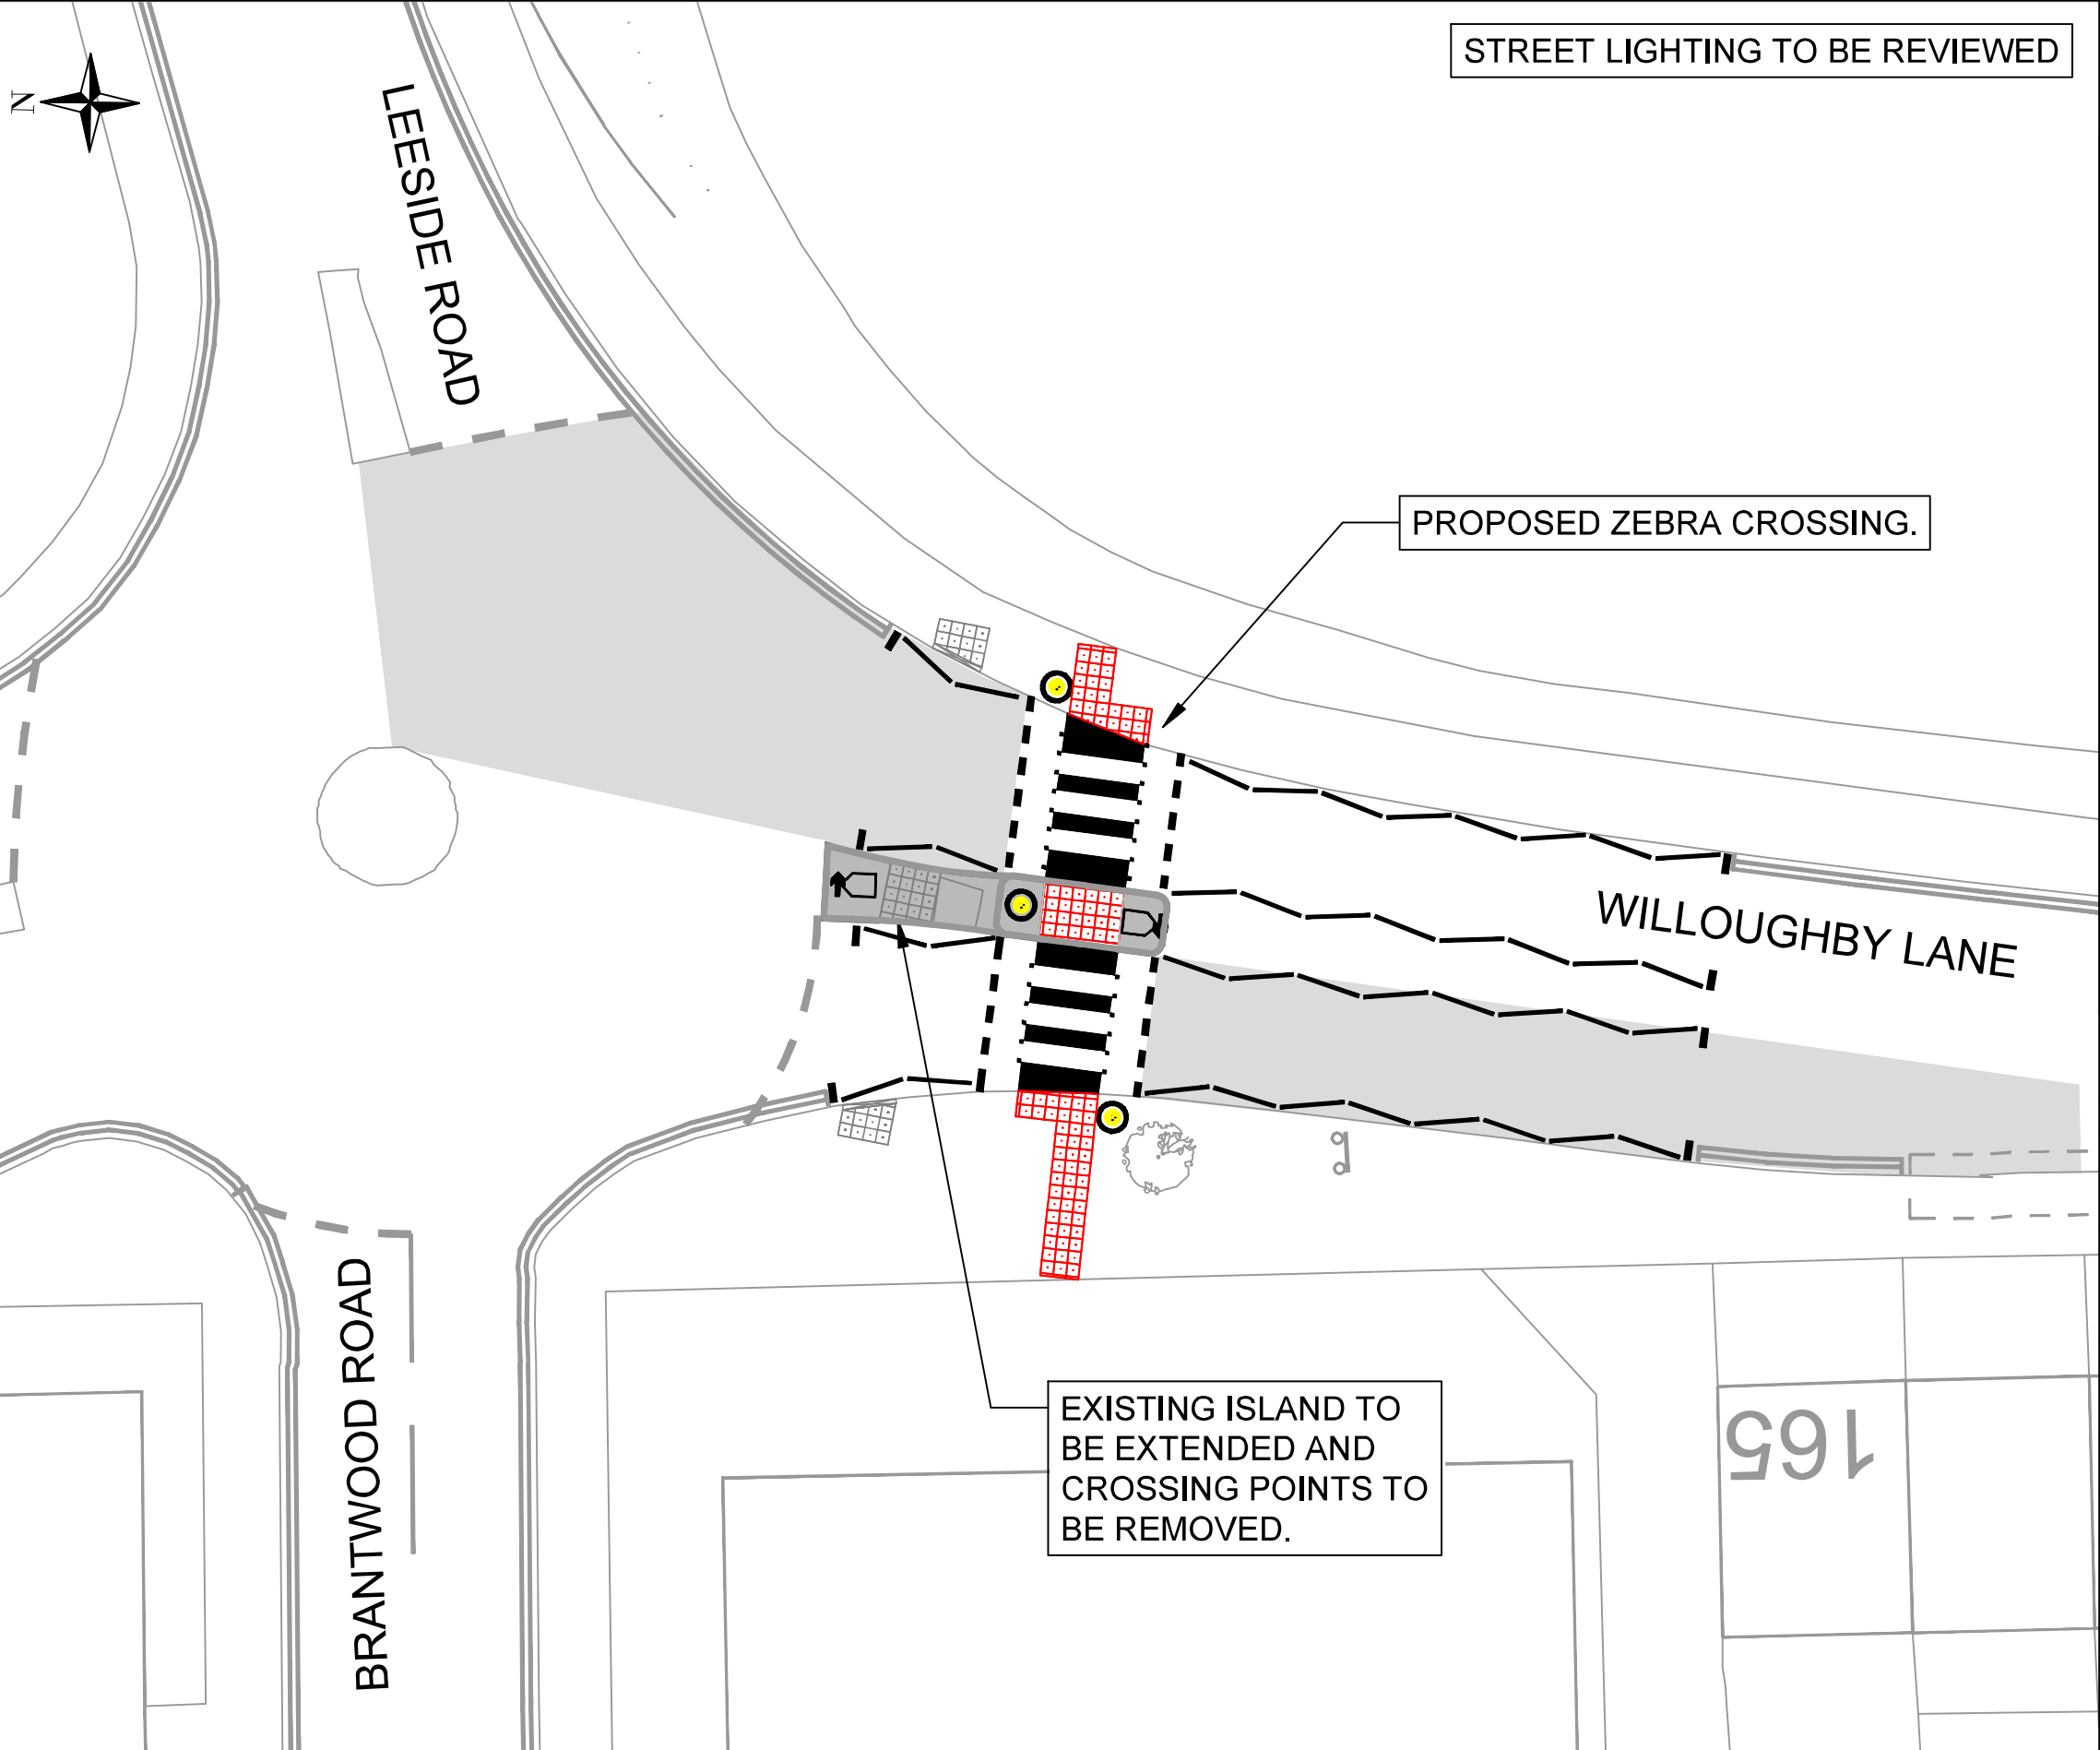

This product includes mapping data licensed from Ordnance Survey with the permission of HMSO © Crown Copyright LBH 2025. All rights reserved. License number 100019199.

KEY

- PROPOSED BELISHA BEACON
- PROPOSED TACTILE PAVING
- PROPOSED KEEP LEFT BOLLARD
- EXISTING SIGN AND POST TO BE RELOCATED
- EXISTING TREE TO BE RELOCATED
- PROPOSED ANTI-SKID SURFACING

Rev	Description	Checked	Date
01	GA	EH	JUN25

Project: PROPOSED ZEBRA CROSSING

Title: WILLOUGHBY LANE/BRANTWOOD ROAD, N17 CONSULTATION PLAN

Path: C:\Users\lenssex\OneDrive - Haringey Council\Traffic and Parking - 2025-26\Zebra Crossings\Willoughby Ln N17\11 - Design & Drawings\01 - Feasibility

Designed:	Drawn:	Checked:
EH	EH	#

Scale: 1:200@A3 Date Drawing Created: JUNE 2025

Orig. No: LBHZA-WL-CON-1202 Rev: 01

ENVIRONMENT & RESIDENT EXPERIENCE TRAFFIC & PARKING

4th Floor, Alexandra House, 10 Station Road, Wood Green, London N22 7TR
Tel: 020 8489 0000
Director of Environment and Resident Experience: Barry Francis

Haringey
LONDON

www.haringey.gov.uk