


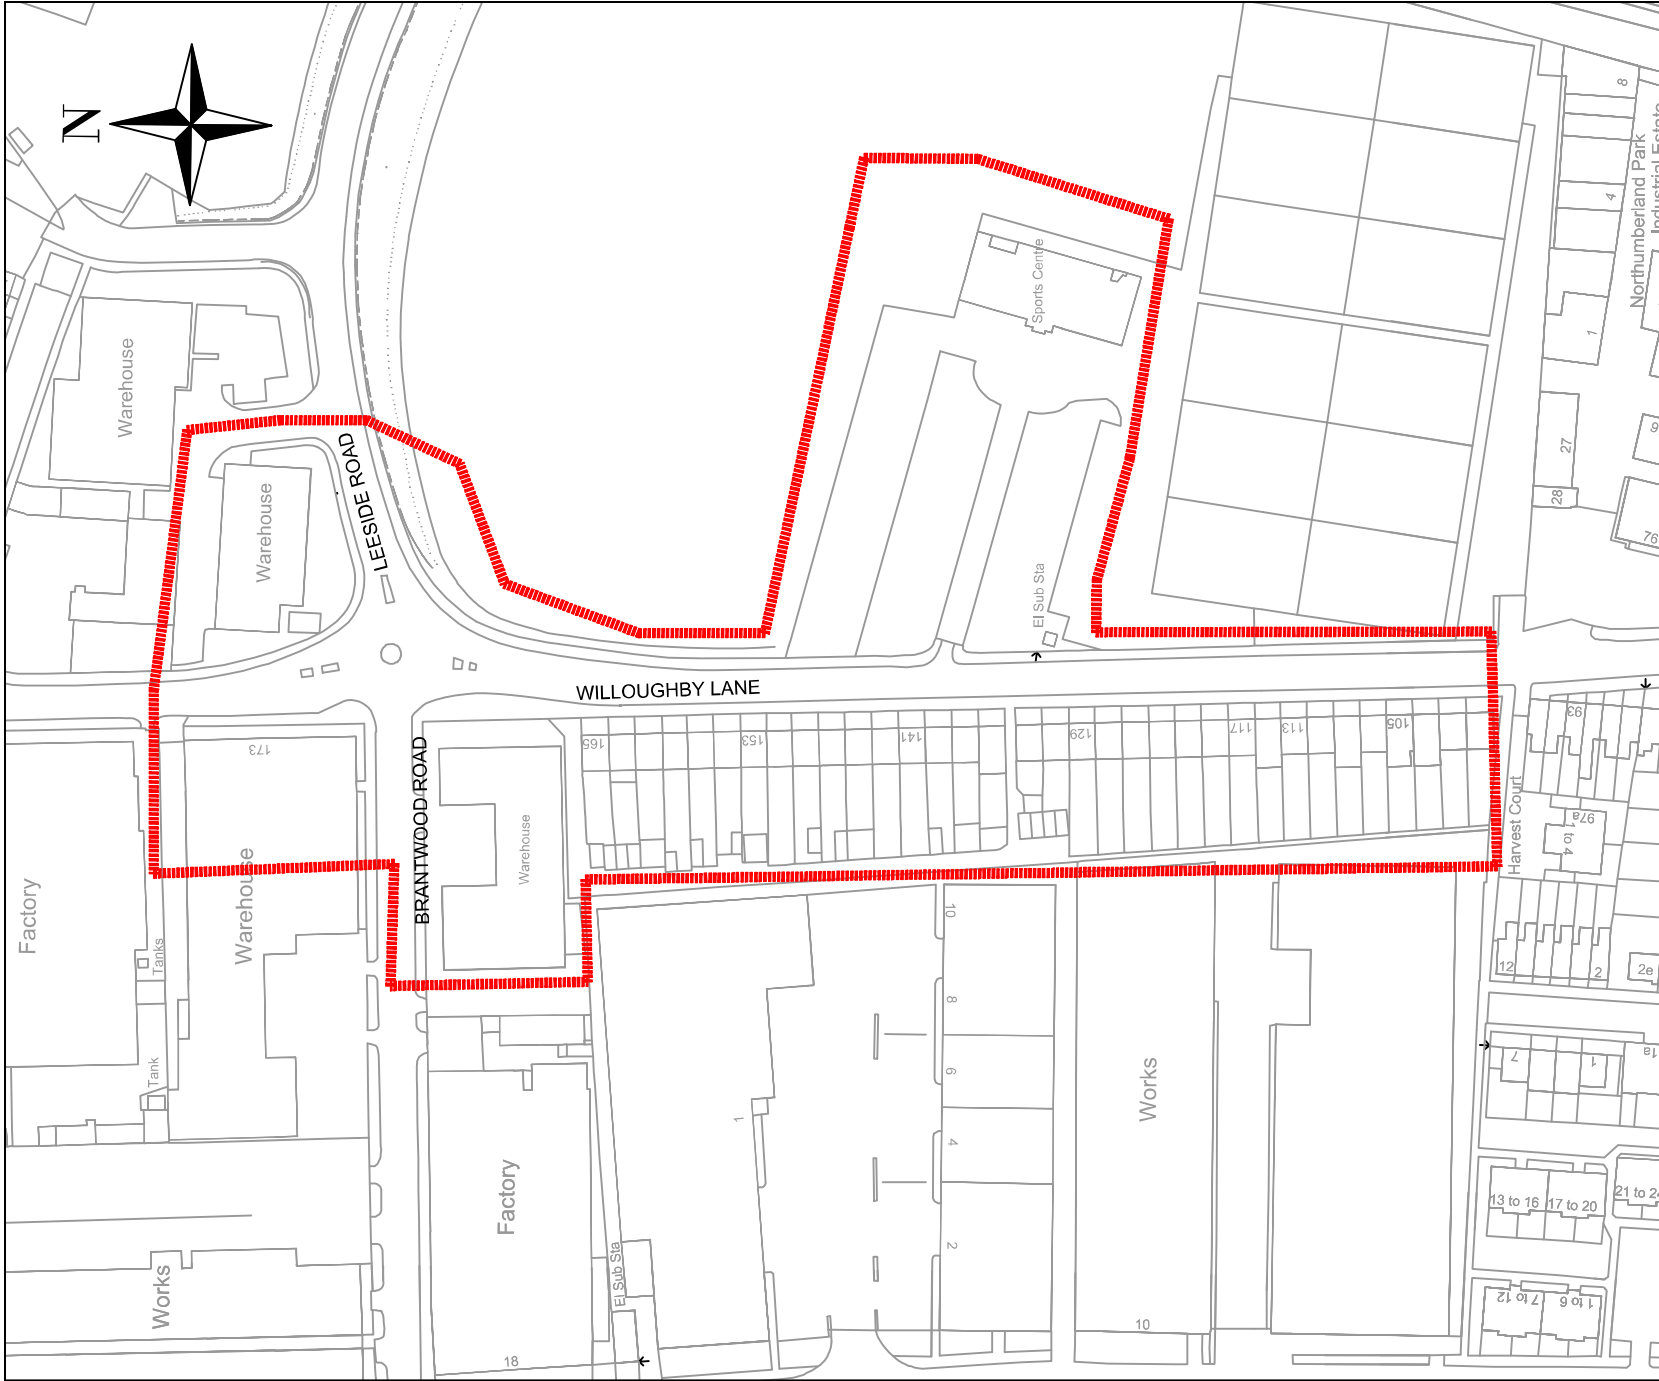

This product includes mapping data licensed from Ordnance Survey with the permission of HMSO © Crown Copyright LBH 2025. All rights reserved.
License number 100019199.

KEY
■■■■■■■■■■ DISTRIBUTION BOUNDARY

* Rev			
01	Description	Checked	Date
Project:	GA	EH	JUN25
CAPITAL PROGRAMME 25-26			

Title: ZEBRA CROSSING
WILLOUGHBY LANE/BRANTWOOD ROAD, N17
DISTRIBUTION BOUNDARY

Path: S:\Users\mason\Documents - Haringey Council\Traffic and Parking - 2025-26\Zebra Crossings\Willoughby Ln N17\17 - Design & Drawings\01 - Feasibility

Designed:	Drawn:	Checked:
EH	EH	#

Scale:	Date Drawing Created:
NTS	JUNE 2025

Dwg. No:	Rev:
LBH2C-WL-DB-1201	01

ENVIRONMENT & RESIDENT EXPERIENCE
TRAFFIC & PARKING

4th Floor, Alexandra House, 10 Station Road, Wood Green, London N22 7JR
Director of Environment and Resident Experience : Barry France

www.haringey.gov.uk

