

PREMISES LICENCE

Receipt: WPSR00248931

Premises Licence Number: LN/000016062

This Premises Licence has been issued by:

**The Licensing Authority, London Borough of Haringey,
4th Floor Alexandra House, 10 Station Road,
Wood Green, London, N22 7TR**

Signature:

Date: 19th May 2016

Transfer & DPS Variation: 16th December 2024

Part 1 – PREMISES DETAILS

Postal Address of Premises or, if none, Ordnance Survey map reference or description:

**MAMMOTH AUDIO
39B MARKFIELD ROAD
TOTTENHAM
LONDON
N15 4QF**

Telephone:

Where the Licence is time limited, the dates:

Not applicable

Licensable activities authorised by the Licence:

Supply of Alcohol

Late Night Refreshment

The times the Licence authorises the carrying out of licensable activities:

Live Music & Recoded Music

Sunday to Wednesday 1200 to 0130

Thursday to Saturday 1200 to 0330

New Year's Eve from 1200 to 0600

Supply of Alcohol

Sunday to Wednesday 0900 to 0130

Thursday to Saturday 1200 to 0330

New Year's Eve from 0900 to 0530

PREMISES DETAILS [CONT'D]

Late Night Refreshment

Sunday to Wednesday 0000 to 0200

Thursday to Saturday 0000 to 0400

New Year's Eve from 0000 to 0600

The opening hours of the premises:

Sunday to Wednesday 0800 to 0200

Thursday to Saturday 0800 to 0400

New Year's Eve from 0000 to 0600

Where the Licence authorises supplies of alcohol whether these are on and/or off supplies:

Supply of alcohol for consumption **ON** and **OFF** the premises.

Part 2

Name, (registered) address, telephone number and e-mail (where relevant) of holder of Premises Licence:

Elephant Music Global Ltd
77 Forest View Road
London
E17 4EJ

Registered number of holder, for example company number, charity number (where applicable):

07906981

Name, address and telephone number of designated premises supervisor where the Premises Licence authorises the supply of alcohol:

Personal Licence number and issuing authority of personal licence held by designated premises supervisor where the Premises Licence authorises for the supply of alcohol:

Personal Licence:

Issued by: London Borough of Camden

Annex 1 –Mandatory Conditions

Supply of alcohol.

1. No supply of alcohol may be made under the premises licence;

(a) at a time when there is no designated premises supervisor in respect of the premises licence, or

(b) at a time when the designated premises supervisor does not hold a personal licence or his personal licence is suspended.

2. Every supply of alcohol under the premises licence must be made or authorised by a person who holds a personal licence.

3. (1) The responsible person must ensure that staff on relevant premises do not carry out, arrange or participate in any irresponsible promotions in relation to the premises.

(2) In this paragraph, an irresponsible promotion means any one or more of the following activities, or substantially similar activities, carried on for the purpose of encouraging the sale or supply of alcohol for consumption on the premises—

(a) games or other activities which require or encourage, or are designed to require or encourage, individuals to—

(i) drink a quantity of alcohol within a time limit (other than to drink alcohol sold or supplied on the premises before the cessation of the period in which the responsible person is authorised to sell or supply alcohol), or

(ii) drink as much alcohol as possible (whether within a time limit or otherwise);

(b) provision of unlimited or unspecified quantities of alcohol free or for a fixed or discounted fee to the public or to a group defined by a particular characteristic in a manner which carries a significant risk of undermining a licensing objective;

(c) provision of free or discounted alcohol or any other thing as a prize to encourage or reward the purchase and consumption of alcohol over a period of 24 hours or less in a manner which carries a significant risk of undermining a licensing objective;

(d) selling or supplying alcohol in association with promotional posters or flyers on, or in the vicinity of, the premises which can reasonably be considered to condone, encourage or glamorise anti-social behaviour or to refer to the effects of drunkenness in any favourable manner;

(e) dispensing alcohol directly by one person into the mouth of another (other than where that other person is unable to drink without assistance by reason of disability).

4. The responsible person must ensure that free potable water is provided on request to customers where it is reasonably available.

5. (1) The premises licence holder must ensure that an age verification policy is adopted in respect of the premises in relation to the sale or supply of alcohol.

(2) The designated premises supervisor in relation to the premises licence must ensure that the supply of alcohol at the premises is carried on in accordance with the age verification policy.

(3) The policy must require individuals who appear to the responsible person to be under 18 years of age (or such older age as may be specified in the policy) to produce on request, before being served alcohol, identification bearing their photograph, date of birth and either—

(a) a holographic mark, or

(b) an ultraviolet feature.

6. The responsible person must ensure that—

(a) where any of the following alcoholic drinks is sold or supplied for consumption on the premises (other than alcoholic drinks sold or supplied having been made up in advance ready for sale or supply in a securely closed container) it is available to customers in the following measures—

(i) beer or cider: ½ pint;

(ii) gin, rum, vodka or whisky: 25 ml or 35 ml; and

(iii) still wine in a glass: 125 ml;

(b) these measures are displayed in a menu, price list or other printed material which is available to customers on the premises; and

Annex 1 –Mandatory Conditions

(c) where a customer does not in relation to a sale of alcohol specify the quantity of alcohol to be sold, the customer is made aware that these measures are available.

7. Prohibition on Sale of Alcohol below Cost of Duty plus VAT.

(1) A relevant person shall ensure that no alcohol is sold or supplied for consumption on or off the premises for a price which is less than the permitted price.

(2) For the purposes of the condition set out in paragraph (1) —

(a) —duty^{ll} is to be construed in accordance with the Alcoholic Liquor Duties Act 1979(6);

(b) —permitted price^{ll} is the price found by applying the formula —

$$P = D + (D \times V)$$

Where —

(i) P is the permitted price,

(ii) D is the rate of duty chargeable in relation to the alcohol as if the duty were charged on the date of the sale or supply of the alcohol, and

(iii) V is the rate of value added tax chargeable in relation to the alcohol as if the value added tax were charged on the date of the sale or supply of the alcohol

(c) —relevant person^{ll} means, in relation to premises in respect of which there is in force a premises licence —

(i) the holder of the premises licence,

(ii) the designated premises supervisor (if any) in respect of such a licence,

or

(iii) the personal licence holder who makes or authorises a supply of alcohol under such a licence;

(d) —relevant person^{ll} means, in relation to premises in respect of which there is in force a club premises certificate, any member or officer of the club present on the premises in a capacity which enables the member or officer to prevent the supply in question; and

(e) —value added tax^{ll} means value added tax charged in accordance with the Value Added Tax Act 1994

(3) Where the permitted price given by Paragraph (b) of paragraph (2) would (apart from this paragraph) not be a whole number of pennies, the price given by that sub-paragraph shall be taken to be the price actually given by that sub-paragraph rounded up to the nearest penny.

(4) (a) Sub-paragraph (b) below applies where the permitted price given by Paragraph (b) of paragraph (2) on a day (—the first day^{ll}) would be different from the permitted price on the next day (—the second day^{ll}) as a result of a change to the rate of duty or value added tax.

(b) The permitted price which would apply on the first day applies to sales or supplies of alcohol which take place before the expiry of the period of 14 days beginning on the second day.

Exhibition of films.

1. Admission of children to the exhibition of any film is to be restricted in accordance with the recommendations made by the specified film classification body.

2. Where —

(a) the film classification body is not specified in the licence, or

(b) the relevant licensing authority has notified the holder of the licence that this subsection applies to the film in question,

admission of children must be restricted in accordance with any recommendation made by that licensing authority.

Annex 1 –Mandatory Conditions

3. In this section –

—childrenll means persons aged under 18; and —film classification bodyll means the person or persons designated as the authority under section 4 of the Video Recordings Act 1984 (c.39) (authority to determine suitability of video works for classification).

Door supervision.

1. Any person(s) required to be on the premises to carry out a security activity must be authorised to carry out that activity by a licence granted under the Private Security Industry Act 2001 or be entitled to carry out that activity by virtue of Section 4 of that Act.

Annex 2 – Conditions consistent with the Operating Schedule

THE PREVENTION OF CRIME AND DISORDER

A digital CCTV system will be installed in the premises.

Cameras must be sited to observe the entrance doors from the inside and outside.

Cameras on the entrances must capture full frame shots of the heads and shoulders of all people entering the premises i.e. capable of identification.

Cameras must be sited to cover all areas to which the public have access including any outside smoking areas.

Provide a linked record of the date, time of any image.

Provide good quality images - colour during opening times.

Have a monitor to review images and recorded quality.

Be regularly maintained to ensure continuous quality of image capture and retention.

Member of staff trained in operating CCTV on premises during time venue open to the public.

Digital images must be kept for 31 days. The equipment must have a suitable export method, e.g. CD/DVD writer so that Police can make an evidential copy of the data they require. Copies must be available within a reasonable time to Police on request.

A minimum of 2 S.I.A registered security staff to be present from 2200 hours until venue closes if closing after 0000. An increase of 1 SIA registered security staff for every 100 clients over the first 200. The venue will stop serving alcohol 30 minutes before venue closed to the public to allow a cooling down drinking up period.

An incident log shall be kept at the premises, it will be in a hardback durable format handwritten at the time of the incident or as near to as is reasonable and made available on request to the Police, which will record the following:

- (a) all crimes reported to the venue
- (b) any complaints received
- (c) any incidents of disorder
- (d) any faults in the CCTV system
- (e) any visit by a relevant authority or emergency service
- (a) all ejections of patrons
- (g) all seizures of drugs or offensive weapons
- (h) any refusal of the sale of alcohol

Trading areas will be well lit at all times.

Premises will operate a random search policy.

PUBLIC SAFETY

Fire risk assessments will be in place.

Fire alarms and fire suppression equipment will be installed.

Staff will be trained in fire safety and first aid.

THE PREVENTION OF PUBLIC NUISANCE

The performance space will be full soundproof.

Customers will be encouraged to leave the premises quietly.

Prevention of nuisance from noise / vibration

Annex 2 – Conditions consistent with the Operating Schedule

All doors and windows will remain closed during the licensed regulated entertainment activities or in any event after 11pm. The entrance door will be fitted with a self-closing device and staff required to ensure that it is not propped open. A member of staff shall be made responsible to ensure the door is opened for as brief a period as possible. Where necessary adequate and suitable mechanical ventilation should be provided to public areas

Entrance/exit from the premises whilst regulated entertainment licensable activities are ongoing shall be via a lobbied door to minimise noise breakout.

The regulated entertainment licensable activity shall conclude 30 minutes before the premises is due to close to prevent excessive noise breakout as the premises empties

Other doors e.g. fire doors

All fire doors shall remain closed, but not locked, whilst the premises are open. A member of staff should be located by the fire doors whilst the premises are open to the public.

Sound limits

The licensee shall ensure that no music played in the licensed premises is audible at or within the site boundary of any residential property

All regulated entertainment amplified activity will utilise the in-house amplification system, the maximum output of which is controlled by the duty manager

The level of amplified regulated entertainment shall be controlled by means of a limiting device set at a level which upon request may be agreed with the licensing authority. It will be a responsibility of the Premises Licence holder to request assistance, in writing and to ensure that the limiter is working effectively.

Outside Areas

No music will be played in, or for the benefit of patrons in external areas of the premises

No form of loudspeaker or sound amplification equipment is to be sited on or near the exterior premises or in or near any foyer, doorway, window or opening to the premises

Signs shall be displayed in the external areas/on the frontage requesting patrons to recognise the residential nature of the area and conduct their behaviour accordingly. The management must reserve the right to ask patrons to move inside the premises or leave if it is felt that they could be disturbing neighbours

Door supervisors will ensure that patrons in the outside areas do not cause a noise nuisance to nearby residence.

Deliveries and collections

Deliveries and collections associated with the premises will be arranged between the hours 08:00 – 20:00 so as to minimise the disturbance caused to the neighbours

Glasses will be collected from the external area at the beginning of the day rather than at closing time when neighbours in close proximity might be unduly disturbed

Empty bottles and non-degradable refuse will remain in the premises at the end of trading hours and taken out to the refuse point at the start of the working day rather than at the end of trading when neighbours might be unduly disturbed

Annex 2 – Conditions consistent with the Operating Schedule

Plant and machinery

All plant and machinery is correctly maintained and regularly serviced to ensure that it is operating efficiently and with minimal disturbance to neighbours arising from noise

Dealing with complaints

A complaints book will be held on the premises to record details of any complaints received from neighbours. The information is to include, where disclosed, the complainant's name, location, date time and subsequent remedial action undertaken. This record must be made available at all times for inspection by council officers

Patrons entering/exiting premises

There will be no queuing outside the premises.

Where people queue to enter the premises a licensed door supervisor shall supervise and ensure the potential patrons behave in an acceptable manner

Signs should be displayed requesting patrons to respect the neighbours and behave in a courteous manner

Door supervisors

When the premises turn out, licensed door supervisors shall supervise patrons and ensure they leave in a prompt and courteous manner, respecting the neighbours.

A licensed door supervisor will be positioned on the exit door to ensure, as far as reasonably practical, that patrons do not leave with drinks.

A licensed door supervisor will patrol the curtilage of the premises to prevent patrons urinating in public areas in the vicinity of the premises.

Prevention of Nuisance from Odour

All ventilation and extraction systems shall be correctly maintained and regularly serviced to ensure that it is operating efficiently and with minimal disturbance to neighbours arising from odour.

Prevention of nuisance from light

Illuminated external signage shall be switched off when the premises is closed

Security lights will be positioned to minimise light intrusion to nearby residential premises

THE PROTECTION OF CHILDREN


The 'Challenge 25' policy will be implemented.

ID will also be required upon entering events.

Annex 3 – Conditions attached after a hearing by the licensing authority

Not applicable

Annex 4 – Plans

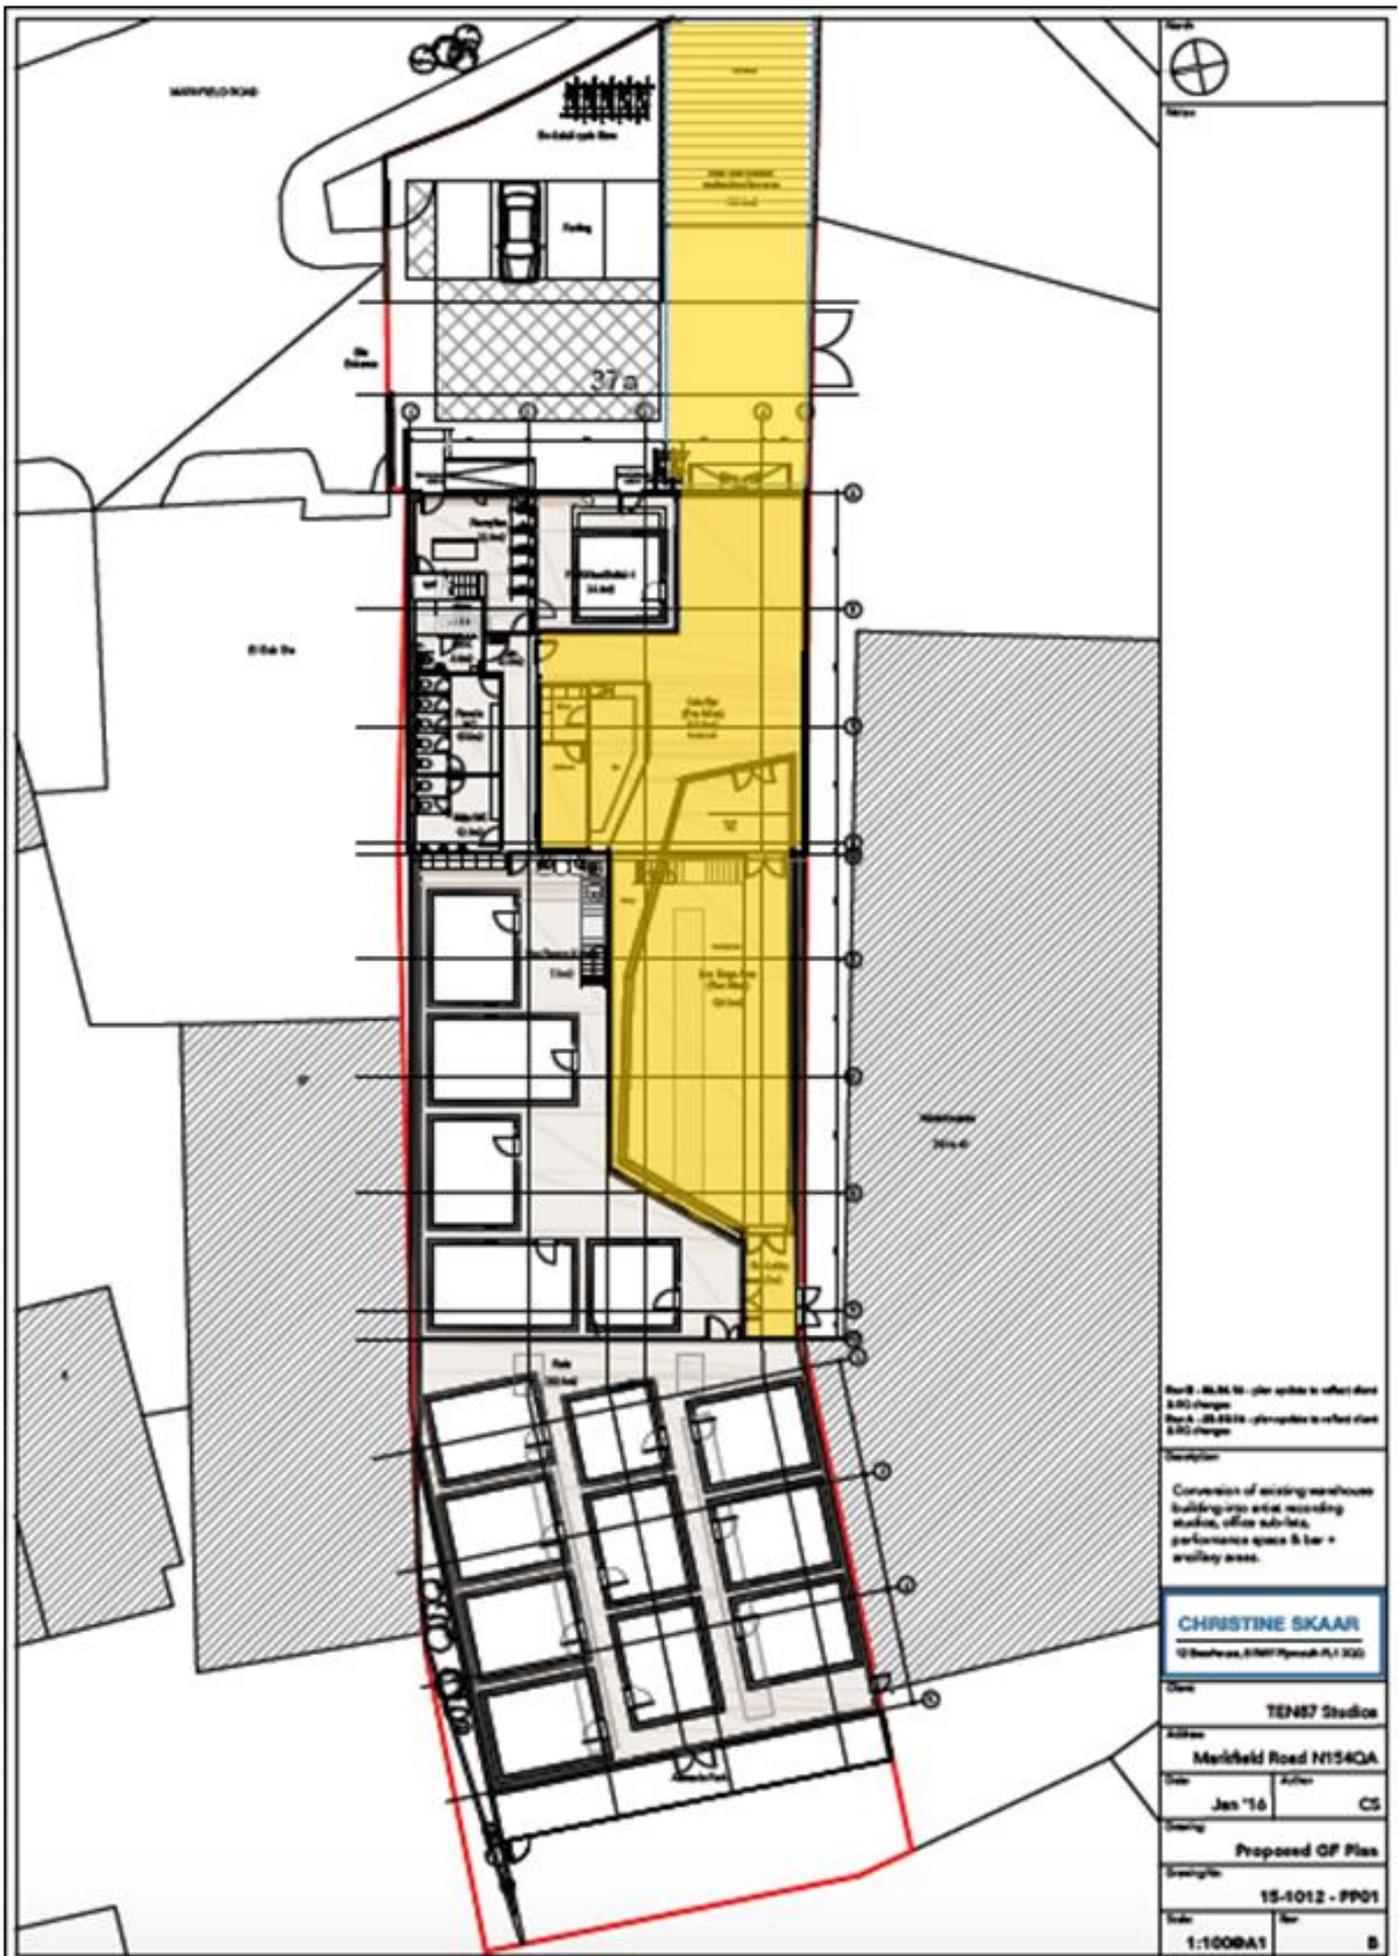

Sheet 01 - 01.01.16 - (for updates to reflect client & RD changes)
 Sheet 02 - 01.01.16 - (for updates to reflect client & RD changes)

Description
 Conversion of existing warehouse building into retail recording studio, office suites, performance space & bar + ancillary areas.

CHRISTINE SKAAR
 12 Southview, 21607 Plymouth, N.I. 32G

Date: **TENS7 Studio**

Address: **Marblefield Road NI54QA**

Date: **Jan '16** Action: **CS**

Drawing: **Proposed OP Plan**

Drawings: **15-1012 - PP01**

Scale: **1:100DA1** Rev: **B**