


Job Title:  
**B106 DURNSFORD ROAD/ALBERT ROAD/  
ALEXANDRA PARK ROAD**

Drawing Title:  
**CATCHMENT AREA LETTER DROP-OFF  
OVERVIEW  
SHEET 00**

Environment & Resident Experience  
Alexandra House, 10 Station Road,  
London, N22 7TR  
Tel : 020 8489 0000  
Email : [www.haringey.gov.uk](http://www.haringey.gov.uk)

Scale @ A3:  
NTS  
Date: ??/??/??  
Drawn by: SA  
Chkd/Appd by: YK

Rev	Date	Description	By
			Revision
		????-??	-

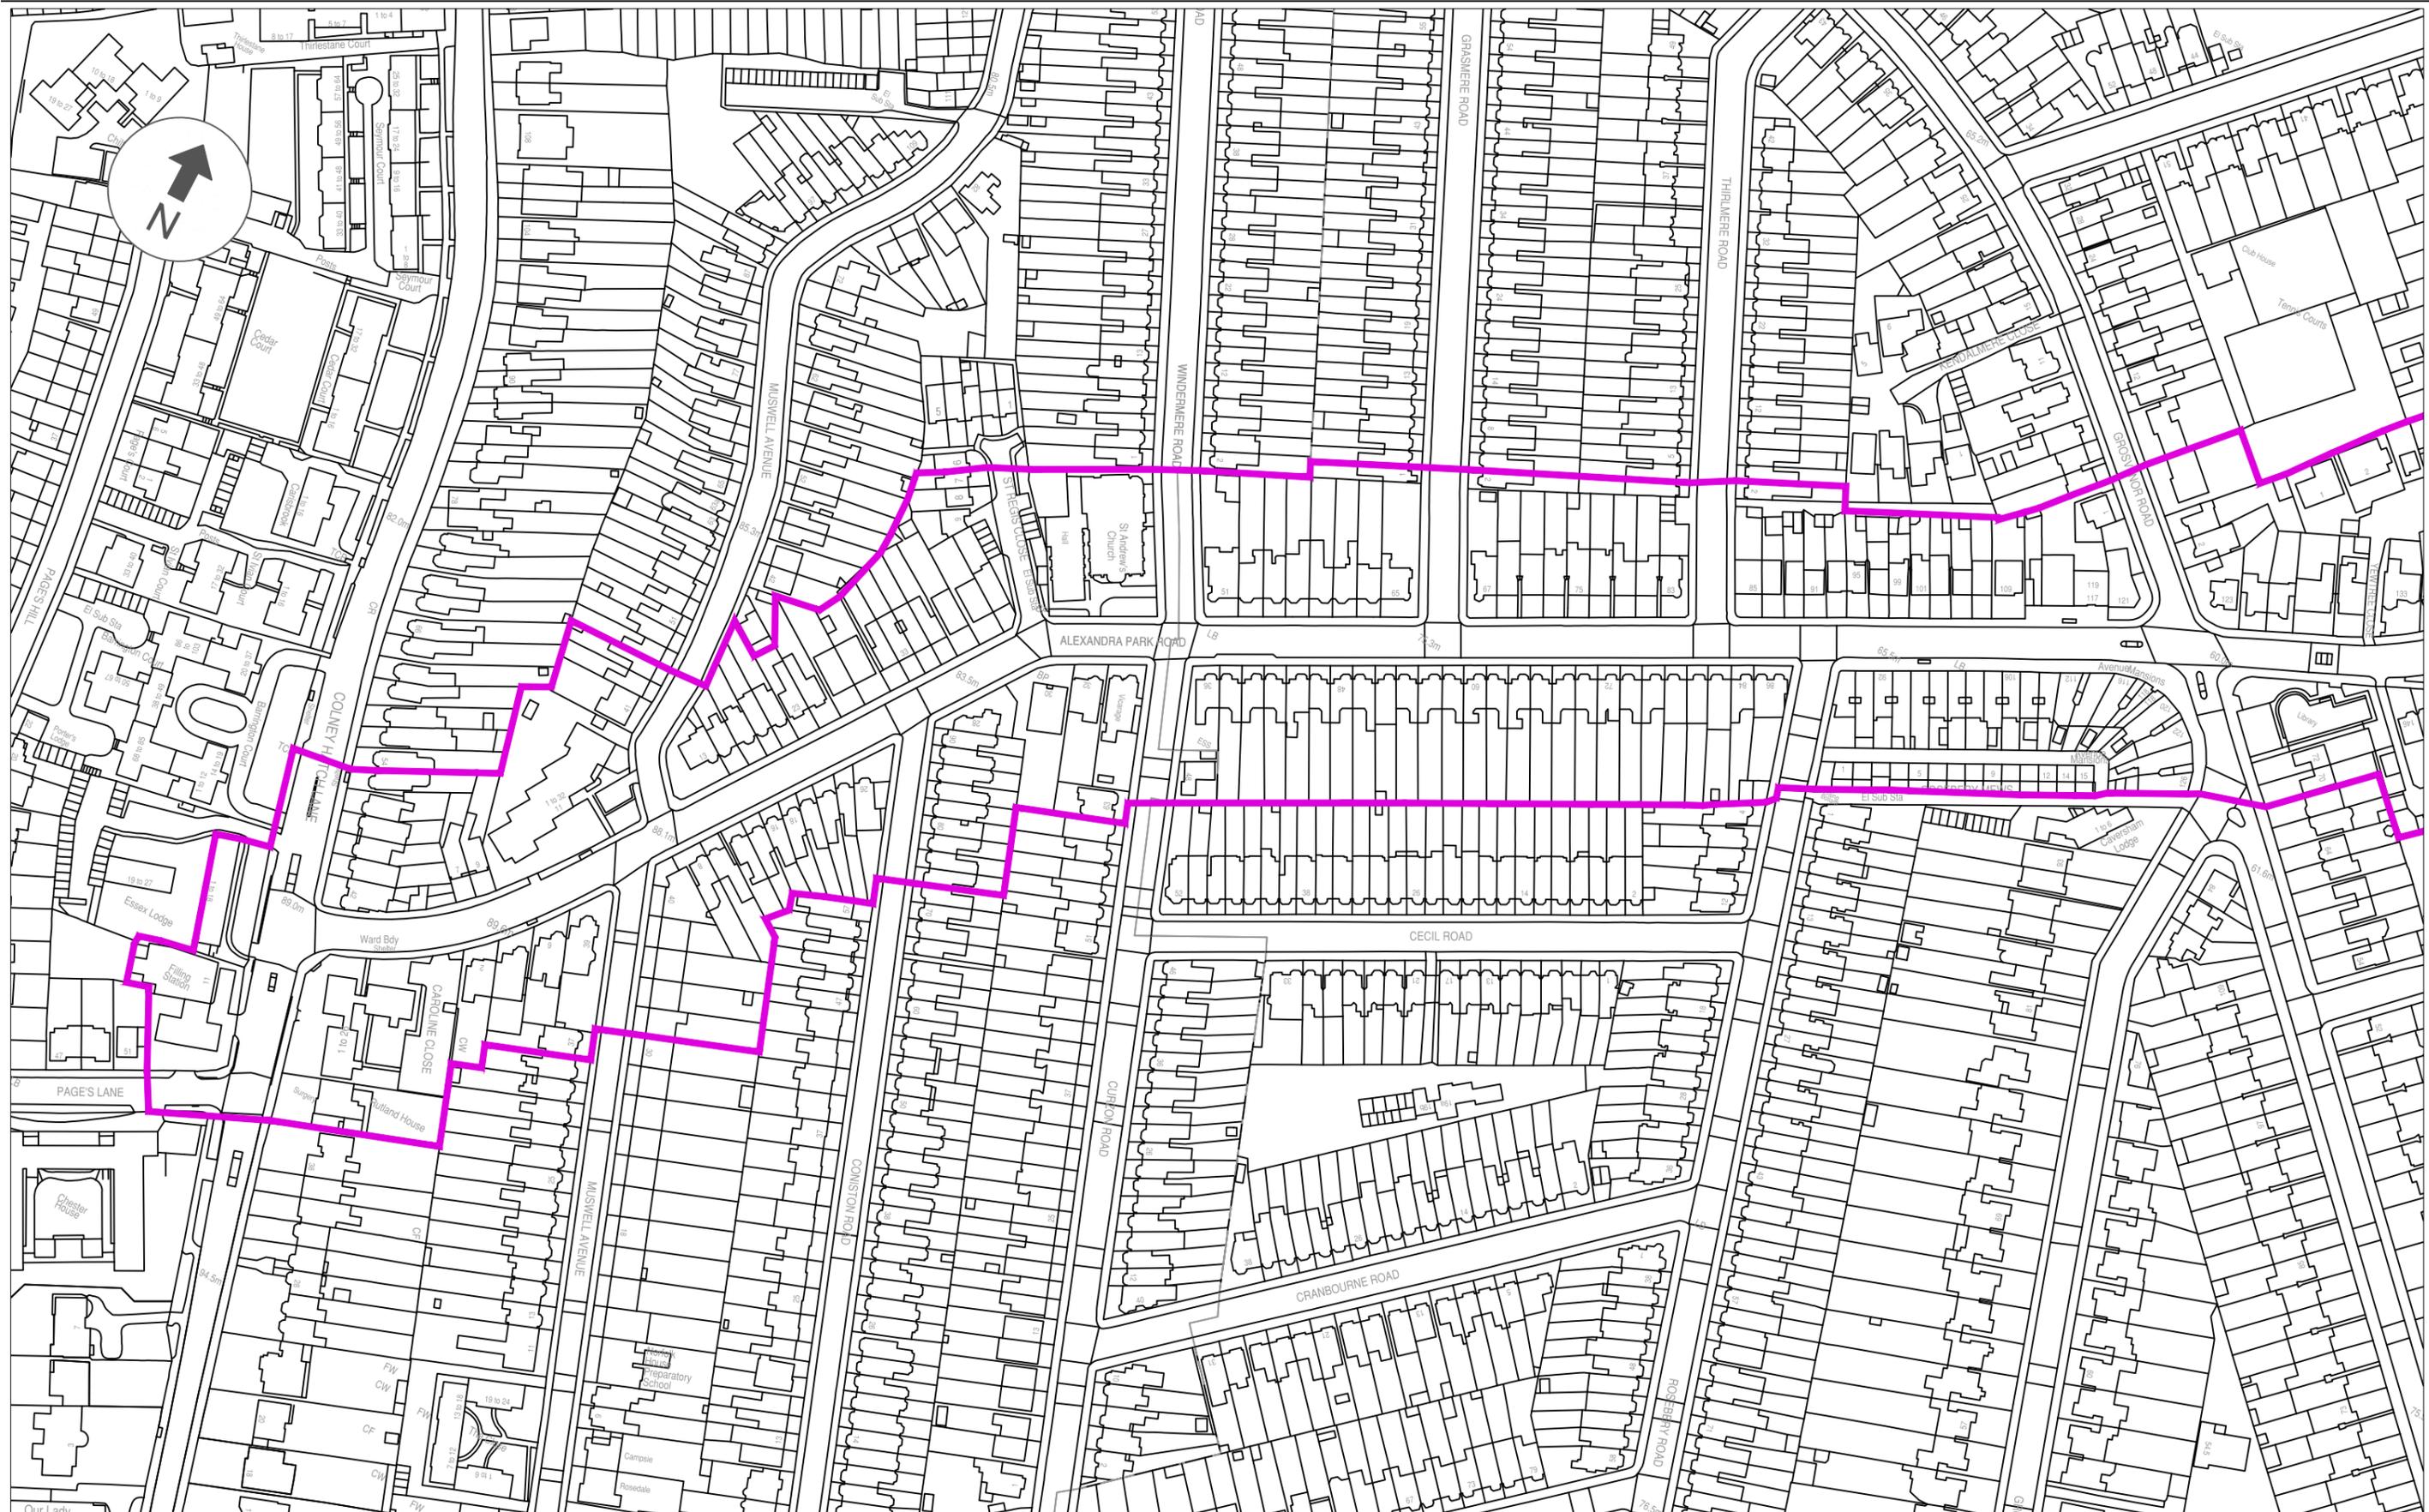

Job Title:  
**B106 DURNSFORD ROAD/ALBERT ROAD/  
 ALEXANDRA PARK ROAD**


Drawing Title:  
**CATCHMENT AREA LETTER DROP-OFF  
 SHEET 01**

Environment & Resident Experience  
 Alexandra House, 10 Station Road,  
 London, N22 7TR  
 Tel : 020 8489 0000  
 Email : [www.haringey.gov.uk](http://www.haringey.gov.uk)

Scale @ A3:  
 1:????  
 Date: ??/??/??  
 Drawn by: SA  
 Chkd/Appd by: YK

Rev	Date	Description	By
Drawing Number			Revision
?????-??			-



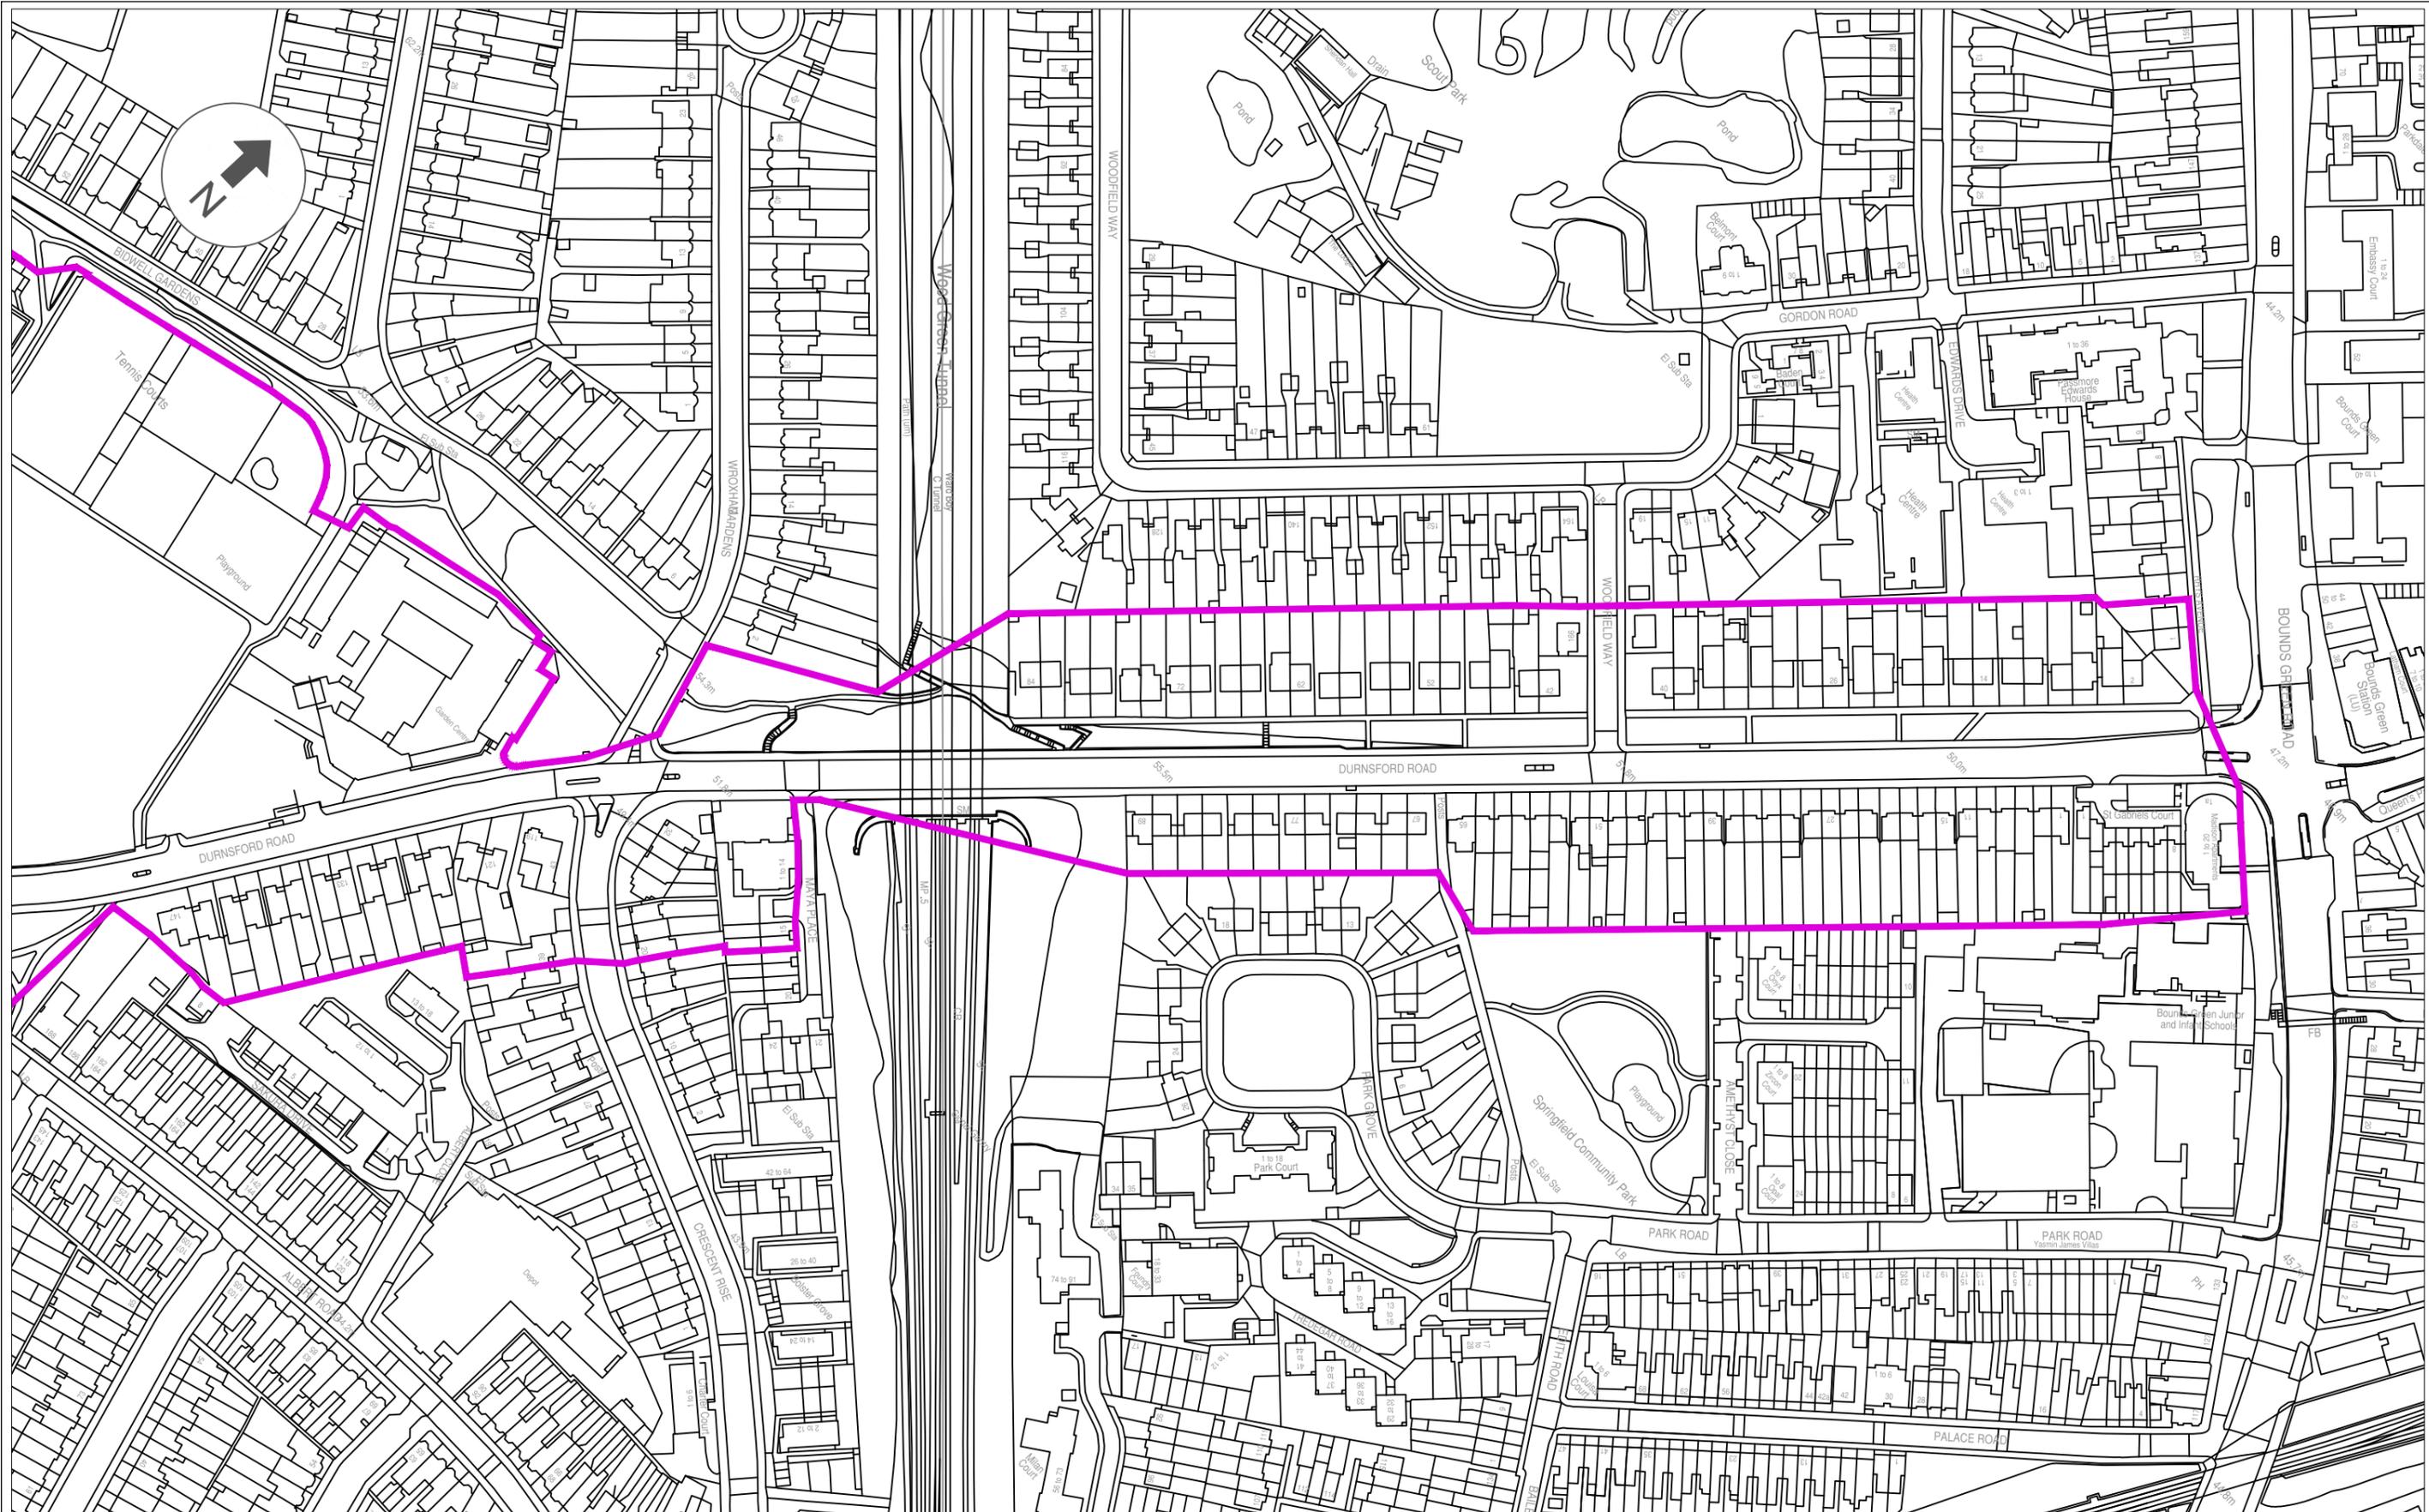

Job Title:  
**B106 DURNSFORD ROAD/ALBERT ROAD/  
 ALEXANDRA PARK ROAD**

Drawing Title:  
**CATCHMENT AREA LETTER DROP-OFF  
 SHEET 03**

Environment & Resident Experience  
 Alexandra House, 10 Station Road,  
 London, N22 7TR  
 Tel : 020 8489 0000  
 Email : www.haringey.gov.uk

Scale @ A3:  
 1:????  
 Date: ??/??/??  
 Drawn by: SA  
 Chkd/Appd by: YK

Rev	Date	Description	By
		Drawing Number	Revision
		?????-??	-