


DUKES AVENUE - PROPOSED ZEBRA CROSSING

CONSULTATION PLAN

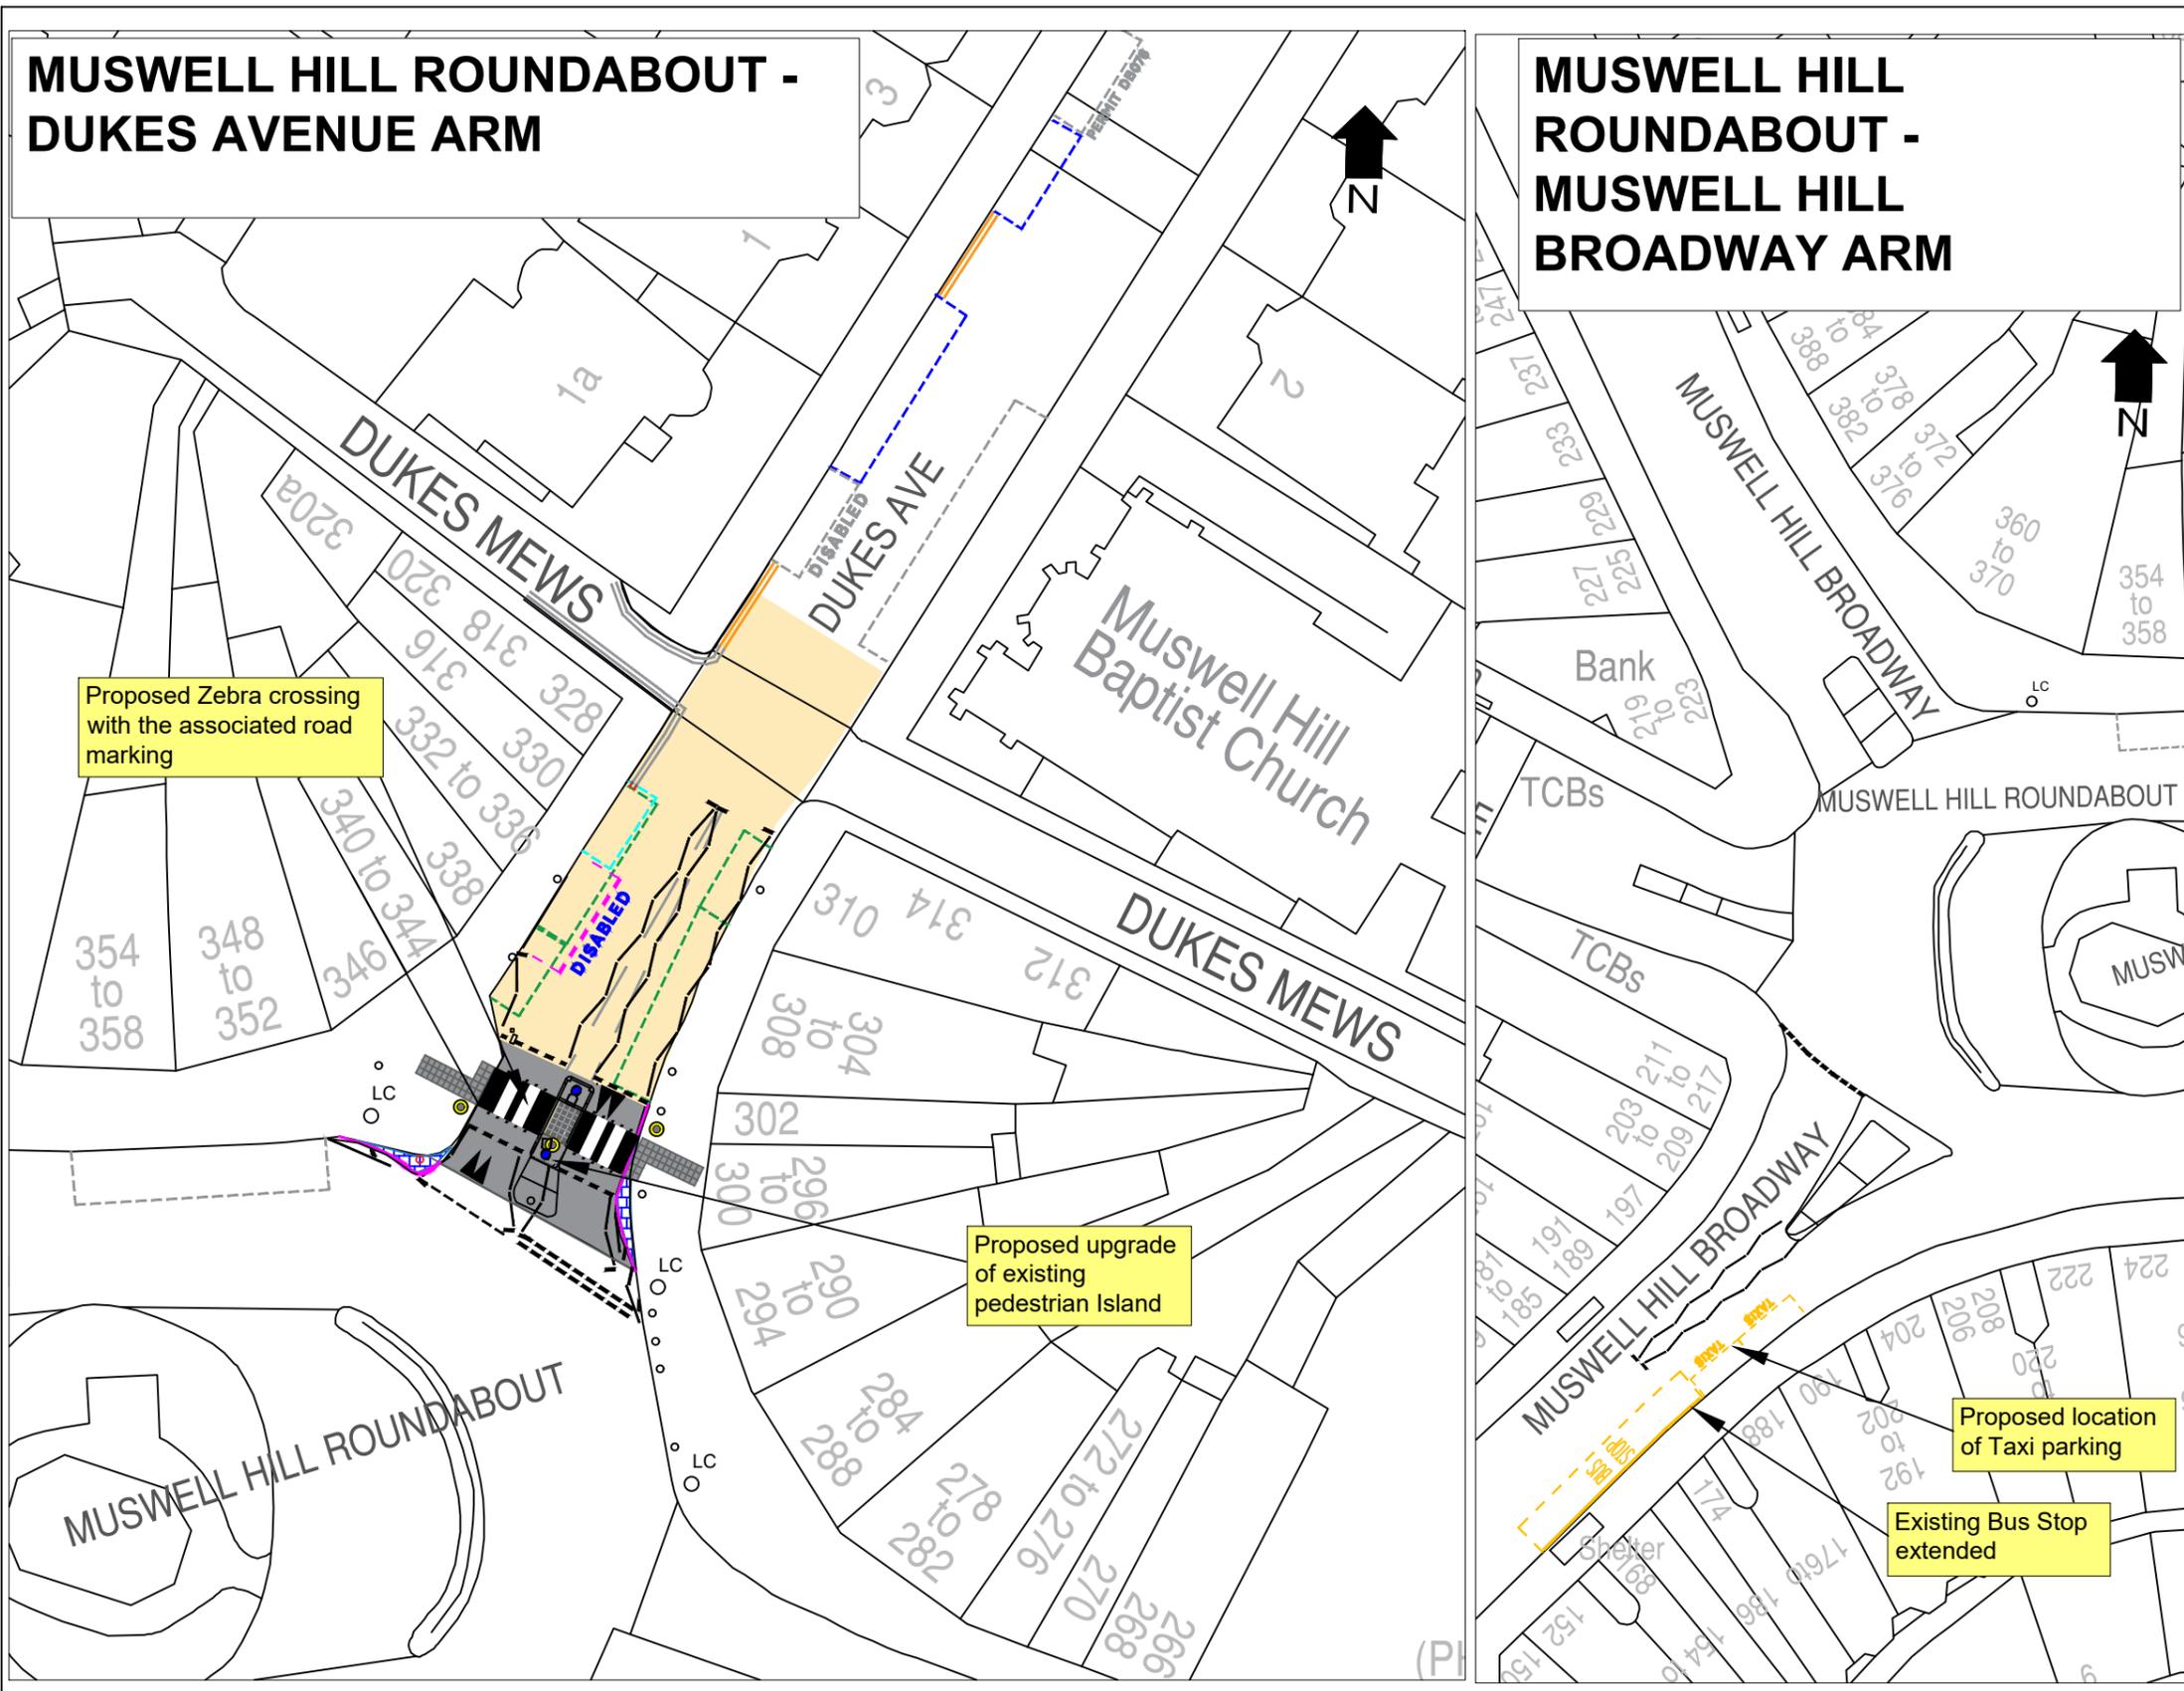

KEY:

- Proposed Kerb build-out and footway surfacing
- Proposed Belisha beacon with external lighting
- Proposed Grey Antiskid surfacing
- Proposed TAXI parking
- Proposed "Pay by Phone" parking
- Proposed disabled parking bay
- Proposed Motorcycle parking bay
- Proposed removal of existing bays
- Proposed At Any Time waiting restriction
- Proposed reduction of existing double yellow line
- Proposed Kerb line
- Proposed micro prismatic Keep left bollard
- Existing speed table retained
- Existing waiting restrictions
- Existing parking bay/s remain

Note: All signs, bins and street furniture within the crossing area to be relocated or removed to accommodate the crossing.