


# CRAVEN PARK ROAD - PROPOSED ZEBRA CROSSING

## CONSULTATION PLAN

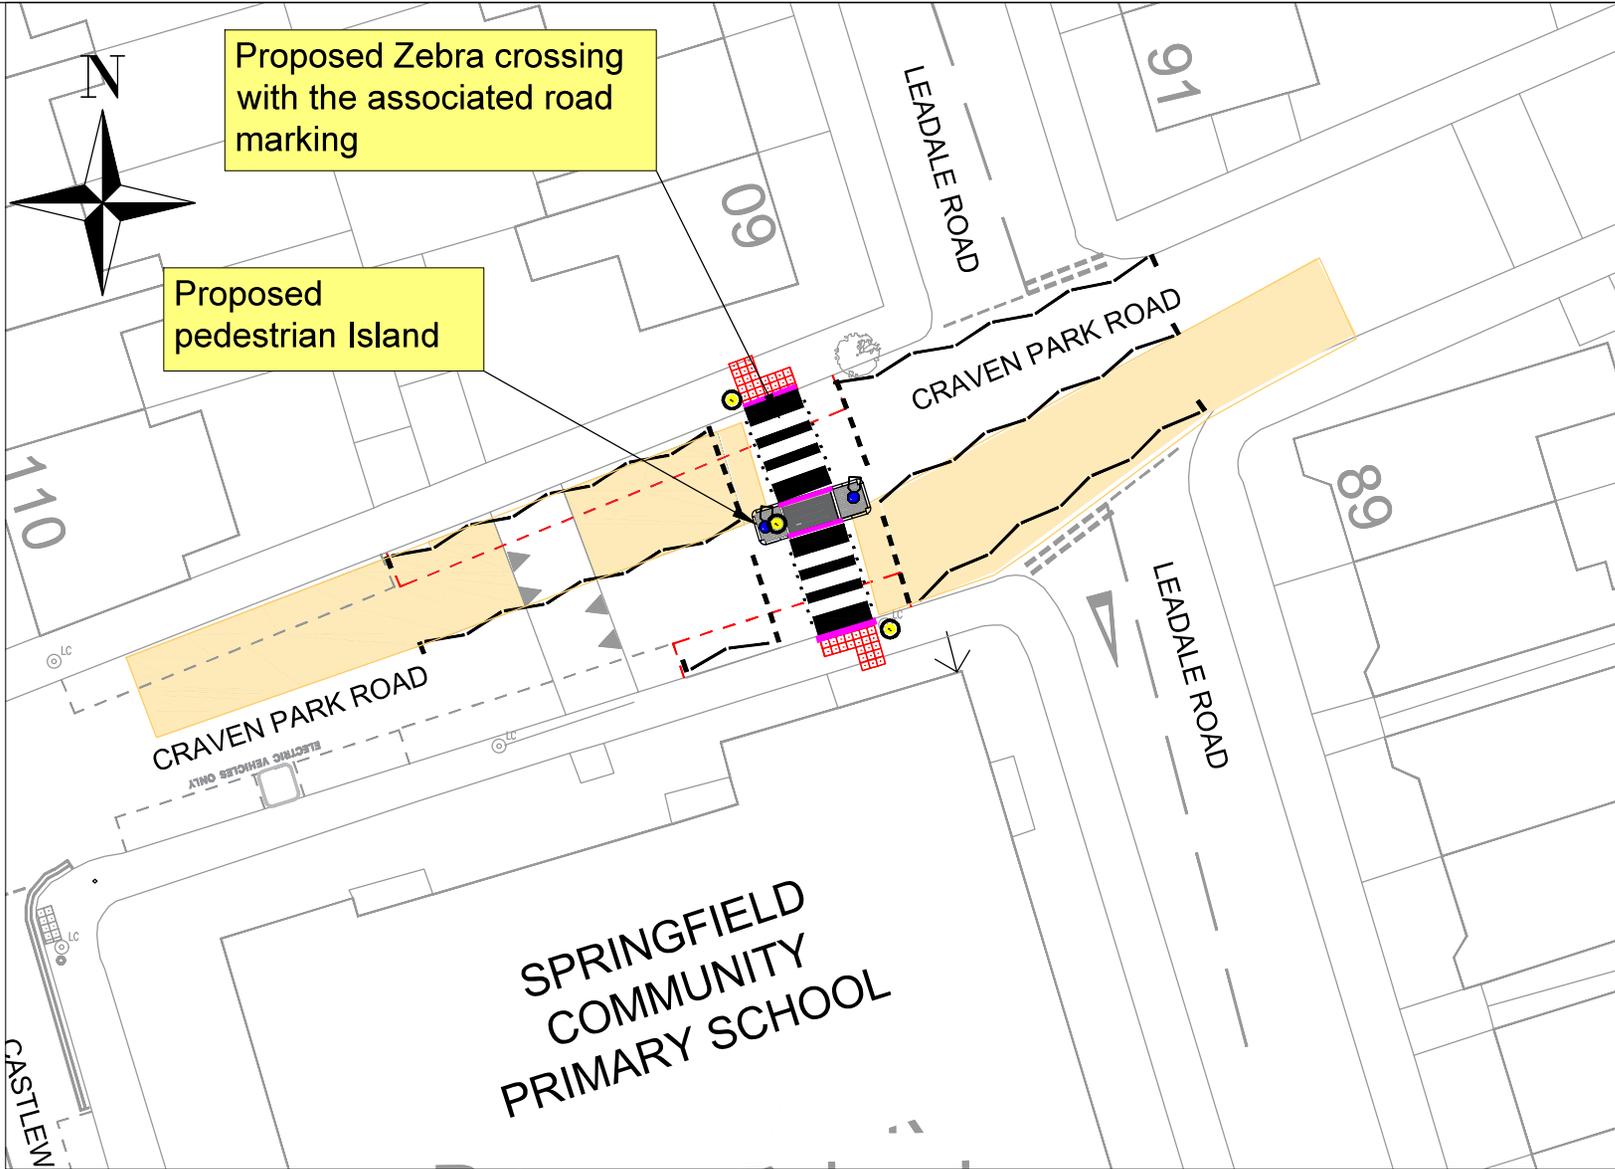

### KEY PROPOSED:

- Proposed Belisha beacon with external lighting
- Proposed keep left bollard
- Proposed Tactile paving
- Proposed Antiskid surfacing
- Proposed reduction of existing parking bays (6no.)
- Existing parking bays retained (8no.)
- Proposed Dropped Kerbs

**Note:** All signs, road marking, bins and street furniture within the crossing area to be relocated or removed to accommodate the crossing.