
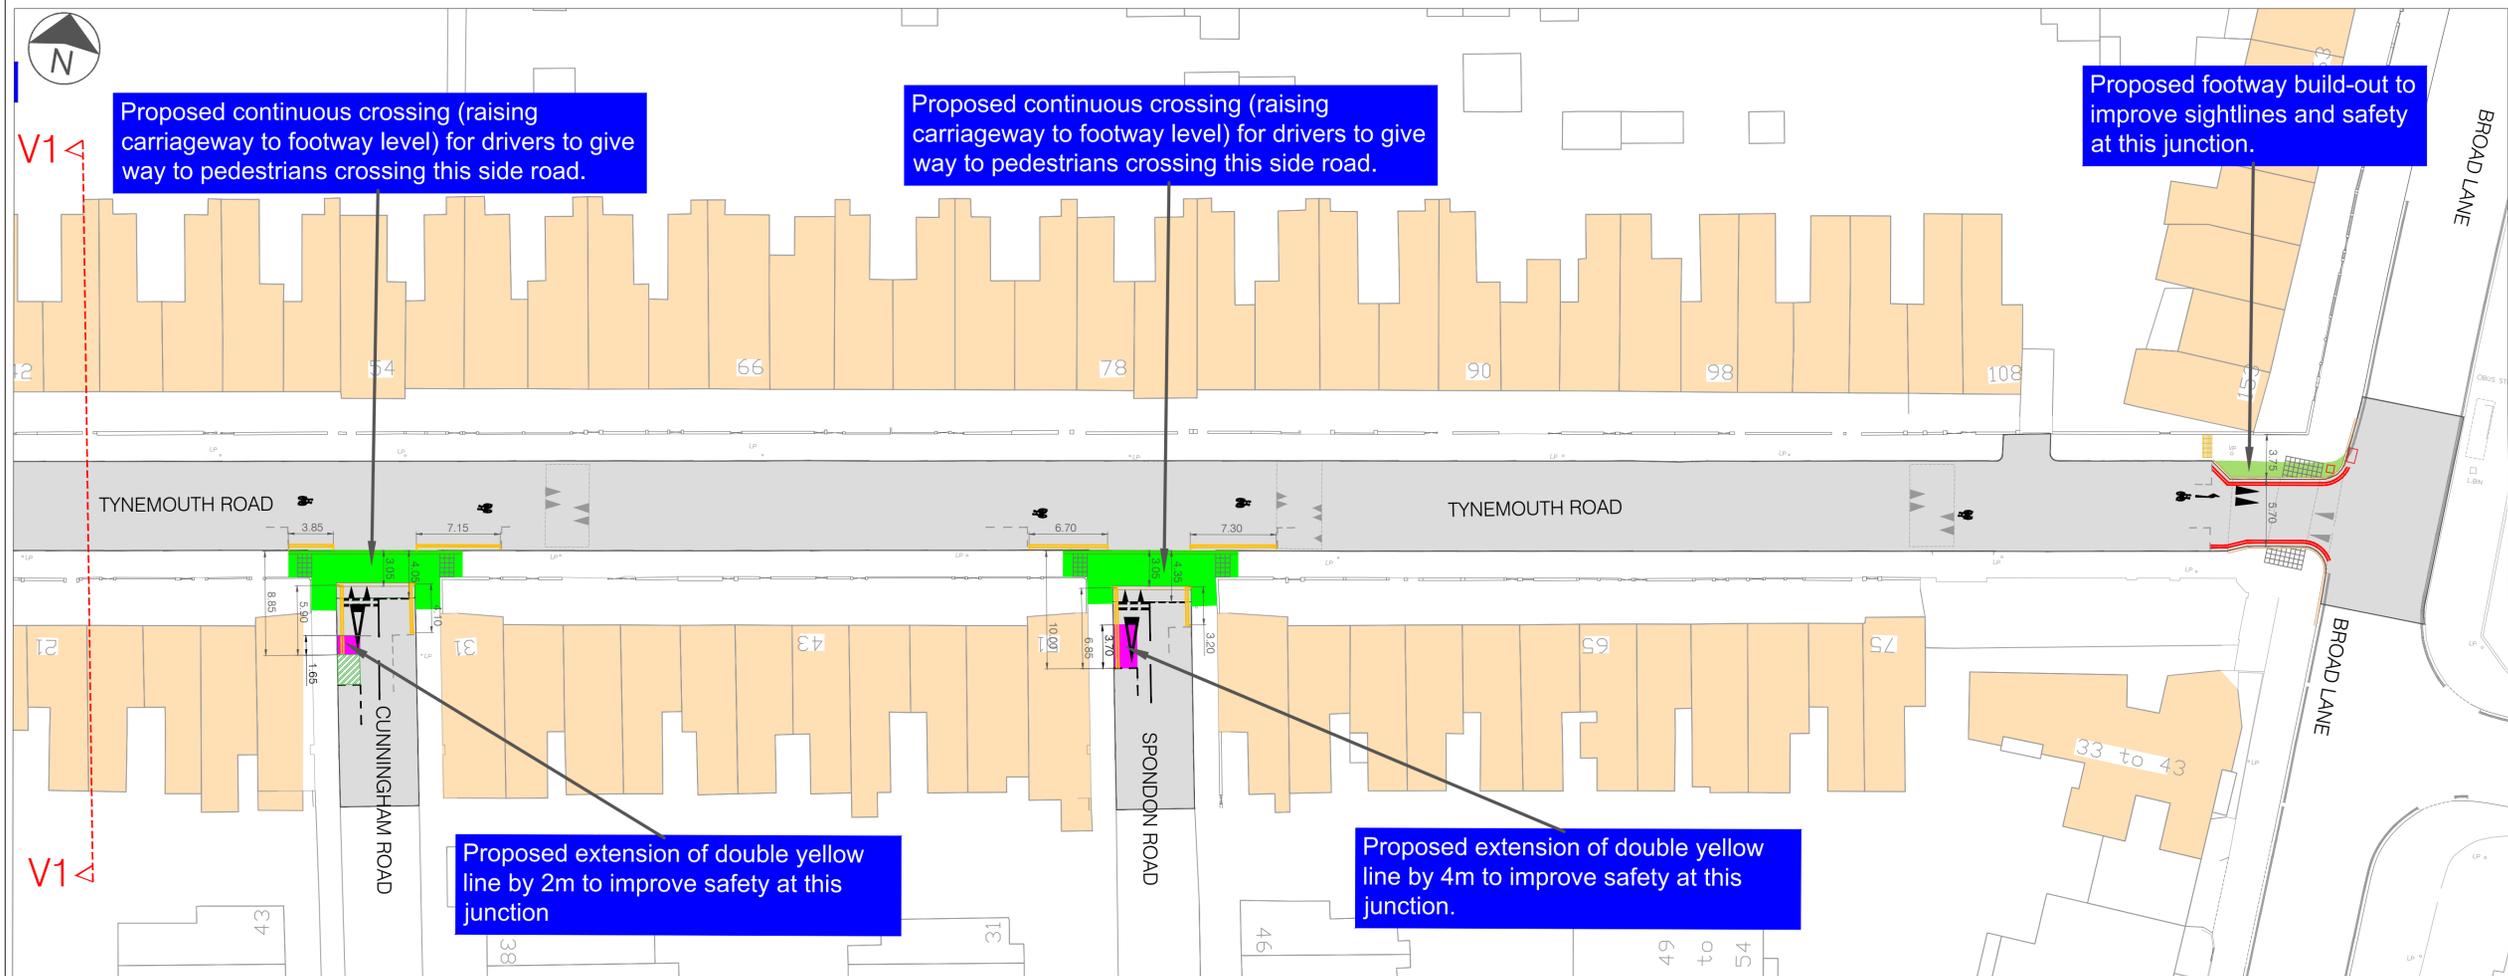


# APPENDIX A

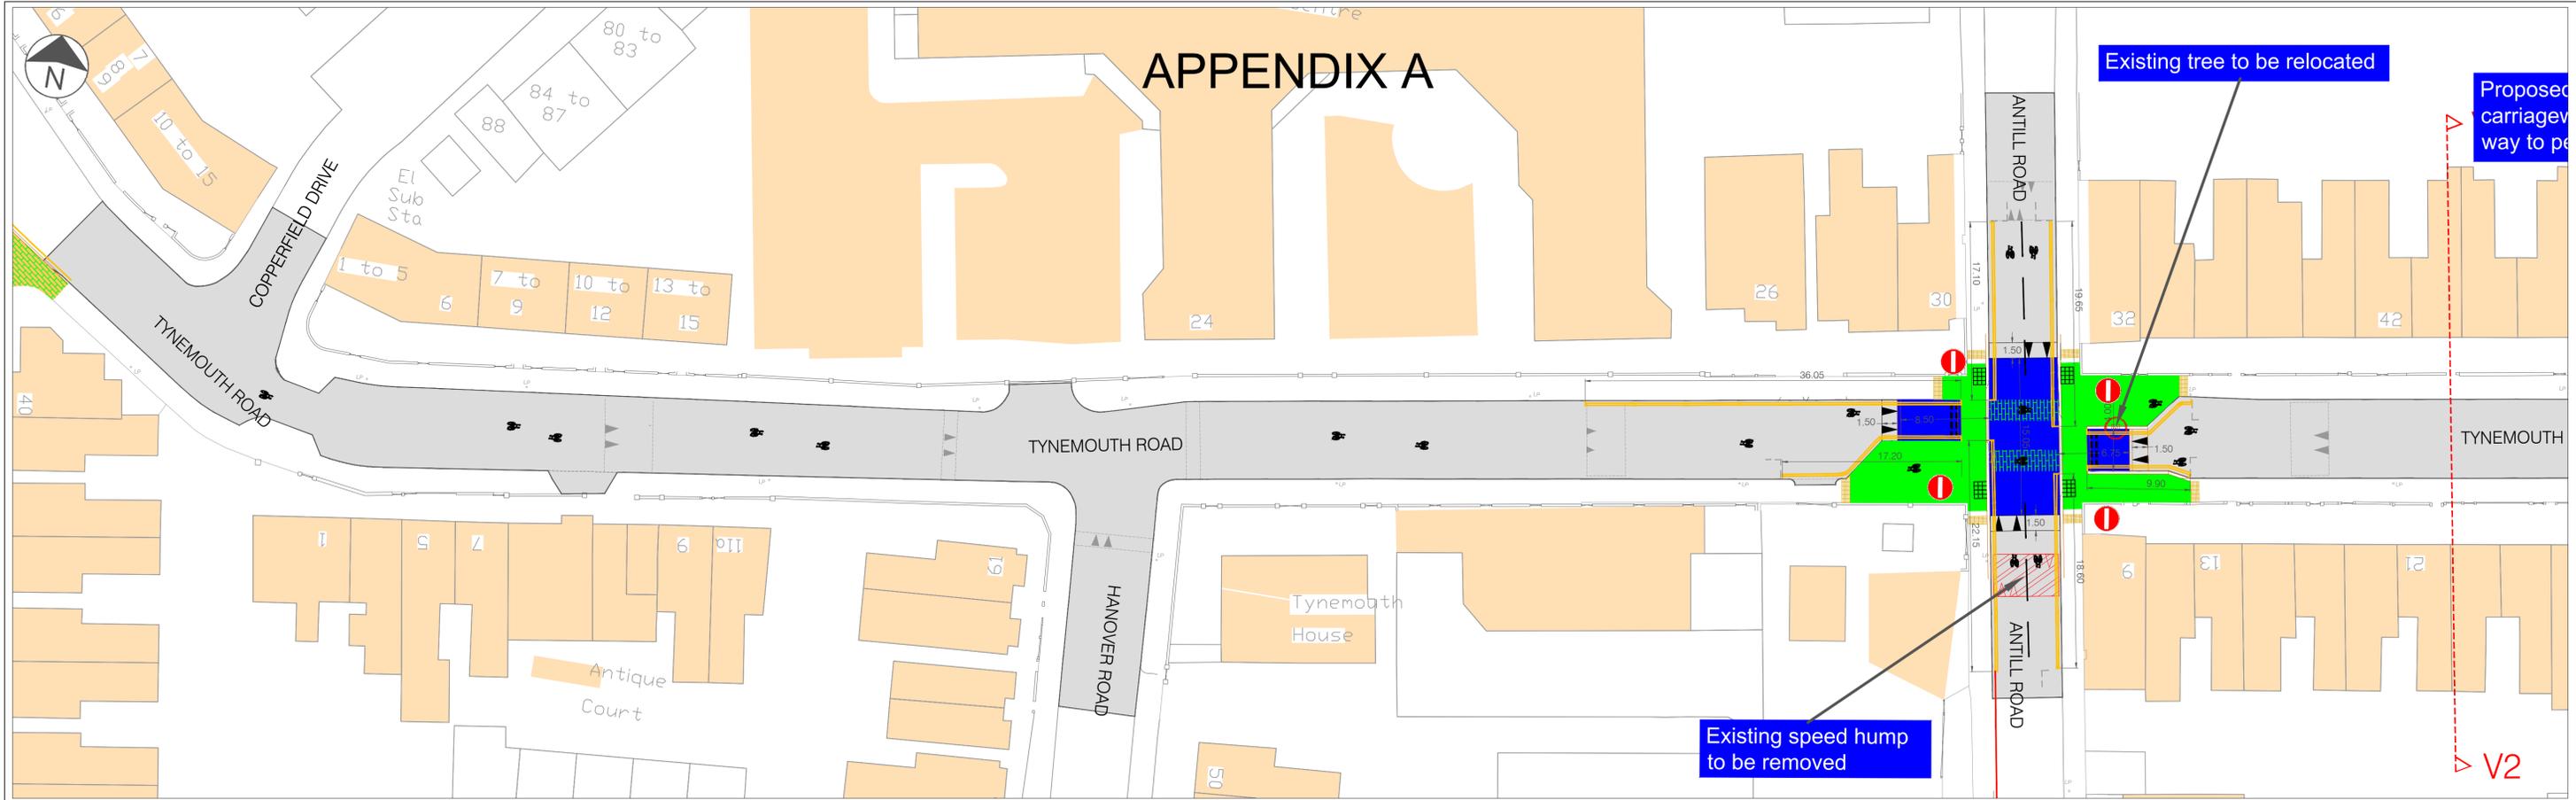

**LEGEND**

- Proposed continuous crossing
- Proposed footway build-out
- Proposed raised junction
- Existing speed table to be removed
- Proposed buff coloured tactile paving
- Proposed corduroy paving
- Proposed cycle road marking
- Proposed double yellow road marking
- Proposed double red road marking
- Relocated bike hanger
- Proposed bollard
- Existing speed hump to remain
- Existing parking bay to be removed
- Existing No Entry sign to remain

Job Title: C1 - C50 CYCLE LINK - TYNEMOUTH ROAD (COPPERFIELD DRIVE - BROAD LANE)  
 PROPOSED PEDESTRIAN AND CYCLE FACILITIES

Drawing Title: STATUTORY CONSULTATION

**Haringey LONDON**  
 Environment & Resident Experience  
 Alexandra House, 10 Station Road,  
 London, N22 7TR  
 Tel: 020 8489 0000  
 Email: www.haringey.gov.uk

Scale @ A1: 1:300  
 Date: 15/12/25  
 Drawn by: EQ  
 Chkd / Appd by: YK

Rev	Date	Description

Drawing Number: 2023-06-CC/100-01 GA

C:\Users\SENSE\Haringey Council\Traffic and Parking - 06 Streetspace\2022 2023\Cycle\100-01\100-01 - Design & Drawings\01 - Feasibility\2024-25\100000000-01\010 CAD drawings\01\01 Plan\_Rev0.dwg USER: Edward1 Quilty FILE SIZE: 4.9 KB