


Alcohol Sales
 Emergency Escape routes.
 Toilets
 Alcohol sales area
 Lift
 Kitchen/Alcohol storage area

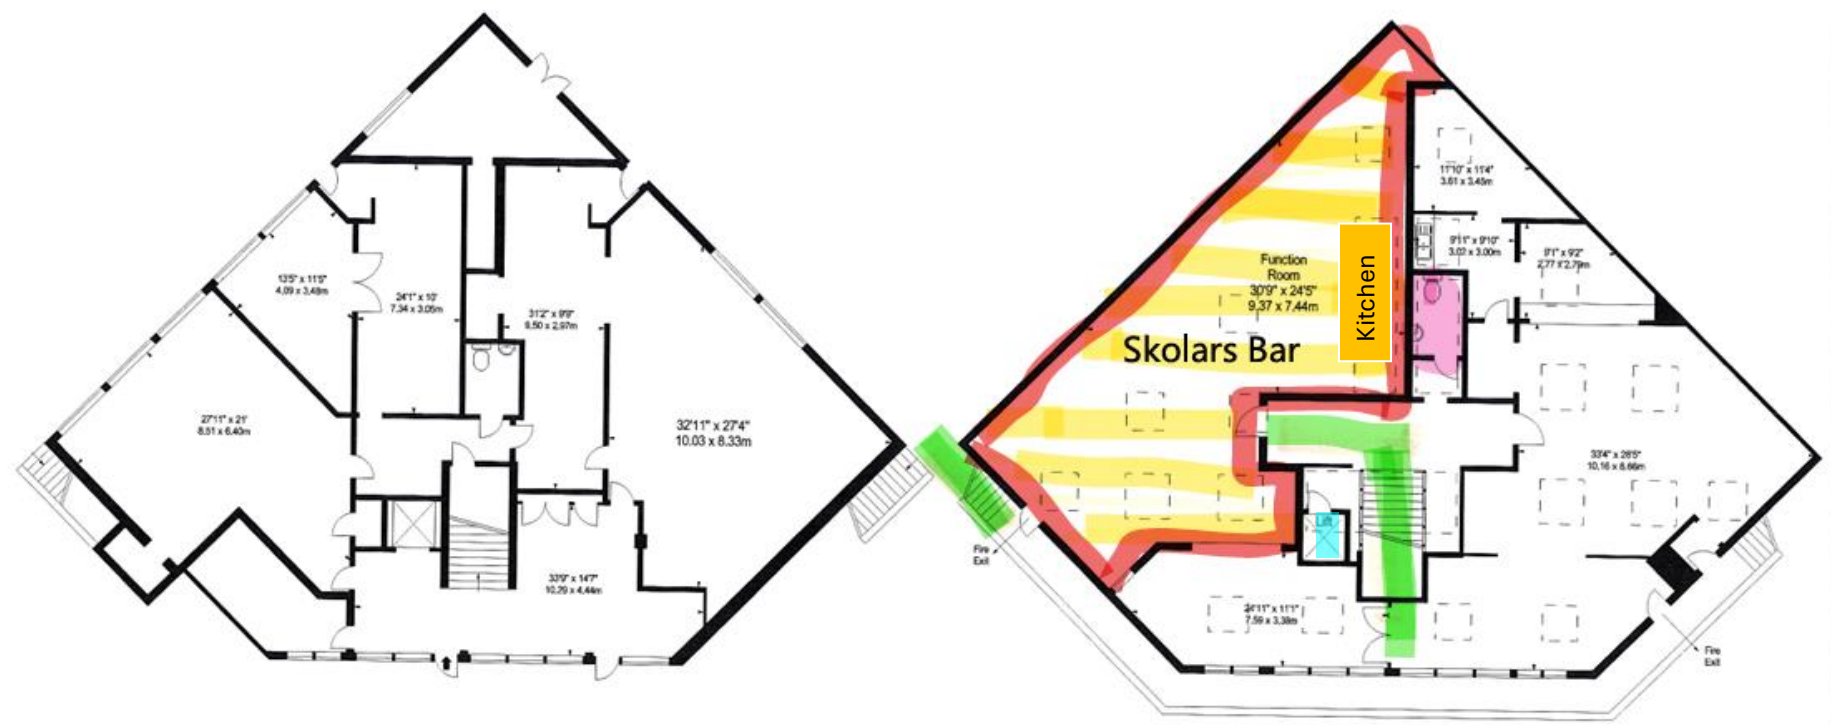


GROUND FLOOR

FIRST FLOOR

Location 3- Rugby building/Skolars bar -Alcohol sales

APPROX. GROSS INTERNAL AREA *
5825 Ft² - 541.14 M²

Property Details: RUGBY CLUB BUILDING NEW RIVER SPORTS & FITNESS CENTRE WHITE HART LANE LONDON N22 5QW	
SCALE - 1:200 @ A4	
REFERENCE NUMBER :106728	
Plans Drawn: 11.03.2025	