


Notes
1- This drawing is not for construction.
2- All dimensions are to be checked on site and the architect is to be informed of any discrepancies before construction commences.
3- All references to drawings refer to current revision of that drawing.
4- The drawings are ADA GROUP property and should not be copied, reproduced or disclosed without written permission.

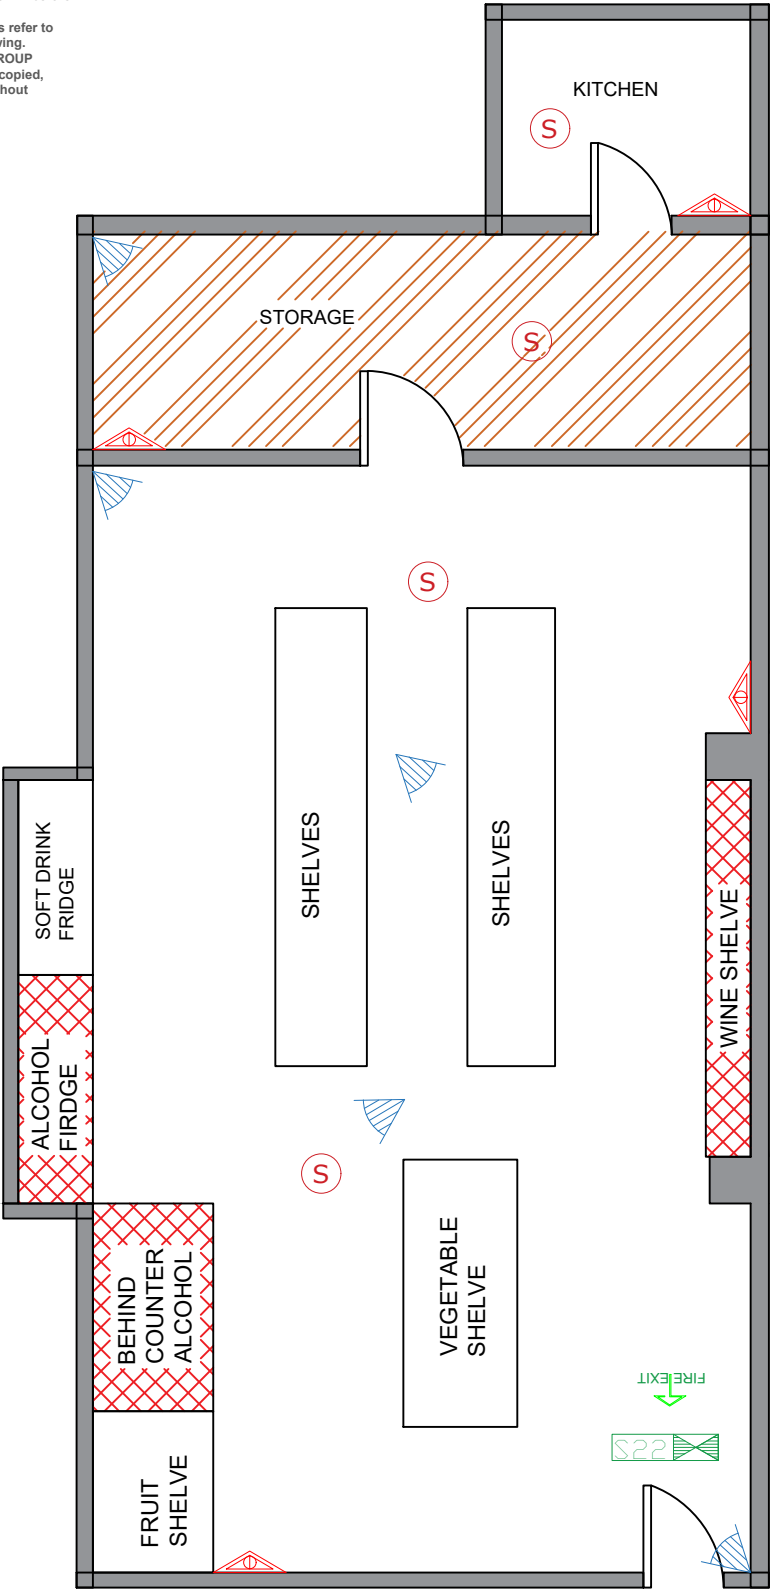

- DRAWING SYMBOL KEY
- AMBIT OF PREMISES
 - ALCOHOL
 - STORAGE
 - WC AREA
 - SMOKE DETECTOR
 - CCTV
 - FIRE EXTINGUISHER
 - INTERNALLY ILLUMINATED FIRE ESCAPE SIGN
 - FIRE EXIT

ADDRESS 21 Park Road N8 8TE	PROJECT Ground Floor Alcohol Plan	CLIENT	REV	
SHEET 1/1	DATE 03/07/2026	REFERENCE NUMBER WR-7580-GFBP		
SCALE 1/100 @A3	DRAWN BY	CHECKED BY	ATLAS LICENSING 455 West Green Road London N15 3PW admin@atlaslicensing.co.uk 02080982118	