


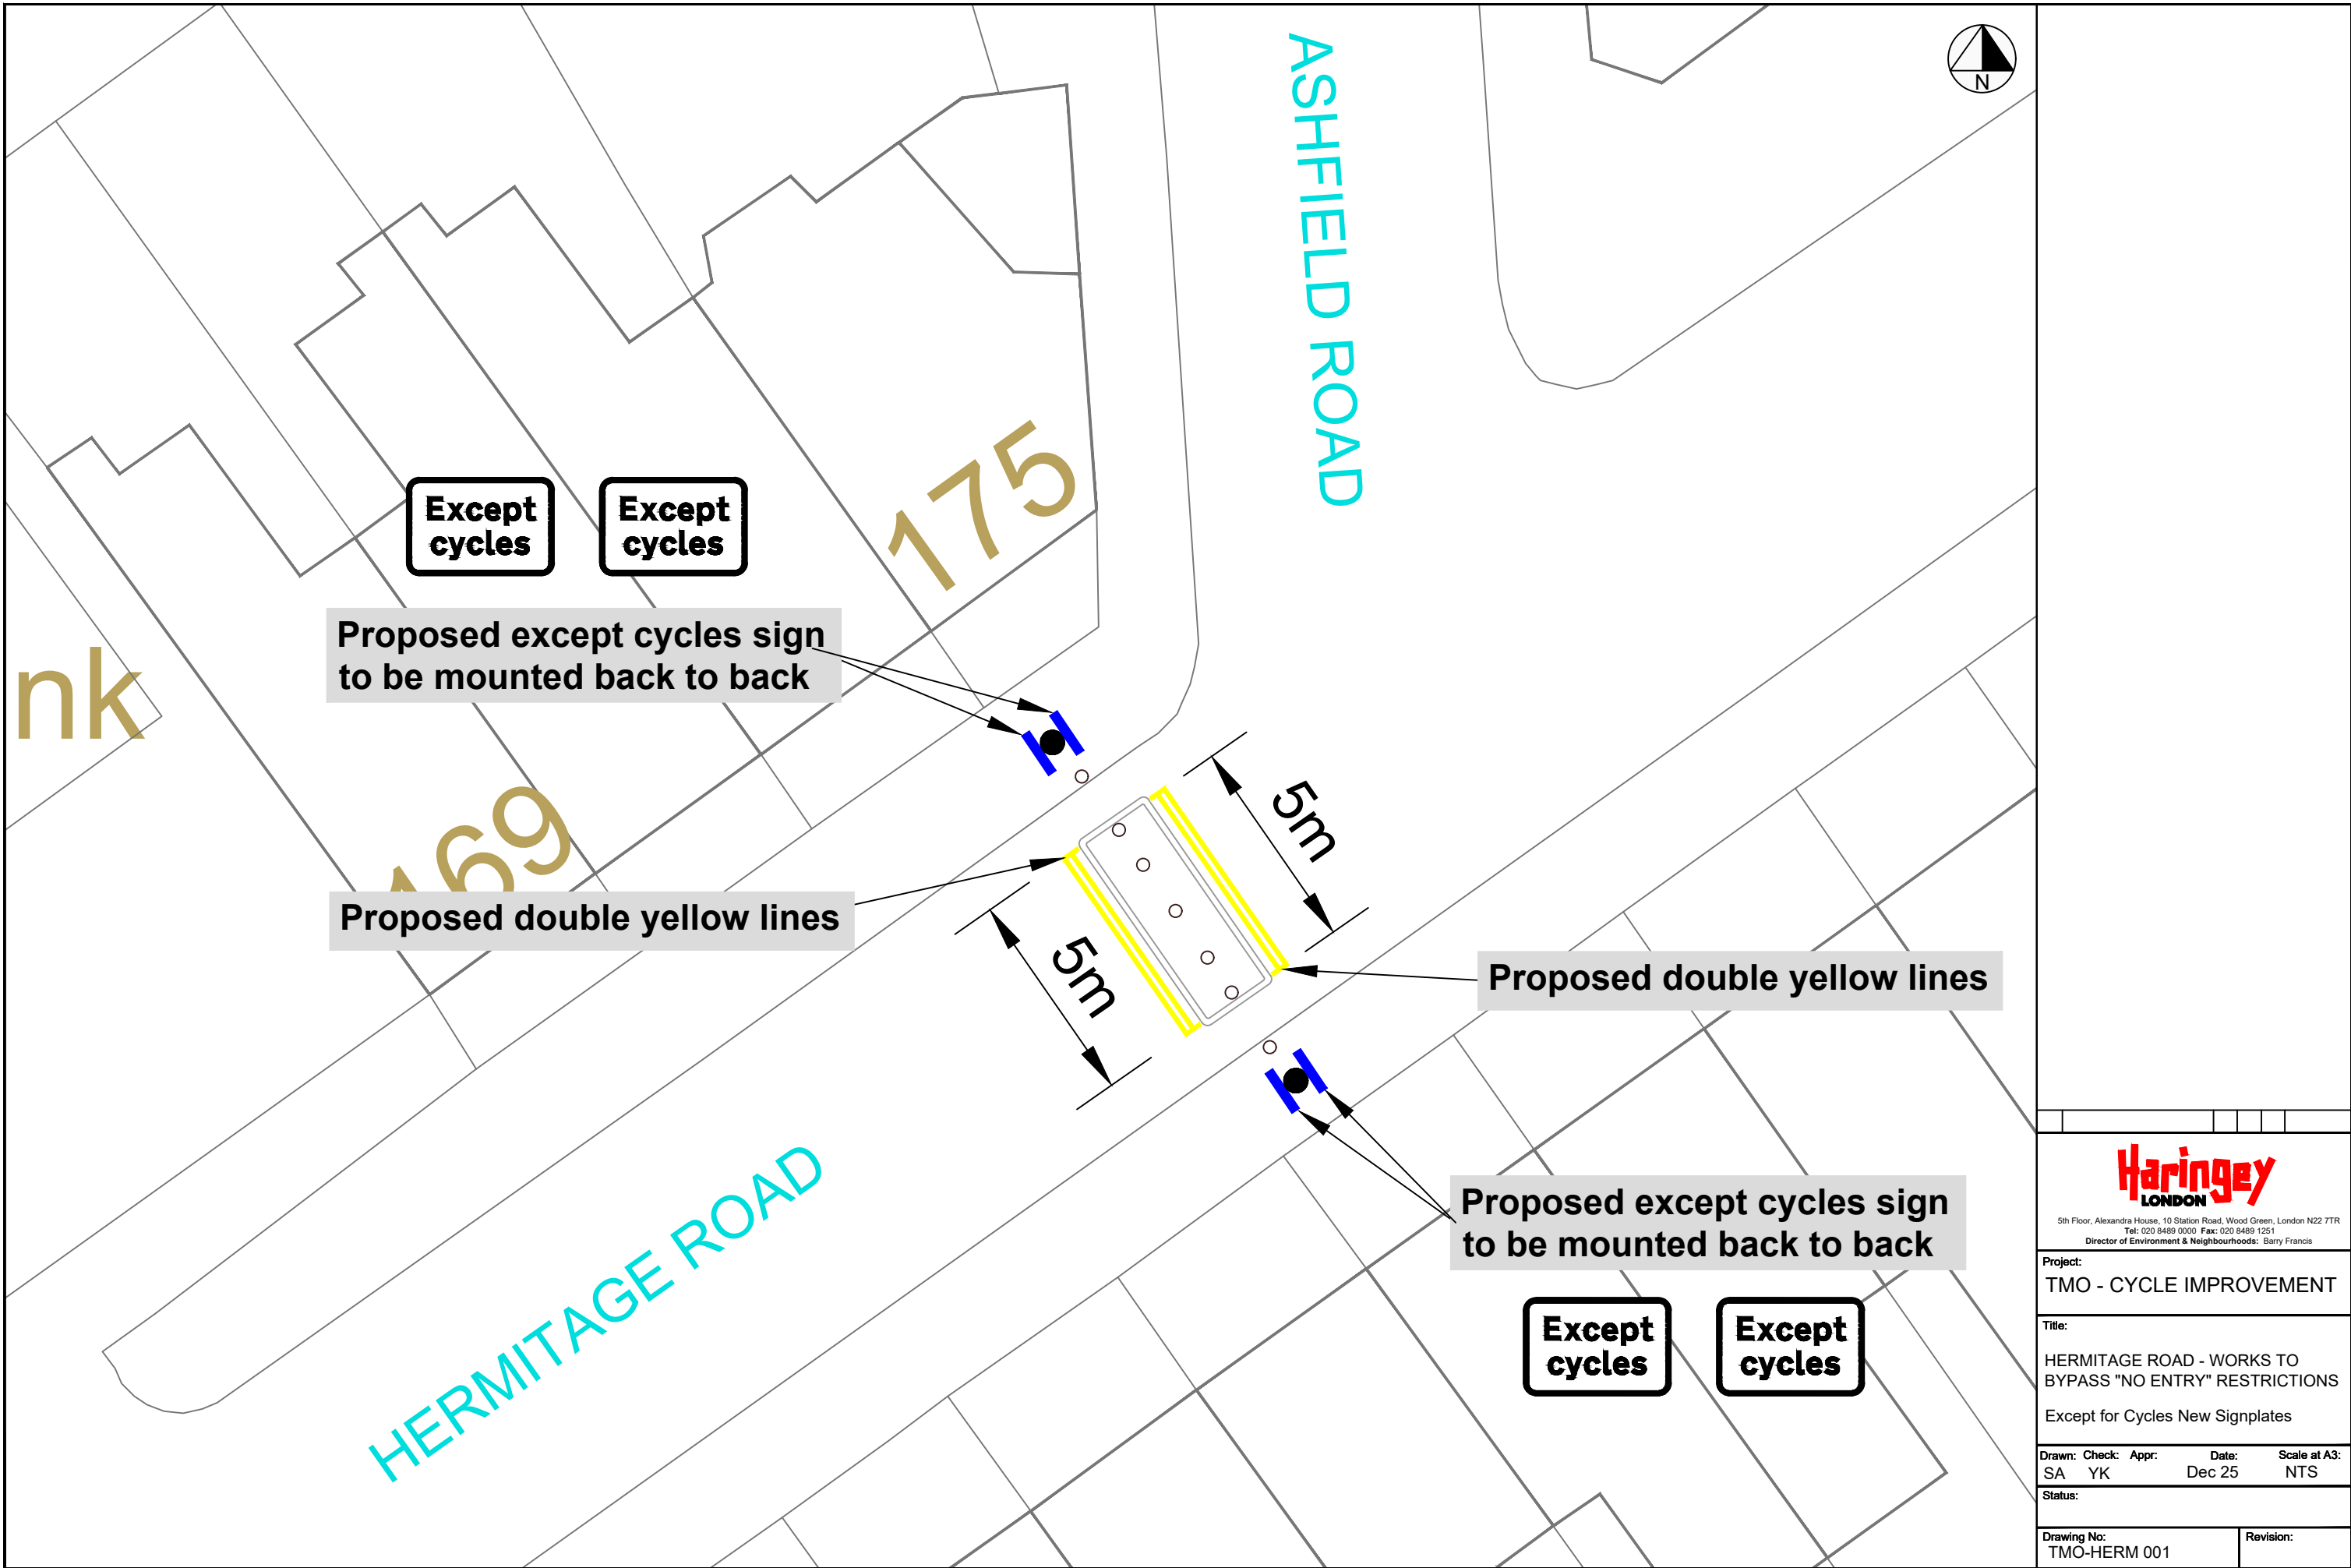

5th Floor, Alexandra House, 10 Station Road, Wood Green, London N22 7TR
Tel: 020 8489 0000 Fax: 020 8489 1251
Director of Environment & Neighbourhoods: Barry Francis


Project:
TMO - CYCLE IMPROVEMENT

Title:
HERMITAGE ROAD - WORKS TO BYPASS "NO ENTRY" RESTRICTIONS
Except for Cycles New Signplates


Drawn: Check: Appr: Date: Scale at A3:
SA YK Dec 25 NTS

Status:

Drawing No: TMO-HERM 001 Revision:

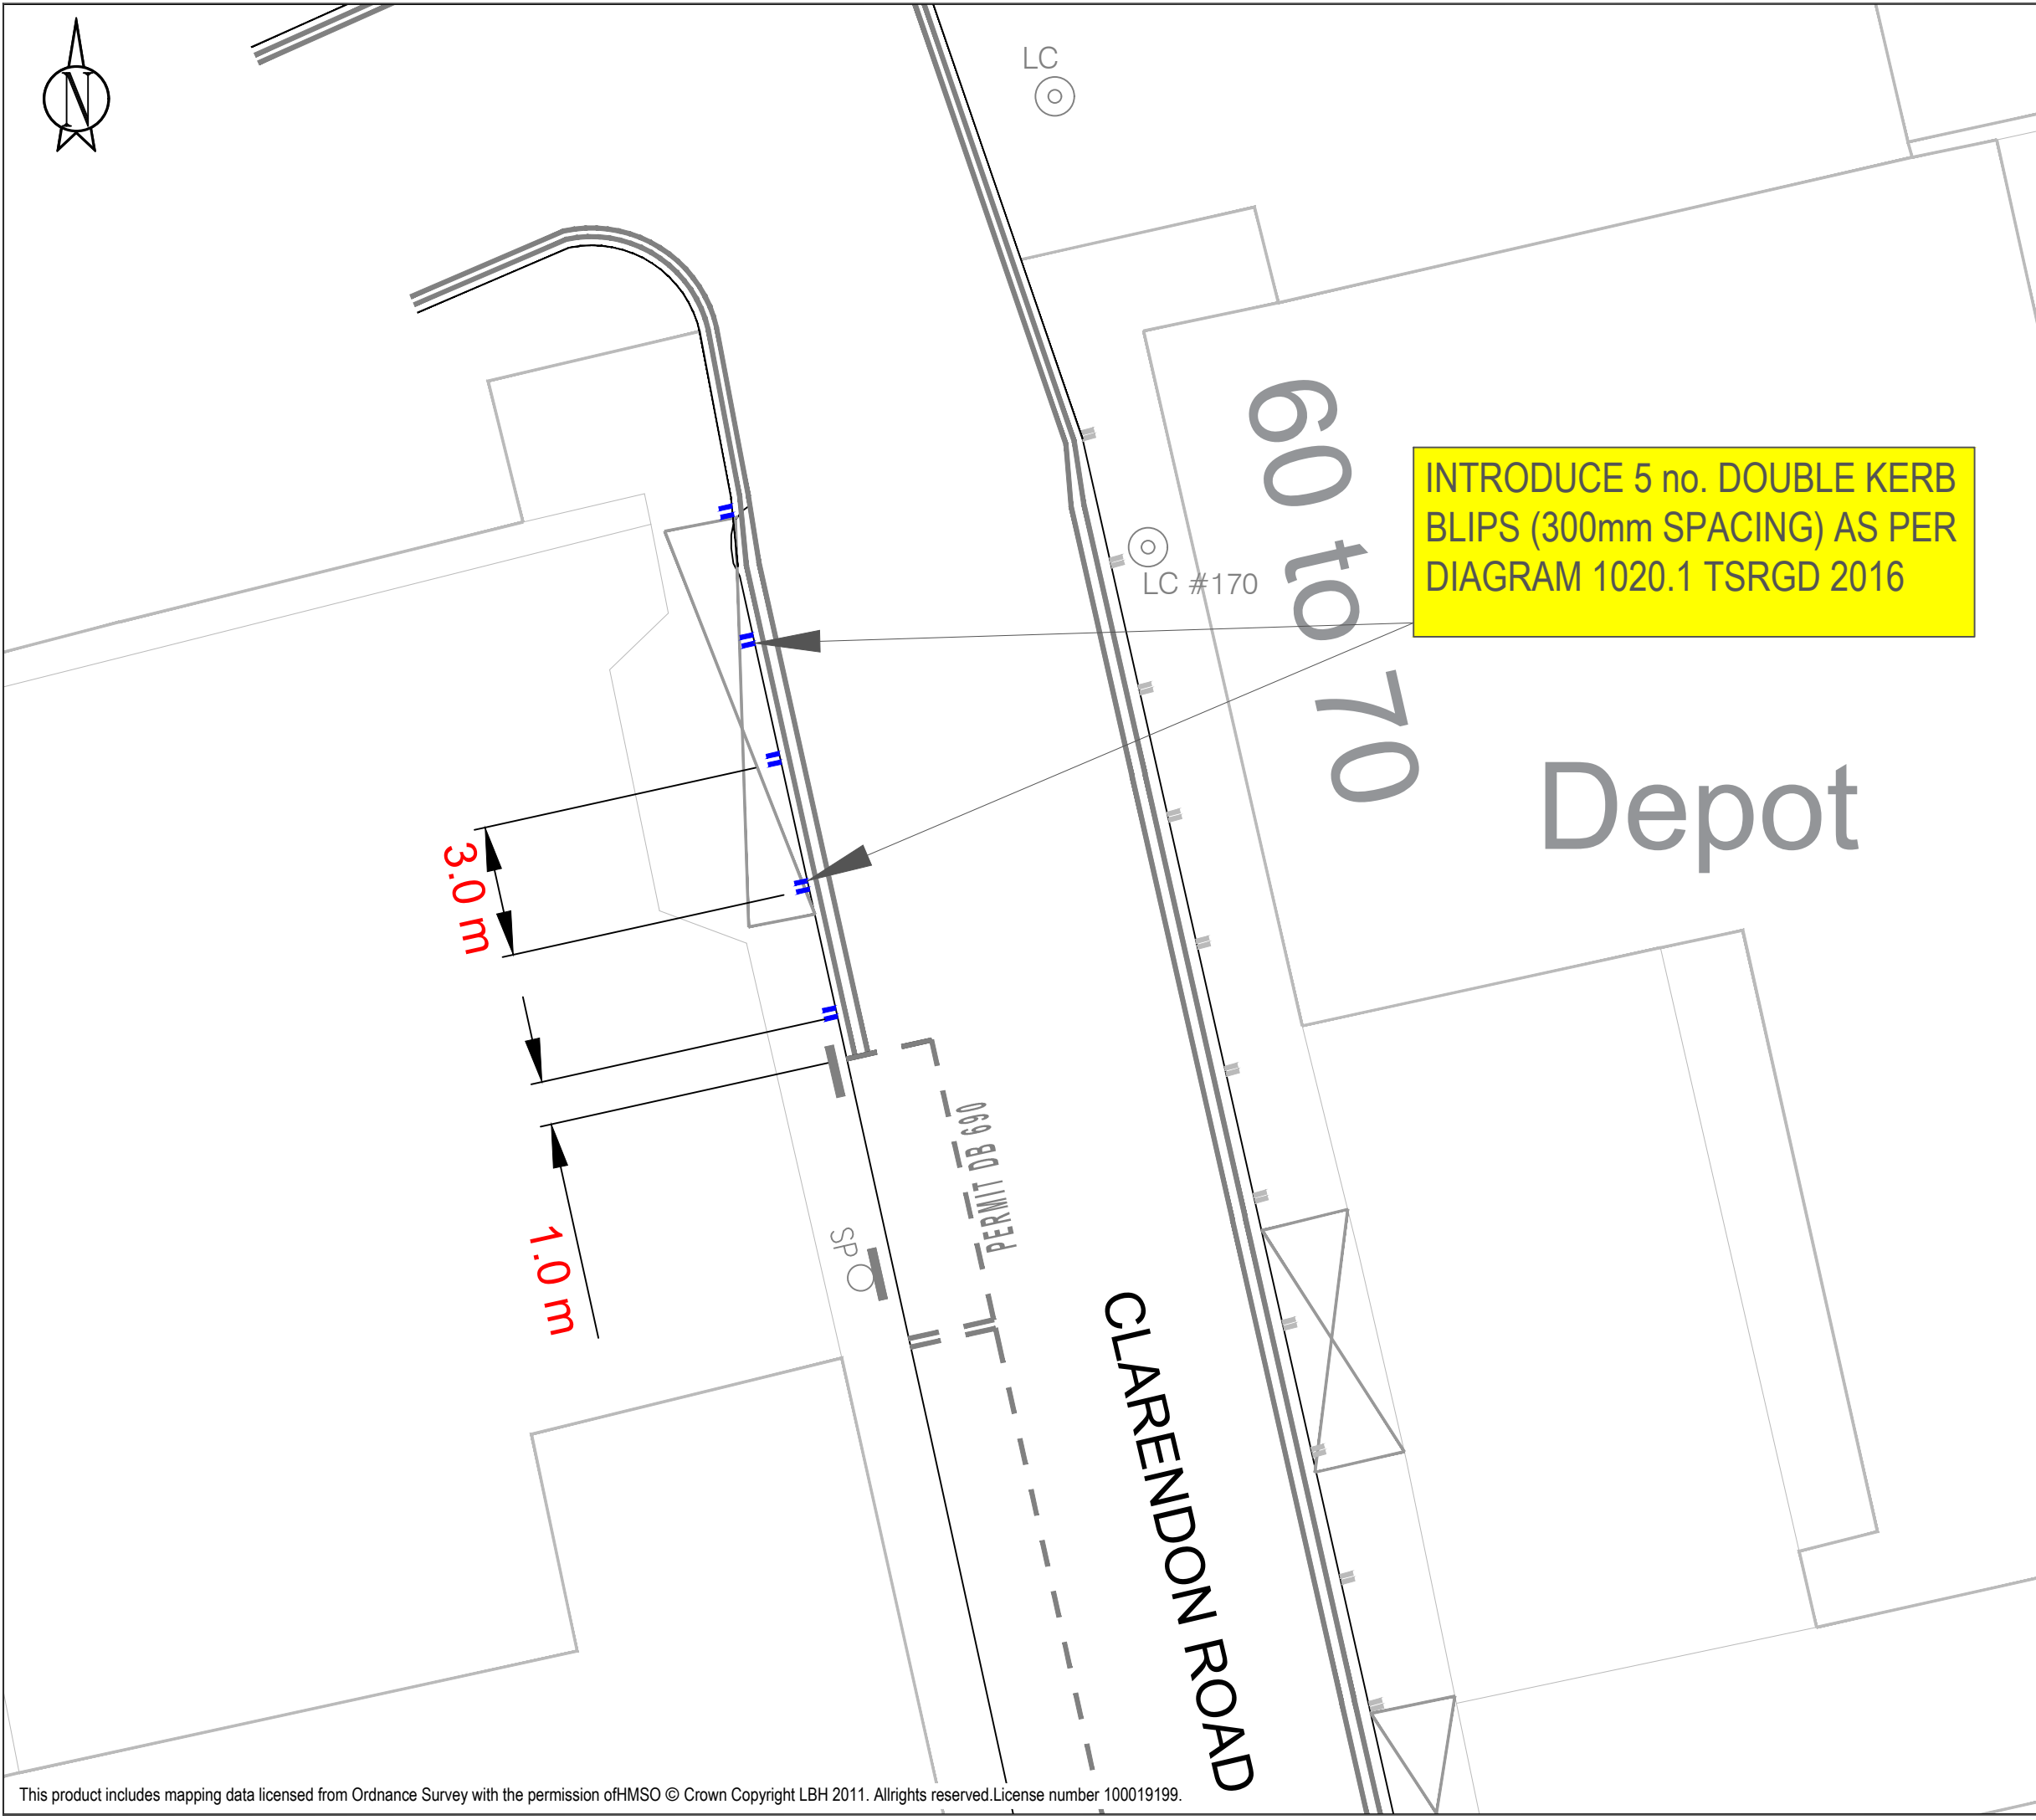

KEY		
	PROPOSED DOUBLE KERB BLIP MARKING	
	EXISTING SINGLE YELLOW LINE	
	EXISTING DOUBLE YELLOW LINE	
	EXISTING DOUBLE KERB BLIP MARKING	
	EXISTING LAMP COLUMN	
	EXISTING DROPPED KERB/CROSSOVER	
	EXISTING SIGN POST	
	EXISTING PARKING BAY	

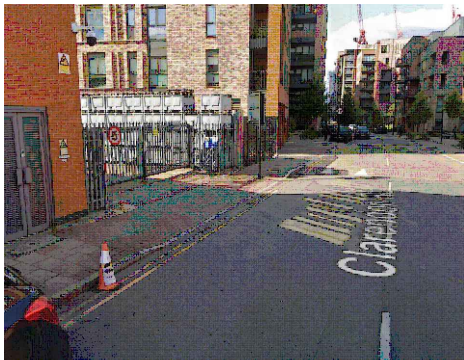LOCATION PLAN		
		

SITE LOCATION		
AT CIVICA BUILDING ENTRANCE OPPOSITE NOS. 60 TO 70 CLARENDON ROAD		


WORKS		
DOUBLE KERB BLIPS TO BE ADDED TO EXISTING STRETCH OF DOUBLE YELLOW LINES. 300MM SPACING AS KERB IS FLUSH WITH CARRIAGEWAY.		

ENVIRONMENT AND NEIGHBOURHOODS PARKING PROJECTS		
4th FLOOR ALEX HOUSE, 10 STATION ROAD WOOD GREEN, LONDON N22 7TR		

SCALE		
1:150		

DRAWN	CHECK	DATE DRAWN
JG	MD	24/11/2025

DRAWING NO.		
MW-2025-01-02		

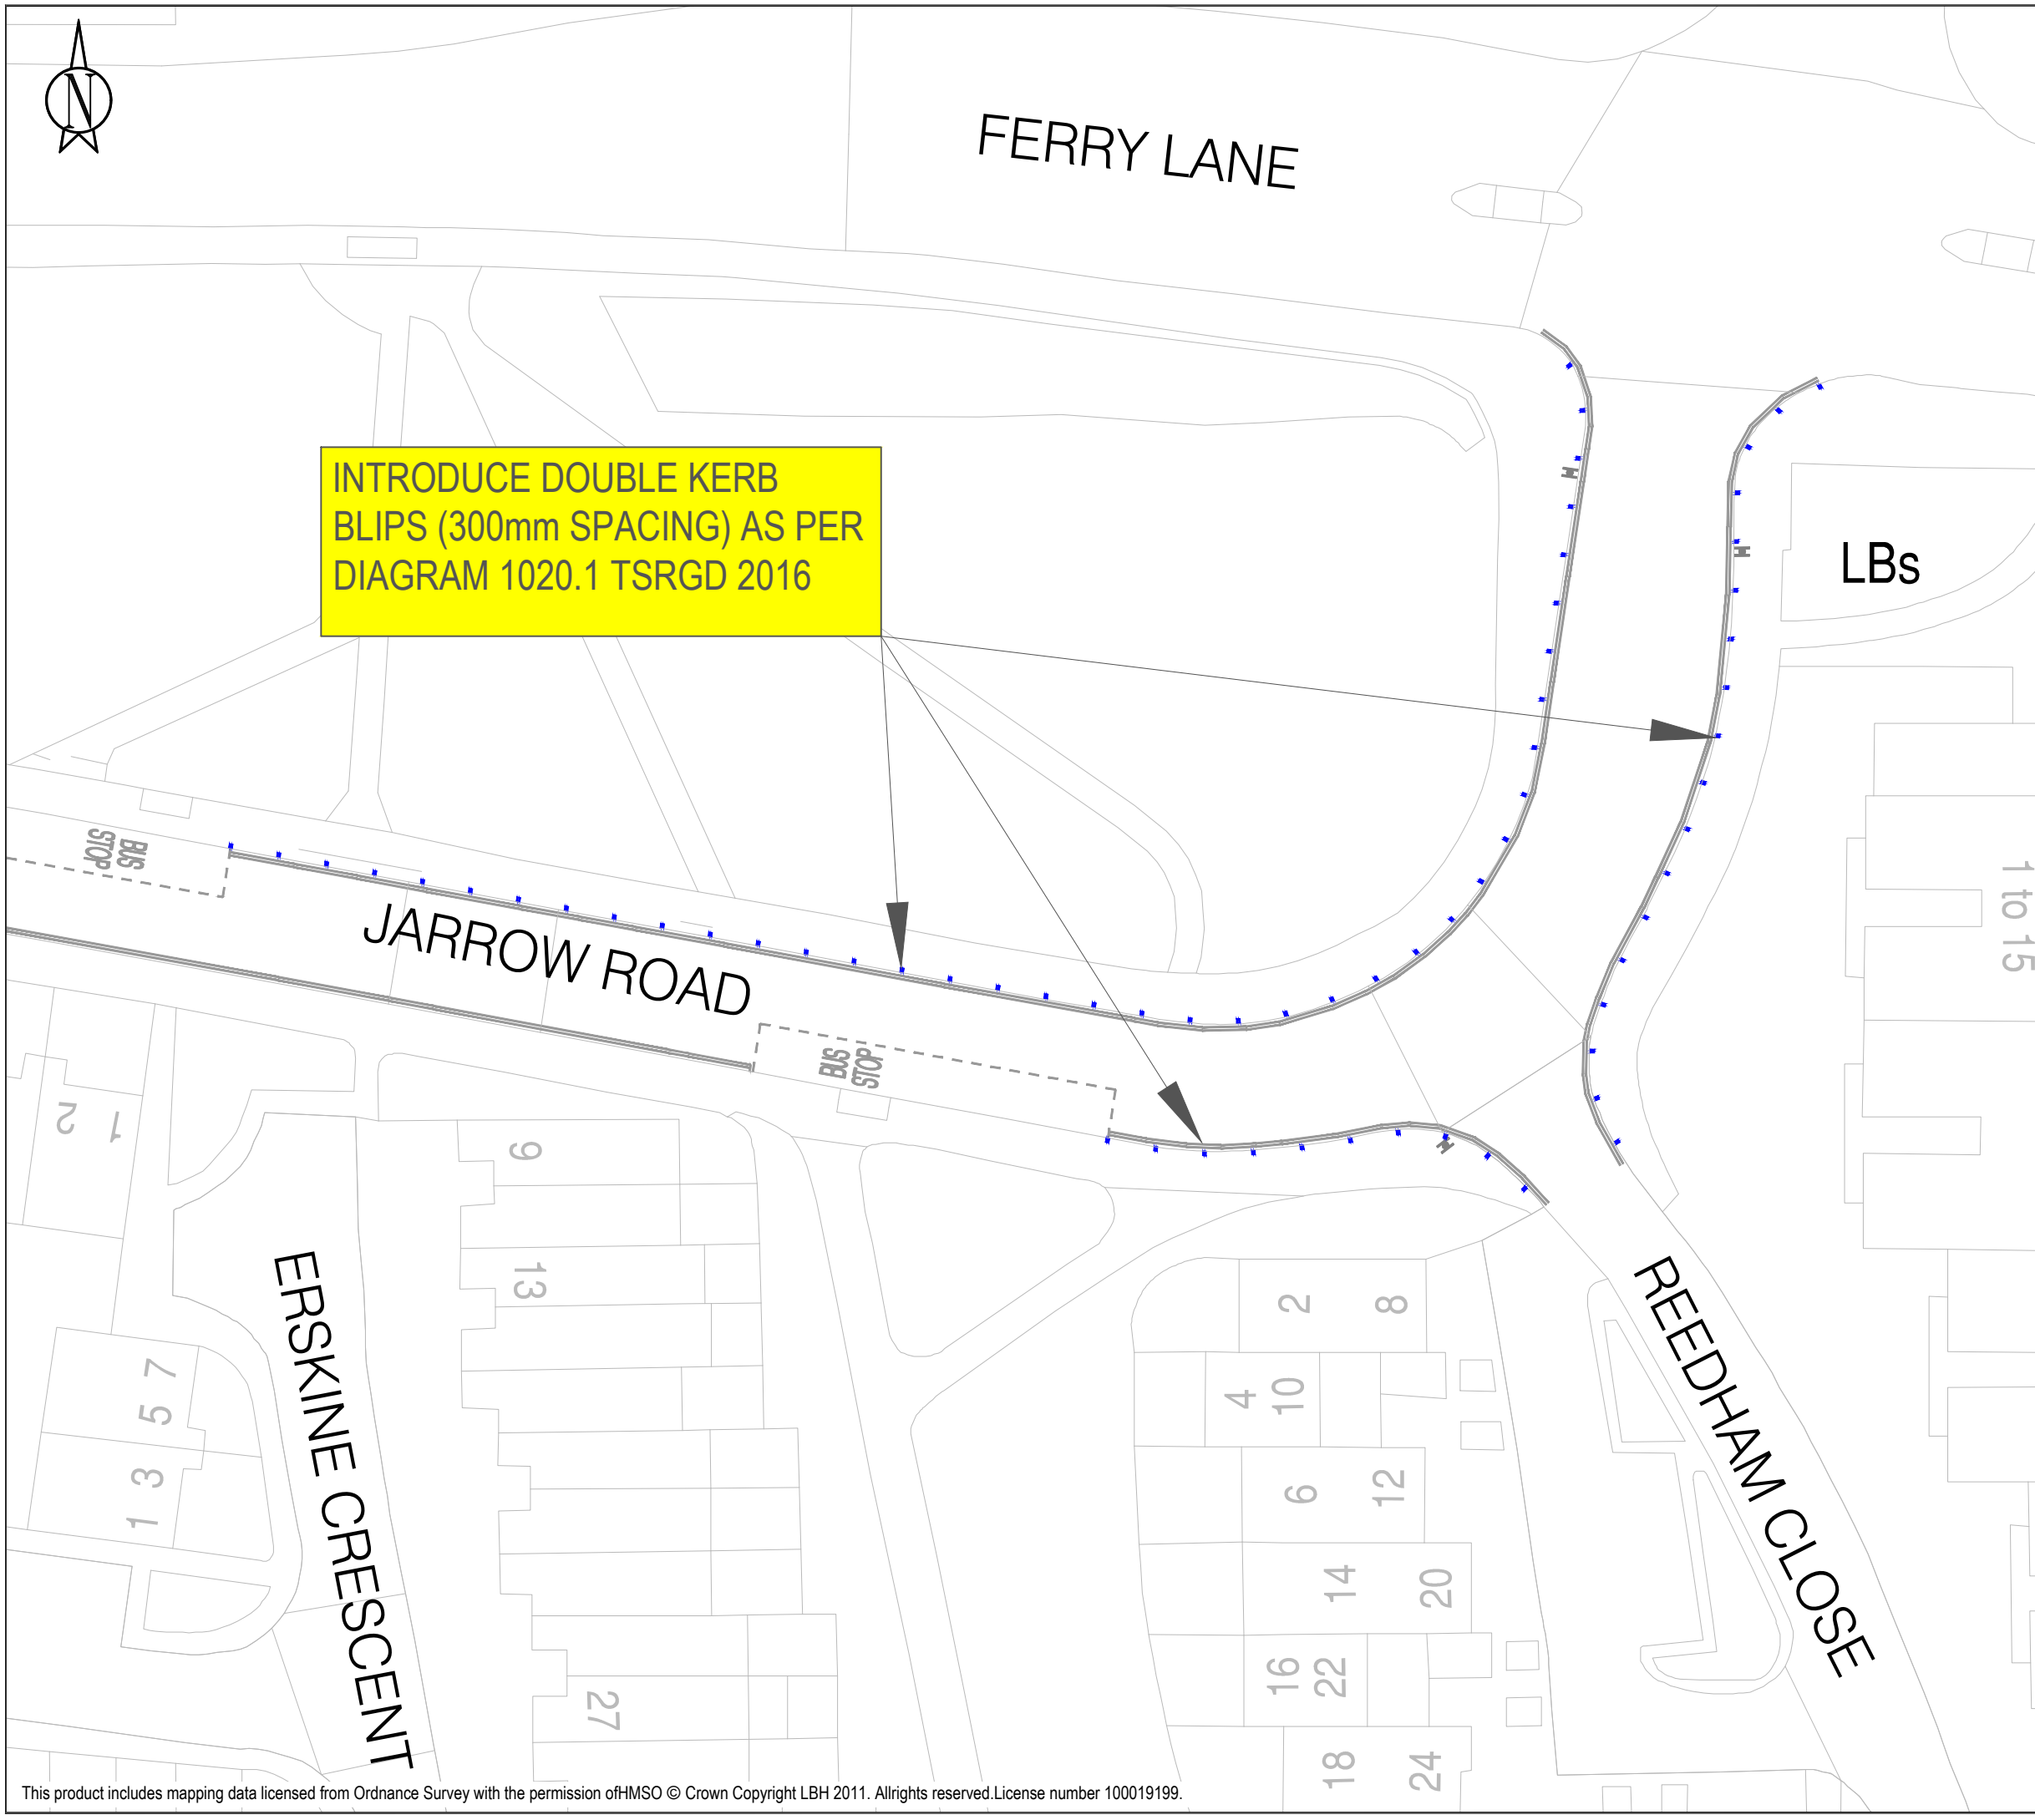

INTRODUCE DOUBLE KERB
BLIPS (300mm SPACING) AS PER
DIAGRAM 1020.1 TSRGD 2016

KEY

- PROPOSED DOUBLE KERB BLIP MARKING
- EXISTING SINGLE YELLOW LINE
- EXISTING DOUBLE YELLOW LINE
- EXISTING DOUBLE KERB BLIP MARKING
- EXISTING LAMP COLUMN
- EXISTING DROPPED KERB/CROSSOVER
- EXISTING SIGN POST
- EXISTING PARKING BAY

LOCATION PLAN

SITE LOCATION

NORTHERN END OF JARROW ROAD CPZ
BETWEEN FERRY LANE AND REEDHAM CLOSE

WORKS

DOUBLE KERB BLIPS TO BE ADDED TO
THREE EXISTING STRETCHES OF DOUBLE
YELLOW LINES. 300MM SPACING.

**ENVIRONMENT AND NEIGHBOURHOODS
PARKING PROJECTS**


4th FLOOR ALEX HOUSE, 10 STATION ROAD
WOOD GREEN, LONDON N22 7TR


SCALE


1:150

DRAWN	CHECK	DATE DRAWN
JG	MD	24/11/2025

DRAWING NO.	
MW-2025-01-03	

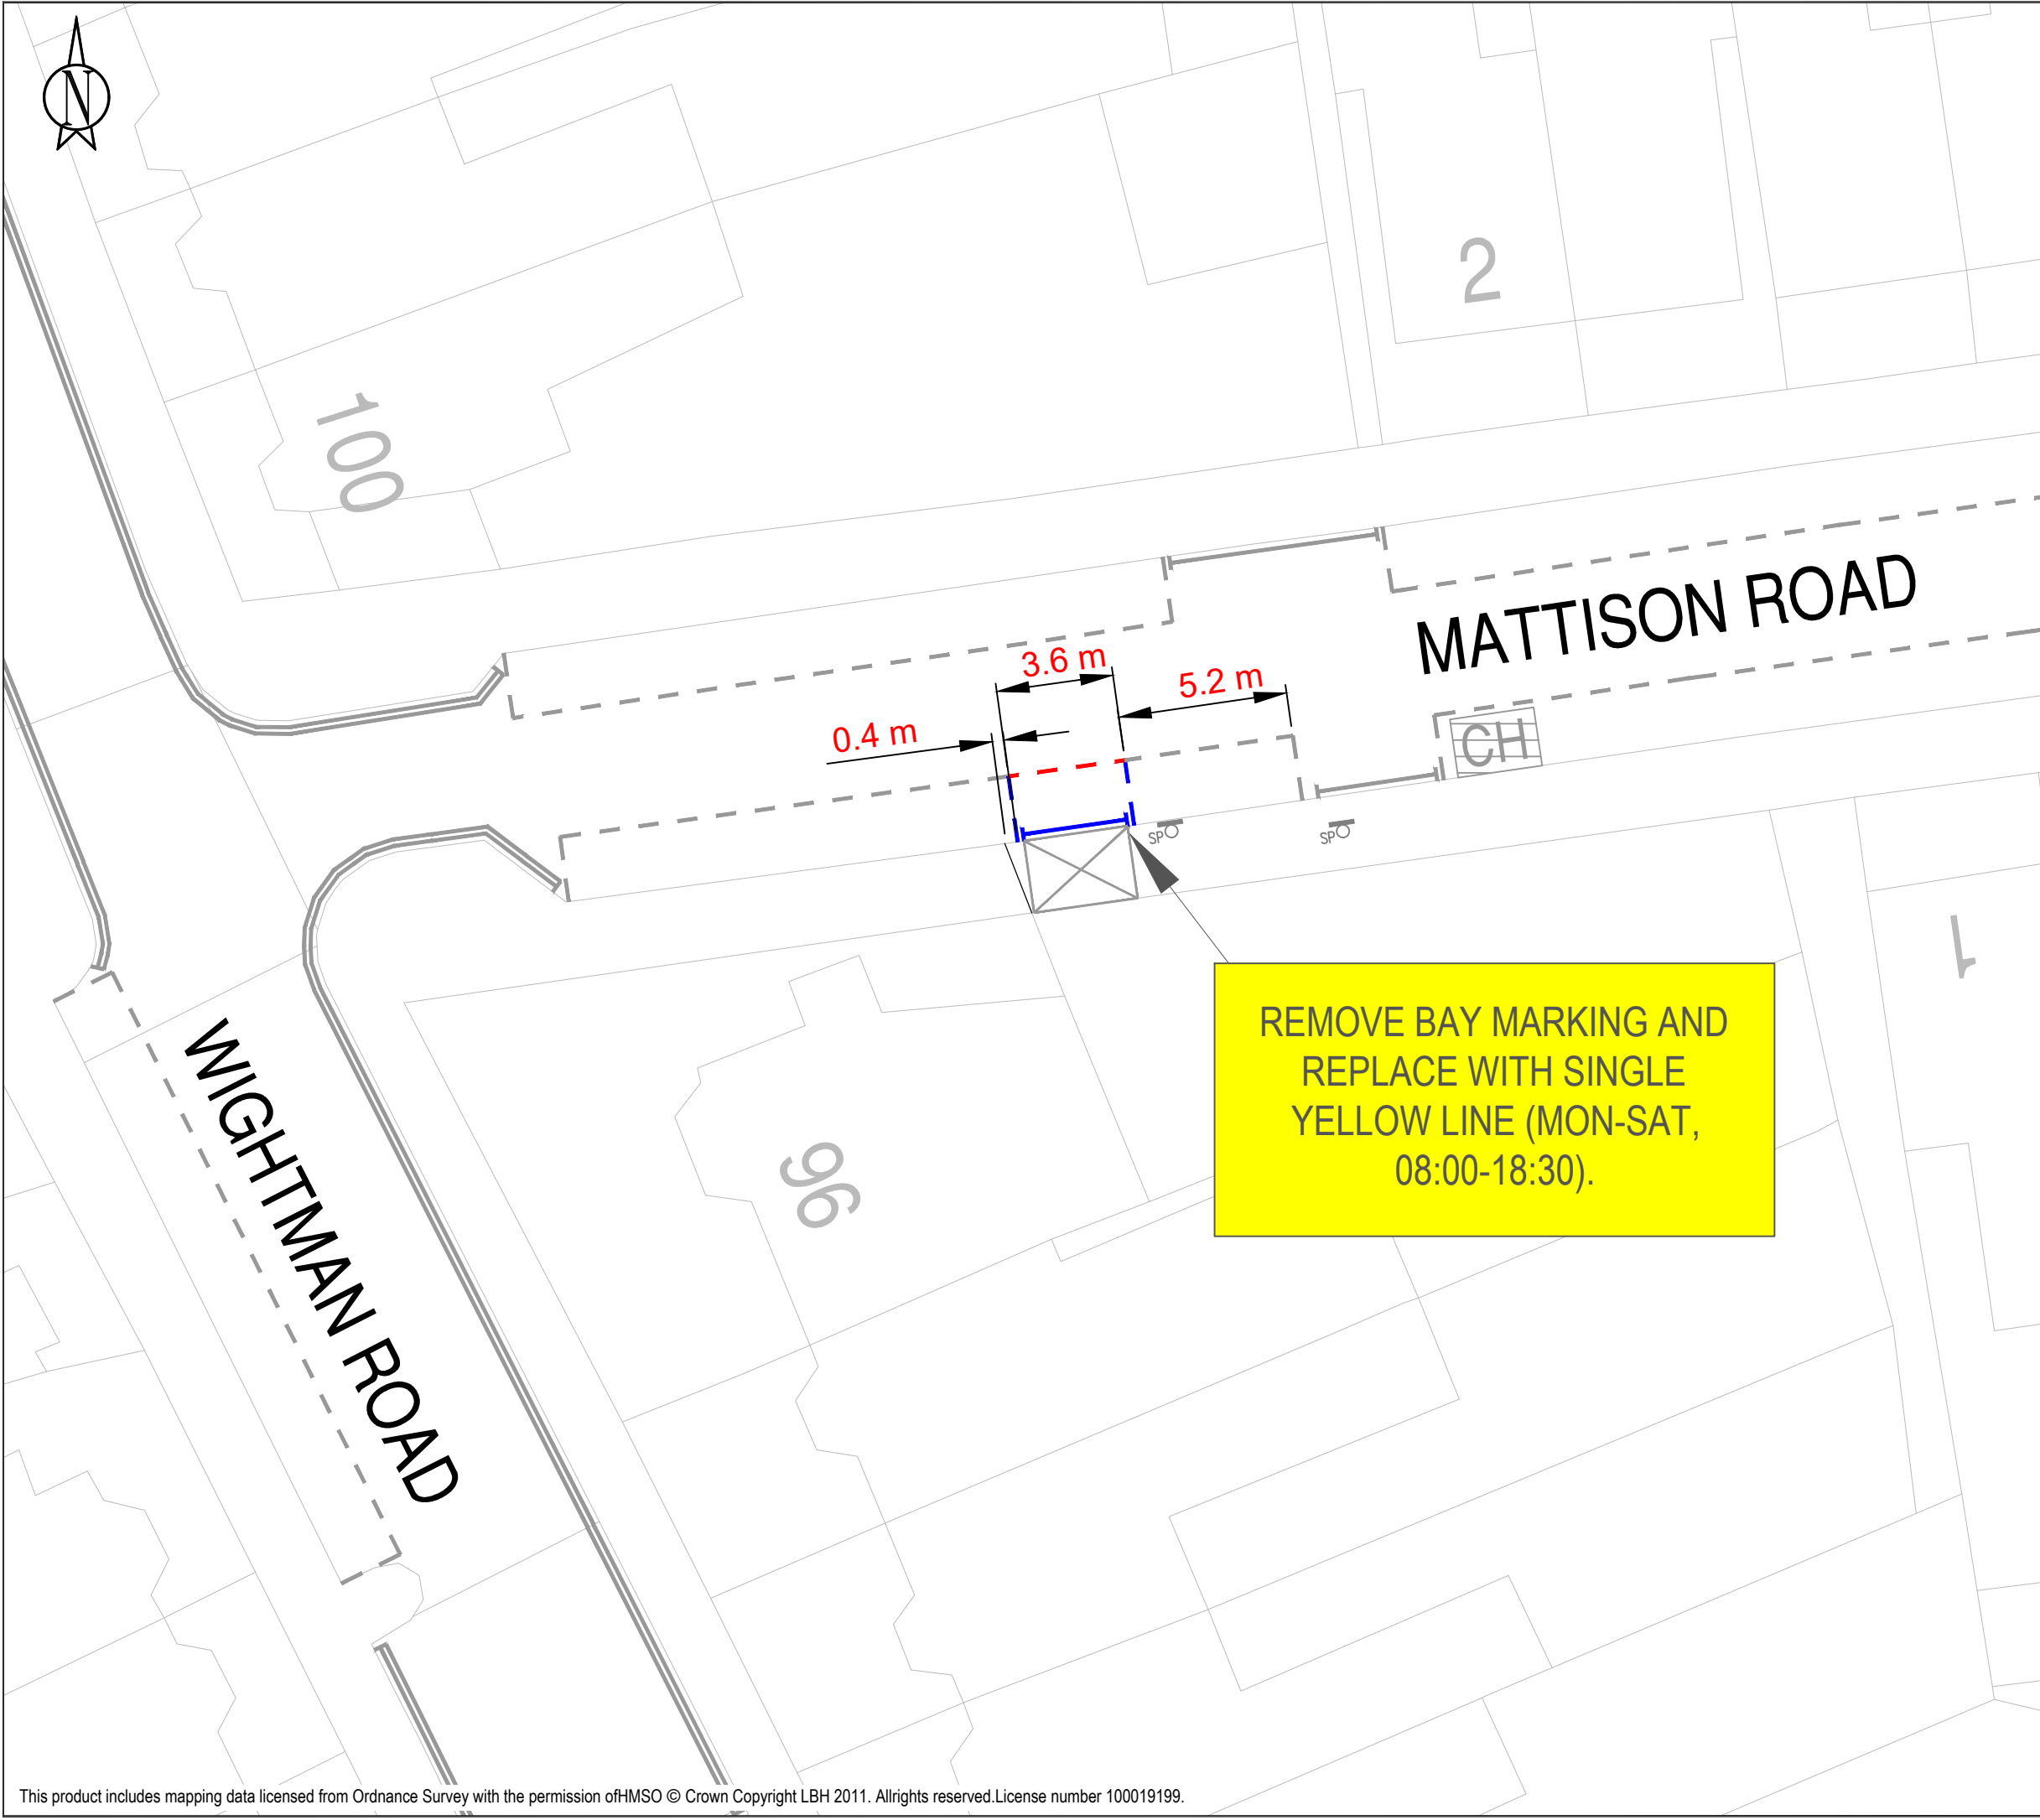

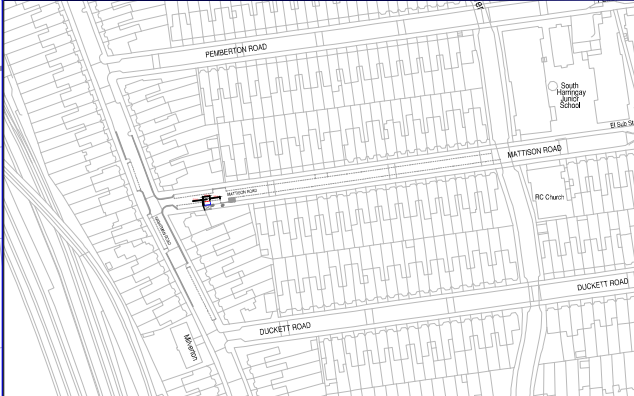KEY		
	PROPOSED SINGLE YELLOW LINE	
	REMOVE EXISTING PARKING BAY MARKINGS	
	EXISTING SINGLE YELLOW LINE	
	EXISTING DOUBLE YELLOW LINE	
	EXISTING LAMP COLUMN	
	EXISTING DROPPED KERB/CROSSOVER	
	EXISTING SIGN POST	
	EXISTING PARKING BAY	
	EXISTING CYCLE HANGAR	
LOCATION PLAN		
		
SITE LOCATION		
MATTISON ROAD AT JUNCTION WITH WIGHTMAN ROAD. ADJACENT TO NO.96 WIGHTMAN ROAD		
WORKS		
ADD SECTION OF SINGLE YELLOW LINE AND REMOVE PERMIT BAY AT CROSSOVER		
ENVIRONMENT AND NEIGHBOURHOODS PARKING PROJECTS		
4th FLOOR ALEX HOUSE, 10 STATION ROAD WOOD GREEN, LONDON N22 7TR		
SCALE		
1:200		
DRAWN	CHECK	DATE DRAWN
JG	MD	24/11/2025
DRAWING NO.		
MW-2025-01-04		

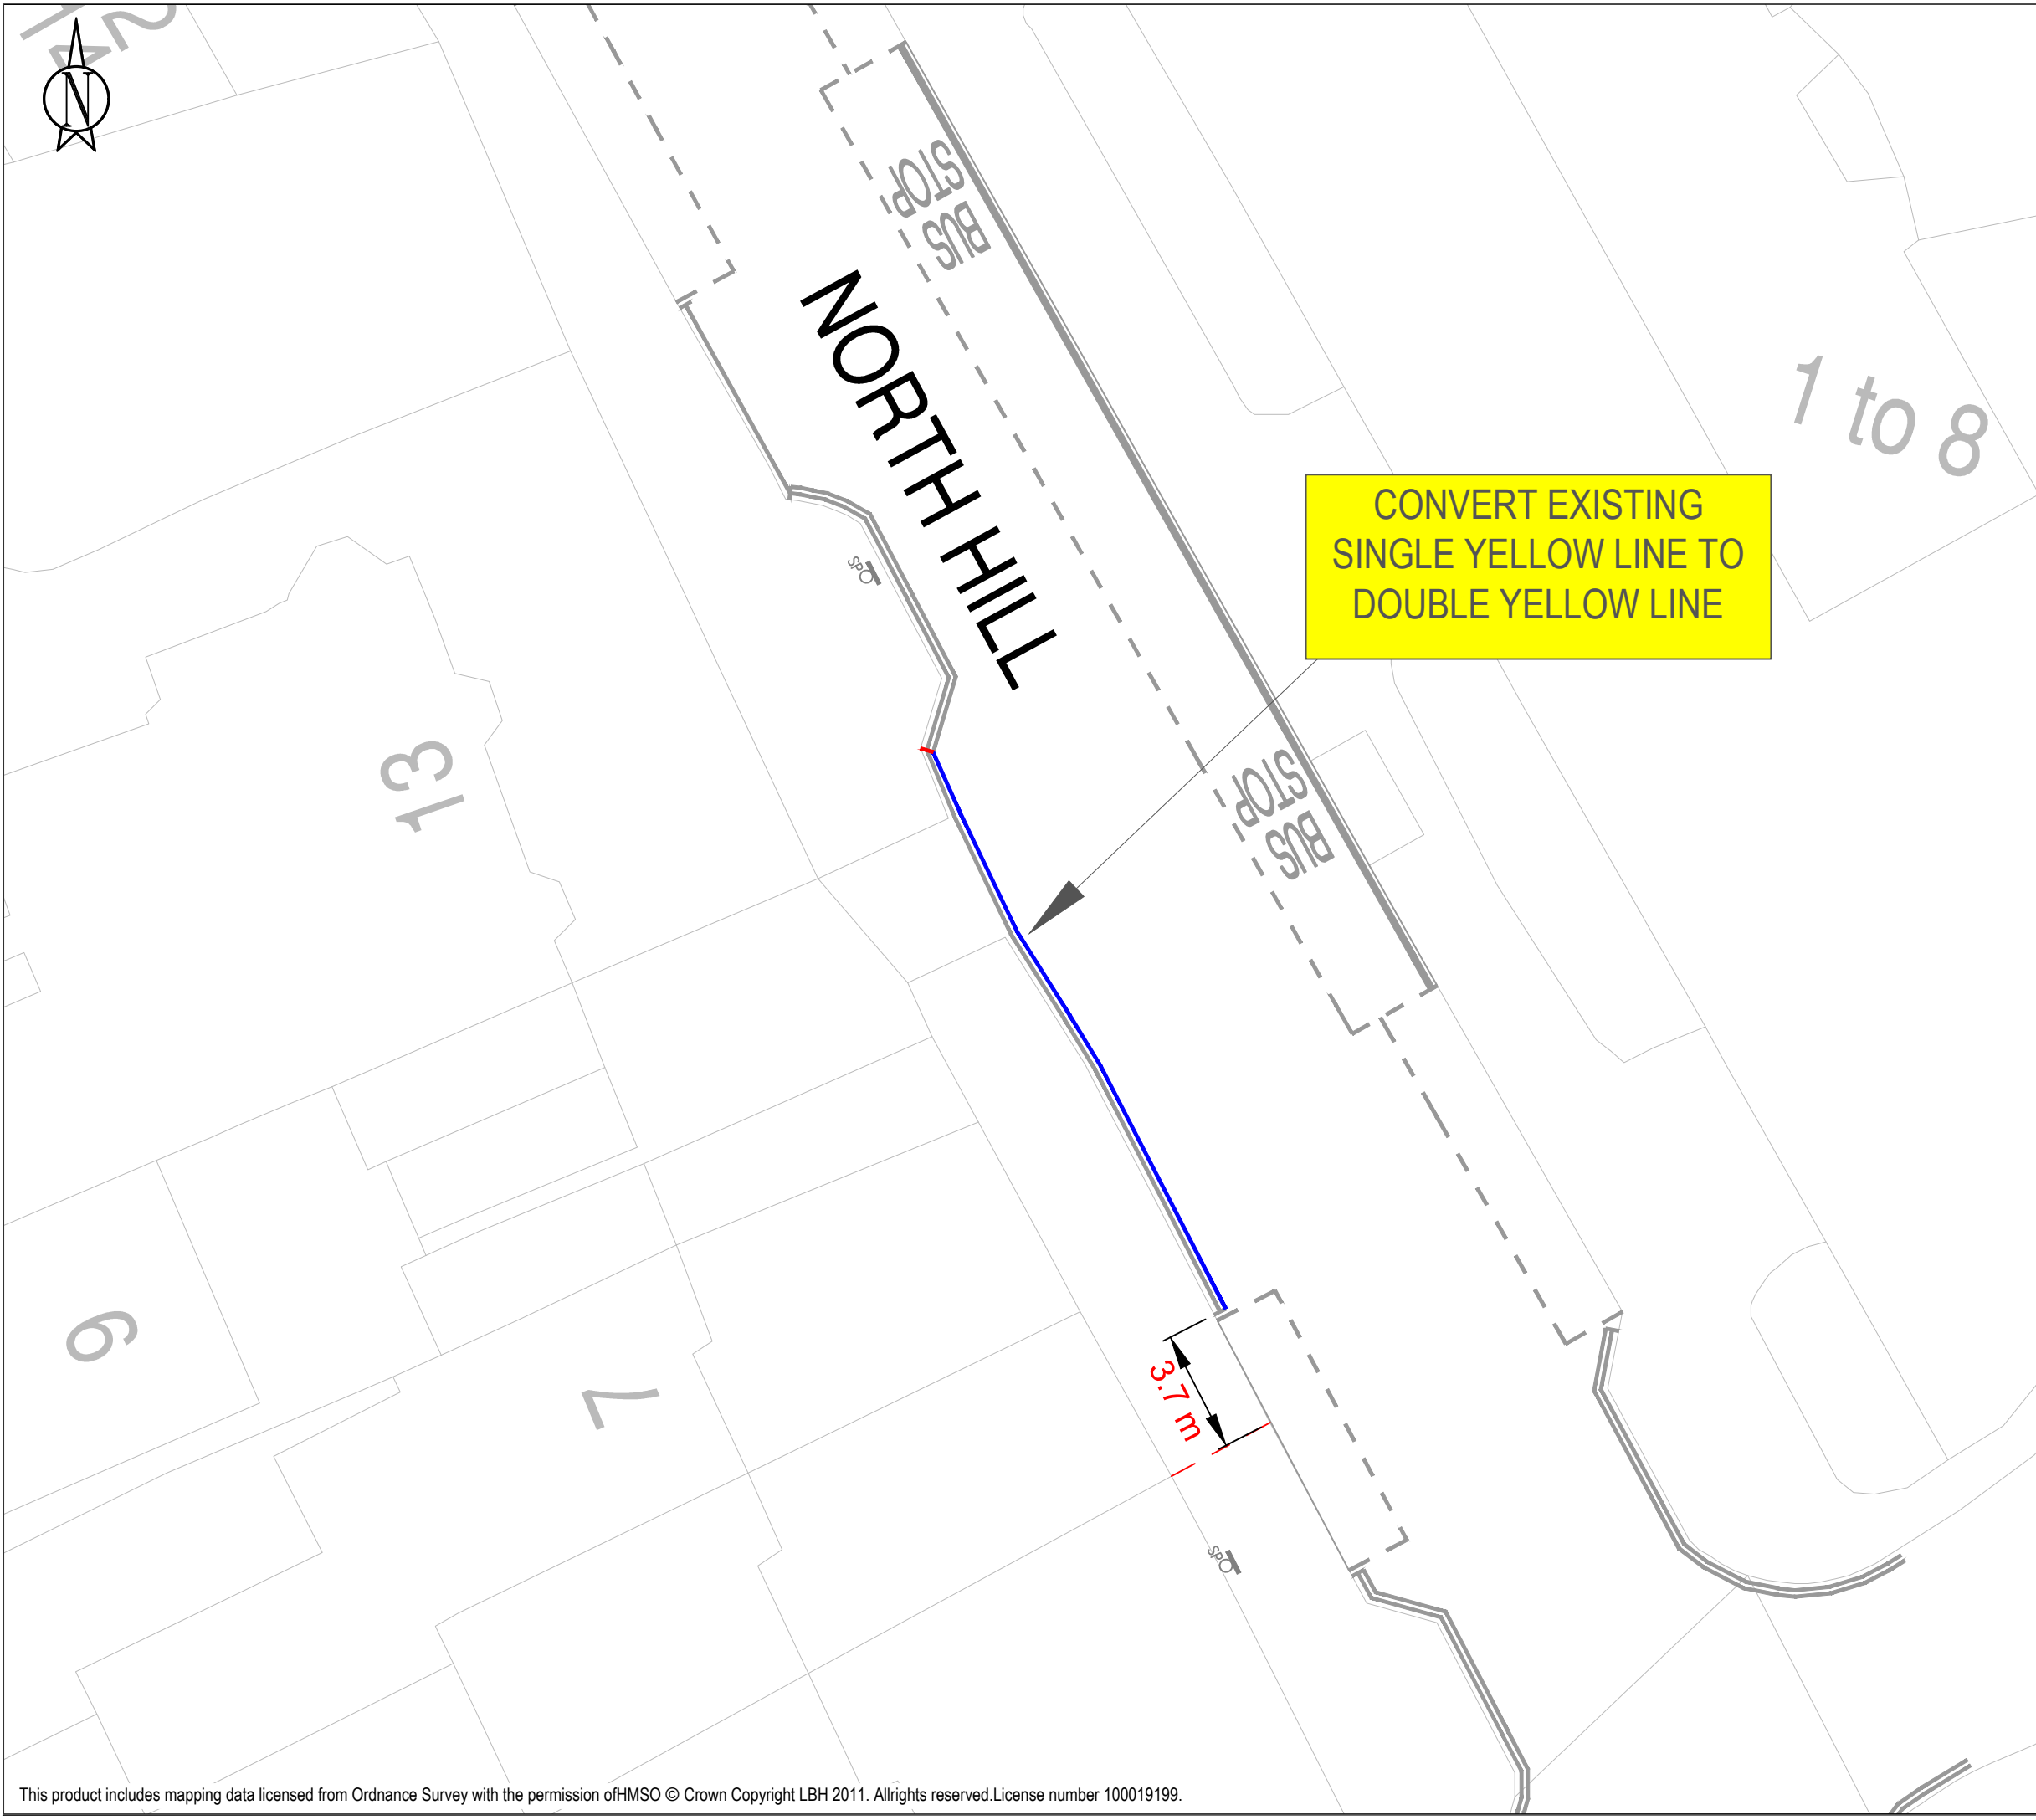

KEY

- PROPOSED DOUBLE YELLOW LINE - CONVERT EXISTING SINGLE YELLOW LINE
- REMOVE DOUBLE YELLOW LINE END BLIP
- EXISTING SINGLE YELLOW LINE
- EXISTING DOUBLE YELLOW LINE
- EXISTING DOUBLE KERB BLIP MARKING
- EXISTING SIGN POST
- EXISTING PARKING BAY

LOCATION PLAN

SITE LOCATION

NORTH HILL - WESTERN SIDE OUTSIDE NOS. 7 TO 11.

WORKS

EXISTING SINGLE YELLOW LINE TO BE CONVERTED TO DOUBLE YELLOW LINE.

ENVIRONMENT AND NEIGHBOURHOODS

PARKING PROJECTS

4th FLOOR ALEX HOUSE, 10 STATION ROAD
WOOD GREEN, LONDON N22 7TR

SCALE

1:250

DRAWN	CHECK	DATE DRAWN
JG	MD	24/11/2025

DRAWING NO.	
MW-2025-01-05	



CONVERT EXISTING SINGLE
YELLOW LINE TO DOUBLE YELLOW
LINE



29

31

33

27


25a

HURST AVENUE

KEY

- PROPOSED DOUBLE YELLOW LINE - CONVERT
EXISTING SINGLE YELLOW LINE
- EXISTING SINGLE YELLOW LINE
- EXISTING DOUBLE YELLOW LINE
- EXISTING PARKING BAY

LOCATION PLAN

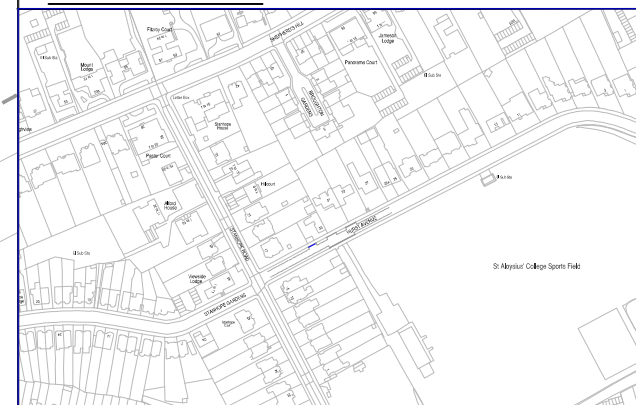

SITE LOCATION

HURST AVENUE - NORTHERN SIDE
OUTSIDE CROSSOVER/ GARAGE
ACCESS OF NO.33 HURST AVENUE.

WORKS

EXISTING SINGLE YELLOW LINE TO BE
CONVERTED TO DOUBLE YELLOW LINE.

ENVIRONMENT AND NEIGHBOURHOODS PARKING PROJECTS

4th FLOOR ALEX HOUSE, 10 STATION ROAD
WOOD GREEN, LONDON N22 7TR

SCALE

1:300

DRAWN

JG

CHECK

MD


DATE DRAWN

01/12/2025

DRAWING NO.

MW-2025-01-08



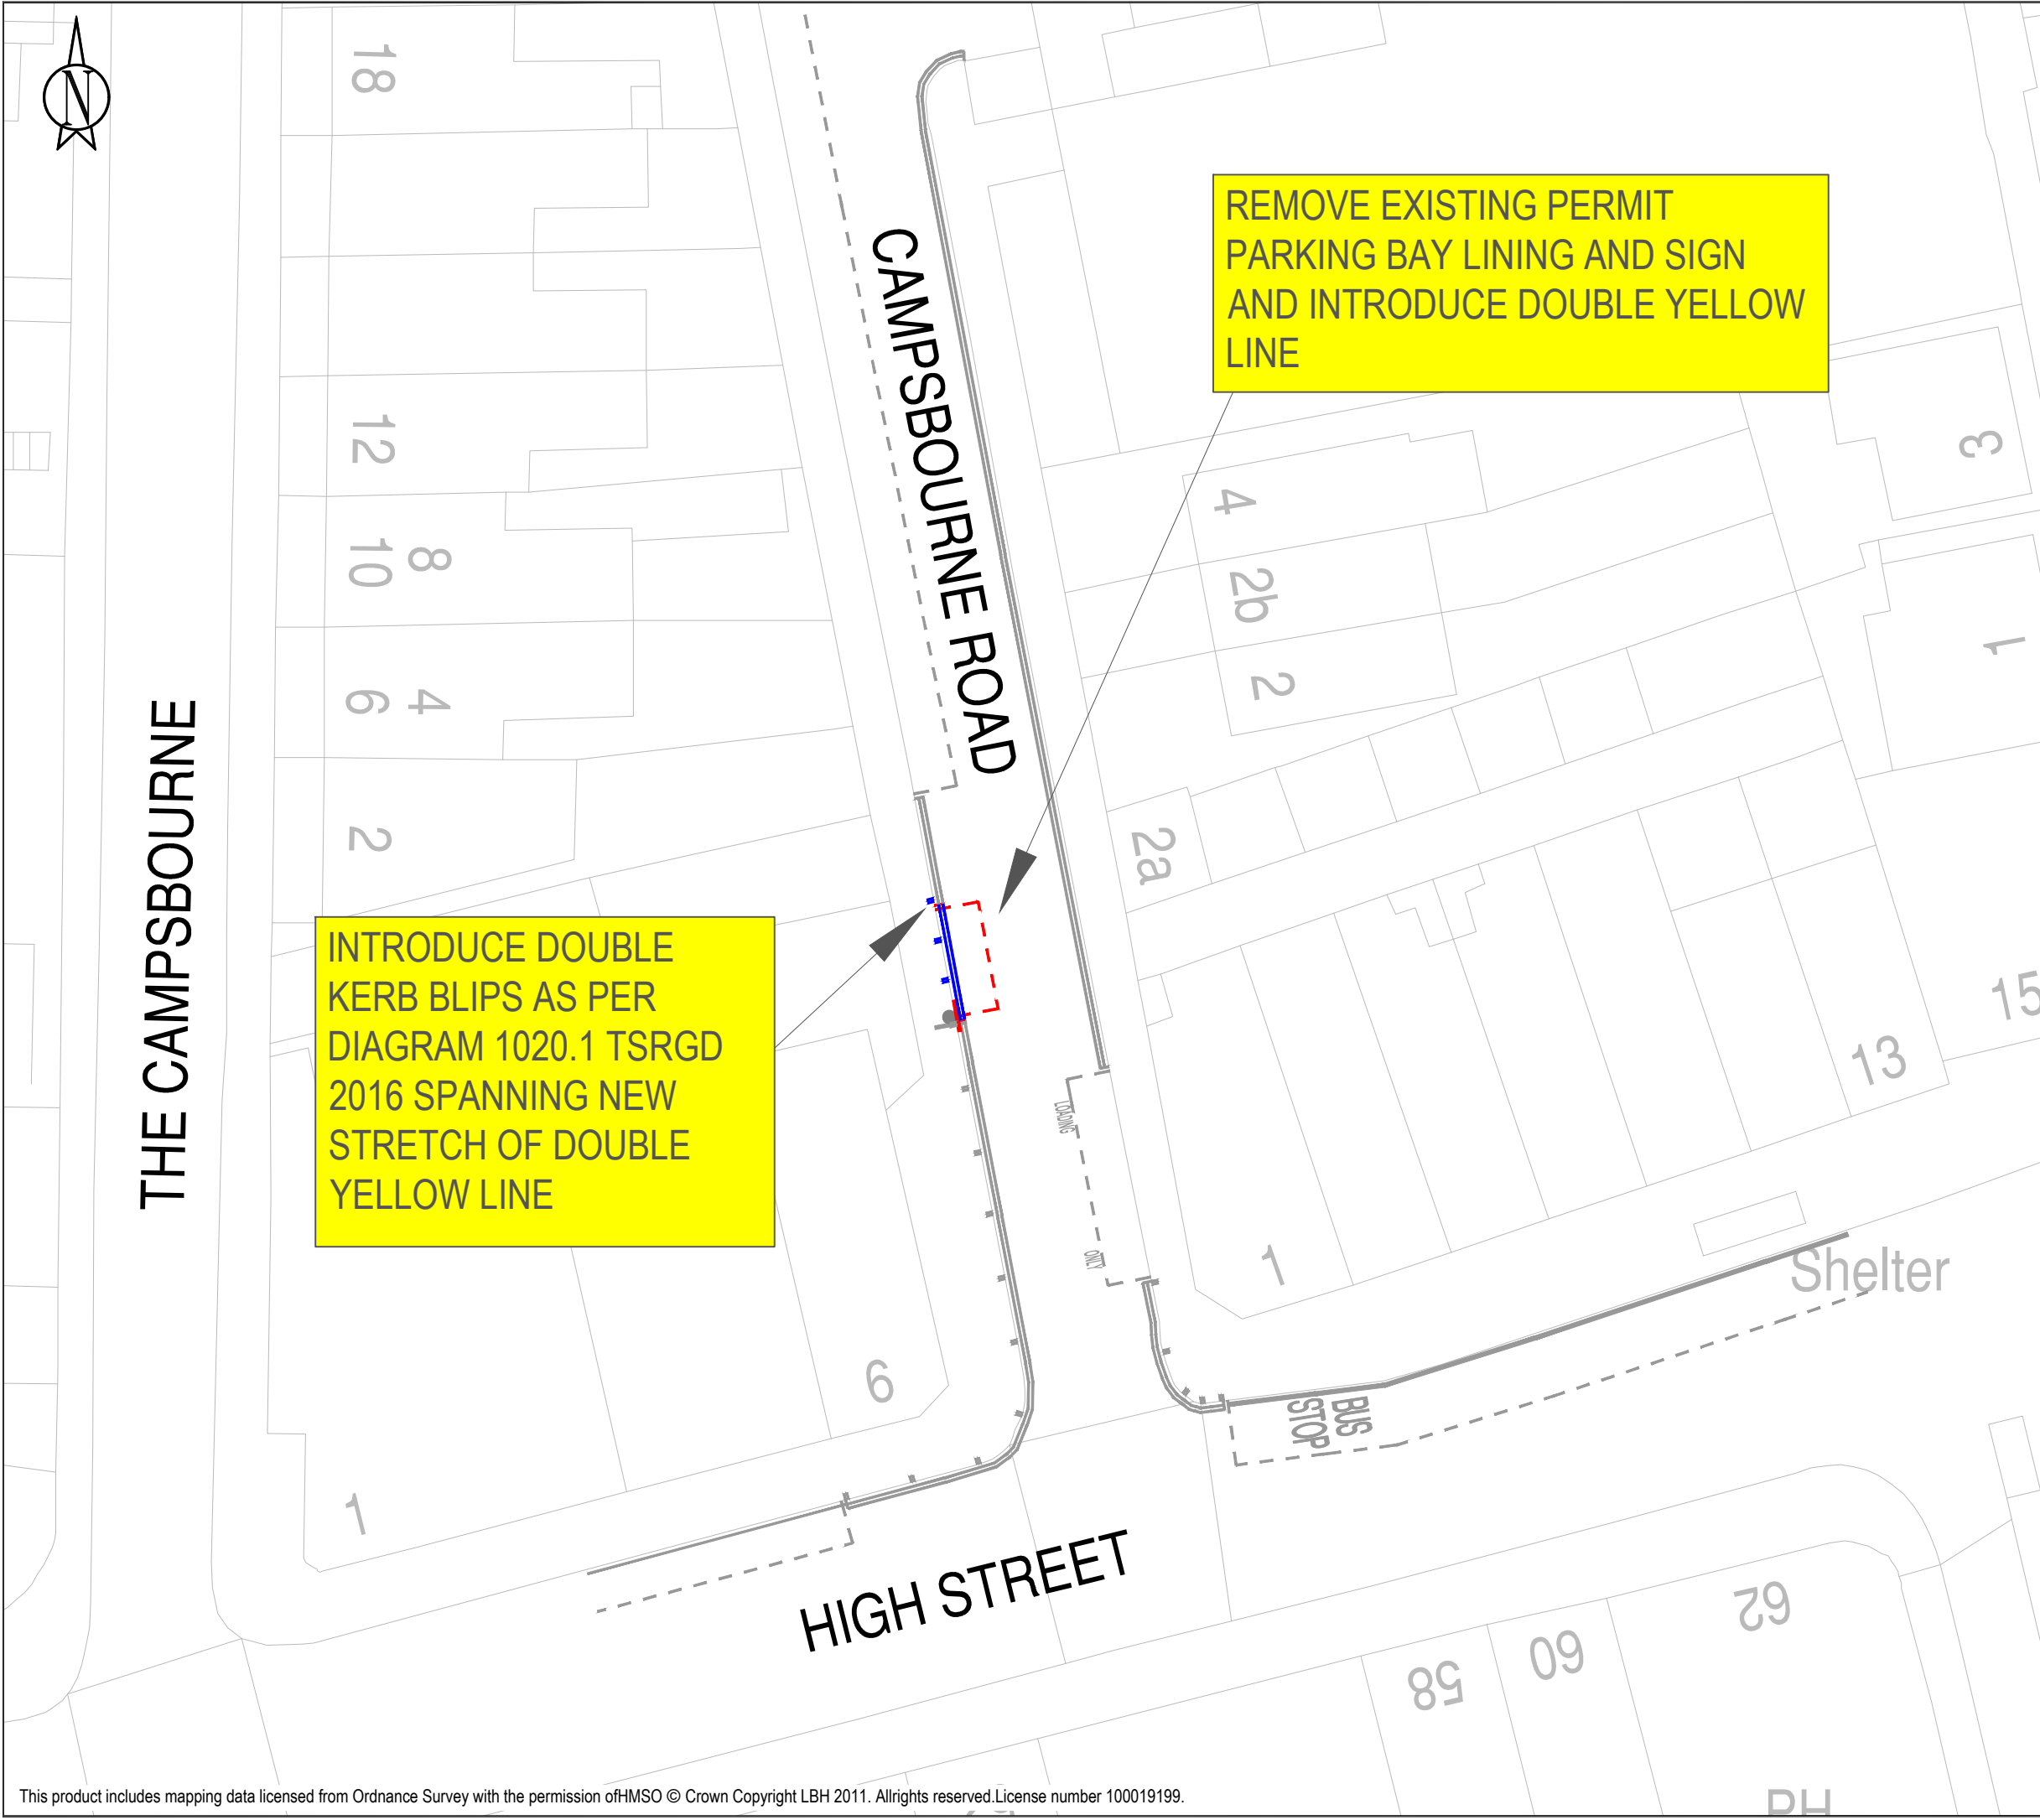

KEY

- PROPOSED DOUBLE YELLOW LINE
- PROPOSED DOUBLE KERB BLIP MARKING
- EXISTING PERMIT HOLDER SIGN TO BE REMOVED FROM EXISTING POST
- REMOVE EXISTING PARKING BAY MARKINGS
- EXISTING PARKING BAY
- EXISTING SINGLE YELLOW LINE
- EXISTING DOUBLE YELLOW LINE
- EXISTING DOUBLE KERB BLIP MARKING

LOCATION PLAN

SITE LOCATION

CAMPSBOURNE ROAD - WESTERN SIDE.
OPPOSITE NO.2A CAMPSBOURNE ROAD.

WORKS

EXISTING PERMIT PARKING BAY TO BE REMOVED AND REPLACED WITH DOUBLE YELLOW LINE AND NO LOADING AT ANY TIME BLIPS. BAY MARKINGS AND PERMIT HOLDER SIGN TO BE REMOVED.

ENVIRONMENT AND NEIGHBOURHOODS

PARKING PROJECTS

4th FLOOR ALEX HOUSE, 10 STATION ROAD
WOOD GREEN, LONDON N22 7TR

SCALE

1:300

DRAWN	CHECK	DATE DRAWN
JG	MD	01/12/2025

DRAWING NO.	
MW-2025-01-10	



REPLACE EXISTING POST WITH NEW 76mm
POST (TOP OF POST 3m FROM GROUND LEVEL)
+ REPLACE EXISTING MOTORCYCLE PARKING
AT ALL TIMES SIGN WITH NEW SHARED USE
LOADING/MC/ANY VEHICLE SIGN

TINTERN ROAD

LORDSHIP LANE

BOREHAM ROAD

Loading only
8 am - Noon

Noon - 10 pm

Any vehicle
10 pm - 8 am

KEY
PROPOSED

EXISTING MOTORCYCLE BAY TO BE
CONVERTED TO SPLIT USE BAY

REPLACE

BOTH EXISTING POST + MOTORCYCLE PARKING ONLY SIGN TO
BE REMOVED AND REPLACED

EXISTING

EXISTING LOADING BAY

EXISTING DISABLED BAY


EXISTING SINGLE YELLOW LINE

EXISTING DOUBLE YELLOW LINE

EXISTING SINGLE KERB BLIP MARKING

EXISTING DOUBLE KERB BLIP MARKING

LOCATION PLAN

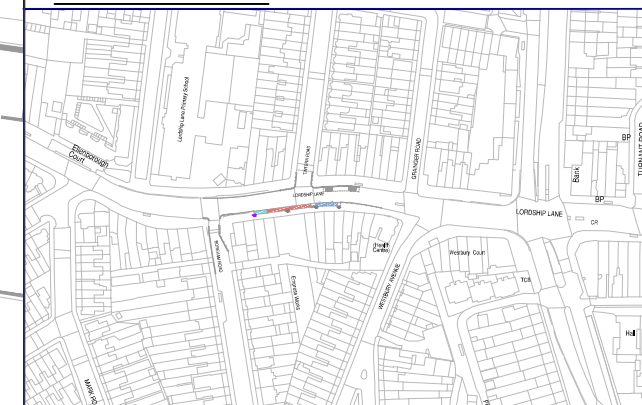

SITE LOCATION

LORDSHIP LANE - SOUTHERN SIDE
MOTORCYCLE BAY OUTSIDE NO.461
LORDSHIP LANE.

WORKS

REPLACE EXISTING SIGN POST WITH NEW
POST AND REPLACE EXISTING
MOTORCYCLE PARKING AT ALL TIMES
SIGN WITH NEW SPLIT USE SIGN.

**ENVIRONMENT AND NEIGHBOURHOODS
PARKING PROJECTS**

4th FLOOR ALEX HOUSE, 10 STATION ROAD
WOOD GREEN, LONDON N22 7TR

SCALE

1:300

DRAWN

JG

CHECK

MD


DATE DRAWN

01/12/2025

DRAWING NO.

MW-2025-01-11



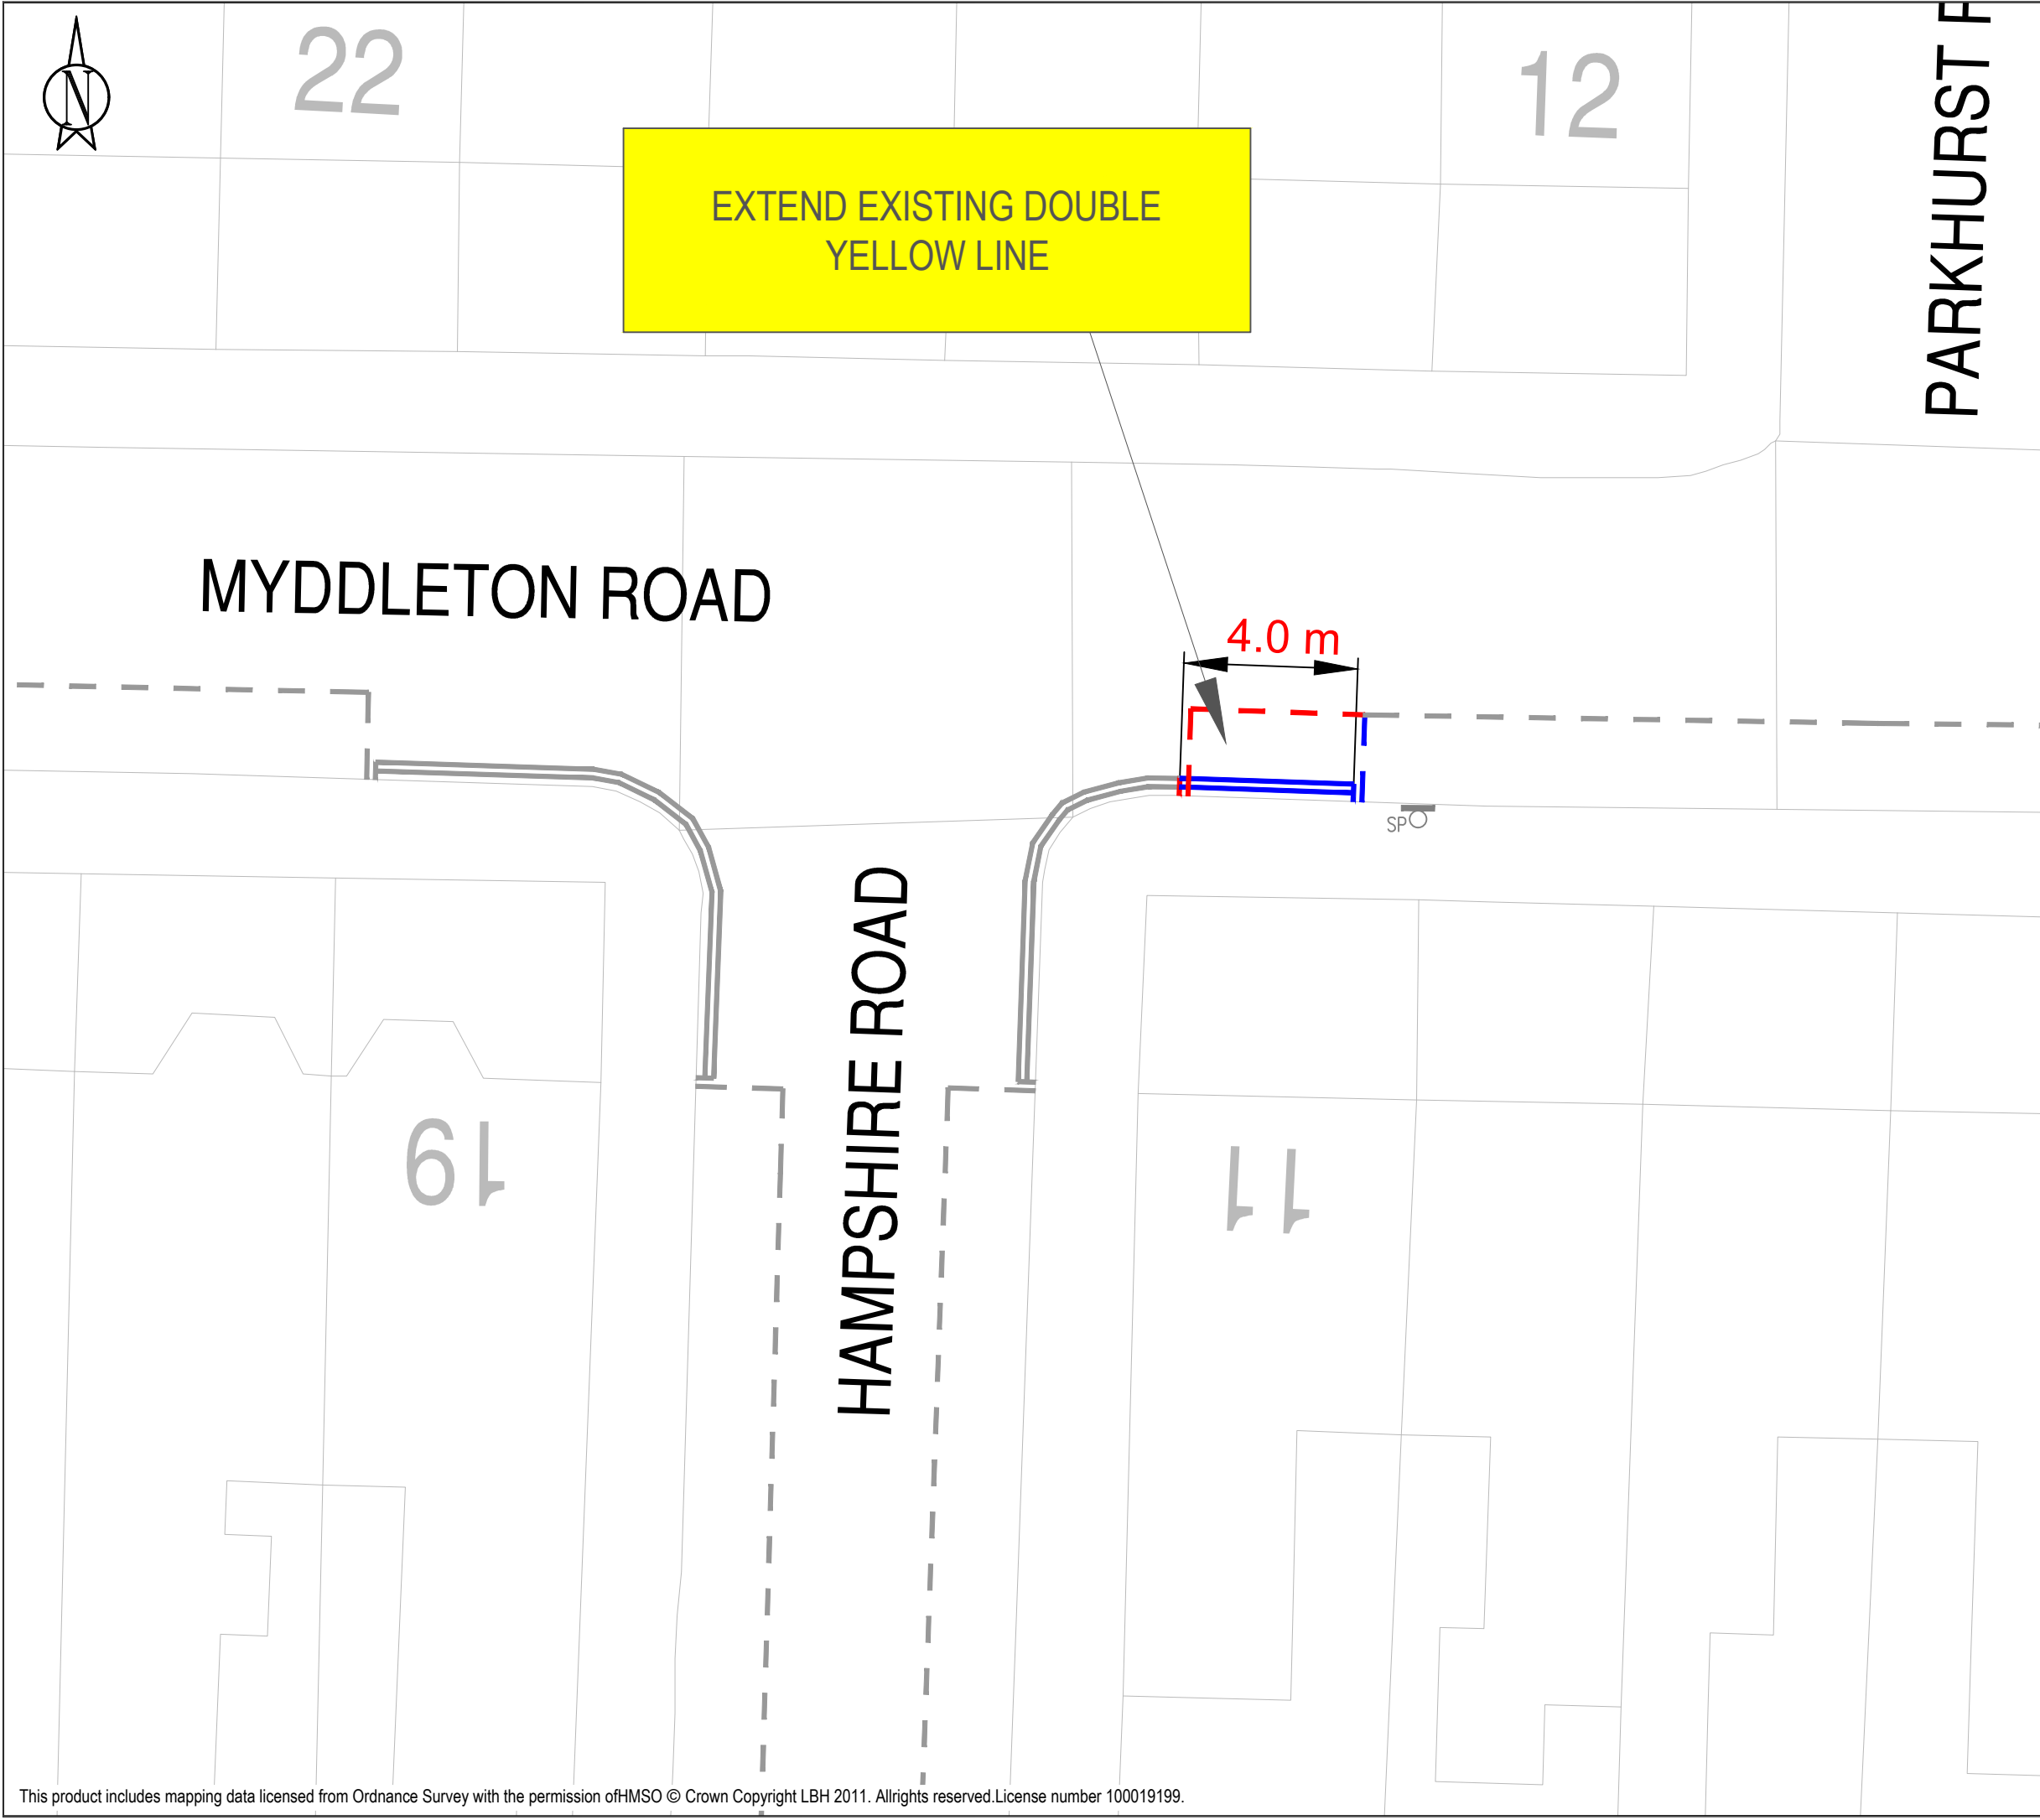

KEY

- PROPOSED DOUBLE YELLOW LINE EXTENSION
- REDUCE EXISTING SHARED USE PARKING BAY
- EXISTING DOUBLE YELLOW LINE
- EXISTING PARKING BAY

LOCATION PLAN

SITE LOCATION

MYDDLETON ROAD - SOUTERN SIDE
OUTSIDE NO.11.

WORKS

EXTEND EXISTING DOUBLE YELLOW LINE
AND REMOVE PARKING BAY MARKINGS

ENVIRONMENT AND NEIGHBOURHOODS

PARKING PROJECTS

4th FLOOR ALEX HOUSE, 10 STATION ROAD
WOOD GREEN, LONDON N22 7TR

SCALE

1:150

DRAWN	CHECK	DATE DRAWN
JG	MD	14/01/2026

DRAWING NO.	
MW-2025-01-12	