


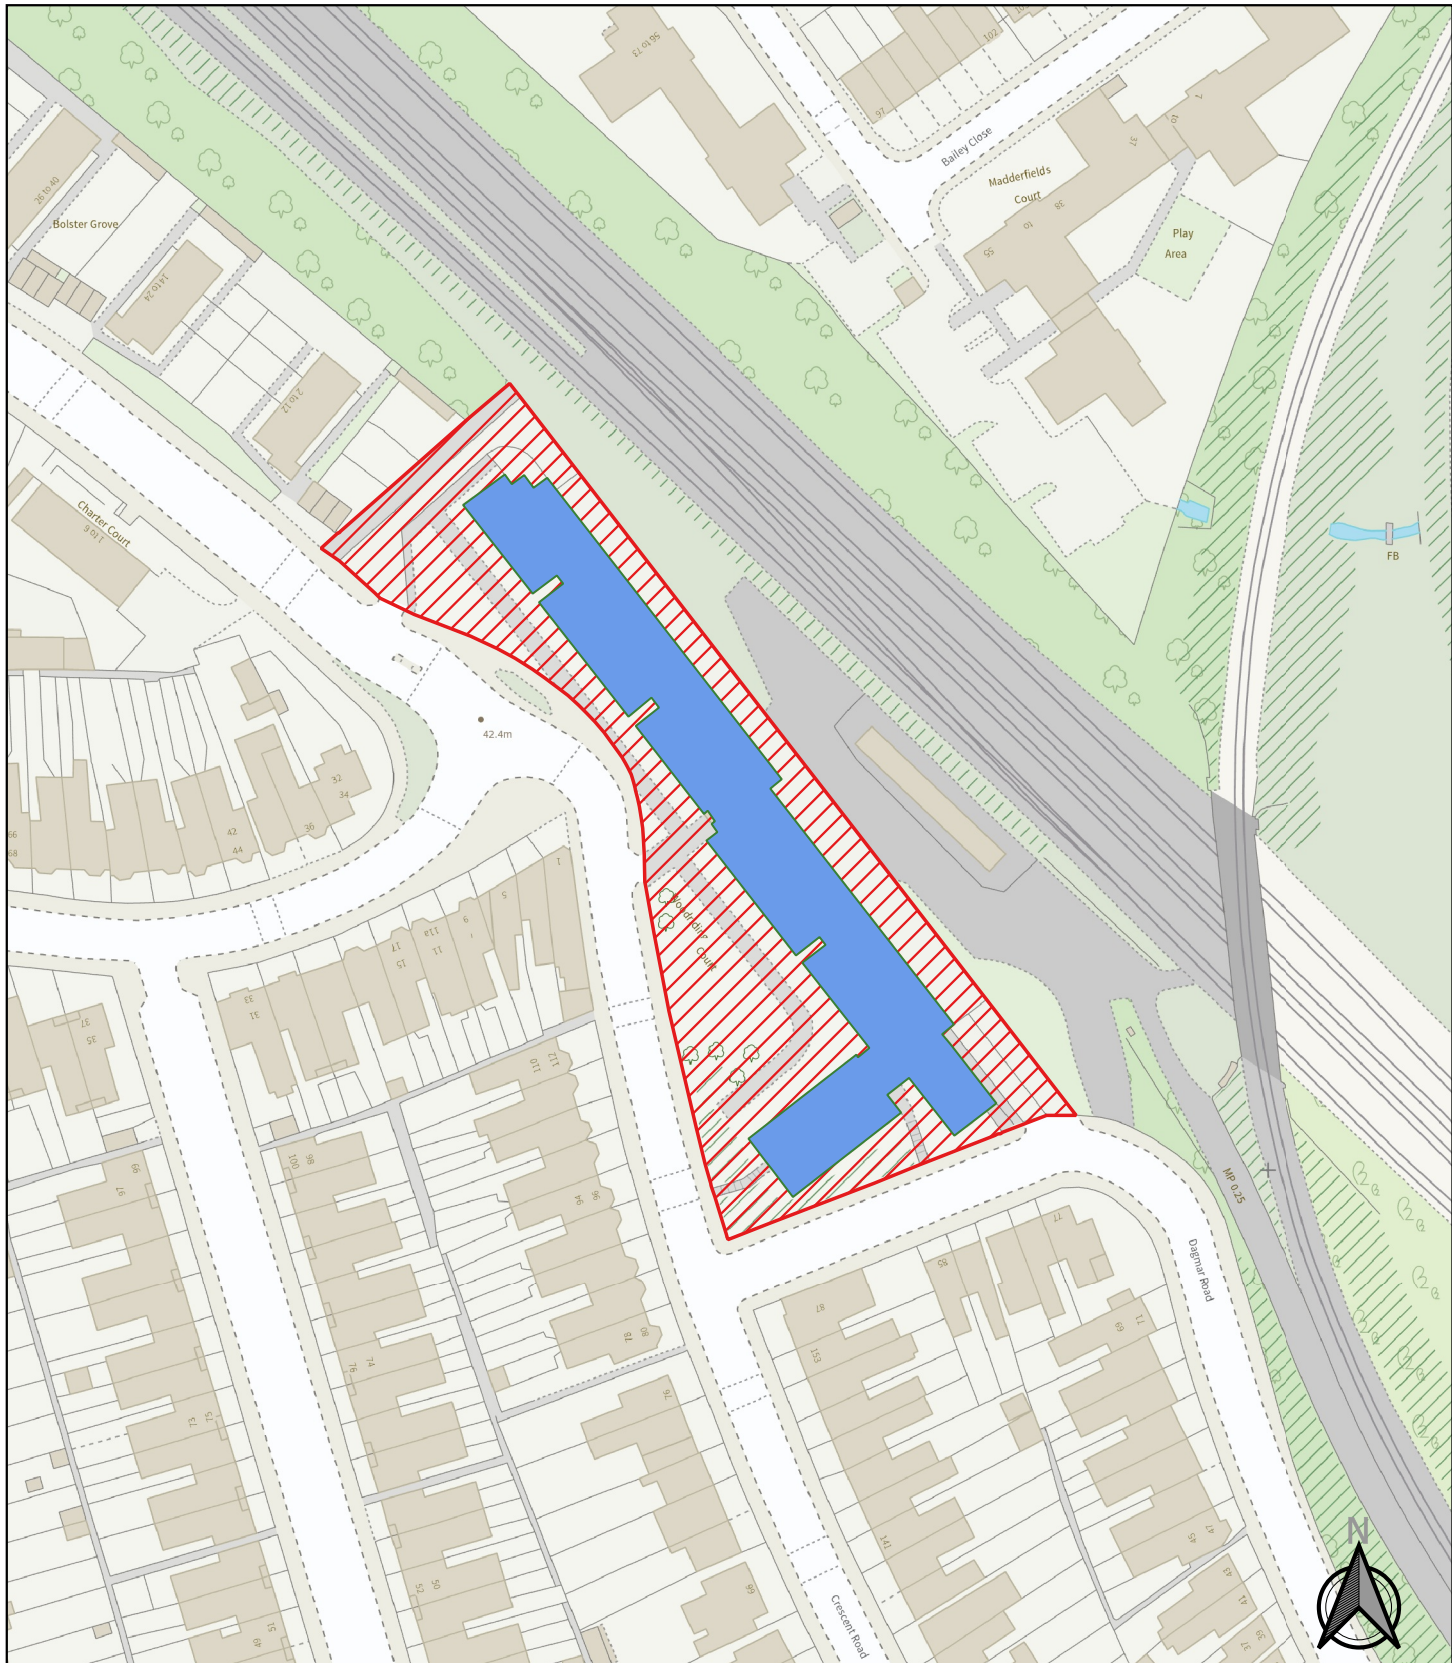

This product includes mapping data licensed from Ordnance Survey with the permission of the Controller of Her Majesty's Stationery Office. © Crown Copyright 2026 LBH. All rights reserved. Licence number 100019199

WOODRIDINGS COURT
CRESCENT ROAD,
WOOD GREEN,
LONDON
N22 7RX

- Blue Solid - Existing residential block
- Red Hatch - Land to be appropriated

0

60

120 m

Scale 1:500

BVES drawing no. A4 Misc