

Licensing Act 2003 Sub-Committee on 20th JUNE 2006

Report title: Application for a Premises Licence For Traditional Turkish Coffee House, 381 Tottenham High Road, London, N17 0BJ

Report of: The Lead Officer Licensing

Ward(s) affected **BRUCE GLOVE**


1. Purpose

To consider an application by Ercan Cocelli to provide a licensable activity in the Supply of alcohol and Provision of regulated entertainment

2. Recommendations

- 2.1 (a) Grant the application as asked
- (b) Modify the conditions of the licence, by altering or omitting or adding to them
- (c) Reject the whole or part of the application and Late Night Refreshment.

The Committee is asked to note that it may not modify the conditions or reject the whole or part of the application unless it is necessary to promote the licensing objectives.

Report authorised by: Robin Payne..... 
Assistant Director Enforcement Services

Contact Officer: Ms Daliah Barrett

Telephone: 020 8489 5103

3. Executive summary

For consideration by Sub Committee under Licensing Act 2003 for a New Premises licence

4. Access to information:

Local Government (Access to Information) Act 1985
Background Papers

The following Background Papers are used in the preparation of this Report:

File: TRADITIONAL TURKISH COFFEE HOUSE, 381 TOTTENHAM HIGH ROAD.

The Background Papers are located at Enforcement Service, Civic Centre, High Road Wood Green N22

5. REPORT

Background

5.1 Application by **ERCAN COCELLI**, for a New Premises Licence in respect of **381 TOTTENHAM HIGH ROAD** under the Licensing Act 2003.

5.2 Details of new Premises Licence application

Opening Hours for Public

Monday to Sunday 08.00 to 00.30

Supply of alcohol

Monday to Sunday 10.00 to 00.00

Late Night refreshments

Monday to Sunday 23.00 to 00.00

Recorded Music

Monday to Sunday 10.00 to 00.00

OPERATING SCHEDULE

5.2 Crime and Disorder

Any incidents of a criminal nature that occur at the premises will be reported to the police. The applicant will participate in any police initiative such as restaurant/ pubwatch schemes or radio link up schemes.

5.4 Public Safety

Appropriate fire safety procedures are in place along with appliances including fire extinguishers (Foam, H2O and CO2), fire blankets, internally illuminated fire exit signs, and smoke detector and emergency lighting. All appliances are checked annually and comply with relevant British Standards. All fire escapes/escape routes will be clearly marked and kept free from obstruction at all times.

5.5 Public Nuisance

All customers are asked to respect the surroundings and behave in an orderly manner.

Signs will be installed to remind customers respect neighbours and leave quietly

Patrons will be discouraged from congregating outside the Premises

Restriction under the Licensing Act 2003 will apply
Alcohol will only be served over 18's only.

The licensee and staff will ask persons who appear to be under the age of 18 for photographic driving licence or passport, an official identity card issued by HM forces or by an EU country, bearing the photograph and date of birth of bearer.

6. RELEVANT REPRESENTATIONS (CONSULTATION)

Responsible authorities:

6.1 Comments of Metropolitan Police

The Police have no objections to this application.

6.2 Comments of Enforcement Services:

Noise team have not commented on this application.

Food Team

Have no objections to this application

Health and Safety

Have no objections to this application

Trading Standards

Have no objections to this application

6.3 Fire Officer

The Fire Officer has made a representation against this application. **App 2**

6.4 Planning Officer

Planning has no objection to this application.

6.5. Comments of Child Protection Agency or Nominee

No comments to make on this application.

7.0 Interested Parties

No letters of representation have been received against this application.

8.0 Financial Comments

The fee which would be applicable for this application was **£190.00**

APPENDIX 1

APPLICATION FORM

**Application for a premises licence to be granted
under the Licensing Act 2003**

PLEASE READ THE FOLLOWING INSTRUCTIONS FIRST

Before completing this form please read the guidance notes at the end of the form.
If you are completing this form by hand please write legibly in block capitals. In all cases ensure that your answers are inside the boxes and written in black ink. Use additional sheets if necessary.
You may wish to keep a copy of the completed form for your records.

I/We ERCAN COCELLI

(Insert name(s) of applicant)

apply for a premises licence under section 17 of the Licensing Act 2003 for the premises described in Part 1 below (the premises) and I/we are making this application to you as the relevant licensing authority in accordance with section 12 of the Licensing Act 2003

Part 1 – Premises Details

Postal address of premises or, if none, ordnance survey map reference or description 381 TOTTENHAM HIGH ROAD			
Post town	London	Post code	N17 6QN

Telephone number at premises (if any)	
Non-domestic rateable value of premises	£ 7400

Part 2 - Applicant Details

Please state whether you are applying for a premises licence as
Please tick yes

- a) an individual or individuals * please complete section (A)
- b) a person other than an individual *
 - i. as a limited company please complete section (B)
 - ii. as a partnership please complete section (B)
 - iii. as an unincorporated association or please complete section (B)
 - iv. other (for example a statutory corporation) please complete section (B)
- c) a recognised club please complete section (B)
- d) a charity please complete section (B)

Current postal address if different from premises address			
Post Town		Postcode	
Daytime contact telephone number			
E-mail address (optional)			

(B) OTHER APPLICANTS

Please provide name and registered address of applicant in full. Where appropriate please give any registered number. In the case of a partnership or other joint venture (other than a body corporate), please give the name and address of each party concerned.

Name
Address
Registered number (where applicable)
Description of applicant (for example, partnership, company, unincorporated association etc.)
Telephone number (if any)
E-mail address (optional)

Part 3 Operating Schedule

When do you want the premises licence to start?

Day		Month		Year			
1	3	0	5	2	0	0	6

If you wish the licence to be valid only for a limited period, when do you want it to end?

Day		Month		Year			

A

Plays Standard days and timings (please read guidance note 6)			<u>Will the performance of a play take place indoors or outdoors or both – please tick</u> (please read guidance note 2)	Indoors	<input type="checkbox"/>
				Outdoors	<input type="checkbox"/>
				Both	<input type="checkbox"/>
Day	Start	Finish	<u>Please give further details here</u> (please read guidance note 3)		
Mon					
Tue					
Wed			<u>State any seasonal variations for performing plays</u> (please read guidance note 4)		
Thur					
Fri			<u>Non standard timings. Where you intend to use the premises for the performance of plays at different times to those listed in the column on the left, please list</u> (please read guidance note 5)		
Sat					
Sun					

C

Indoor sporting events Standard days and timings (please read guidance note 6)			<u>Please give further details</u> (please read guidance note 3)
Day	Start	Finish	
Mon			
Tue			<u>State any seasonal variations for indoor sporting events</u> (please read guidance note 4)
Wed			
Thur			<u>Non standard timings. Where you intend to use the premises for indoor sporting events at different times to those listed in the column on the left, please list</u> (please read guidance note 5)
Fri			
Sat			
Sun			

E

Live music Standard days and timings (please read guidance note 6)			<u>Will the performance of live music take place indoors or outdoors or both – please tick</u> (please read guidance note 2)	Indoors <input type="checkbox"/>
				Outdoors <input type="checkbox"/>
				Both <input type="checkbox"/>
Day	Start	Finish	<u>Please give further details here</u> (please read guidance note 3)	
Mon				
Tue				
Wed			<u>State any seasonal variations for the performance of live music</u> (please read guidance note 4)	
Thur				
Fri			<u>Non standard timings. Where you intend to use the premises for the performance of live music at different times to those listed in the column on the left, please list</u> (please read guidance note 5)	
Sat				
Sun				

G

Performances of dance Standard days and timings (please read guidance note 6)			<u>Will the performance of dance take place indoors or outdoors or both – please tick</u> (please read guidance note 2)	Indoors	<input type="checkbox"/>
				Outdoors	<input type="checkbox"/>
				Both	<input type="checkbox"/>
Day	Start	Finish	<u>Please give further details here</u> (please read guidance note 3)		
Mon					
Tue			<u>State any seasonal variations for the performance of dance</u> (please read guidance note 4)		
Wed					
Thur			<u>Non standard timings. Where you intend to use the premises for the performance of dance at different times to those listed in the column on the left, please list</u> (please read guidance note 5)		
Fri					
Sat					
Sun					

I

Provision of facilities for making music Standard days and timings (please read guidance note 6)			<u>Please give a description of the facilities for making music you will be providing</u>		
			<u>Will the facilities for making music be indoors or outdoors or both – please tick</u> (please read guidance note 2)		Indoors <input type="checkbox"/> Outdoors <input type="checkbox"/> Both <input type="checkbox"/>
Day	Start	Finish	<u>Please give further details here</u> (please read guidance note 3) <u>State any seasonal variations for the provision of facilities for making music</u> (please read guidance note 4) <u>Non standard timings. Where you intend to use the premises for provision of facilities for making music at different times to those listed in the column on the left, please list</u> (please read guidance note 5)		
Mon					
Tue					
Wed					
Thur					
Fri					
Sat					
Sun					

K

Provision of facilities for entertainment of a similar description to that falling within i or j Standard days and timings (please read guidance note 6)			<u>Please give a description of the type of entertainment facility you will be providing</u>		
Day	Start	Finish	<u>Will the entertainment facility be indoors or outdoors or both – please tick</u> (please read guidance note 2)	Indoors	<input type="checkbox"/>
Mon				Outdoors	<input type="checkbox"/>
				Both	<input type="checkbox"/>
Tue			<u>Please give further details here</u> (please read guidance note 3)		
Wed					
Thur			<u>State any seasonal variations for the provision of facilities for entertainment of a similar description to that falling within i or j</u> (please read guidance note 4)		
Fri					
Sat			<u>Non standard timings. Where you intend to use the premises for the provision of facilities for entertainment of a similar description to that falling within i or j at different times to those listed in the column on the left, please list</u> (please read guidance note 5)		
Sun					

M

Supply of alcohol Standard days and timings (please read guidance note 6)			Will the supply of alcohol be for consumption (Please tick box) (please read guidance note 7)	On the premises	<input checked="" type="checkbox"/>
				Off the premises	<input type="checkbox"/>
				Both	<input type="checkbox"/>
Day	Start	Finish	State any seasonal variations for the supply of alcohol (please read guidance note 4)		
Mon	10:00	00:00			
Tue	10:00	00:00			
Wed	10:00	00:00			
Thur	10:00	00:00			
Fri	10:00	00:00			
Sat	10:00	00:00			
Sun	10:00	00:00			
			Non standard timings. Where you intend to use the premises for the supply of alcohol at different times to those listed in the column on the left, please list (please read guidance note 5)		

State the name and details of the individual whom you wish to specify on the licence as premises supervisor

Name ERCAN COCELLI	
Address 15 CHESNUT ROAD LONDON	
Postcode	N17 9ES
Personal Licence number (if known) APPLICATION IN PROGRESS	
Issuing licensing authority (if known) London Borough of HARINGEY	

P Describe the steps you intend to take to promote the four licensing objectives:

a) General – all four licensing objectives (b,c,d,e) (please read guidance note 9)

The standard practices listed below will be maintained at all times. All reasonable steps will be taken to ensure that the premises will have a positive impact upon the local environment and its residents at all times.

b) The prevention of crime and disorder

Any incidents of a criminal nature that occur at the premises will be reported to the police. The applicant will participate in any police initiative such as restaurant/pubwatch schemes or radio link up schemes.

A thirty minute 'wind-down' period has been provided after the sale of alcohol and late night refreshment.

c) Public safety

Appropriate fire safety procedures are in place along with appliances including fire extinguishers (Foam, H2O and CO2), fire blankets, internally illuminated fire exit signs, a smoke detector and emergency lighting. All appliances are checked annually and comply with relevant British Standards.

All fire escapes/escape routes will be clearly marked and kept free from obstructions at all times.

d) The prevention of public nuisance

All customers are asked to respect the surroundings and behave in an orderly manner.

Signs will be installed to remind customers respect neighbours and leave quietly.

Patrons will be discouraged from congregating outside the premises.

All waste generated by the premises will be dealt with appropriately.

e) The protection of children from harm

Restrictions under the Licensing Act 2003 will apply.


Alcohol will only be served over 18's only.

The licensee and staff will ask persons who appear to be under the age of 18 for photographic ID such as proof of age cards, the Connexions Card and Citizen Card, photographic driving licence or passport, an official identity card issued by HM Forces or by an EU country, bearing the photograph and date of birth of bearer







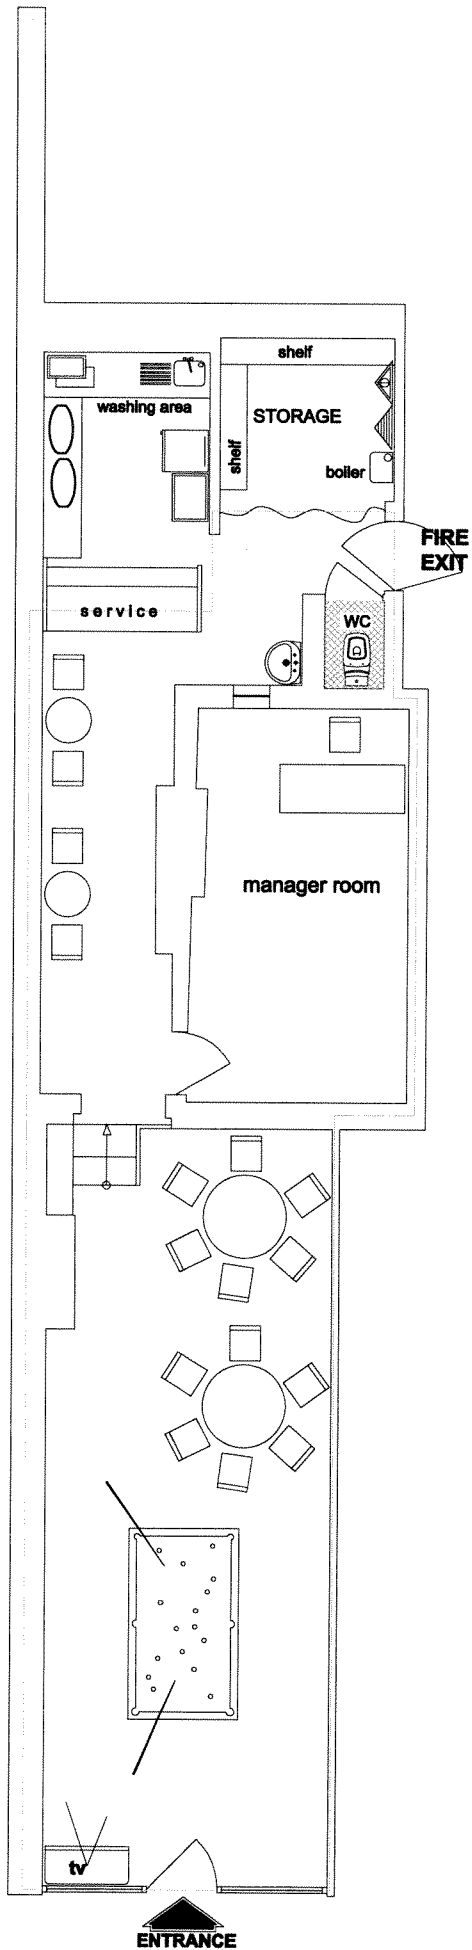

Contact name (where not previously given) and postal address for correspondence associated with this application (please read guidance note 13) Samuel Lewis Positive Business Consultancy and Training 90 Green Lanes			
Post town	London	Post code	N16 9EJ
Telephone number (if any)	020 7241 3636		
If you would prefer us to correspond with you by e-mail your e-mail address (optional) mkilic@positiveaboutbusiness.co.uk			

Notes for Guidance

1. Describe the premises. For example the type of premises, its general situation and layout and any other information which could be relevant to the licensing objectives. Where your application includes off-supplies of alcohol and you intend to provide a place for consumption of these off-supplies you must include a description of where the place will be and its proximity to the premises.
2. Where taking place in a building or other structure please tick as appropriate. Indoors may include a tent.
3. For example the type of activity to be authorised, if not already stated, and give relevant further details, for example (but not exclusively) whether or not music will be amplified or unamplified.
4. For example (but not exclusively), where the activity will occur on additional days during the summer months.
5. For example (but not exclusively), where you wish the activity to go on longer on a particular day e.g. Christmas Eve.
6. Please give timings in 24 hour clock (e.g. 16:00) and only give details for the days of the week when you intend the premises to be used for the activity.
7. If you wish people to be able to consume alcohol on the premises please tick on, if you wish people to be able to purchase alcohol to consume away from the premises please tick off. If you wish people to be able to do both please tick both.
8. Please give information about anything intended to occur at the premises or ancillary to the use of the premises which may give rise to concern in respect of children, regardless of whether you intend children to have access to the premises, for example (but not exclusively) nudity or semi-nudity, films for restricted age groups, the presence of gaming machines.
9. Please list here steps you will take to promote all four licensing objectives together.
10. The application form must be signed.
11. An applicant's agent (for example solicitor) may sign the form on their behalf provided that they have actual authority to do so.
12. Where there is more than one applicant, both applicants or their respective agents must sign the application form.
13. This is the address which we shall use to correspond with you about this application.



LEGEND

-  WC AREA
-  AMBIT OF LICENSED PREMISES
-  SAFETY LIGHTS
-  SMOKE DETECTOR
-  CARBON DIOXIDE FIRE EXTINGUISHER
-  9 LT. WATER FIRE EXTINGUISHER
- S 20** FIRE ESCAPE KEEP CLEAR
-  CCTV
-  INTERNALLY ILLUMINATED FIRE ESCAPE SIGN (BS 5266)

TRADITIONAL TURKISH COFFEE HOUSE	381 Tottenham High Road London N17 6QN
EXISTING GROUND FLOOR	
SCALE : 1/100	DATE : 13/03/06
REF. NO : 13032006-01	
act2003	POSITIVE business consultancy/training 90 Green Lanes LONDON N16 9EJ Tel : 020 7241 3636(4line) www.act2003.com

Consent of individual to being specified as premises supervisor

ERCAN COCELLI

I

[full name of prospective premises supervisor]

of

15 CHESNUT ROAD
LONDON
N17 9ES

[home address of prospective premises supervisor]

hereby confirm that I give my consent to be specified as the designated premises supervisor in relation to the application for

Premises licence

[type of application]

by

ERCAN COCELLI

[name of applicant]

relating to a premises licence

[number of existing licence, if any]

for

Traditional Turkish Coffee House
381 Tottenham High Road
London
N17 6QN

[name and address of premises to which the application relates]

and any premises licence to be granted or varied in respect of this application made by

ERCAN COCELLI

[name of applicant]

concerning the supply of alcohol at

Traditional Turkish Coffee House

381 Tottenham High Road

London

N17 6QN

[name and address of premises to which application relates]

I also confirm that I am applying for, intend to apply for or currently hold a personal licence, details of which I set out below.

Personal licence number

APPLICATION IN PROGRESS


[insert personal licence number, if any]

Personal licence issuing authority

LONDON BOROUGH OF HARINGEY

[insert name and address and telephone number of personal licence issuing authority, if any]

Signed

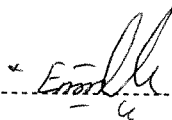

Name (please print)

ERCAN COCELLI

Date

10 April 2006

APPENDIX 2

FIRE OFFICER REPRESENTATION

FIRE AND COMMUNITY SAFETY DIRECTORATE
Roy Bishop Deputy Commissioner

Date
20 April 2006

Our Ref.
FS/31/013862/LH

Your Ref.

Addressee
Ms D Barrett
Lead Licensing Officer
Haringey Council
2nd Floor Civic Centre
High Road
Wood Green
London
N22 8LE

Please reply to
Tony Cadman
Inspecting Officer

Direct Telephone
020 8803 7530

Direct Fax
020 8807 7196

Direct E-mail
haringeygroup@london-fire.gov.uk

Dear Madam,

LICENSING ACT 2003

Premises: Traditional Turkish Coffee House, 381 High Road, Tottenham, London, N17 6QN

With reference to the application dated 10 April 2006, as shown on plan, number 13032006-01, the application has been examined and **the Fire Authority want to make a representation** to the Licensing Authority in relation to this application.

The applicant has been informed that the Fire Authority will be making a representation to the Licensing Authority.

The items that are of concern to this authority are detailed on the attached schedule.

Please advise me, at your earliest convenience, of the date and time of the Licensing Committee Hearing.

Should these matters be resolved to the satisfaction of this Authority at least 2 days prior to the Licensing Committee Hearing the representation will be withdrawn.

Any queries regarding this letter should be addressed to the person named at the top of the letter. If you are dissatisfied in any way with the response given, please ask to speak to the Team Leader quoting our reference.

Yours faithfully,



for Assistant Commissioner

Data Protection Act 1998: The information you have given on this form will be processed by London Fire Emergency Planning Authority for the purpose of **fire and emergency planning and control**. We will keep your details secure and will not disclose them to other organisations or third parties (except contractors or suppliers working on our behalf) without your permission unless we are legally required to do so.

For more information about how we use your personal information, see our notification entry (Z7122455) www.informationcommissioner.gov.uk or visit: www.london-fire.gov.uk

FIRE AND COMMUNITY SAFETY DIRECTORATE

Roy Bishop Deputy Commissioner

381 High Road, Tottenham, London, N17 6QN

Our Ref.
FS/31/013862/LH

Your Ref.

SCHEDULE

Sheet 1 of 1

Schedule referred to in the letter reference FS/31/013862/LH under the Licensing Act 2003, issued by the London Fire and Emergency Planning Authority on 20 April 2006.


Where appropriate, a plan may form part of this Schedule to illustrate the steps which, in the opinion of the fire authority, need to be taken in order to promote the public safety objective.

NOTE : Notwithstanding any consultation undertaken by the fire authority, **before** you make any alterations to the workplace, **you** must apply for local authority building control department approval (and/or the approval of any other bodies having a statutory interest in the premises) if their permission is required for those alterations to be made.


 

 





 
Licensing Objective not adequately addressed	Location and detail of matters which are considered to put people at risk in the event of a fire emergency	Steps considered necessary to promote the public safety licensing objective
Public Safety	Throughout premises	See attached plan.

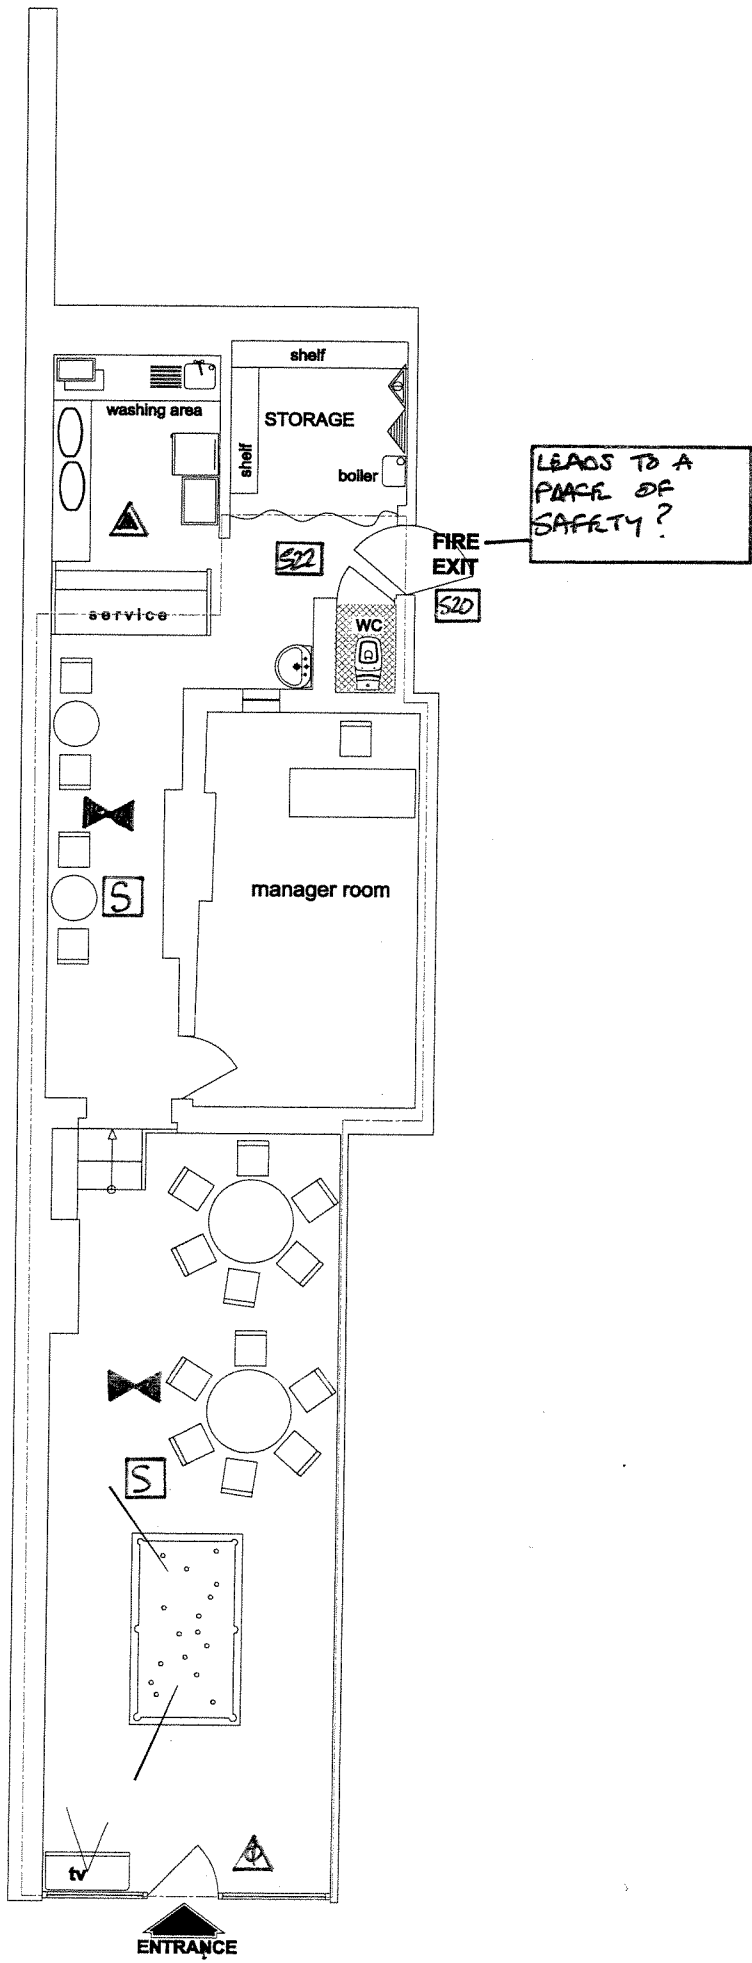Data Protection Act 1998: The information you have given on this form will be processed by London Fire Emergency Planning Authority for the purpose of **fire and emergency planning and control**. We will keep your details secure and will not disclose them to other organisations or third parties (except contractors or suppliers working on our behalf) without your permission unless we are legally required to do so.


For more information about how we use your personal information, see our notification entry (Z7122455) www.informationcommissioner.gov.uk or visit: www.london-fire.gov.uk



LEGEND

-  WC AREA
-  AMBIT OF LICENSED PREMISES
-  SAFETY LIGHTS (To BS 5266)
-  SMOKE DETECTOR To BS 5839 (MAINS WIRED BATTERY BACKUP)
-  CARBON DIOXIDE FIRE EXTINGUISHER
-  9 LT. WATER FIRE EXTINGUISHER
-  S 20 FIRE ESCAPE KEEP CLEAR
-  CCTV
-  INTERNALLY ILLUMINATED FIRE ESCAPE SIGN (BS 5266)
-  S 22 FIRE EXIT SIGN (BS 5499)

TRADITIONAL TURKISH COFFEE HOUSE	381 Tottenham High Road London N17 6QN
EXISTING GROUND FLOOR	
SCALE : 1/100	DATE : 13/03/06
REF. NO : 13032006-01	
<div style="display: flex; justify-content: space-between; align-items: flex-start;"> <div data-bbox="1157 2072 1268 2116"> act2003 </div> <div data-bbox="1284 2004 1508 2105"> POSITIVE business consultancy/training 90 Green Lanes LONDON N16 9EJ </div> </div> <div style="text-align: right; margin-top: 10px;"> Tel : 020 7241 3636(4line) www.act2003.com </div>	

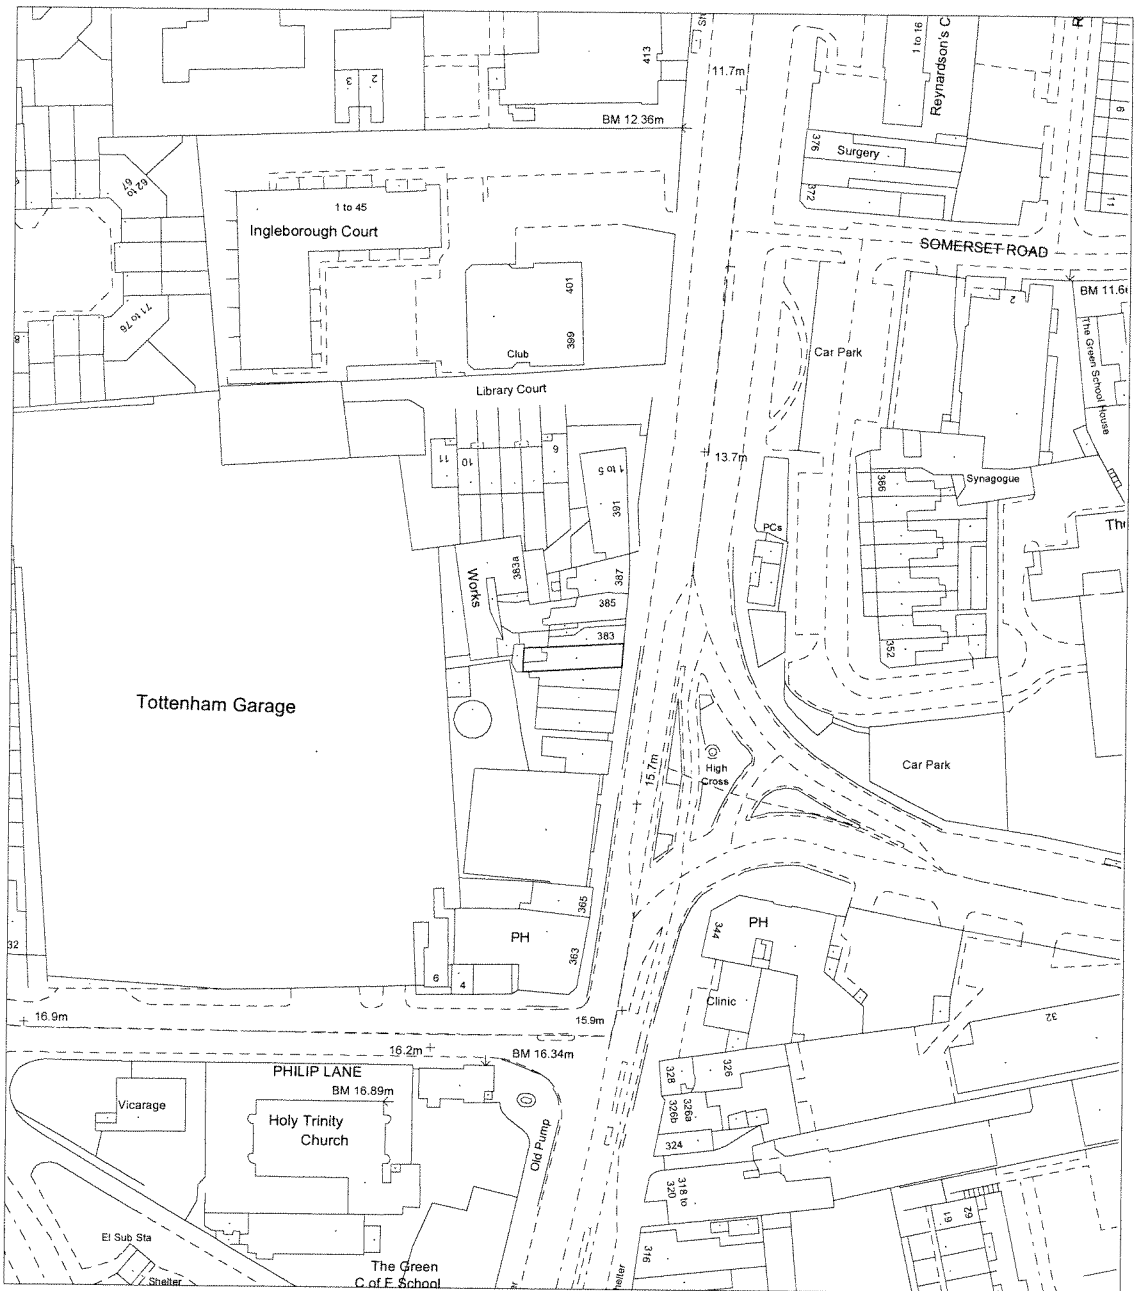

Reproduced from the Ordnance Survey mapping with the permission of the Controller of Her Majesty's Stationery Office. © Crown copyright. Unauthorised reproduction infringes crown copyright and may lead to prosecution or civil proceedings. LB Haringey LA086401 2004


Site plan

381 High Road, Tottenham N17

HARINGEY COUNCIL

**Directorate of
Environmental
Services**

Robin Payne
Assistant Director
Enforcement Service
639 High Road
London N17 8BD
Tel 020 8489 0000
Fax 020 8489 5525

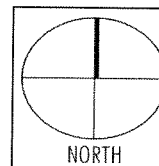

Drawn by	DW
Scale	1:1250
Date	02/06/2006