


**Haringey Council
CORPORATE PROPERTY SERVICES**

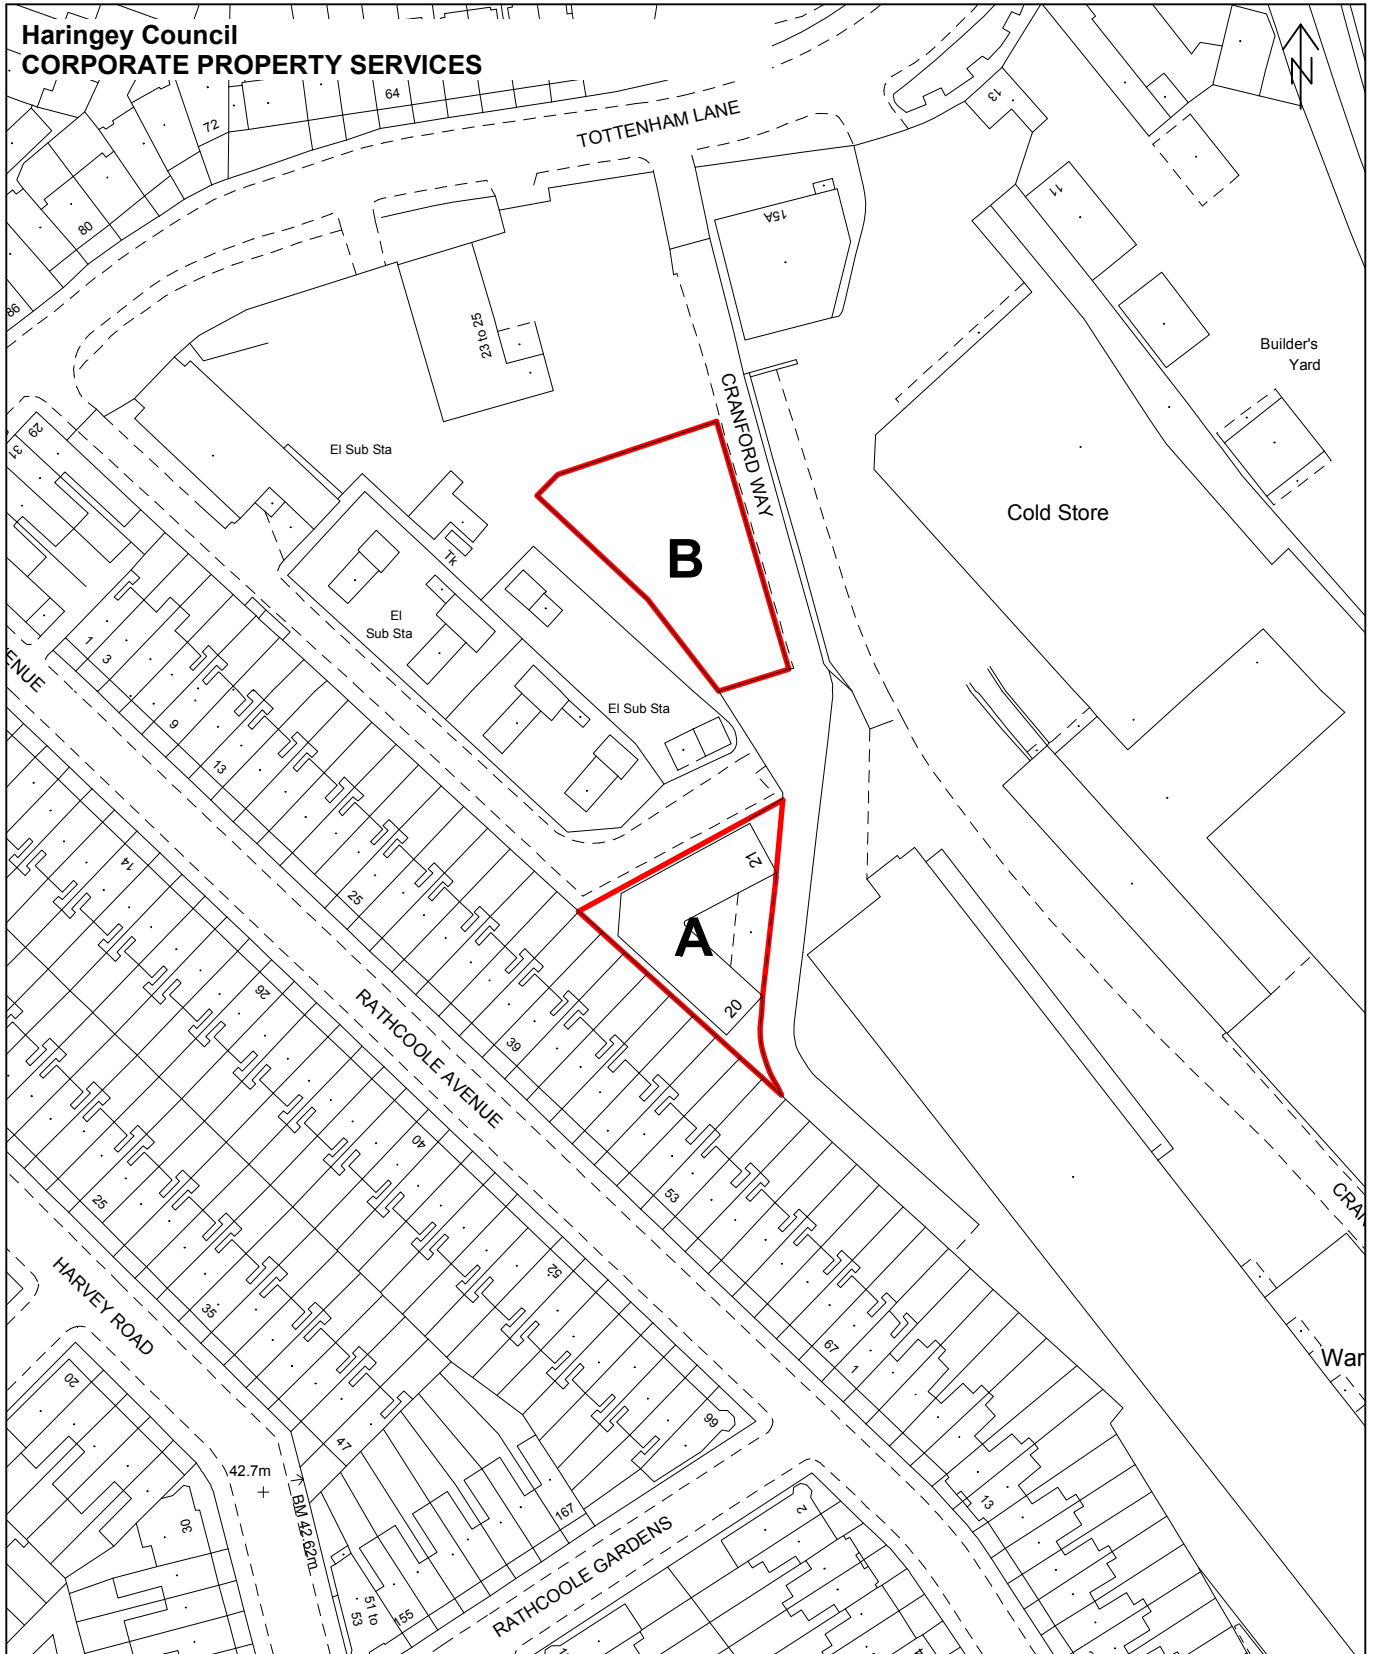

This product includes mapping data licenced from Ordnance Survey with the permission of the Controller of Her Majesty's Stationery Office Crown Copyright 2011 LBH. All rights reserved. Licence no. 100019199

**Site A (Units 20 & 21 Cranford Way)
Site B (Yard adjoining)
Cranford Way
LONDON
N8**

Deed Doc. No. : Freehold

LR title no. :

CPM No.

Site Area (hectares) :

Overlay : *Environment - Depots*

Scale 1:1250

Plan produced by Janice Dabinett on 22/02/2011

Drawing No. BVES A4 2627c