

## PREMISES LICENCE

Receipt: F 00106373267

Premises Licence Number: LN/000004654

*This Premises Licence has been issued by:*

***The Licensing Authority, London Borough of Haringey,  
Urban Environment, Lee Valley Technopark, Ashley Road  
Tottenham, London, N17 9LN***

Signature:.....

Date: 2<sup>nd</sup> December 2006  
26<sup>th</sup> April 2010

### Part 1 – PREMISES DETAILS

**Postal Address of Premises or, if none, Ordnance Survey map reference or description:**

**YOREM SOCIAL CLUB  
450 WEST GREEN ROAD  
TOTTENHAM, LONDON  
N15 3PT**

**Where the Licence is time limited, the dates:**

**Licensable activities authorised by the Licence:**

Late Night Refreshment

**The times the Licence authorises the carrying out of licensable activities:**

Late Night Refreshment

Monday to Sunday                      2300 to 0500

**The opening hours of the premises:**

Monday to Sunday                      24 Hours a Day

**Where the Licence authorises supplies of alcohol whether these are on and/or off supplies:**

No Supply of Alcohol

**Part 2**

**Name, (registered) address, telephone number and e-mail (where relevant) of holder of Premises Licence:**

Yusuf Otag  
450 West Green Road  
Tottenham  
London  
N15 3PT

**Registered number of holder, for example company number, charity number (where applicable):**

**Name, address and telephone number of designated premises supervisor where the Premises Licence authorises the supply of alcohol:**

N/A

**Personal Licence number and issuing authority of personal licence held by designated premises supervisor where the Premises Licence authorises for the supply of alcohol:**

N/A

## **Annex 1 -Mandatory Conditions**

## **Annex 3 – Conditions attached after a hearing by the licensing authority**

### **THE PREVENTION OF CRIME AND DISORDER**

- A digital Closed Circuit Television System will be installed and maintained on the premises.
- The CCTV system will be recording at all times when the premises are open and the recordings shall be made available to the police and the council on request.

### **PUBLIC SAFETY**

- Fire safety equipment to be checked regularly and any requirements made by the Fire Authority will be complied with.


### **THE PREVENTION OF PUBLIC NUISANCE**




- Signs will be displayed at the exit reminding customers to leave quietly and respect the neighbours.
- Staff will call Taxis / Mini cabs for the use of customers leaving the premises when requested to do so.
- There will be no take away food or drink.



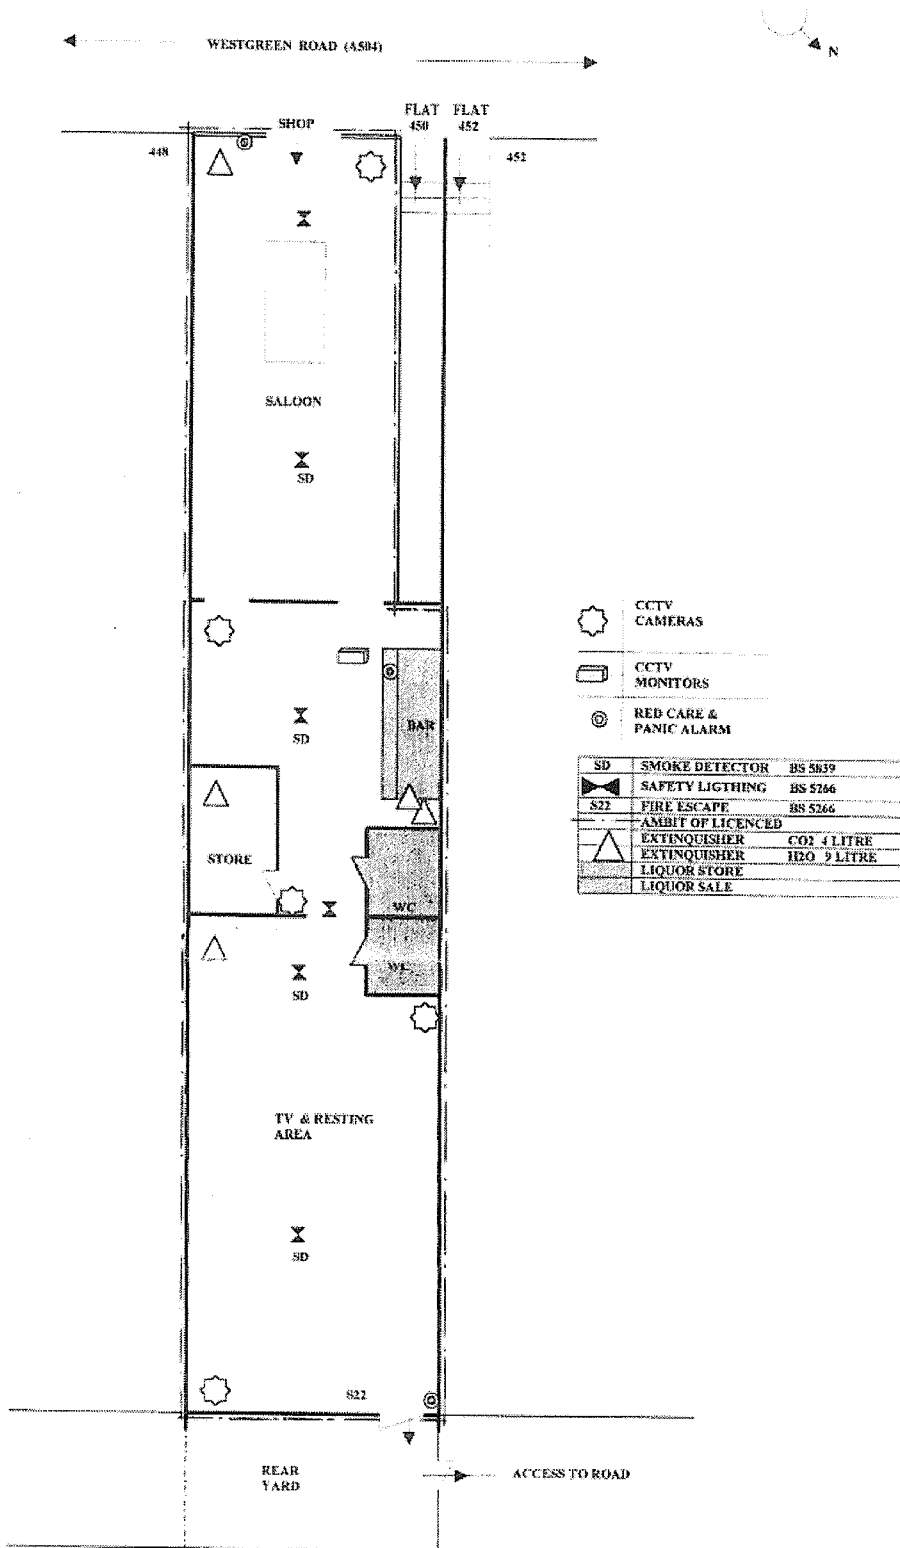


### **THE PROTECTION OF CHILDREN**

- No-one under 18 will be permitted entry to the premises unless accompanied by an adult.
- No-one under 18 will be permitted to use gaming machines.
- Only persons who can produce photographic identification will be admitted to membership, where there is any doubt they are over the age of 18.

# Annex 4 - Plans



-  CCTV CAMERAS
-  CCTV MONITORS
-  RED CARE & PANIC ALARM

SD	SMOKE DETECTOR	BS 5839
	SAFETY LIGHTING	BS 5266
S22	FIRE ESCAPE	BS 5266
	AMBIT OF LICENCED	
	EXTINGUISHER	CO2 4 LITRE
	EXTINGUISHER	HEQ 9 LITRE
	LIQUOR STORE	
	LIQUOR SALE	

PROPOSED GROUND FLOOR	
YOREN SOCIAL CLUB	
450 WEST GREEN ROAD - TOTTENHAM N15 3PL - LONDON	
SCALE	1:100
DATE	JULY - 2006



PREMISES DETAILS [CONT'D]

**Name, (registered) address, telephone number and e-mail (where relevant) of holder of Premises Licence:**

Yusuf Otag  
450 West Green Road  
Tottenham  
London  
N15 3PT

**Registered number of holder, for example company number, charity number (where applicable):**

**Name of designated premises supervisor where the Premises Licence authorises the supply of alcohol:**

**State whether access to the premises by children is restricted or prohibited:**