


This map is reproduced from Ordnance Survey material with the permission of the Ordnance Survey on behalf of the Controller of Her Majesty's Stationery Office © Crown copyright. Unauthorised reproduction infringes Crown copyright and may lead to prosecution or civil proceedings. LB Haringey 100019199 2010

Town and Country Planning Act 1990 (As amended)



Myles Joyce
 Planning Enforcement &
 Appeals
 6th Floor River Park
 House
 225 High Road
 London N22 8HQ

	Drawn by	Haringey Council
	Scale	1:500
	Date	27.01.2012
	Drawing	N/A

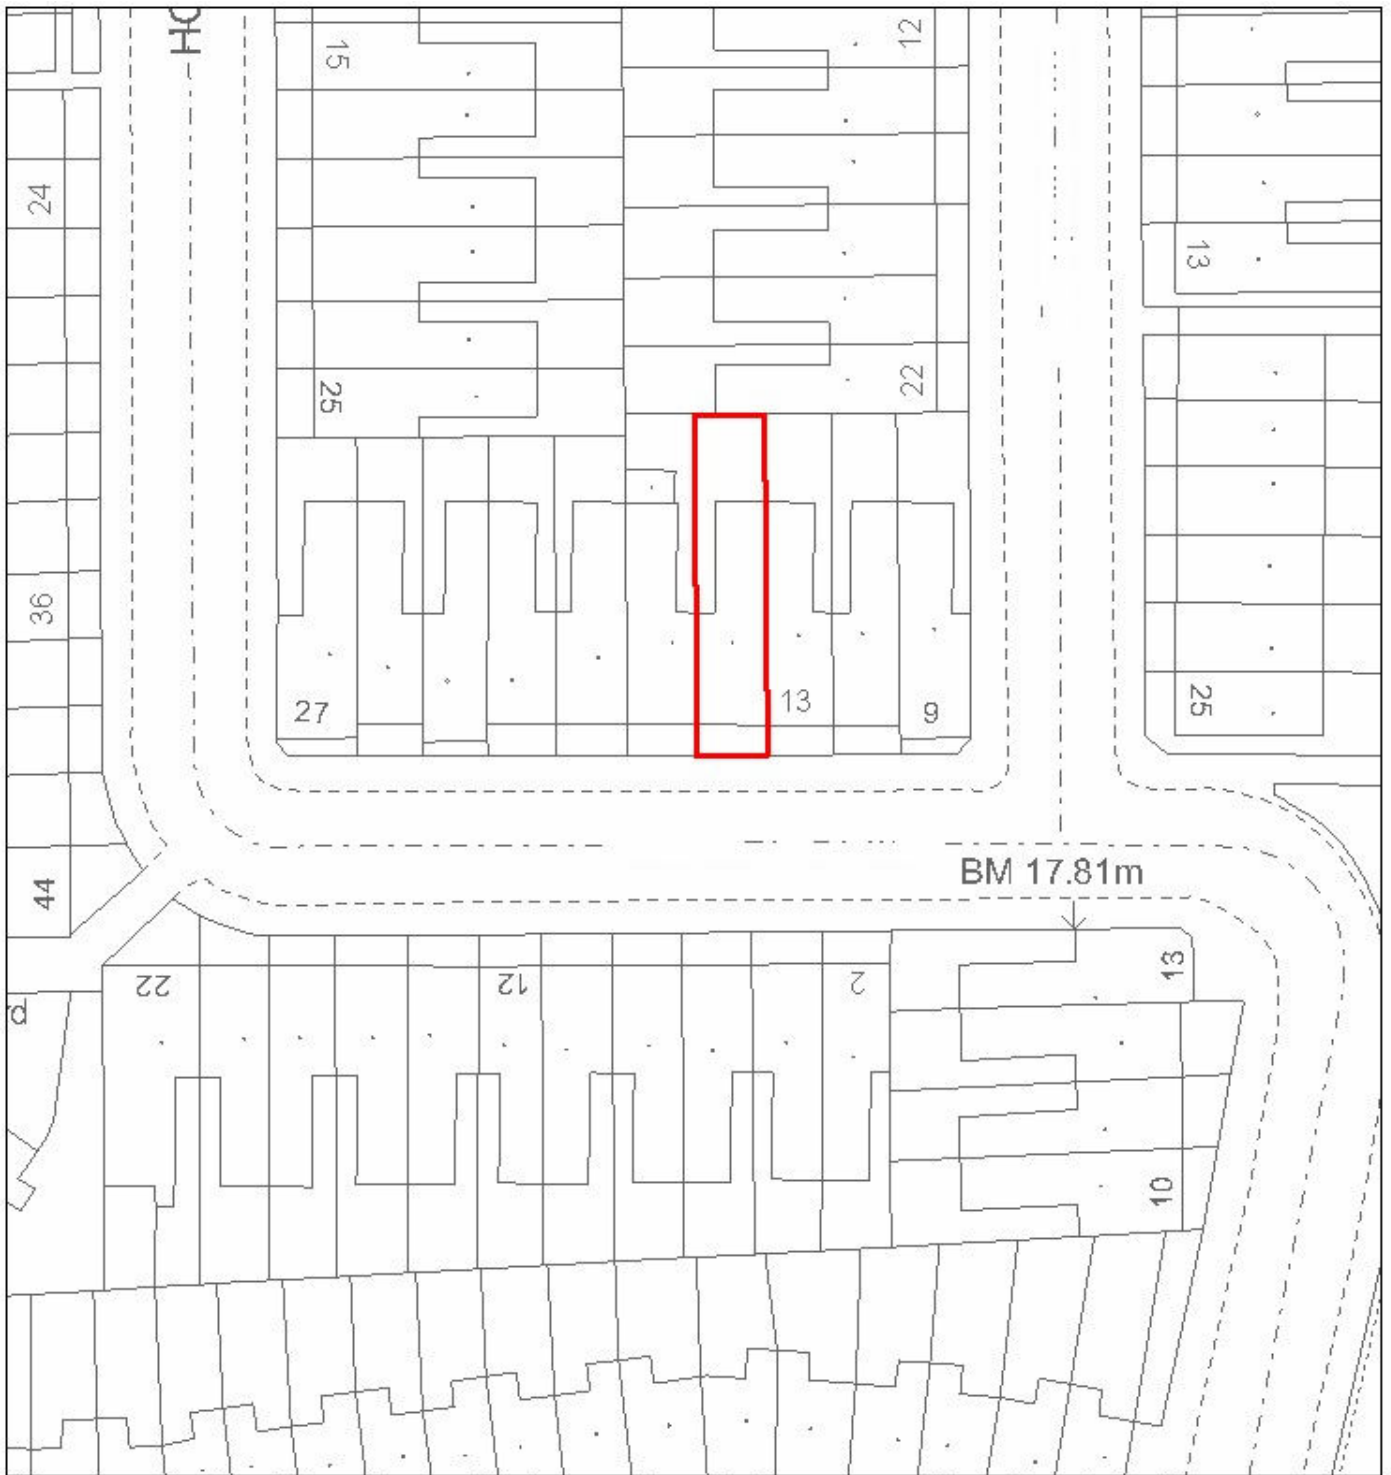



This map is reproduced from Ordnance Survey material with the permission of the Ordnance Survey on behalf of the Controller of Her Majesty's Stationery Office © Crown copyright. Unauthorised reproduction infringes Crown copyright and may lead to prosecution or civil proceedings. LB Haringey 100019199 2010

Town and Country Planning Act 1990 (As amended)



Myles Joyce
 Planning Enforcement &
 Appeals
 6th Floor River Park House
 225 High Road
 London N22 8HQ

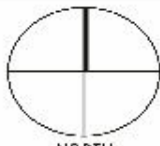 NORTH	Drawn by	Haringey Council
	Scale	1:500
	Date	27.01/2012
	Drawing	N/A

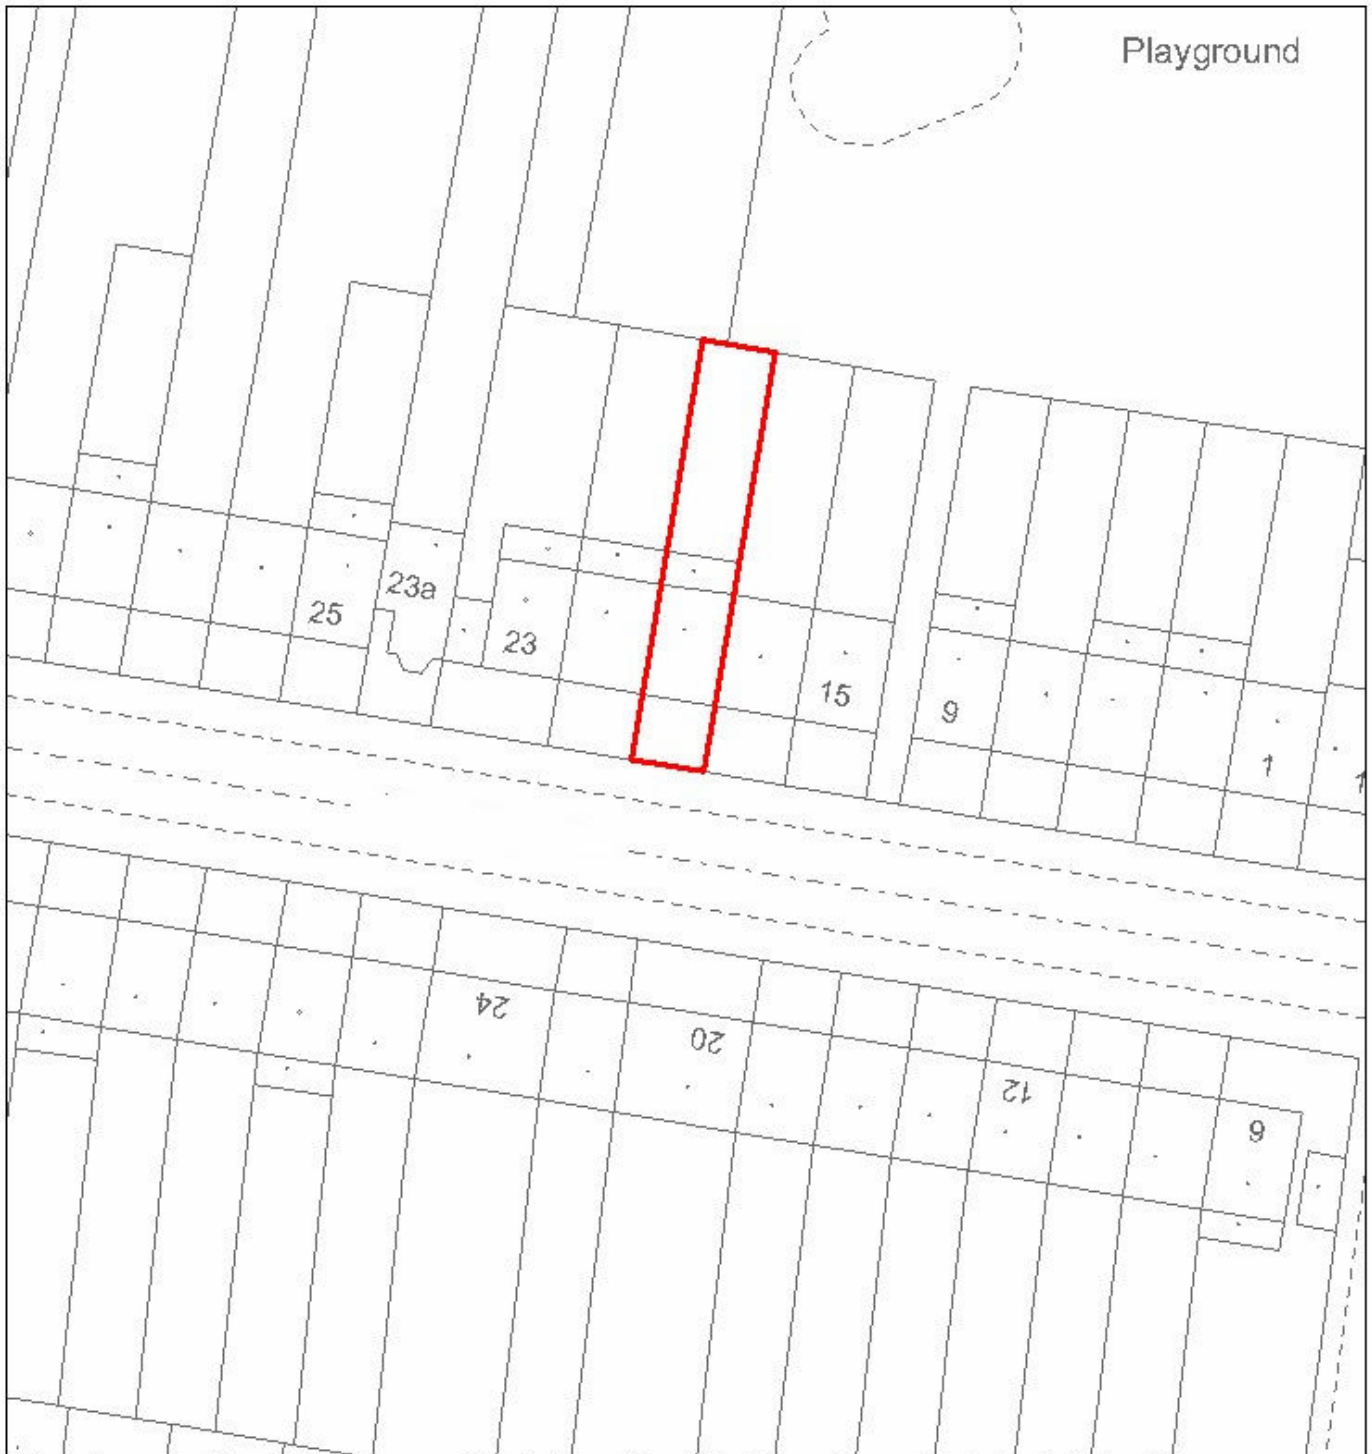


This map is reproduced from Ordnance Survey material with the permission of the Ordnance Survey on behalf of the Controller of Her Majesty's Stationery Office © Crown copyright. Unauthorised reproduction infringes Crown copyright and may lead to prosecution or civil proceedings. LB Haringey 100019199 2010

Town and Country Planning Act 1990 (As amended)



Myles Joyce
 Planning Enforcement &
 Appeals
 Team Leader
 6th Floor River Park House
 225 High Road
 London N22 8HQ

	Drawn by	Haringey Council
	Scale	1:500
	Date	27/01/2012
	Drawing	

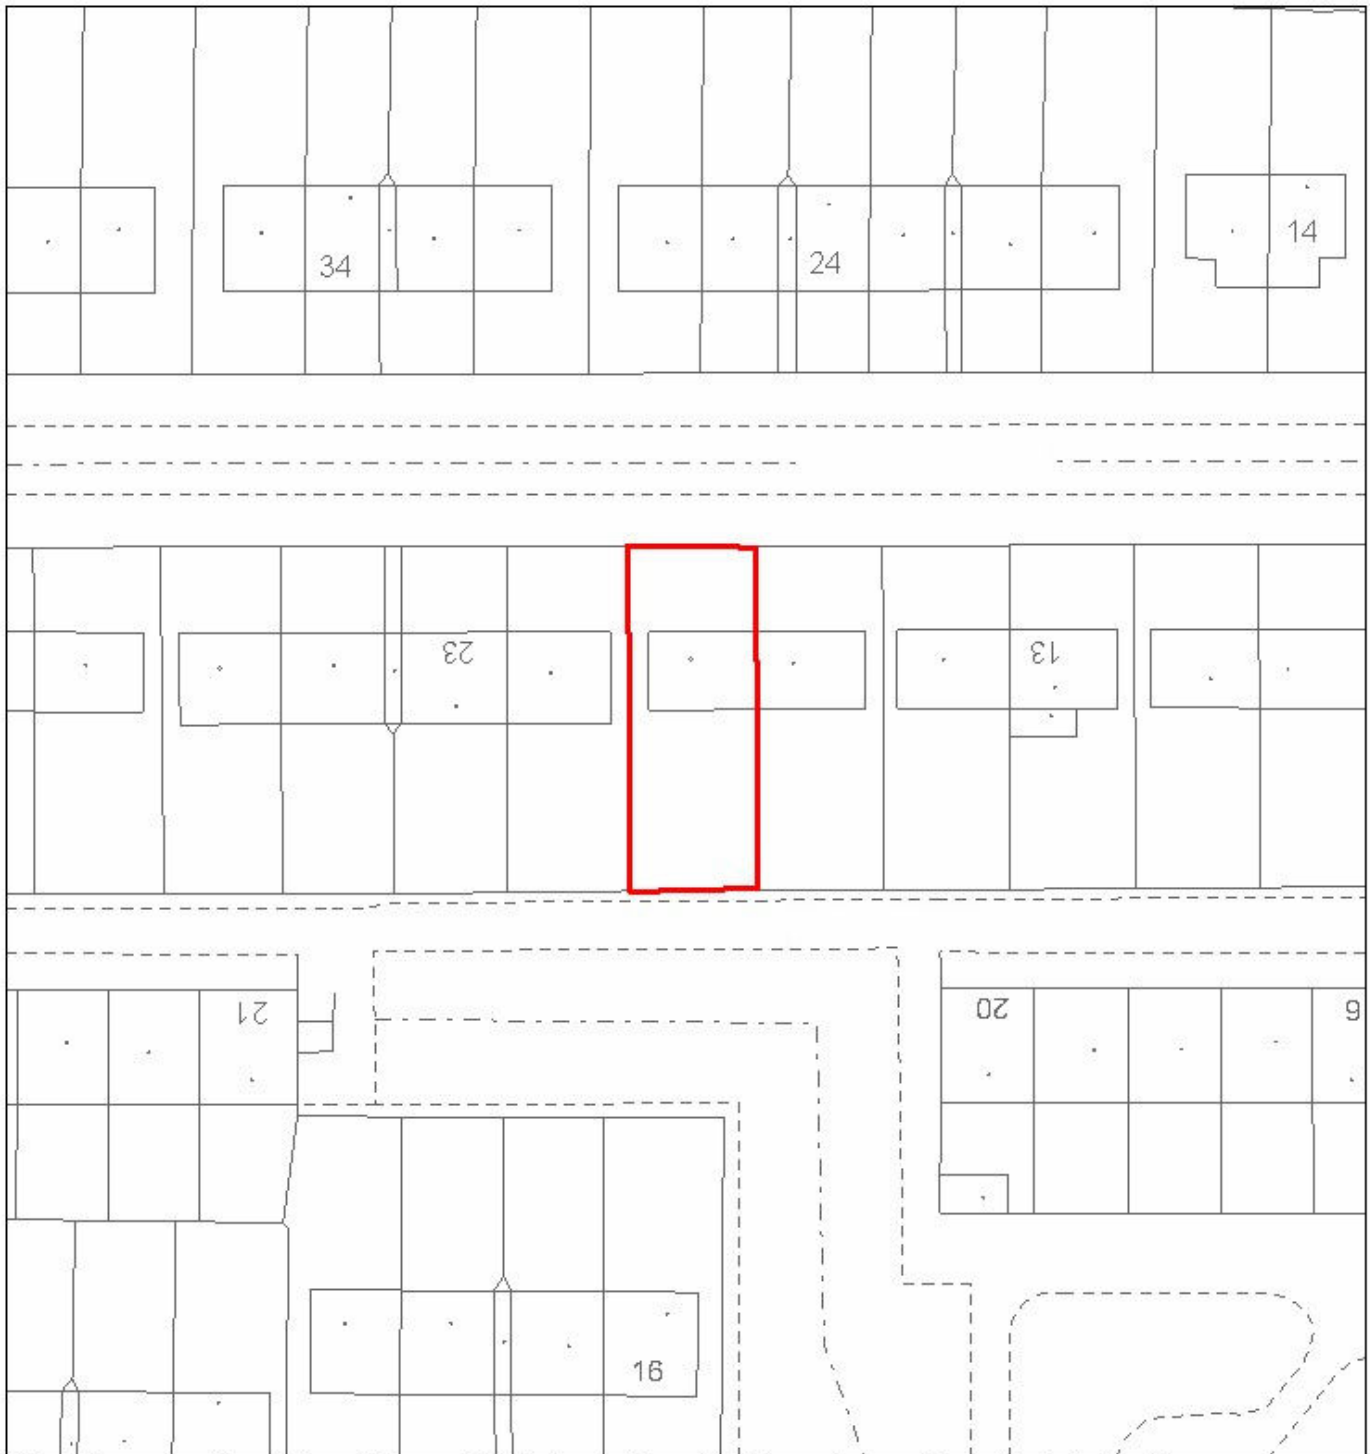


This map is reproduced from Ordnance Survey material with the permission of the Ordnance Survey on behalf of the Controller of Her Majesty's Stationery Office © Crown copyright. Unauthorised reproduction infringes Crown copyright and may lead to prosecution or civil proceedings. LB Haringey 100019199 2010

Town and Country Planning Act 1990 (As amended)



Myles Joyce
 Planning Enforcement &
 Appeals
 6th Floor River Park House
 225 High Road
 London N22 8HQ

	Drawn by	Haringey Council
	Scale	1:500
	Date	27/01/2012
	Drawing	

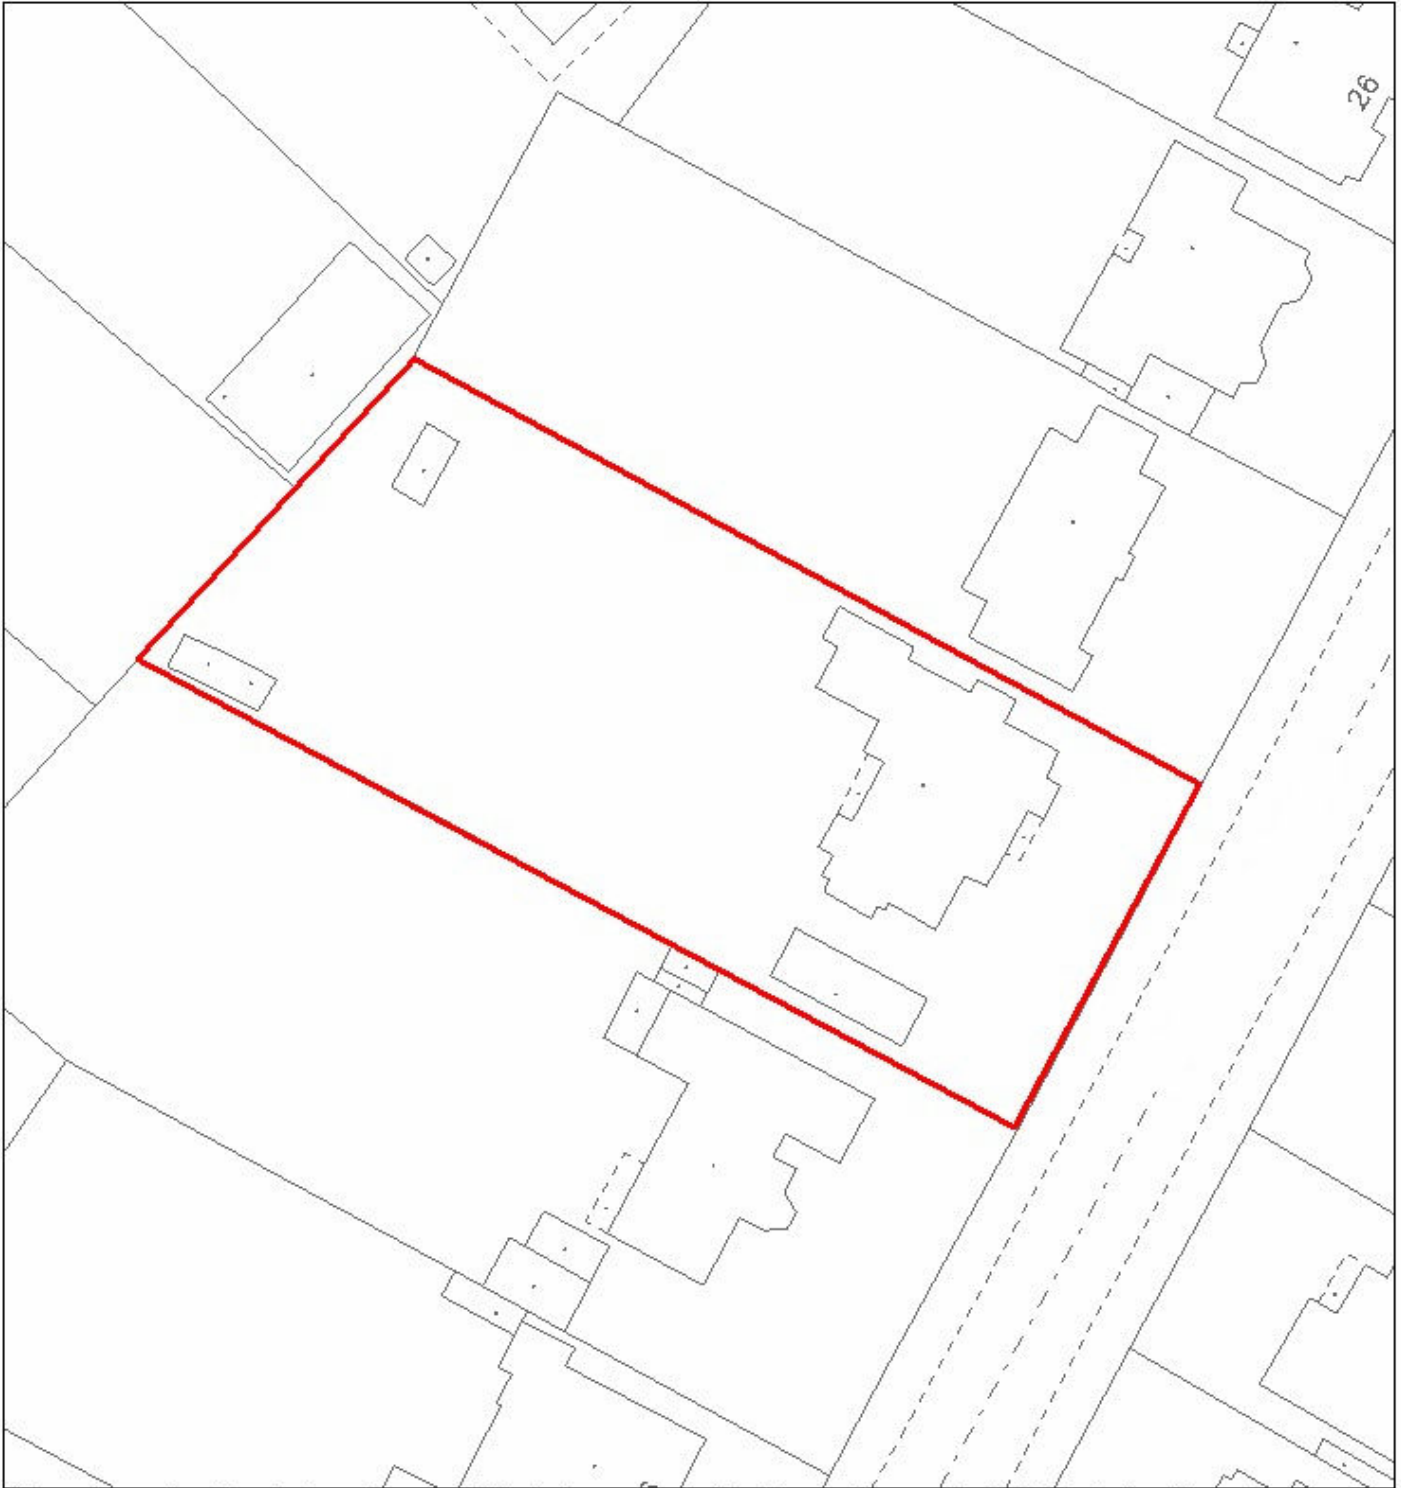


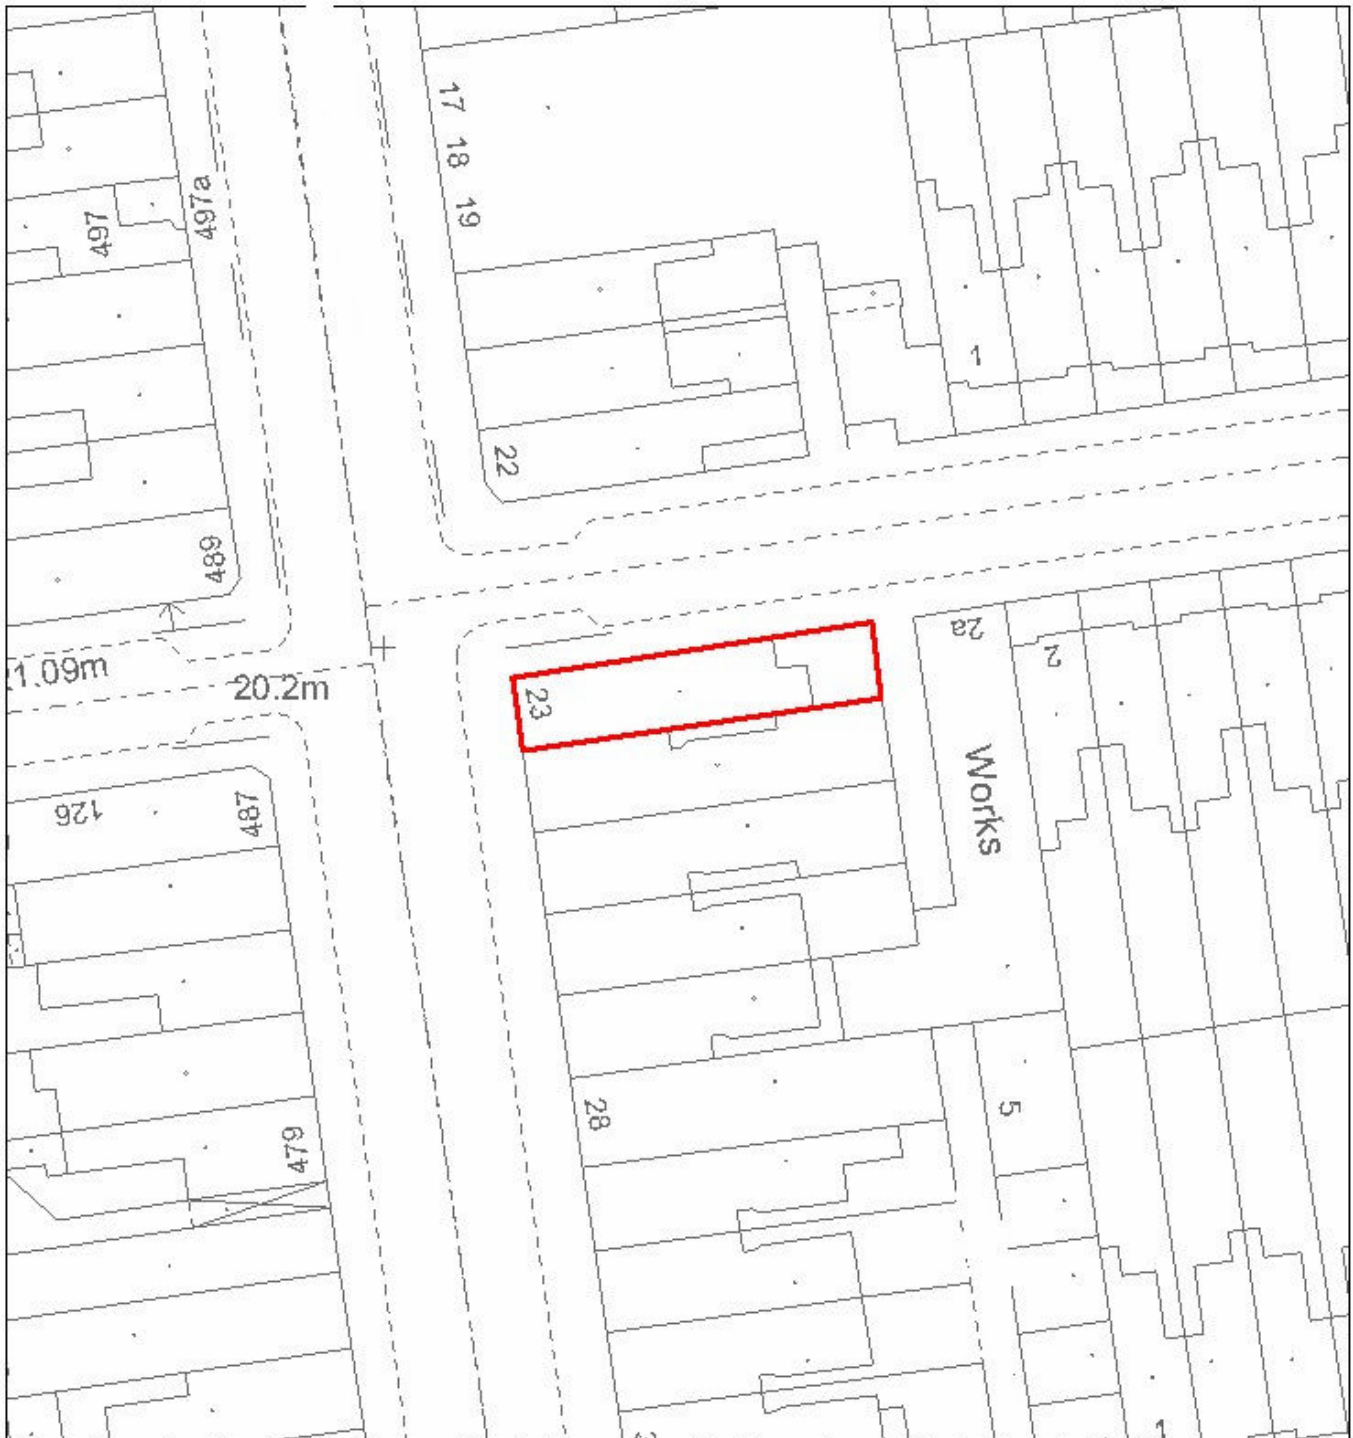
This map is reproduced from Ordnance Survey material with the permission of the Ordnance Survey on behalf of the Controller of Her Majesty's Stationery Office © Crown copyright. Unauthorised reproduction infringes Crown copyright and may lead to prosecution or civil proceedings. LB Haringey 100019199 2010

Town and Country Planning Act 1990 (As amended)



Myles Joyce
Planning Enforcement &
Appeals
6th Floor River Park
House
225 High Road
London N22 8HQ

 NORTH	Drawn by	Haringey Council
	Scale	1:500
	Date	27.01.2012
	Drawing	N/A




This map is reproduced from Ordnance Survey material with the permission of the Ordnance Survey on behalf of the Controller of Her Majesty's Stationery Office © Crown copyright. Unauthorised reproduction infringes Crown copyright and may lead to prosecution or civil proceedings. LB Haringey 100019199 2010

Town and Country Planning Act 1990 (As amended)



Myles Joyce
 Planning Enforcement &
 Appeals
 6th Floor River Park
 House
 225 High Road
 London N22 8HQ

	Drawn by	Haringey Council
	Scale	1:500
	Date	27.01.2012
	Drawing	N/A

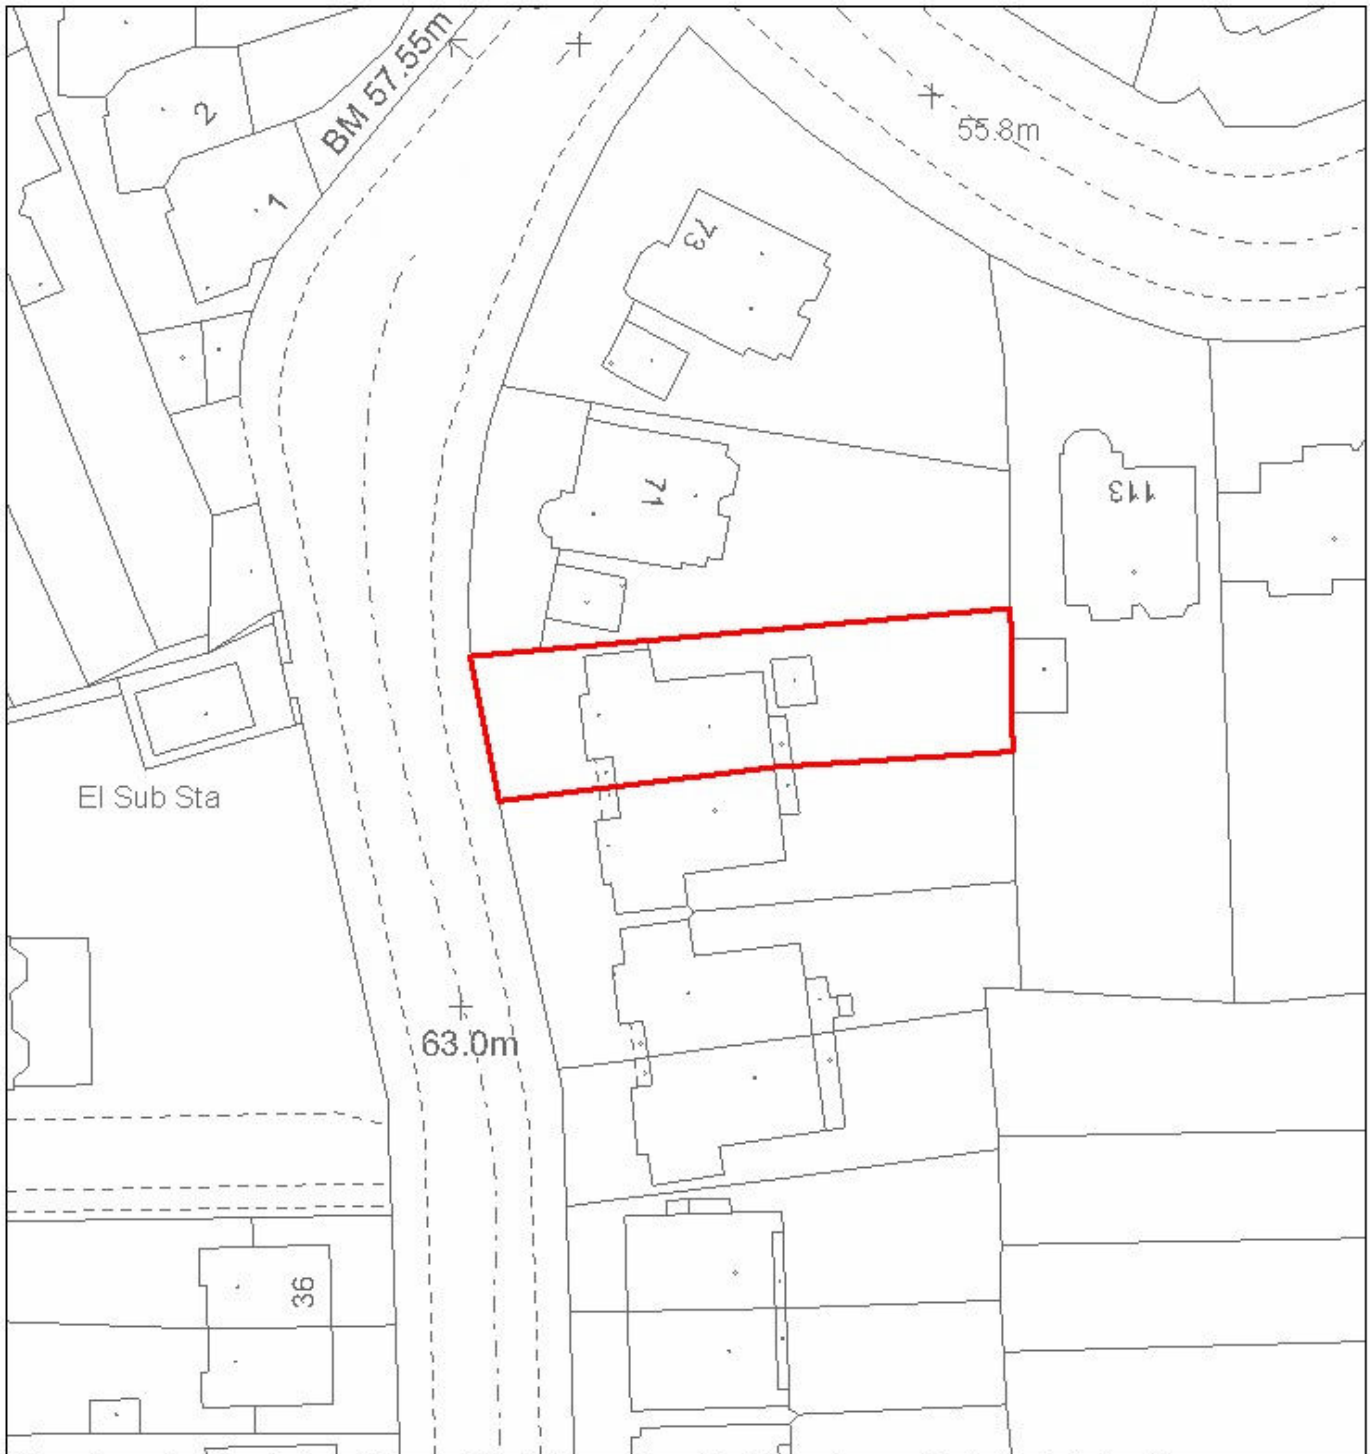


This map is reproduced from Ordnance Survey material with the permission of the Ordnance Survey on behalf of the Controller of Her Majesty's Stationery Office © Crown copyright. Unauthorised reproduction infringes Crown copyright and may lead to prosecution or civil proceedings. LB Haringey 100019199 2010

Town and Country Planning Act 1990 (As amended)



Myles Joyce
 Planning Enforcement &
 Appeals
 6th Floor River Park
 House
 225 High Road
 London N22 8HQ

	Drawn by	Haringey Council
	Scale	1:500
	Date	27/01/2012
	Drawing	N/A

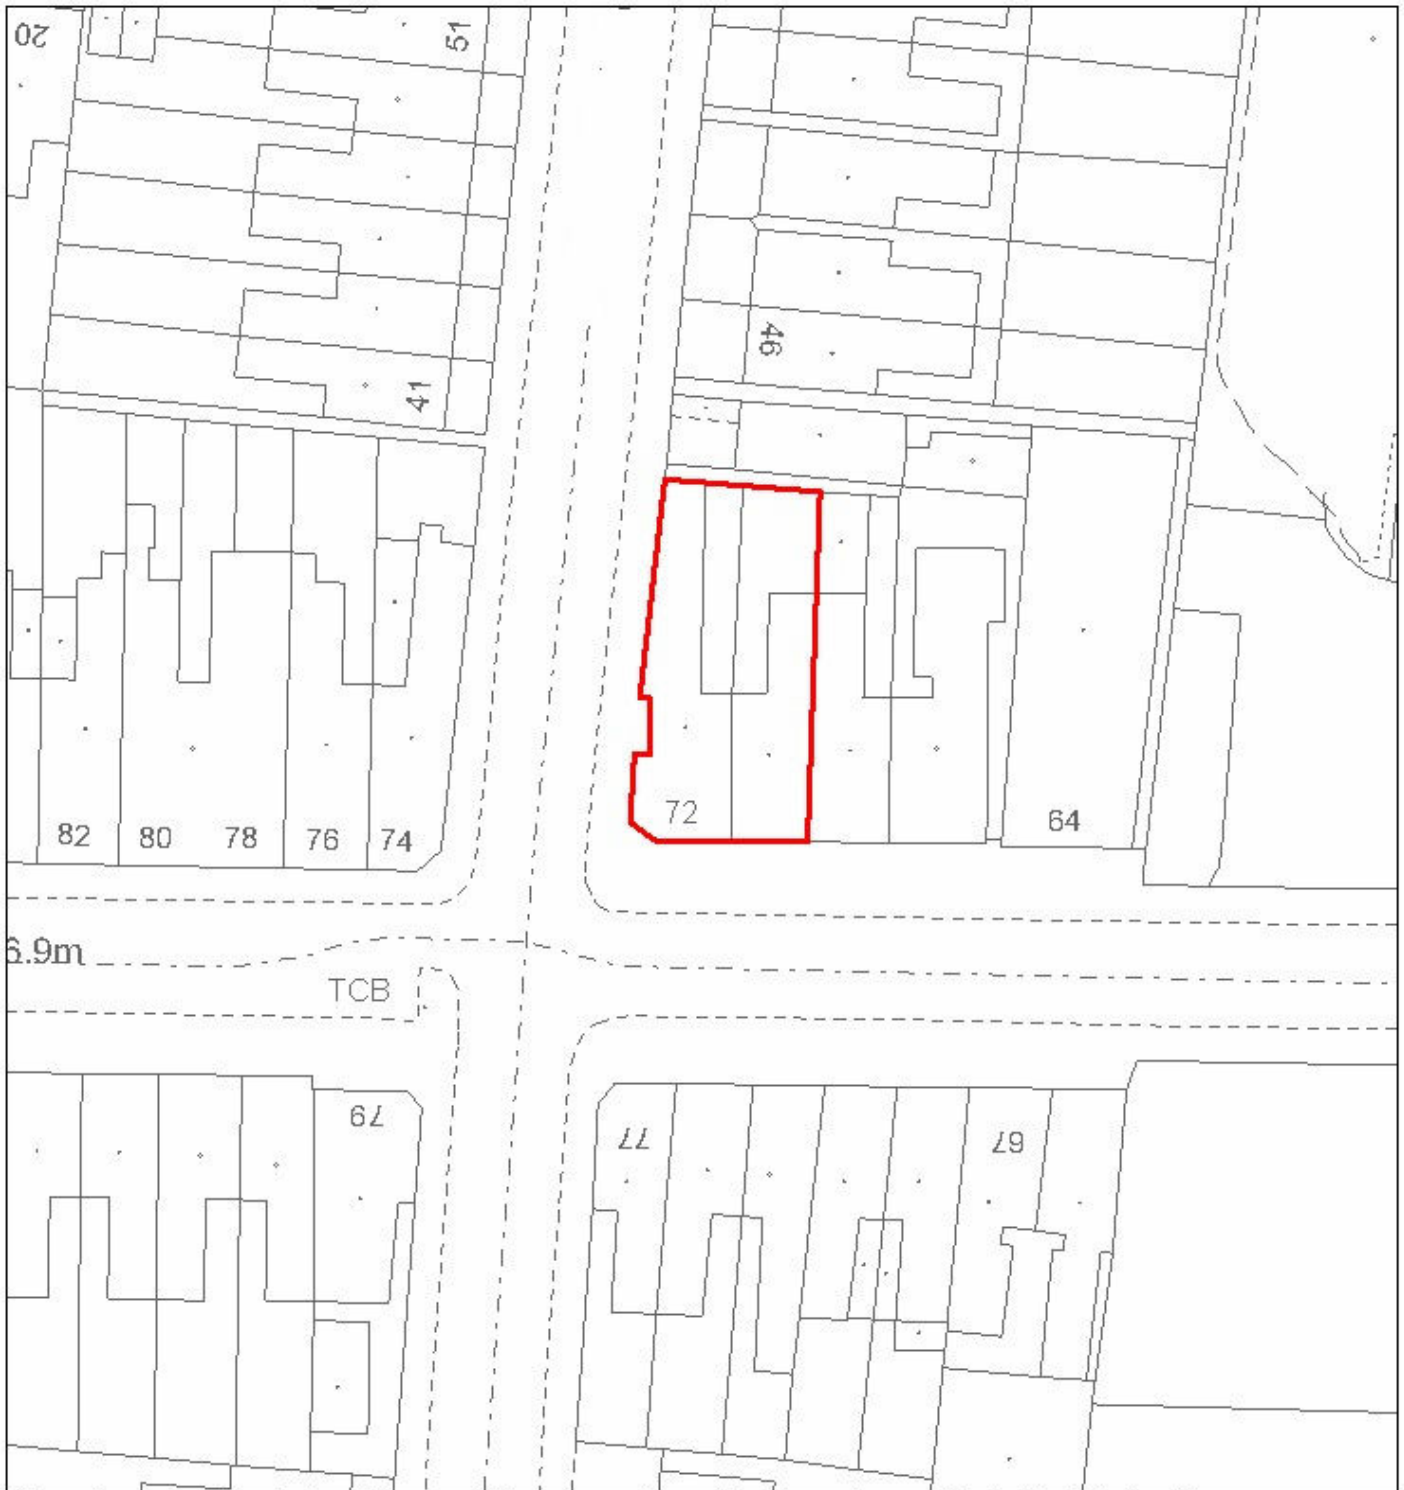

This map is reproduced from Ordnance Survey material with the permission of the Ordnance Survey on behalf of the Controller of Her Majesty's Stationery Office © Crown copyright. Unauthorised reproduction infringes Crown copyright and may lead to prosecution or civil proceedings. LB Haringey 100019199 2010

Town and Country Planning Act 1990 (As amended)




Myles Joyce
 Planning Enforcement &
 Appeals
 6th Floor River Park House
 225 High Road
 London N22 8HQ

	Drawn by	Haringey Council
	Scale	1:500
	Date	27.01.2012
	Drawing	N/A





This map is reproduced from Ordnance Survey material with the permission of the Ordnance Survey on behalf of the Controller of Her Majesty's Stationery Office © Crown copyright. Unauthorised reproduction infringes Crown copyright and may lead to prosecution or civil proceedings. LB Haringey 100019199 2010

Town and Country Planning Act 1990 (As amended)

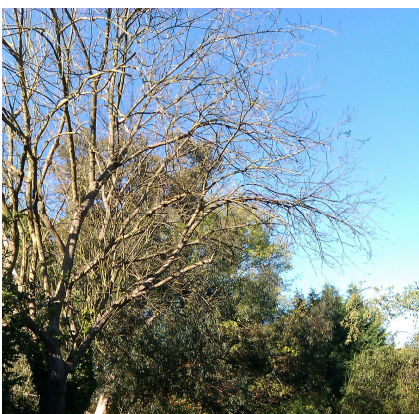

Myles Joyce
 Planning Enforcement &
 Appeals
 6th Floor River Park House
 225 High Road
 London N22 8HQ

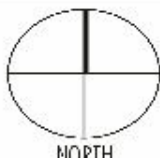	Drawn by	Haringey Council
	Scale	1:500
	Date	27/01/2012
	Drawing	N/A

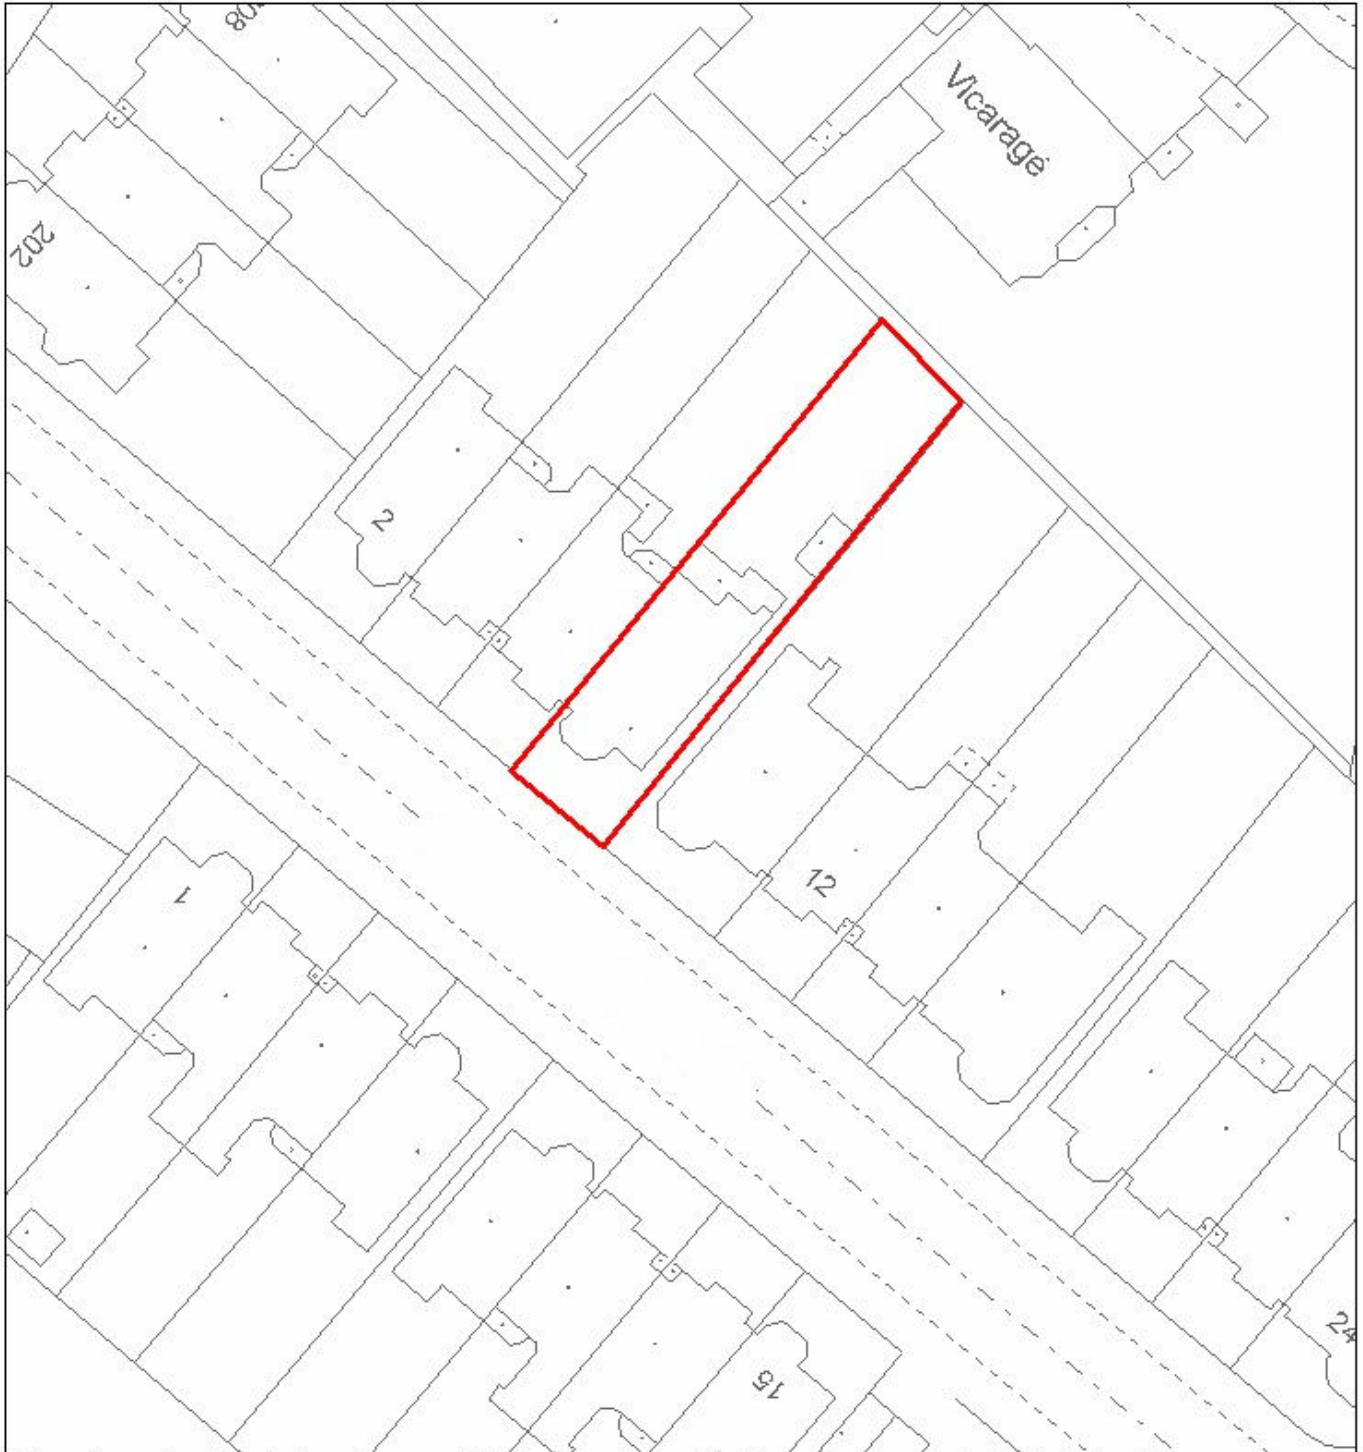


This map is reproduced from Ordnance Survey material with the permission of the Ordnance Survey on behalf of the Controller of Her Majesty's Stationery Office © Crown copyright. Unauthorised reproduction infringes Crown copyright and may lead to prosecution or civil proceedings. LB Haringey 100019199 2010

Town and Country Planning Act 1990 (As amended)



Myles Joyce
 Planning Enforcement
 & Appeals
 6th Floor River Park
 House
 225 High Road
 London N22 8HQ

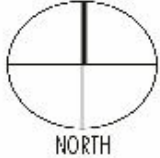	Drawn by	Haringey Council
	Scale	1:500
	Date	27.01.2012
	Drawing	N/A

