




General Notes
 1. Do not scale from this drawing.
 2. All dimensions to be verified on site.
 3. All goods, materials and workmanship to conform with current building, fire and safety regulations and with manufacturer's specifications.

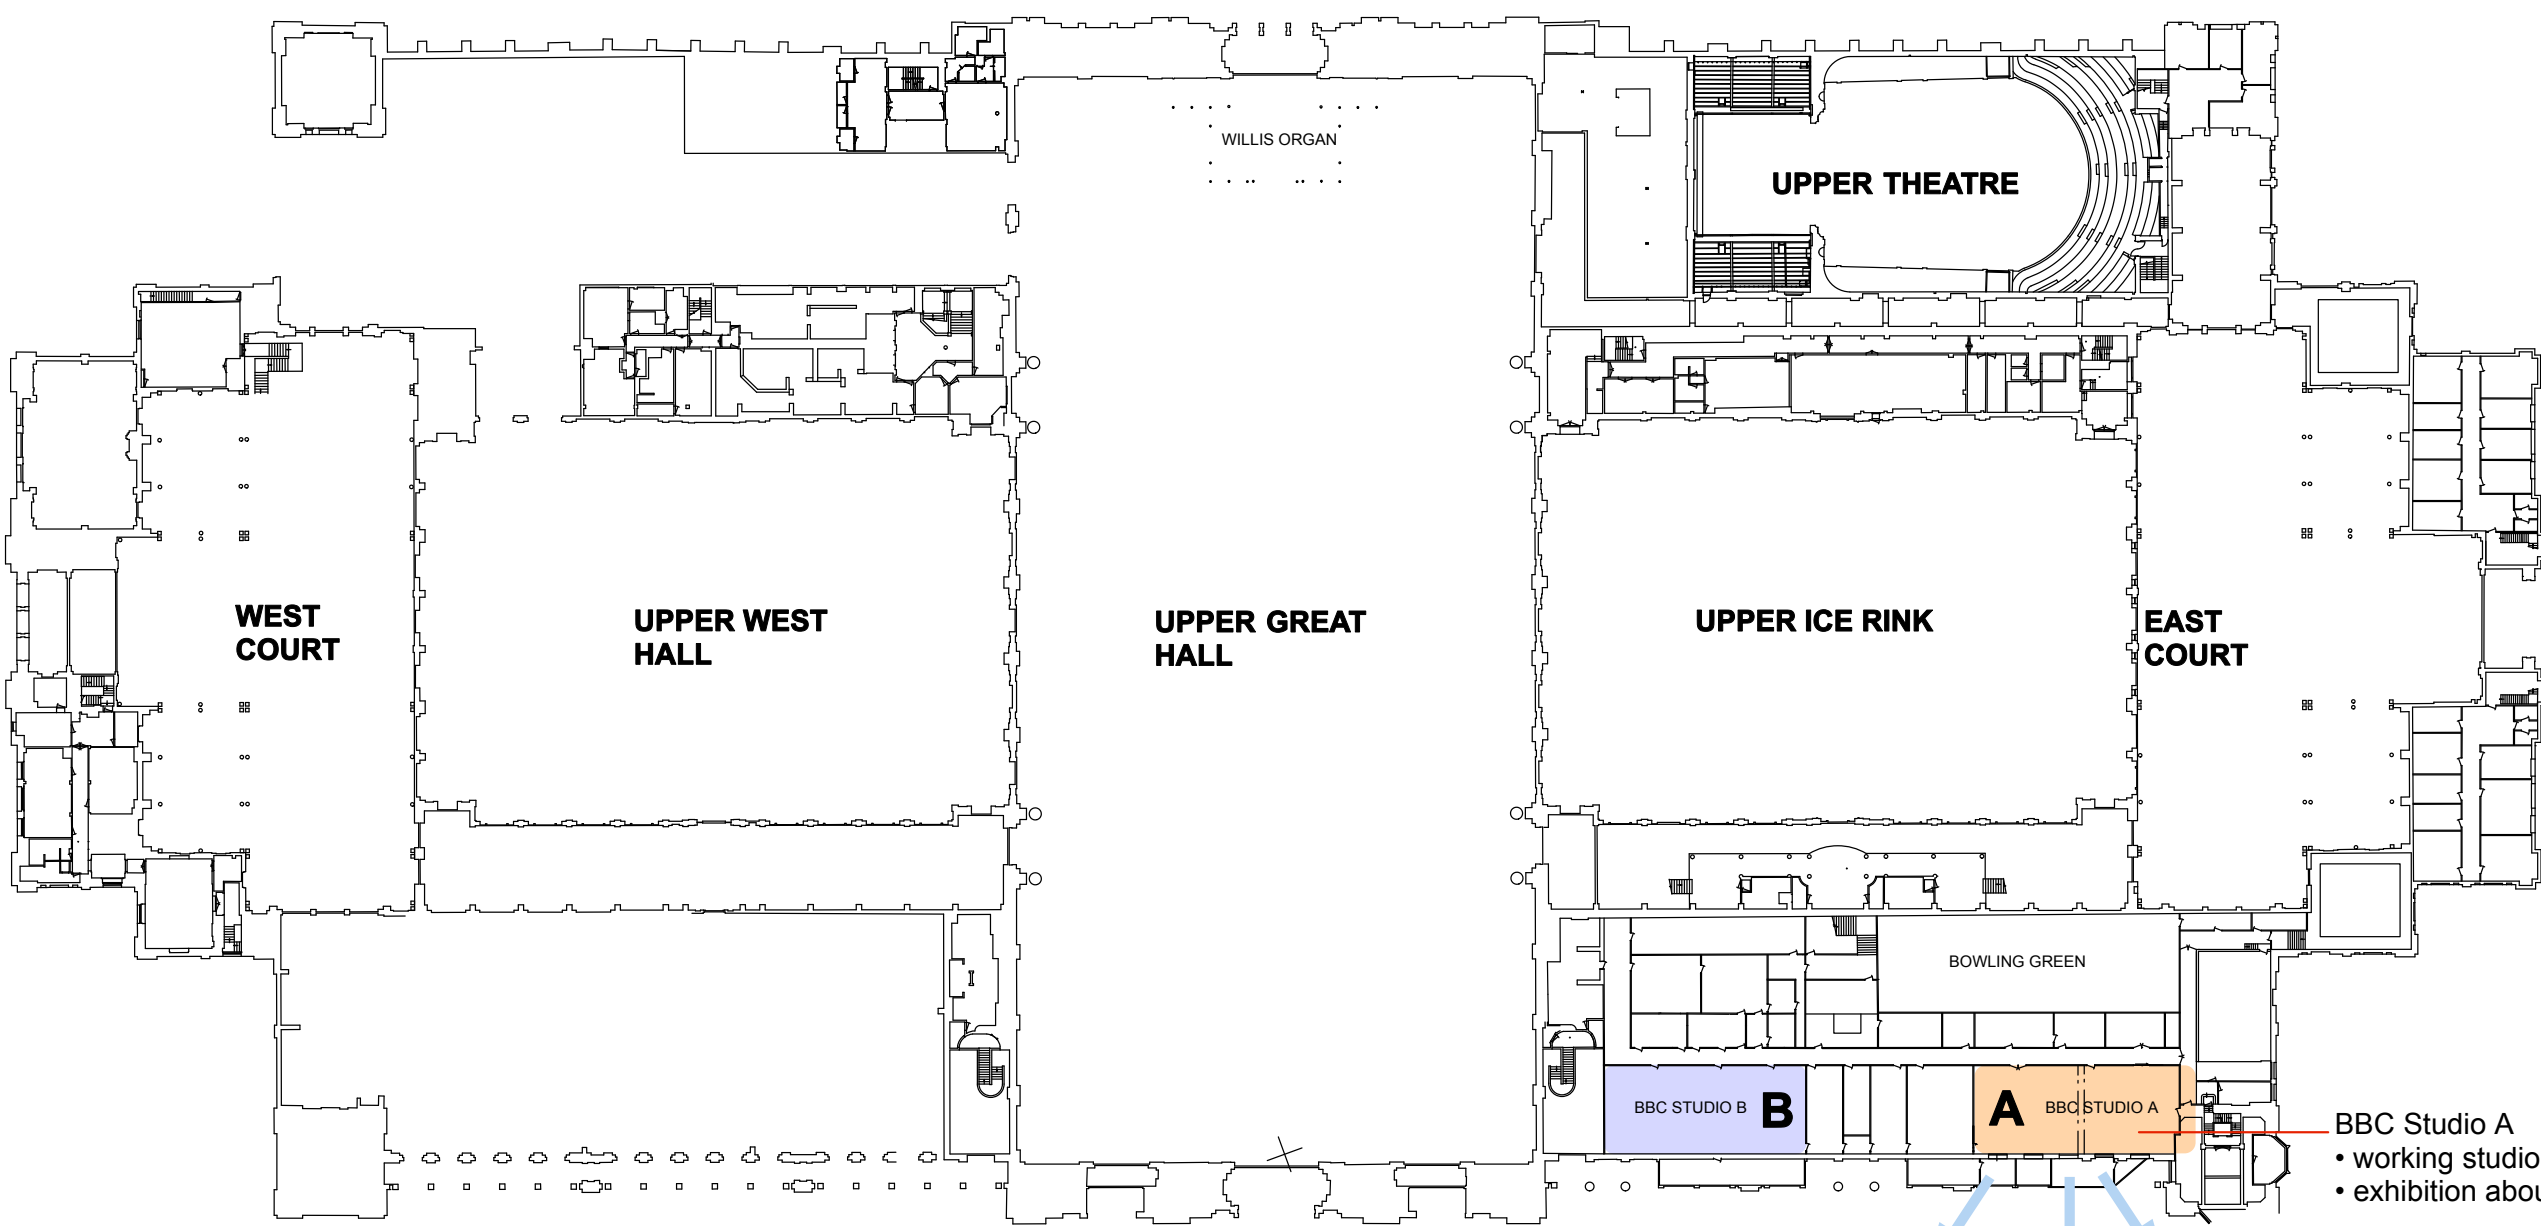

BBC Studio A
 • working studio
 • exhibition about Studio

views over park from studio terrace

FIRST FLOOR INTERPRETATION PLAN

A NEW INTERPRETATION
 • BBC Studio A

B FUTURE INTERPRETATION

Rev	Date	Description
Scale 1:750 @ A3		Date 21.08.12
Drawn	Checked	Approved
Copyright REAL STUDIOS Ltd		Revision
Drawing Status CONCEPT DESIGN		

Job Title
 TOMORROW'S ALLY PALLY
 ALEXANDRA PALACE THE
 REGENERATION

Drawing Title
 FIRST FLOOR
 INTERPRETATION PLAN

Project No. / Drawing No. AP.RS.PL.02

realSTUDIOS
 75 Oglander Road, London, SE15 4DD
 T 020 8693 0077 F 020 8693 3002
 E mail@realstudios.co.uk W www.realstudios.co.uk