



0009


1. Do not scale from this drawing.
2. All dimensions to be verified on site.
3. All goods, materials and workmanship to conform with current building, fire and safety regulations and with manufacturer's specifications.

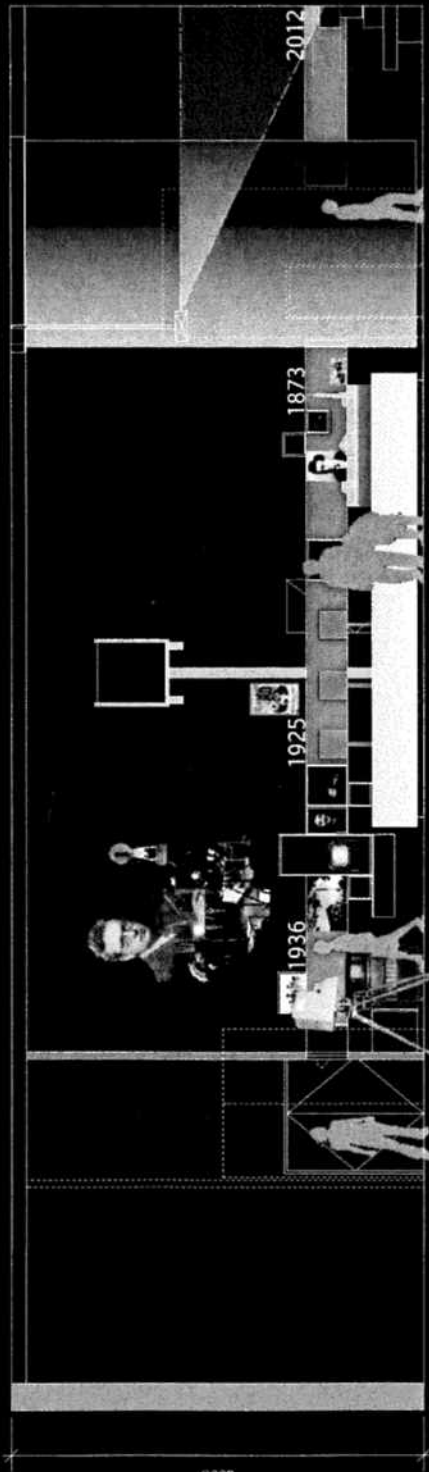

Elevation A-A
Scale 1:75

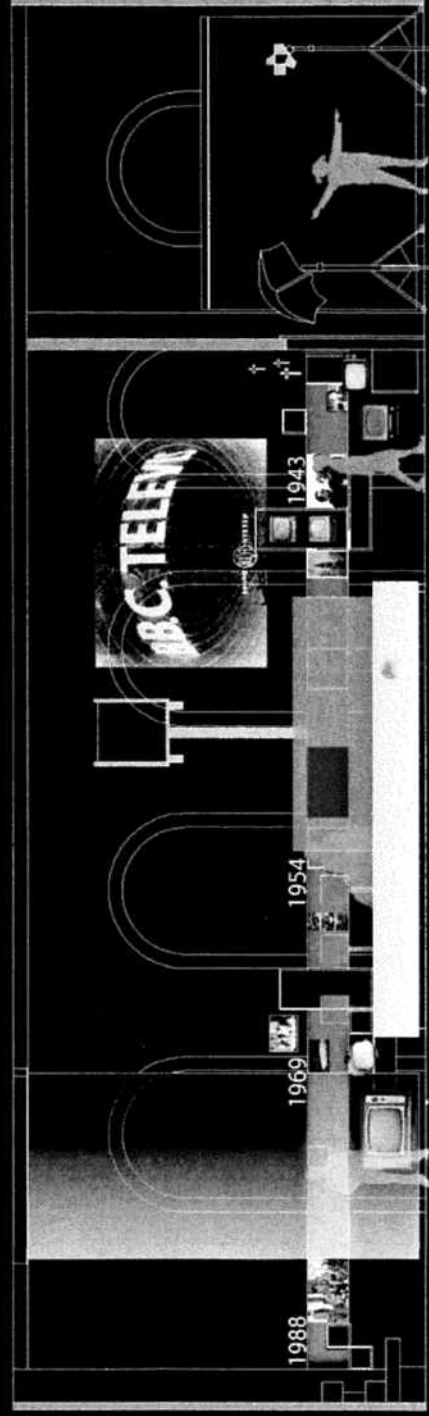

Elevation B-B
Scale 1:75

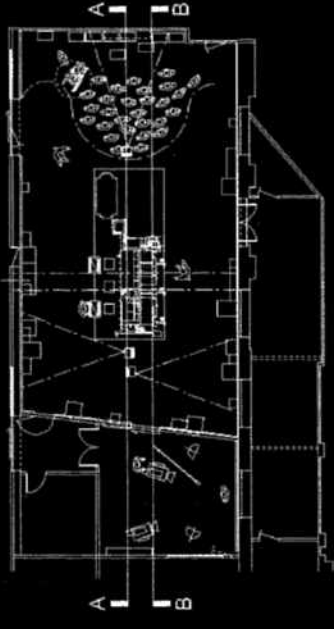

Client	Real Studios Ltd
Project Name	CONCEPT DESIGN
Drawn By	Real Studios Ltd
Checked By	Real Studios Ltd
Date	22.08.12
Scale	1:75, 1:200 @ A3

FOR THE
TOMORROW'S ALLY PALLY
ALEXANDRA PALACE THE
REGENERATION

Project No. APRS PL 04

realSTUDIOS

11 Colindale Avenue, London, N9 8UD
T: 020 8033 0477 F: 020 8033 2002
E: info@realstudios.co.uk W: www.realstudios.co.uk