


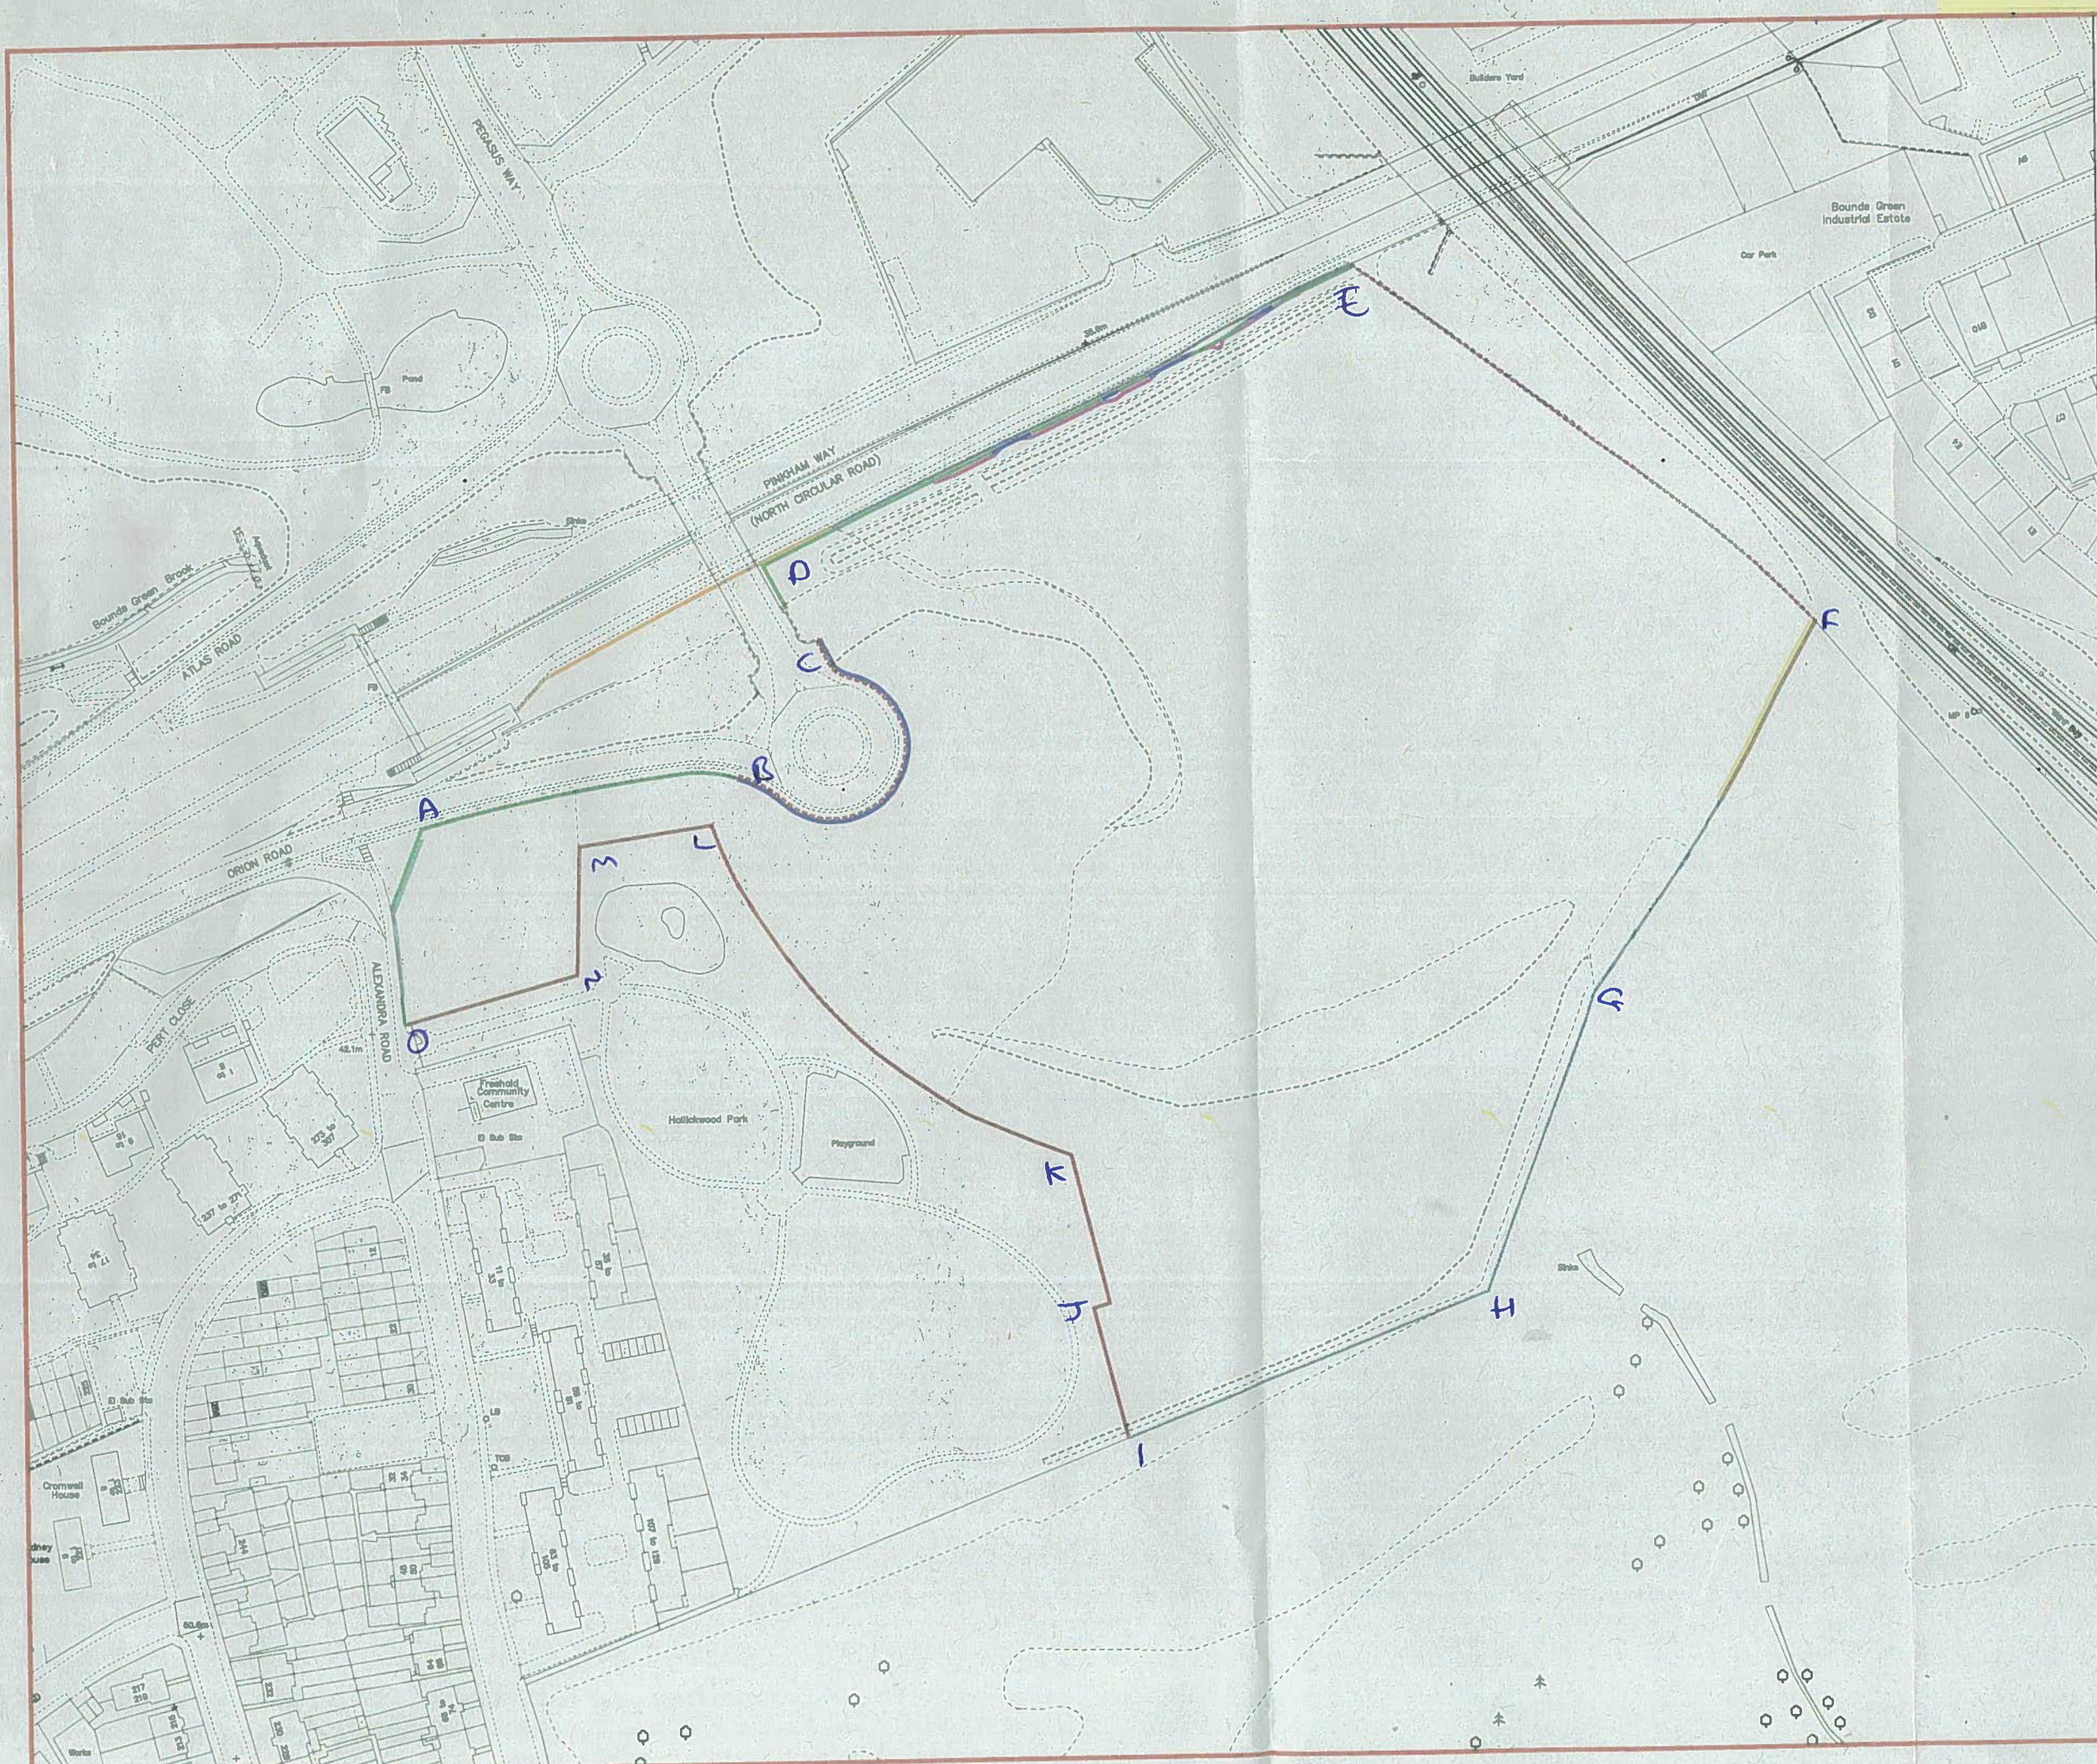

- NOTES:
- Original Iron Rail Fence Pre 1963
 - Advertisement Hoarding 2000 - 2009/10
 - Palisade Fence Around Hollickwood Park 1994
 - Fence to Golf Course Circa 1983 - 2000
 - Steel Palisade Fence to Golf Course Circa 2000
 - Post and Rail Fence to Pinham Way Circa 1983
 - Timber Board Fence to Roundabout Circa 1995
 - Green Palisade Fence June 2009
 - Green Palisade Fence March - May 2010
 - Steel Palisade Fence (Railtrack) Circa Pre 2007

This product includes mapping data licensed from Ordnance Survey with the permission of the Controller of Her Majesty's Stationery Office. © Crown copyright and database right 2013. All rights reserved. London Borough of Barnet. Licence No. 100017674.

Revision and Date	Description	Initial

Craig Cooper,
Commercial Director.

London Borough of Barnet,
North London Business Park,
Oakleigh Road South,
New Southgate,
London, N11 1NP
Tel. 020 8359 2000



SCHEME:
FORMER FRIERN BARNET
SEWAGE WORKS,
VILLAGE GREEN APPLICATION

TITLE:
CHRONOLOGY OF PERIMETER FENCE

Scales: 1:1250 (at A2 Size)	Date: 01/06/12
Initiated: G.C.	Drawn: K.E.B.
Checked: G.C.	

DRAWING NO:
24400/2