






LITTLE DINOSAURS
The Grove
Alexandra Park
London N22


Elena Rowland
Designer
15 Covington Gardens,
London SW14 3SE
Tel.: 0208 764 4631
Mob.: 0790 627 9257
elena.david@btopenworld.com

IMPORTANT NOTE

Where no alterations are shown, drawings should not be added to the original drawings or details on these drawings should not be altered without the written permission of the Designer. Where the drawing refers to existing buildings or construction, it is to be reproduced in part or full without the written permission of the Designer.

KEY:

-  Removed items
-  Removed wall
-  New wall
-  Insulation
-  A: GRASS

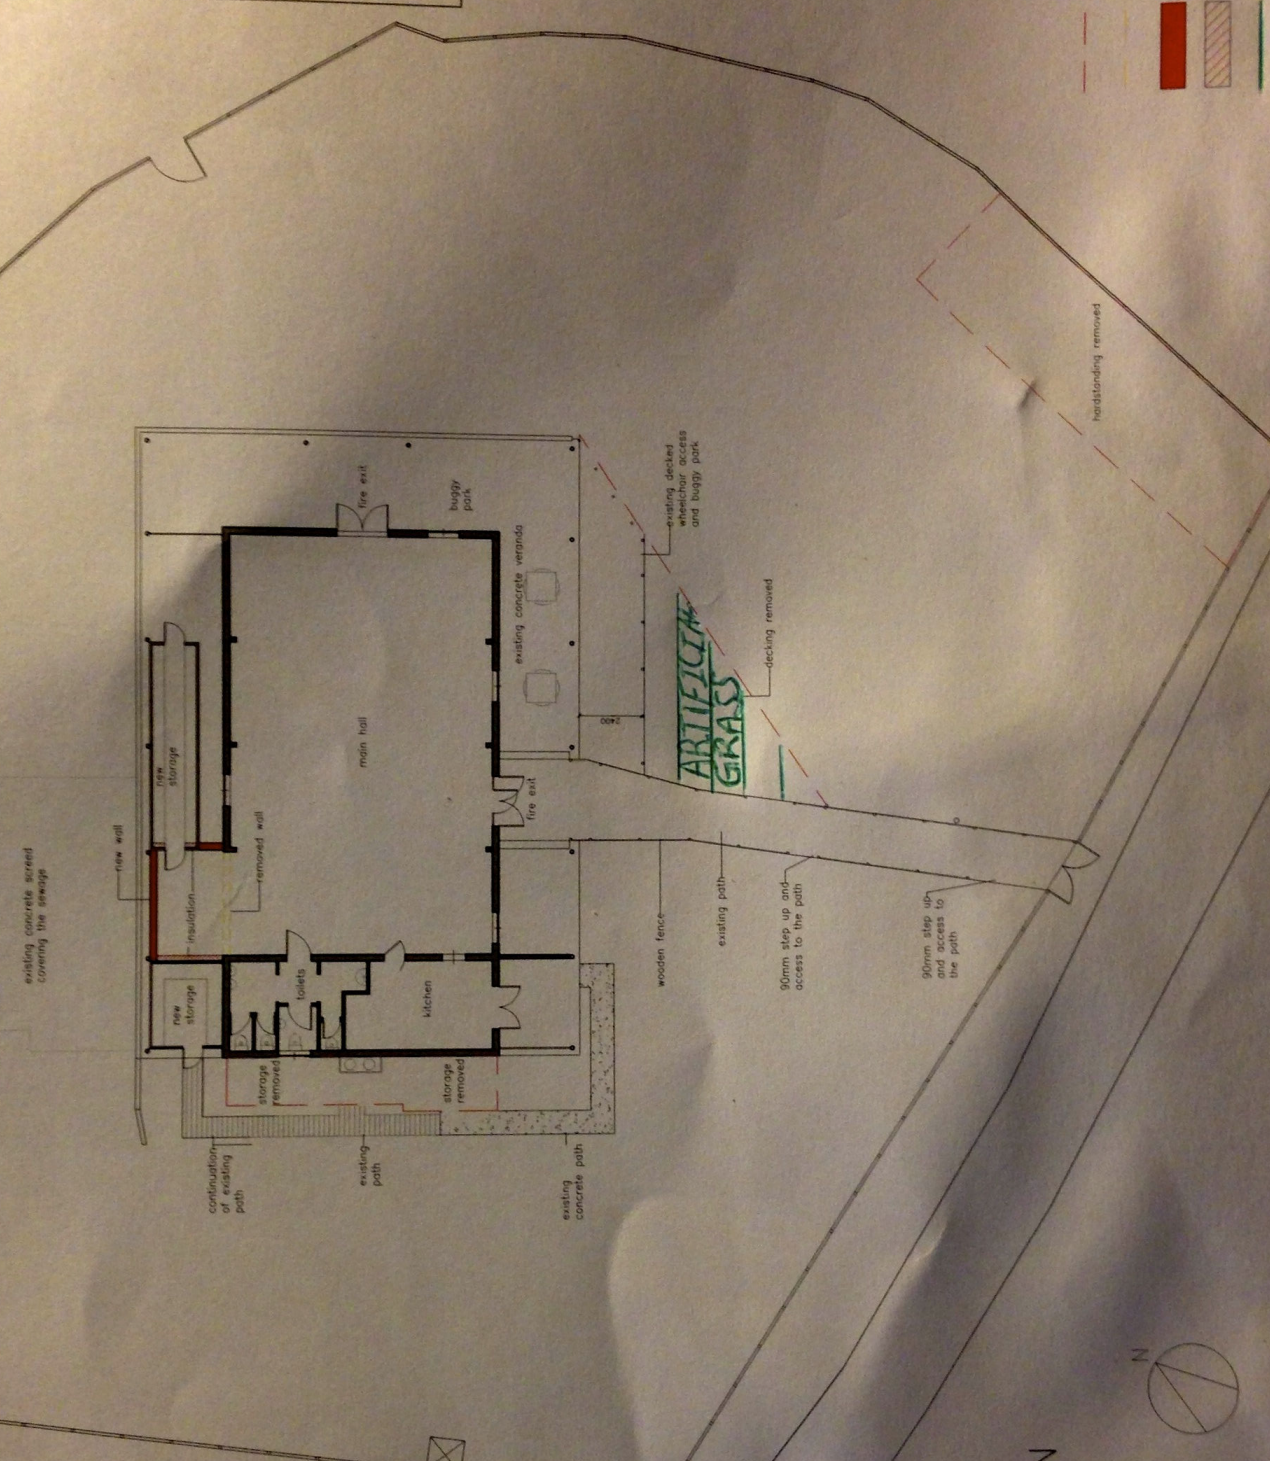

PROPOSED SITE PLAN

Rev 3 17 Nov 2012
Rev 1 Feb 2011 Rev 2 23 May 2011

CLIENT	Jason Jenkins
PROJECT	Little dinosaurs
TITLE	Site Plan new proposal
SCALE	1:200 @ A3
DATE	January 2011
DRAWING	211007/LDin/P/P

All the measurements are in mm