
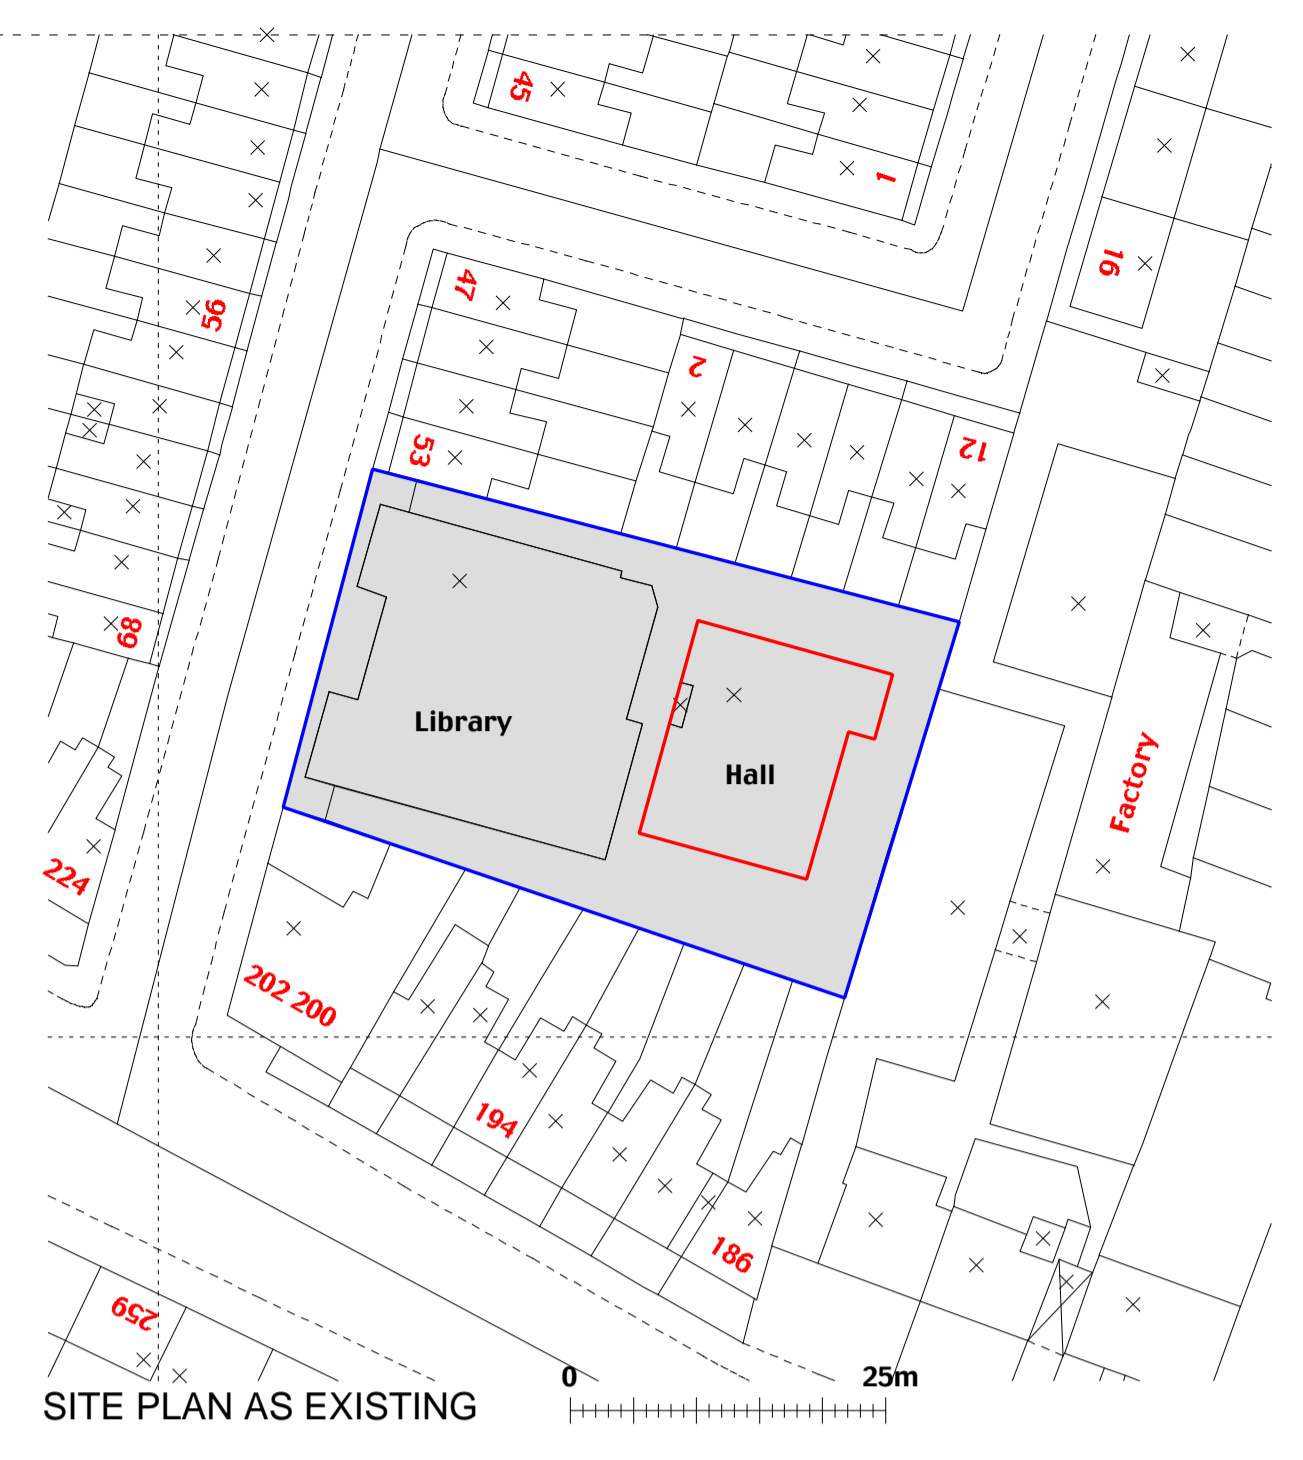



CISSBURY ROAD

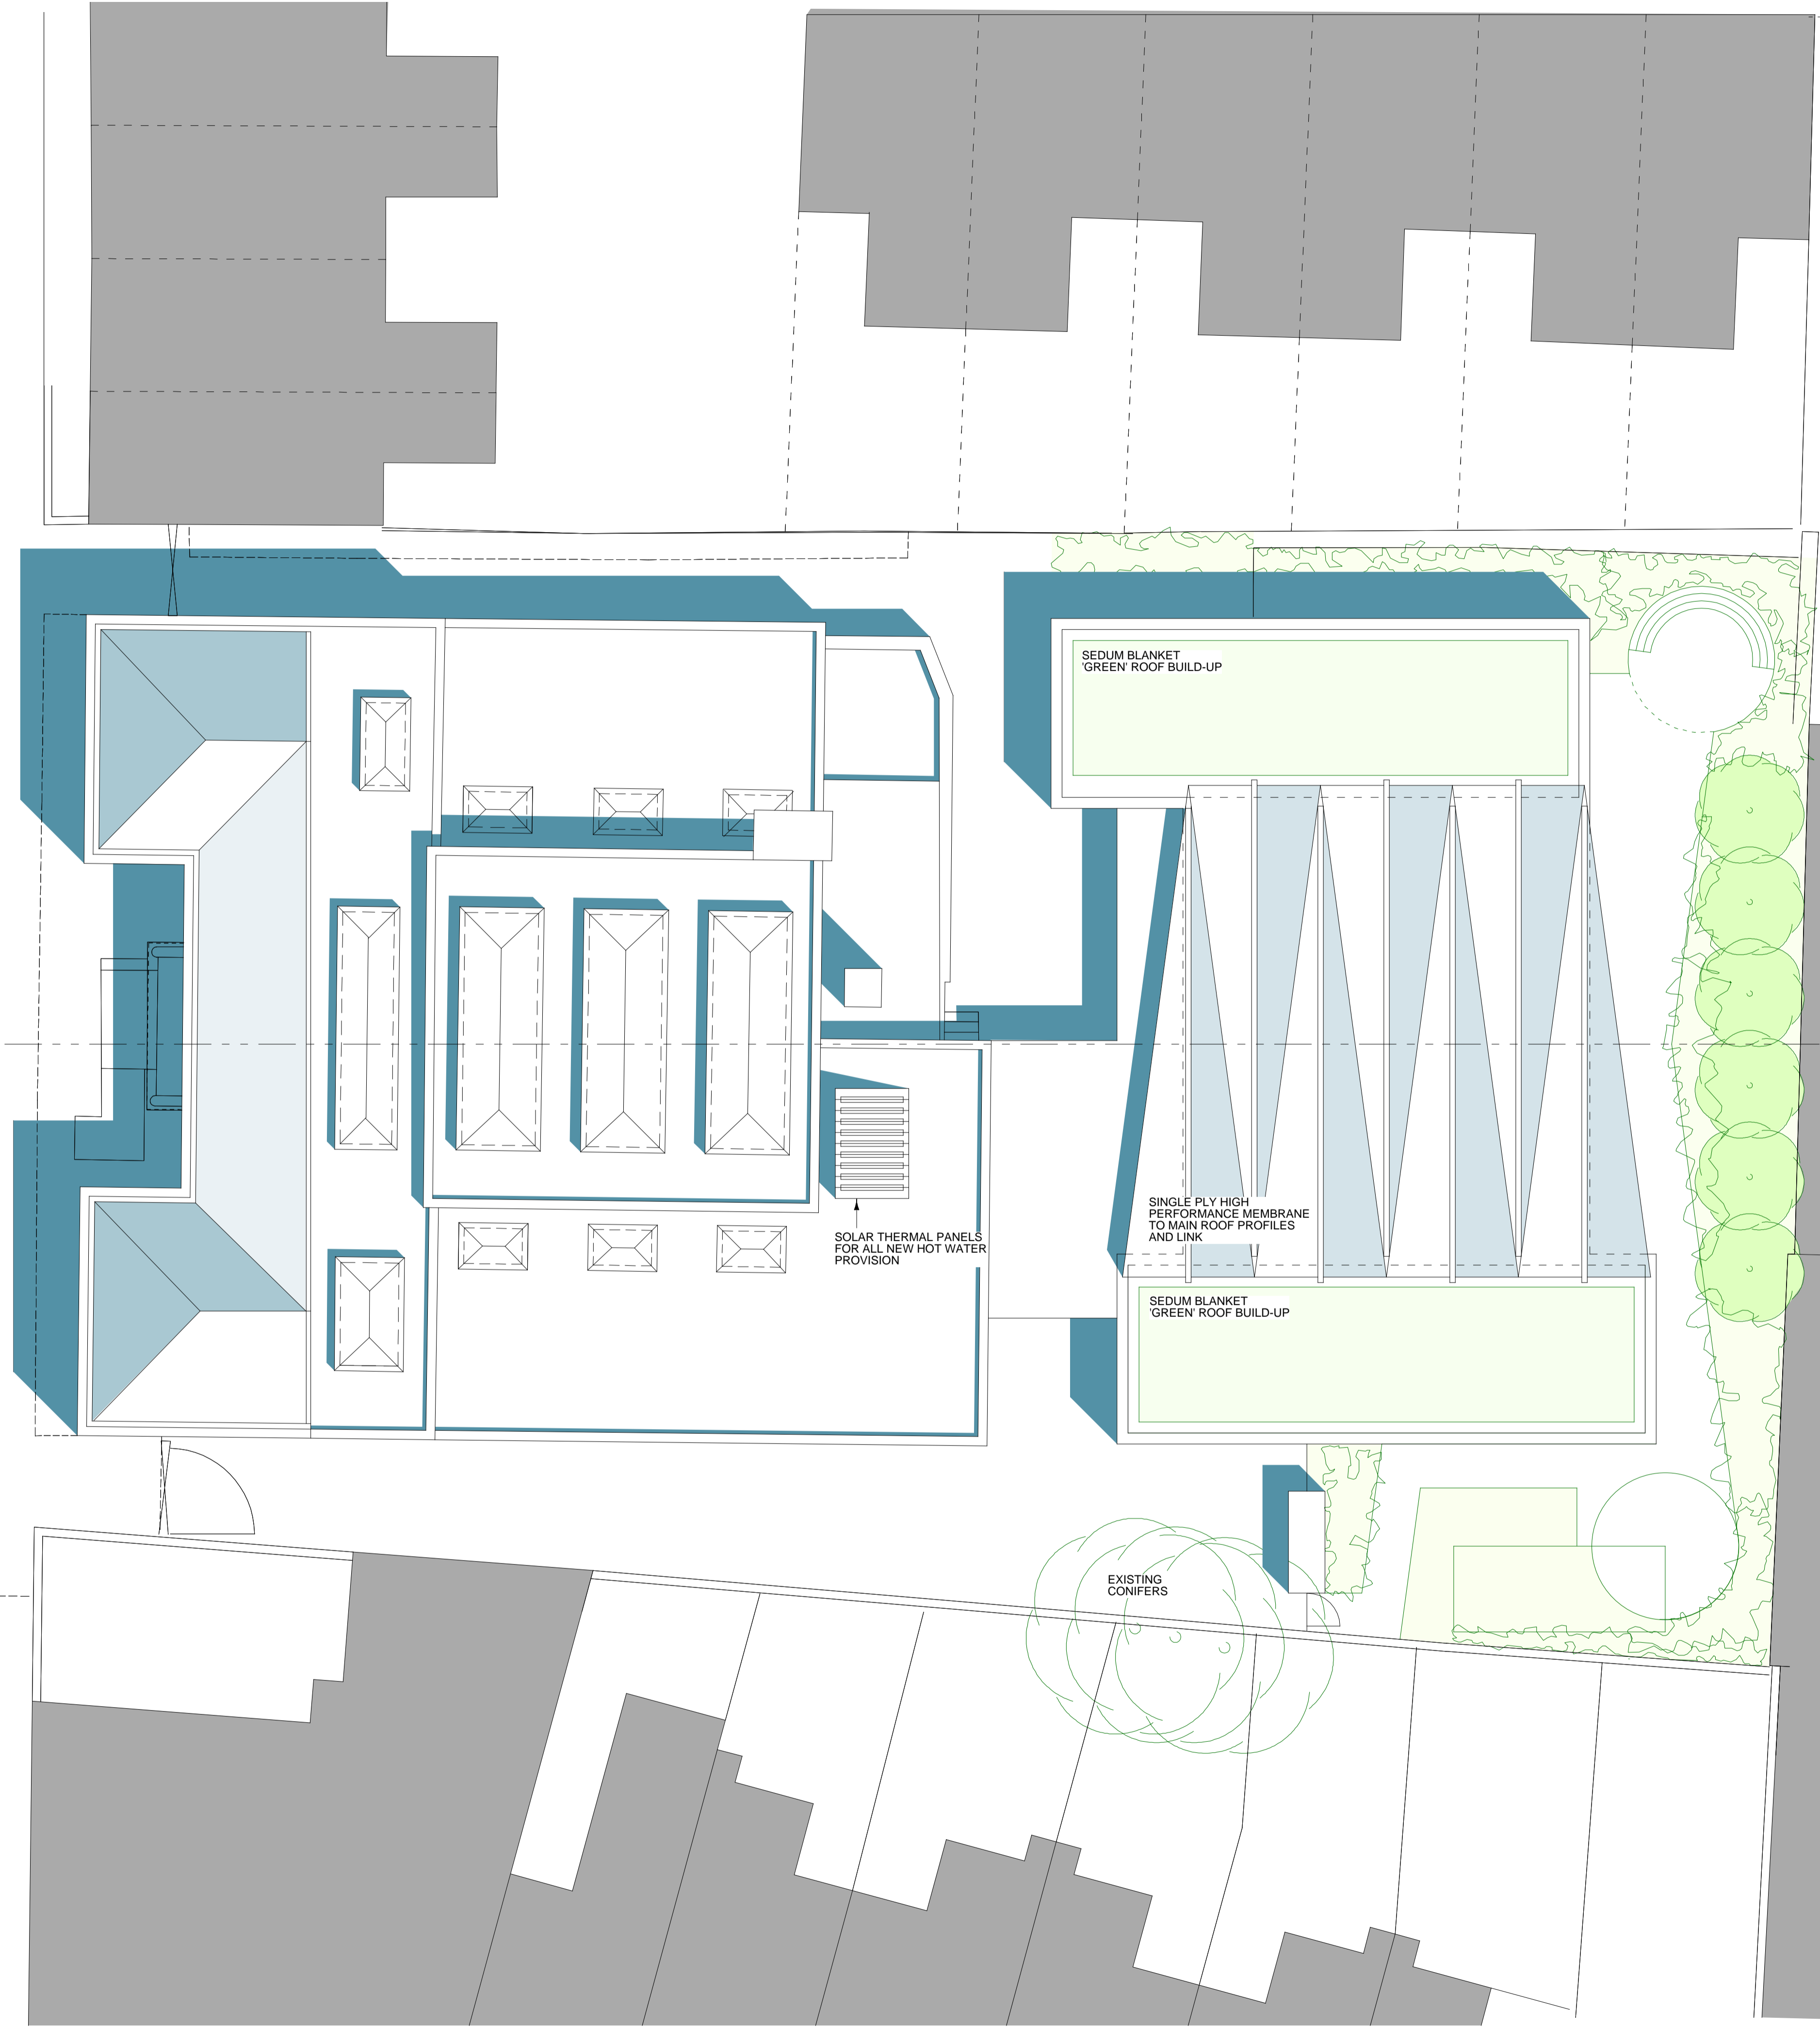


SITE PLAN AS PROPOSED

ST ANN'S LIBRARY HALL REDEVELOPMENT
 Site Plan - Existing / Proposed, May 2007
 DRG: STA/001

John Miller + Partners with Sidell Gibson Architects

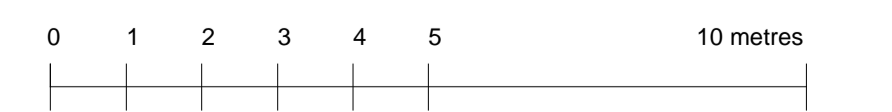





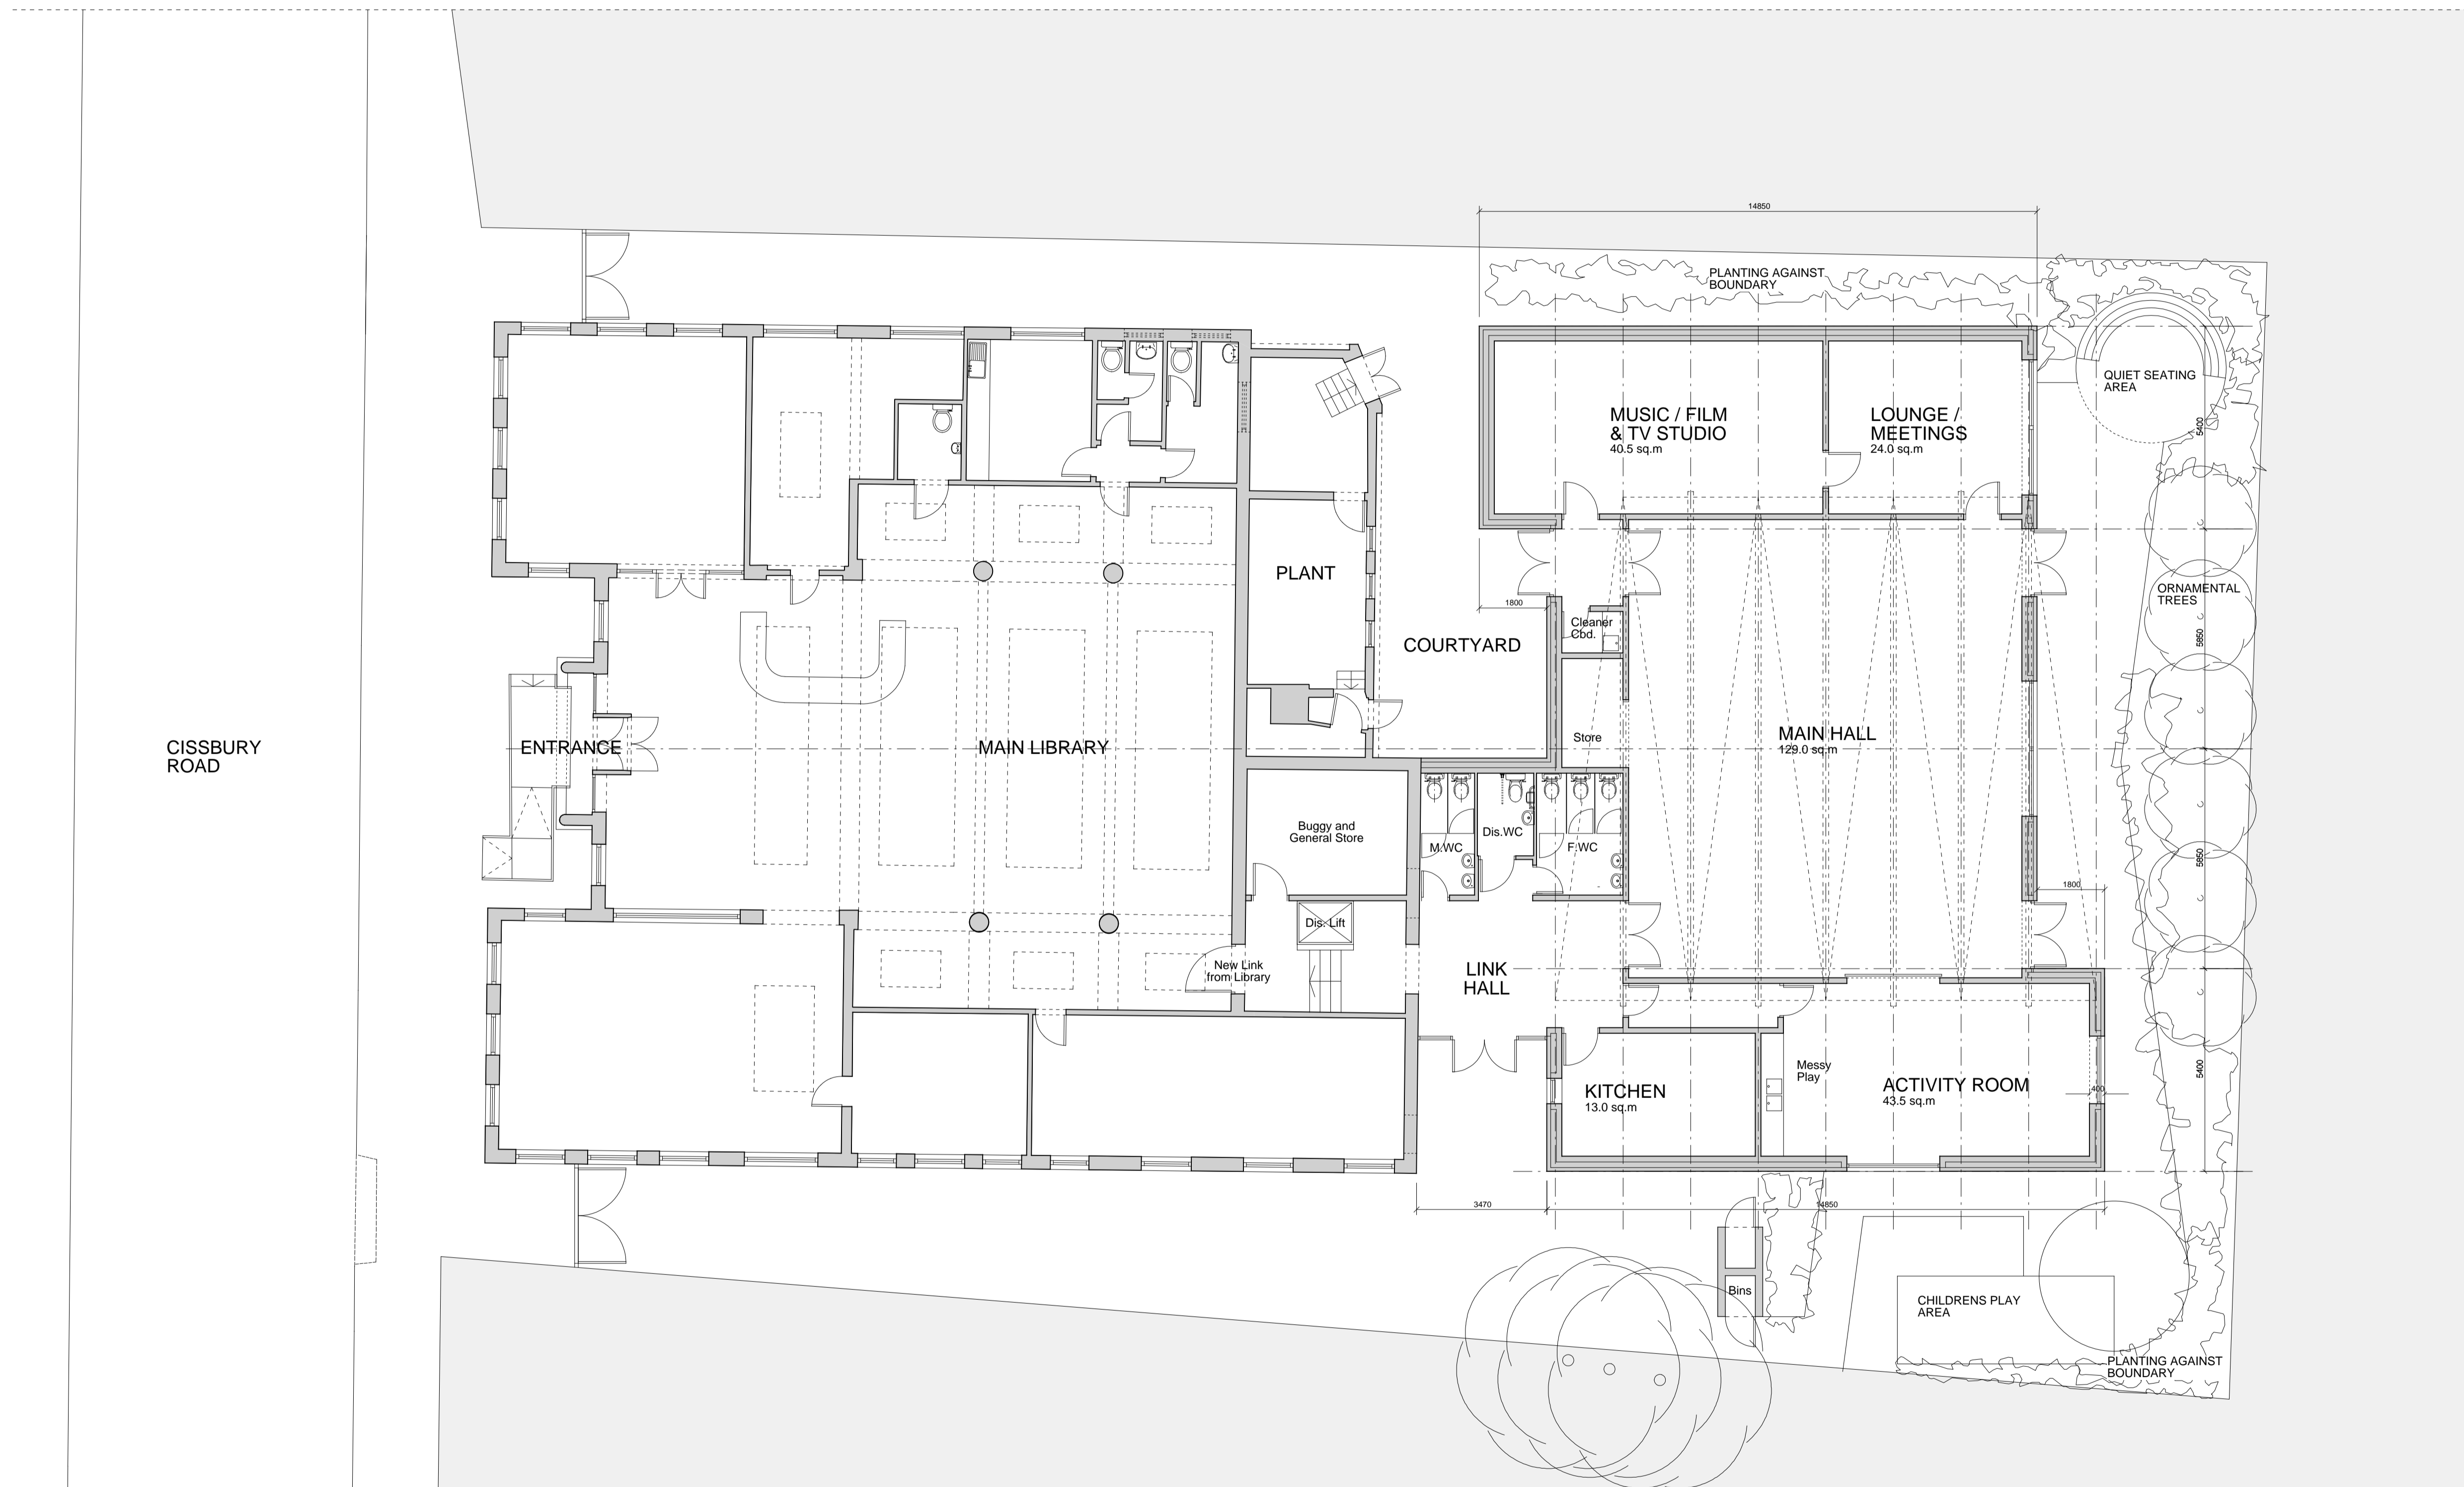


PLAN AS PROPOSED

ST ANN'S LIBRARY HALL REDEVELOPMENT
 Plan as Proposed, May 2007
 DRG: STA/020

John Miller + Partners with Sidell Gibson
 Architects

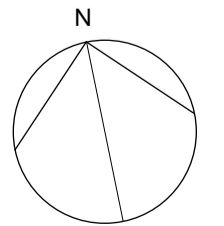

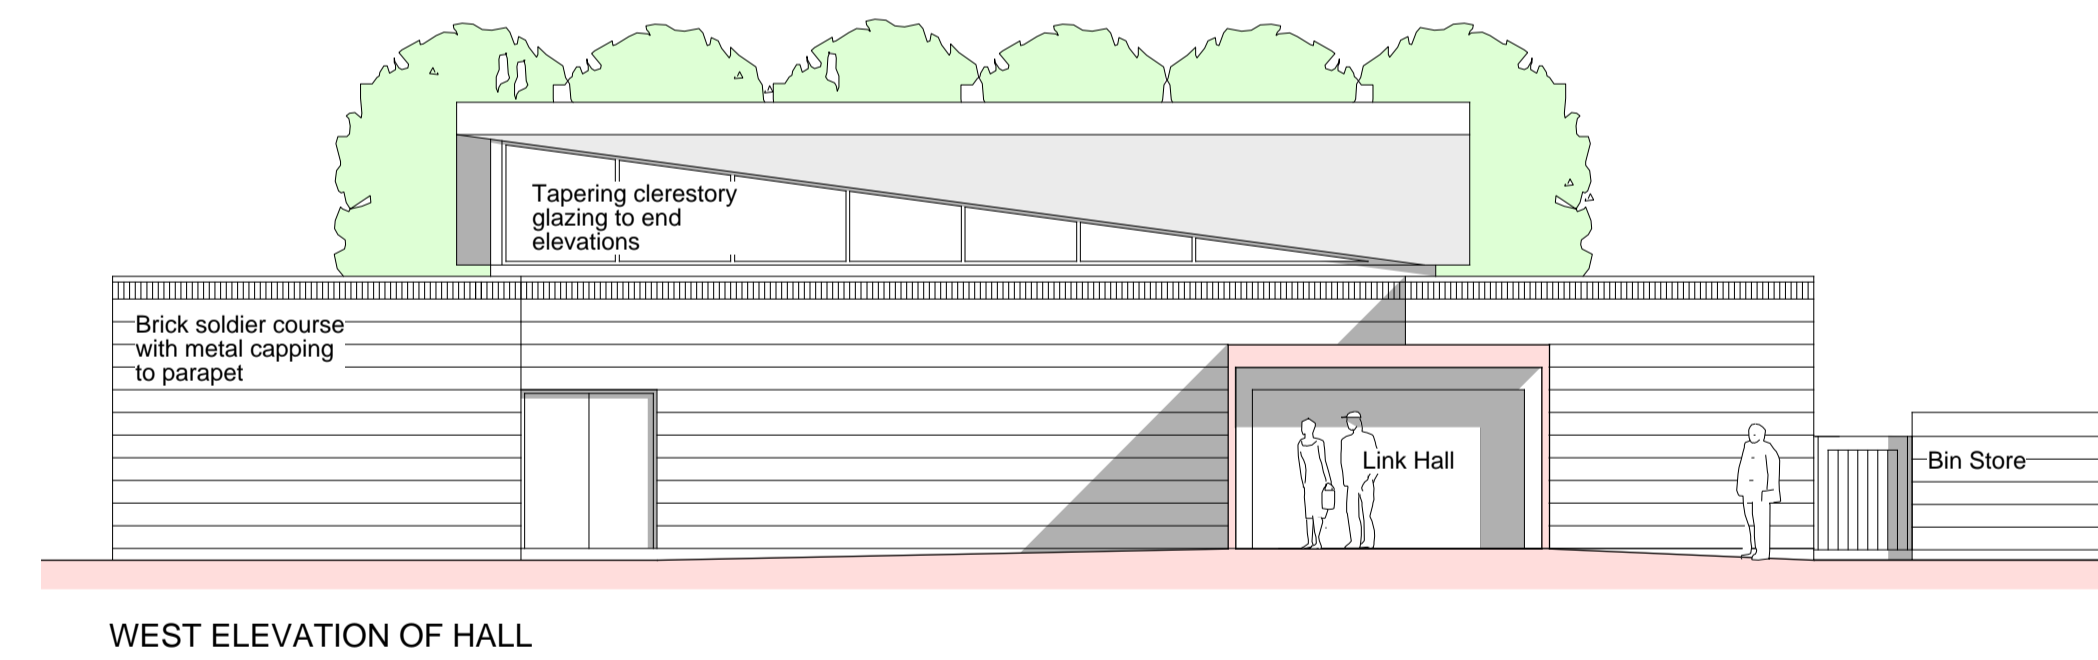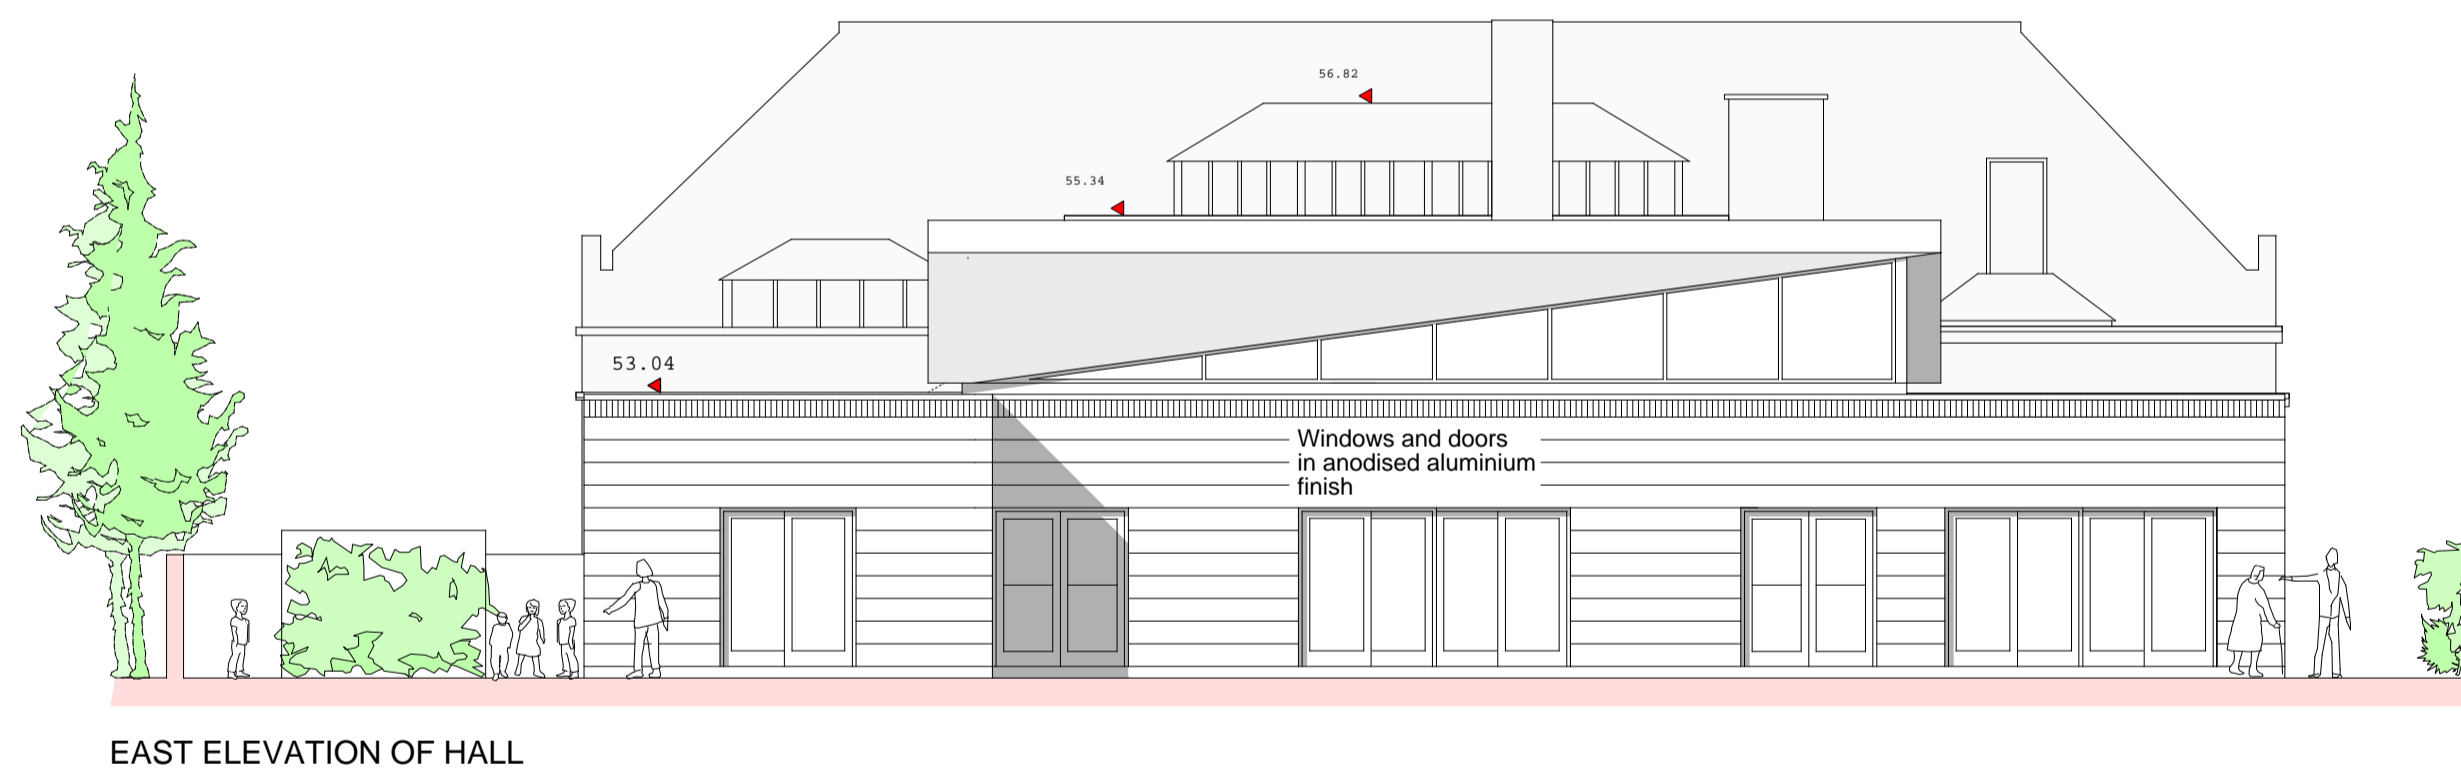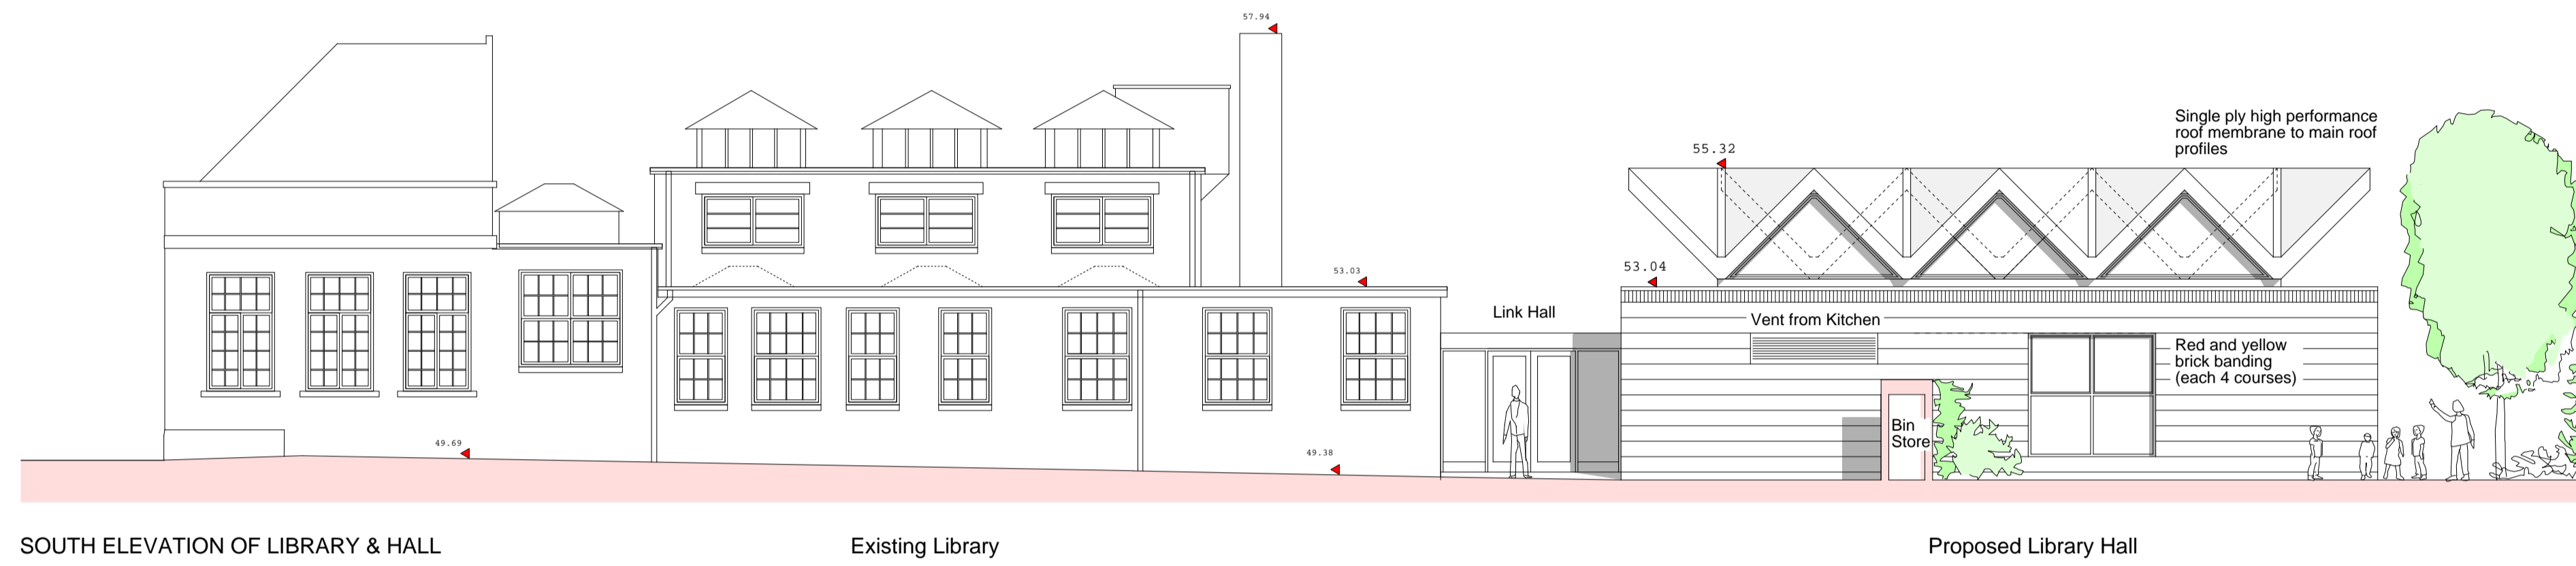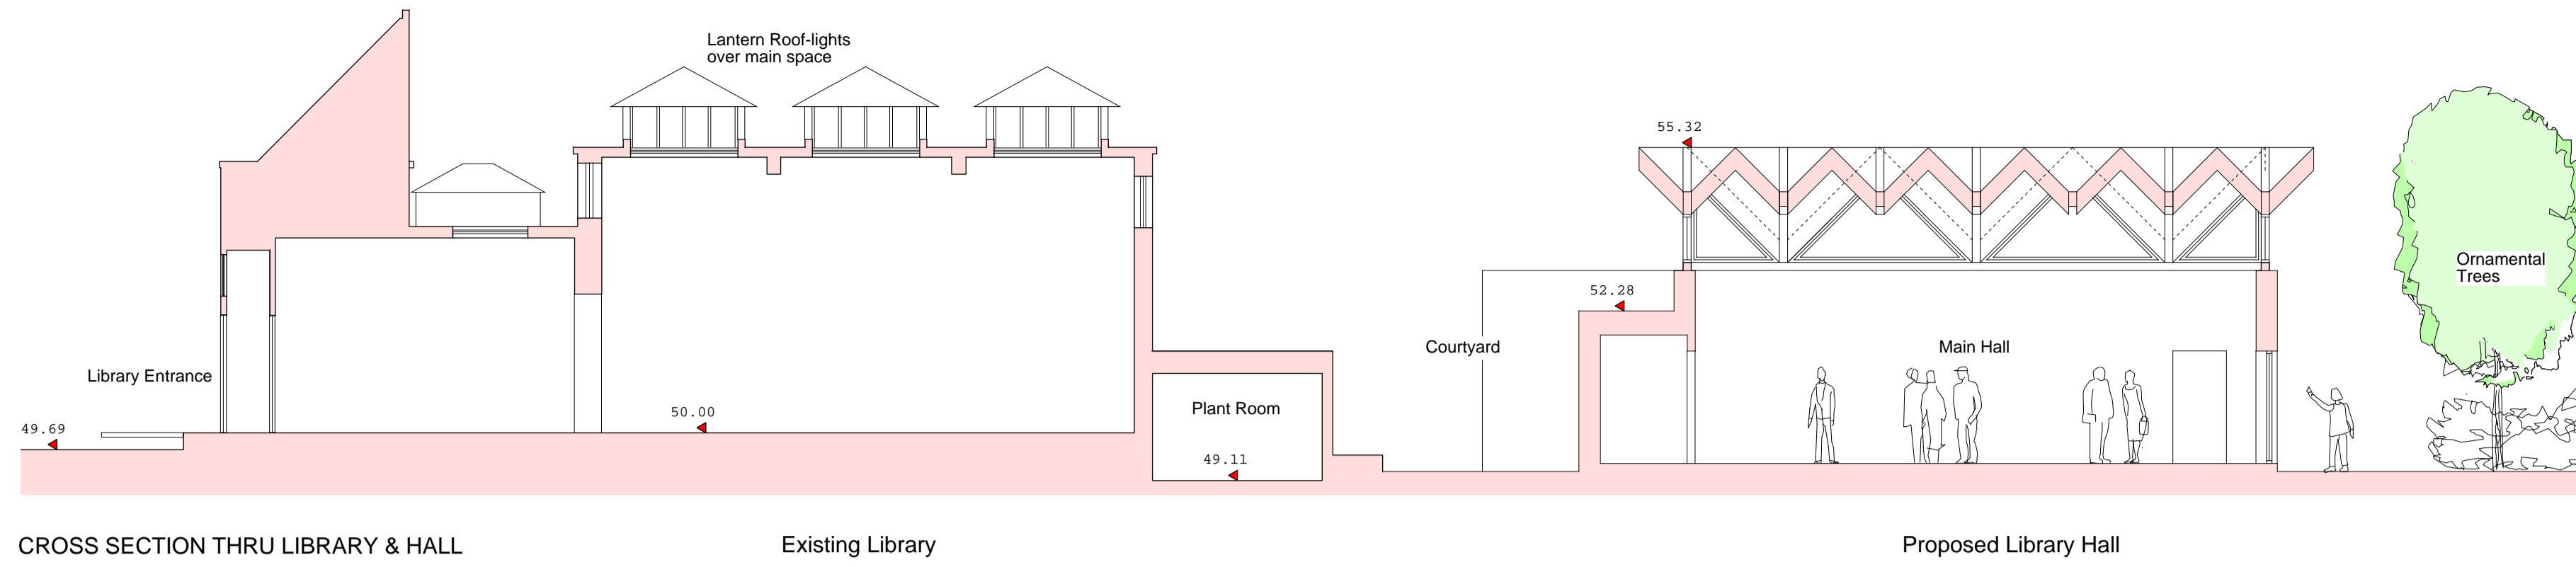

ST ANN'S LIBRARY HALL REDEVELOPMENT
 Sections + Elevations, May 2007
 DRG: STA/021

John Miller + Partners with Sidell Gibson
 Architects

