

A NEW SLIDING GAZE SYSTEM.

B NEW SLIDING SCREENS WITH ACCESS TO NW TOWER FUNCTION AREAS VIA PEDESTRIAN CROSS-OVER FROM PALM COURT ENTRANCE

C POSSIBLE CANOPY ENTRANCE TO CONNECT WITH PRIMARY BUILDING ENTRANCE.

D PEDESTRIAN CROSS-OVER ROUTE TO SLIP RD APPROACH - PAVED

E NEW PATH TO NORTH OF SLIP RD


F EXISTING TREES & SHRUBS THINNED

G WEST YARD

H NEW PRIMARY STORAGE & FUNCTION SPACE BUILDING SCHEME 1.

I NW TOWER, REFURBISHED INTERNALLY UNDER SCHEME 2.

© Copyright Purcell, 2016. Not for distribution.

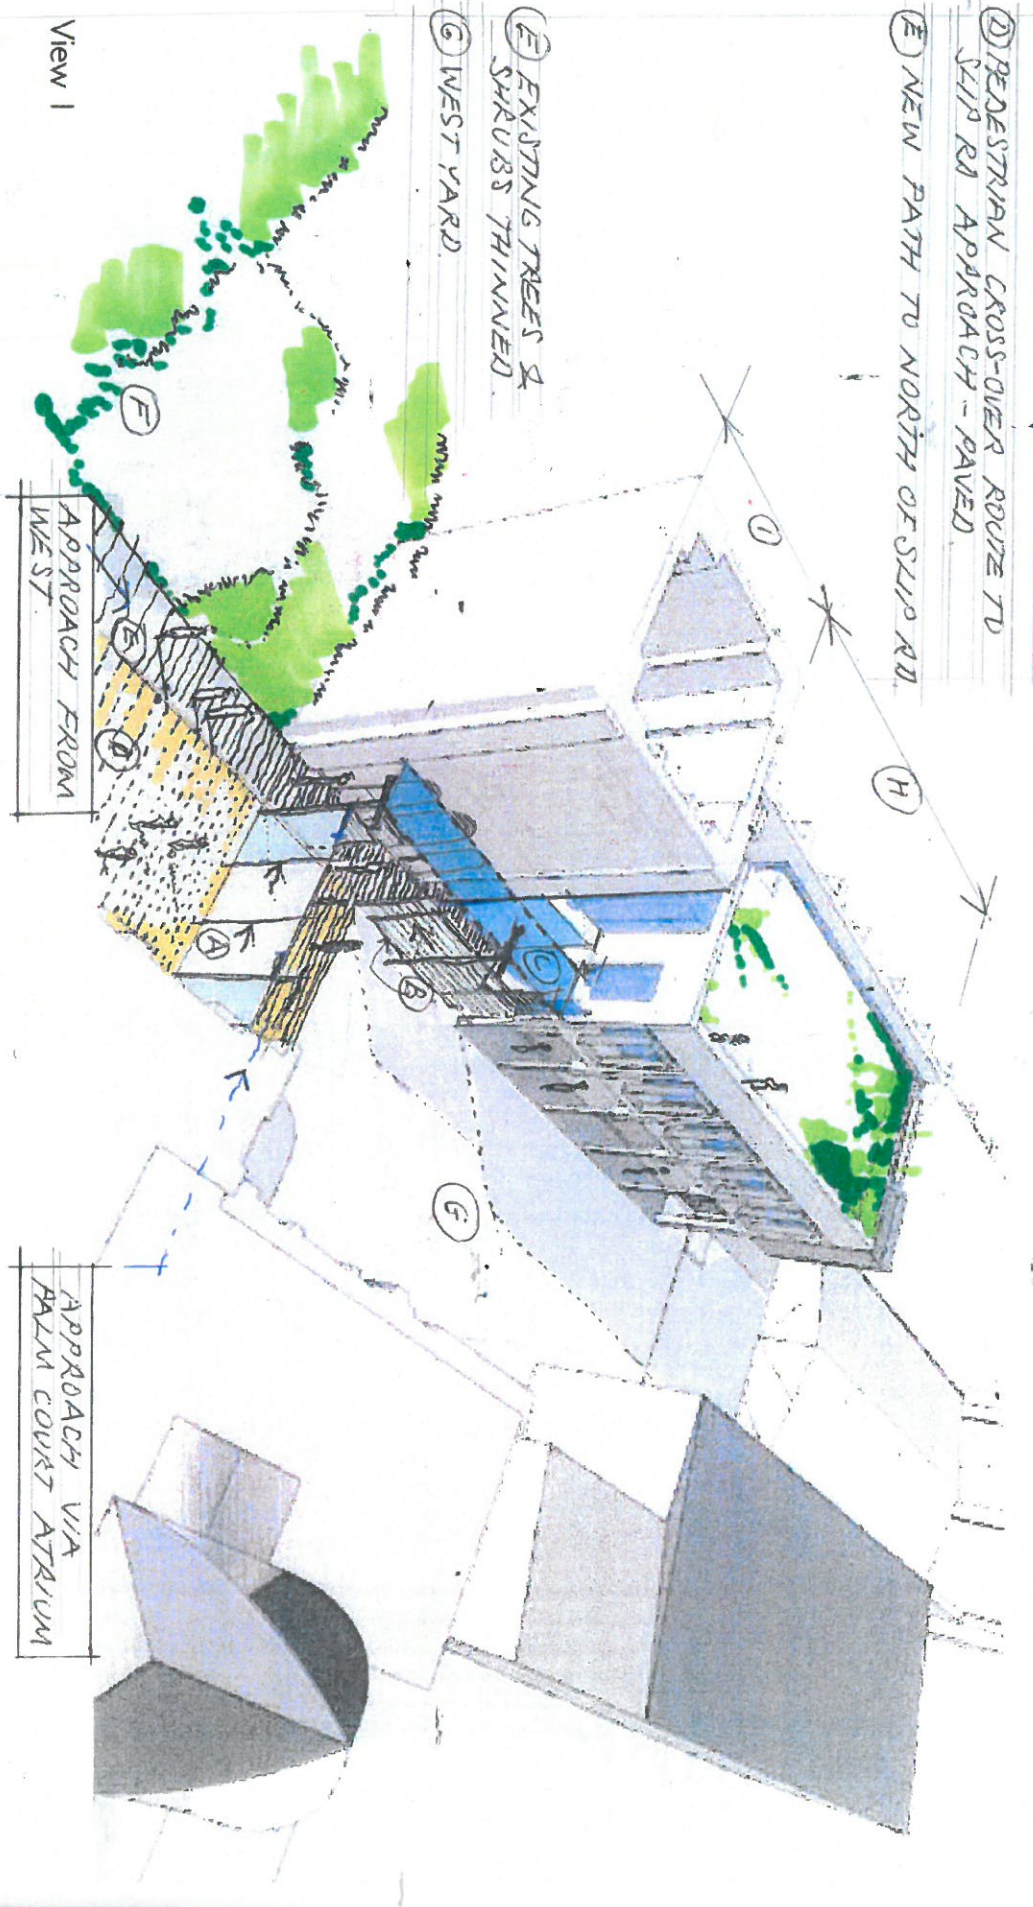

View 1