



APPENDIX 2 - PRELIMINARY DESIGN

WHITE HART LANE - PROPOSALS

-  ASP pavers 600 x 900mm
-  Yorkstone flags 600 x 900mm
-  Yorkstone setts 150 x 200mm
-  Resin bonded aggregate
-  Footway build-out (to match surrounding)
-  Heritage assets (upgrade works)
-  Legible London (proposed)
-  Existing trees
-  Proposed trees

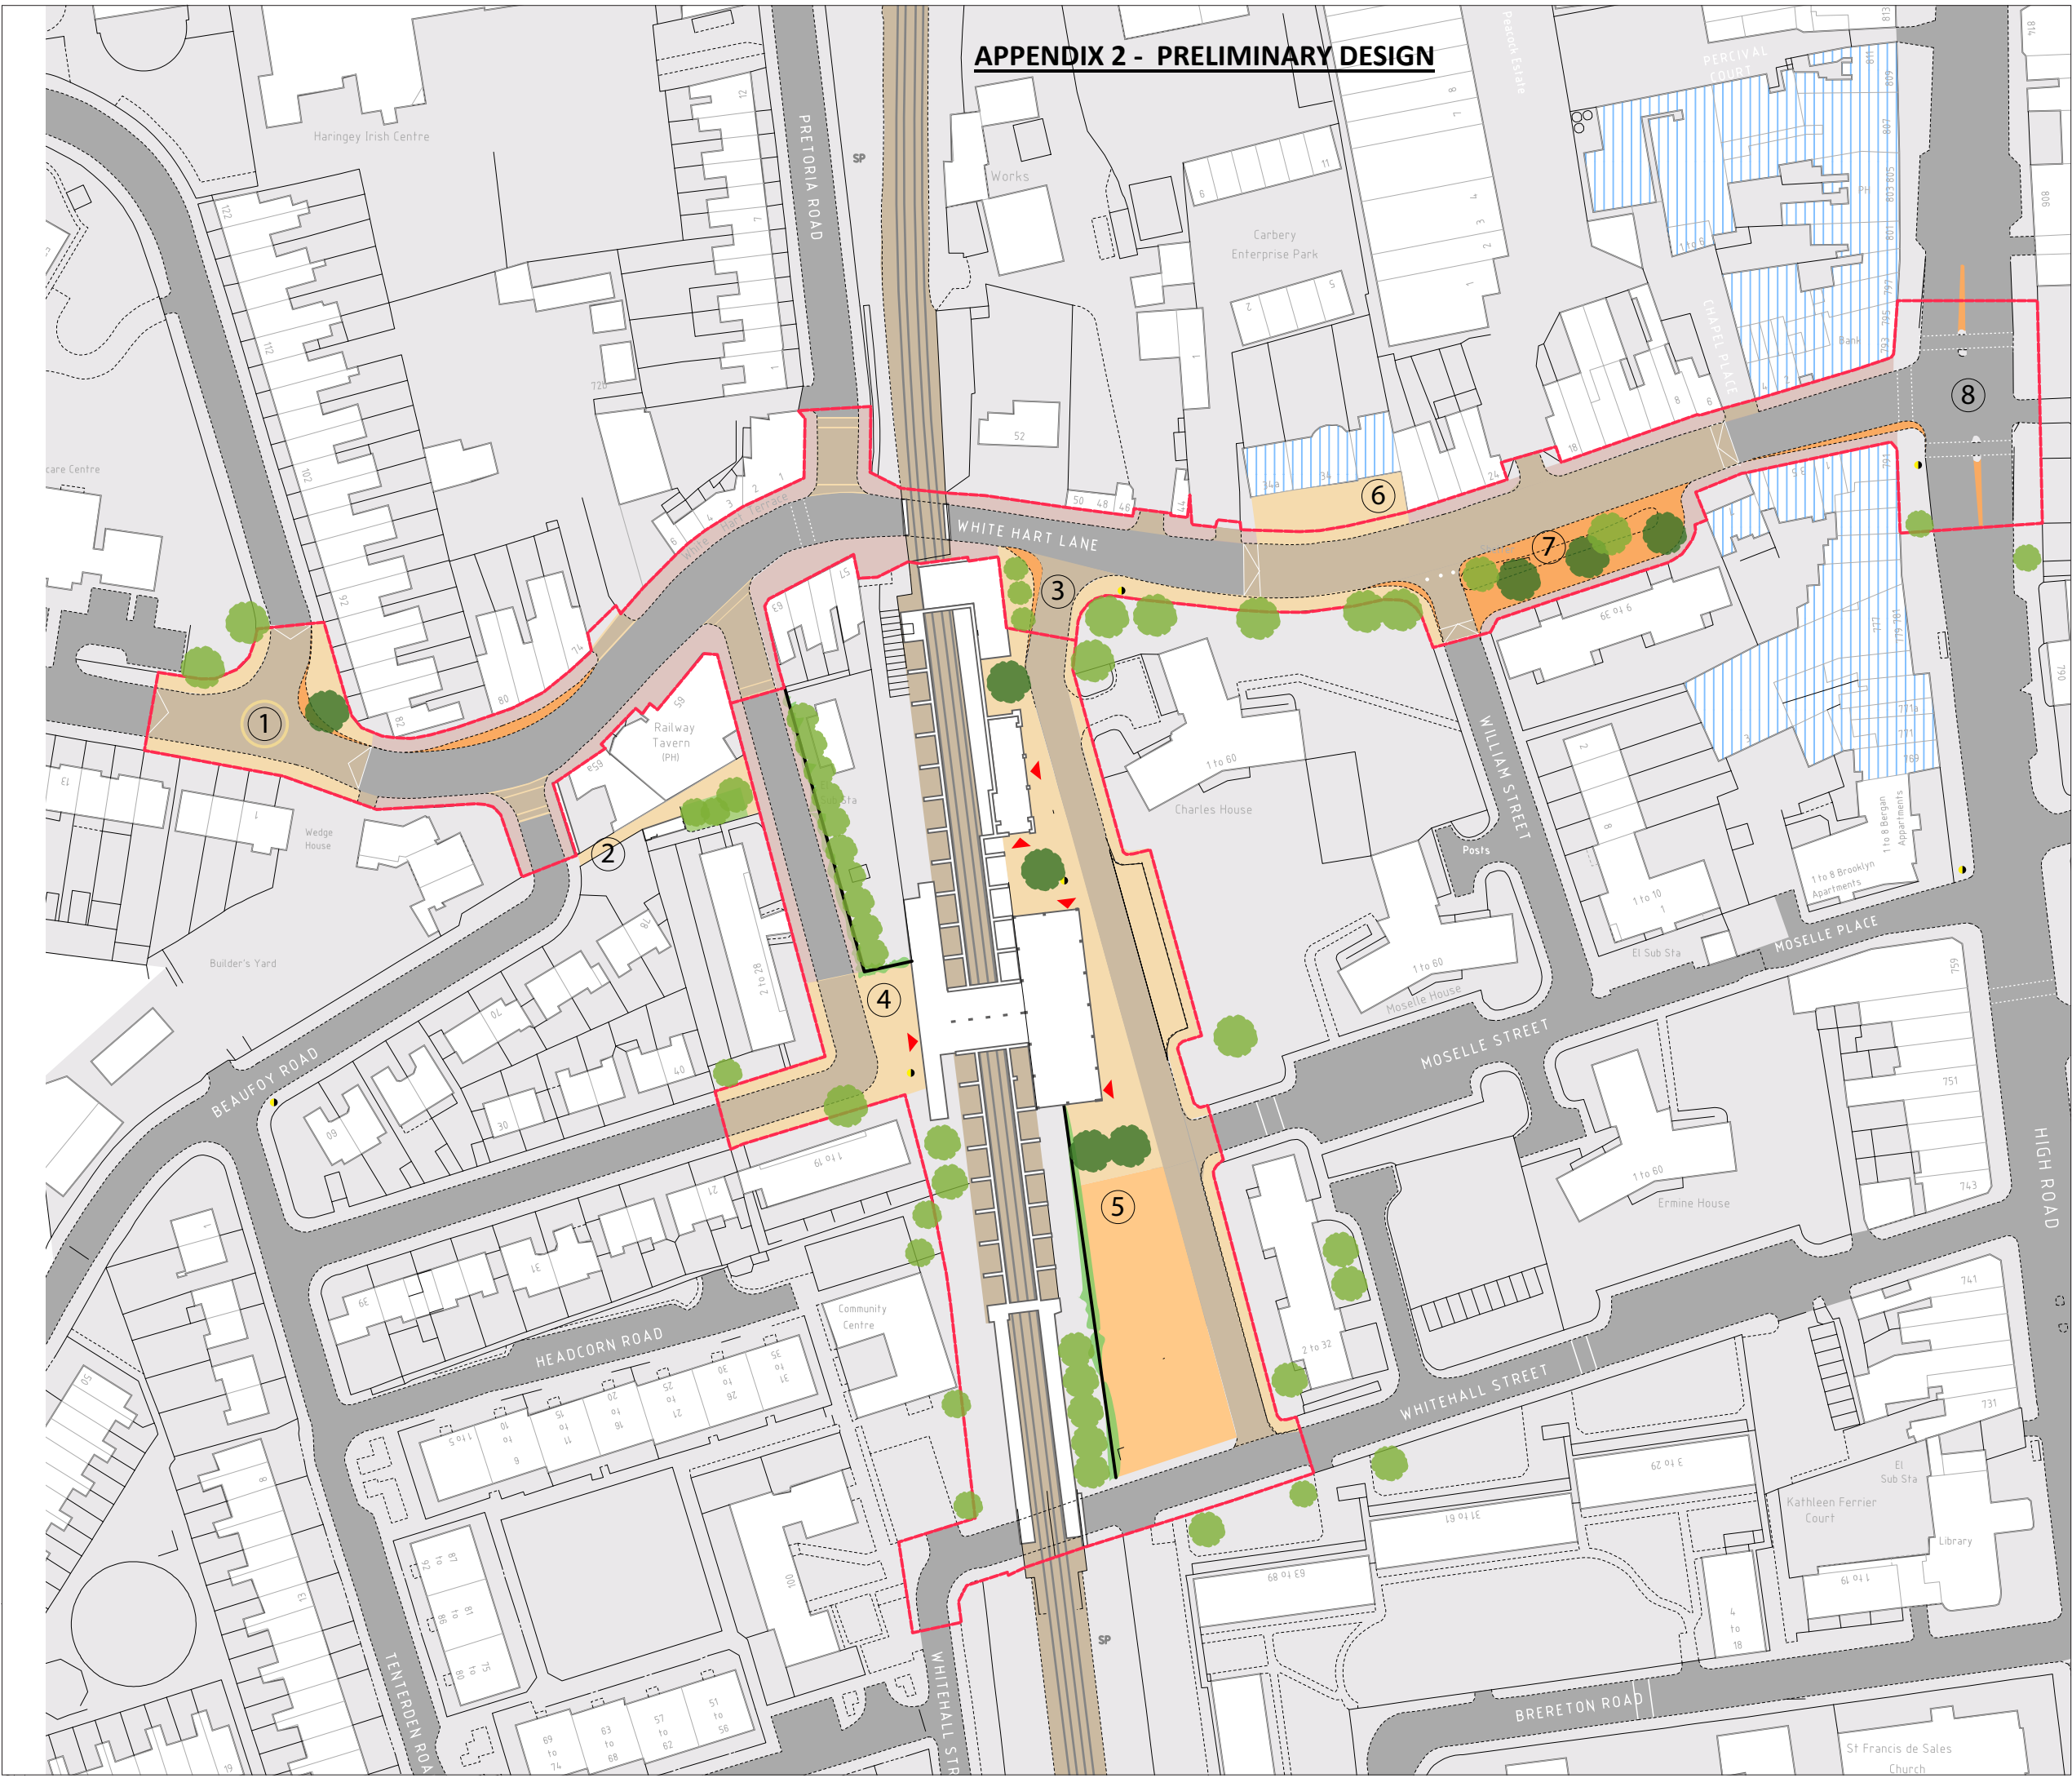

DRAFT

White Hart Lane LIP Major Schemes	
Site	White Hart Lane
Drawing	LIP MS 0 1
Scale	1:1250
 www.urbandesign.tfl.gov.uk	