

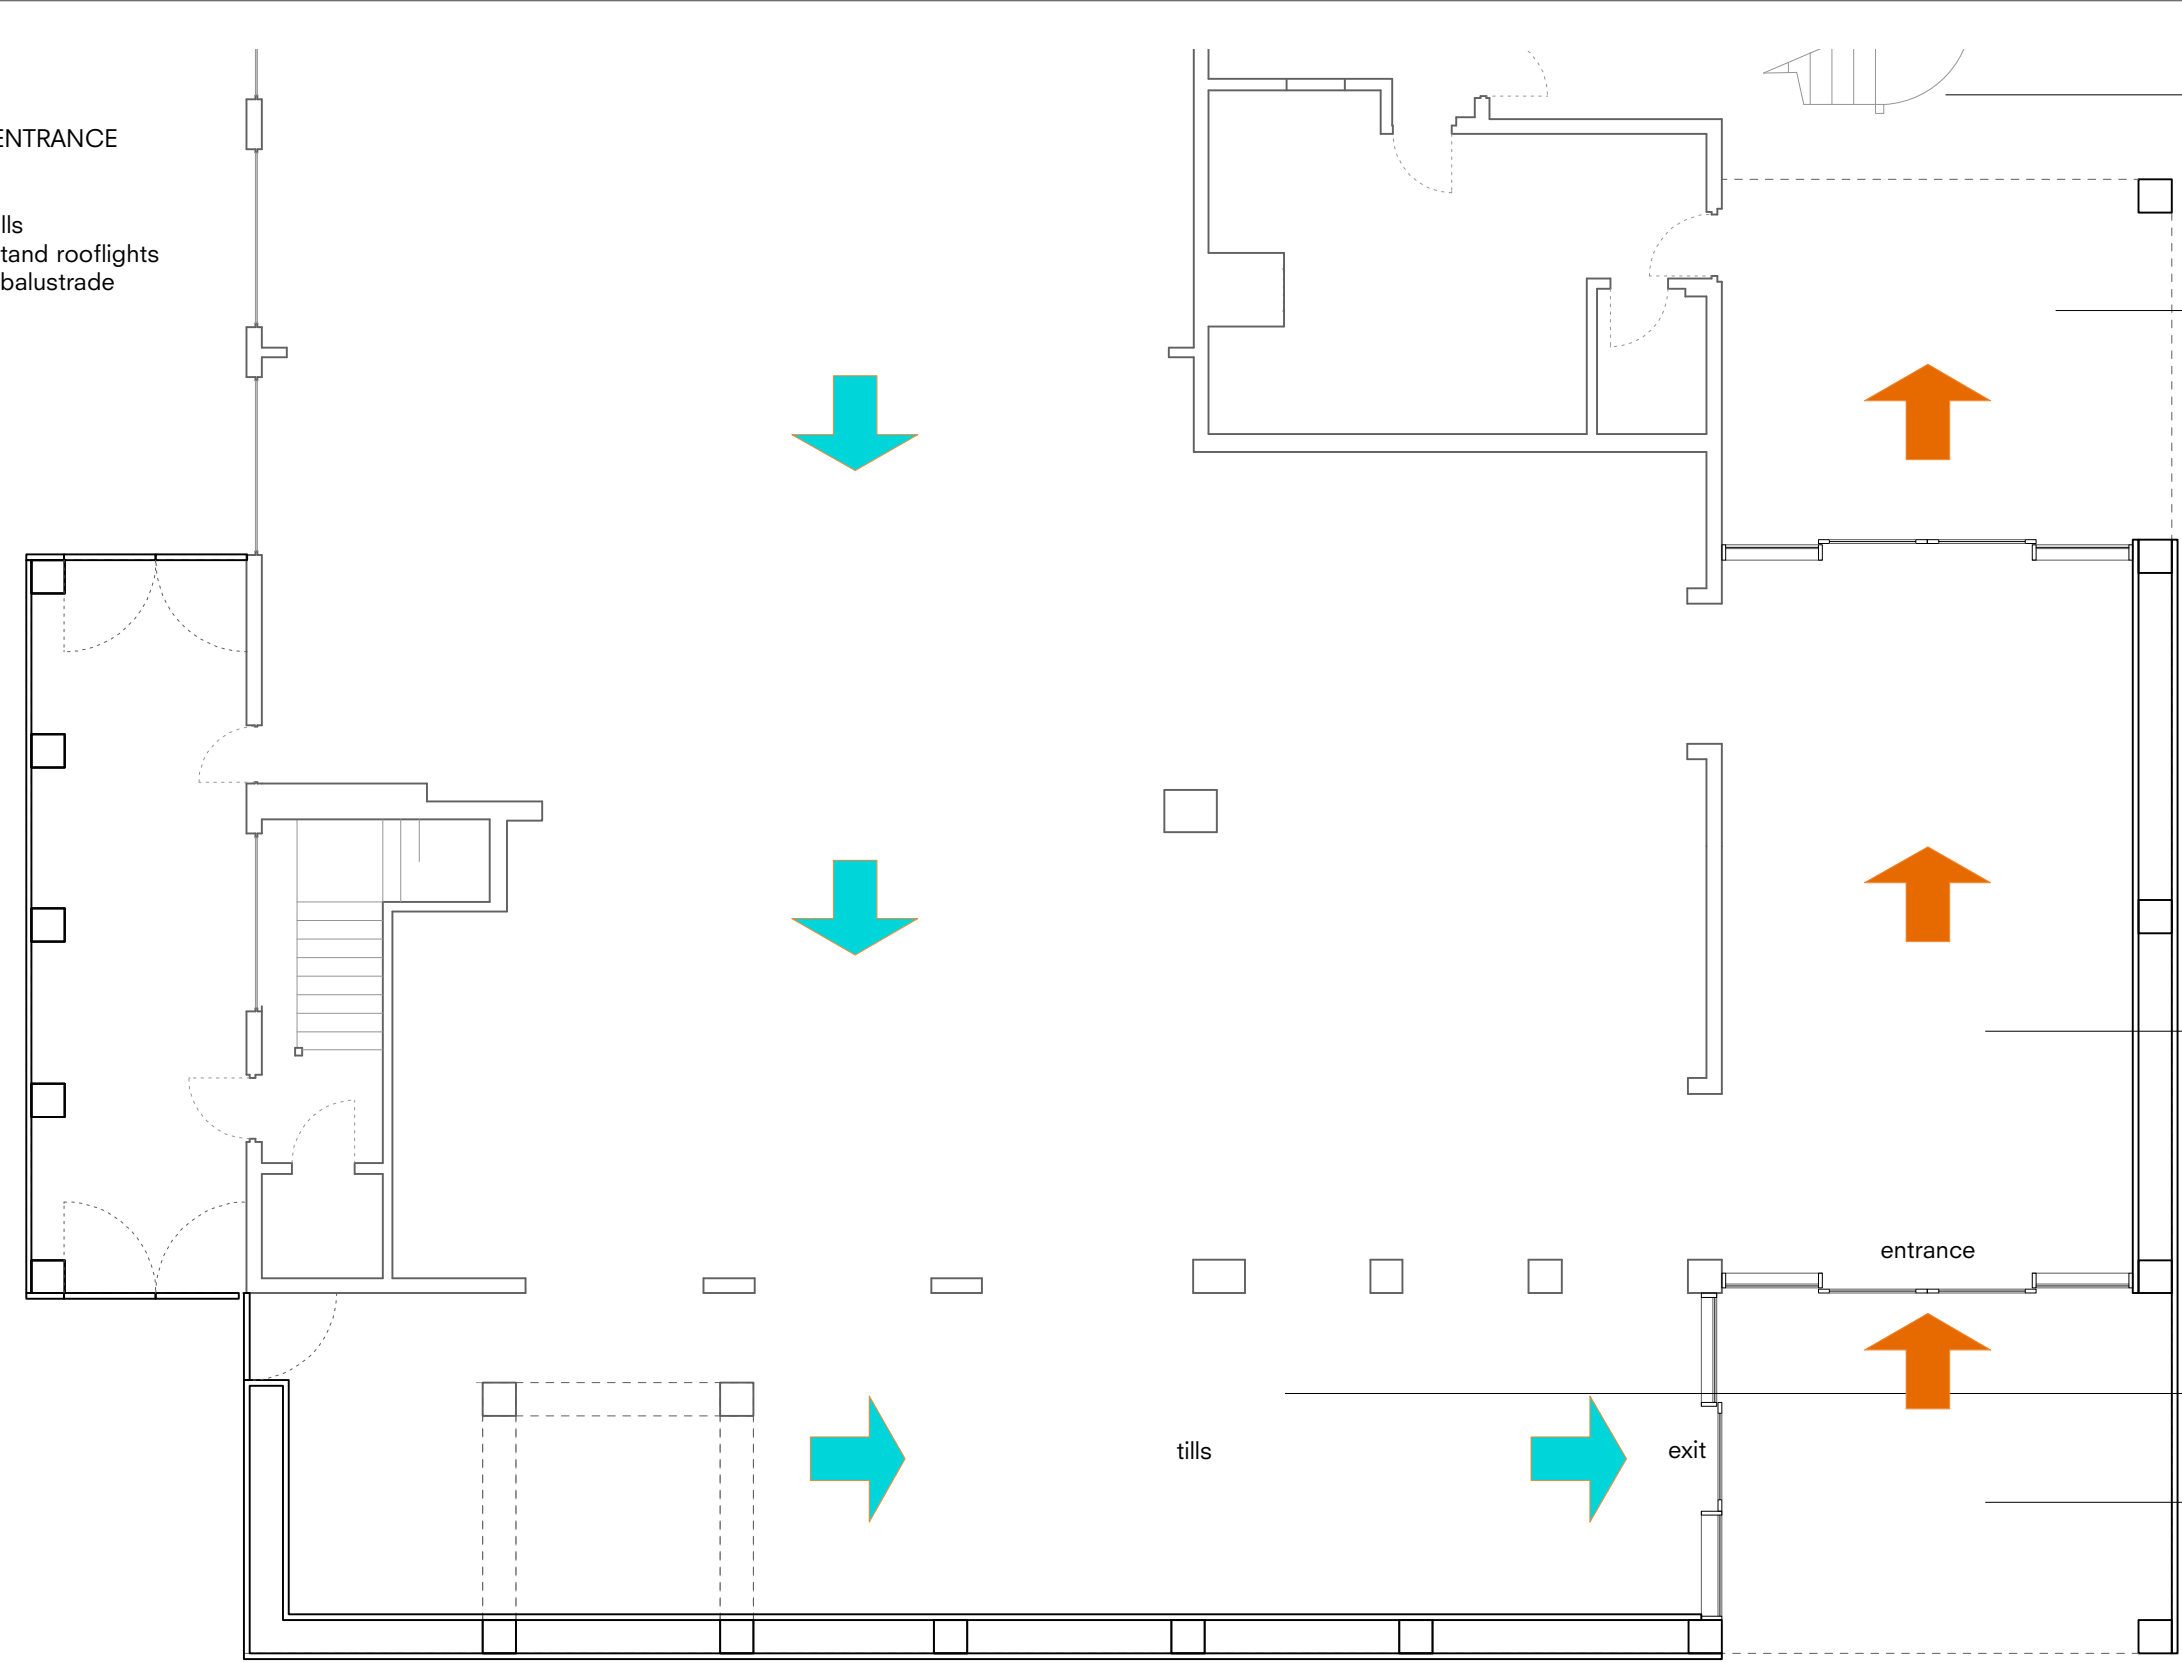


ENCLOSED SALES AREA AND ENTRANCE


materials:
 black stained timber boarded walls
 flat roof behind parapet with upstand rooflights
 timber decked terrace with steel balustrade
 glazed automatic doors
 metal framed windows

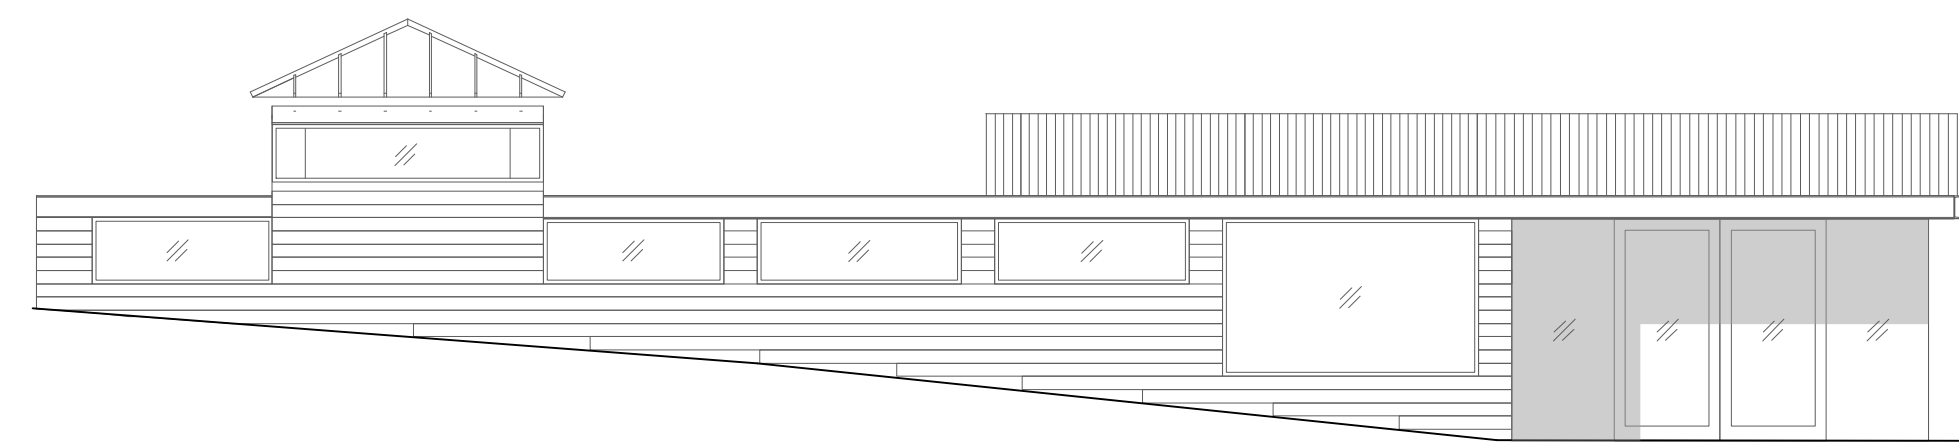


Plan

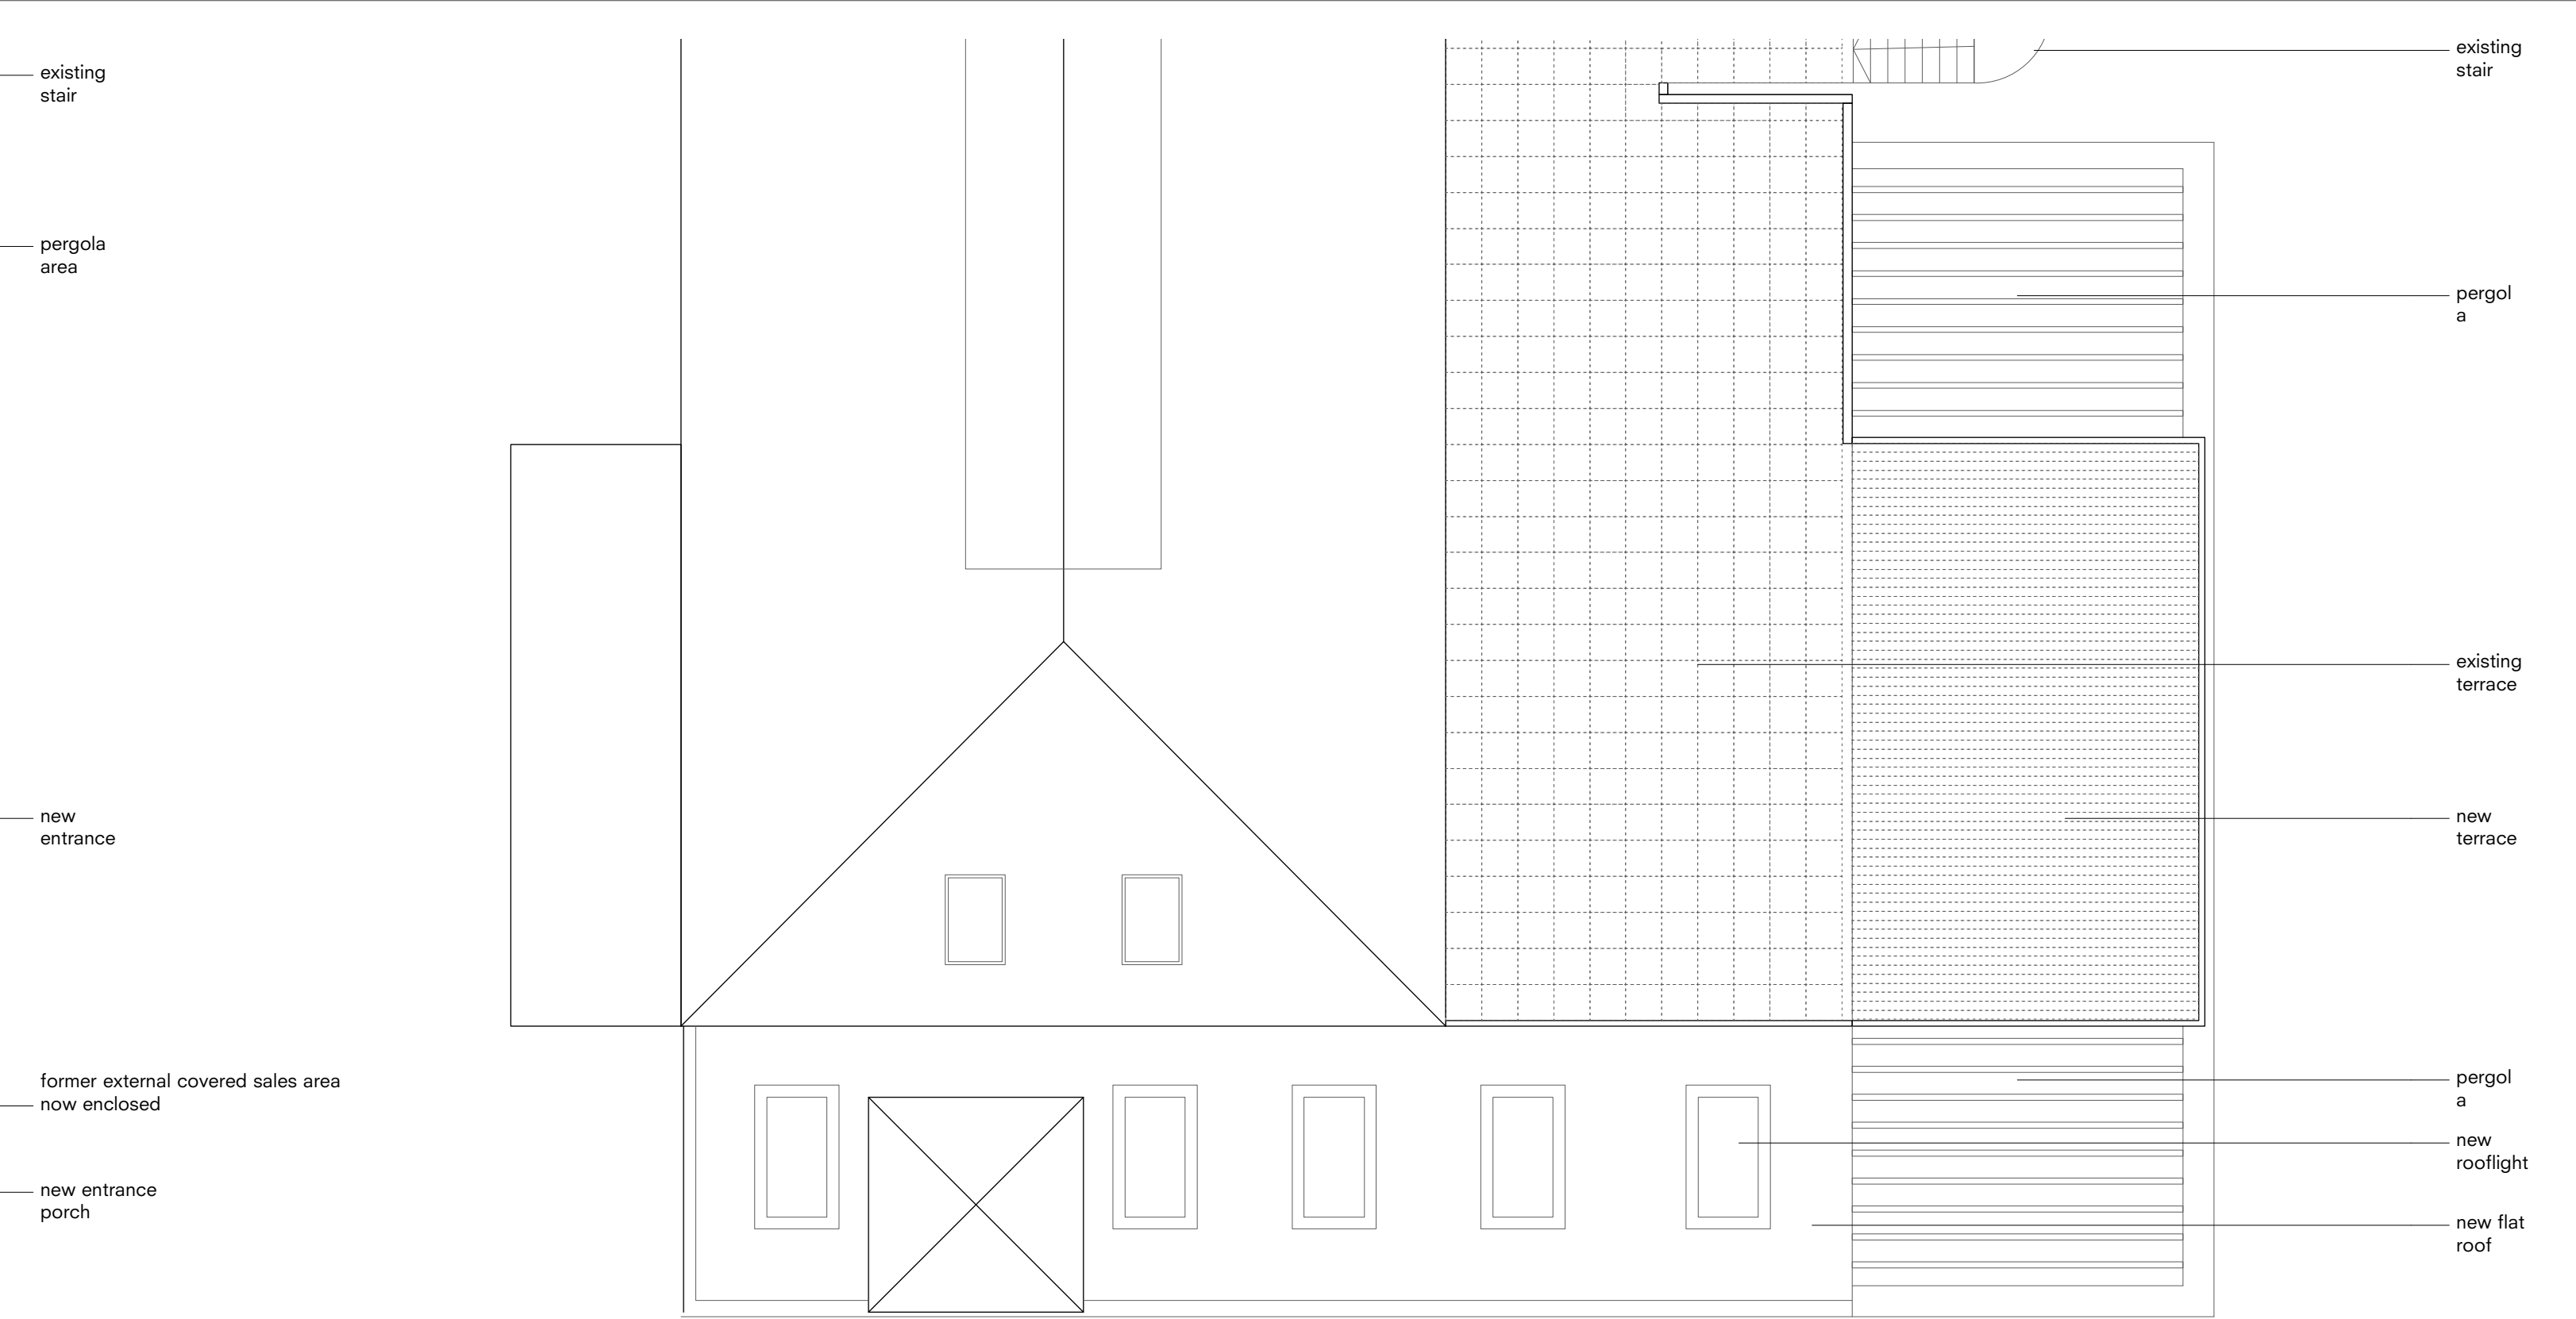

South elevation

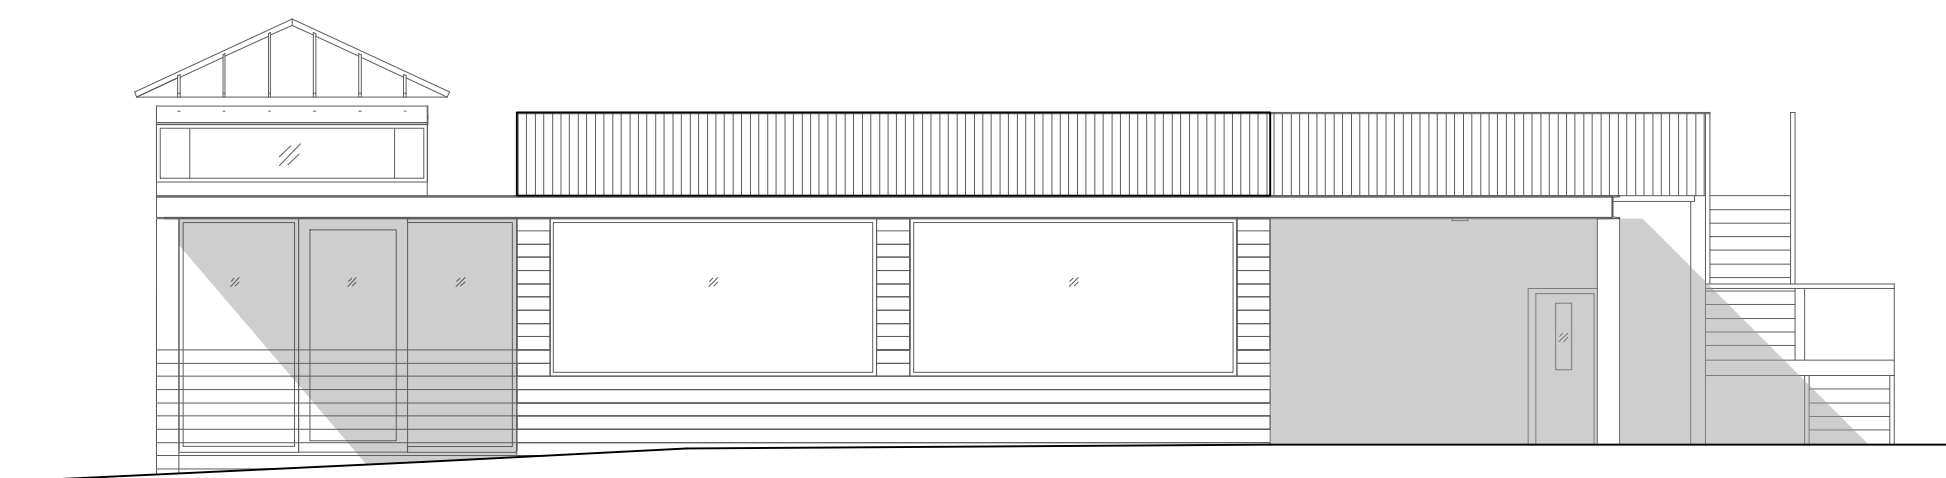


East elevation

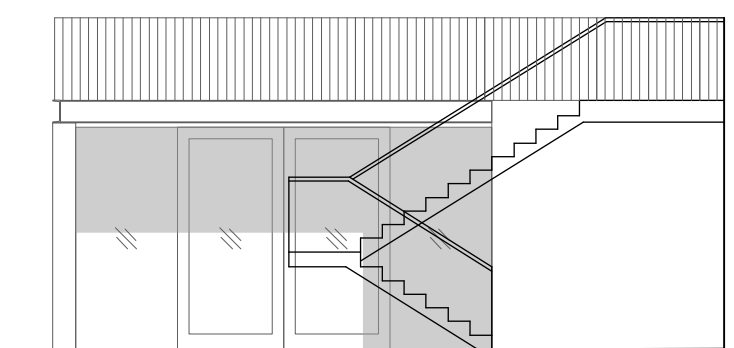


West elevation

EXTERNAL COVERED SALES AREA


materials:
 black stained timber boarded walls
 'tree trunk' columns
 steel frame saw tooth roof with polycarbonate covering

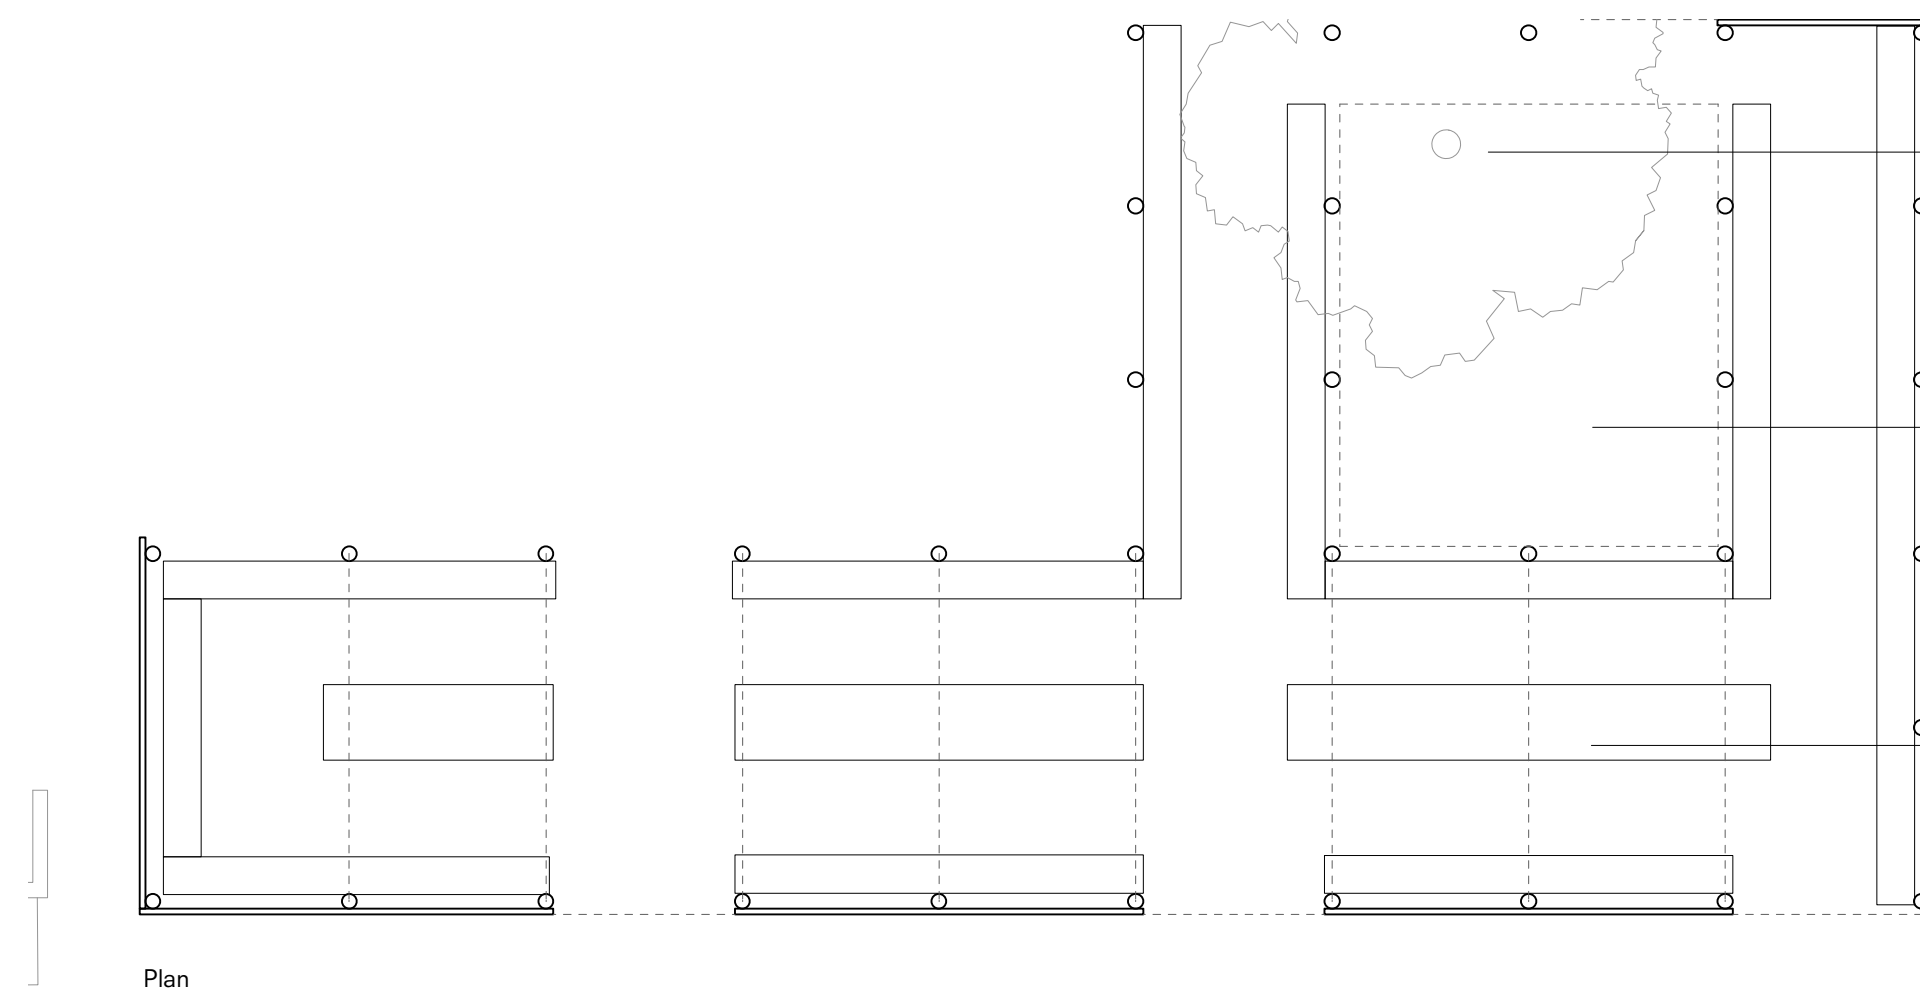


Plan

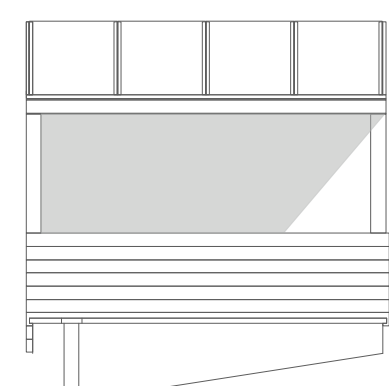


South elevation

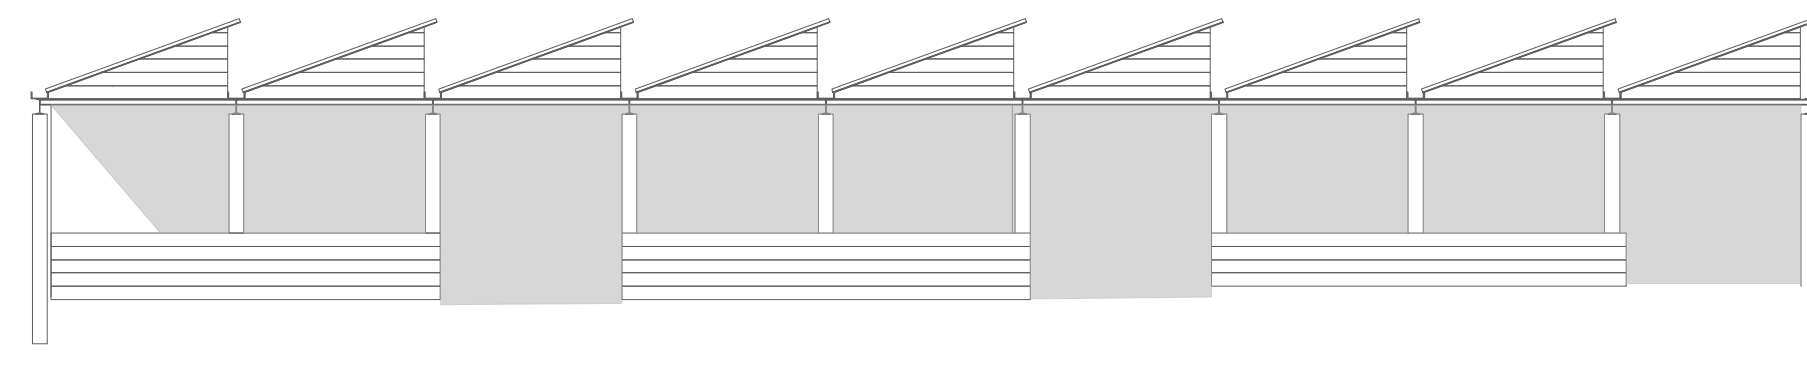

East elevation

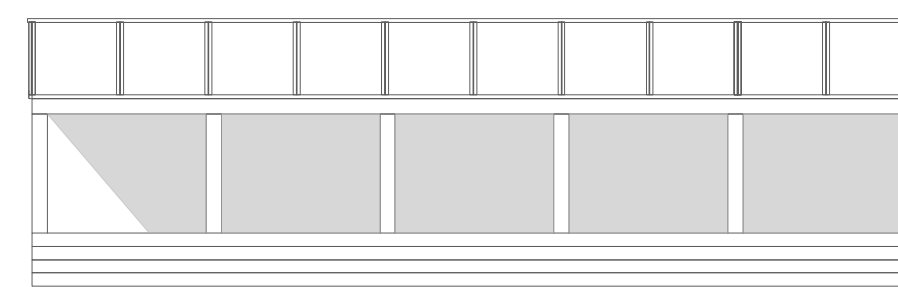

North elevation

 

DOW JONES ARCHITECTS

10 Station Parade, Balham High Road, London, SW12 9AZ
 T 020 8675 2544
 mail@dowjonesarchitects.com
 www.dowjonesarchitects.com

Capitol Gardens

Building plans and elevations
 1:100
 18.01.02
 STATUS: Planning

206-P-011 -

