

This product includes mapping data licensed from Ordnance Survey with the permission of HMSO © Crown Copyright LBH 2011. All rights reserved. License number 100019199.

**KEYS:**

-  Existing Residential Bin Store
-  Existing Commercial Bin Store
-  New Road Markings
-  New Double Yellow Road Markings
-  Existing Road Markings to be removed

**NOTES:**

Rev	Description	Checked	Date
*			

Project: STAMFORD ROAD

Title: ROAD MARKINGS

Path: S:\EN\Sr\Sr\High\Sn\FAIF\Sustainable Transport\TPP Group\.....

Designed: Drawn: Checked:

Scale: NTS@A1 Date Drawing Created: 08/2023


Drg. No: Rev:

**ENVIRONMENT & NEIGHBOURHOODS  
HIGHWAYS & PARKING**

4th Floor, Alexandra House, 10 Station Road, Wood Green, London N22 7TR  
Tel: 020 8489 0000 Fax: 020 8489 1251  
Director of Environment and Resident Experience : Barry Francis



www.haringey.gov.uk

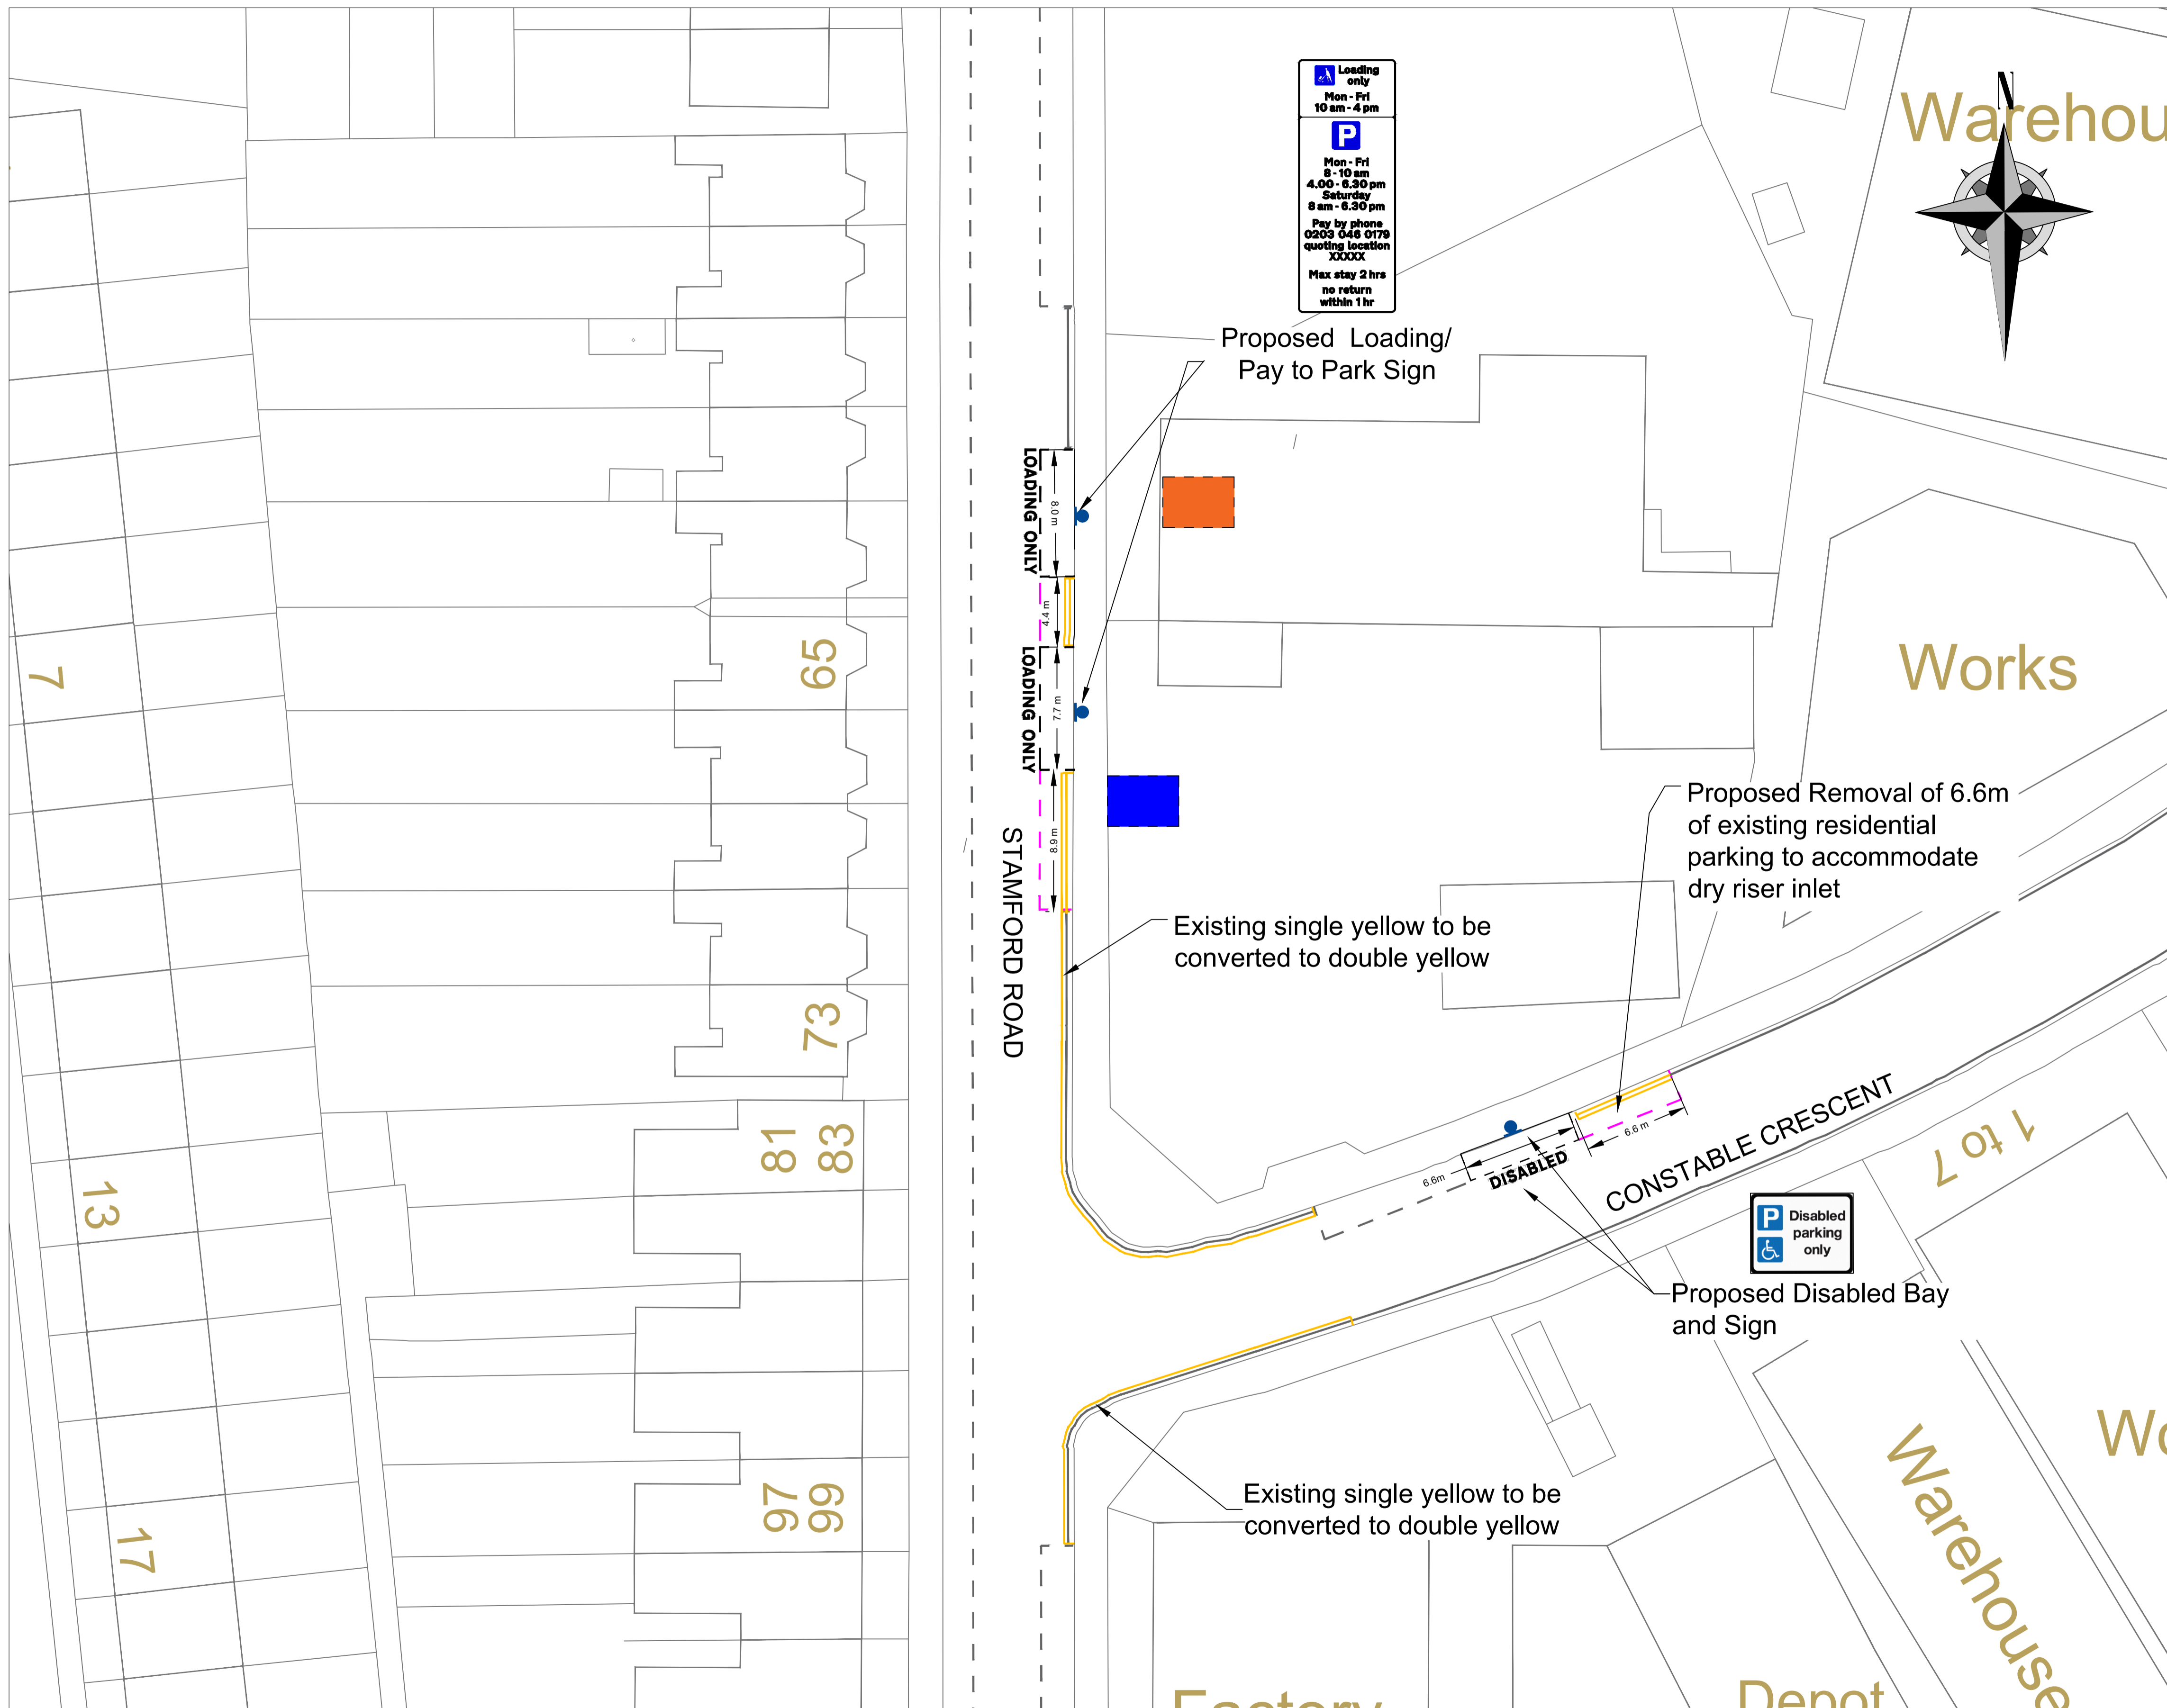

7  
65  
73  
81 83  
97 99  
13  
17