


THE PROPOSED CPO BOUNDARY FOR THE LONDON BOROUGH OF HARINGEY (NORTHUMBERLAND PARK DEVELOPMENT) COMPULSORY PURCHASE ORDER 2011

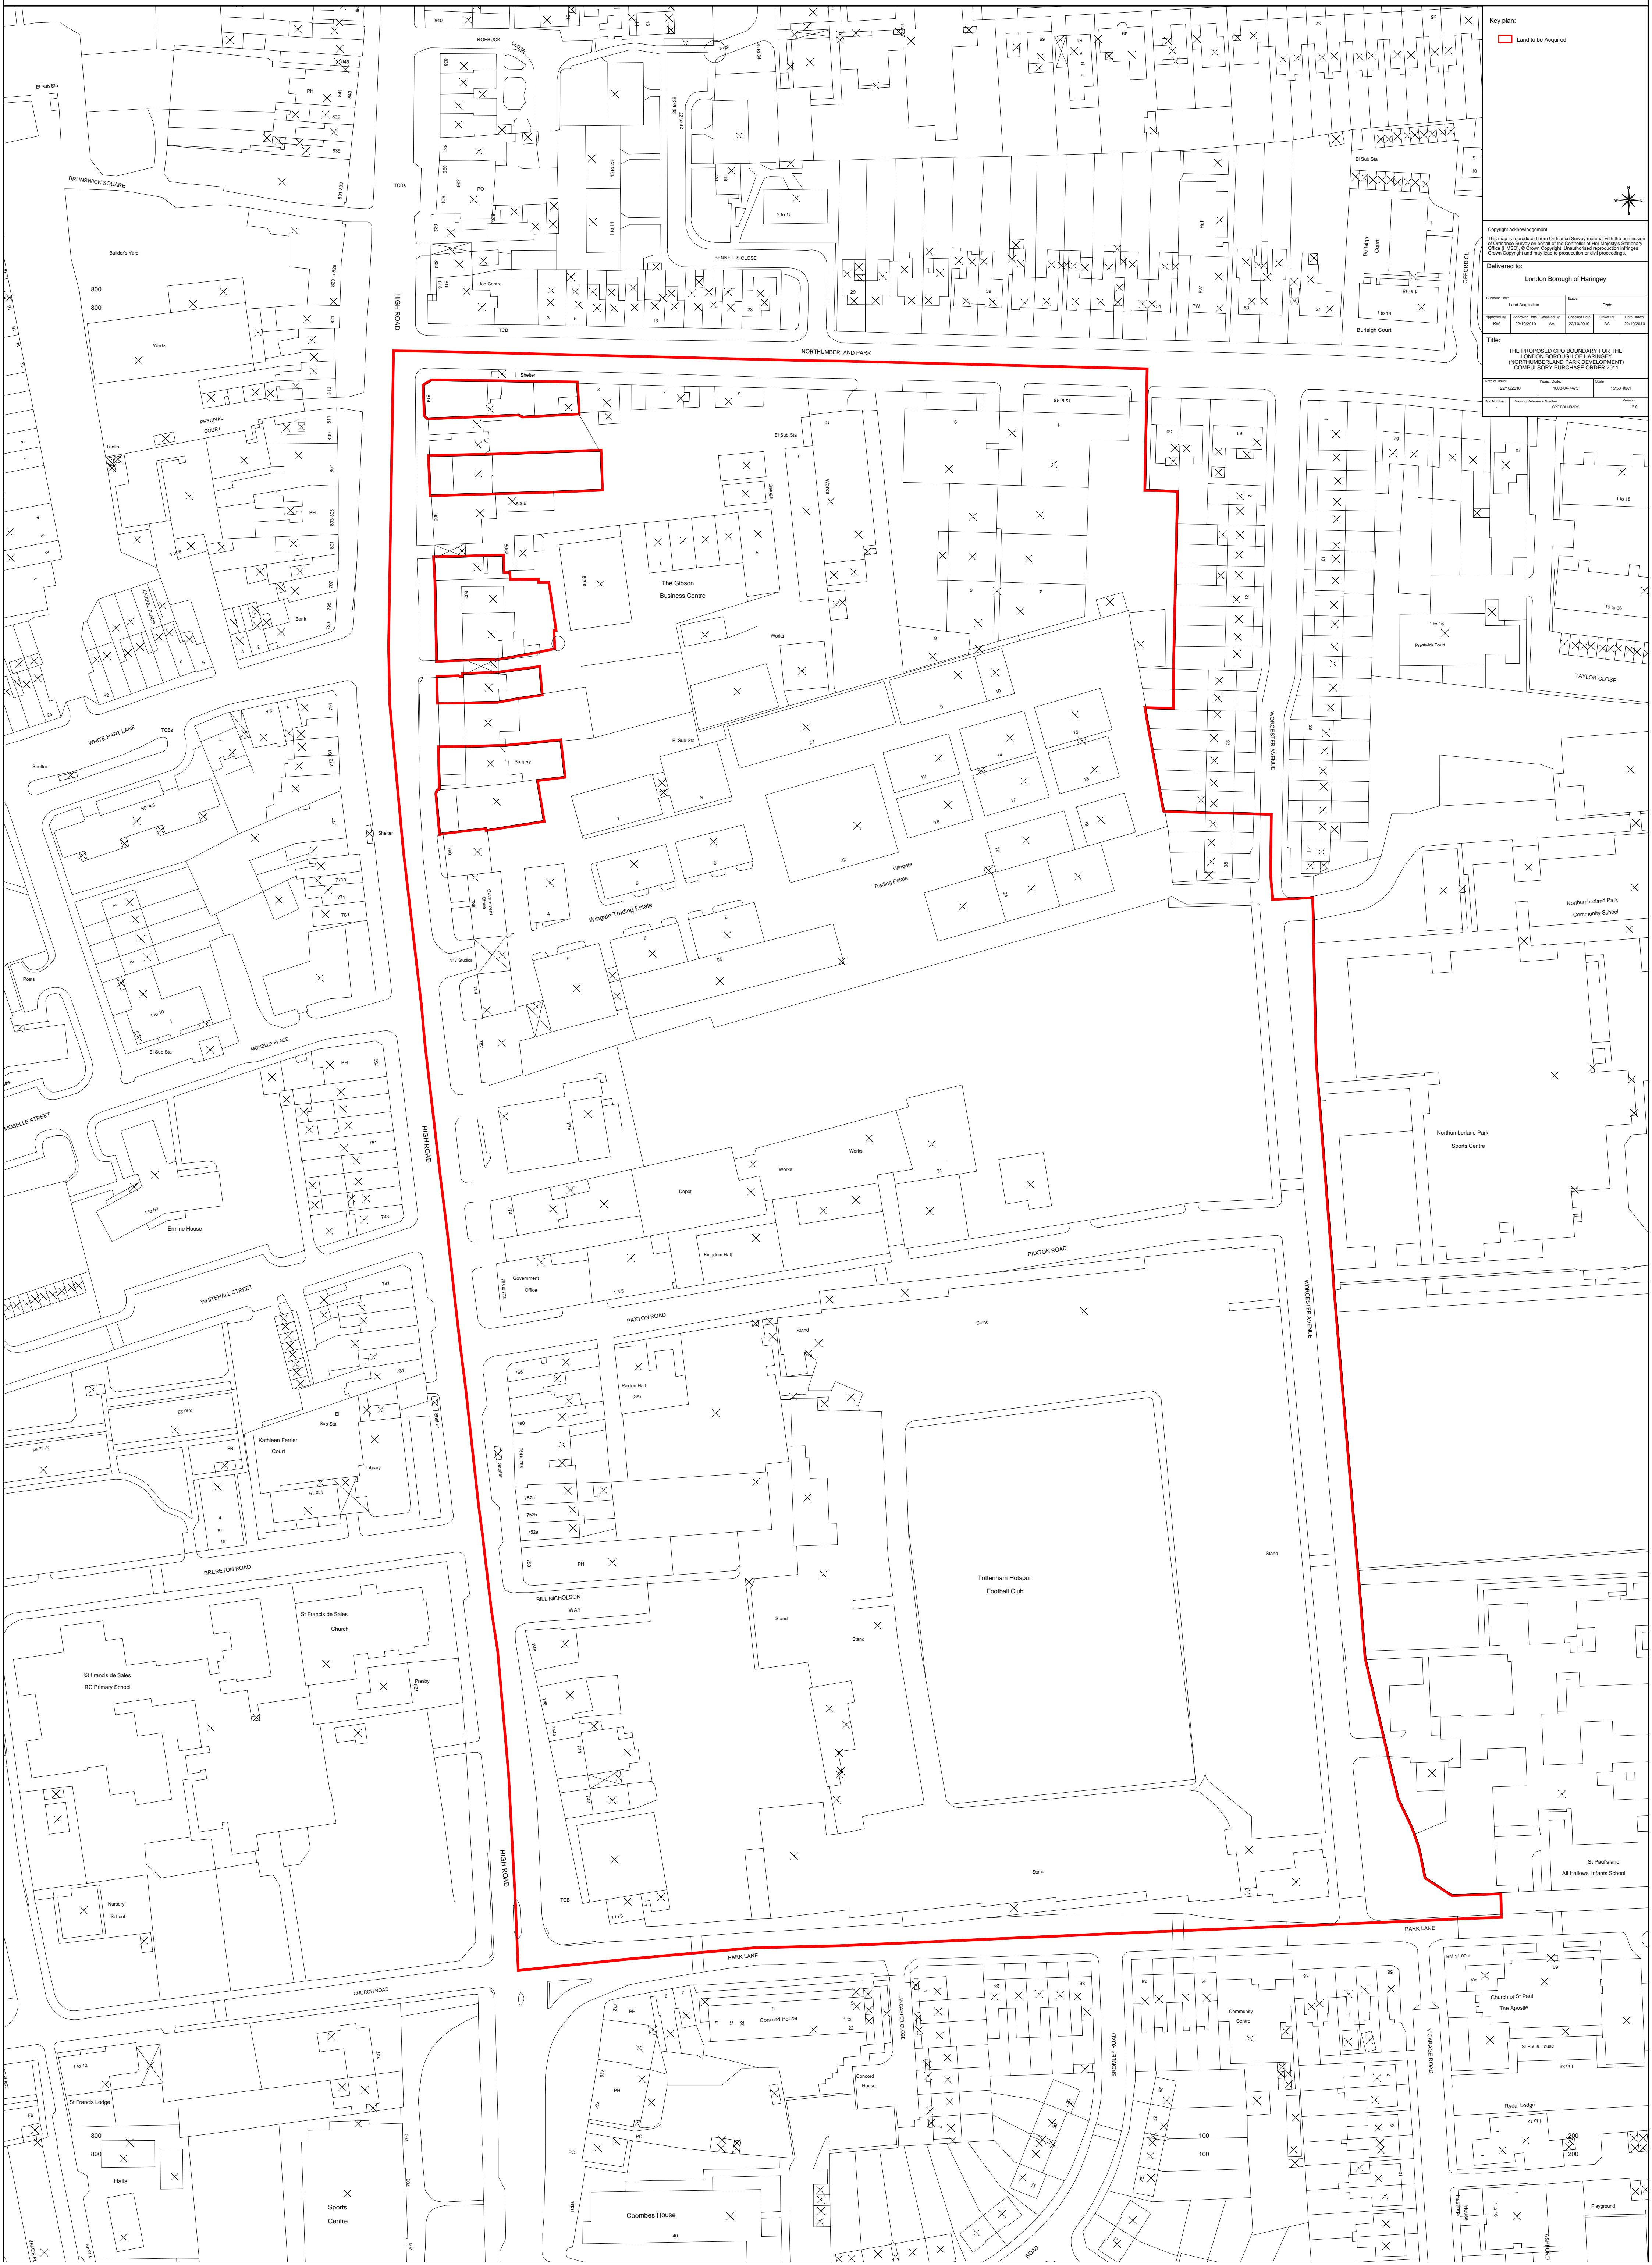

Key plan:
█ Land to be Acquired

Copyright acknowledgement
 This map is reproduced from Ordnance Survey material with the permission of Ordnance Survey on behalf of the Controller of Her Majesty's Stationery Office (HMSO). © Crown Copyright. Unauthorised reproduction is prohibited. Crown Copyright and map data is produced in our proceedings.

Delivered to:
 London Borough of Haringey

Author	Land Acquirer	Date	Drawn
AA	AA	18/06/2011	AA
22/10/2010	22/10/2010	22/10/2010	22/10/2010

Title:
 THE PROPOSED CPO BOUNDARY FOR THE LONDON BOROUGH OF HARINGEY (NORTHUMBERLAND PARK DEVELOPMENT) COMPULSORY PURCHASE ORDER 2011

Date of Issue	Revision	Scale
22/10/2010	1000-04-7475	1:750 @ A1
22/10/2010	1000-04-7475	1:750 @ A1

Drawn: [Name]
Checked: [Name]
Scale: 1:750 @ A1
Sheet: 2/2