


**MAP REFERRED TO IN THE PROPOSED LONDON BOROUGH OF HARINGEY (NORTHUMBERLAND PARK DEVELOPMENT) COMPULSORY PURCHASE ORDER 2011**

The COMMON SEAL of London Borough of Haringey was hereunto affixed this \_\_\_\_\_ day of \_\_\_\_\_ 2011 in the presence of :- \_\_\_\_\_ (Authorised Officer)

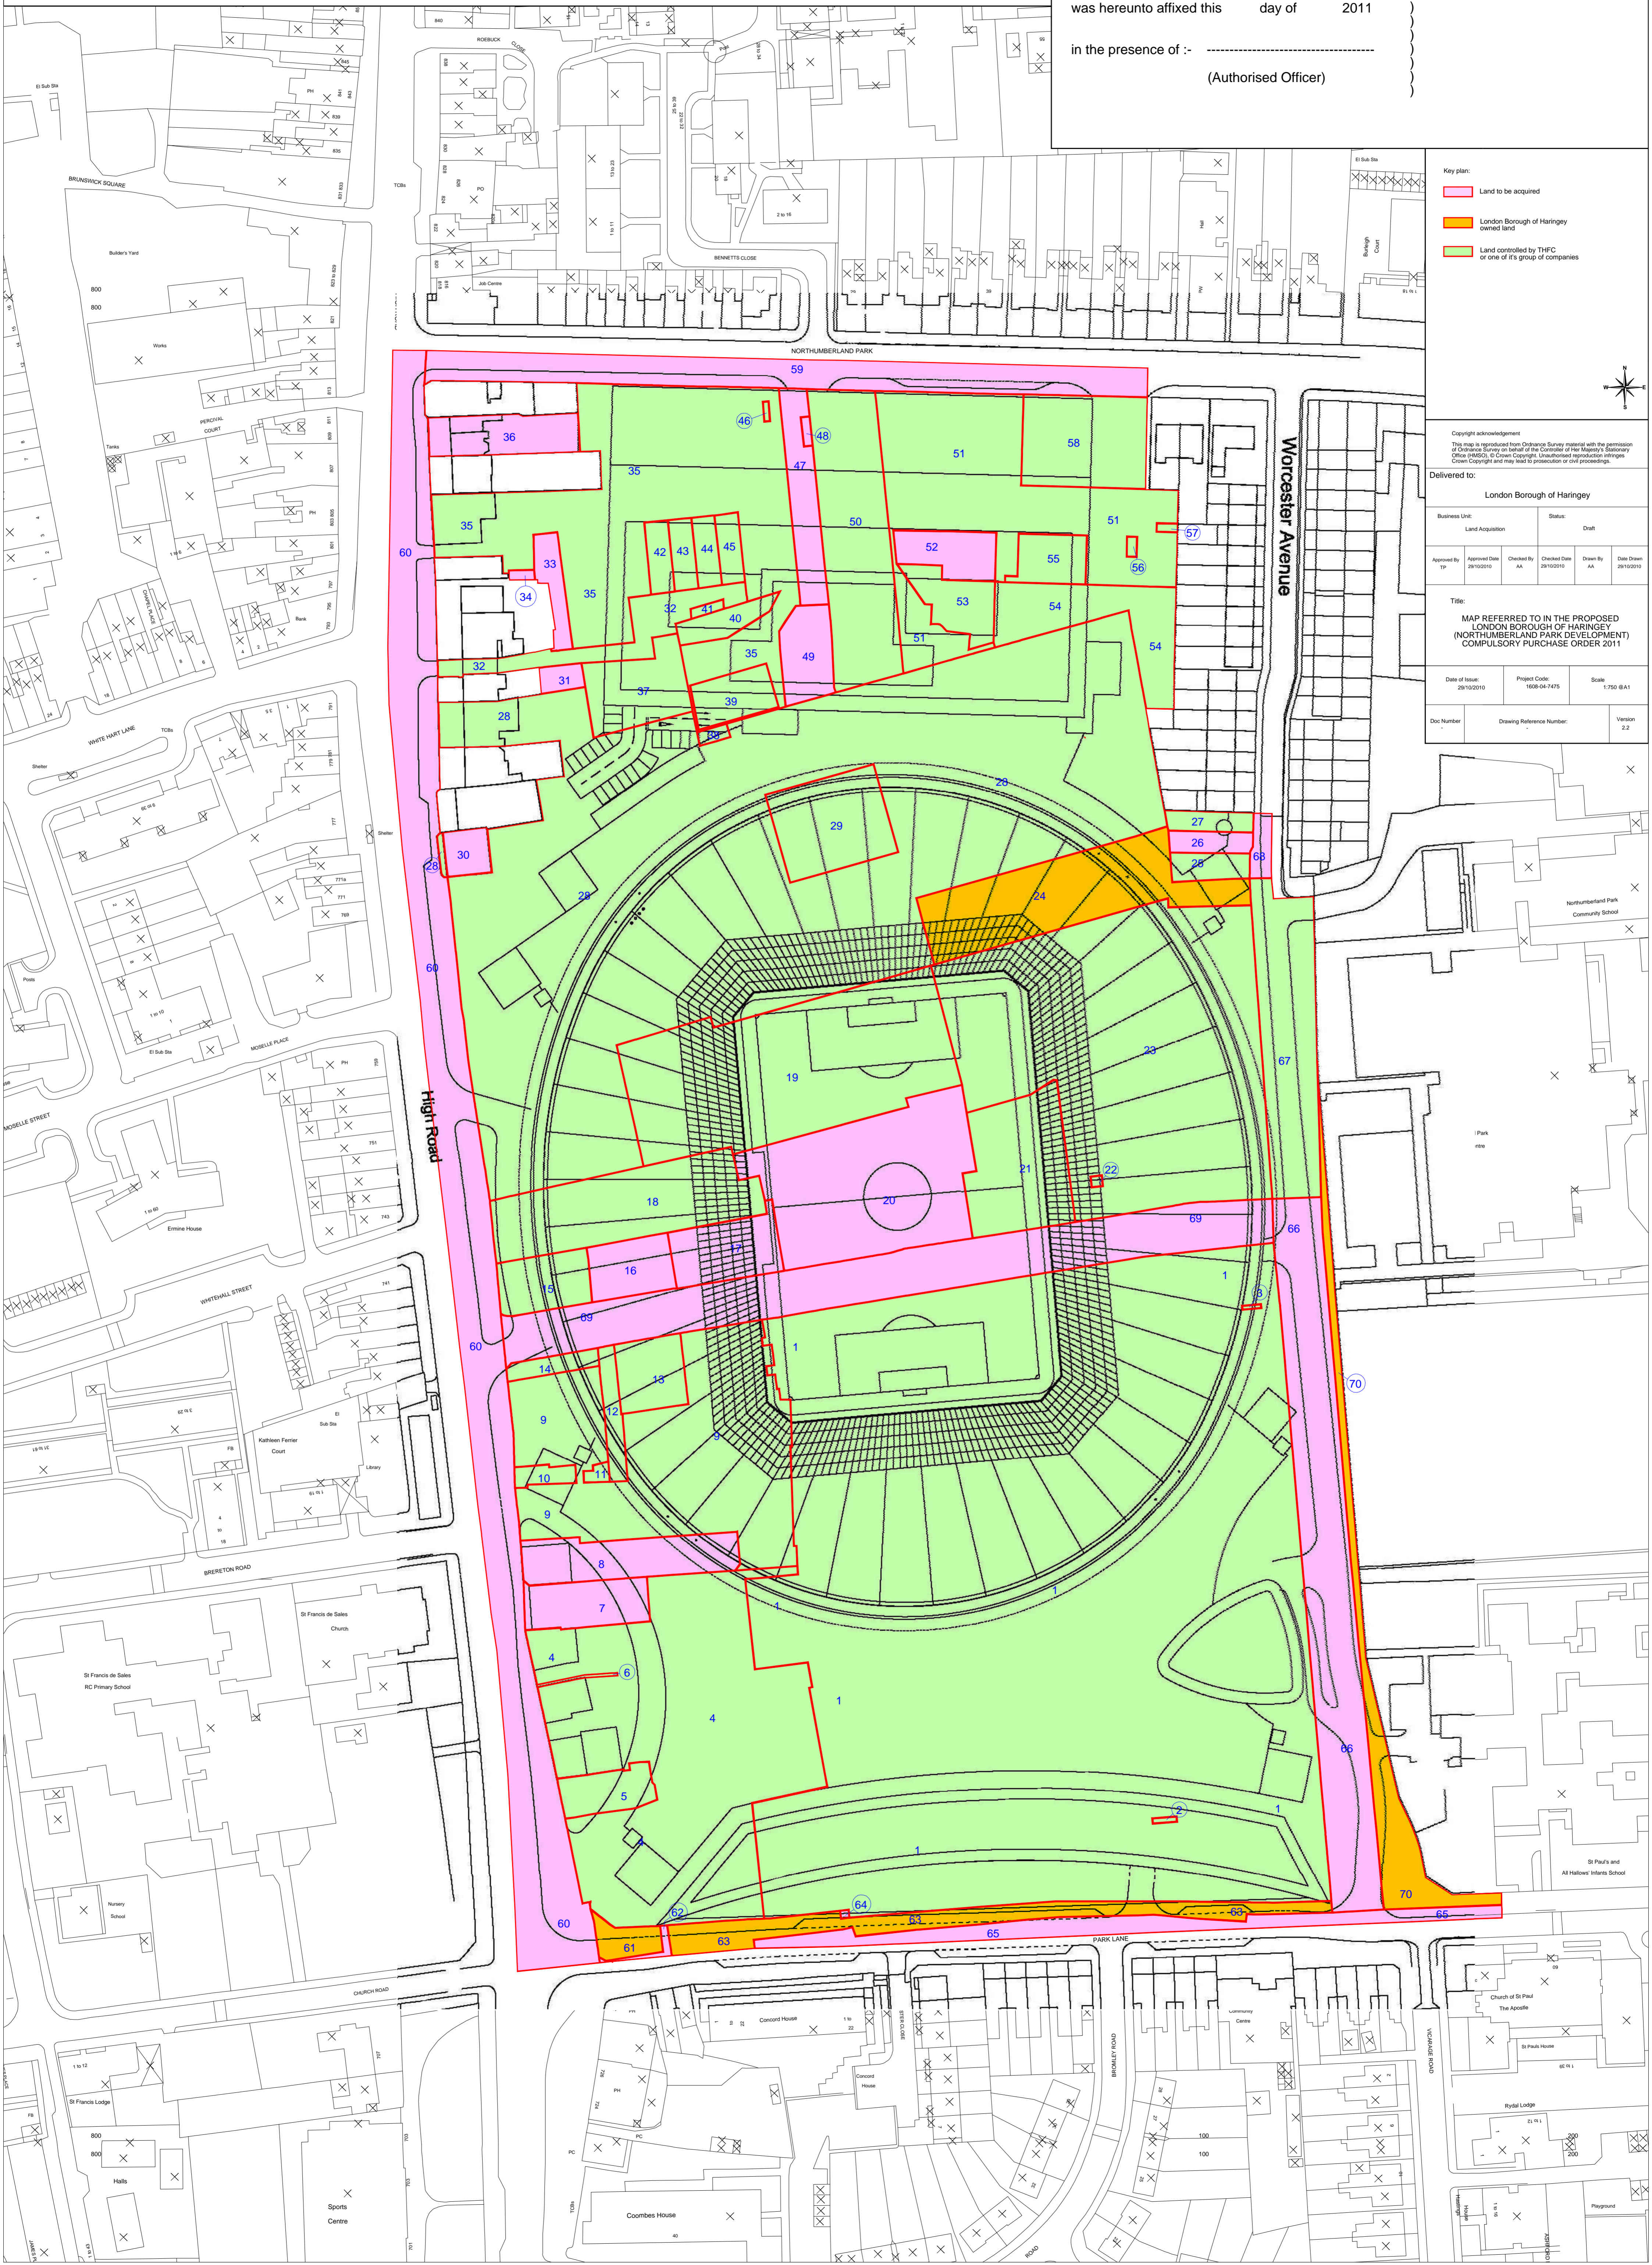


**Key plan:**  
 Land to be acquired  
 London Borough of Haringey owned land  
 Land controlled by THFC or one of its group of companies

Copyright acknowledgment  
 This map is reproduced from Ordnance Survey material with the permission of Ordnance Survey on behalf of the Controller of Her Majesty's Stationery Office (HMSO). © Crown Copyright. Unauthorised reproduction is illegal. Crown Copyright and may lead to prosecution or civil proceedings.

Delivered to:

London Borough of Haringey					
Business Unit:	Land Acquisition	Status:	Draft		
Approved by:	29/10/2010	Checked by:	AA	Date Drawn:	29/10/2010
Title:					
MAP REFERRED TO IN THE PROPOSED LONDON BOROUGH OF HARINGEY (NORTHUMBERLAND PARK DEVELOPMENT) COMPULSORY PURCHASE ORDER 2011					
Date of Issue:	29/10/2010	Project Code:	1608-04-7475	Scale:	1:750 BA1
Doc Number:		Drawing Reference Number:		Version:	2.2

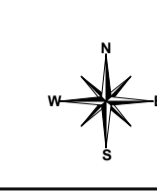

St Paul's and All Hallows Infants School