


1 2 3 4 5 6 7 8 9 10

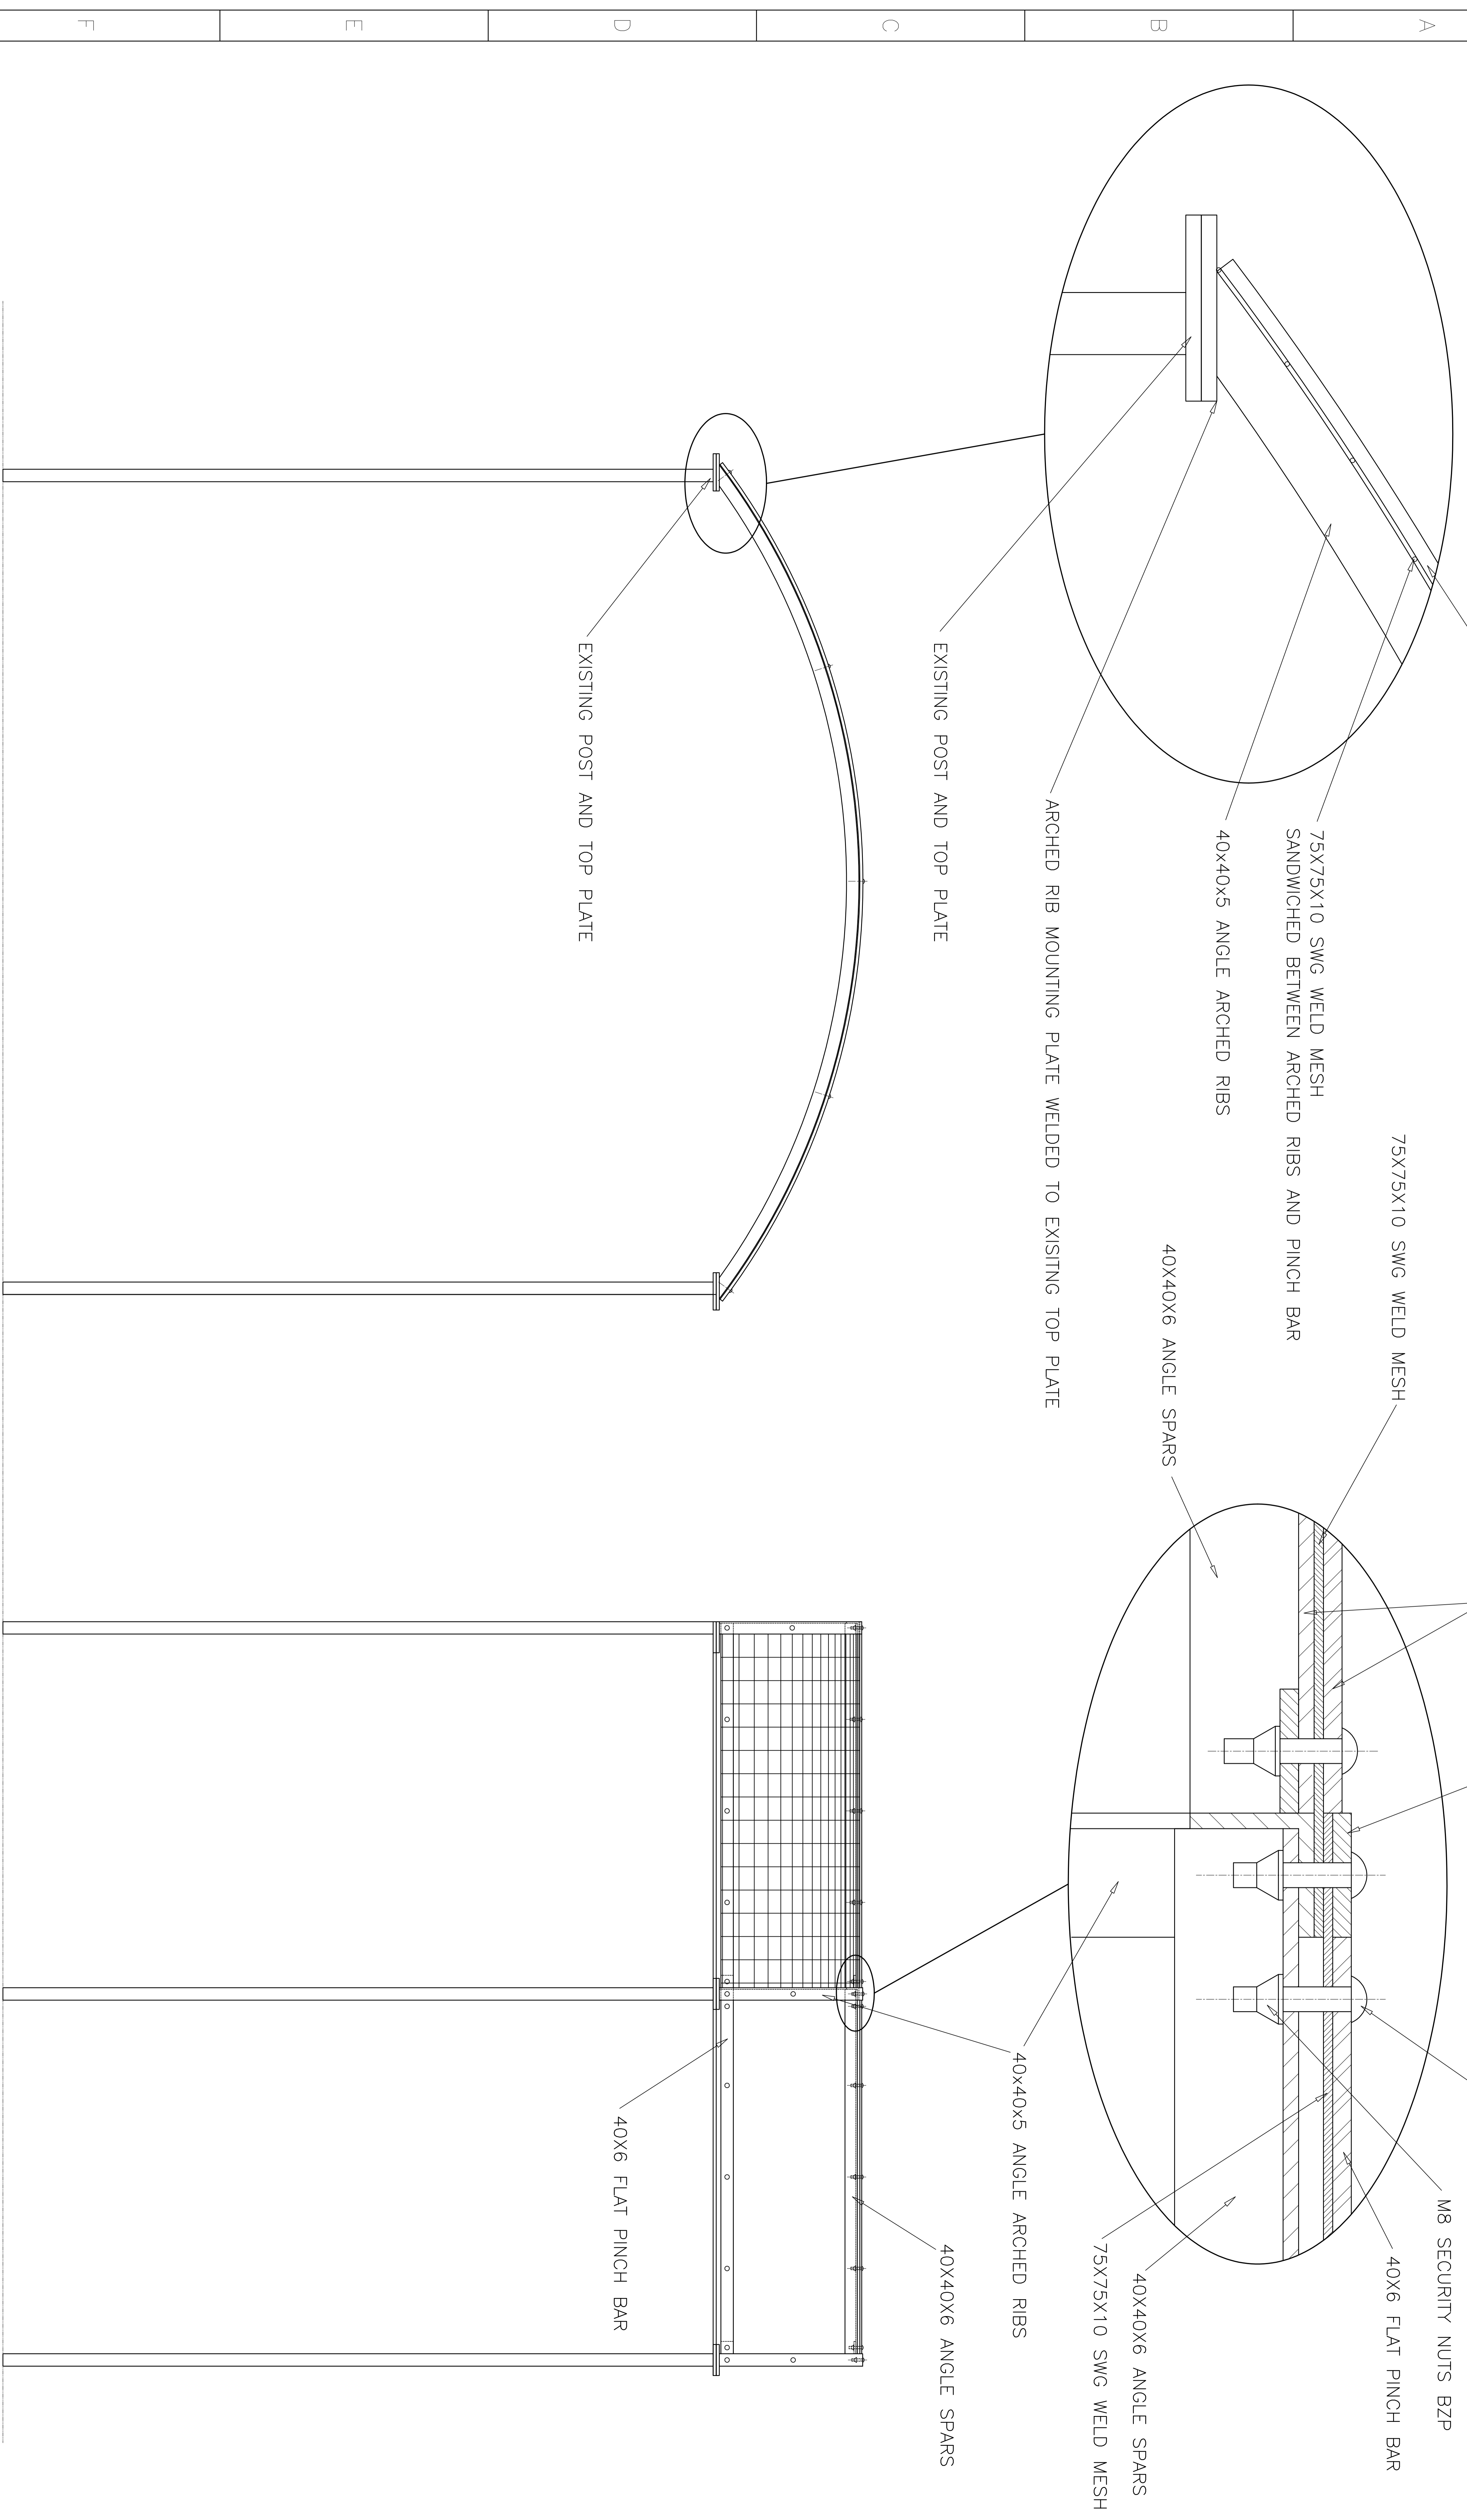

FILE NAME
0651 CANOPY DETAILS

DESIGN RIGHTS RESERVED
DATE -

1	140411	PB		
ISSUE	DATE	DRAWN	CHKD	

COPYRIGHT ©
GOSPORT ENGINEERING COMPANY LIMITED IS VESTED
IN THE COPYRIGHT IN THIS DOCUMENT AND
THE INFORMATION THEREIN IS CONFIDENTIAL
AND NOT TO BE DISCLOSED TO A THIRD PARTY WITHOUT THE
WRITTEN PERMISSION OF GOSPORT ENGINEERING
COMPANY LIMITED

DIMENSIONS ARE IN MILLIMETRES
THIRD ANGLE
PROJECTION

GOSPORT ENGINEERING
UNIT 3 HALLSFORD BRIDGE
INDUSTRIAL ESTATE
STONE ROAD
ESSERX CN9 9RB
TEL: 020 3179 1500
FAX: 020 3179 1501

TITLE
CANOPY DETAILS
PARKLAND WALK
ELEVATED WALKWAY TO
ALEXANDER PALACE
SCALE
DRAWING No. 0651
IF IN DOUBT ASK DO NOT SCALE
ISSUE 1