


# MAP REFERRED TO: THE LONDON BOROUGH OF HARINGEY (WARDS CORNER, SEVEN SISTERS) COMPULSORY PURCHASE ORDER 2016

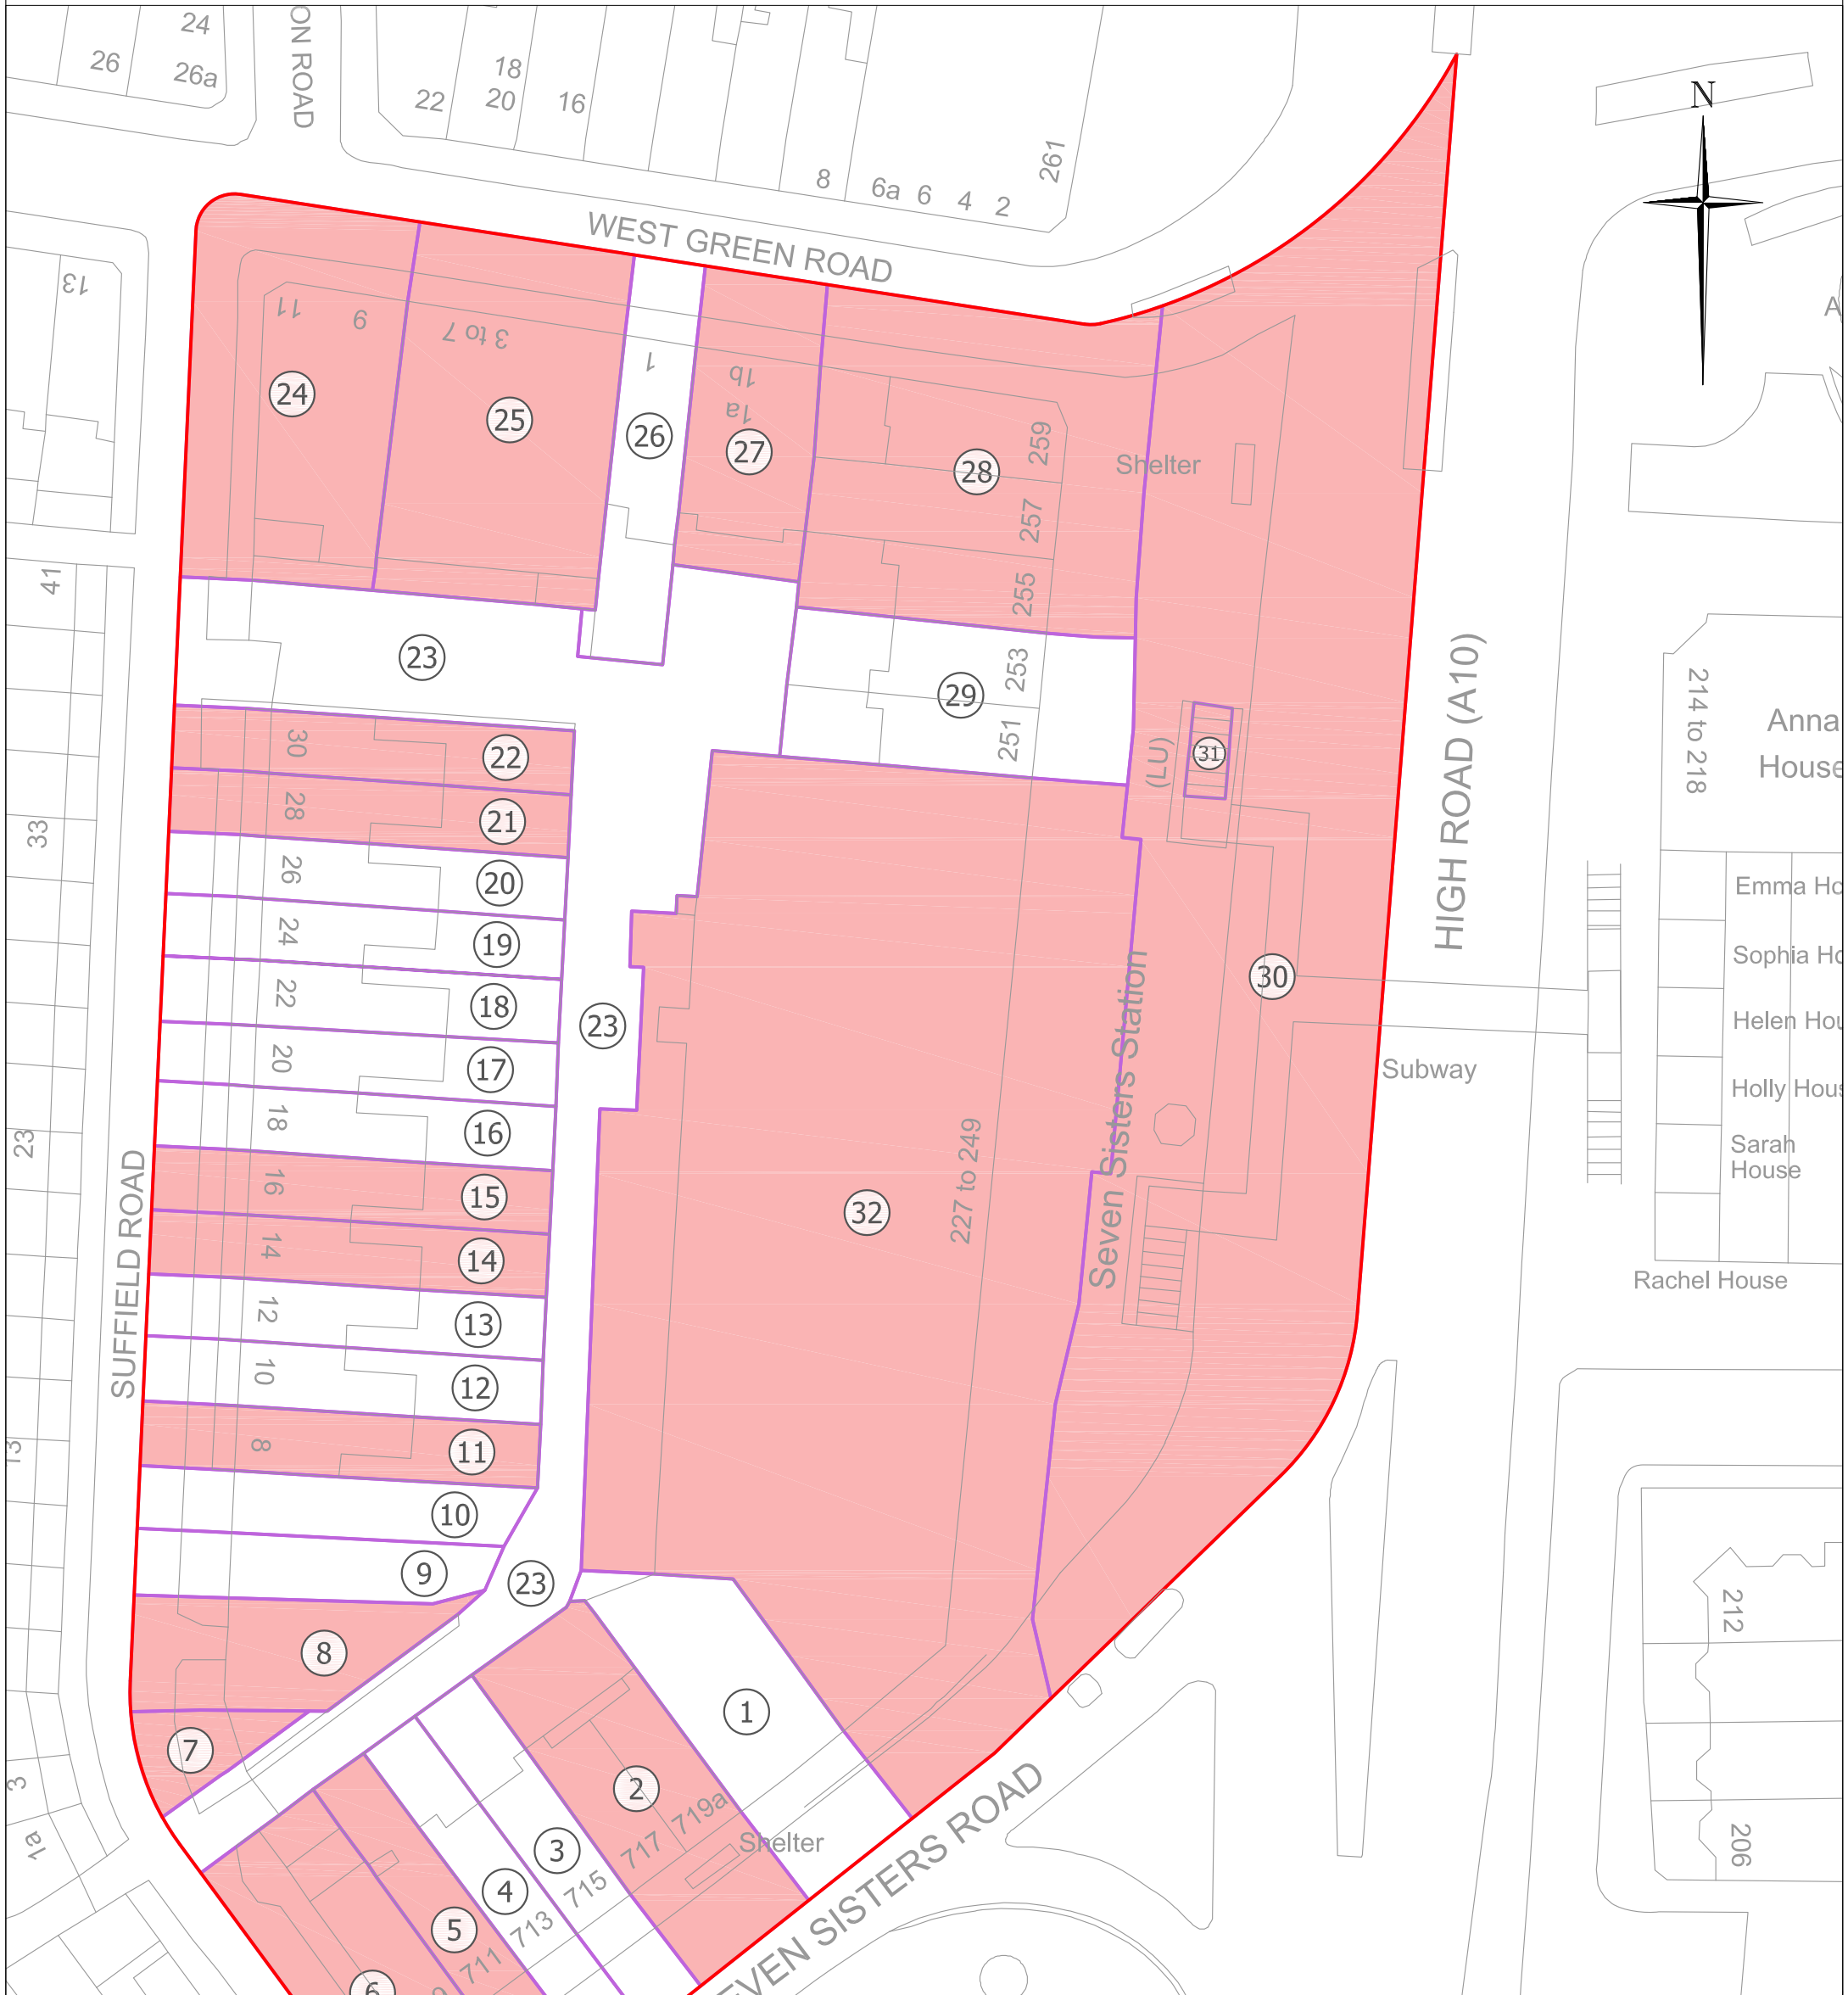

EXECUTED ON XXXXXXXXX 2016 BY THE MAYOR AND BURGESSES OF THE LONDON BOROUGH OF HARINGEY

by affixing its Comon Seal hereunto by Order

.....  
 Authorised Officer

**DRAFT**

© Crown copyright and database rights 2015 Ordnance Survey

**PERSONA ASSOCIATES**  
 1st Floor  
 Bailey House  
 Bartelot Road  
 Horsham  
 West Sussex  
 RH12 1DQ  
 Tel: +44 (0) 1403 217799  
 Web: www.personaassociates.com

REV	DESCRIPTION	BY	D	M	Y
4	Removed Plot 4 Hatching	LB	21	10	15
3	Removed selected plot hatchings	LB	21	10	15
2	Added Title and Endorsement Block	LB	20	10	15
1	Map detailing added - hatching changed to pink	LD	23	07	15
0	First Issue	LB	02	07	15

KEY:

--	--	--	--	--	--

COMMISSION:	SEVEN SISTERS 2591
DRAWING:	LAND REFERENCE PLAN

SCALE:	1:500 @ A3
DATE:	23/07/2015
DRAWING NO.:	PA-2591-LR
REVISION:	R4
DRAWN BY:	LD
Drawing units are Metres © 2015 PERSONA ASSOCIATES	