


NOTES				
1. This drawing is copyright of PTE Architects				
2. Use figured dimensions only. Do not scale				
E	19/04/12	Project title amended	OG	HKB
D	20/03/12	Revision of Kiosk design and external works.	HKB	HKB
B	15/03/12	Revision of Block A and K frontage, Revision to public frontage at retail units 8-12	OG	HKB
A	13/10/08	Indicative market layout added to units 2-6	DDJ	AB
C	26/08/08	Open plan layout to Commercial Units 1-6. Includes potential WC/Store position	DDJ	AB
B	25/06/08	Revised layout to Commercial Units 1-4	DDJ	AB
rev.	date		dm	aud
drawing status				
PLANNING				

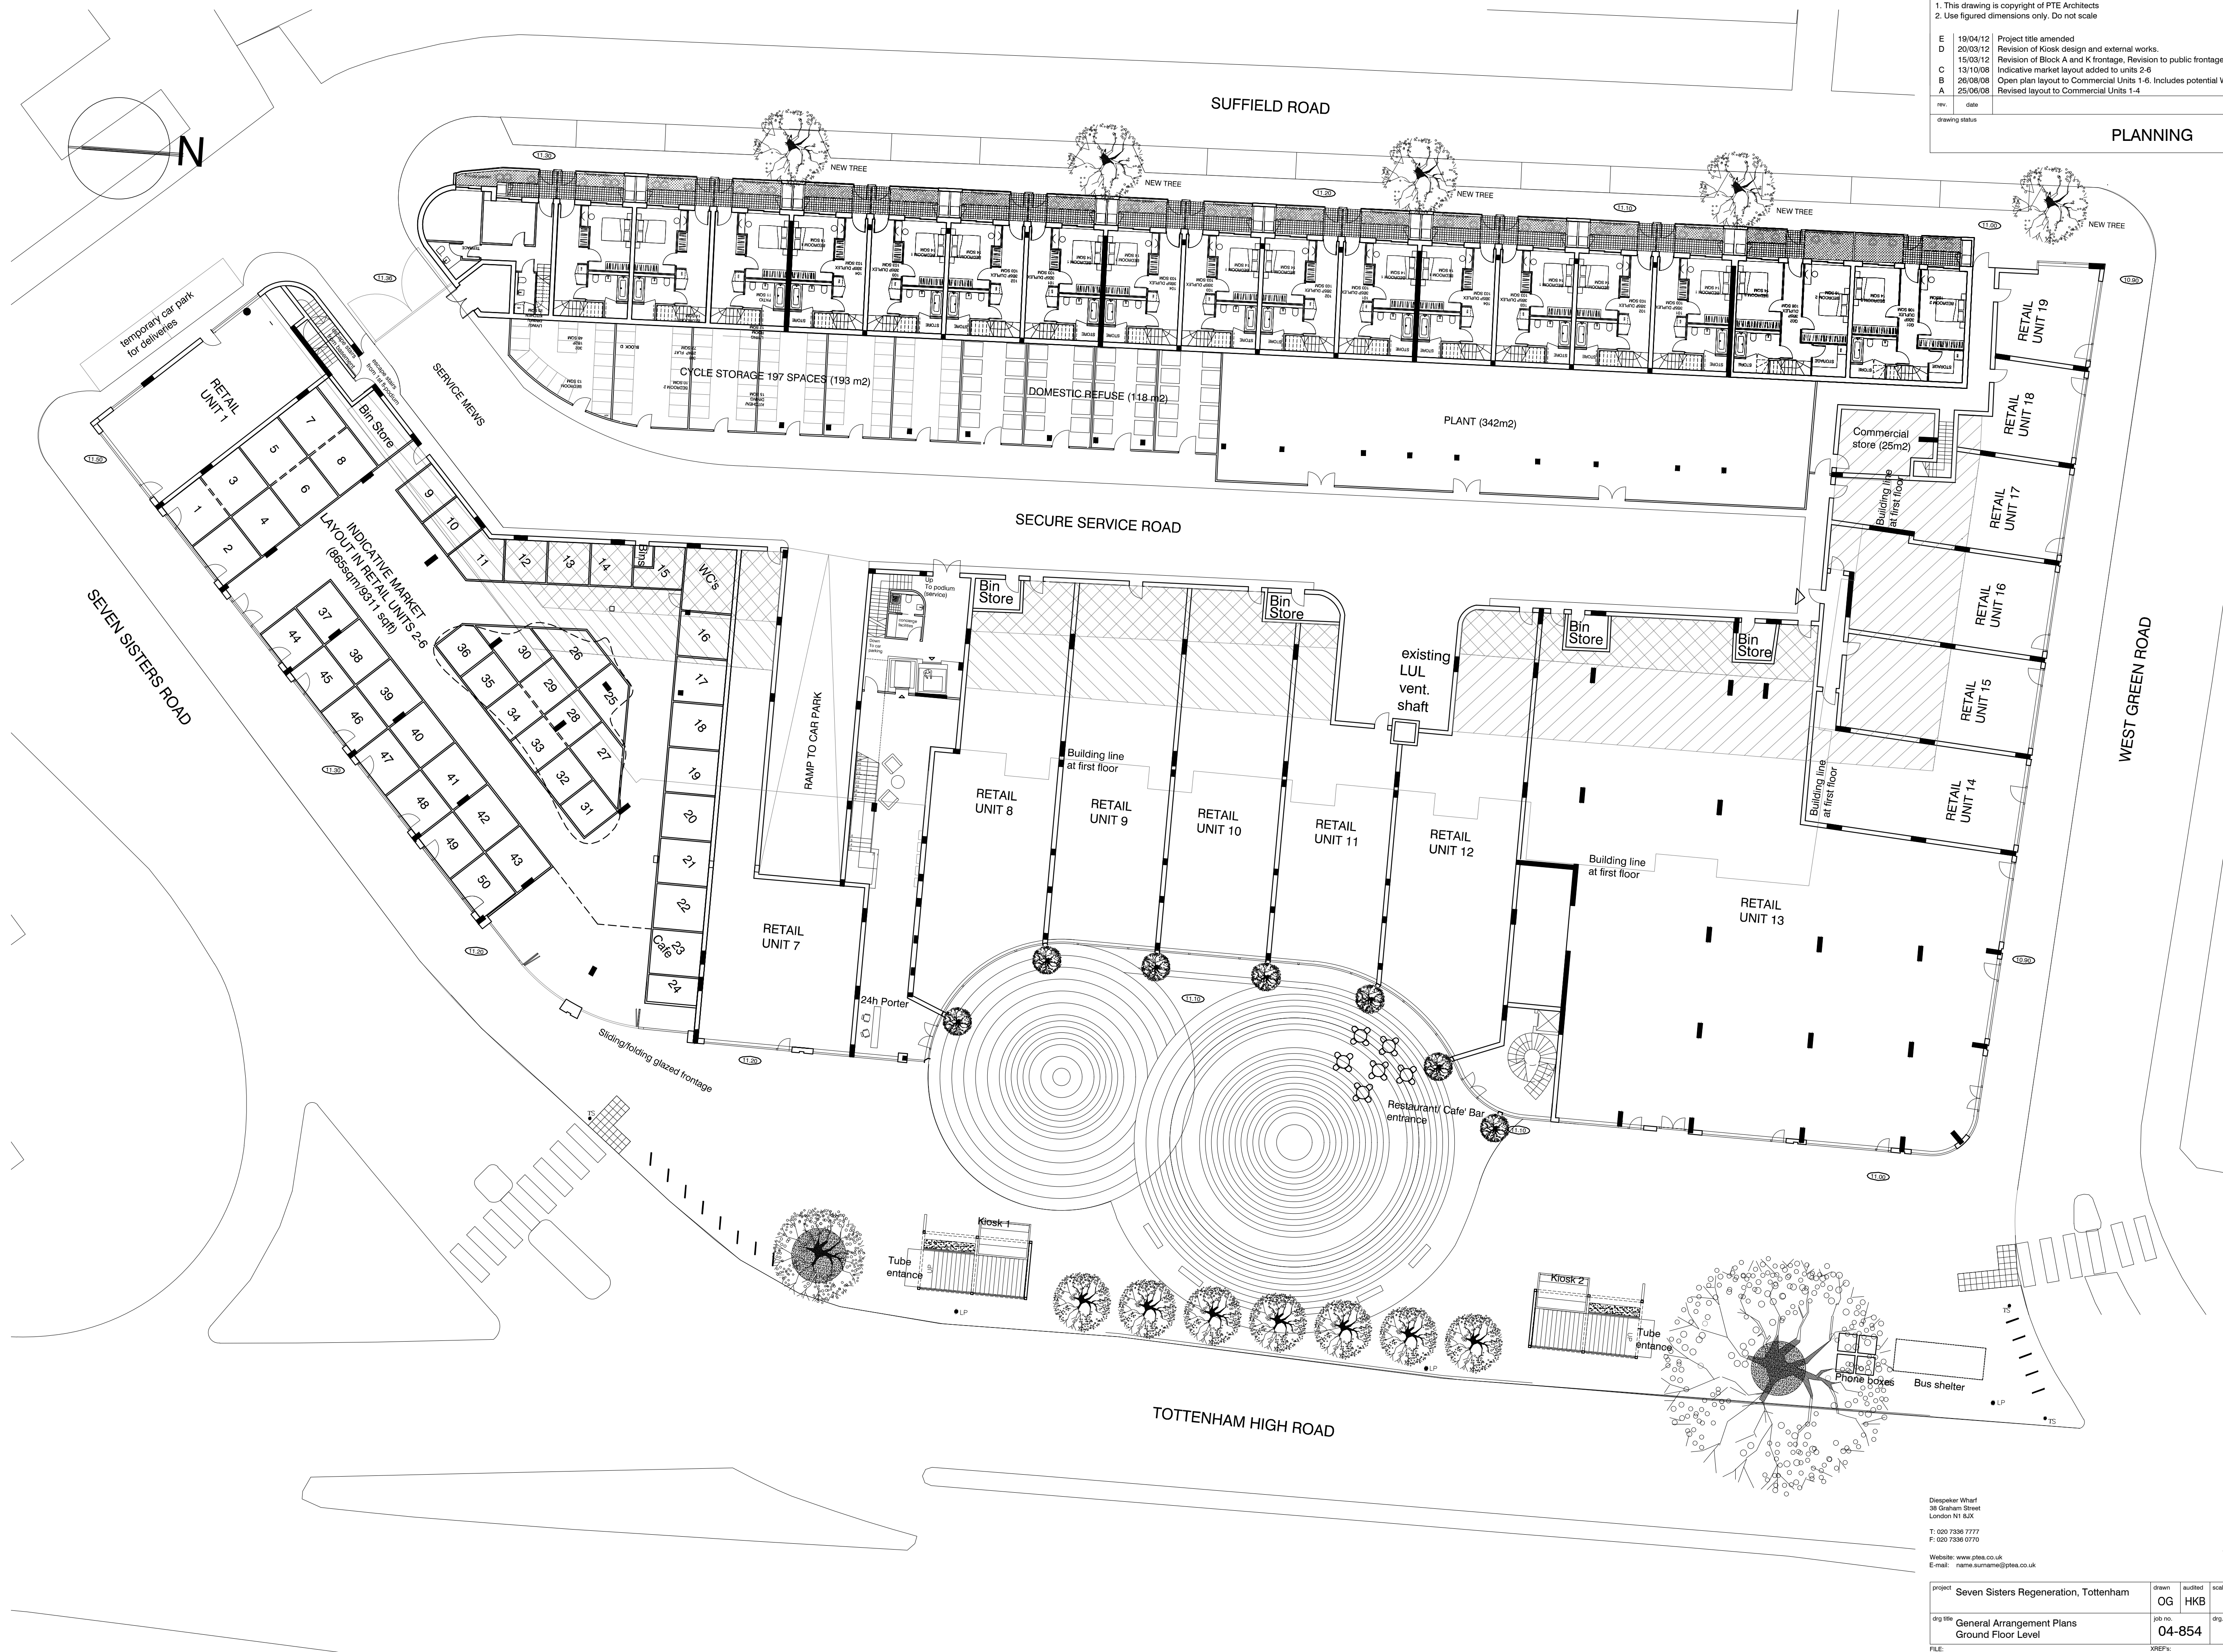

Dispeker Wharf
38 Graham Street
London N1 8JX
T: 020 7336 7777
F: 020 7336 0770

Website: www.ptea.co.uk
E-mail: name.surname@ptea.co.uk

project	Seven Sisters Regeneration, Tottenham	drawn	audited	scale	date
		OG	HKB	1:200 @A1	APR 2012
drg title	General Arrangement Plans Ground Floor Level	job no.	drg no.		rev
		04-854	P(00) 01		E