


APPENDIX 1

All dimensions and levels to be checked on site before commencing work.
Any discrepancies shall be immediately notified to the architect in writing.
Do not scale from this drawing, use figured dimensions only.
If in doubt consult the architect.

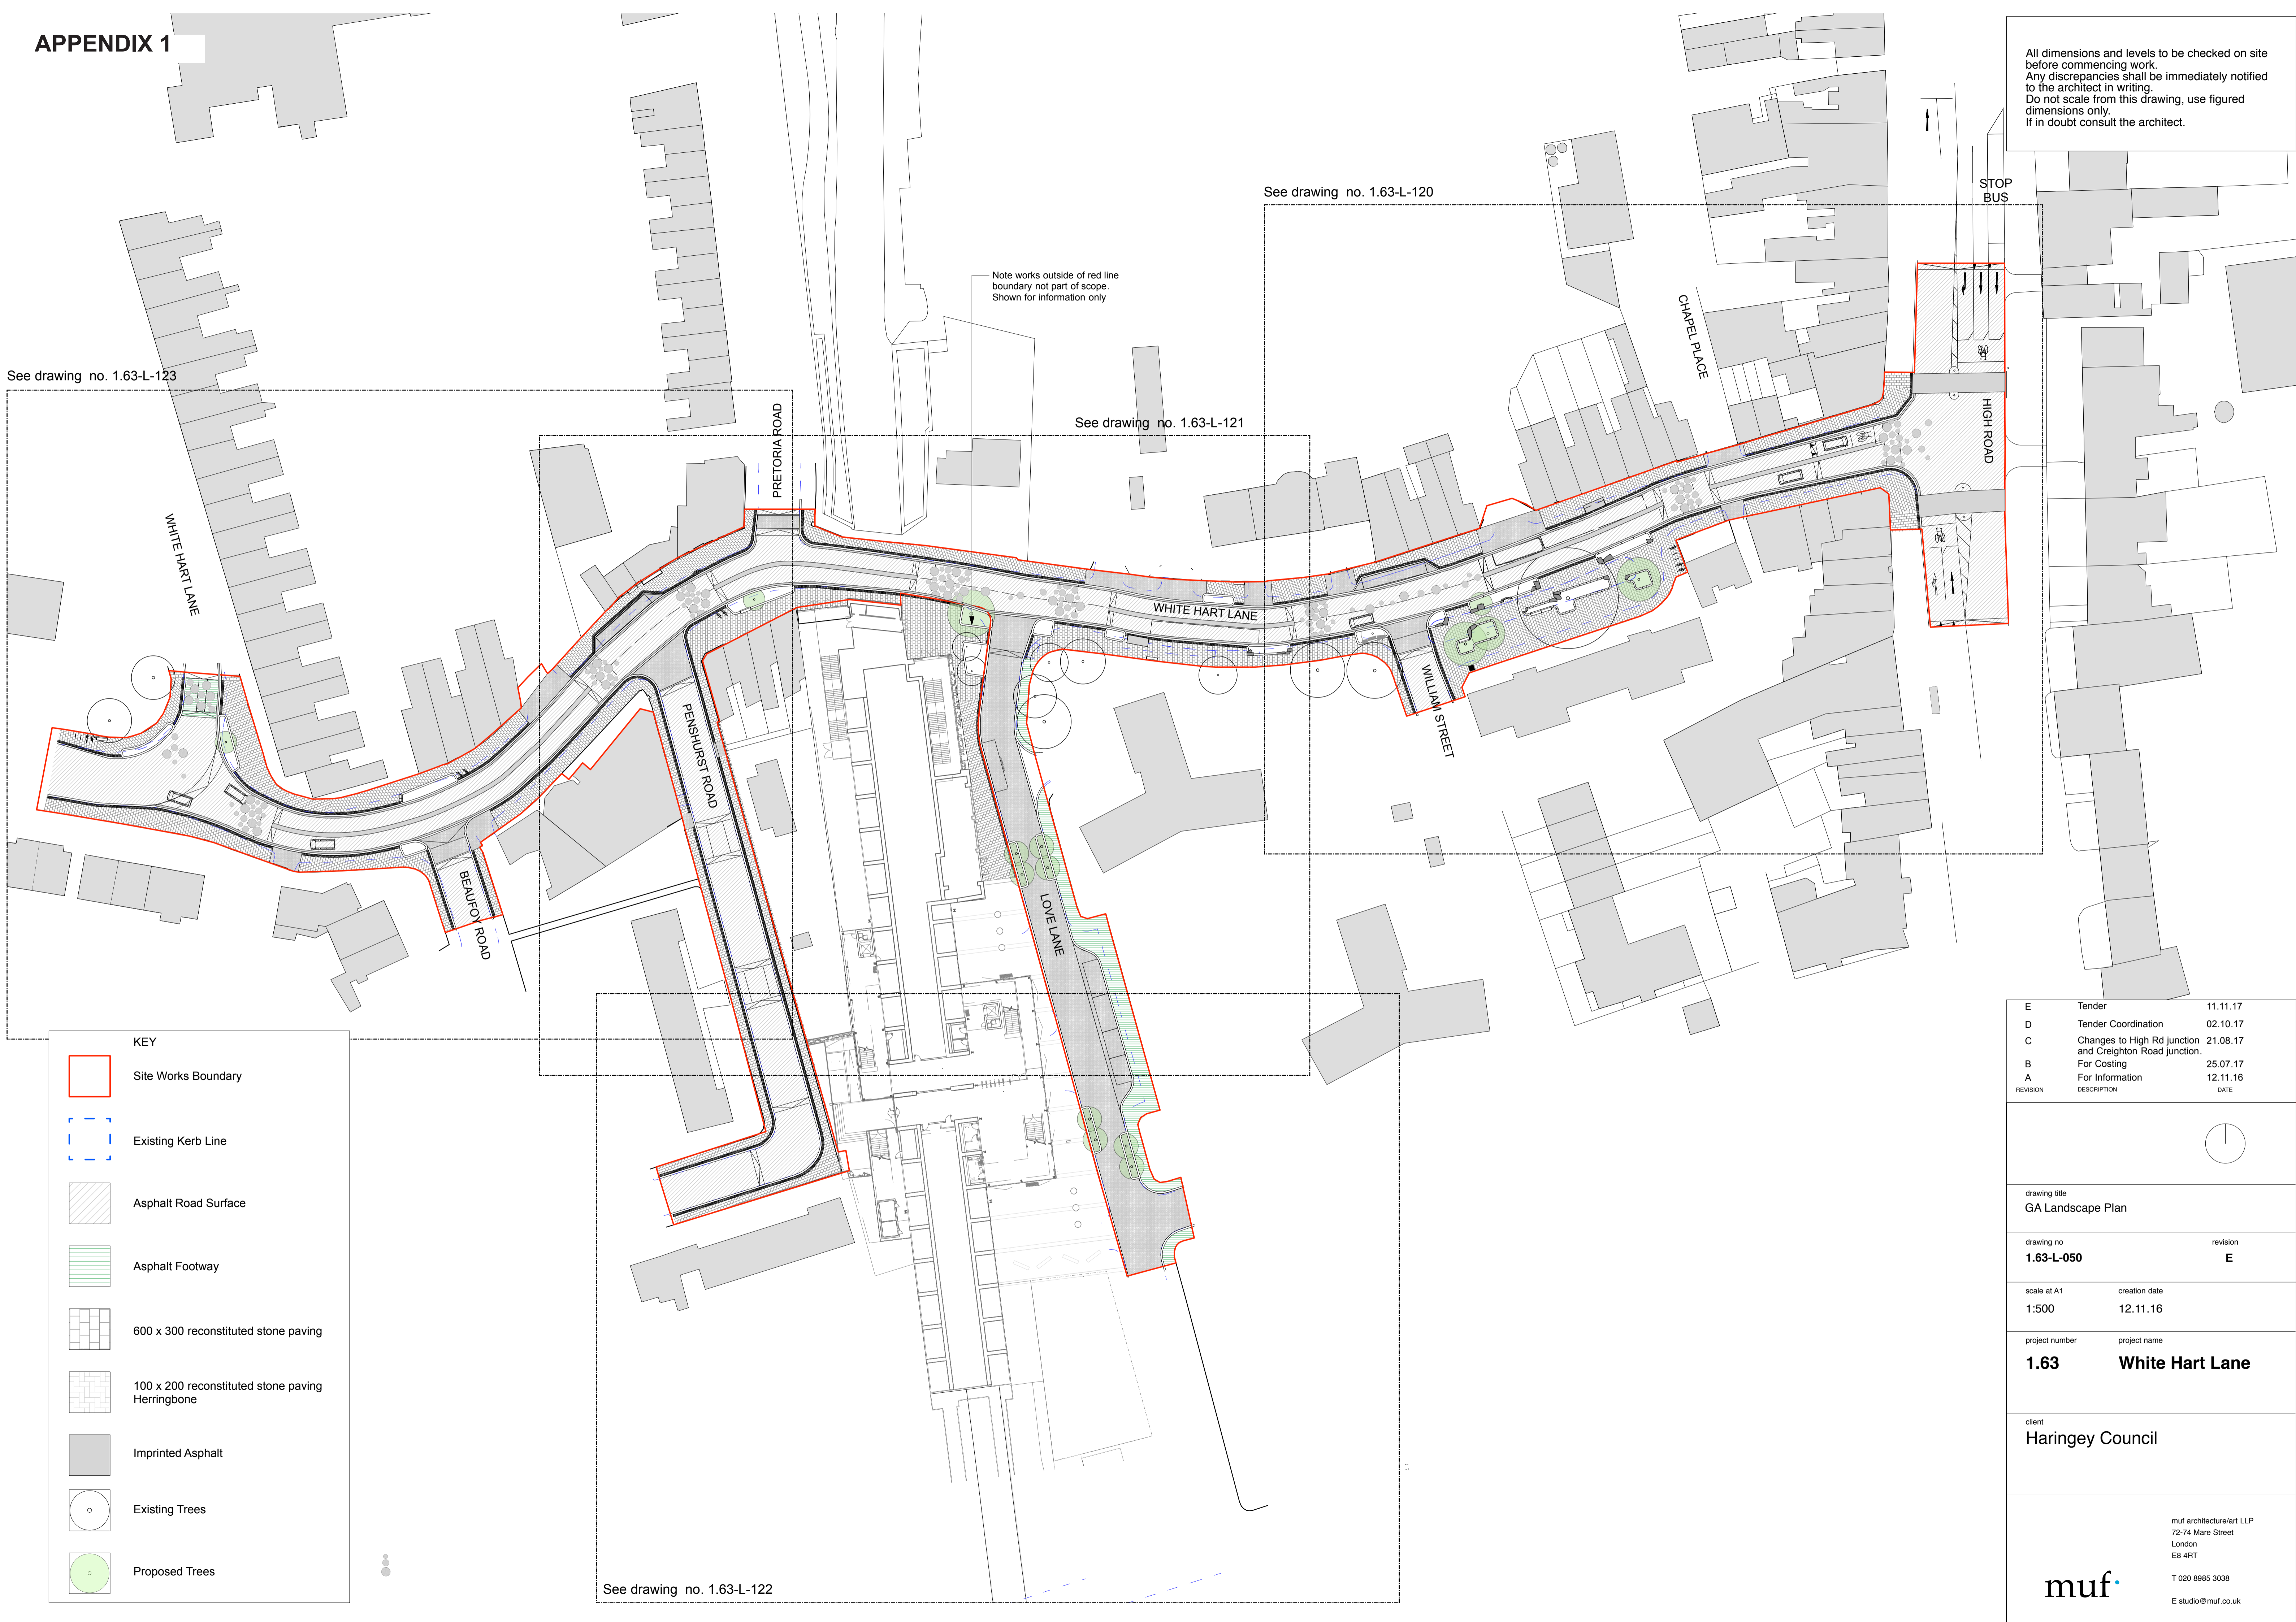

Note works outside of red line boundary not part of scope. Shown for information only

See drawing no. 1.63-L-120

See drawing no. 1.63-L-121

See drawing no. 1.63-L-123

See drawing no. 1.63-L-122

KEY	
	Site Works Boundary
	Existing Kerb Line
	Asphalt Road Surface
	Asphalt Footway
	600 x 300 reconstituted stone paving
	100 x 200 reconstituted stone paving Herringbone
	Imprinted Asphalt
	Existing Trees
	Proposed Trees

REVISION	DESCRIPTION	DATE
E	Tender	11.11.17
D	Tender Coordination	02.10.17
C	Changes to High Rd junction and Creighton Road junction.	21.08.17
B	For Costing	25.07.17
A	For Information	12.11.16

drawing title	GA Landscape Plan
drawing no	1.63-L-050
revision	E
scale at A1	1:500
creation date	12.11.16
project number	1.63
project name	White Hart Lane
client	Haringey Council