


MAP REFERRED TO IN THE LONDON BOROUGH OF HARINGEY (NORTHOLT AND TANGMERE)
COMPULSORY PURCHASE ORDER 2020

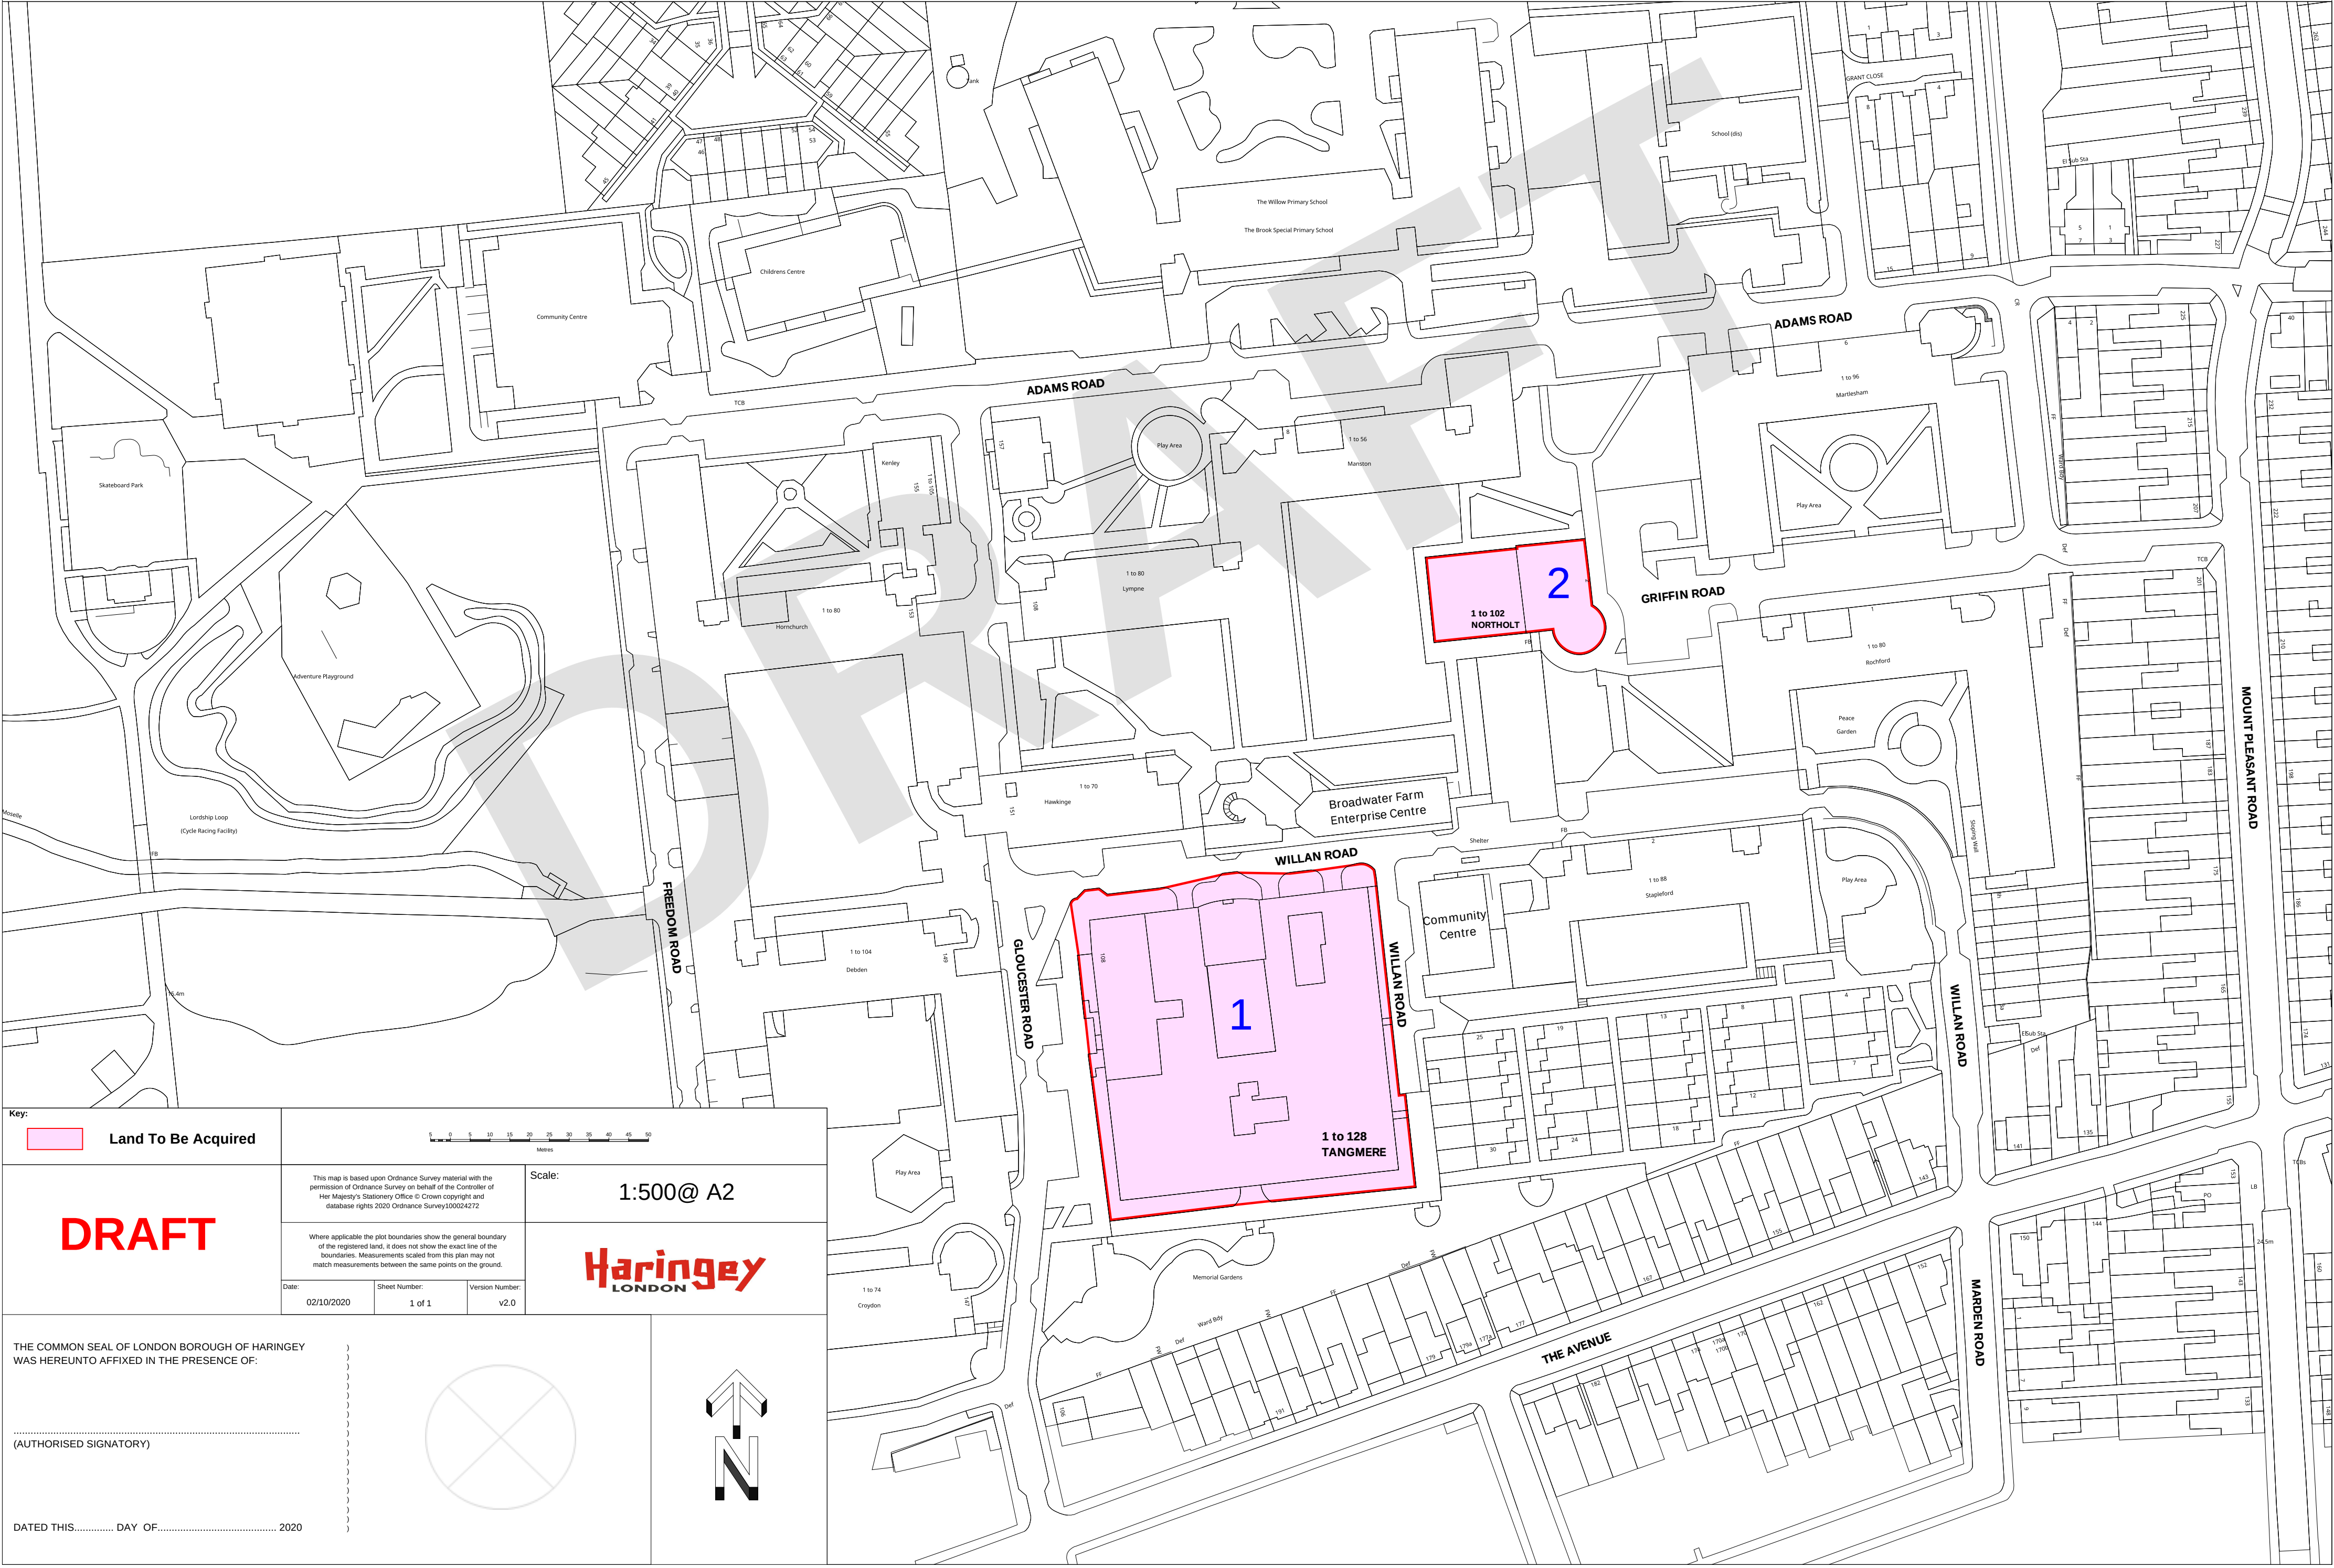

Key:

Land To Be Acquired

0 5 10 15 20 25 30 35 40 45 50

Metres

This map is based upon Ordnance Survey material with the permission of Ordnance Survey on behalf of the Controller of Her Majesty's Stationery Office © Crown copyright and database rights 2020 Ordnance Survey100024272

Scale:

1:500@ A2

Where applicable the plot boundaries show the general boundary of the registered land, it does not show the exact line of the boundaries. Measurements scaled from this plan may not match measurements between the same points on the ground.

Date: 02/10/2020

Sheet Number: 1 of 1

Version Number: V2.0

DRAFT

Haringey
LONDON

THE COMMON SEAL OF LONDON BOROUGH OF HARINGEY WAS HEREUNTO AFFIXED IN THE PRESENCE OF:

.....

(AUTHORISED SIGNATORY)

DATED THIS..... DAY OF..... 2020