


**Appendix 1 – Plans of land recommended for inclusion into the housing delivery programme**

**505 Archway Road**

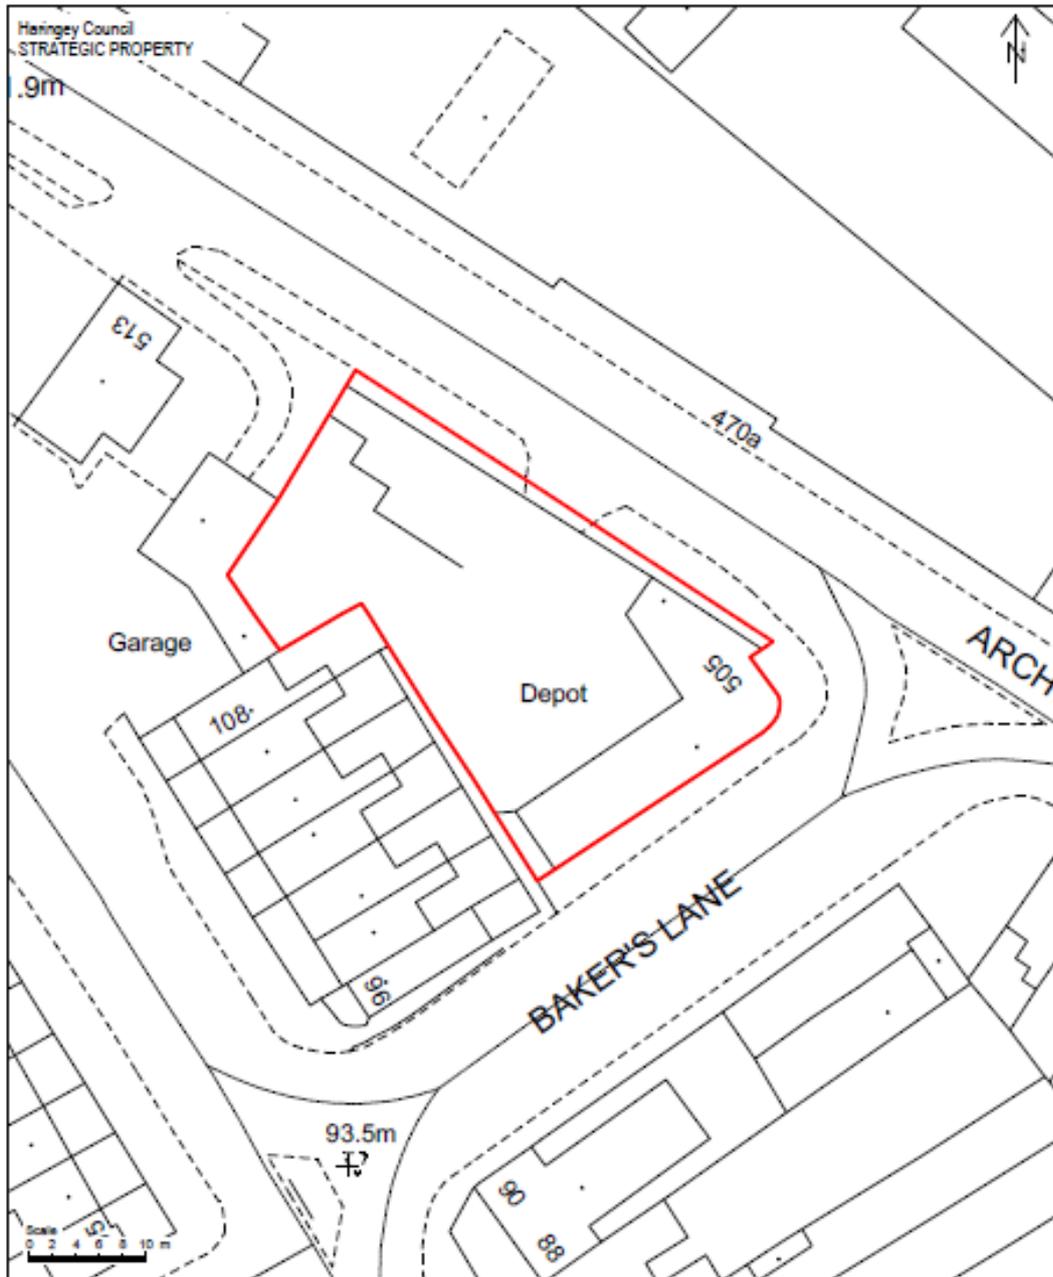

This product includes mapping data licensed from Ordnance Survey with the permission of the Controller of Her Majesty's Stationary Office Crown Copyright 2020 OS. All rights reserved. Licence no. 100019198

505-511  
ARCHWAY ROAD,  
LONDON  
N6 4HX

Edged red - Boundary of Site

Title no. : FHO NGL333193


Overlay : Hss - Misc

Scale 1:500

Plan produced by Sean Purcell on 11/08/2020

Drawing No. BVES A4 Misc

# Norman Close

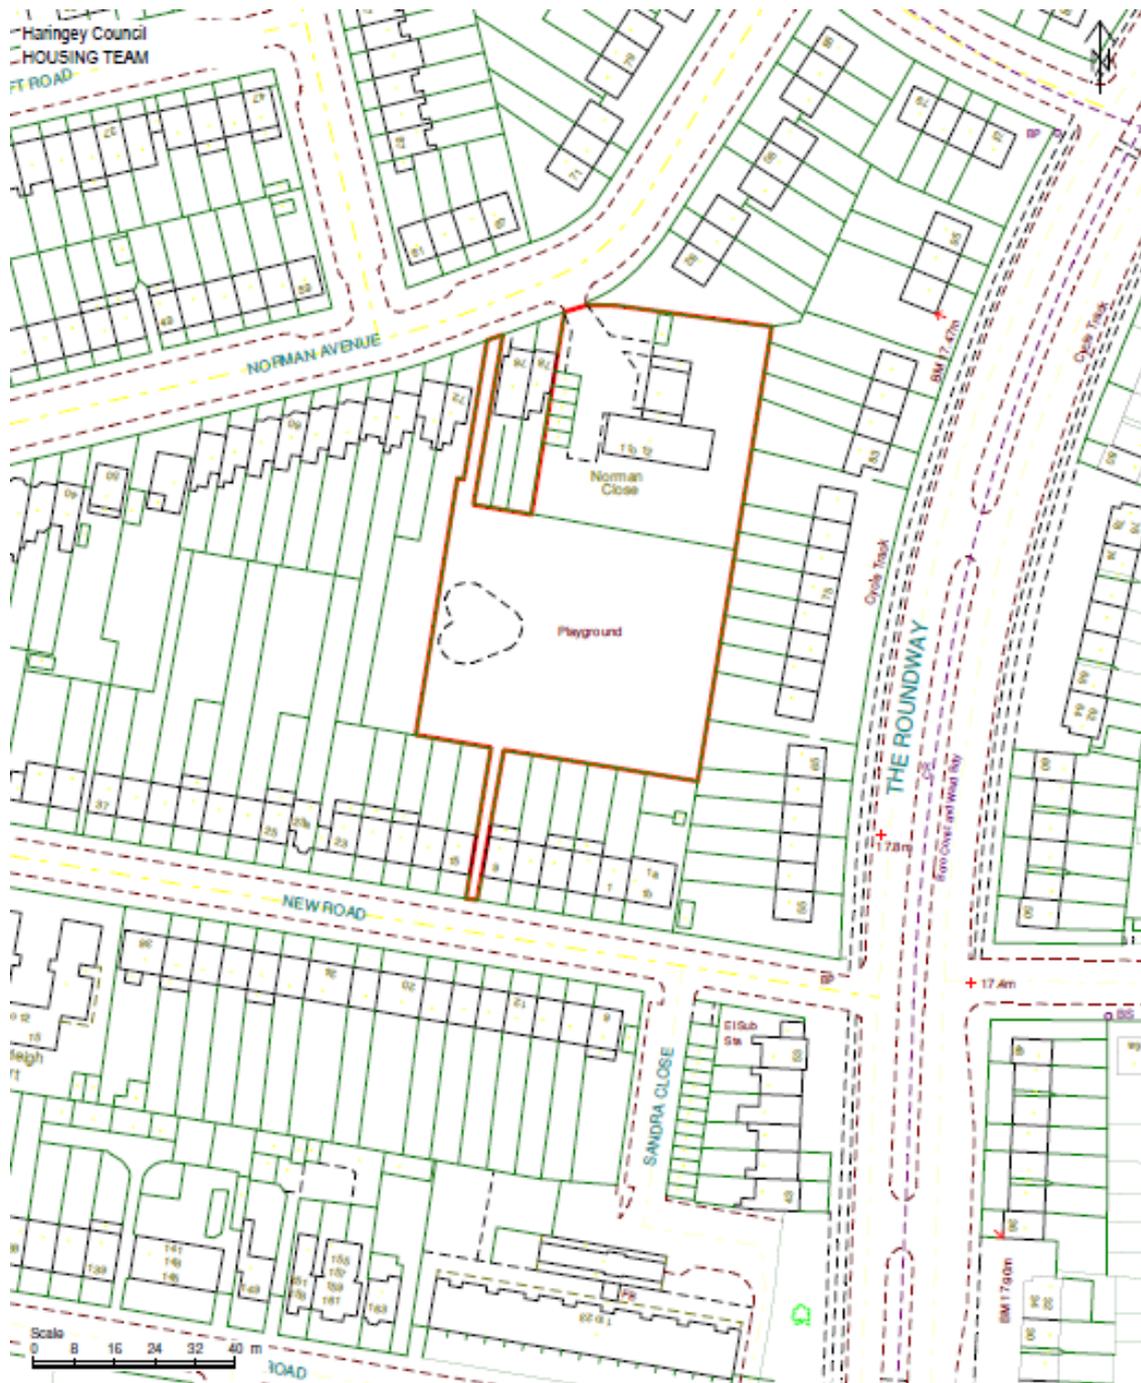

This product includes mapping data licensed from Ordnance Survey with the permission of the Controller of Her Majesty's Stationery Office Crown Copyright 2019 LSPI. All rights reserved. Licence no. 100019199

Property & Land  
 Norman Close  
 Norman Avenue  
 London  
 N22

Red Line - Site boundary

Ward: Woodside  
 Overlay: HSC - Misc

Deed Packet No:  
 Title No:

Plan produced by Shannon Francis on 13/02/2020

Area: 0.4648 ha  
 Scale 1:1250  
 Drawing No. BVES A4 Misc

## 251 Lordship Lane



This product includes mapping data licensed from Ordnance Survey with the permission of the Controller of Her Majesty's Stationery Office Crown Copyright 2019 L91. All rights reserved. Licence no. 100019199

HH Depot  
251 Lordship Lane  
Tottenham  
London  
N17 6AA

Red Line - Site Boundary  
Portfolio - HRA

Deed packet no. :

Title no. : AGL 202580 & AGL447483

Ward: West Green

Area: 0.3451 ha

Overlay: HSC - Misc

Scale 1:1000

Plan produced by Shannon Francis on 02/09/2020

Drawing No. BVES A4