


Appendix 2

Plans of Properties

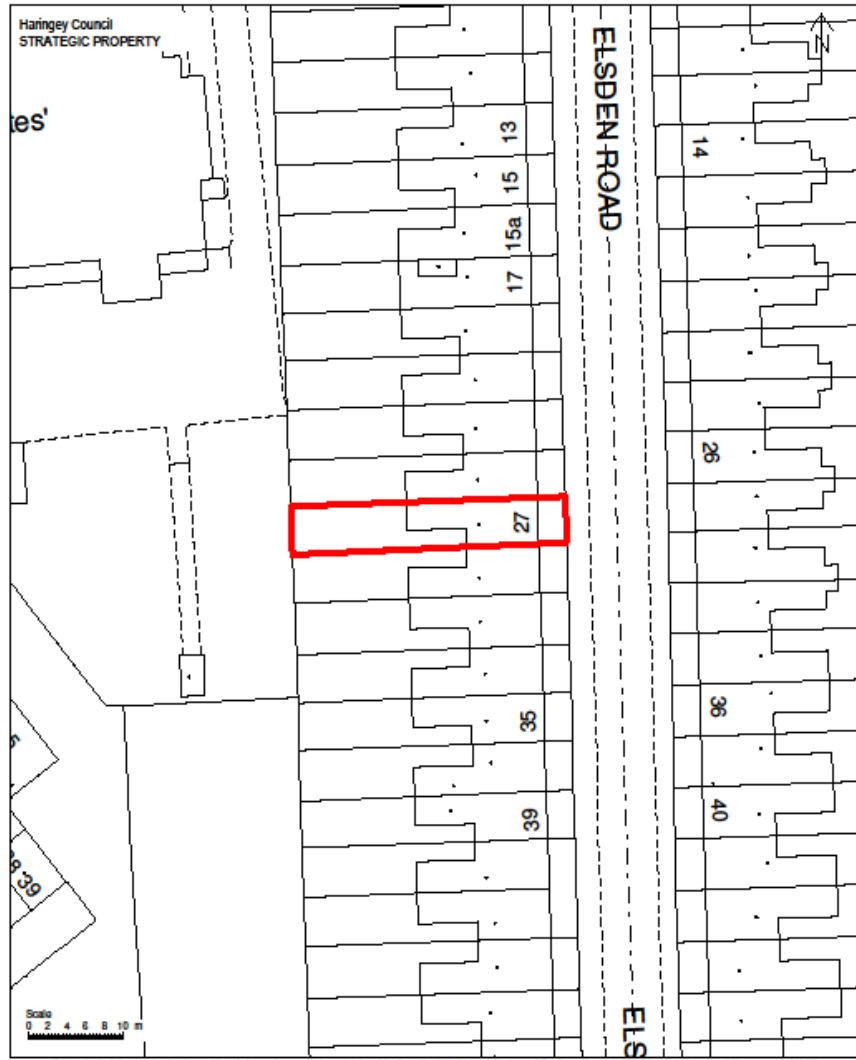

27 Elsdon Road N17

27 ELSDEN ROAD,
LONDON
N17 6RY

Red line - CPO boundary


LR title no. : FHO P120589

Overlay : Hss - Misc

Plan produced by Sean Purcell on 23/09/2022

Scale 1:500

Drawing No. BVES A4 2993f

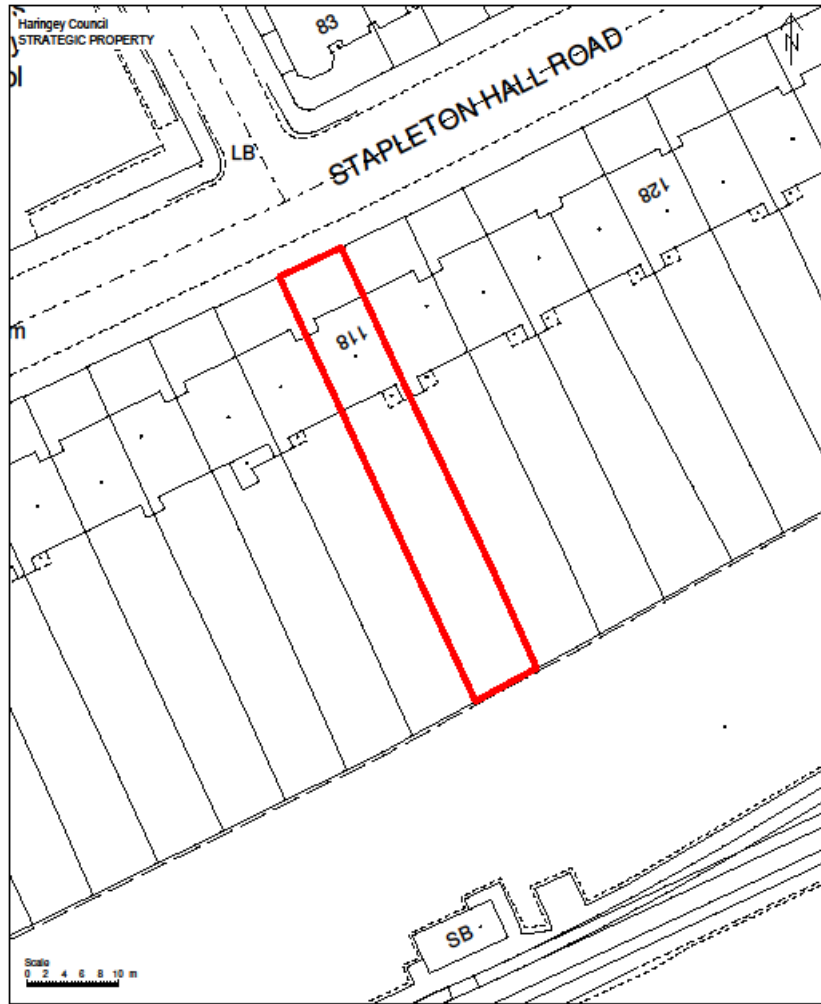

118 Stapleton Hall Road N4

118 STAPLETON HALL ROAD,
LONDON
N4 4QA

Red line - CPO boundary


LR title no. : FHO MX334622

Overlay : Hts - Misc

Plan produced by Sean Puncell on 23/09/2022

Scale 1:500

Drawing No. BVES A4 2993e

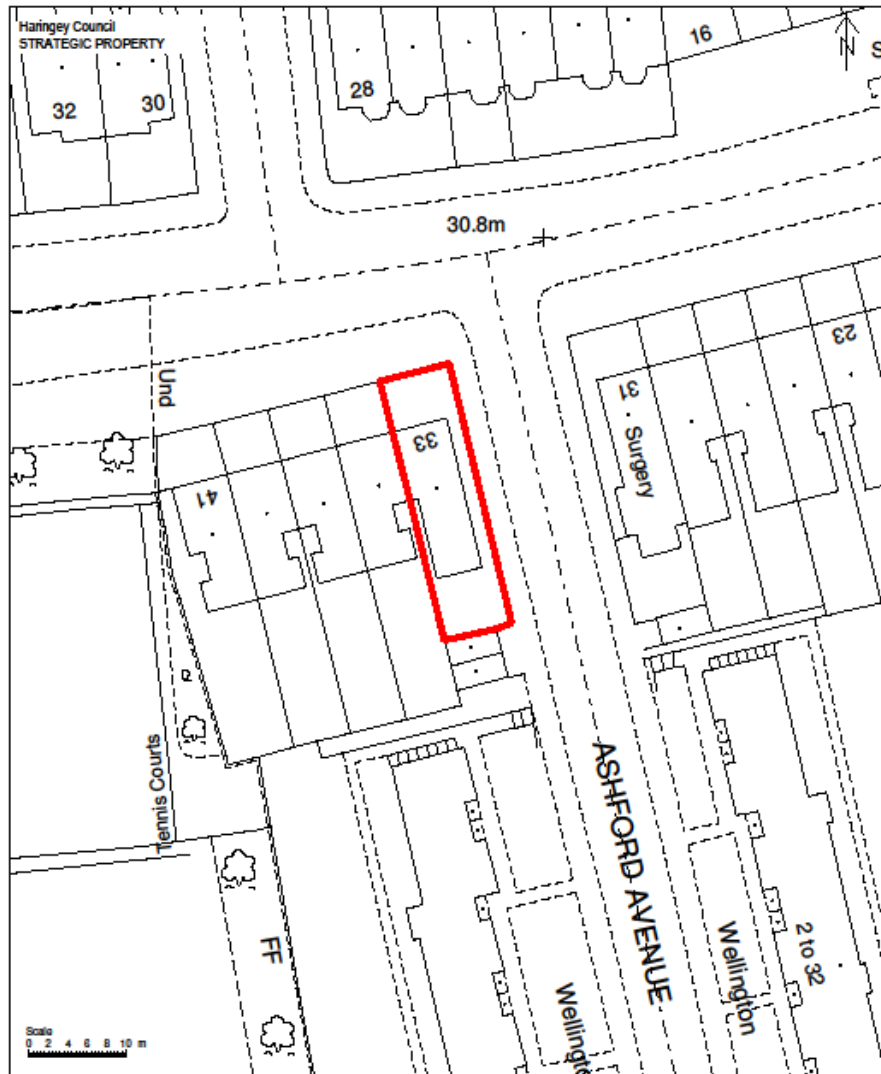

First Floor Flat 33 Priory Road N8

33 PRIORY ROAD (First Floor)
LONDON
N8 8LP


Red line - CPO boundary

LR title no. : LHO NGL345038

Overlay : Hss - Misc

Plan produced by Sean Purcell on 23/09/2022

Scale 1:500
Drawing No. BVES A4 2993b

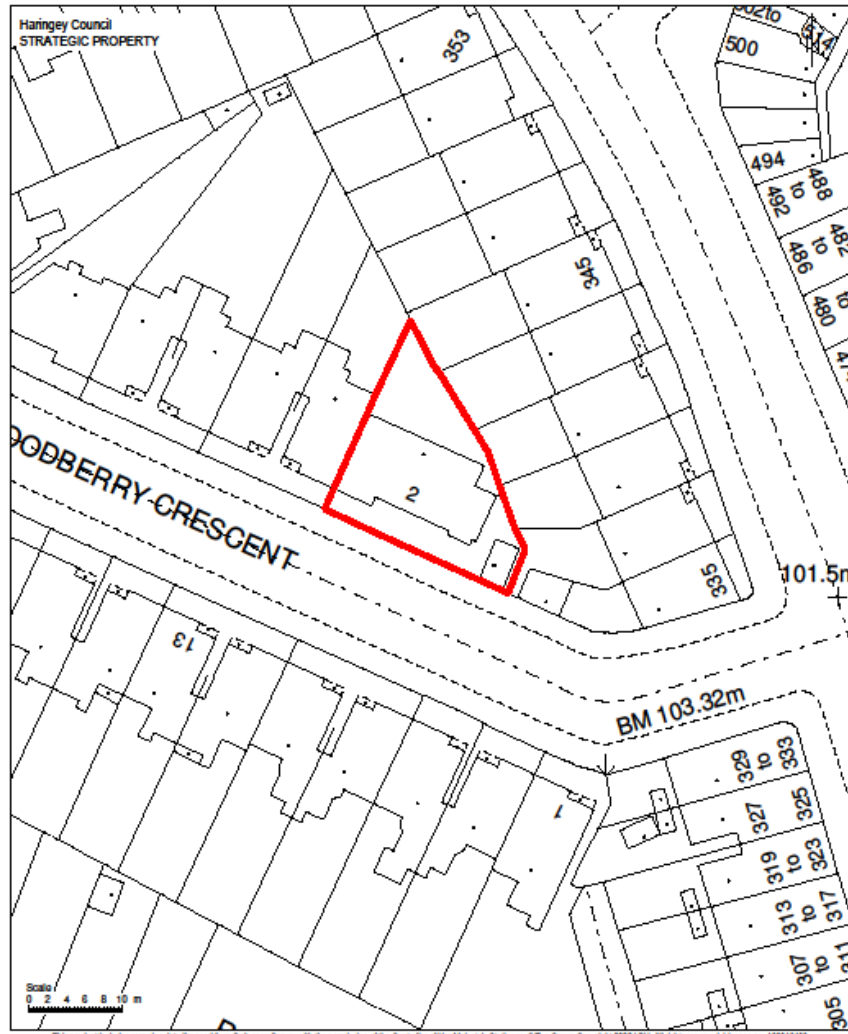

2 WOODBERRY CRESCENT,
LONDON
N10 1PH

Red line - CPO boundary

LR title no. : FHO MX141662

Overlay : Hss - Misc

Plan produced by Sean Puxell on 23/09/2022

Scale 1:500
Drawing No. BVES A4 2993d

2 Woodberry Crescent N10