
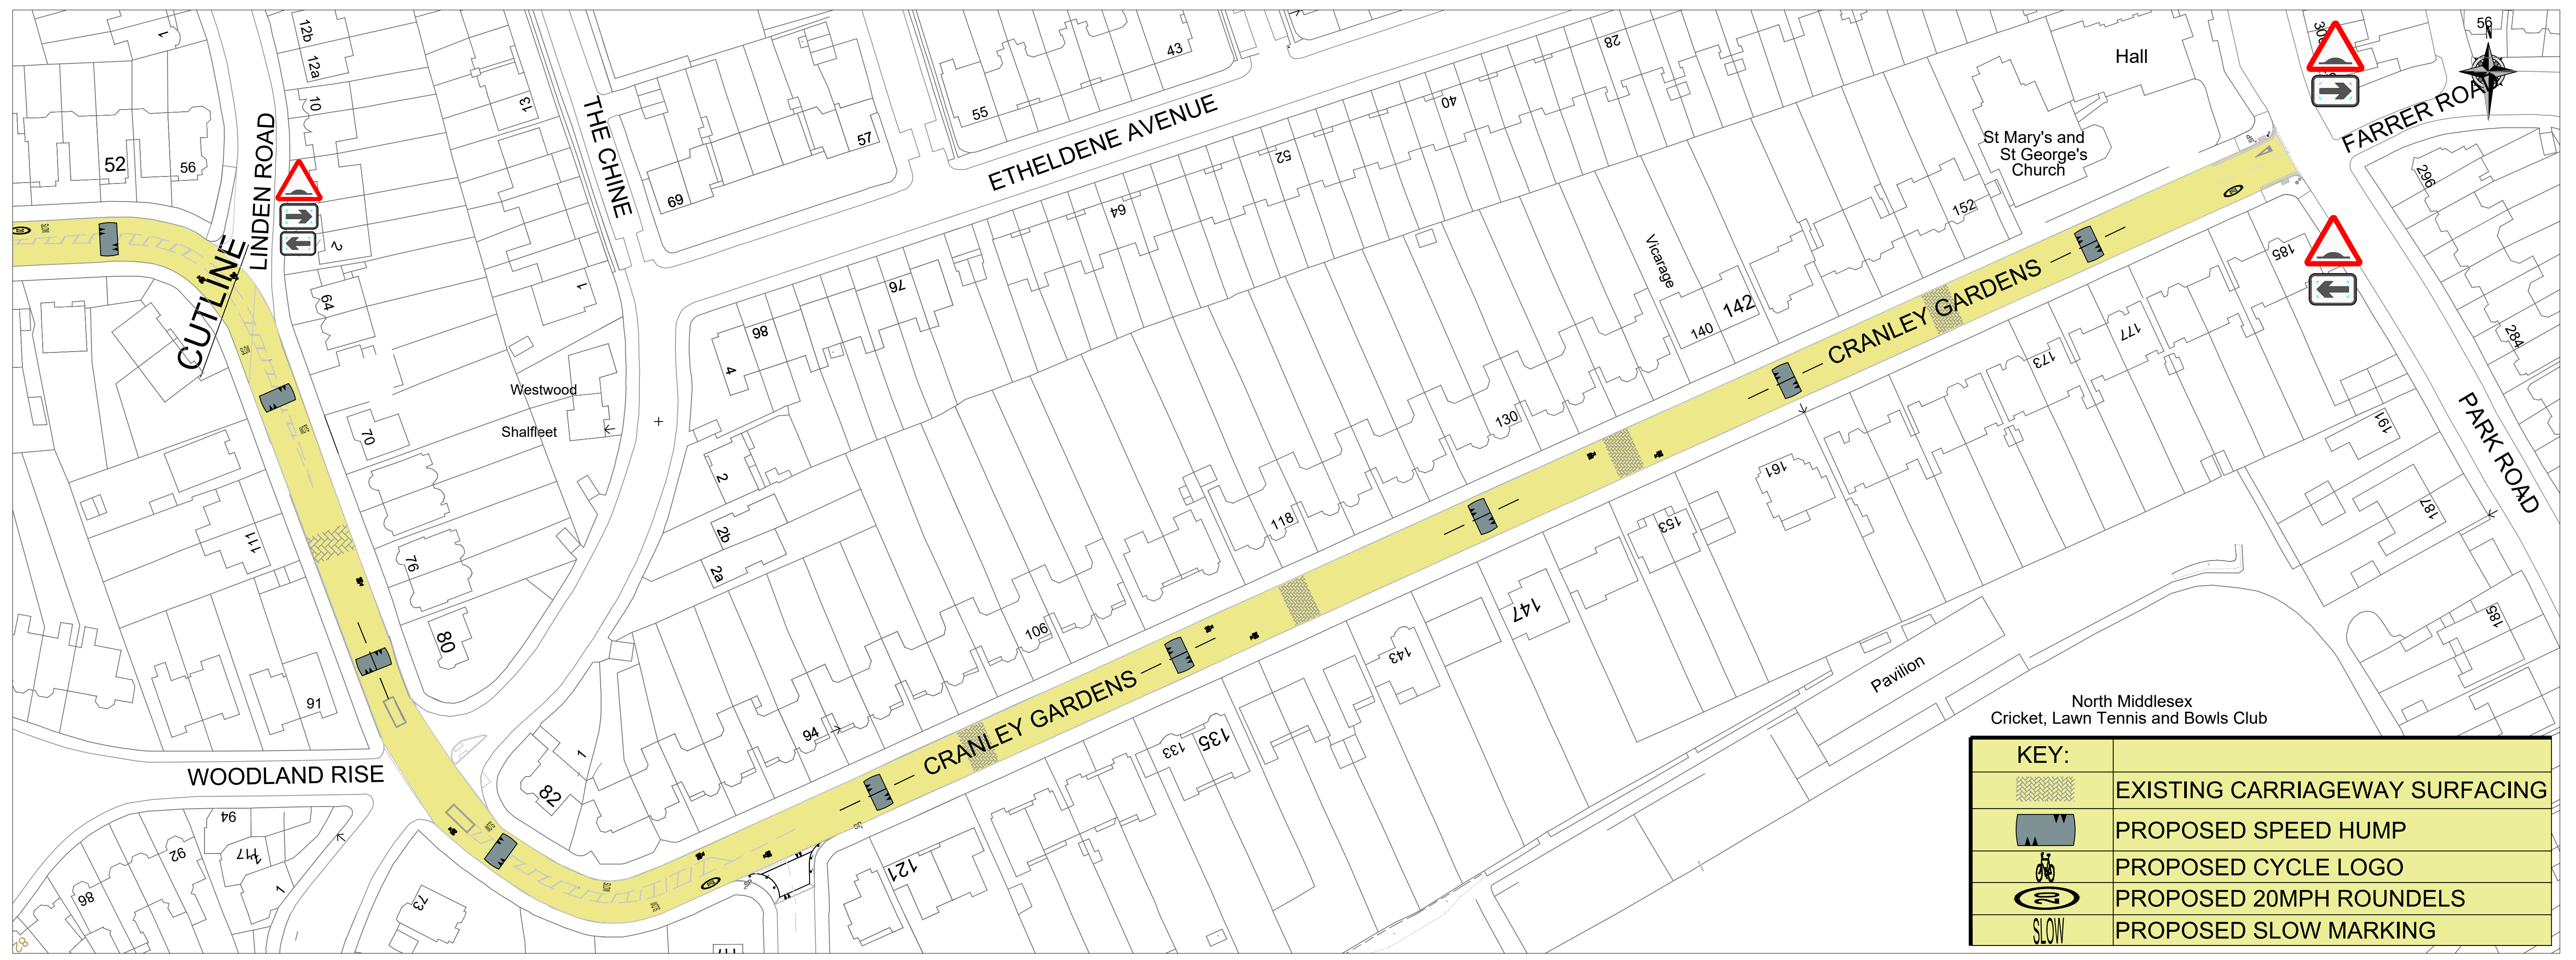


PROPOSED ROAD SAFETY IMPROVEMENTS ON **CRANLEY GARDENS, N10.**

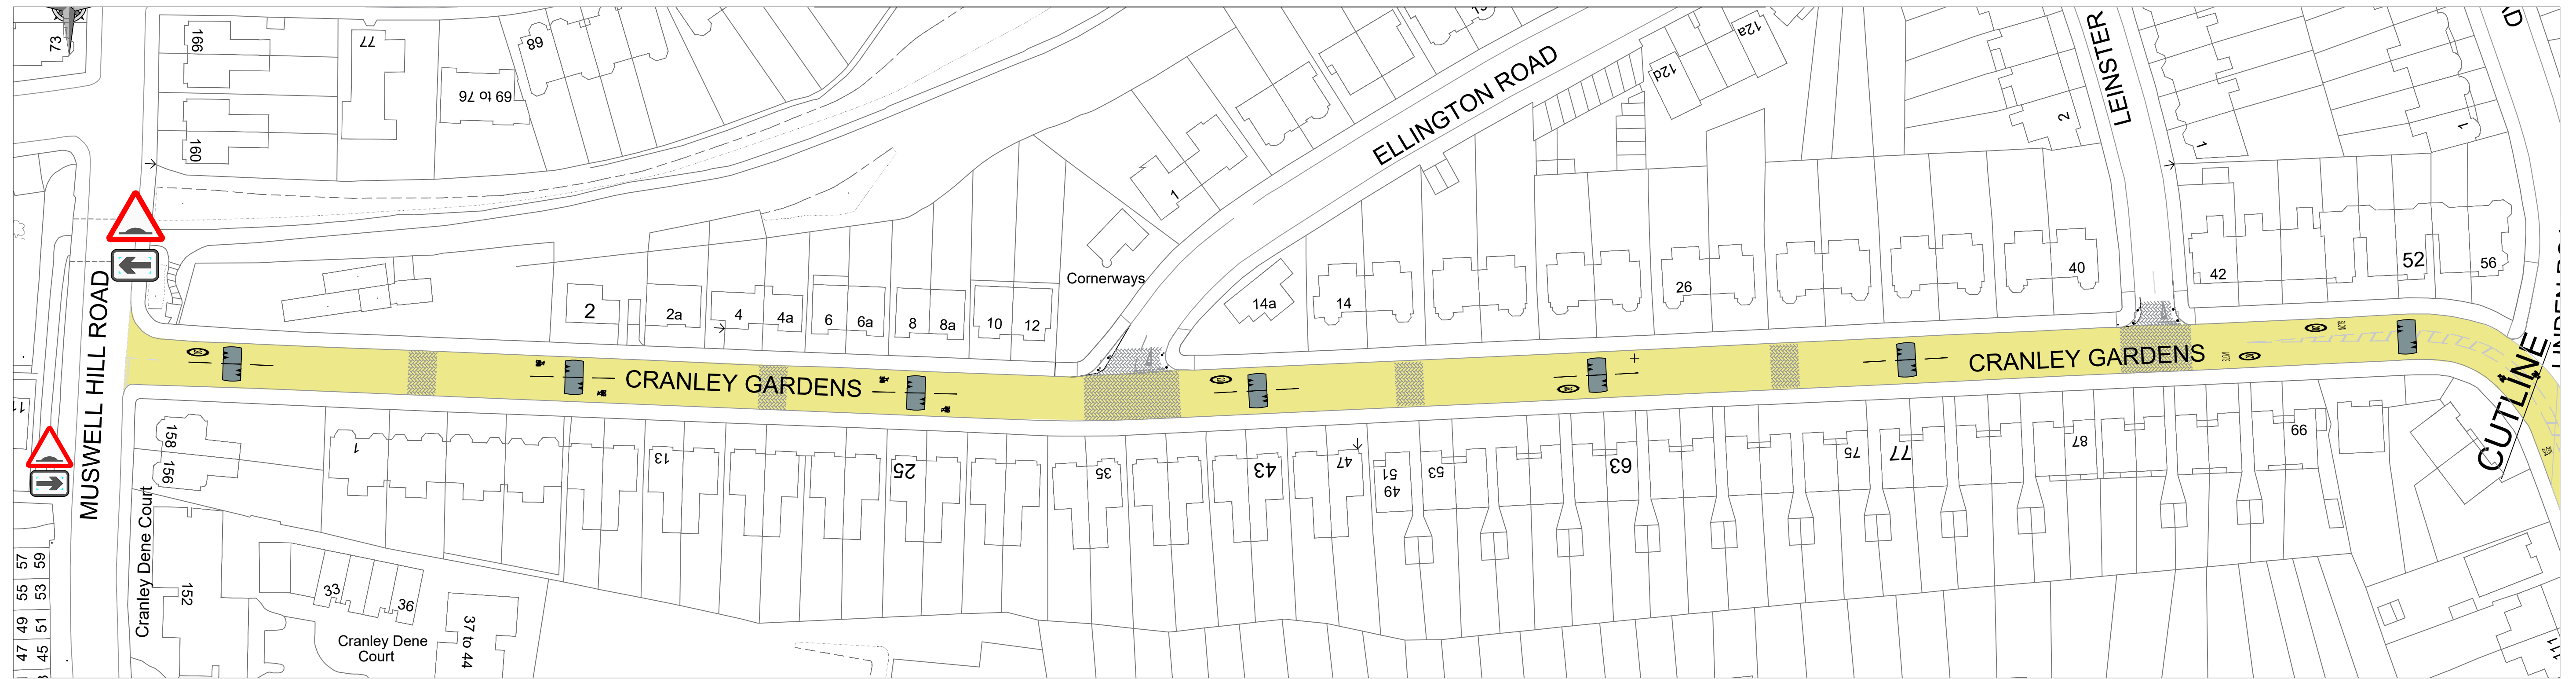

North Middlesex
Cricket, Lawn Tennis and Bowls Club

KEY:	
	EXISTING CARRIAGEWAY SURFACING
	PROPOSED SPEED HUMP
	PROPOSED CYCLE LOGO
	PROPOSED 20MPH ROUNDELS
	PROPOSED SLOW MARKING