


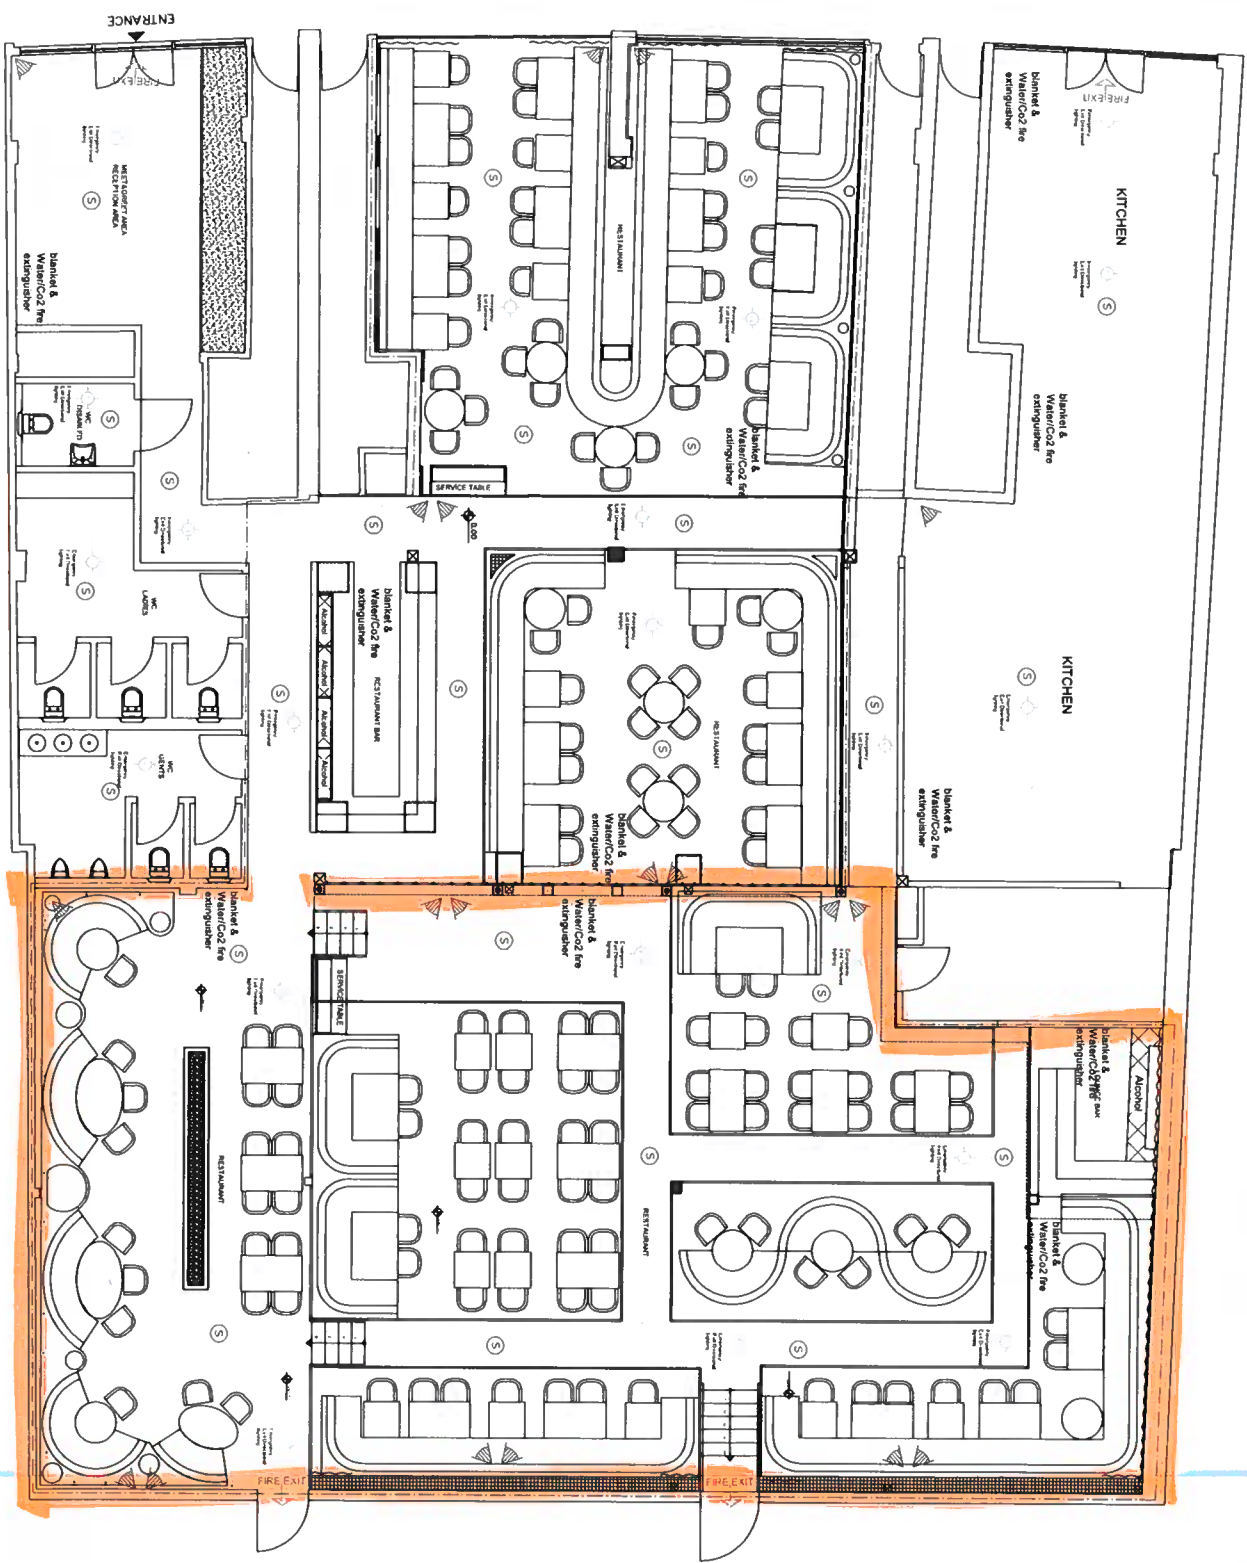

Premises License Plan