

Notes:

Comments as Noted


B

28-Feb-23

make



 All dimensions given in millimetres unless otherwise stated.
 Design to be checked and agreed prior to fabrication.

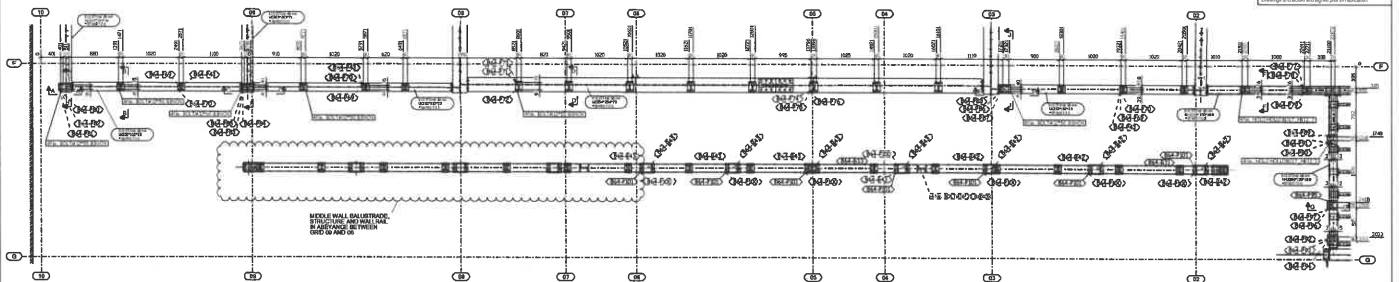

MIDDLE HALL BALUSTRADE
STRUCTURAL AND WALL LINE
AS SHOWN ON

Edwards samples being
taken from beams

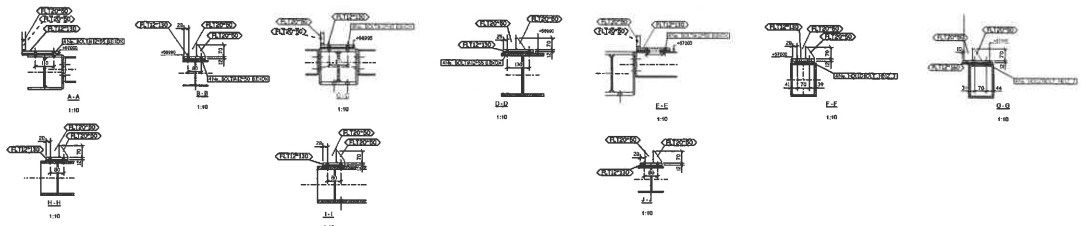



CONSTRUCTION
 Ardmore
 CONSTRUCTION LTD.



Re-Submit
C
28-Feb-23
make


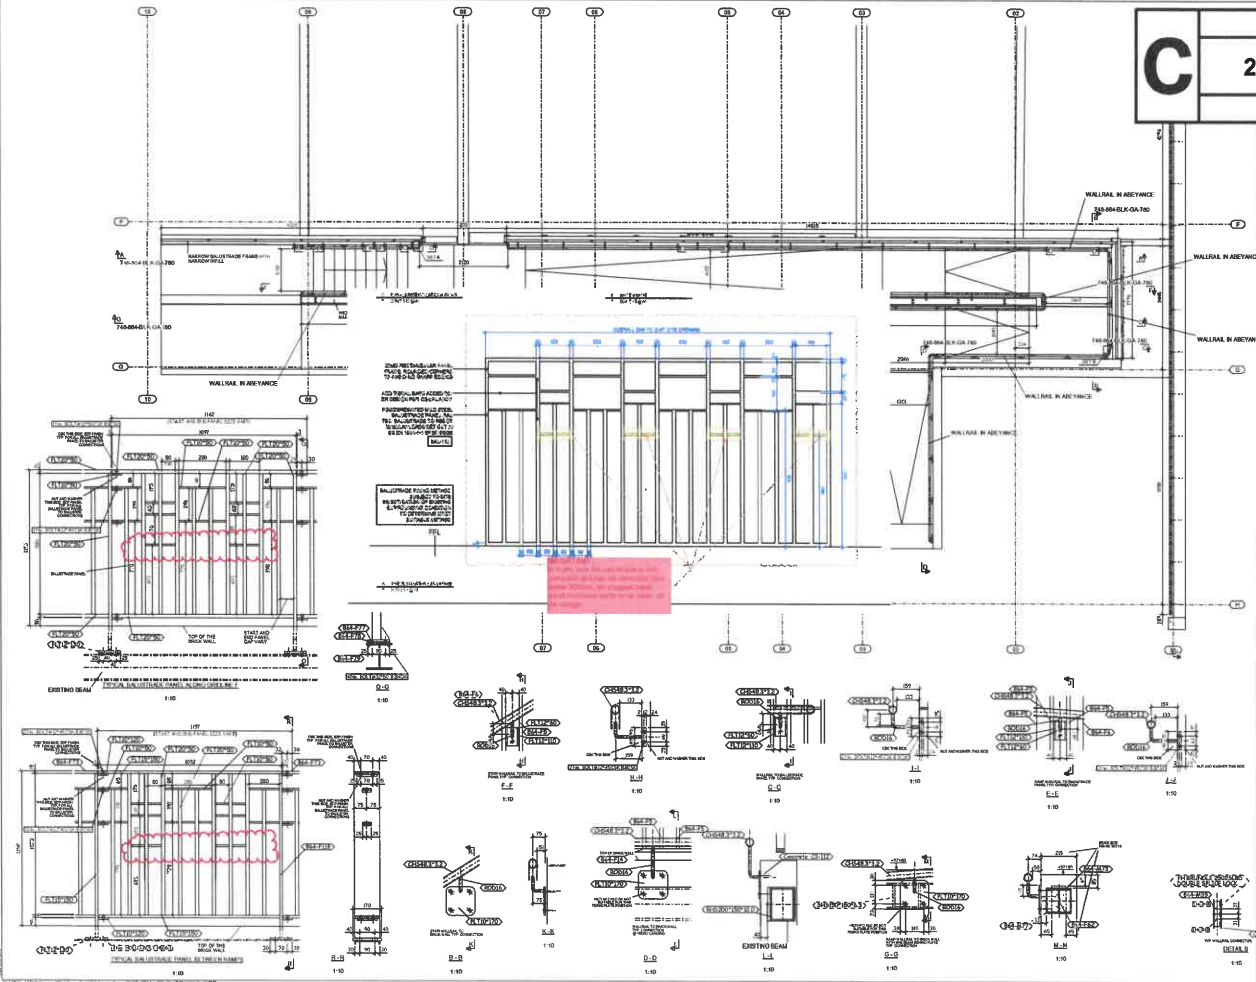



CONSTRUCTION
 Ardmore
 CONSTRUCTION LTD.

88 Paddington
 CONSTRUCTION LTD.

PROJECT: ARDMORE
 CONTRACT TITLE: TOWN HALL ROOF BALLUSTRADE
 DRAWING TITLE: TOWN HALL ROOF BALLUSTRADE PLAN VIEW AND TYP. DETAILS
 ARCHITECT: RGS


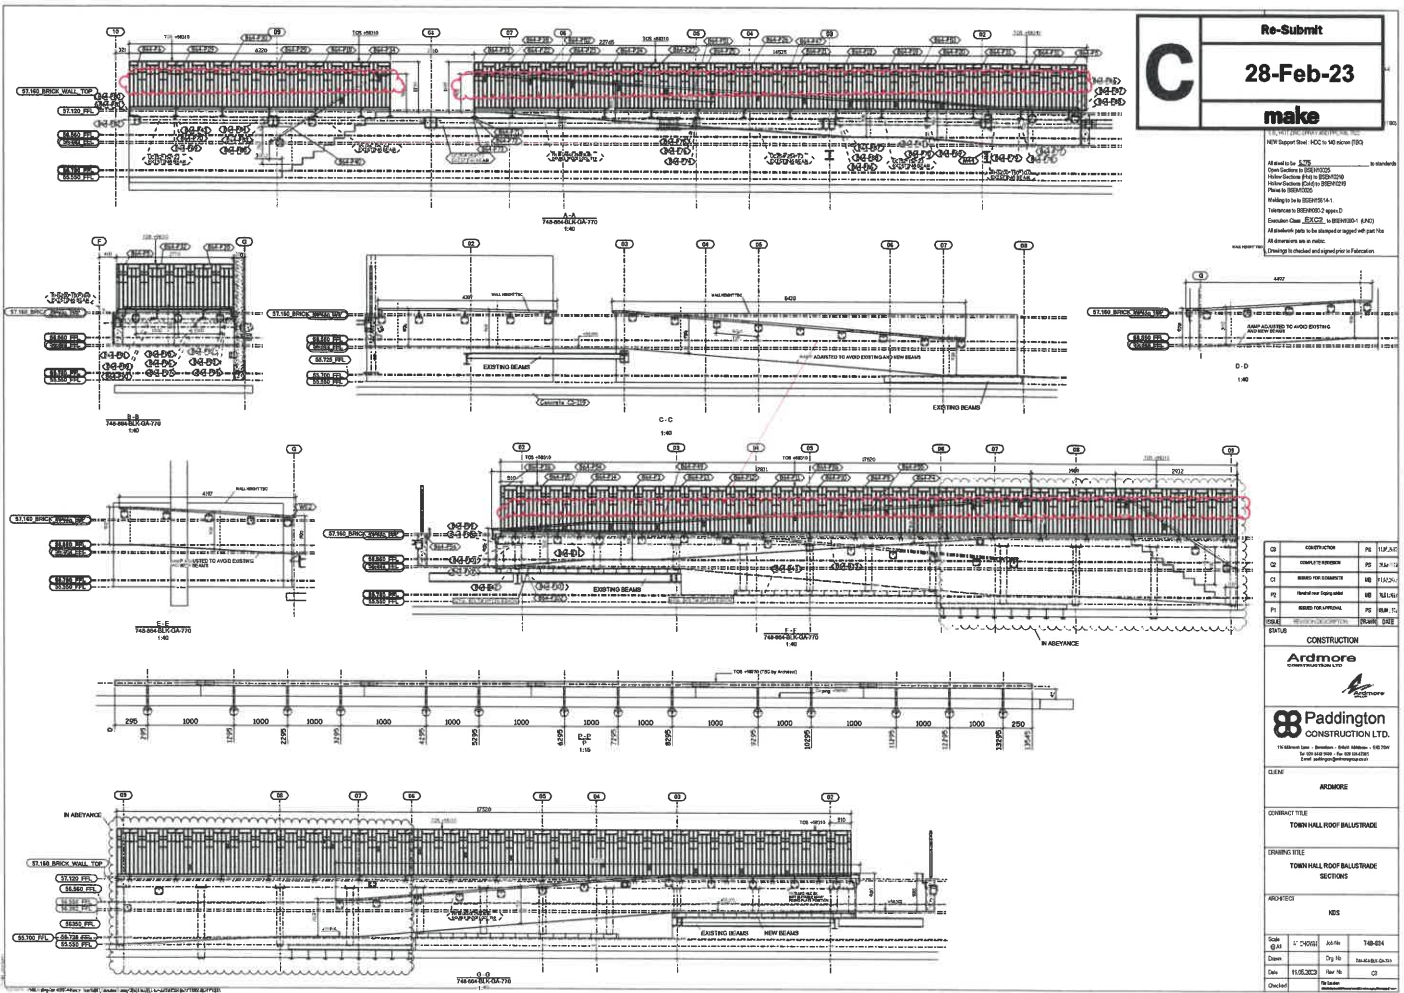

Re-Submit
C
28-Feb-23
make



CONSTRUCTION
 Ardmore
 CONSTRUCTION LTD.
 88 Paddington
 CONSTRUCTION LTD.

CLIENT	ARDMORE
CONTRACT TITLE	TOWN HALL ROOF BALUSTRADE
CONTRACT VALUE	TOWN HALL ROOF BALUSTRADE SECTIONS
