

Appendix 5 – Images of the site and proposed scheme




The site – frontages on to High Road and Percival Court




Existing High Road frontage



Existing Percival Court frontage

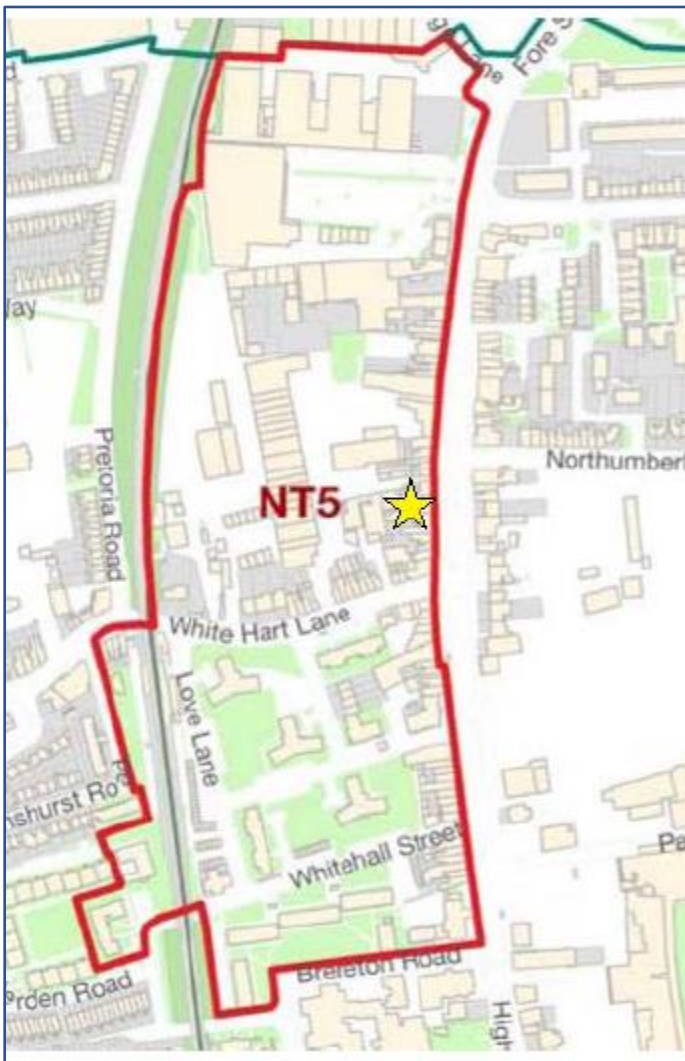


Site Allocation NT5 (site identified by★) and site in High Road West Masterplan Framework Area

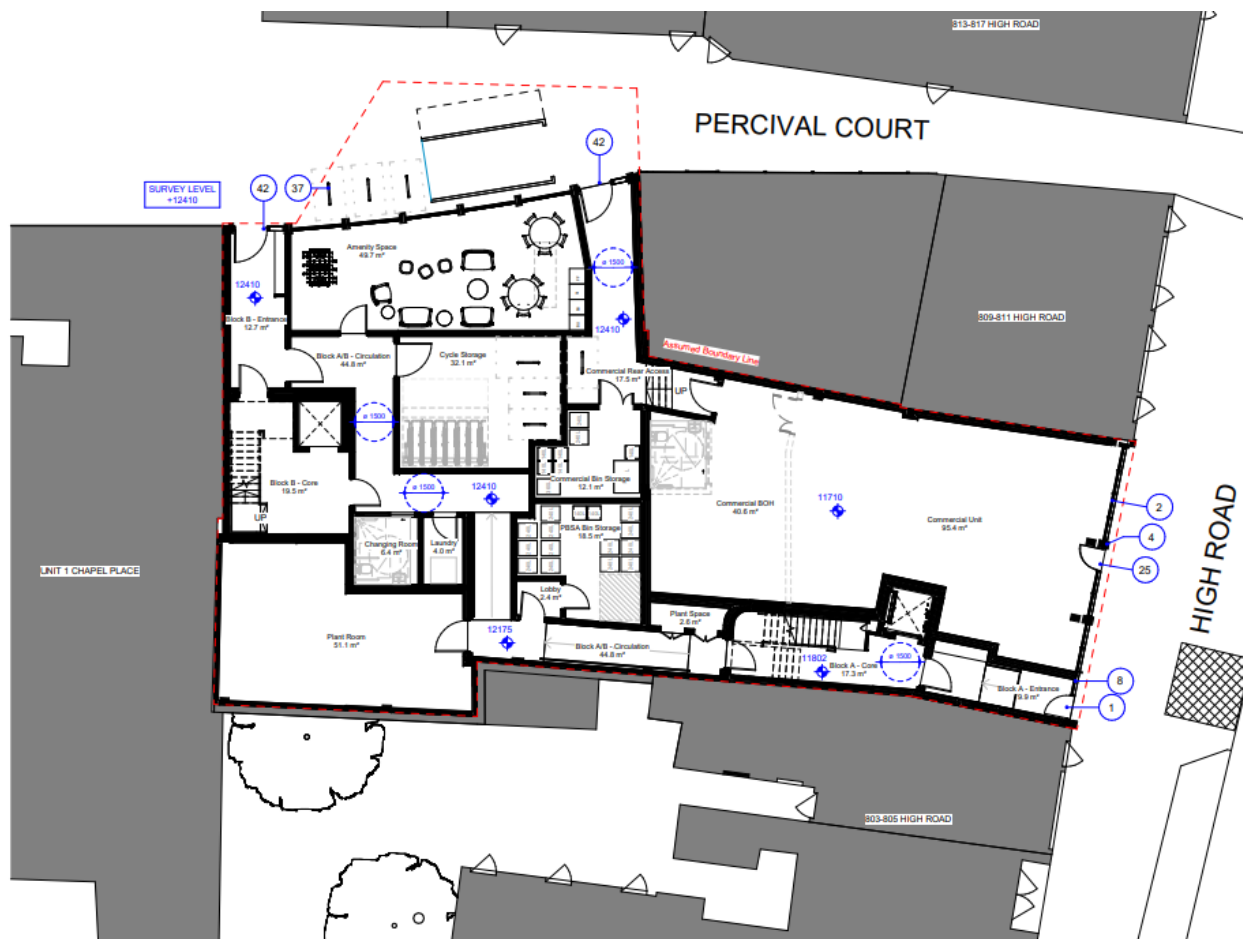


Proposed ground floor plan




Proposed 1st floor plan

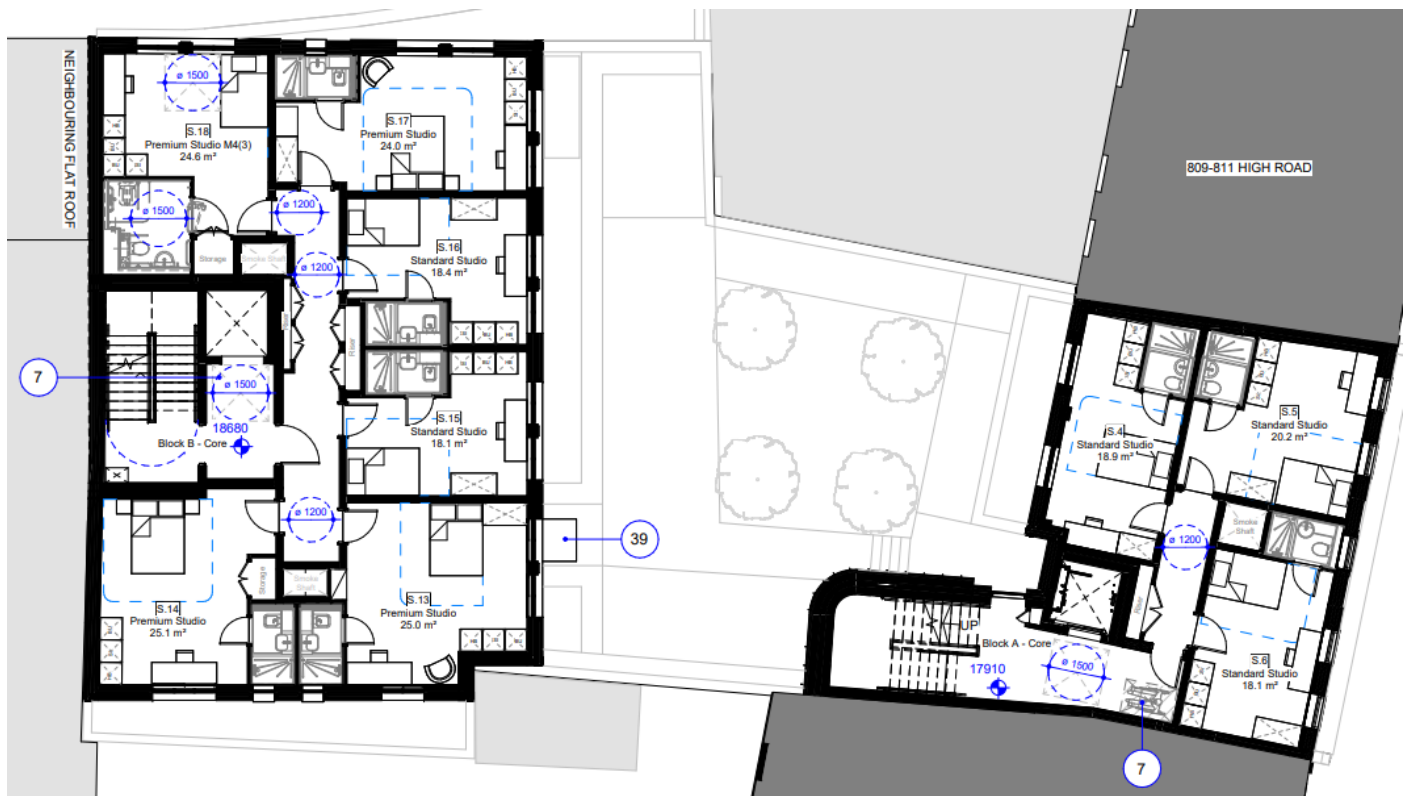


Proposed 2nd floor plan

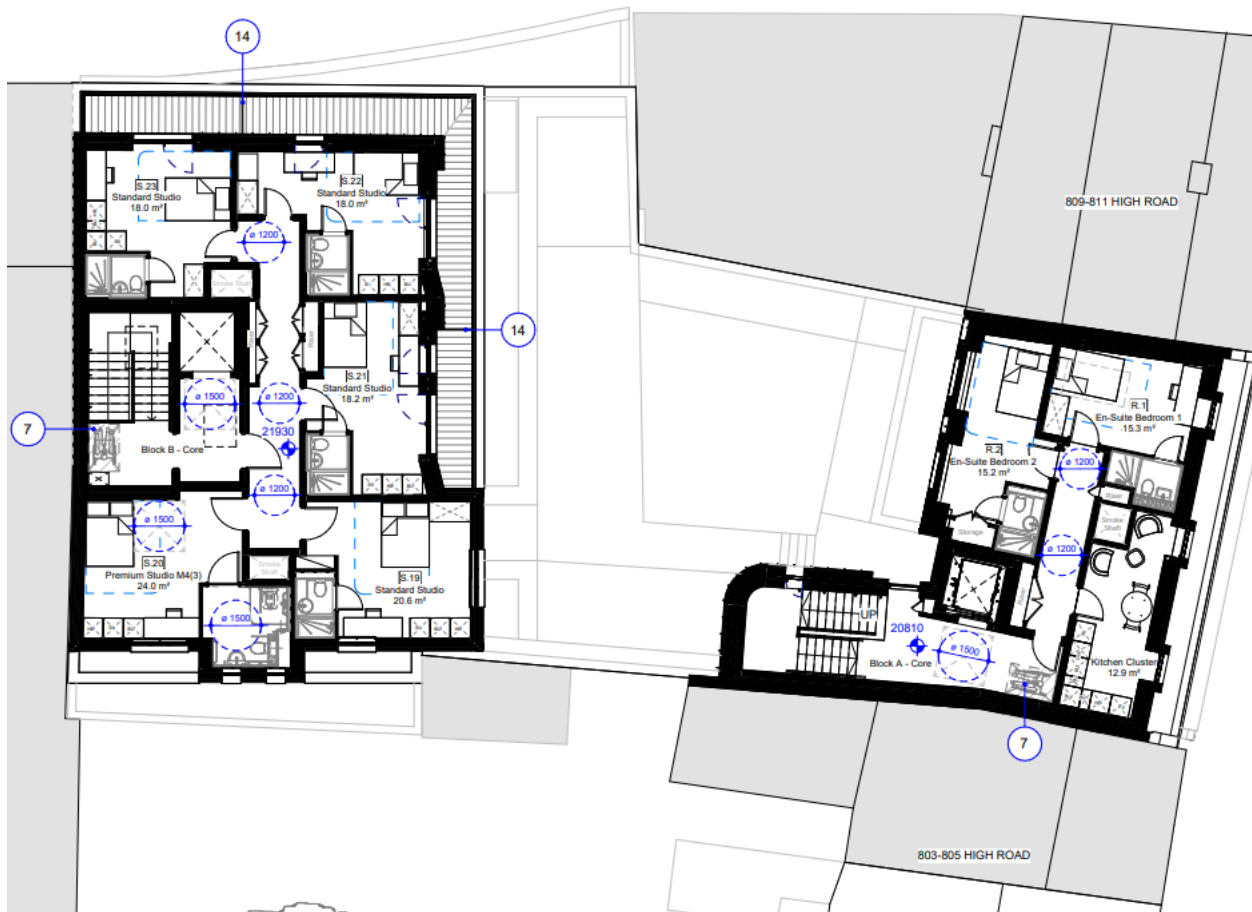


Proposed 3rd floor plan

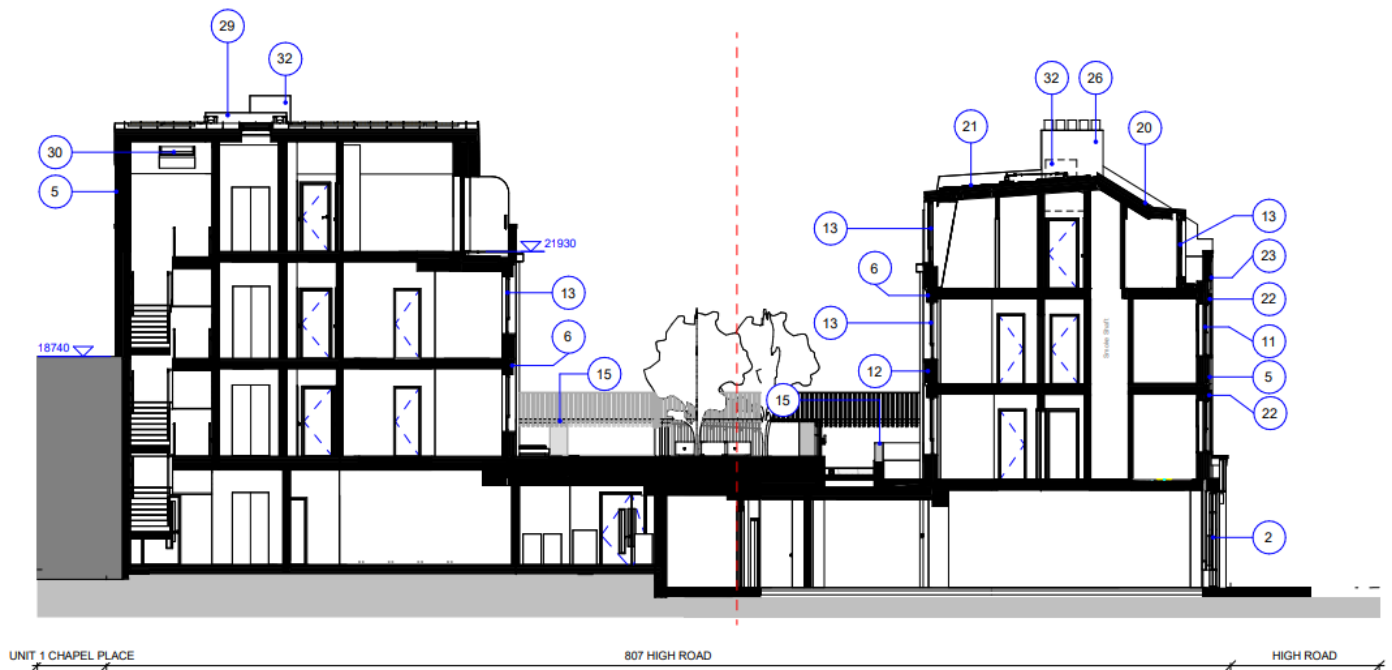


Proposed section – Block A (fronting High Road) on right and Block B on the left

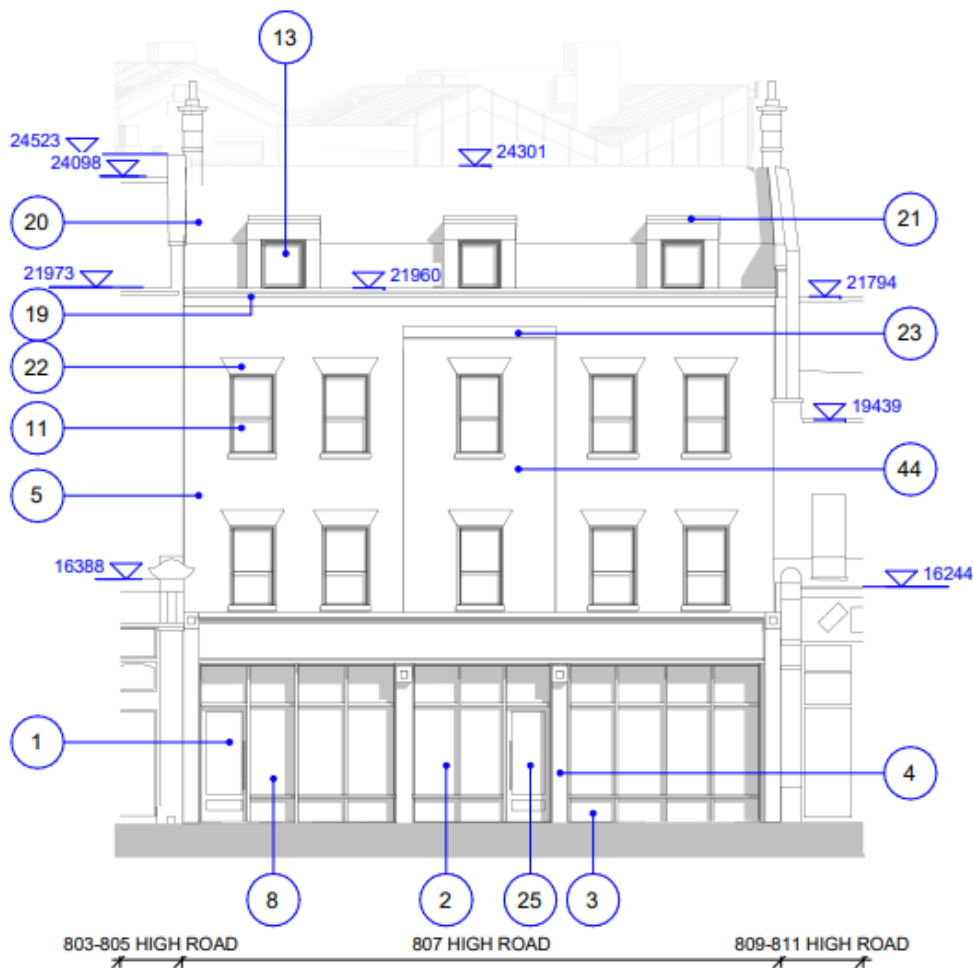


Block A – High Road frontage

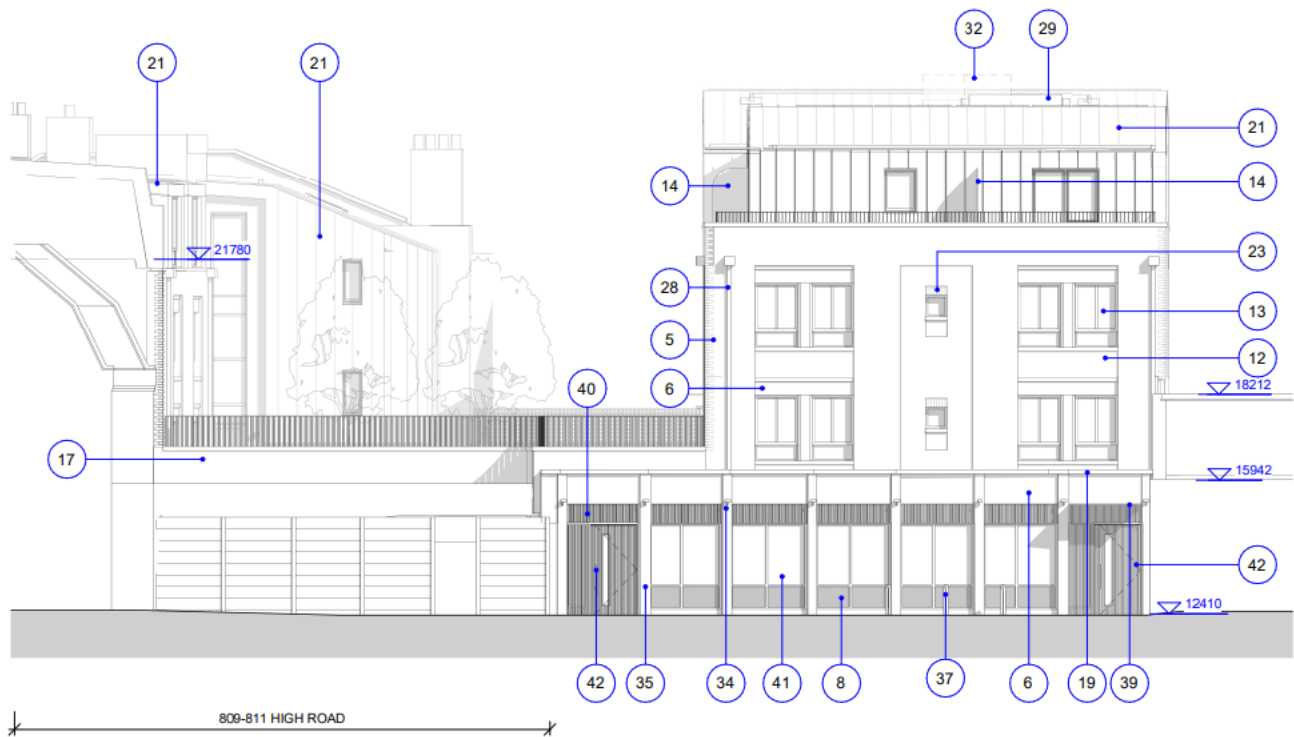

Blocks A and B – Percival Court frontage

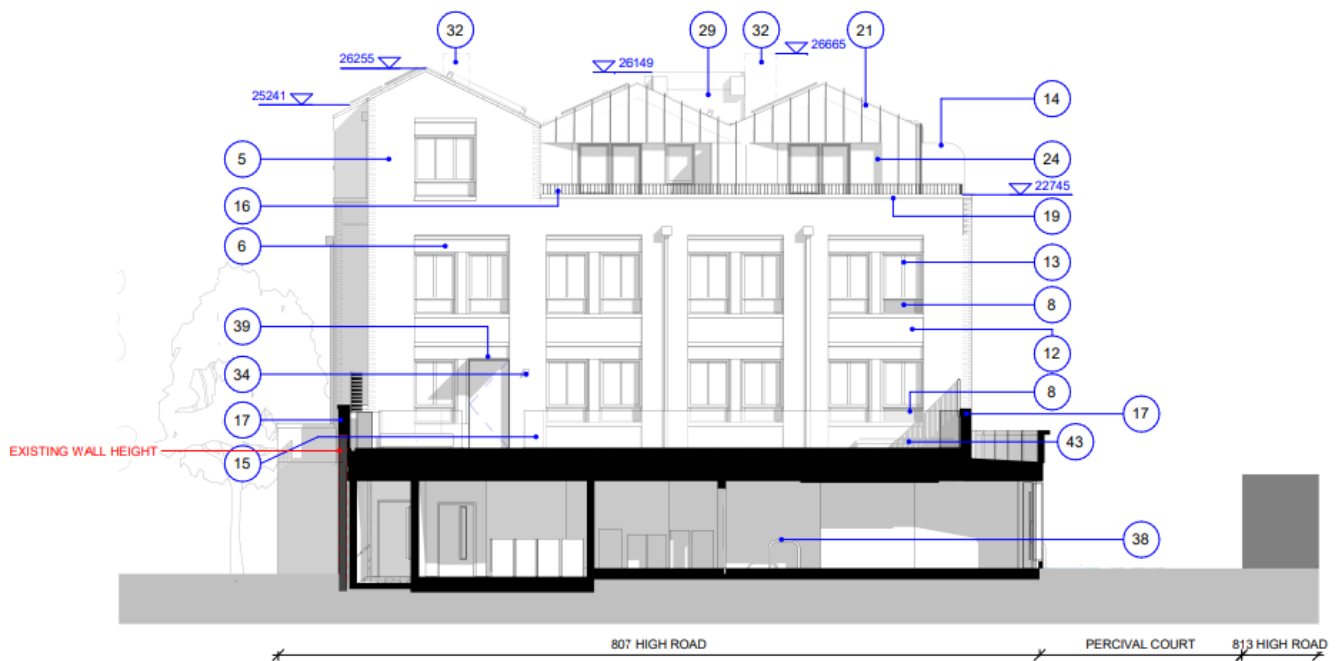

Block B western elevation (facing rear of Block A)

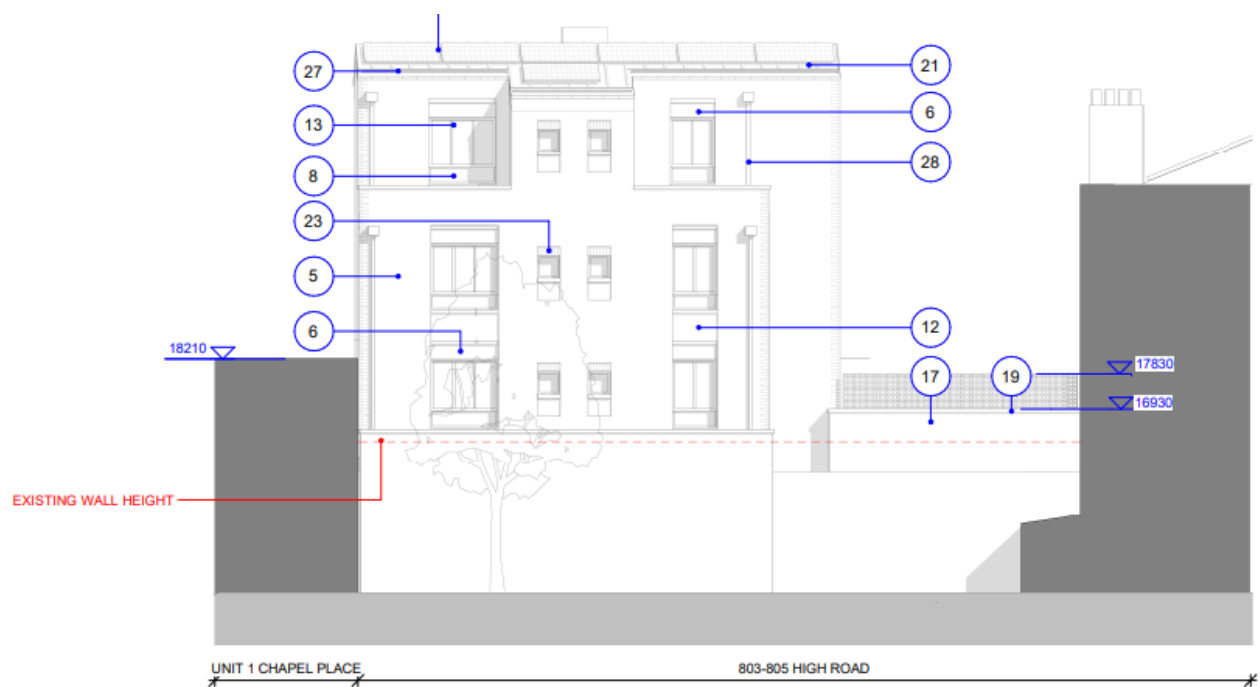

Block B southern elevation (facing the Bricklayers Arms PH garden)



1 Existing Photograph
08/17 SCALE: 1:100



2 Proposed Development View
08/17 SCALE: 1:100



High Road frontage – photomontage showing existing and proposed (looking south from junction with Northumberland Park)



Existing Photograph
SCALE: 1:178



High Road frontage – photomontage showing existing and proposed (looking north up High Road)

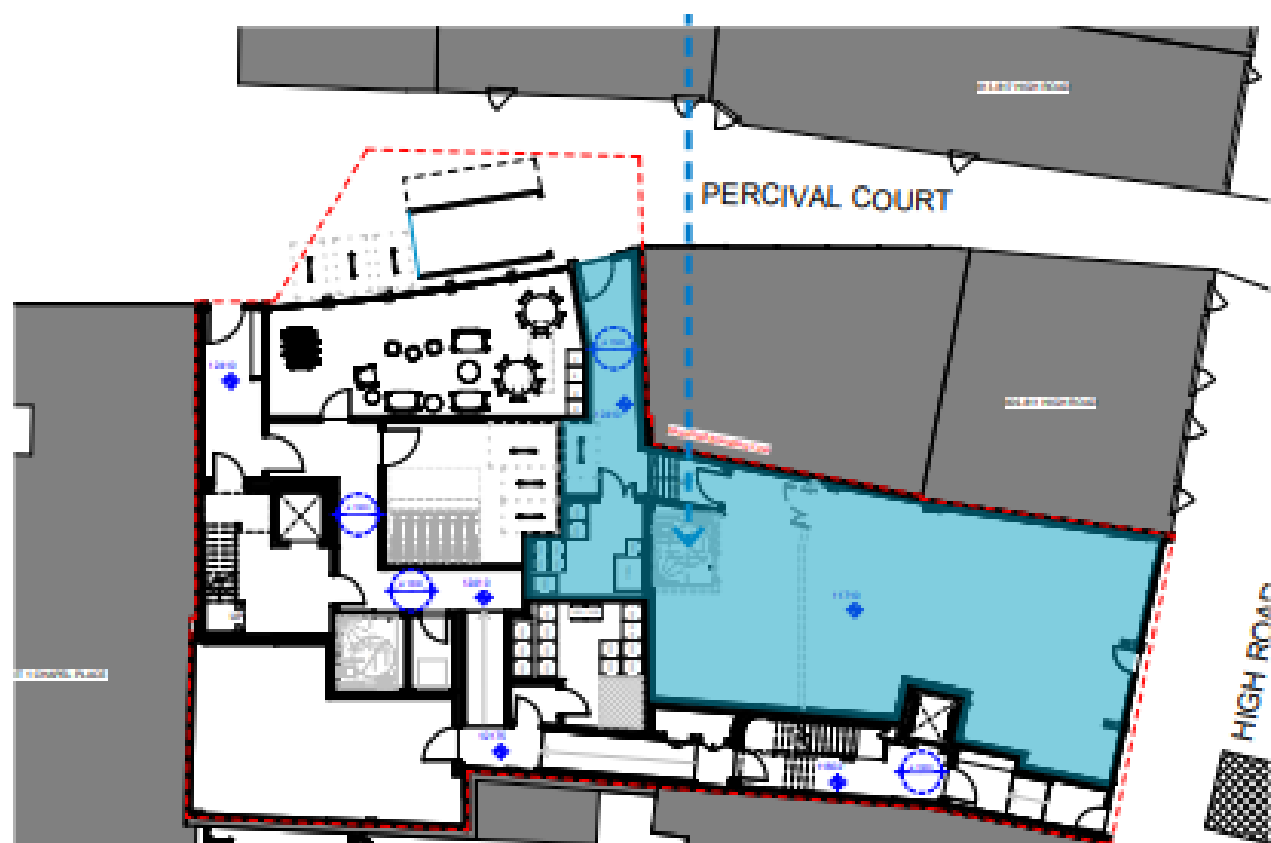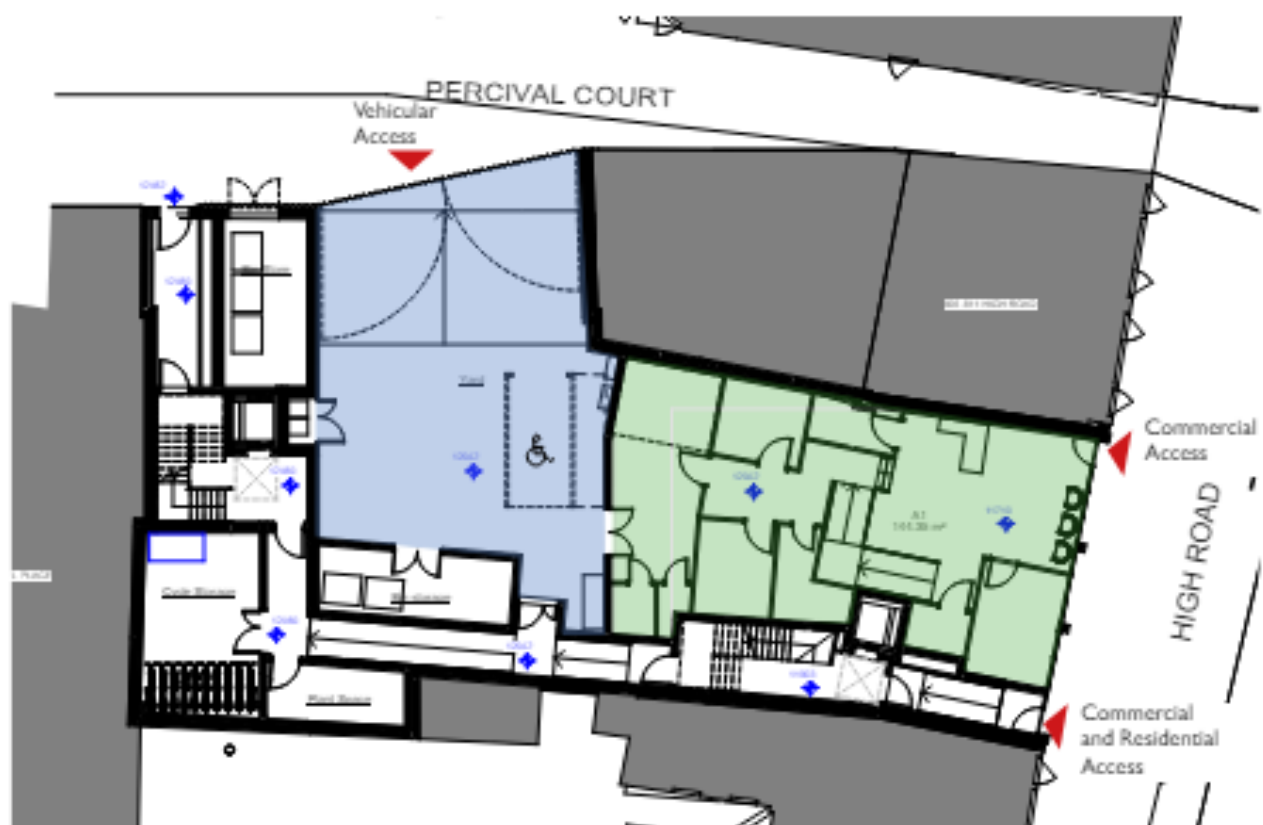

Comparison of approved and proposed GF plan

BLOCK B



1 (Figure 68) View east from Percival Court



2 (Figure 69) View west from Percival Court



3 (Figure 71) View north east from Chapel Place across beer garden



5 (Figure 72) View west from 1st floor balcony



4 (Figure 70) View south from Percival Court

Series of images showing views of the permitted buildings from Percival Court, a view looking north from Chapel Place and a view across the podium garden from Block A



FIGURE 77. View east from Percival Court



FIGURE 78. View west from Percival Court



FIGURE 80. View north east from Chapel Place across beet garden



FIGURE 81. View west from the shared amenity space



FIGURE 79. View south from Percival Court

Series of images showing views of the proposed buildings from Percival Court, a view looking north from Chapel Place and a view across the podium garden from Block A