

# Public Notice



## PROPOSED DISABLED PARKING PLACES BATCH 2024-01, VARIOUS ROADS

THE HARINGEY (FREE PARKING PLACES, LOADING PLACES AND WAITING, LOADING AND STOPPING RESTRICTIONS) (AMENDMENT NO.\*\*\*) ORDER 202\*  
THE HARINGEY (CHARGED-FOR PARKING PLACES) (AMENDMENT NO. \*\*\* ) ORDER 202\*

T15

**Notice is hereby given that** the Council of the London Borough of Haringey proposes to make the above-mentioned Orders under sections 6, 45, 46, 49 and 124 of and Part IV of Schedule 9 to the Road Traffic Regulation Act 1984, as amended.

### The General Effects of the Orders would be:

- (i) **To introduce Dedicated Disabled Parking Bays**, operating at any time, measuring a length of 6.6 metres, outside (unless stated otherwise) the following properties in the London Borough of Haringey; No.50 Windermere Road N10, No.108 Pemberton Road N4.
- (ii) **To convert existing Disabled Parking Bays to Dedicated Disabled Permit Holders Only Parking Bays**, operating at any time, outside the following properties: No.1 Lordsmead Road N17, No.120 Greyhound Road N17.

The Dedicated Disabled Parking Bays would specifically be for the use of the permit holder for which it would be authorised. No other permit or blue badge would be valid for use within the proposed parking place except for the permit for which it was issued.

- (iii) To revoke the relevant underlying Controlled Parking Zone restrictions at the locations mentioned in Section 2(i) of this notice.
- (iv) To extend the double yellow lines on the east side of Lordsmead Road N17 so that they are a length of 15 metres from the junction with Lordship Lane and relocate the adjacent shared use bay and disabled parking bay approximately 5 metres southwards. These are map-based changes to ensure accuracy of our records which will result in no physical changes on site.


A copy of the proposed Orders, a copy of this notice, a copy of the Council's statement of reasons for making the proposed Orders and plan(s) showing the locations and effects of the Orders can be viewed via the online consultation portal <https://consultation.appyway.com/haringey> Alternatively, an appointment can be made, by emailing [traffic.orders@haringey.gov.uk](mailto:traffic.orders@haringey.gov.uk) to inspect these documents during normal office hours at the reception desk of Alexandra House, 10 Station Road, Wood Green, N22 7TR. Appointments to inspect the documents will be available until the end of a period of 6 weeks from the date on which the Orders are made or the Council decides not to make the Orders.

Any person wishing to object to the proposed Orders or make other representation should send grounds for their objection via the online portal <https://consultation.appyway.com/haringey> or alternatively email [traffic.orders@haringey.gov.uk](mailto:traffic.orders@haringey.gov.uk) or write to Parking Team, Alexandra House, 4th floor, 10 Station Road, Wood Green, N22 7TR quoting reference **2024-T15**, by 5<sup>th</sup> June 2024.


Dated: 15<sup>th</sup> May 2024

Ann Cunningham  
Head of Highways & Parking

**Appendix:**

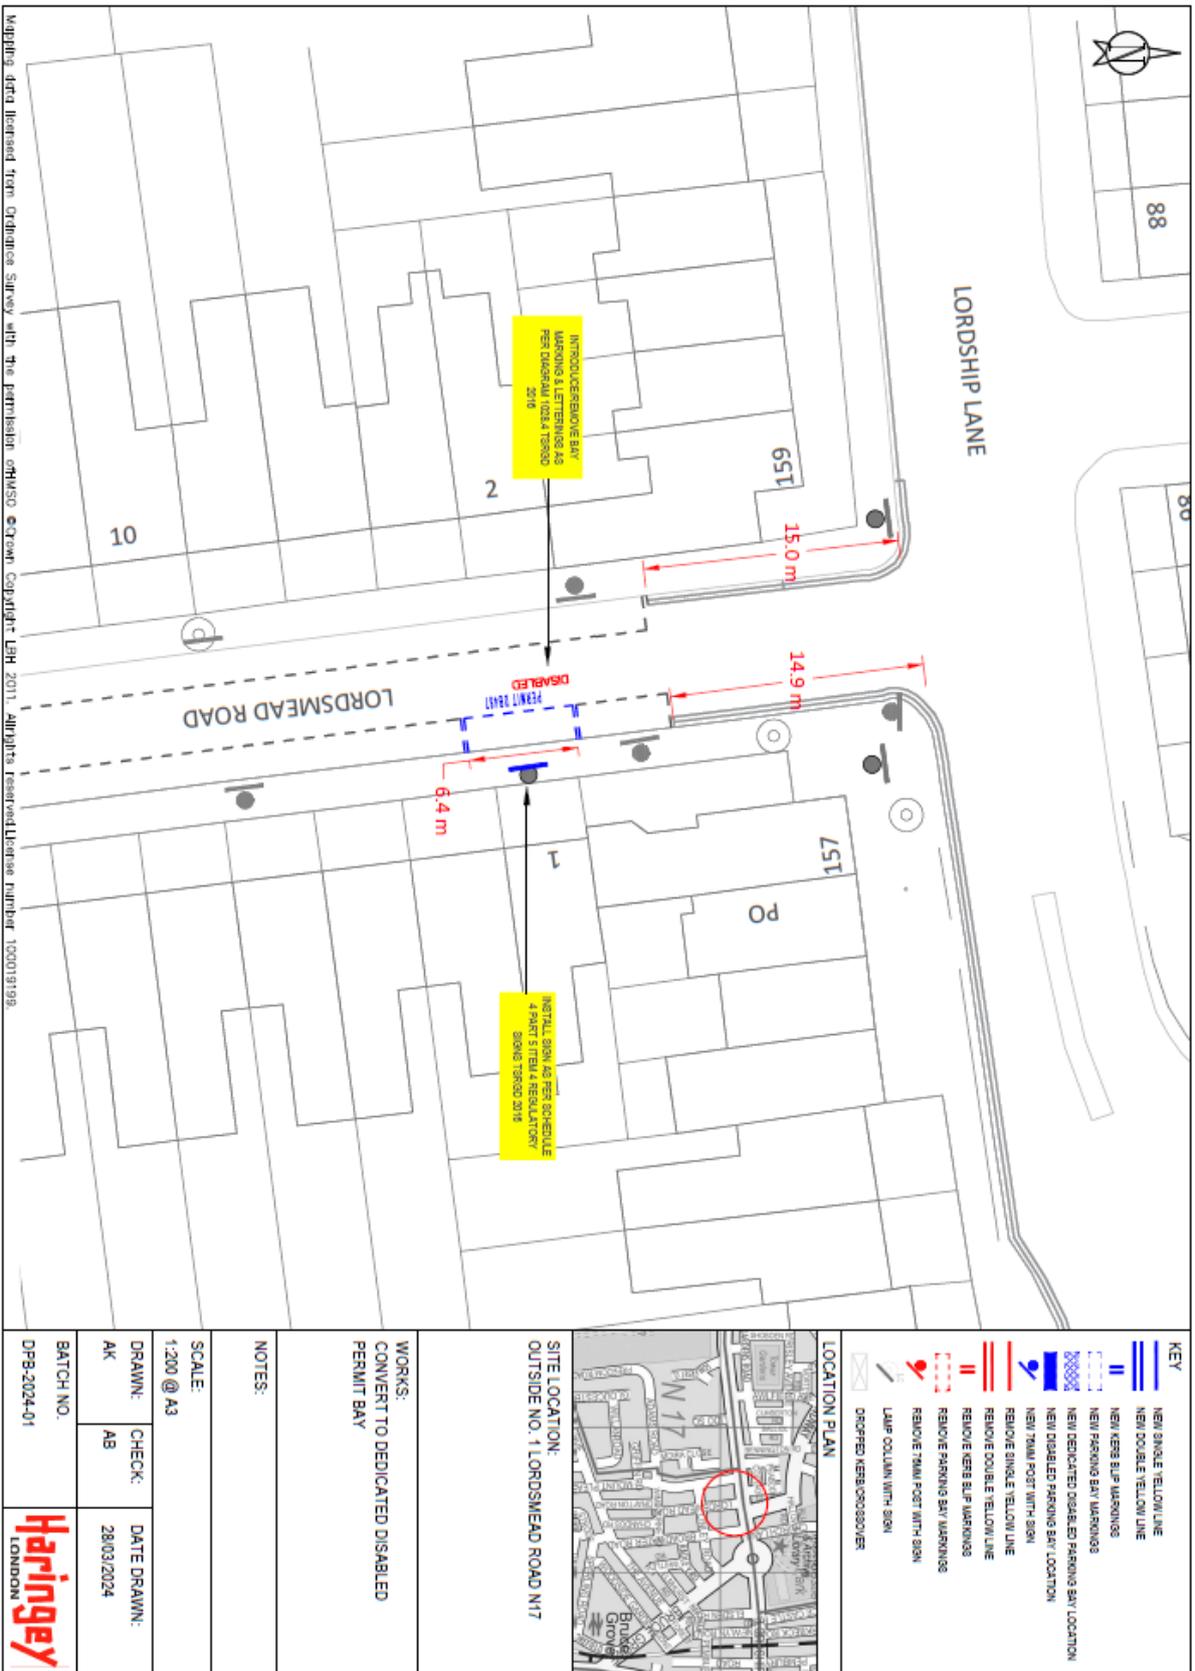


Mapping data licensed from Ordnance Survey with the permission of HMSO © Crown Copyright LH 2011. All rights reserved. Licence number 1000191998.

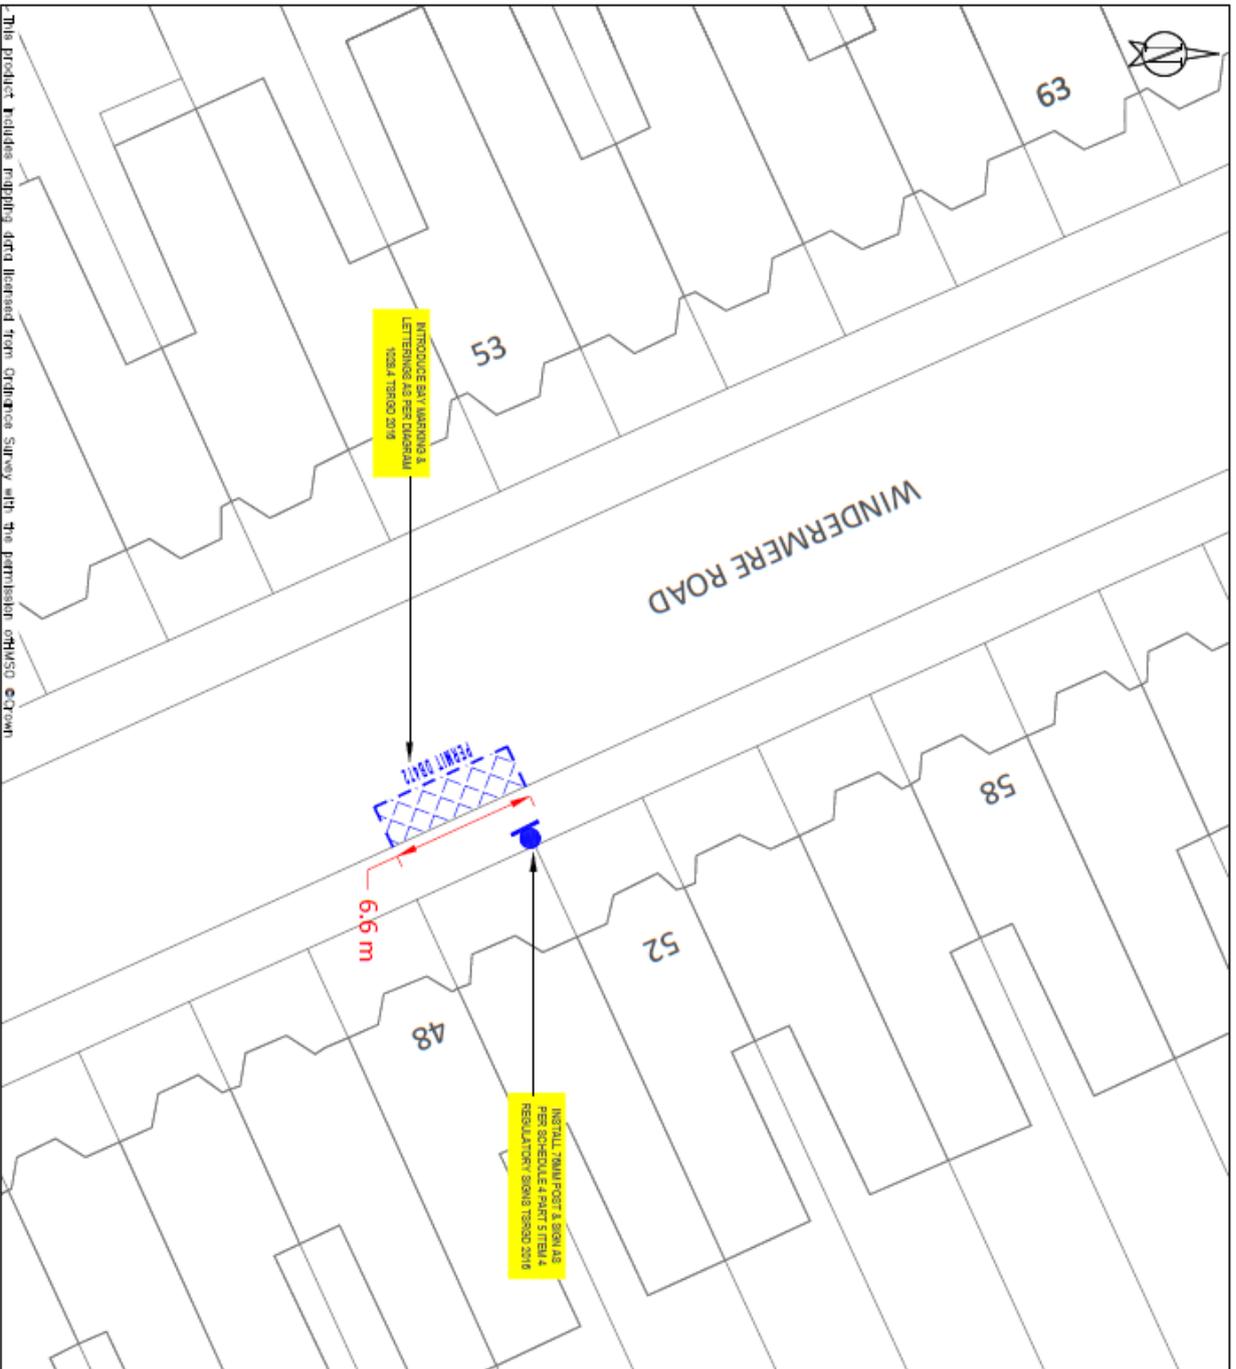

<p><b>KEY</b></p> <ul style="list-style-type: none"> <li> NEW DOUBLE YELLOW LINE</li> <li> NEW SINGLE YELLOW LINE</li> <li> NEW KERB BUMP MARKINGS</li> <li> NEW PARKING BAY MARKINGS</li> <li> NEW DEDICATED DISABLED PARKING BAY LOCATION</li> <li> NEW TRAM POST WITH SIGN</li> <li> REMOVE SINGLE YELLOW LINE</li> <li> REMOVE DOUBLE YELLOW LINE</li> <li> REMOVE KERB BUMP MARKINGS</li> <li> REMOVE PARKING BAY MARKINGS</li> <li> REMOVE TRAM POST WITH SIGN</li> <li> LAMP COLUMN WITH SIGN</li> <li> DROPPED KERB OVERCOVER</li> </ul>	
<p><b>LOCATION PLAN</b></p>	
<p><b>SITE LOCATION:</b> OUTSIDE 50 WINDERMERE ROAD N10</p>	
<p><b>WORKS:</b> INSTALL DEDICATED DISABLED PERMIT BAY</p>	
<p><b>ENVIRONMENT AND NEIGHBORHOODS</b> PARKING SCHEMES 4th FLOOR ALEX HOUSE, 10 STATION ROAD WOOD GREEN, LONDON N22 7TR</p>	
<p>SCALE: 1:200 @ A3</p>	
<p>DRAWN: AK</p>	<p>CHECK: XX</p>
<p>BATCH NO. DP8-2024-01</p>	<p>DATE DRAWN: 30/02/2024</p>

This product includes mapping data licensed from Ordnance Survey with the permission of HMSO © Crown

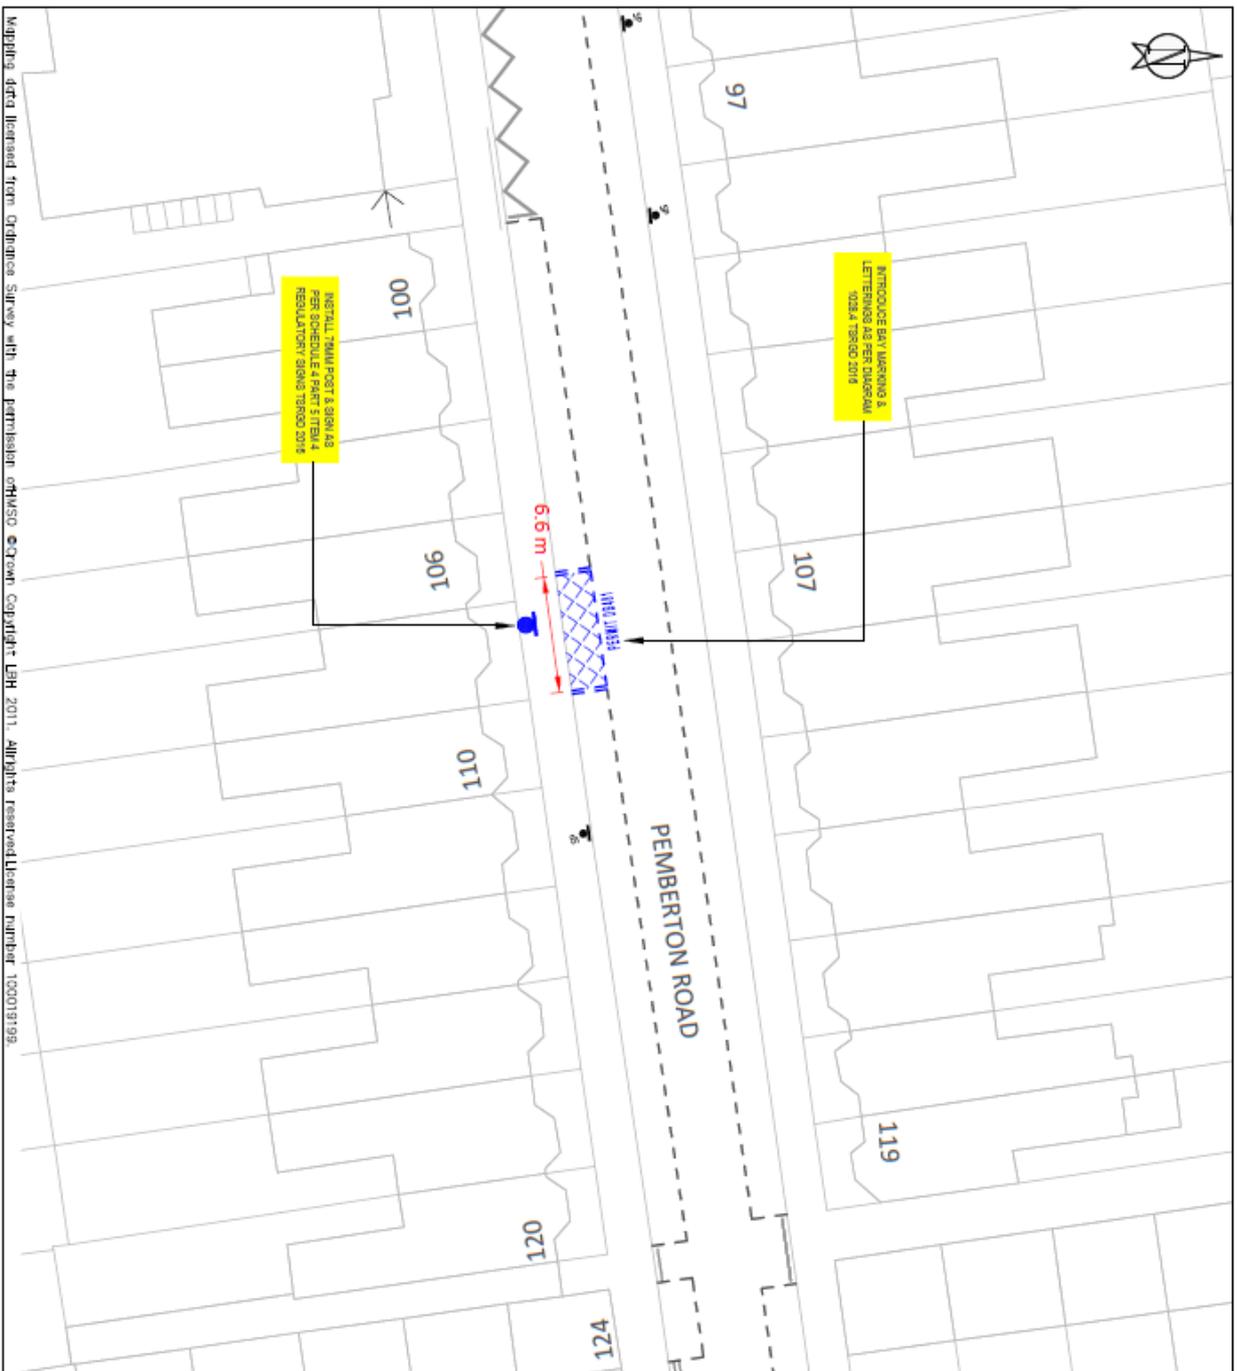


INTRODUCE BAY MARKING & LETTERING AS PER CHASISAL 02/24 TR800 2018

INSTALL TRAM POST & SIGN AS PER SCHEDULE 4 PART 1 ITEM 4 REGULATORY SIGNS TR800 2018

6.6 m  
LINE JERSEY

<p><b>KEY</b></p> <ul style="list-style-type: none"> <li> NEW SINGLE YELLOW LINE</li> <li> NEW DOUBLE YELLOW LINE</li> <li> NEW KERB SLIP MARKINGS</li> <li> NEW PARKING BAY MARKINGS</li> <li> NEW DEDICATED DISABLED PARKING BAY LOCATION</li> <li> NEW DISABLED PARKING BAY LOCATION</li> <li> NEW TRAM POST WITH SIGN</li> <li> REMOVE SINGLE YELLOW LINE</li> <li> REMOVE DOUBLE YELLOW LINE</li> <li> REMOVE KERB SLIP MARKINGS</li> <li> REMOVE PARKING BAY MARKINGS</li> <li> REMOVE TRAM POST WITH SIGN</li> <li> LAMP COLUMN WITH SIGN</li> <li> DROPPED KERB/CROSSOVER</li> </ul>	
<p><b>LOCATION PLAN</b></p>	
<p><b>SITE LOCATION:</b> OUTSIDE 108 PEMBERTON ROAD N4</p>	
<p><b>WORKS:</b> INSTALL DEDICATED DISABLED PERMIT BAY</p>	
<p><b>NOTES:</b></p>	
<p><b>SCALE:</b> 1:200 @ A3</p>	
<p><b>DRAWN:</b> AK</p>	<p><b>CHECK:</b> AB</p>
<p><b>DATE DRAWN:</b> 28/03/2024</p>	
<p><b>BATCH NO.:</b> DPB-2024-01</p>	

Mapping data licensed from Ordnance Survey with the permission of HNSO © Crown Copyright LH 2011. All rights reserved. License Number: 100019199.

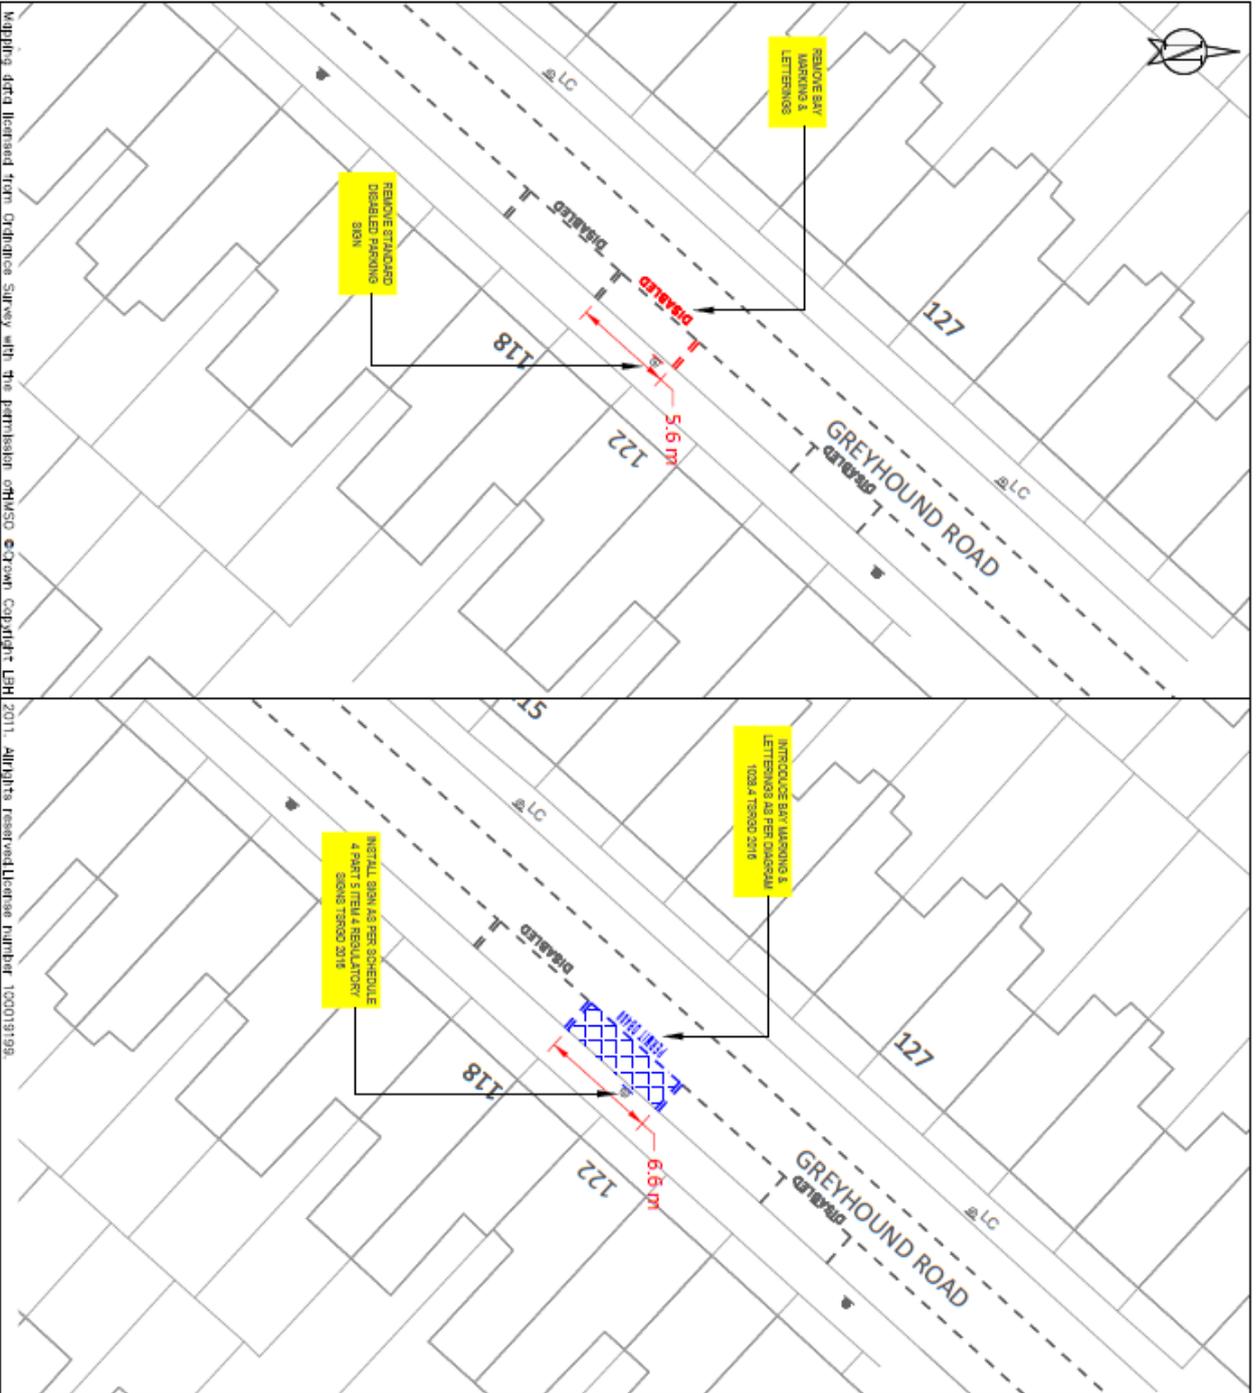

<p><b>KEY</b></p> <ul style="list-style-type: none"> <li> NEW SINGLE YELLOW LINE</li> <li> NEW DOUBLE YELLOW LINE</li> <li> NEW KERB SLIP MARKINGS</li> <li> NEW PARKING BAY MARKINGS</li> <li> NEW DEDICATED DISABLED PARKING BAY LOCATION</li> <li> NEW TRAIL POST WITH SIGN</li> <li> REMOVE SINGLE YELLOW LINE</li> <li> REMOVE DOUBLE YELLOW LINE</li> <li> REMOVE KERB SLIP MARKINGS</li> <li> REMOVE PARKING BAY MARKINGS</li> <li> REMOVE TRAIL POST WITH SIGN</li> <li> LAMP COLUMN WITH SIGN</li> <li> CROPPED KERB CROSSOVER</li> </ul>	<p><b>LOCATION PLAN</b></p>
	<p><b>WORKS:</b>          CONVERT STANDARD DISABLED BAY TO DEDICATED DISABLED PERMIT BAY</p>
<p><b>SCALE:</b>          1:200 @ A3</p>	<p><b>SITE LOCATION:</b>          OUTSIDE 120 GREYHOUND ROAD N17</p>
<p><b>NOTES:</b></p>	<p><b>DRAWN:</b> AK</p> <p><b>CHECK:</b> XX</p> <p><b>DATE DRAWN:</b> 14/03/2024</p>
<p><b>BATCH NO.:</b> DFB-2024-01</p>	

Mapdata data licensed from Ordnance Survey with the permission of HWSO © Crown Copyright LBN 2011. All rights reserved. License number: 100019199.