


PROPOSED AMENDMENTS TO SPEED REDUCTION MEASURES ON FERME PARK ROAD

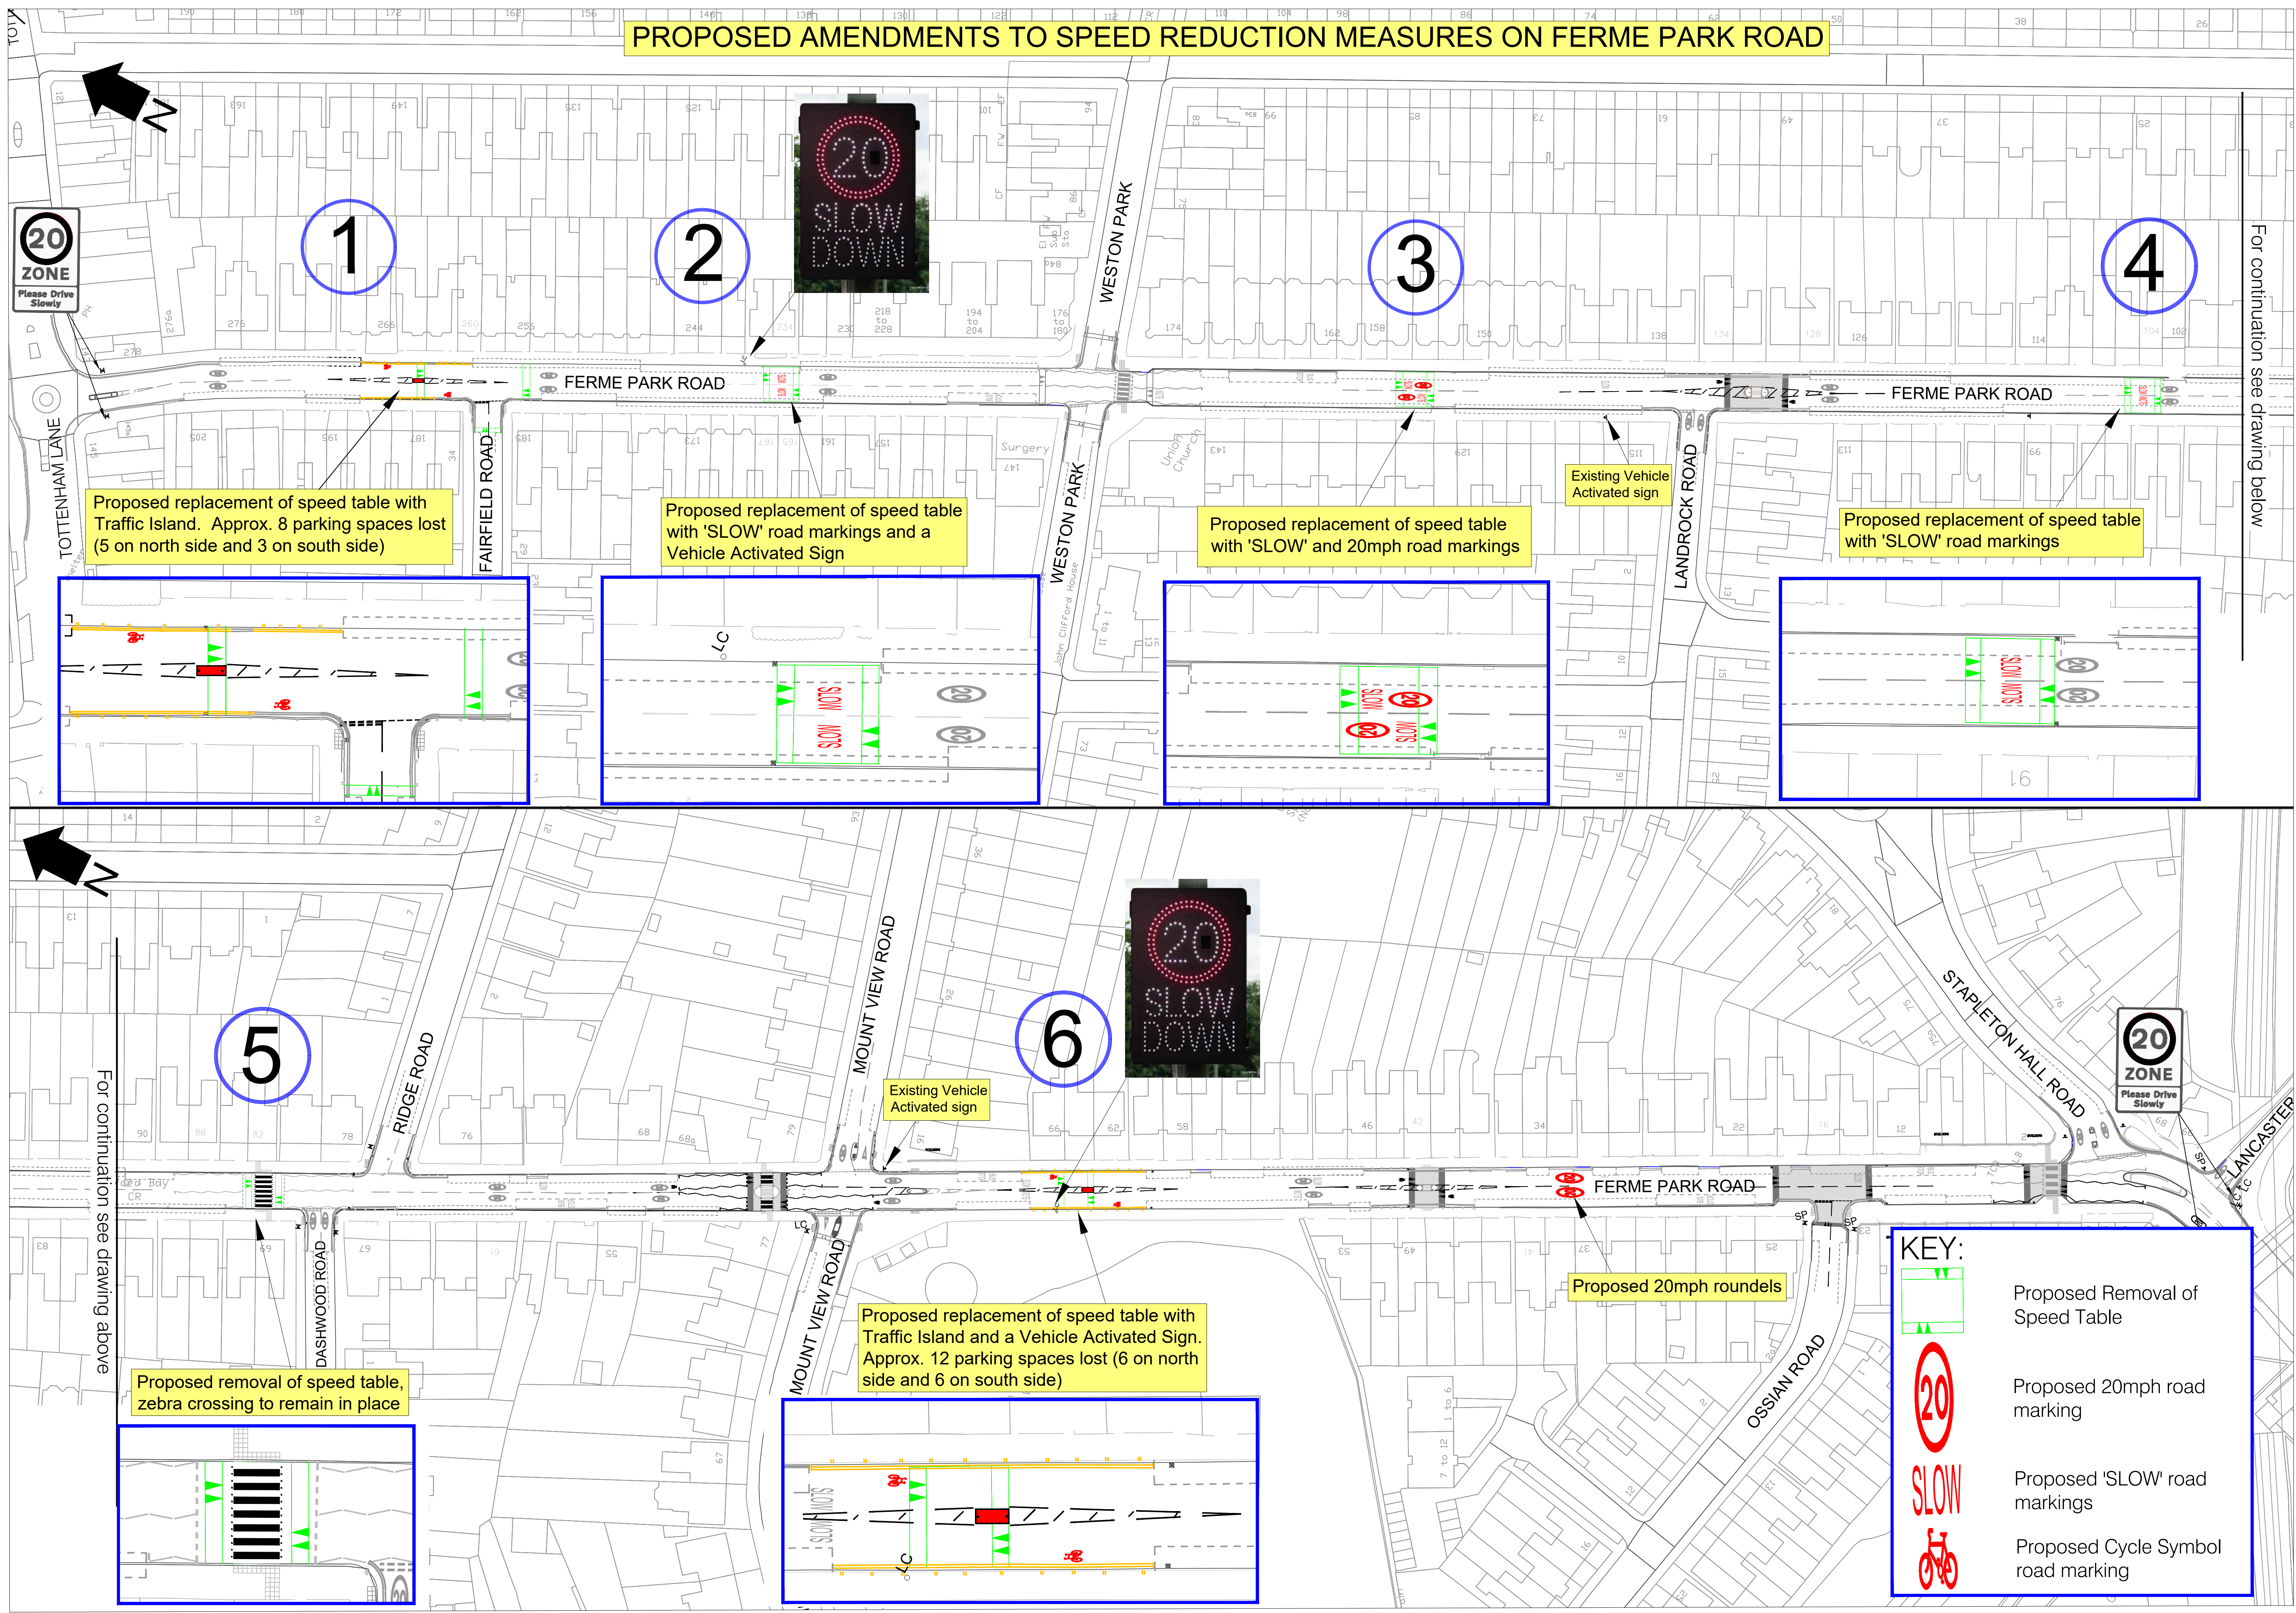

For continuation see drawing below

For continuation see drawing above

KEY:

- Proposed Removal of Speed Table
- Proposed 20mph road marking
- Proposed 'SLOW' road markings
- Proposed Cycle Symbol road marking