


A

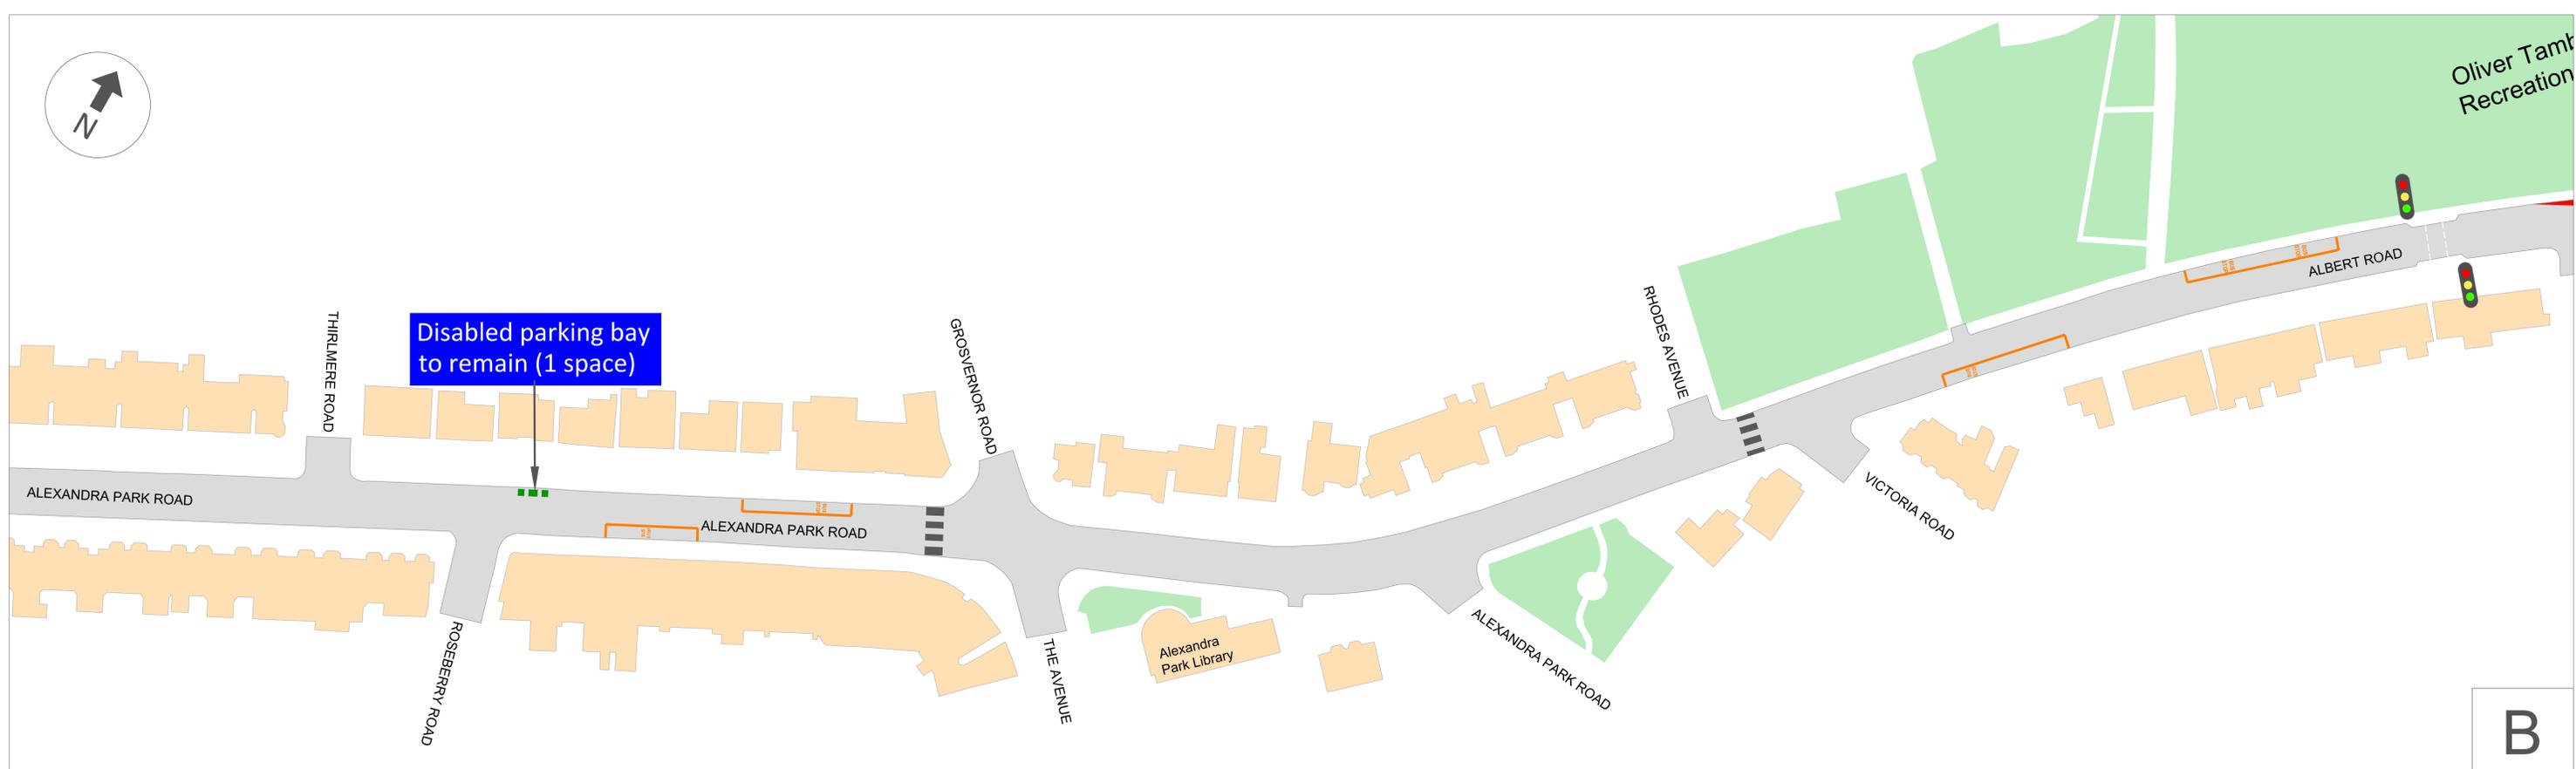

B



B106 Durnsford Road / Albert Road / Alexandra Park Road Bus Priority Proposals

- KEY:**
- Existing footway / island to be removed
 - Proposed kerb buildouts
 - Proposed footway
 - Proposed greenery

- Proposed bus lane, operational hours to 4pm - 7pm (Mon-Sat)
- Existing bus stop

PARKING KEY:

- Permit holder parking bay to remain
- Permit holder parking bay to be removed
- General disabled parking bay to remain
- General disabled parking bay proposed
- General disabled parking bay to be relocated
- Disabled parking bay to remain
- Parking spaces to be removed

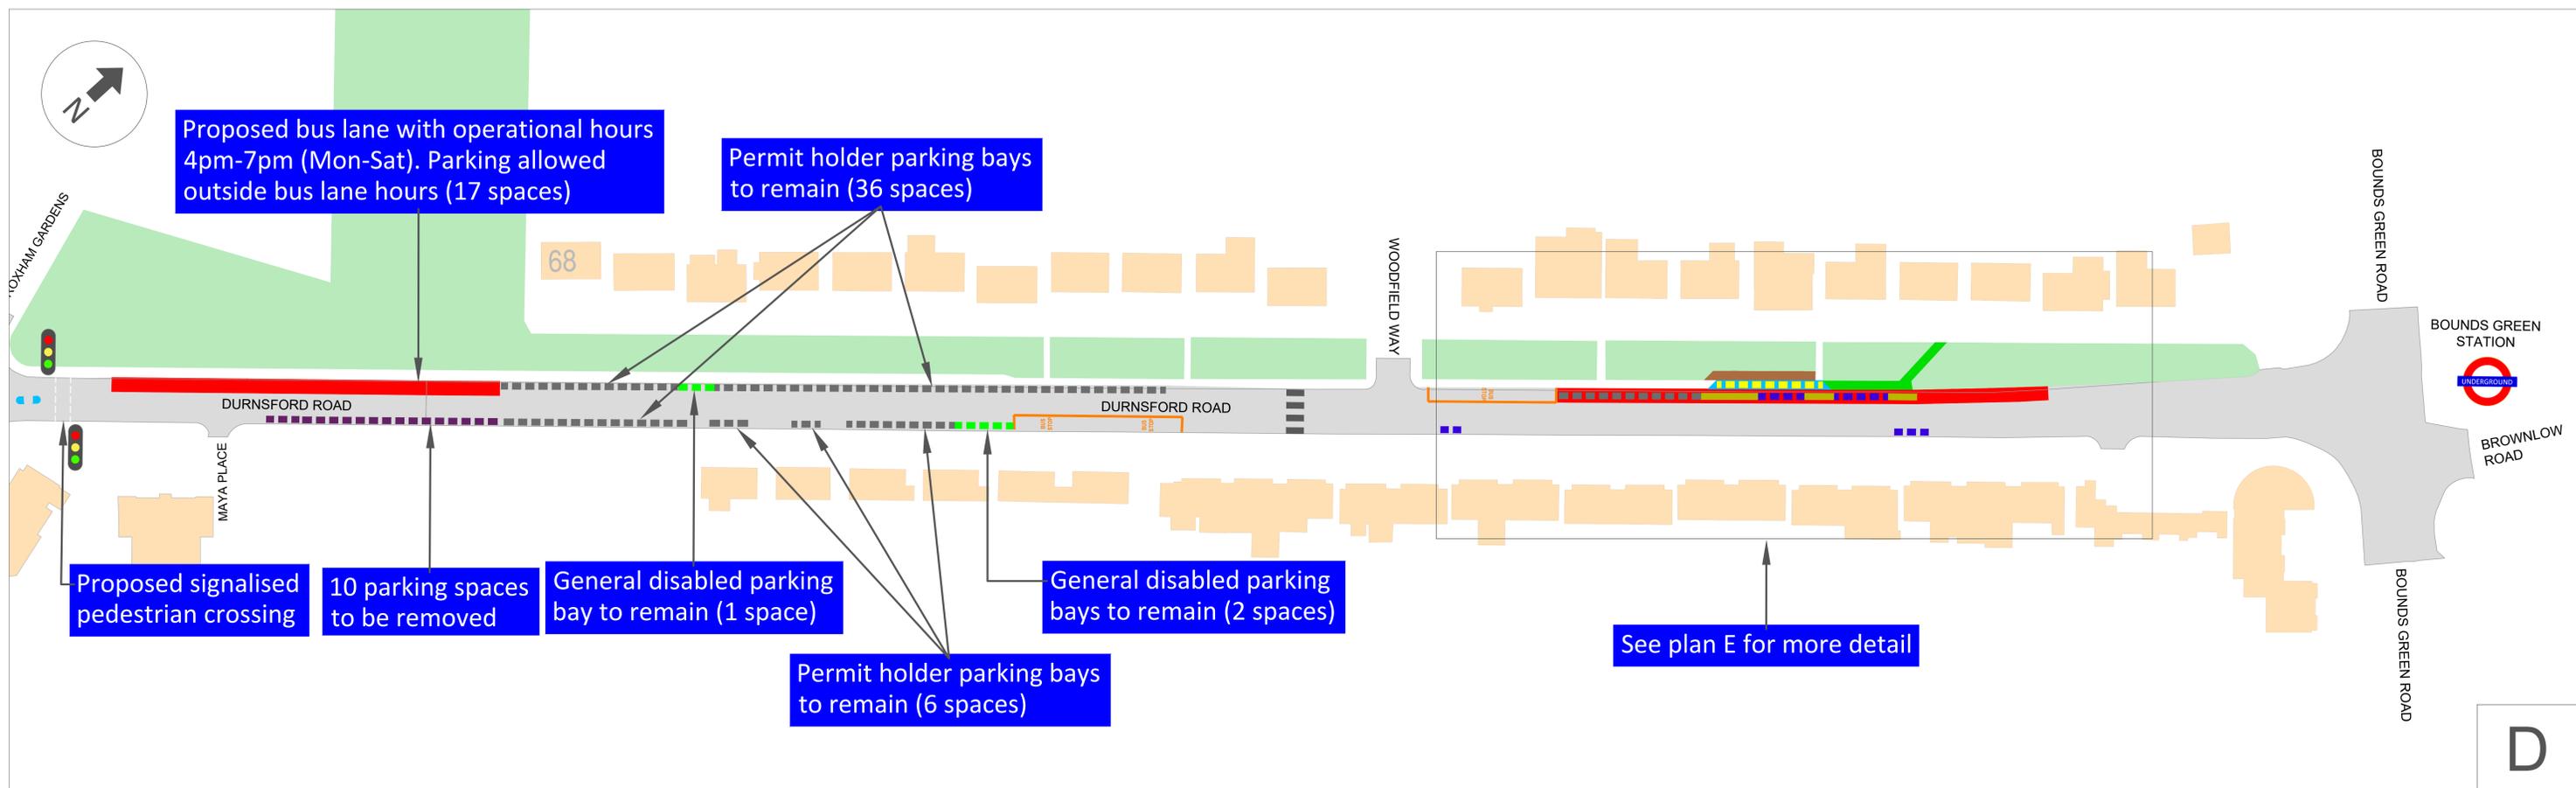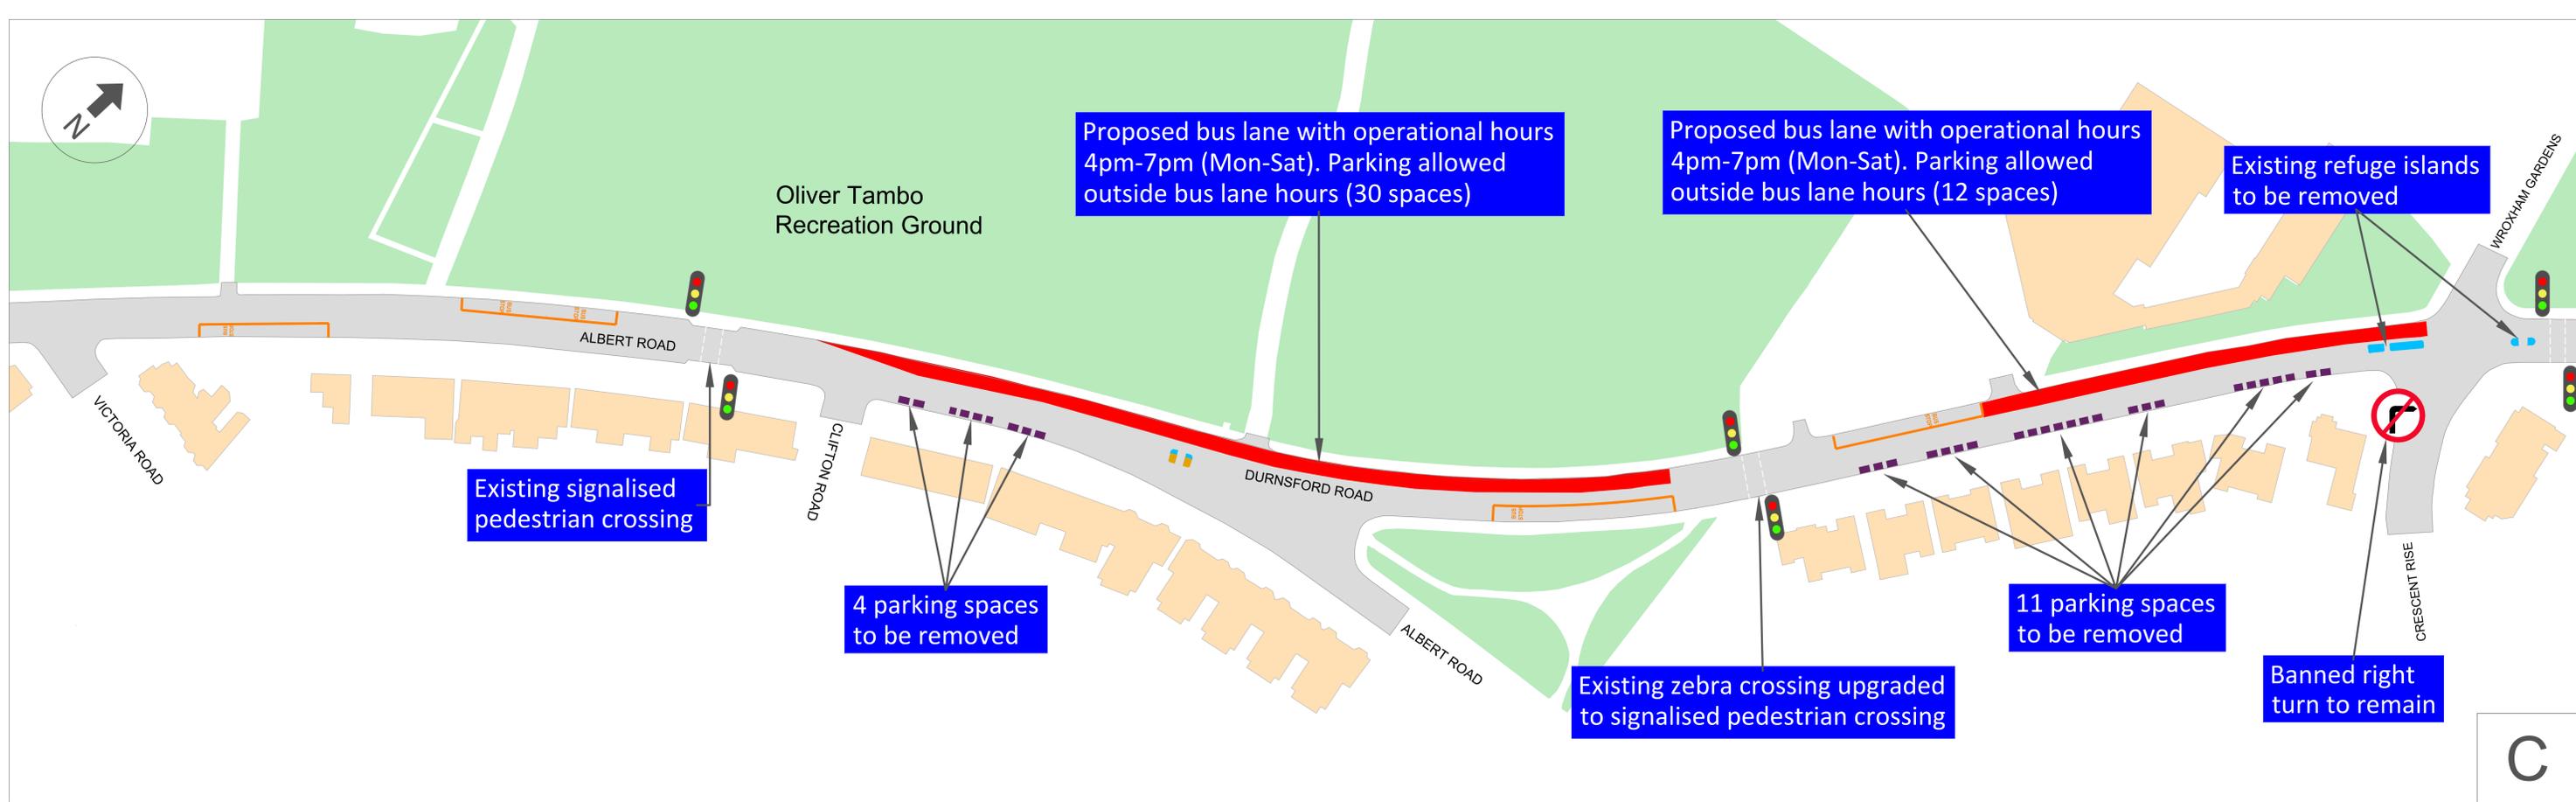

B106 Durnsford Road / Albert Road / Alexandra Park Road Bus Priority Proposals		KEY:	PARKING KEY:
	Existing footway / island to be removed		Proposed bus lane, operational hours to 4pm - 7pm (Mon-Sat)
	Proposed kerb buildouts		Existing bus stop
	Proposed footway		Permit holder parking bay to remain
	Proposed greenery		Permit holder parking bay to be removed
			General disabled parking bay to remain
			General disabled parking bay proposed
			General disabled parking bay to be relocated
			Parking spaces to be removed