


# Nisa, Moselle Retail Unit, Broadwater Farm, Tottenham, N17 6HE

Licensed area

Fire Extinguishers

## GENERAL NOTES

Store plan indicative only.  
Do not scale from this drawing.  
All dimensions to be checked on site.  
Layout may be subject to planning and building regulations approval.

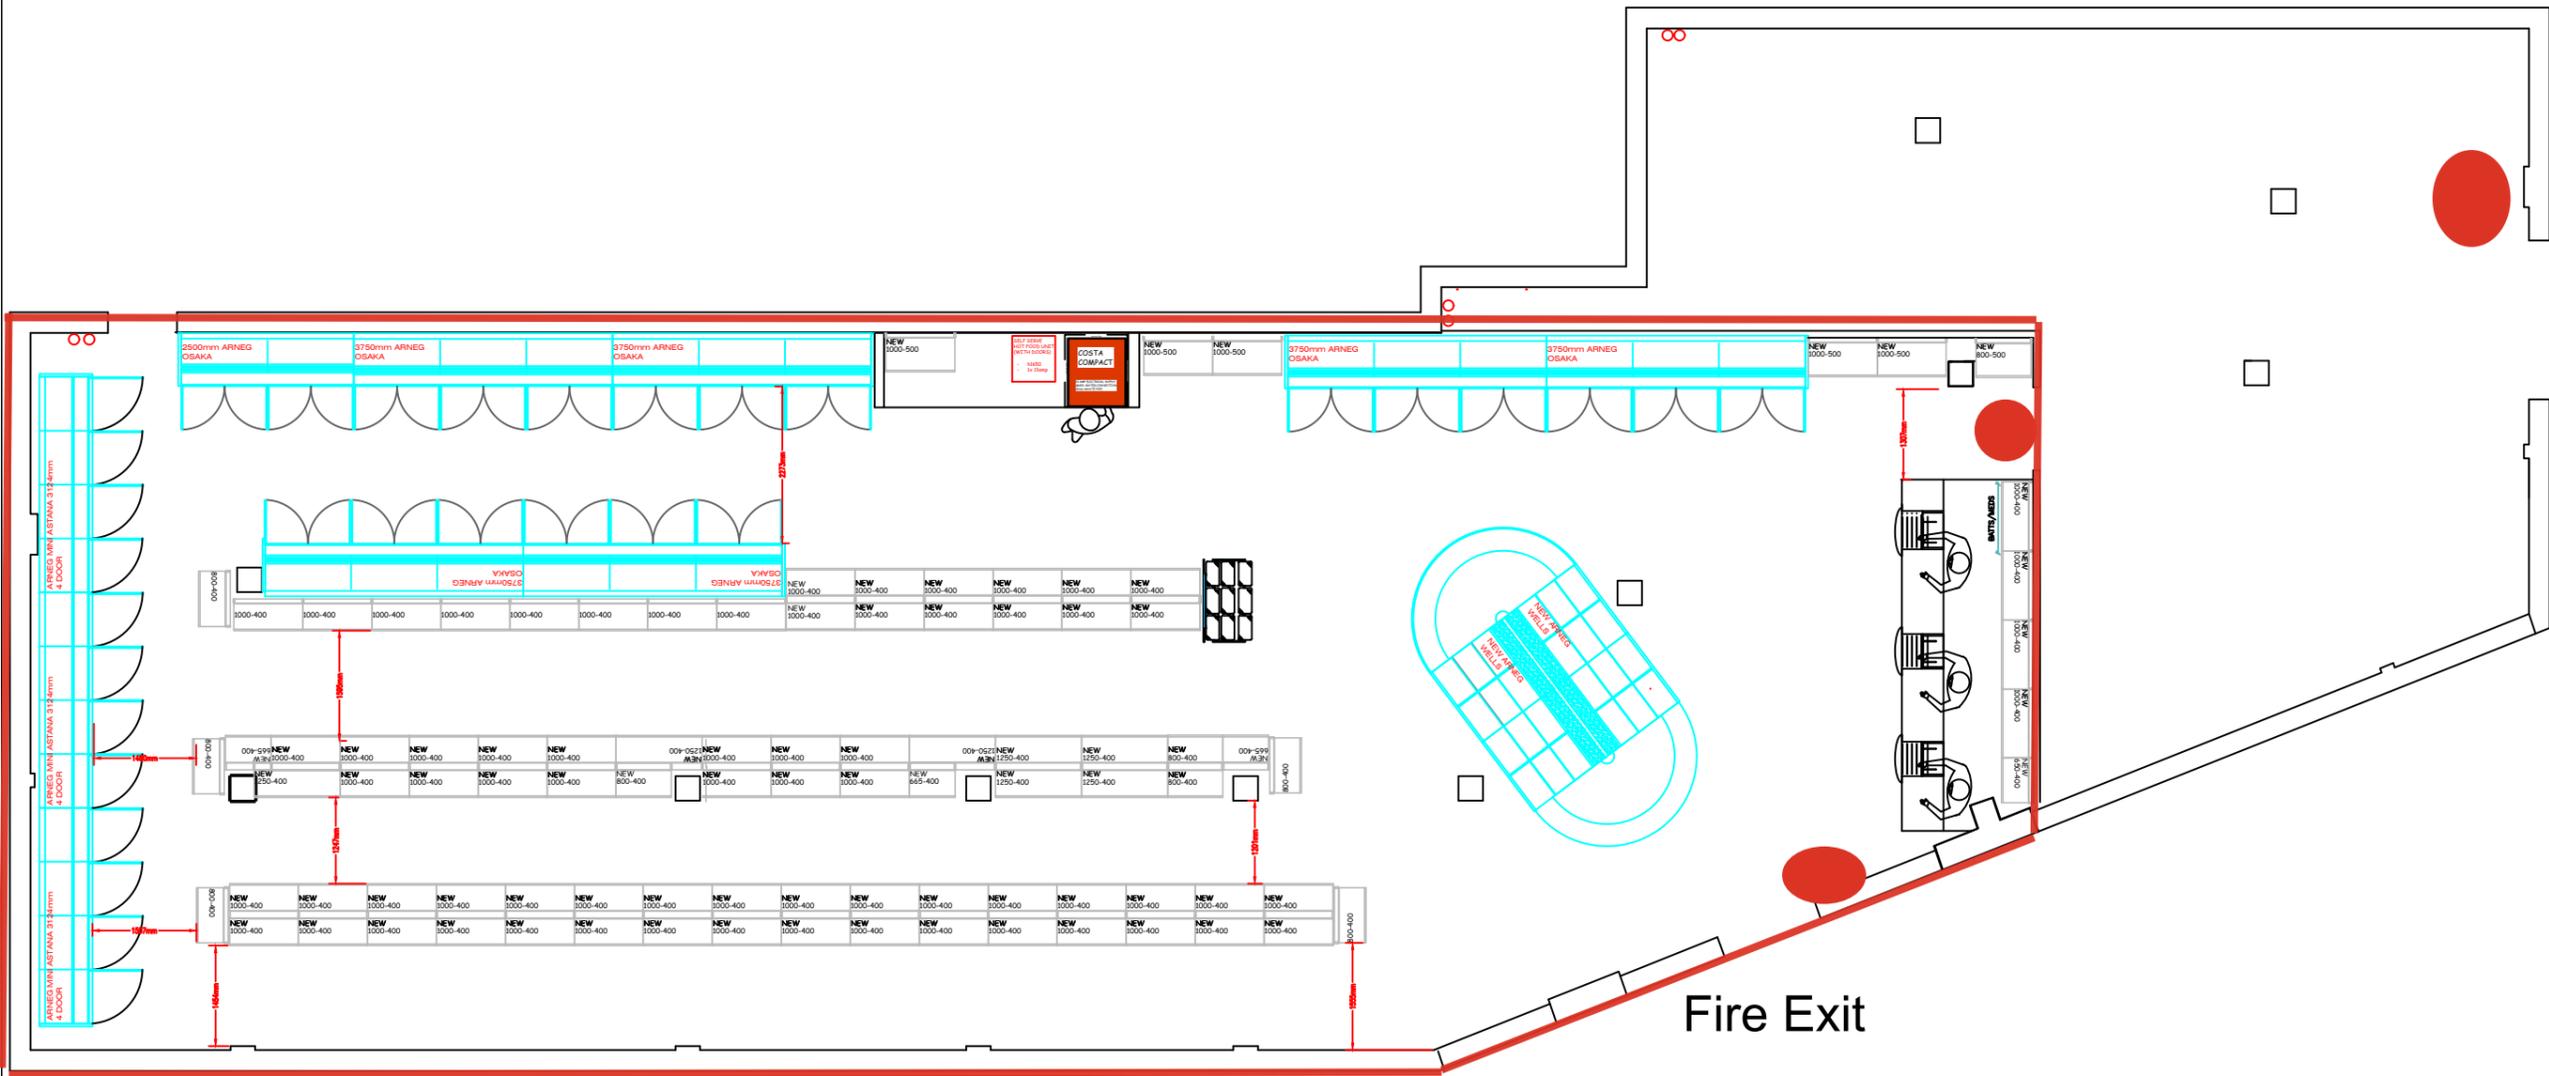

STORE FORMAT TYPE	CONV
STORE AREA	XXX SQFT
CHILLED FOOD SPACE	XXX METERS/BAYS
FROZEN SPACE	XXX METERS/BAYS
SELF-SERVICE TILLS	YES/NO
SHELVING TYPE	IMZ25/AMX35
GONDOLA HEIGHT	XXXX mm
OFF LICENCE REFRIGERATION	EXT/STD HEIGHT

THIS PLAN IS FOR SHOPFITTING PURPOSES ONLY. BUILDING AND STRUCTURAL ALTERATIONS / ADDITIONS WILL REQUIRE THE SERVICES OF AN ARCHITECT / STRUCTURAL ENGINEER. IT IS THE RESPONSIBILITY OF THE RETAILER TO ENSURE ALL BUILDING REGULATIONS ARE MET AND PLANNING PERMISSIONS OBTAINED.

Drawing Title  
EXISTING/PROPOSED STORE PLAN  
la foods  
STREET NAME  
TOWN  
POST CODE

Scale  
SCALE

Drawing No  
OP1@A3

Date  
13/01/2026

Drawn  
DRAWN BY

Revisions  
four

**Nisa**

WALDO WAY  
NORMANBY ENTERPRISE PARK  
SCUNTHORPE NORTH LINCOLNSHIRE DN15 96E  
Telephone: 01724 282028 WWW.NISA-TODAYS.COM