


PROPOSED ZEBRA CROSSING GLADSTONE AVENUE, N22

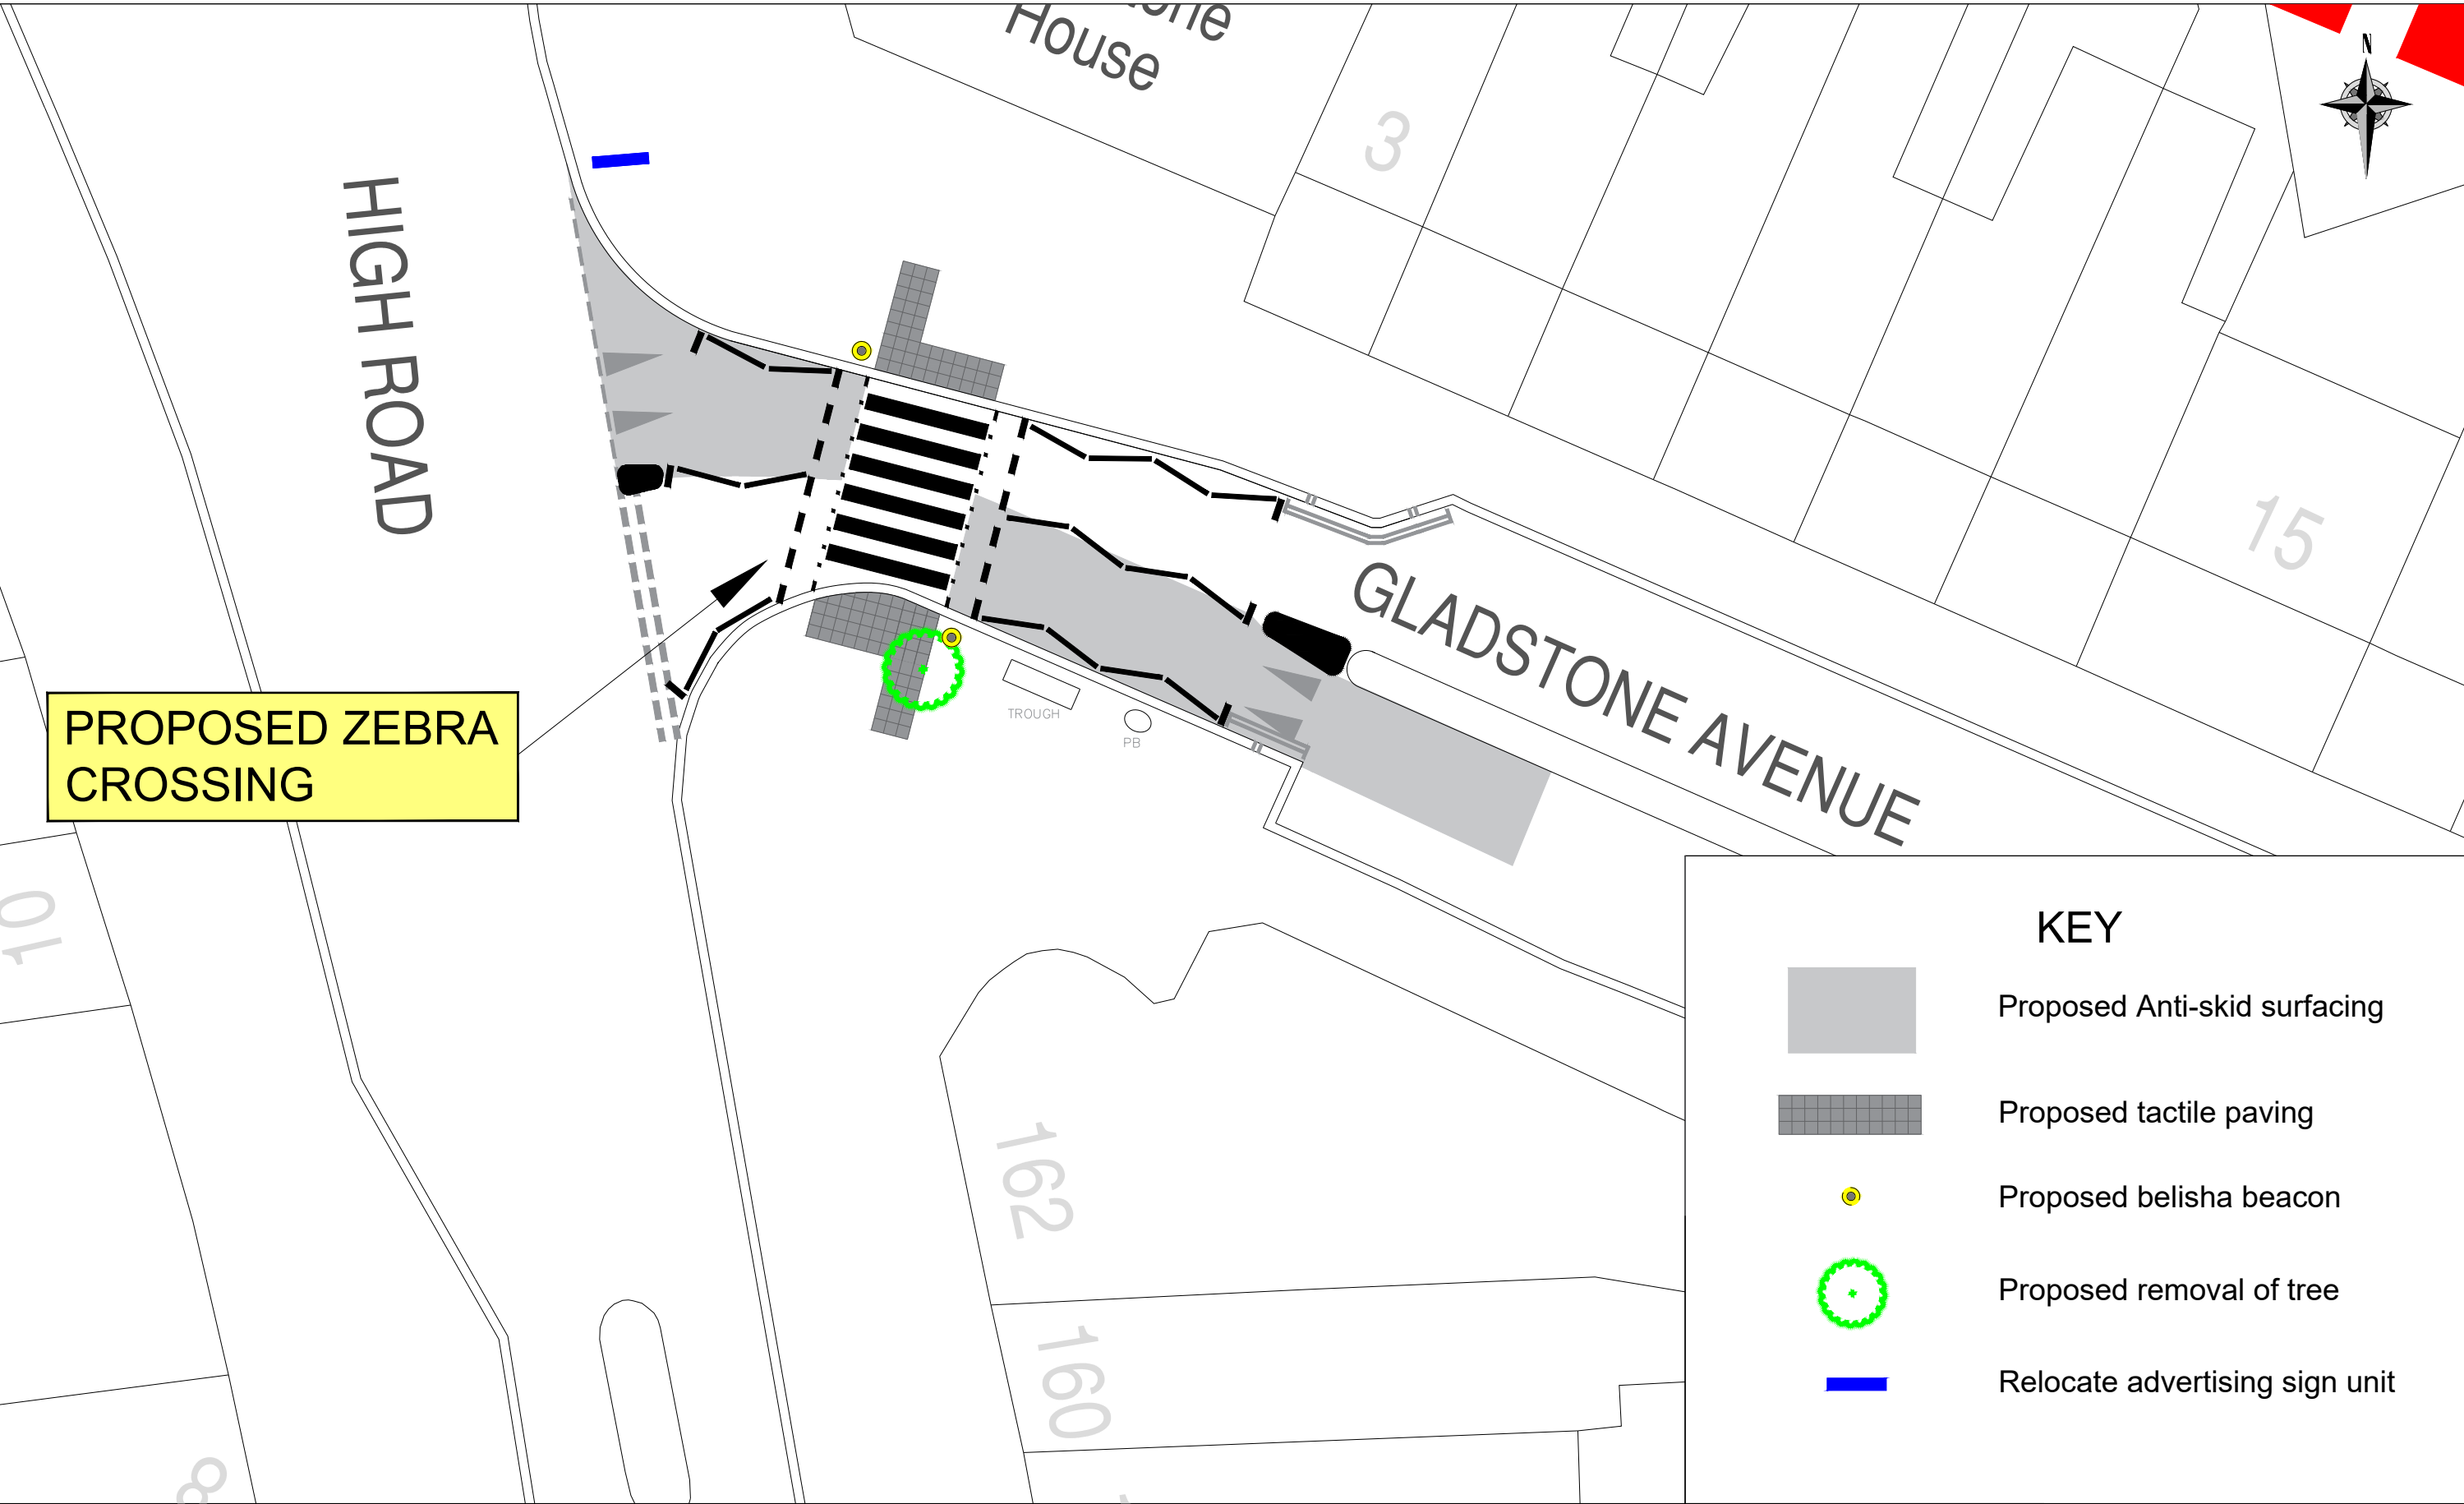

PROPOSED ZEBRA
CROSSING

KEY



Proposed Anti-skid surfacing



Proposed tactile paving



Proposed belisha beacon



Proposed removal of tree



Relocate advertising sign unit