


BOUNDARY LINE

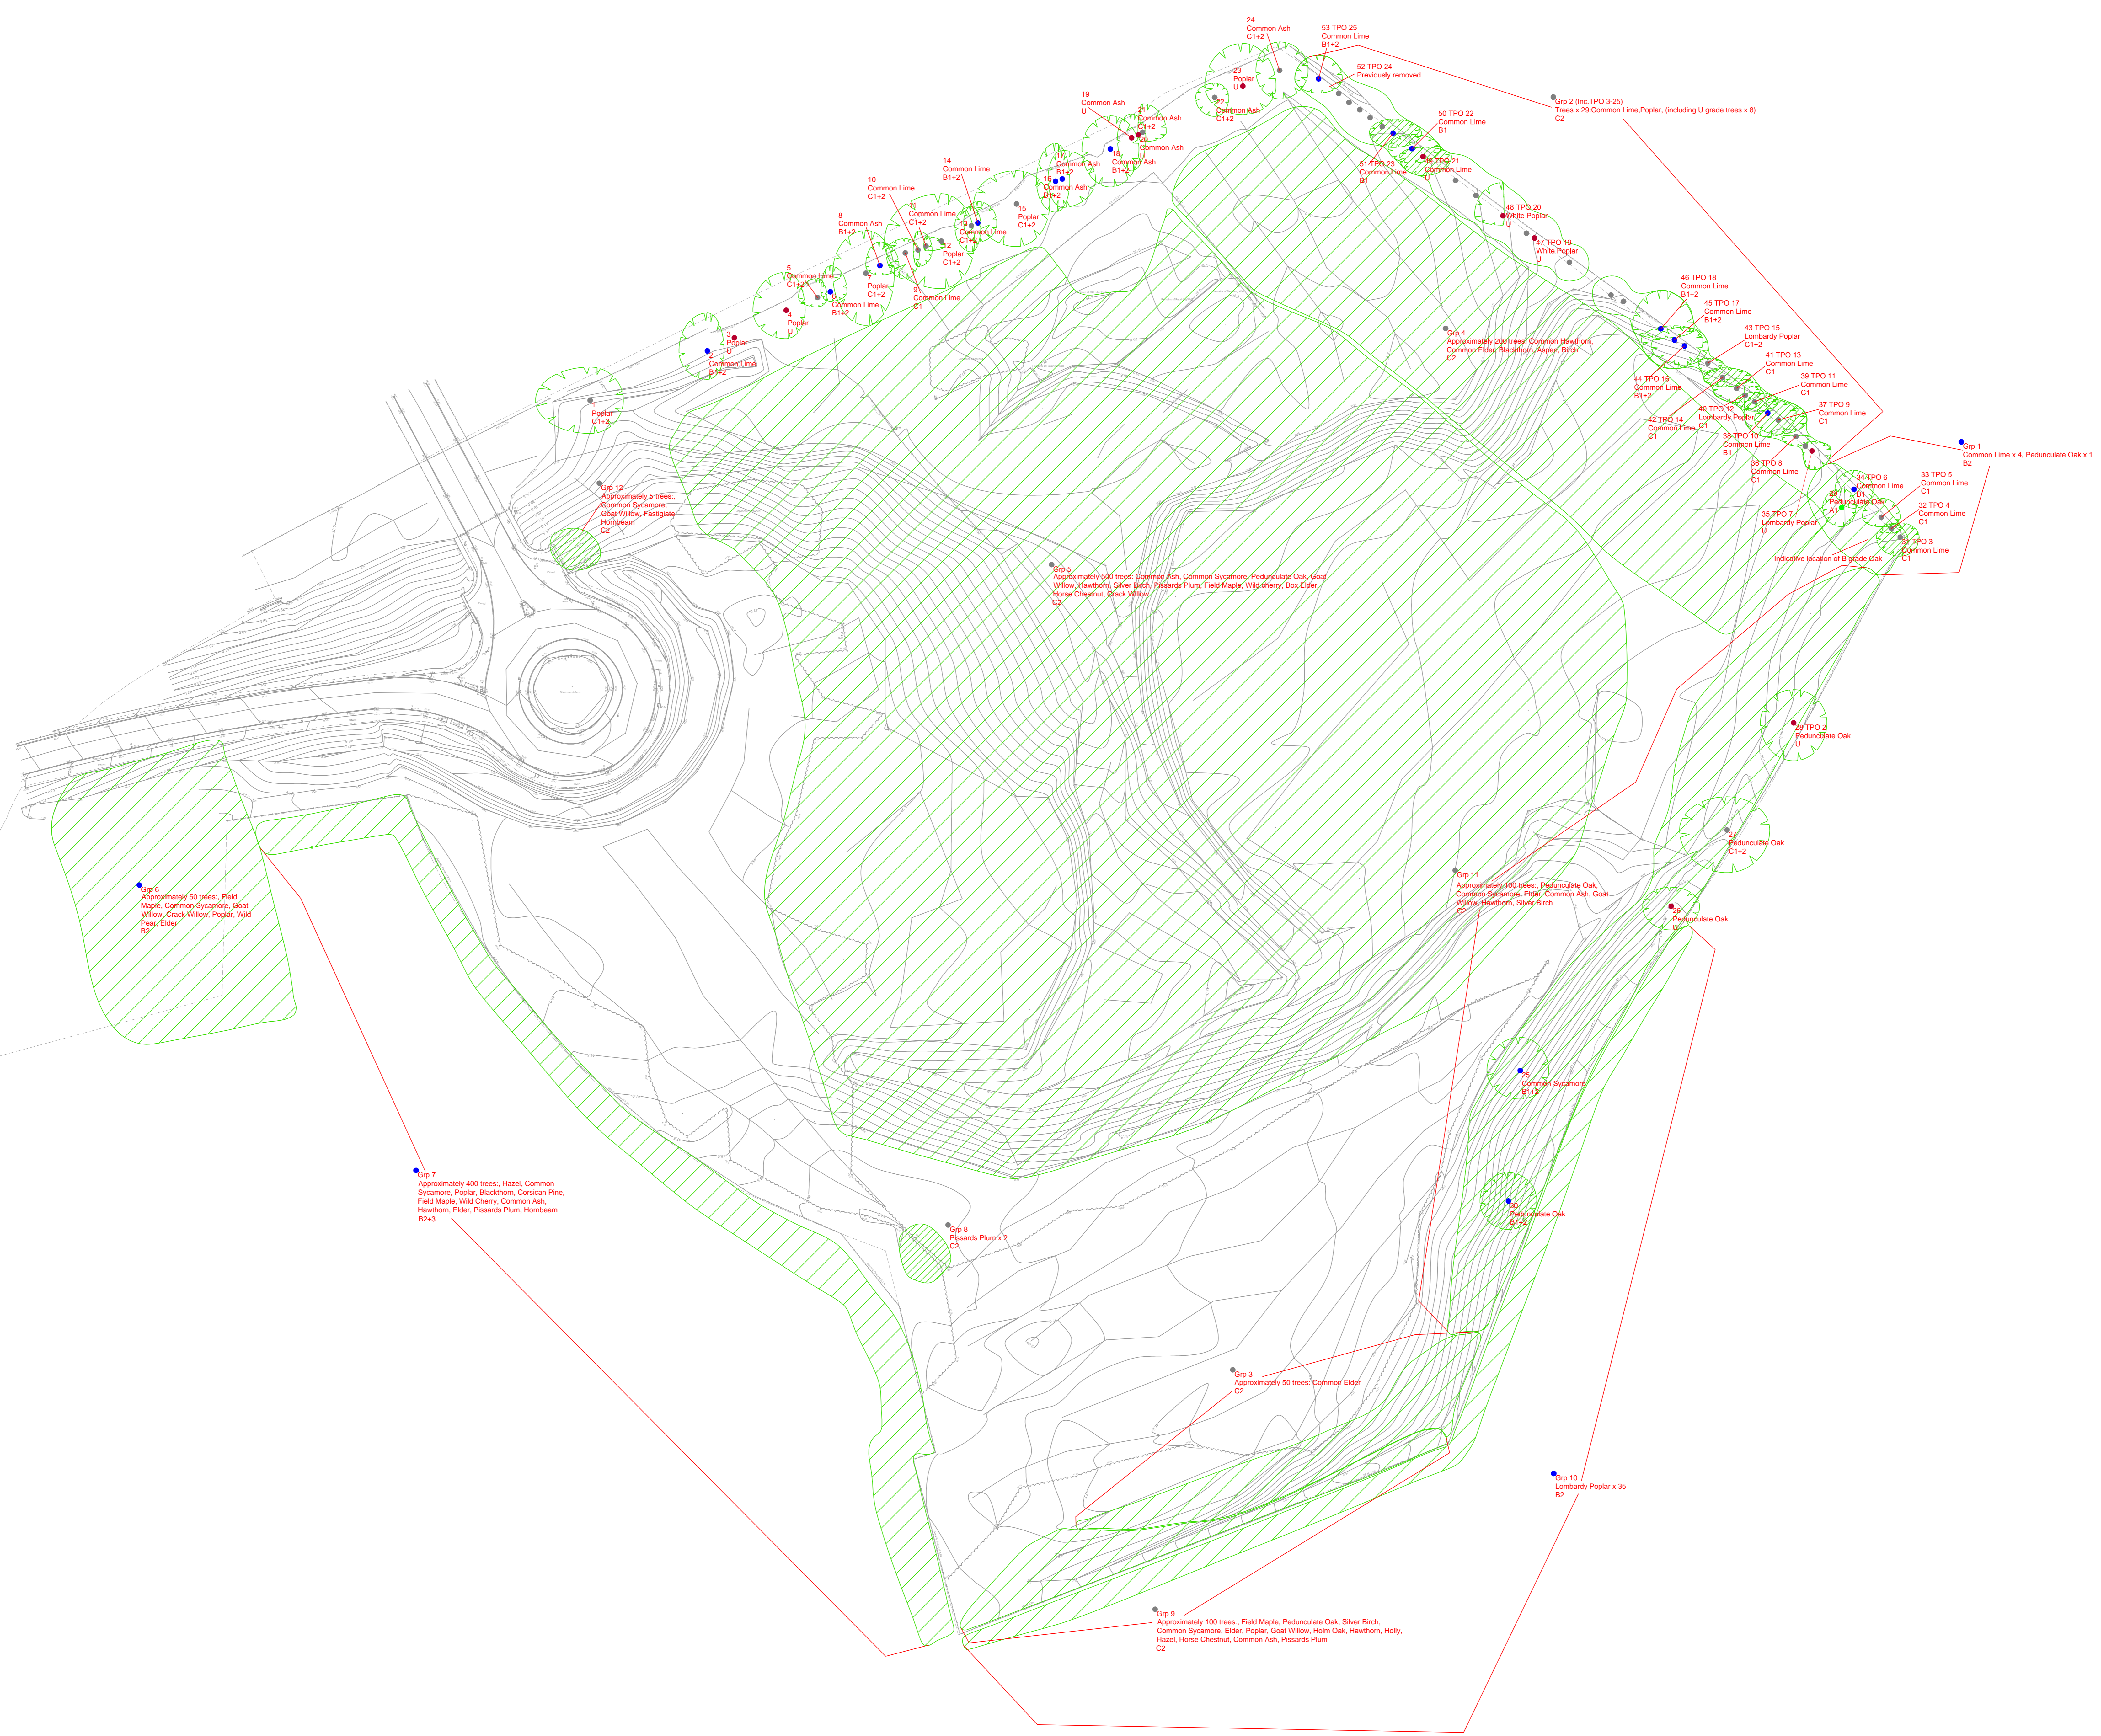

Grp 6
Approximately 50 trees: Field Maple, Common Sycamore, Goat Willow, Crack Willow, Poplar, Wild Pear, Elder
B1

Grp 7
Approximately 400 trees: Hazel, Common Sycamore, Poplar, Blackthorn, Corsican Pine, Field Maple, Wild Cherry, Common Ash, Hawthorn, Elder, Pissards Plum, Hornbeam
B2x3

Grp 8
Pissards Plum x 2
C2

Grp 3
Approximately 90 trees: Common Elm
C2

Grp 9
Approximately 100 trees: Field Maple, Pedunculate Oak, Silver Birch, Common Sycamore, Elder, Poplar, Goat Willow, Horn Oak, Hawthorn, Holly, Hazel, Horse Chestnut, Common Ash, Pissards Plum
C2

Grp 10
Lombardy Poplar x 35
B2

Grp 11
Approximately 100 trees: Pedunculate Oak, Common Sycamore, Elder, Common Ash, Goat Willow, Hawthorn, Silver Birch
C2

Grp 12
Approximately 5 trees:
Common Sycamore:
Goat Willow, Fraxinella,
Hornbeam
C2

Grp 5
Approximately 500 trees: Common Ash, Common Sycamore, Pedunculate Oak, Goat Willow, Hawthorn, Silver Birch, Pissards Plum, Field Maple, Wild Cherry, Box Elder, Horse Chestnut, Silver Willow
C2

Grp 4
Approximately 200 trees: Common Sycamore, Common Elm, Blackthorn, Hazel, Birch
C2

Grp 1
Common Elm x 4, Pedunculate Oak x 1
B2

KEY

- CROWN SPREAD
- CATEGORY
- TREE NUMBER
- SPECIES
- CATEGORY
- TREE POSITION
- APPROXIMATE (NOT SHOWN ON ORIGINAL SURVEY)
- CATEGORY A TREES
- CATEGORY B TREES
- CATEGORY C TREES
- CATEGORY U TREES

CLIENT
North London Waste Authority

JOB TITLE
Penkham Way

DRAWING TITLE
Tree Survey Plan

DRAWING NO.
7664.01.C

SCALE
1:500 @ A0

DRAWN BY
LI

DATE
December 2012

THIS DRAWING IS THE PROPERTY OF CBA. IT IS TO BE USED ONLY FOR THE PROJECT AND NOT REPRODUCED OR COPIED IN ANY FORM OR BY ANY MEANS WITHOUT THE WRITTEN PERMISSION OF CBA.

CBA
14 BARNWOOD GREEN, LONDON, W12 7PL
TEL: 020 8996 9000 FAX: 020 8996 9001
WWW.CBA.CO.UK

